



Little Ringling (SR 789)


FROM BIRD KEY DRIVE TO SARASOTA HARBOUR WEST | SARASOTA, FLORIDA
PROJECT DEVELOPMENT & ENVIRONMENT (PD&E) STUDY

TYPICAL SECTIONS


200' Existing Right-of-Way



Existing Bridge Typical

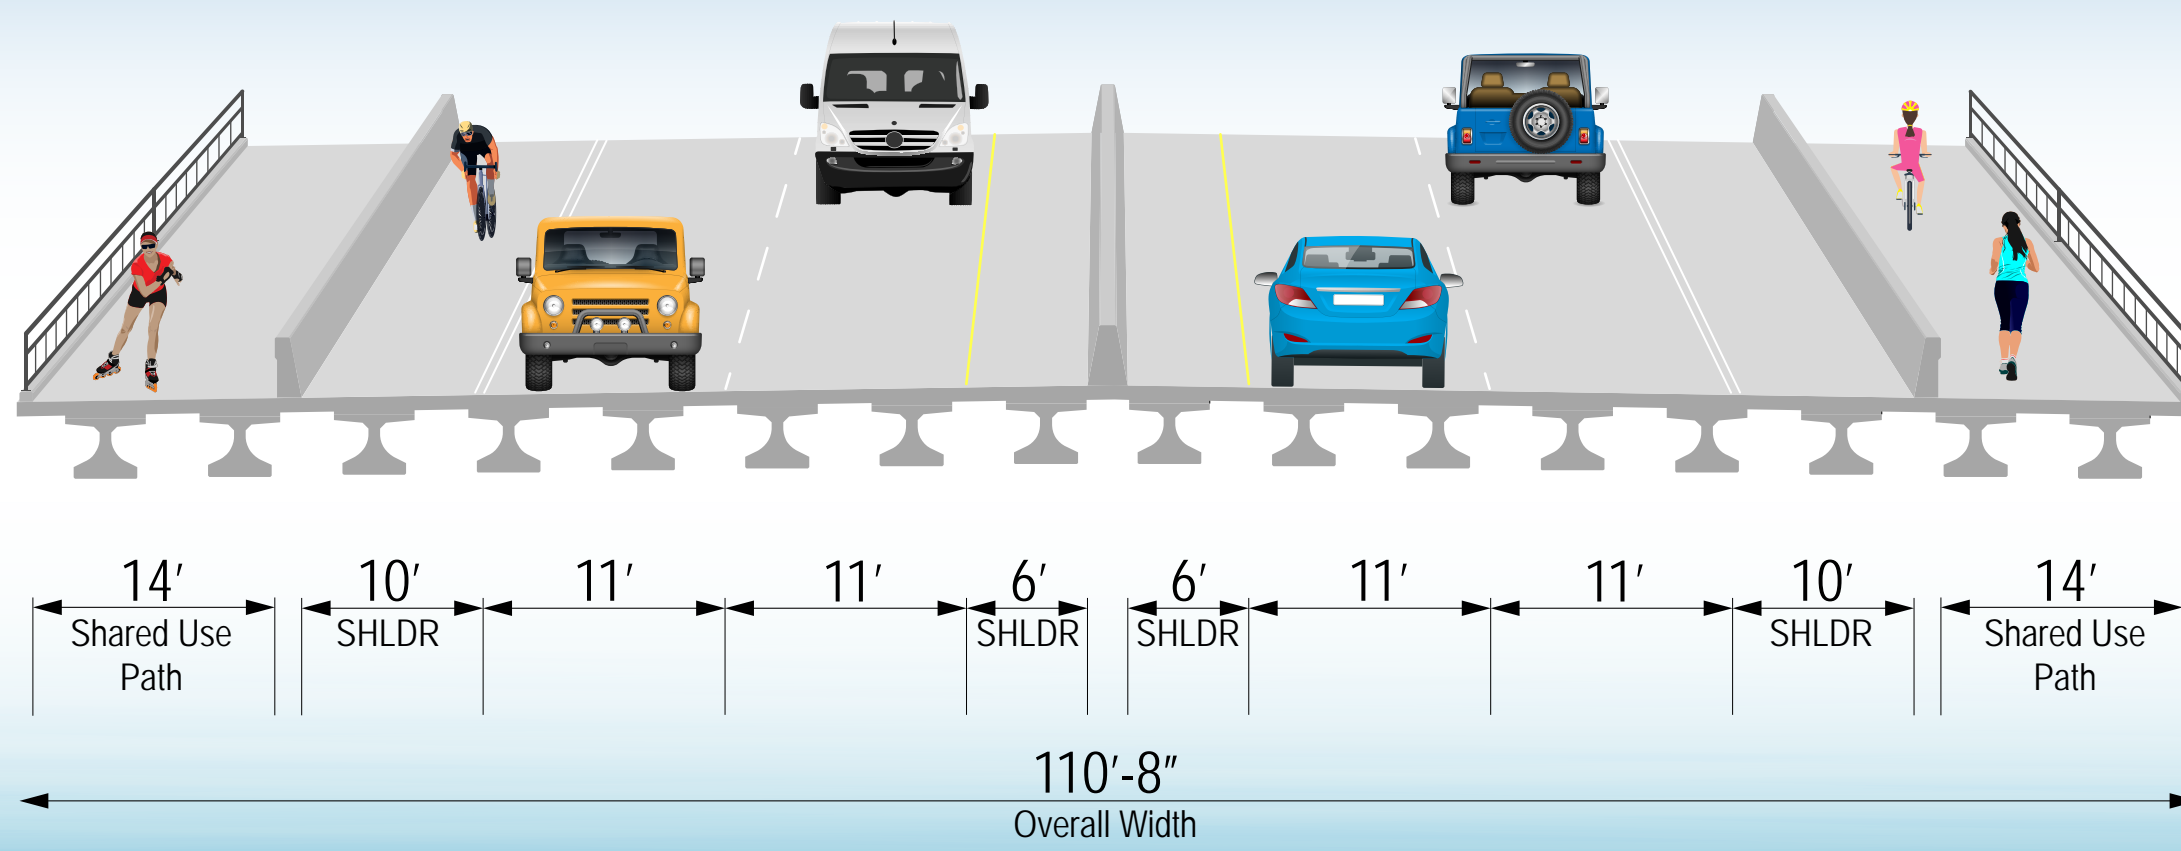

Proposed Single Bridge Typical

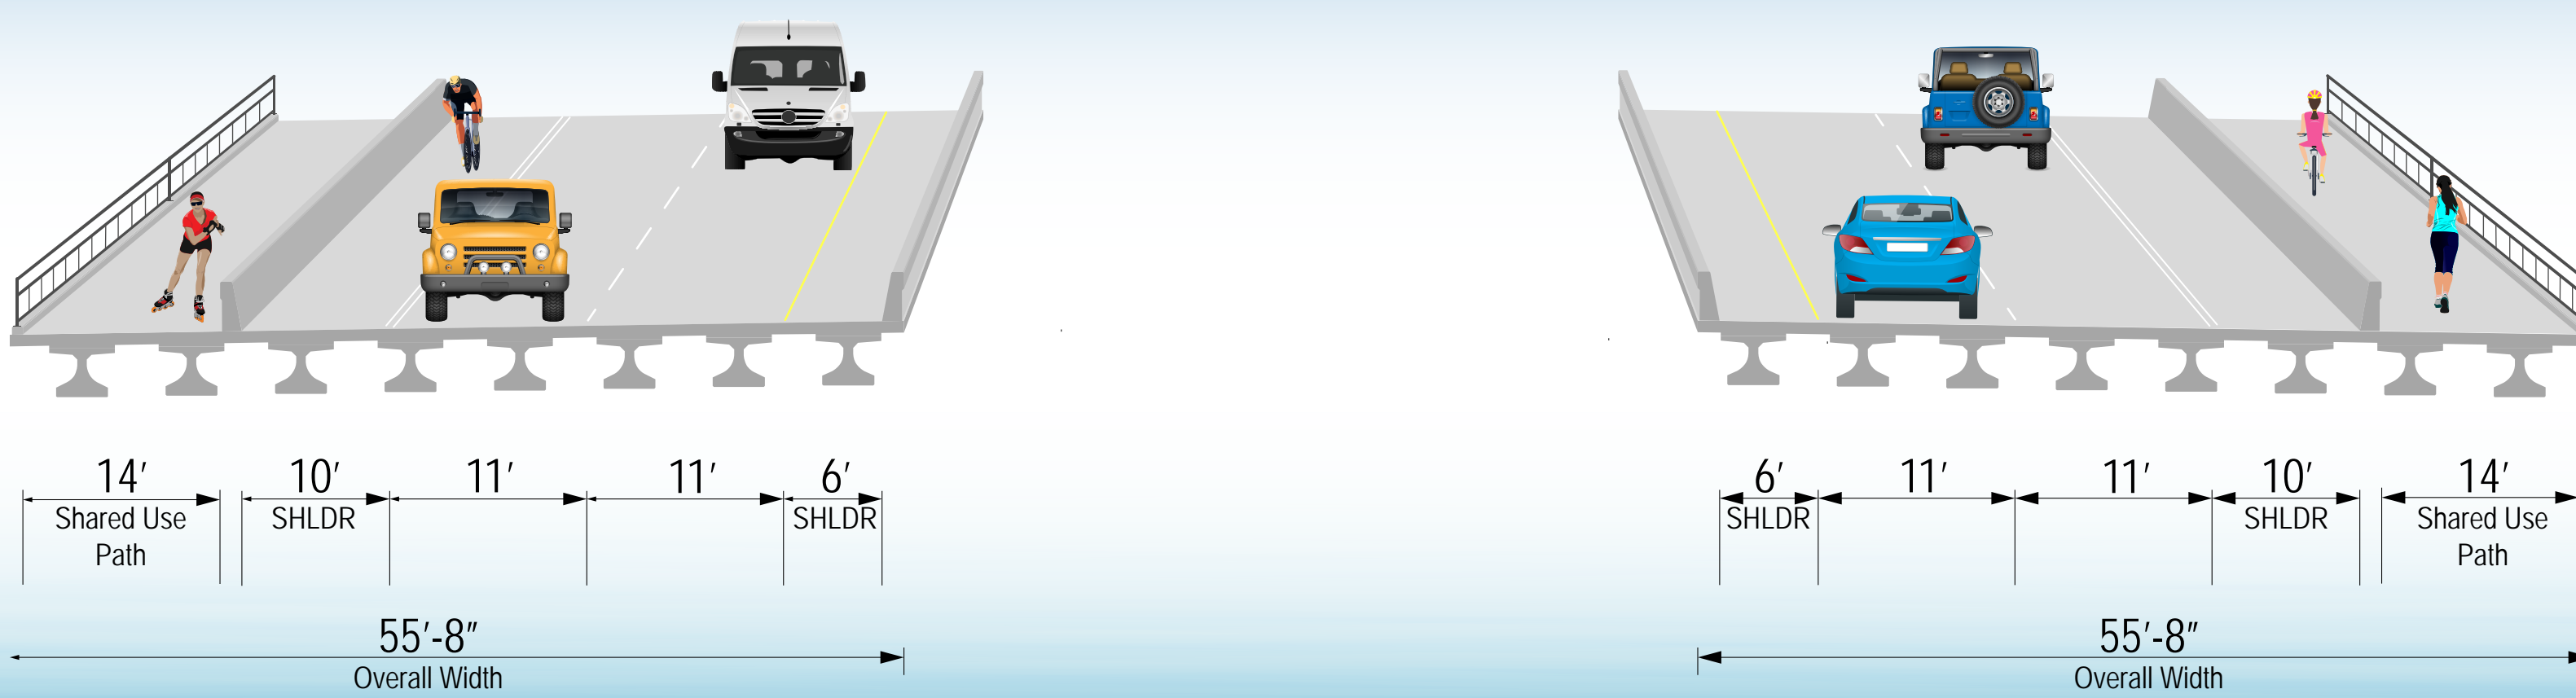

Proposed Twin Bridge Typical