





## EXISTING TYPICAL SECTION

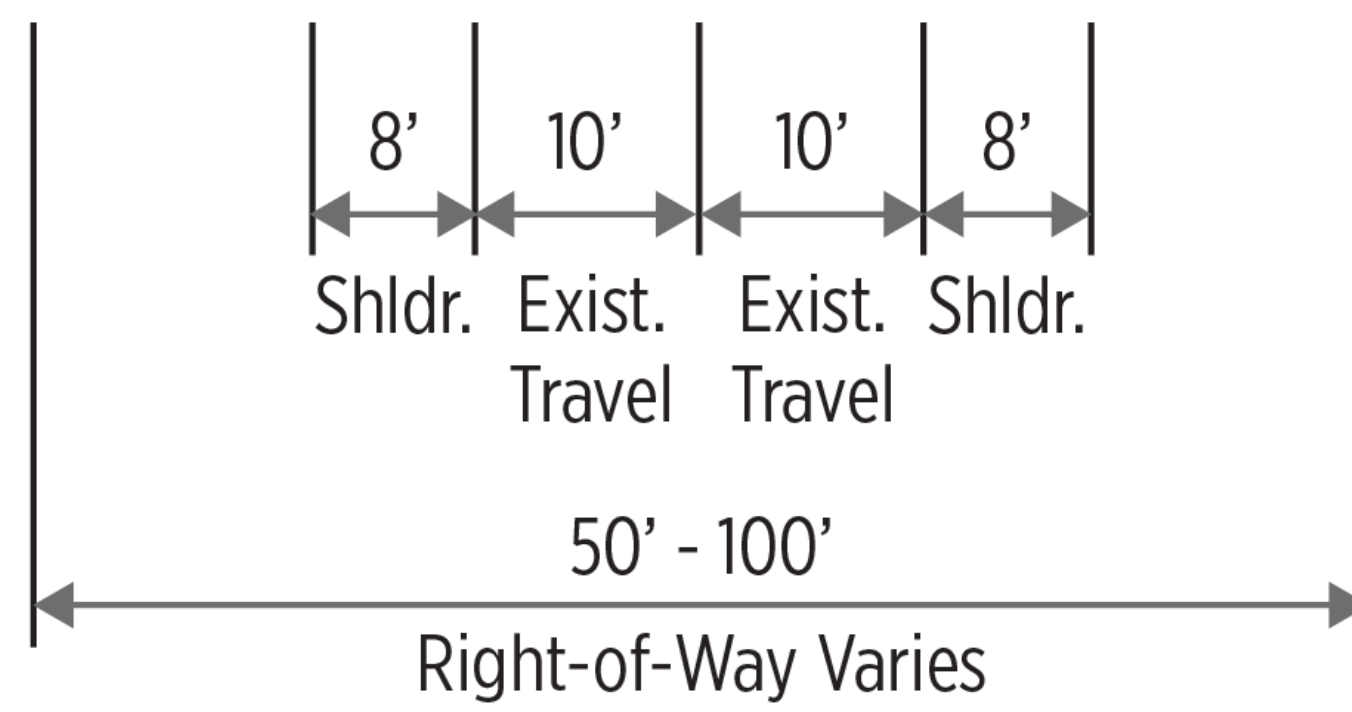

## PROPOSED TYPICAL SECTION

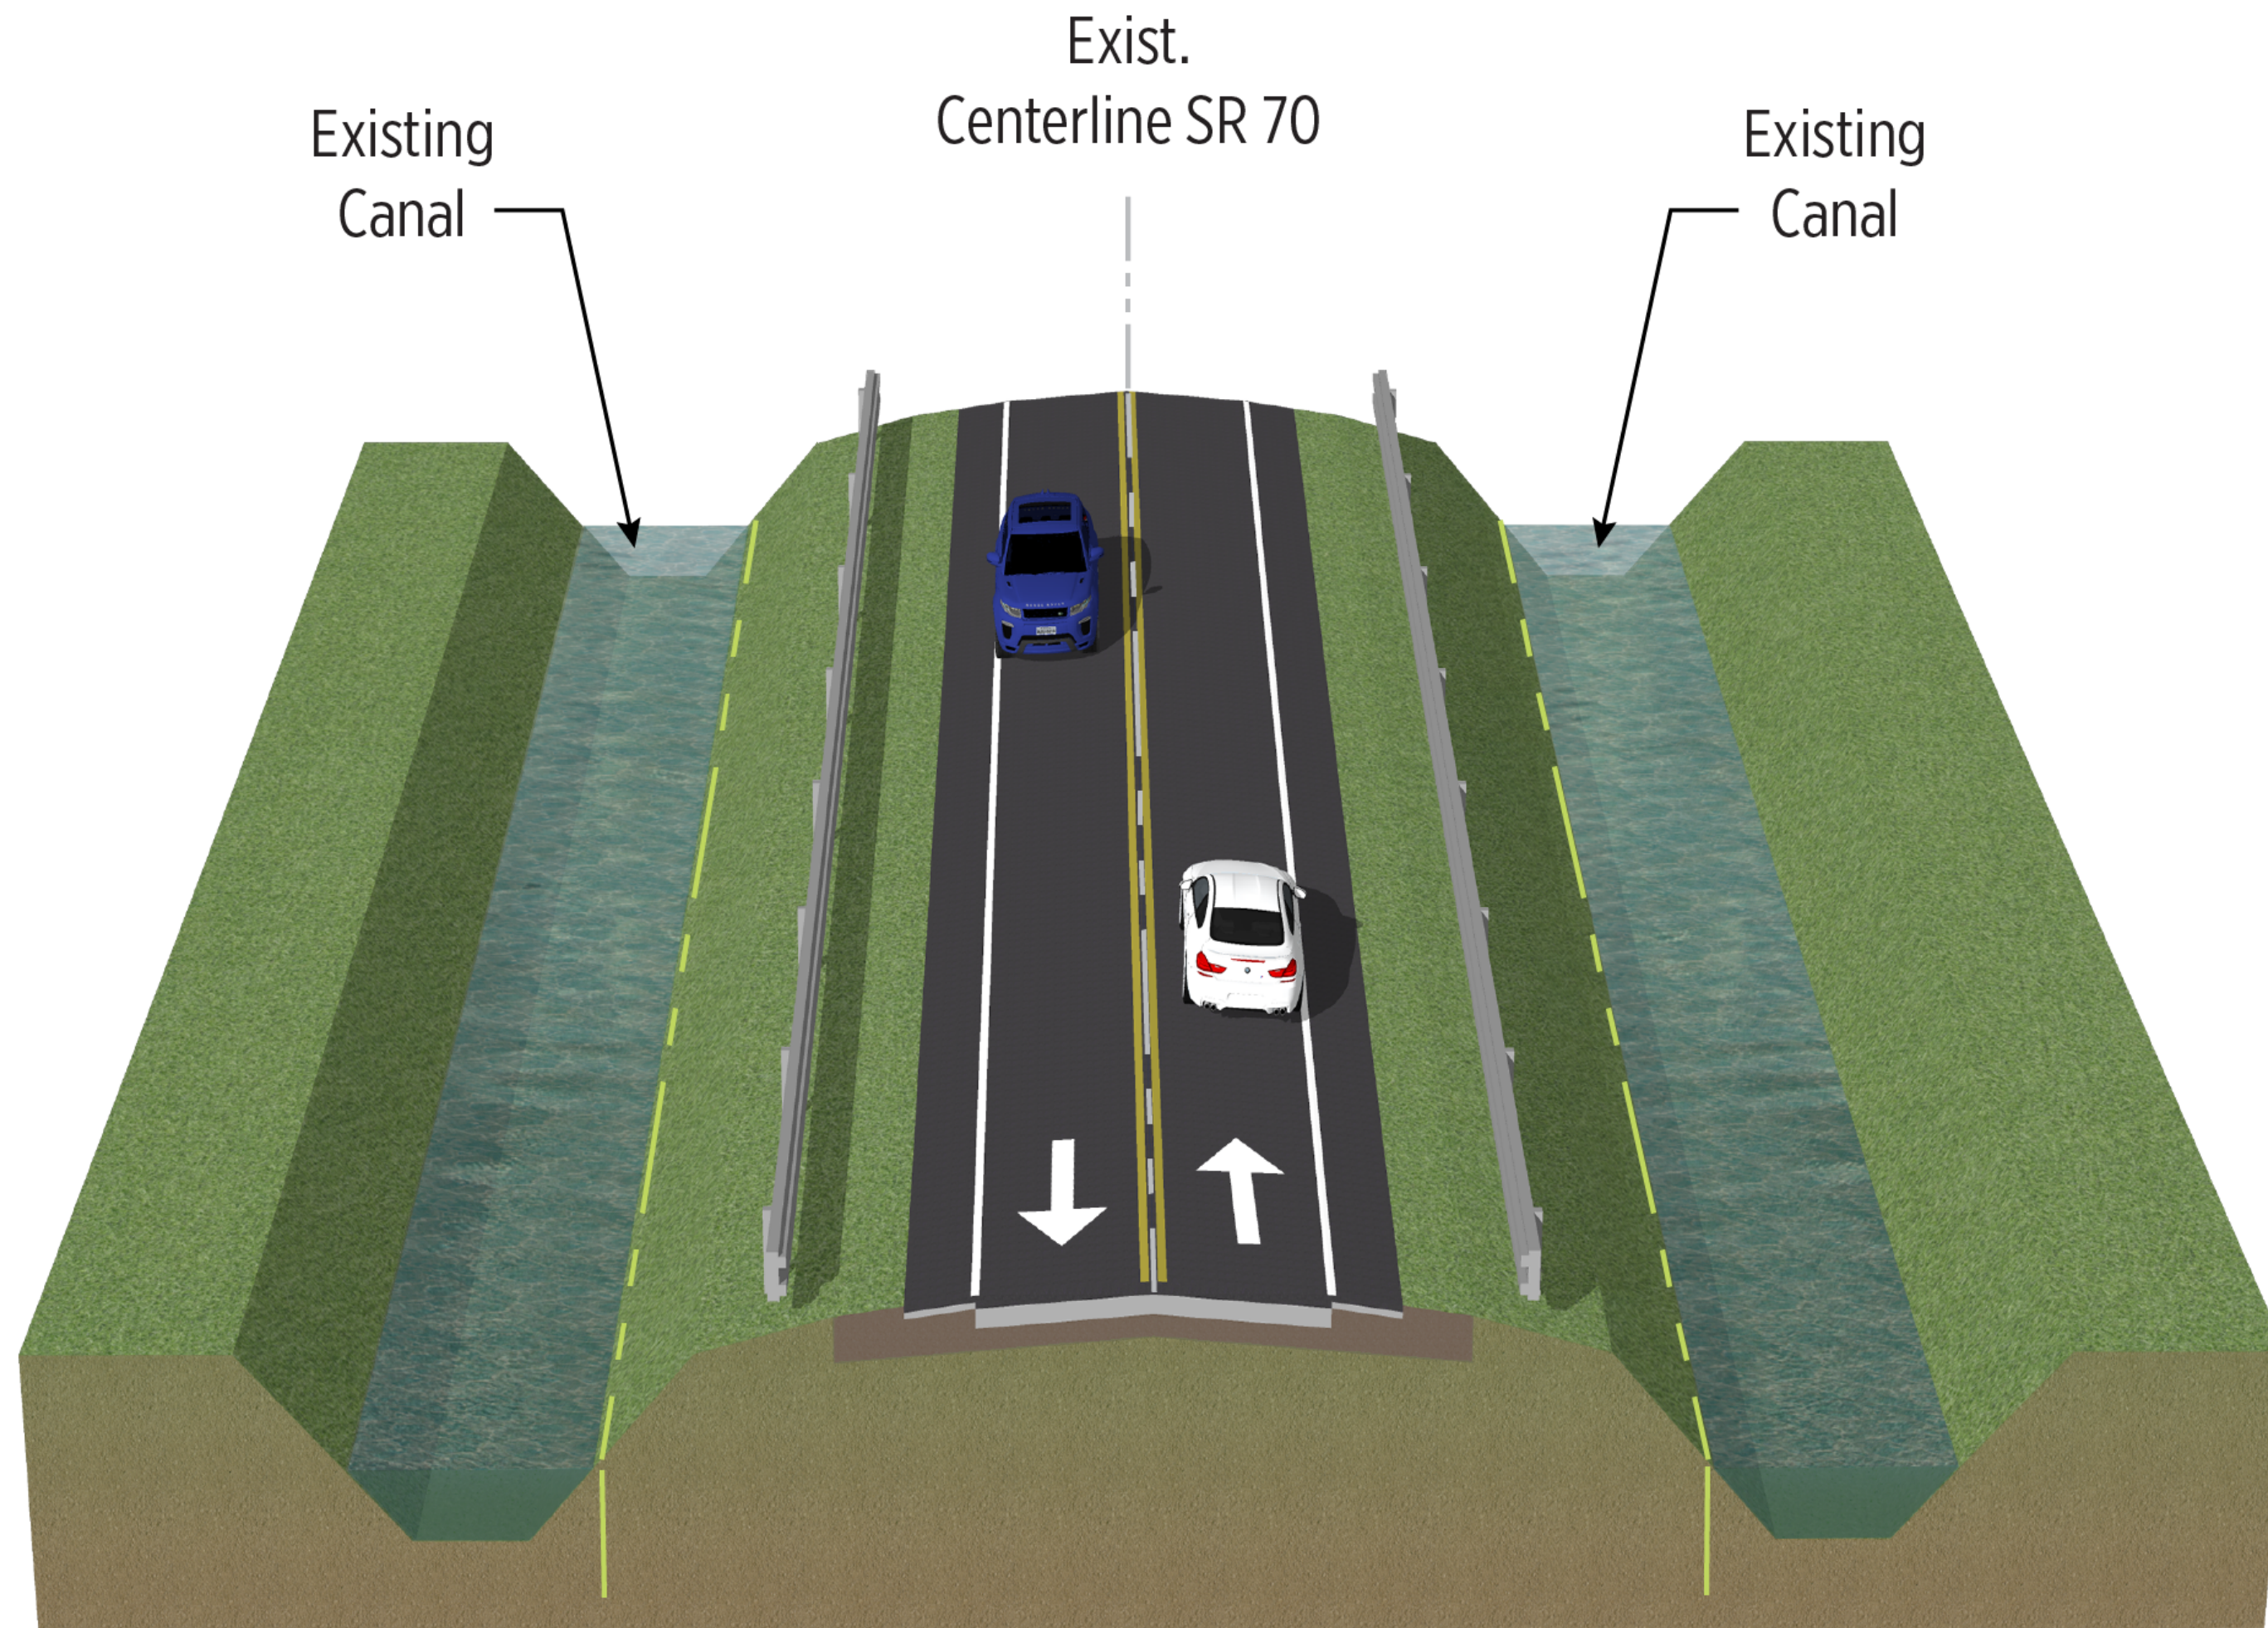