

**INDEX OF SIGNING AND
PAVEMENT MARKING PLANS**

SHEET NO.	SHEET DESCRIPTION
S-1	KEY SHEET
S-2	SIGNATURE SHEET
S-3 - S-9	TABULATION OF QUANTITIES
S-10	GENERAL NOTES
S-11 - S-61	SIGNING AND PAVEMENT MARKING PLANS
S-62	SPECIAL DETAIL PLAN
S-63 - S-64	GUIDE SIGN WORK SHEETS
S-XX - S-XX	GUIDE SIGN CROSS SECTIONS

**STATE OF FLORIDA
DEPARTMENT OF TRANSPORTATION**

CONTRACT PLANS


FINANCIAL PROJECT ID 419344-3-52-01

OKEECHOBEE COUNTY (91060)

STATE ROAD NO. SR 710

SIGNING AND PAVEMENT MARKING PLANS

DRAFT

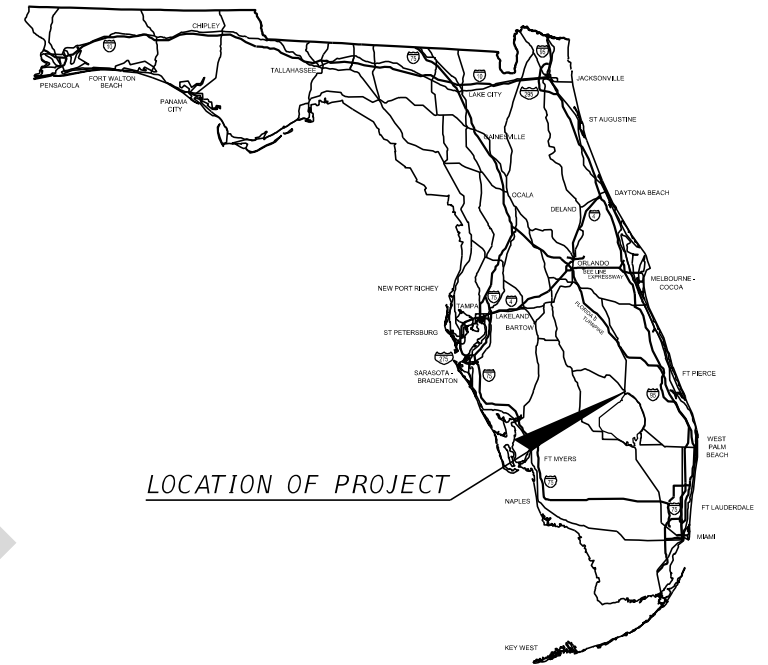

LOCATION OF PROJECT

**SIGNING AND PAVEMENT
MARKING PLANS
ENGINEER OF RECORD:**


ROBERT W. BEST, JR., PE / No: 69875
621 E. Washington Street, Suite 8
Orlando, Florida 32801
Phone: 407-704-7815 Fax: 407-704-7816
Contract No: C-9643
Vendor No:
Certificate of Authorization No: 26637

FDOT PROJECT MANAGER:
JIMMY P. VILCE, E.I.

CONSTRUCTION CONTRACT NO.	FISCAL YEAR	SHEET NO.
	21	S-1

THE OFFICIAL RECORD OF THIS SHEET IS THE ELECTRONIC FILE DIGITALLY SIGNED AND SEALED UNDER RULE 61G15-23.004, F.A.C.

THIS DOCUMENT HAS BEEN DIGITALLY
SIGNED AND SEALED BY:

 

PRINTED COPIES OF THIS DOCUMENT ARE
NOT CONSIDERED SIGNED AND SEALED.
THE SIGNATURE MUST BE VERIFIED
ON THE ELECTRONIC DOCUMENTS.

OM ENGINEERING SERVICES, INC.
621 E. WASHINGTON STREET, SUITE 8
ORLANDO, FLORIDA 32801
CERTIFICATE OF AUTHORIZATION NO: 26637
ROBERT WILLIAM BEST JR., P.E. NO. 69875

THE ABOVE NAMED PROFESSIONAL ENGINEER SHALL BE RESPONSIBLE FOR THE
FOLLOWING SHEETS IN ACCORDANCE WITH RULE 61G15-23.004, F.A.C.

SIGNING AND MARKING PLANS

SHEET NO.	SHEET DESCRIPTION
S-1	KEY SHEET
S-2	SIGNATURE SHEET
S-3 - S-9	TABULATION OF QUANTITIES
S-10	GENERAL NOTES
S-11 - S-61	SIGNING AND PAVEMENT MARKING PLANS
S-62	SPECIAL DETAIL PLAN
S-63 - S-64	GUIDE SIGN WORK SHEETS
S-XX - S-XX	GUIDE SIGN CROSS SECTIONS

DRAFT

REVISIONS				OM Engineering Services, Inc. 621 E. Washington Street, Suite 8 Orlando, Florida 32801 Phone: 407-704-7815 Fax: 407-704-7816 Certificate of Authorization No: 26637 Robert W. Best, Jr., PE / No: 69875	STATE OF FLORIDA DEPARTMENT OF TRANSPORTATION			<i>SIGNATURE SHEET</i>	SHEET NO.
DATE	DESCRIPTION	DATE	DESCRIPTION		ROAD NO.	COUNTY	FINANCIAL PROJECT ID		S-2
					SR 710	OKEECHOBEE	419344-3-52-01		

TABULATION OF QUANTITIES

PAY ITEM NO.	DESCRIPTION	UNIT	SHEET NUMBERS																TOTAL THIS SHEET		REF. SHEET
			S-11		S-12		S-13		S-14		S-15		S-16		S-17		S-18		PLAN	FINAL	
			PLAN	FINAL	PLAN	FINAL	PLAN	FINAL	PLAN	FINAL	PLAN	FINAL	PLAN	FINAL	PLAN	FINAL	PLAN	FINAL			
700-1-11	SINGLE POST SIGN, F&I, UP TO 12 SF	AS																			
700-1-12	SINGLE POST SIGN, F&I, 12-20 SF	AS																			
700-1-50	SINGLE POST SIGN, RELOCATE	AS																			
700-1-60	SINGLE POST SIGN, REMOVE	AS																			
700-2-13	MULTI- POST SIGN, F&I, 21-30 SF	AS																			
700-2-14	MULTI- POST SIGN, F&I, 31-50 SF	AS																			
700-2-15	MULTI- POST SIGN, F&I, 51-100 SF	AS																			
700-2-50	MULTI POST SIGN, RELOCATE	AS																			
700-2-60	MULTI POST SIGN, REMOVE	AS																			
700-3-601	SIGN PANEL, REMOVE, UP TO 12 SF	EA																			
705-10-1	OBJECT MARKER, TYPE 1	EA																			
705-10-4	OBJECT MARKER, TYPE 4	EA																			
705-11-1	DELINEATOR, FLEXIBLE TUBULAR	EA																			
711-11-123	THERMOPLASTIC, STD, WHITE, SOLID, 12"	EA																			
711-11-124	THERMOPLASTIC, STD, WHITE, SOLID, 18"	SF																			
711-11-125	THERMOPLASTIC, STD, WHITE, SOLID, 24"	SF																			
711-11-160	THERMOPLASTIC, STD, WHITE, WHITE, MESSAGE	LF																			
711-11-170	THERMOPLASTIC, STD, WHITE, WHITE, ARROW	LF																			
711-11-224	THERMOPLASTIC, STD, YELLOW, SOLID, 18"	LF																			
711-14-160	THERMOPLASTIC, PREFORMED, WHITE, MESSAGE	EA																			
711-14-170	THERMOPLASTIC, PREFORMED, WHITE, ARROWS	EA																			
711-14-560	THERMOPLASTIC, PREFORMED, WHITE, MESSAGE	LF																			
711-14-570	THERMOPLASTIC, PREFORMED, WHITE, ARROWS	EA																			
711-15-101	THERMOPLASTIC, STD, WHITE, SOLID, 6"	EA																			
711-15-102	THERMOPLASTIC, STD, WHITE, SOLID, 8"	EA																			
711-15-131	THERMOPLASTIC, STD, WHITE, SKIP, 6"	EA																			
711-15-141	THERMOPLASTIC, STD, WHITE, DOTTED LINE, 6"	GM																			
711-15-201	THERMOPLASTIC, STD, YELLOW, SOLID, 6"	GM																			
711-15-202	THERMOPLASTIC, STD, YELLOW, SOLID, 8"	GM																			
711-16-101	THERMOPLASTIC, STD, WHITE, SOLID, 6"	GM																			
711-16-102	THERMOPLASTIC, STD, WHITE, SOLID, 8"	GM																			
711-16-131	THERMOPLASTIC, STD, WHITE, SKIP, 6"	GM																			
711-16-141	THERMOPLASTIC, STD, WHITE, DOTTED LINE, 6"	GM																			
711-16-201	THERMOPLASTIC, STD, YELLOW, SOLID, 6"	GM																			
711-16-241	THERMOPLASTIC, STD, YELLOW, DOTTED LINE, 6"	GM																			
710-90	PAINTED PAVEMENT MARKINGS - FINAL SURFACE																				
*	RETRO-REFLECTIVE PAVEMENT MARKER	EA																			
*	PAINTED PAVEMENT MARKER, STD, WHITE, SOLID, 6"	GM																			
*	PAINTED PAVEMENT MARKER, STD, WHITE, SOLID, 8"	GM																			
*	PAINTED PAVEMENT MARKER, STD, WHITE, SOLID, 12"	GM																			
*	PAINTED PAVEMENT MARKER, STD, WHITE, SOLID, 12"	LF																			
*	PAINTED PAVEMENT MARKER, STD, WHITE, SOLID, 18"	LF																			
*	PAINTED PAVEMENT MARKER, STD, YELLOW, SOLID, 18"	LF																			
*	PAINTED PAVEMENT MARKER, STD, WHITE, SOLID, 24"	LF																			
*	PAINTED, STD, WHITE, SKIP, 6"	EA																			
*	PAINTED, STD, WHITE, DOTTED LINE, 6"	GM																			
*	PAINTED, STD, YELLOW, SOLID, 6"	GM																			
*	PAINTED, STD, WHITE, SOLID, 6"	GM																			
*	PAINTED, STD, WHITE, SOLID, 8"	GM																			
*	PAINTED, STD, WHITE, SKIP, 6"	GM																			
*	PAINTED, STD, WHITE, DOTTED LINE, 6"	GM																			
*	PAINTED, STD, YELLOW, SOLID, 6"	GM																			
*	PAINTED PAVT MARKINGS, WHITE, ISLAND NOSE	SF																			
*	PAINTED PAVT MARKINGS, YELLOW, ISLAND NOSE	SF																			
*	PAINTED PAVT MARKINGS, STANDARD WHITE, ARROW	EA																			
*	PAINTED PAVT MARKINGS, STANDARD WHITE, MESSAGE	EA																			
*	PAINTED PAVT MARKINGS, STANDARD YELLOW, SOLID, 8"	GM																			

* THESE QUANTITIES ARE PAID FOR UNDER PAINTED PAVEMENT MARKINGS (FINAL SURFACE), LUMP SUM-ITEM NO. 710-90. THE QUANTITIES ARE FOR ONE APPLICATION: SEE SPECIFICATIONS 710 FOR THE NUMBER OF APPLICATIONS REQUIRED.

<table border="1"> <thead> <tr> <th colspan="4">REVISIONS</th> </tr> <tr> <th>DATE</th> <th>DESCRIPTION</th> <th>DATE</th> <th>DESCRIPTION</th> </tr> </thead> <tbody> <tr> <td> </td> <td> </td> <td> </td> <td> </td> </tr> </tbody> </table>				REVISIONS				DATE	DESCRIPTION	DATE	DESCRIPTION					OM Engineering Services, Inc. 621 E. Washington Street, Suite 8 Orlando, Florida 32801 Phone: 407-704-7815 Fax: 407-704-7816 Certificate of Authorization No: 26637 Robert W. Best, Jr., PE / No: 69875		STATE OF FLORIDA DEPARTMENT OF TRANSPORTATION <table border="1"> <tr> <th>ROAD NO.</th> <th>COUNTY</th> <th>FINANCIAL PROJECT ID</th> </tr> <tr> <td>SR 710</td> <td>OKEECHOBEE</td> <td>419344-3-52-01</td> </tr> </table>			ROAD NO.	COUNTY	FINANCIAL PROJECT ID	SR 710	OKEECHOBEE	419344-3-52-01	SHEET NO. S-3	
REVISIONS																												
DATE	DESCRIPTION	DATE	DESCRIPTION																									
ROAD NO.	COUNTY	FINANCIAL PROJECT ID																										
SR 710	OKEECHOBEE	419344-3-52-01																										
TABULATION OF QUANTITIES (1)																												

TABULATION OF QUANTITIES

PAY ITEM NO.	DESCRIPTION	UNIT	SHEET NUMBERS																TOTAL THIS SHEET		REF. SHEET
			S-19		S-20		S-21		S-22		S-23		S-24		S-25		S-26		PLAN	FINAL	
			PLAN	FINAL	PLAN	FINAL	PLAN	FINAL	PLAN	FINAL	PLAN	FINAL	PLAN	FINAL	PLAN	FINAL					
700-1-11	SINGLE POST SIGN, F&I, UP TO 12 SF	AS																			
700-1-12	SINGLE POST SIGN, F&I, 12-20 SF	AS																			
700-1-50	SINGLE POST SIGN, RELOCATE	AS																			
700-1-60	SINGLE POST SIGN, REMOVE	AS																			
700-2-13	MULTI- POST SIGN, F&I, 21-30 SF	AS																			
700-2-14	MULTI- POST SIGN, F&I, 31-50 SF	AS																			
700-2-15	MULTI- POST SIGN, F&I, 51-100 SF	AS																			
700-2-50	MULTI POST SIGN, RELOCATE	AS																			
700-2-60	MULTI POST SIGN, REMOVE	AS																			
700-3-601	SIGN PANEL, REMOVE, UP TO 12 SF	EA																			
705-10-1	OBJECT MARKER, TYPE 1	EA																			
705-10-4	OBJECT MARKER, TYPE 4	EA																			
705-11-1	DELINEATOR, FLEXIBLE TUBULAR	EA																			
711-11-123	THERMOPLASTIC, STD, WHITE, SOLID, 12"	EA																			
711-11-124	THERMOPLASTIC, STD, WHITE, SOLID, 18"	SF																			
711-11-125	THERMOPLASTIC, STD, WHITE, SOLID, 24"	SF																			
711-11-160	THERMOPLASTIC, STD, WHITE, WHITE, MESSAGE	LF																			
711-11-170	THERMOPLASTIC, STD, WHITE, WHITE, ARROW	LF																			
711-11-224	THERMOPLASTIC, STD, YELLOW, SOLID, 18"	LF																			
711-14-160	THERMOPLASTIC, PREFORMED, WHITE, MESSAGE	EA																			
711-14-170	THERMOPLASTIC, PREFORMED, WHITE, ARROWS	EA																			
711-14-560	THERMOPLASTIC, PREFORMED, WHITE, MESSAGE	LF																			
711-14-570	THERMOPLASTIC, PREFORMED, WHITE, ARROWS	EA																			
711-15-101	THERMOPLASTIC, STD, WHITE, SOLID, 6"	EA																			
711-15-102	THERMOPLASTIC, STD, WHITE, SOLID, 8"	EA																			
711-15-131	THERMOPLASTIC, STD, WHITE, SKIP, 6"	EA																			
711-15-141	THERMOPLASTIC, STD, WHITE, DOTTED LINE, 6"	GM																			
711-15-201	THERMOPLASTIC, STD, YELLOW, SOLID, 6"	GM																			
711-15-202	THERMOPLASTIC, STD, YELLOW, SOLID, 8"	GM																			
711-16-101	THERMOPLASTIC, STD, WHITE, SOLID, 6"	GM																			
711-16-102	THERMOPLASTIC, STD, WHITE, SOLID, 8"	GM																			
711-16-131	THERMOPLASTIC, STD, WHITE, SKIP, 6"	GM																			
711-16-141	THERMOPLASTIC, STD, WHITE, DOTTED LINE, 6"	GM																			
711-16-201	THERMOPLASTIC, STD, YELLOW, SOLID, 6"	GM																			
711-16-241	THERMOPLASTIC, STD, YELLOW, DOTTED LINE, 6"	GM																			
710-90	PAINTED PAVEMENT MARKINGS - FINAL SURFACE																				
*	RETRO-REFLECTIVE PAVEMENT MARKER	EA																			
*	PAINTED PAVEMENT MARKER, STD, WHITE, SOLID, 6"	GM																			
*	PAINTED PAVEMENT MARKER, STD, WHITE, SOLID, 8"	GM																			
*	PAINTED PAVEMENT MARKER, STD, WHITE, SOLID, 12"	GM																			
*	PAINTED PAVEMENT MARKER, STD, WHITE, SOLID, 12"	LF																			
*	PAINTED PAVEMENT MARKER, STD, WHITE, SOLID, 18"	LF																			
*	PAINTED PAVEMENT MARKER, STD, YELLOW, SOLID, 18"	LF																			
*	PAINTED PAVEMENT MARKER, STD, WHITE, SOLID, 24"	LF																			
*	PAINTED, STD, WHITE, SKIP, 6"	EA																			
*	PAINTED, STD, WHITE, DOTTED LINE, 6"	GM																			
*	PAINTED, STD, YELLOW, SOLID, 6"	GM																			
*	PAINTED, STD, WHITE, SOLID, 6"	GM																			
*	PAINTED, STD, WHITE, SOLID, 8"	GM																			
*	PAINTED, STD, WHITE, SKIP, 6"	GM																			
*	PAINTED, STD, WHITE, DOTTED LINE, 6"	GM																			
*	PAINTED, STD, YELLOW, SOLID, 6"	GM																			
*	PAINTED PAVT MARKINGS, WHITE, ISLAND NOSE	SF																			
*	PAINTED PAVT MARKINGS, YELLOW, ISLAND NOSE	SF																			
*	PAINTED PAVT MARKINGS, STANDARD WHITE, ARROW	EA																			
*	PAINTED PAVT MARKINGS, STANDARD WHITE, MESSAGE	EA																			
*	PAINTED PAVT MARKINGS, STANDARD YELLOW, SOLID, 8"	GM																			

* THESE QUANTITIES ARE PAID FOR UNDER PAINTED PAVEMENT MARKINGS (FINAL SURFACE), LUMP SUM-ITEM NO. 710-90. THE QUANTITIES ARE FOR ONE APPLICATION: SEE SPECIFICATIONS 710 FOR THE NUMBER OF APPLICATIONS REQUIRED.

REVISIONS DATE DESCRIPTION DATE DESCRIPTION				OM Engineering Services, Inc. 621 E. Washington Street, Suite 8 Orlando, Florida 32801 Phone: 407-704-7815 Fax: 407-704-7816 Certificate of Authorization No: 26637 Robert W. Best, Jr., PE / No: 69875		STATE OF FLORIDA DEPARTMENT OF TRANSPORTATION ROAD NO. COUNTY FINANCIAL PROJECT ID SR 710 OKEECHOBEE 419344-3-52-01			SHEET NO. S-4	
TABULATION OF QUANTITIES (2)										

TABULATION OF QUANTITIES

PAY ITEM NO.	DESCRIPTION	UNIT	SHEET NUMBERS																TOTAL THIS SHEET		REF. SHEET
			S-27		S-28		S-29		S-30		S-31		S-32		S-33		S-34		PLAN	FINAL	
			PLAN	FINAL	PLAN	FINAL	PLAN	FINAL	PLAN	FINAL	PLAN	FINAL	PLAN	FINAL	PLAN	FINAL					
700-1-11	SINGLE POST SIGN, F&I, UP TO 12 SF	AS																			
700-1-12	SINGLE POST SIGN, F&I, 12-20 SF	AS																			
700-1-50	SINGLE POST SIGN, RELOCATE	AS																			
700-1-60	SINGLE POST SIGN, REMOVE	AS																			
700-2-13	MULTI- POST SIGN, F&I, 21-30 SF	AS																			
700-2-14	MULTI- POST SIGN, F&I, 31-50 SF	AS																			
700-2-15	MULTI- POST SIGN, F&I, 51-100 SF	AS																			
700-2-50	MULTI POST SIGN, RELOCATE	AS																			
700-2-60	MULTI POST SIGN, REMOVE	AS																			
700-3-601	SIGN PANEL, REMOVE, UP TO 12 SF	EA																			
705-10-1	OBJECT MARKER, TYPE 1	EA																			
705-10-4	OBJECT MARKER, TYPE 4	EA																			
705-11-1	DELINEATOR, FLEXIBLE TUBULAR	EA																			
711-11-123	THERMOPLASTIC, STD, WHITE, SOLID, 12"	EA																			
711-11-124	THERMOPLASTIC, STD, WHITE, SOLID, 18"	SF																			
711-11-125	THERMOPLASTIC, STD, WHITE, SOLID, 24"	SF																			
711-11-160	THERMOPLASTIC, STD, WHITE, WHITE, MESSAGE	LF																			
711-11-170	THERMOPLASTIC, STD, WHITE, WHITE, ARROW	LF																			
711-11-224	THERMOPLASTIC, STD, YELLOW, SOLID, 18"	LF																			
711-14-160	THERMOPLASTIC, PREFORMED, WHITE, MESSAGE	EA																			
711-14-170	THERMOPLASTIC, PREFORMED, WHITE, ARROWS	EA																			
711-14-560	THERMOPLASTIC, PREFORMED, WHITE, MESSAGE	LF																			
711-14-570	THERMOPLASTIC, PREFORMED, WHITE, ARROWS	EA																			
711-15-101	THERMOPLASTIC, STD, WHITE, SOLID, 6"	EA																			
711-15-102	THERMOPLASTIC, STD, WHITE, SOLID, 8"	EA																			
711-15-131	THERMOPLASTIC, STD, WHITE, SKIP, 6"	EA																			
711-15-141	THERMOPLASTIC, STD, WHITE, DOTTED LINE, 6"	GM																			
711-15-201	THERMOPLASTIC, STD, YELLOW, SOLID, 6"	GM																			
711-15-202	THERMOPLASTIC, STD, YELLOW, SOLID, 8"	GM																			
711-16-101	THERMOPLASTIC, STD, WHITE, SOLID, 6"	GM																			
711-16-102	THERMOPLASTIC, STD, WHITE, SOLID, 8"	GM																			
711-16-131	THERMOPLASTIC, STD, WHITE, SKIP, 6"	GM																			
711-16-141	THERMOPLASTIC, STD, WHITE, DOTTED LINE, 6"	GM																			
711-16-201	THERMOPLASTIC, STD, YELLOW, SOLID, 6"	GM																			
711-16-241	THERMOPLASTIC, STD, YELLOW, DOTTED LINE, 6"	GM																			
710-90	PAINTED PAVEMENT MARKINGS - FINAL SURFACE																				
*	RETRO-REFLECTIVE PAVEMENT MARKER	EA																			
*	PAINTED PAVEMENT MARKER, STD, WHITE, SOLID, 6"	GM																			
*	PAINTED PAVEMENT MARKER, STD, WHITE, SOLID, 8"	GM																			
*	PAINTED PAVEMENT MARKER, STD, WHITE, SOLID, 12"	GM																			
*	PAINTED PAVEMENT MARKER, STD, WHITE, SOLID, 12"	LF																			
*	PAINTED PAVEMENT MARKER, STD, WHITE, SOLID, 18"	LF																			
*	PAINTED PAVEMENT MARKER, STD, YELLOW, SOLID, 18"	LF																			
*	PAINTED PAVEMENT MARKER, STD, WHITE, SOLID, 24"	LF																			
*	PAINTED, STD, WHITE, SKIP, 6"	EA																			
*	PAINTED, STD, WHITE, DOTTED LINE, 6"	GM																			
*	PAINTED, STD, YELLOW, SOLID, 6"	GM																			
*	PAINTED, STD, WHITE, SOLID, 6"	GM																			
*	PAINTED, STD, WHITE, SOLID, 8"	GM																			
*	PAINTED, STD, WHITE, SKIP, 6"	GM																			
*	PAINTED, STD, WHITE, DOTTED LINE, 6"	GM																			
*	PAINTED, STD, YELLOW, SOLID, 6"	GM																			
*	PAINTED PAVT MARKINGS, WHITE, ISLAND NOSE	SF																			
*	PAINTED PAVT MARKINGS, YELLOW, ISLAND NOSE	SF																			
*	PAINTED PAVT MARKINGS, STANDARD WHITE, ARROW	EA																			
*	PAINTED PAVT MARKINGS, STANDARD WHITE, MESSAGE	EA																			
*	PAINTED PAVT MARKINGS, STANDARD YELLOW, SOLID, 8"	GM																			

* THESE QUANTITIES ARE PAID FOR UNDER PAINTED PAVEMENT MARKINGS (FINAL SURFACE), LUMP SUM-ITEM NO. 710-90. THE QUANTITIES ARE FOR ONE APPLICATION: SEE SPECIFICATIONS 710 FOR THE NUMBER OF APPLICATIONS REQUIRED.

<table border="1"> <thead> <tr> <th colspan="2">REVISIONS</th> </tr> <tr> <th>DATE</th> <th>DESCRIPTION</th> </tr> </thead> <tbody> <tr> <td> </td> <td> </td> </tr> </tbody> </table>				REVISIONS		DATE	DESCRIPTION			OM Engineering Services, Inc. 621 E. Washington Street, Suite 8 Orlando, Florida 32801 Phone: 407-704-7815 Fax: 407-704-7816 Certificate of Authorization No: 26637 Robert W. Best, Jr., PE / No: 69875		STATE OF FLORIDA DEPARTMENT OF TRANSPORTATION ROAD NO. COUNTY FINANCIAL PROJECT ID SR 710 OKEECHOBEE 419344-3-52-01			TABULATION OF QUANTITIES (3)				SHEET NO. S-5
REVISIONS																			
DATE	DESCRIPTION																		

TABULATION OF QUANTITIES

PAY ITEM NO.	DESCRIPTION	UNIT	SHEET NUMBERS																TOTAL THIS SHEET		REF. SHEET	
			S-35		S-36		S-37		S-38		S-39		S-40		S-41		S-42		PLAN	FINAL		
			PLAN	FINAL	PLAN	FINAL	PLAN	FINAL	PLAN	FINAL	PLAN	FINAL	PLAN	FINAL	PLAN	FINAL	PLAN	FINAL				
700-1-11	SINGLE POST SIGN, F&I, UP TO 12 SF	AS																				
700-1-12	SINGLE POST SIGN, F&I, 12-20 SF	AS																				
700-1-50	SINGLE POST SIGN, RELOCATE	AS																				
700-1-60	SINGLE POST SIGN, REMOVE	AS																				
700-2-13	MULTI- POST SIGN, F&I, 21-30 SF	AS																				
700-2-14	MULTI- POST SIGN, F&I, 31-50 SF	AS																				
700-2-15	MULTI- POST SIGN, F&I, 51-100 SF	AS																				
700-2-50	MULTI POST SIGN, RELOCATE	AS																				
700-2-60	MULTI POST SIGN, REMOVE	AS																				
700-3-601	SIGN PANEL, REMOVE, UP TO 12 SF	EA																				
705-10-1	OBJECT MARKER, TYPE 1	EA																				
705-10-4	OBJECT MARKER, TYPE 4	EA																				
705-11-1	DELINEATOR, FLEXIBLE TUBULAR	EA																				
711-11-123	THERMOPLASTIC, STD, WHITE, SOLID, 12"	EA																				
711-11-124	THERMOPLASTIC, STD, WHITE, SOLID, 18"	SF																				
711-11-125	THERMOPLASTIC, STD, WHITE, SOLID, 24"	SF																				
711-11-160	THERMOPLASTIC, STD, WHITE, WHITE, MESSAGE	LF																				
711-11-170	THERMOPLASTIC, STD, WHITE, WHITE, ARROW	LF																				
711-11-224	THERMOPLASTIC, STD, YELLOW, SOLID, 18"	LF																				
711-14-160	THERMOPLASTIC, PREFORMED, WHITE, MESSAGE	EA																				
711-14-170	THERMOPLASTIC, PREFORMED, WHITE, ARROWS	EA																				
711-14-560	THERMOPLASTIC, PREFORMED, WHITE, MESSAGE	LF																				
711-14-570	THERMOPLASTIC, PREFORMED, WHITE, ARROWS	EA																				
711-15-101	THERMOPLASTIC, STD, WHITE, SOLID, 6"	EA																				
711-15-102	THERMOPLASTIC, STD, WHITE, SOLID, 8"	EA																				
711-15-131	THERMOPLASTIC, STD, WHITE, SKIP, 6"	EA																				
711-15-141	THERMOPLASTIC, STD, WHITE, DOTTED LINE, 6"	GM																				
711-15-201	THERMOPLASTIC, STD, YELLOW, SOLID, 6"	GM																				
711-15-202	THERMOPLASTIC, STD, YELLOW, SOLID, 8"	GM																				
711-16-101	THERMOPLASTIC, STD, WHITE, SOLID, 6"	GM																				
711-16-102	THERMOPLASTIC, STD, WHITE, SOLID, 8"	GM																				
711-16-131	THERMOPLASTIC, STD, WHITE, SKIP, 6"	GM																				
711-16-141	THERMOPLASTIC, STD, WHITE, DOTTED LINE, 6"	GM																				
711-16-201	THERMOPLASTIC, STD, YELLOW, SOLID, 6"	GM																				
711-16-241	THERMOPLASTIC, STD, YELLOW, DOTTED LINE, 6"	GM																				
710-90	PAINTED PAVEMENT MARKINGS - FINAL SURFACE																					
*	RETRO-REFLECTIVE PAVEMENT MARKER	EA																				
*	PAINTED PAVEMENT MARKER, STD, WHITE, SOLID, 6"	GM																				
*	PAINTED PAVEMENT MARKER, STD, WHITE, SOLID, 8"	GM																				
*	PAINTED PAVEMENT MARKER, STD, WHITE, SOLID, 12"	GM																				
*	PAINTED PAVEMENT MARKER, STD, WHITE, SOLID, 12"	LF																				
*	PAINTED PAVEMENT MARKER, STD, WHITE, SOLID, 18"	LF																				
*	PAINTED PAVEMENT MARKER, STD, YELLOW, SOLID, 18"	LF																				
*	PAINTED PAVEMENT MARKER, STD, WHITE, SOLID, 24"	LF																				
*	PAINTED, STD, WHITE, SKIP, 6"	EA																				
*	PAINTED, STD, WHITE, DOTTED LINE, 6"	GM																				
*	PAINTED, STD, YELLOW, SOLID, 6"	GM																				
*	PAINTED, STD, WHITE, SOLID, 6"	GM																				
*	PAINTED, STD, WHITE, SOLID, 8"	GM																				
*	PAINTED, STD, WHITE, SKIP, 6"	GM																				
*	PAINTED, STD, WHITE, DOTTED LINE, 6"	GM																				
*	PAINTED, STD, YELLOW, SOLID, 6"	GM																				
*	PAINTED PAVT MARKINGS, WHITE, ISLAND NOSE	SF																				
*	PAINTED PAVT MARKINGS, YELLOW, ISLAND NOSE	SF																				
*	PAINTED PAVT MARKINGS, STANDARD WHITE, ARROW	EA																				
*	PAINTED PAVT MARKINGS, STANDARD WHITE, MESSAGE	EA																				
*	PAINTED PAVT MARKINGS, STANDARD YELLOW, SOLID, 8"	GM																				

* THESE QUANTITIES ARE PAID FOR UNDER PAINTED PAVEMENT MARKINGS (FINAL SURFACE), LUMP SUM-ITEM NO. 710-90. THE QUANTITIES ARE FOR ONE APPLICATION: SEE SPECIFICATIONS 710 FOR THE NUMBER OF APPLICATIONS REQUIRED.

<table border="1"> <thead> <tr> <th colspan="2">REVISIONS</th> </tr> <tr> <th>DATE</th> <th>DESCRIPTION</th> </tr> </thead> <tbody> <tr><td> </td><td> </td></tr> <tr><td> </td><td> </td></tr> <tr><td> </td><td> </td></tr> </tbody> </table>				REVISIONS		DATE	DESCRIPTION							OM Engineering Services, Inc. 621 E. Washington Street, Suite 8 Orlando, Florida 32801 Phone: 407-704-7815 Fax: 407-704-7816 Certificate of Authorization No: 26637 Robert W. Best, Jr., PE / No: 69875		STATE OF FLORIDA DEPARTMENT OF TRANSPORTATION ROAD NO. COUNTY FINANCIAL PROJECT ID SR 710 OKEECHOBEE 419344-3-52-01			TABULATION OF QUANTITIES (4)		SHEET NO. S-6
REVISIONS																					
DATE	DESCRIPTION																				

TABULATION OF QUANTITIES

PAY ITEM NO.	DESCRIPTION	UNIT	SHEET NUMBERS																TOTAL THIS SHEET		REF. SHEET
			S-43		S-44		S-45		S-46		S-47		S-48		S-49		S-50		PLAN	FINAL	
			PLAN	FINAL	PLAN	FINAL	PLAN	FINAL	PLAN	FINAL	PLAN	FINAL	PLAN	FINAL	PLAN	FINAL					
700-1-11	SINGLE POST SIGN, F&I, UP TO 12 SF	AS																			
700-1-12	SINGLE POST SIGN, F&I, 12-20 SF	AS																			
700-1-50	SINGLE POST SIGN, RELOCATE	AS																			
700-1-60	SINGLE POST SIGN, REMOVE	AS																			
700-2-13	MULTI- POST SIGN, F&I, 21-30 SF	AS																			
700-2-14	MULTI- POST SIGN, F&I, 31-50 SF	AS																			
700-2-15	MULTI- POST SIGN, F&I, 51-100 SF	AS																			
700-2-50	MULTI POST SIGN, RELOCATE	AS																			
700-2-60	MULTI POST SIGN, REMOVE	AS																			
700-3-601	SIGN PANEL, REMOVE, UP TO 12 SF	EA																			
705-10-1	OBJECT MARKER, TYPE 1	EA																			
705-10-4	OBJECT MARKER, TYPE 4	EA																			
705-11-1	DELINEATOR, FLEXIBLE TUBULAR	EA																			
711-11-123	THERMOPLASTIC, STD, WHITE, SOLID, 12"	EA																			
711-11-124	THERMOPLASTIC, STD, WHITE, SOLID, 18"	SF																			
711-11-125	THERMOPLASTIC, STD, WHITE, SOLID, 24"	SF																			
711-11-160	THERMOPLASTIC, STD, WHITE, WHITE, MESSAGE	LF																			
711-11-170	THERMOPLASTIC, STD, WHITE, WHITE, ARROW	LF																			
711-11-224	THERMOPLASTIC, STD, YELLOW, SOLID, 18"	LF																			
711-14-160	THERMOPLASTIC, PREFORMED, WHITE, MESSAGE	EA																			
711-14-170	THERMOPLASTIC, PREFORMED, WHITE, ARROWS	EA																			
711-14-560	THERMOPLASTIC, PREFORMED, WHITE, MESSAGE	LF																			
711-14-570	THERMOPLASTIC, PREFORMED, WHITE, ARROWS	EA																			
711-15-101	THERMOPLASTIC, STD, WHITE, SOLID, 6"	EA																			
711-15-102	THERMOPLASTIC, STD, WHITE, SOLID, 8"	EA																			
711-15-131	THERMOPLASTIC, STD, WHITE, SKIP, 6"	EA																			
711-15-141	THERMOPLASTIC, STD, WHITE, DOTTED LINE, 6"	GM																			
711-15-201	THERMOPLASTIC, STD, YELLOW, SOLID, 6"	GM																			
711-15-202	THERMOPLASTIC, STD, YELLOW, SOLID, 8"	GM																			
711-16-101	THERMOPLASTIC, STD, WHITE, SOLID, 6"	GM																			
711-16-102	THERMOPLASTIC, STD, WHITE, SOLID, 8"	GM																			
711-16-131	THERMOPLASTIC, STD, WHITE, SKIP, 6"	GM																			
711-16-141	THERMOPLASTIC, STD, WHITE, DOTTED LINE, 6"	GM																			
711-16-201	THERMOPLASTIC, STD, YELLOW, SOLID, 6"	GM																			
711-16-241	THERMOPLASTIC, STD, YELLOW, DOTTED LINE, 6"	GM																			
710-90	PAINTED PAVEMENT MARKINGS - FINAL SURFACE																				
*	RETRO-REFLECTIVE PAVEMENT MARKER	EA																			
*	PAINTED PAVEMENT MARKER, STD, WHITE, SOLID, 6"	GM																			
*	PAINTED PAVEMENT MARKER, STD, WHITE, SOLID, 8"	GM																			
*	PAINTED PAVEMENT MARKER, STD, WHITE, SOLID, 12"	GM																			
*	PAINTED PAVEMENT MARKER, STD, WHITE, SOLID, 12"	LF																			
*	PAINTED PAVEMENT MARKER, STD, WHITE, SOLID, 18"	LF																			
*	PAINTED PAVEMENT MARKER, STD, YELLOW, SOLID, 18"	LF																			
*	PAINTED PAVEMENT MARKER, STD, WHITE, SOLID, 24"	LF																			
*	PAINTED, STD, WHITE, SKIP, 6"	EA																			
*	PAINTED, STD, WHITE, DOTTED LINE, 6"	GM																			
*	PAINTED, STD, YELLOW, SOLID, 6"	GM																			
*	PAINTED, STD, WHITE, SOLID, 6"	GM																			
*	PAINTED, STD, WHITE, SOLID, 8"	GM																			
*	PAINTED, STD, WHITE, SKIP, 6"	GM																			
*	PAINTED, STD, WHITE, DOTTED LINE, 6"	GM																			
*	PAINTED, STD, YELLOW, SOLID, 6"	GM																			
*	PAINTED PAVT MARKINGS, WHITE, ISLAND NOSE	SF																			
*	PAINTED PAVT MARKINGS, YELLOW, ISLAND NOSE	SF																			
*	PAINTED PAVT MARKINGS, STANDARD WHITE, ARROW	EA																			
*	PAINTED PAVT MARKINGS, STANDARD WHITE, MESSAGE	EA																			
*	PAINTED PAVT MARKINGS, STANDARD YELLOW, SOLID, 8"	GM																			

* THESE QUANTITIES ARE PAID FOR UNDER PAINTED PAVEMENT MARKINGS (FINAL SURFACE), LUMP SUM-ITEM NO. 710-90. THE QUANTITIES ARE FOR ONE APPLICATION: SEE SPECIFICATIONS 710 FOR THE NUMBER OF APPLICATIONS REQUIRED.

<table border="1"> <thead> <tr> <th colspan="2">REVISIONS</th> </tr> <tr> <th>DATE</th> <th>DESCRIPTION</th> </tr> </thead> <tbody> <tr> <td> </td> <td> </td> </tr> </tbody> </table>				REVISIONS		DATE	DESCRIPTION			OM Engineering Services, Inc. 621 E. Washington Street, Suite 8 Orlando, Florida 32801 Phone: 407-704-7815 Fax: 407-704-7816 Certificate of Authorization No: 26637 Robert W. Best, Jr., PE / No: 69875		STATE OF FLORIDA DEPARTMENT OF TRANSPORTATION ROAD NO. COUNTY FINANCIAL PROJECT ID SR 710 OKEECHOBEE 419344-3-52-01			SHEET NO. S-7	
REVISIONS																
DATE	DESCRIPTION															
TABULATION OF QUANTITIES (5)																

TABULATION OF QUANTITIES

PAY ITEM NO.	DESCRIPTION	UNIT	SHEET NUMBERS																TOTAL THIS SHEET		REF. SHEET
			S-51		S-52		S-53		S-54		S-55		S-56		S-57		S-58		PLAN	FINAL	
			PLAN	FINAL	PLAN	FINAL	PLAN	FINAL	PLAN	FINAL	PLAN	FINAL	PLAN	FINAL	PLAN	FINAL	PLAN	FINAL			
700-1-11	SINGLE POST SIGN, F&I, UP TO 12 SF	AS																			
700-1-12	SINGLE POST SIGN, F&I, 12-20 SF	AS																			
700-1-50	SINGLE POST SIGN, RELOCATE	AS																			
700-1-60	SINGLE POST SIGN, REMOVE	AS																			
700-2-13	MULTI- POST SIGN, F&I, 21-30 SF	AS																			
700-2-14	MULTI- POST SIGN, F&I, 31-50 SF	AS																			
700-2-15	MULTI- POST SIGN, F&I, 51-100 SF	AS																			
700-2-50	MULTI POST SIGN, RELOCATE	AS																			
700-2-60	MULTI POST SIGN, REMOVE	AS																			
700-3-601	SIGN PANEL, REMOVE, UP TO 12 SF	EA																			
705-10-1	OBJECT MARKER, TYPE 1	EA																			
705-10-4	OBJECT MARKER, TYPE 4	EA																			
705-11-1	DELINEATOR, FLEXIBLE TUBULAR	EA																			
711-11-123	THERMOPLASTIC, STD, WHITE, SOLID, 12"	EA																			
711-11-124	THERMOPLASTIC, STD, WHITE, SOLID, 18"	SF																			
711-11-125	THERMOPLASTIC, STD, WHITE, SOLID, 24"	SF																			
711-11-160	THERMOPLASTIC, STD, WHITE, WHITE, MESSAGE	LF																			
711-11-170	THERMOPLASTIC, STD, WHITE, WHITE, ARROW	LF																			
711-11-224	THERMOPLASTIC, STD, YELLOW, SOLID, 18"	LF																			
711-14-160	THERMOPLASTIC, PREFORMED, WHITE, MESSAGE	EA																			
711-14-170	THERMOPLASTIC, PREFORMED, WHITE, ARROWS	EA																			
711-14-560	THERMOPLASTIC, PREFORMED, WHITE, MESSAGE	LF																			
711-14-570	THERMOPLASTIC, PREFORMED, WHITE, ARROWS	EA																			
711-15-101	THERMOPLASTIC, STD, WHITE, SOLID, 6"	EA																			
711-15-102	THERMOPLASTIC, STD, WHITE, SOLID, 8"	EA																			
711-15-131	THERMOPLASTIC, STD, WHITE, SKIP, 6"	EA																			
711-15-141	THERMOPLASTIC, STD, WHITE, DOTTED LINE, 6"	GM																			
711-15-201	THERMOPLASTIC, STD, YELLOW, SOLID, 6"	GM																			
711-15-202	THERMOPLASTIC, STD, YELLOW, SOLID, 8"	GM																			
711-16-101	THERMOPLASTIC, STD, WHITE, SOLID, 6"	GM																			
711-16-102	THERMOPLASTIC, STD, WHITE, SOLID, 8"	GM																			
711-16-131	THERMOPLASTIC, STD, WHITE, SKIP, 6"	GM																			
711-16-141	THERMOPLASTIC, STD, WHITE, DOTTED LINE, 6"	GM																			
711-16-201	THERMOPLASTIC, STD, YELLOW, SOLID, 6"	GM																			
711-16-241	THERMOPLASTIC, STD, YELLOW, DOTTED LINE, 6"	GM																			
710-90	PAINTED PAVEMENT MARKINGS - FINAL SURFACE																				
*	RETRO-REFLECTIVE PAVEMENT MARKER	EA																			
*	PAINTED PAVEMENT MARKER, STD, WHITE, SOLID, 6"	GM																			
*	PAINTED PAVEMENT MARKER, STD, WHITE, SOLID, 8"	GM																			
*	PAINTED PAVEMENT MARKER, STD, WHITE, SOLID, 12"	GM																			
*	PAINTED PAVEMENT MARKER, STD, WHITE, SOLID, 12"	LF																			
*	PAINTED PAVEMENT MARKER, STD, WHITE, SOLID, 18"	LF																			
*	PAINTED PAVEMENT MARKER, STD, YELLOW, SOLID, 18"	LF																			
*	PAINTED PAVEMENT MARKER, STD, WHITE, SOLID, 24"	LF																			
*	PAINTED, STD, WHITE, SKIP, 6"	EA																			
*	PAINTED, STD, WHITE, DOTTED LINE, 6"	GM																			
*	PAINTED, STD, YELLOW, SOLID, 6"	GM																			
*	PAINTED, STD, WHITE, SOLID, 6"	GM																			
*	PAINTED, STD, WHITE, SOLID, 8"	GM																			
*	PAINTED, STD, WHITE, SKIP, 6"	GM																			
*	PAINTED, STD, WHITE, DOTTED LINE, 6"	GM																			
*	PAINTED, STD, YELLOW, SOLID, 6"	GM																			
*	PAINTED PAVT MARKINGS, WHITE, ISLAND NOSE	SF																			
*	PAINTED PAVT MARKINGS, YELLOW, ISLAND NOSE	SF																			
*	PAINTED PAVT MARKINGS, STANDARD WHITE, ARROW	EA																			
*	PAINTED PAVT MARKINGS, STANDARD WHITE, MESSAGE	EA																			
*	PAINTED PAVT MARKINGS, STANDARD YELLOW, SOLID, 8"	GM																			

* THESE QUANTITIES ARE PAID FOR UNDER PAINTED PAVEMENT MARKINGS (FINAL SURFACE), LUMP SUM-ITEM NO. 710-90. THE QUANTITIES ARE FOR ONE APPLICATION: SEE SPECIFICATIONS 710 FOR THE NUMBER OF APPLICATIONS REQUIRED.

REVISIONS DATE DESCRIPTION DATE DESCRIPTION				OM Engineering Services, Inc. 621 E. Washington Street, Suite 8 Orlando, Florida 32801 Phone: 407-704-7815 Fax: 407-704-7816 Certificate of Authorization No: 26637 Robert W. Best, Jr., PE / No: 69875		STATE OF FLORIDA DEPARTMENT OF TRANSPORTATION ROAD NO. COUNTY FINANCIAL PROJECT ID SR 710 OKEECHOBEE 419344-3-52-01			SHEET NO. TABULATION OF QUANTITIES (6) S-8	
--	--	--	--	--	--	--	--	--	--	--

TABULATION OF QUANTITIES

PAY ITEM NO.	DESCRIPTION	UNIT	SHEET NUMBERS																TOTAL THIS SHEET		REF. SHEET
			S-59		S-60		S-61												PLAN	FINAL	
			PLAN	FINAL	PLAN	FINAL	PLAN	FINAL	PLAN	FINAL	PLAN	FINAL	PLAN	FINAL	PLAN	FINAL					
700-1-11	SINGLE POST SIGN, F&I, UP TO 12 SF	AS																			
700-1-12	SINGLE POST SIGN, F&I, 12-20 SF	AS																			
700-1-50	SINGLE POST SIGN, RELOCATE	AS																			
700-1-60	SINGLE POST SIGN, REMOVE	AS																			
700-2-13	MULTI- POST SIGN, F&I, 21-30 SF	AS																			
700-2-14	MULTI- POST SIGN, F&I, 31-50 SF	AS																			
700-2-15	MULTI- POST SIGN, F&I, 51-100 SF	AS																			
700-2-50	MULTI POST SIGN, RELOCATE	AS																			
700-2-60	MULTI POST SIGN, REMOVE	AS																			
700-3-601	SIGN PANEL, REMOVE, UP TO 12 SF	EA																			
705-10-1	OBJECT MARKER, TYPE 1	EA																			
705-10-4	OBJECT MARKER, TYPE 4	EA																			
705-11-1	DELINEATOR, FLEXIBLE TUBULAR	EA																			
711-11-123	THERMOPLASTIC, STD, WHITE, SOLID, 12"	EA																			
711-11-124	THERMOPLASTIC, STD, WHITE, SOLID, 18"	SF																			
711-11-125	THERMOPLASTIC, STD, WHITE, SOLID, 24"	SF																			
711-11-160	THERMOPLASTIC, STD, WHITE, WHITE, MESSAGE	LF																			
711-11-170	THERMOPLASTIC, STD, WHITE, WHITE, ARROW	LF																			
711-11-224	THERMOPLASTIC, STD, YELLOW, SOLID, 18"	LF																			
711-14-160	THERMOPLASTIC, PREFORMED, WHITE, MESSAGE	EA																			
711-14-170	THERMOPLASTIC, PREFORMED, WHITE, ARROWS	EA																			
711-14-560	THERMOPLASTIC, PREFORMED, WHITE, MESSAGE	LF																			
711-14-570	THERMOPLASTIC, PREFORMED, WHITE, ARROWS	EA																			
711-15-101	THERMOPLASTIC, STD, WHITE, SOLID, 6"	EA																			
711-15-102	THERMOPLASTIC, STD, WHITE, SOLID, 8"	EA																			
711-15-131	THERMOPLASTIC, STD, WHITE, SKIP, 6"	EA																			
711-15-141	THERMOPLASTIC, STD, WHITE, DOTTED LINE, 6"	GM																			
711-15-201	THERMOPLASTIC, STD, YELLOW, SOLID, 6"	GM																			
711-15-202	THERMOPLASTIC, STD, YELLOW, SOLID, 8"	GM																			
711-16-101	THERMOPLASTIC, STD, WHITE, SOLID, 6"	GM																			
711-16-102	THERMOPLASTIC, STD, WHITE, SOLID, 8"	GM																			
711-16-131	THERMOPLASTIC, STD, WHITE, SKIP, 6"	GM																			
711-16-141	THERMOPLASTIC, STD, WHITE, DOTTED LINE, 6"	GM																			
711-16-201	THERMOPLASTIC, STD, YELLOW, SOLID, 6"	GM																			
711-16-241	THERMOPLASTIC, STD, YELLOW, DOTTED LINE, 6"	GM																			
710-90	PAINTED PAVEMENT MARKINGS - FINAL SURFACE																				
*	RETRO-REFLECTIVE PAVEMENT MARKER	EA																			
*	PAINTED PAVEMENT MARKER, STD, WHITE, SOLID, 6"	GM																			
*	PAINTED PAVEMENT MARKER, STD, WHITE, SOLID, 8"	GM																			
*	PAINTED PAVEMENT MARKER, STD, WHITE, SOLID, 12"	GM																			
*	PAINTED PAVEMENT MARKER, STD, WHITE, SOLID, 12"	LF																			
*	PAINTED PAVEMENT MARKER, STD, WHITE, SOLID, 18"	LF																			
*	PAINTED PAVEMENT MARKER, STD, YELLOW, SOLID, 18"	LF																			
*	PAINTED PAVEMENT MARKER, STD, WHITE, SOLID, 24"	LF																			
*	PAINTED, STD, WHITE, SKIP, 6"	EA																			
*	PAINTED, STD, WHITE, DOTTED LINE, 6"	GM																			
*	PAINTED, STD, YELLOW, SOLID, 6"	GM																			
*	PAINTED, STD, WHITE, SOLID, 6"	GM																			
*	PAINTED, STD, WHITE, SOLID, 8"	GM																			
*	PAINTED, STD, WHITE, SKIP, 6"	GM																			
*	PAINTED, STD, WHITE, DOTTED LINE, 6"	GM																			
*	PAINTED, STD, YELLOW, SOLID, 6"	GM																			
*	PAINTED PAVT MARKINGS, WHITE, ISLAND NOSE	SF																			
*	PAINTED PAVT MARKINGS, YELLOW, ISLAND NOSE	SF																			
*	PAINTED PAVT MARKINGS, STANDARD WHITE, ARROW	EA																			
*	PAINTED PAVT MARKINGS, STANDARD WHITE, MESSAGE	EA																			
*	PAINTED PAVT MARKINGS, STANDARD YELLOW, SOLID, 8"	GM																			

* THESE QUANTITIES ARE PAID FOR UNDER PAINTED PAVEMENT MARKINGS (FINAL SURFACE), LUMP SUM-ITEM NO. 710-90. THE QUANTITIES ARE FOR ONE APPLICATION: SEE SPECIFICATIONS 710 FOR THE NUMBER OF APPLICATIONS REQUIRED.

REVISIONS DATE DESCRIPTION DATE DESCRIPTION				OM Engineering Services, Inc. 621 E. Washington Street, Suite 8 Orlando, Florida 32801 Phone: 407-704-7815 Fax: 407-704-7816 Certificate of Authorization No: 26637 Robert W. Best, Jr., PE / No: 69875	STATE OF FLORIDA DEPARTMENT OF TRANSPORTATION			TABULATION OF QUANTITIES (7)	SHEET NO. S-9
ROAD NO.	COUNTY	FINANCIAL PROJECT ID	SR 710		OKEECHOBEE	419344-3-52-01			

SIGNING AND PAVEMENT MARKING GENERAL NOTES

1. ALL SIGNS MOUNTED OVER SIDEWALKS SHALL HAVE A VERTICAL CLEARANCE OF EIGHT FOOT (8') STANDARD.
2. UNLESS OTHERWISE NOTED ON PLAN SHEETS, ALL CROSSWALKS ACROSS MAJOR STREET SHALL BE TEN FEET (10') IN WIDTH AND ALL CROSSWALKS ACROSS SIDE STREET SHALL BE SIX FEET (6') IN WIDTH. MEASUREMENTS SHALL BE FROM INSIDE TO INSIDE OF 12" STRIPES.
3. PAY ITEM 700-1-11: WHERE APPLICABLE, REMOVE THE STREET NAME PANELS AND/OR OTHER SPECIFIED SIGN PANELS FROM EXISTING STOP SIGN ASSEMBLIES THAT ARE BEING REMOVED AND INSTALL THEM ON NEW SIGN ASSEMBLIES AS CALLED FOR IN PLANS. IF EXISTING MOUNTING BRACKETS ARE UNUSABLE, PURCHASE APPROVED BRACKETS FOR ATTACHMENT OF RELOCATED SIGN PANELS TO ENSURE PROPER INSTALLATION OF COMPLETE ASSEMBLY FOR THE POST USED.
4. PROPOSED MARKINGS OUTSIDE MILLING I RESURFACING LIMITS ARE TO BE REFURBISHED IN PLACE
5. PAY ITEM 705-11-1: INSTALL OR REPLACE IF MISSING OR DAMAGED FROM LOCATIONS SHOWN IN THE PLANS
6. EXISTING SIGNS NOT SHOWN IN THE PLANS ARE TO REMAIN.
7. ALIGNMENT OF PROPOSED PAVEMENT MARKINGS SHALL MATCH EXISTING PAVEMENT MARKINGS AT PAVEMENT MARKING LIMITS OF CONSTRUCTION.
8. ALL DIRECTIONAL ARROWS AND LETTERS FOR PAVEMENT MESSAGES SHALL BE PLACED AS ONE SEGMENT.
9. ANY EXCAVATION EXCEEDING 18 INCHES AND LOCATED WITHIN 5 FEET OF ANY FIELD DESIGNATED UNDERGROUND UTILITY SHALL BE DONE BY HAND.
10. MINOR ADJUSTMENTS TO SIGN LOCATIONS TO AVOID UTILITY CONFLICTS MAY BE MADE UPON THE ENGINEER'S APPROVAL.
11. CROSS WALK WIDTHS SHOWN IN THE PLANS ARE BETWEEN THE INSIDE EDGES OF MARKINGS.

DRAFT

REVISIONS				OM Engineering Services, Inc. 621 E. Washington Street, Suite 8 Orlando, Florida 32801 Phone: 407-704-7815 Fax: 407-704-7816 Certificate of Authorization No: 26637 Robert W. Best, Jr., PE / No: 69875	STATE OF FLORIDA DEPARTMENT OF TRANSPORTATION			GENERAL NOTES	SHEET NO.
DATE	DESCRIPTION	DATE	DESCRIPTION		ROAD NO.	COUNTY	FINANCIAL PROJECT ID		S-10
					SR 710	OKEECHOBEE	419344-3-52-01		


MATCH LINE 280+80.00
SEE SHEET S-50

SIGN #3
7'-6"x4'-0"
STA 280+37


SEE GUIDESIGN WORKSHEET
700-2-13

EXIST SIGN (TO BE RELOCATED)

SEE INSERT "A", THIS SHEET FOR SIGN DETAILS

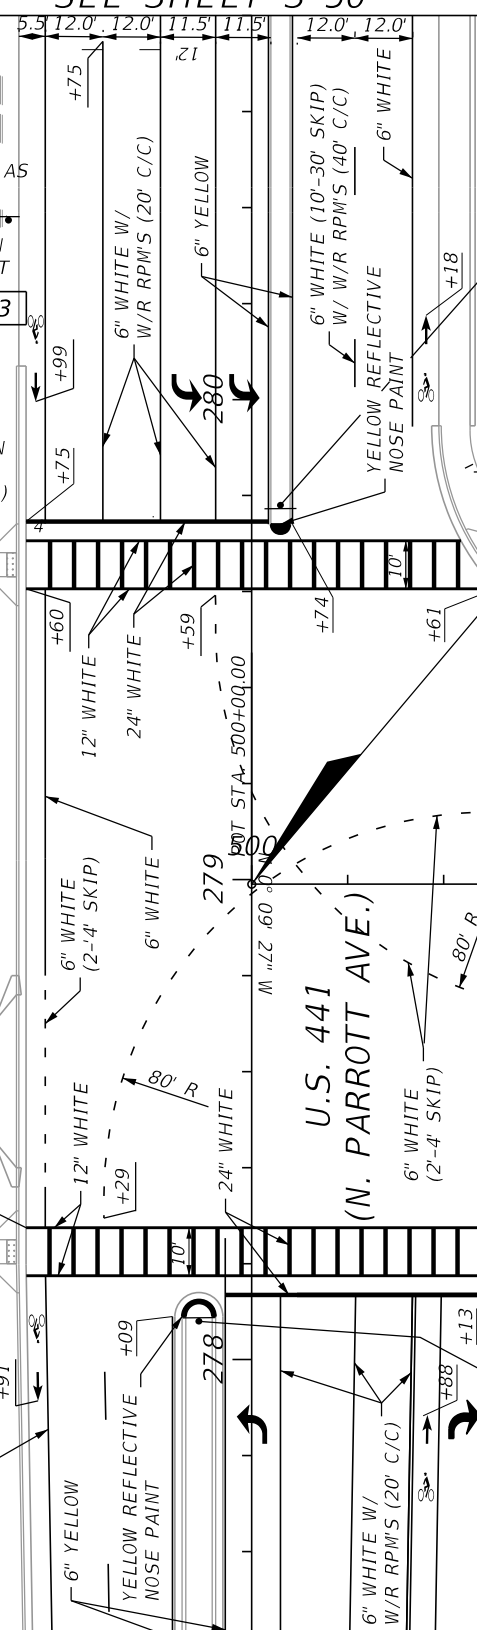


MATCH LINE 277+40.00
SEE SHEET S-49

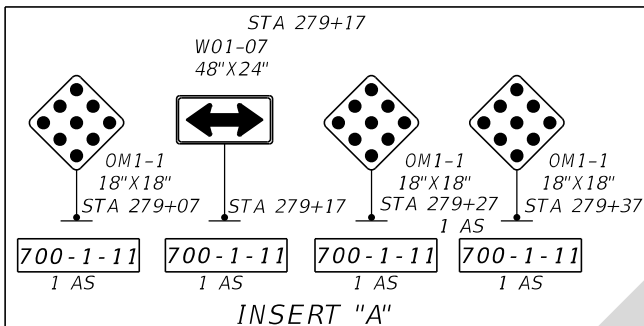

1 AS 700-1-12

STA 502+83
M1-4
30"x24"

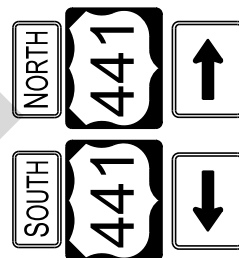


M6-1R
21"x15"

M6-1L
21"x15"

DIRECTIONAL ARROWS PER STANDARD PLANS INDEX 711-001 (TYP)

PAVEMENT MESSAGE PER STANDARD PLANS INDEX 711-001 (TYP)

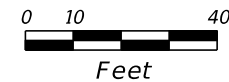

700-1-50 1 AS


EXIST SIGN (TO BE RELOCATED)
STA 279+86



R4-7
24"x30"
STA 279+78

700-1-11 1 AS

BEGIN PROJECT
STA. 500+00.00
MP 0.000

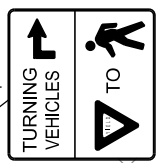

1 AS

R10-15
30"x30"
STA 500+91


700-1-11

R4-7
24"x30"
STA 500+86

700-1-11 1 AS

M3-3
24"x12"

M1-4
30"x24"

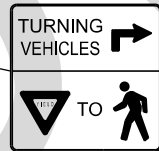

R4-7
24"x30"
STA 278+08

700-1-11 1 AS

R10-15
30"x30"
STA 278+07

700-1-11 1 AS


FTP-17S-6
30"x24"



STA 502+63.61

700-1-11 1 AS

M3-2
24"x12"

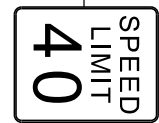

R2-1
36"x48"
STA 504+13

700-1-11 1 AS



MATCH LINE 505+00.00


OM Engineering Services, Inc.
621 E. Washington Street, Suite 8
Orlando, Florida 32801
Phone: 407-704-7815 Fax: 407-704-7816
Certificate of Authorization No: 26637
Robert W. Best, Jr., PE / No: 69875

STATE OF FLORIDA DEPARTMENT OF TRANSPORTATION		
ROAD NO.	COUNTY	FINANCIAL PROJECT ID
SR 710	OKEECHOBEE	419344-3-52-01



**SIGNING & PAVEMENT
MARKING PLAN**
SR 710

SHEET NO.
S-11

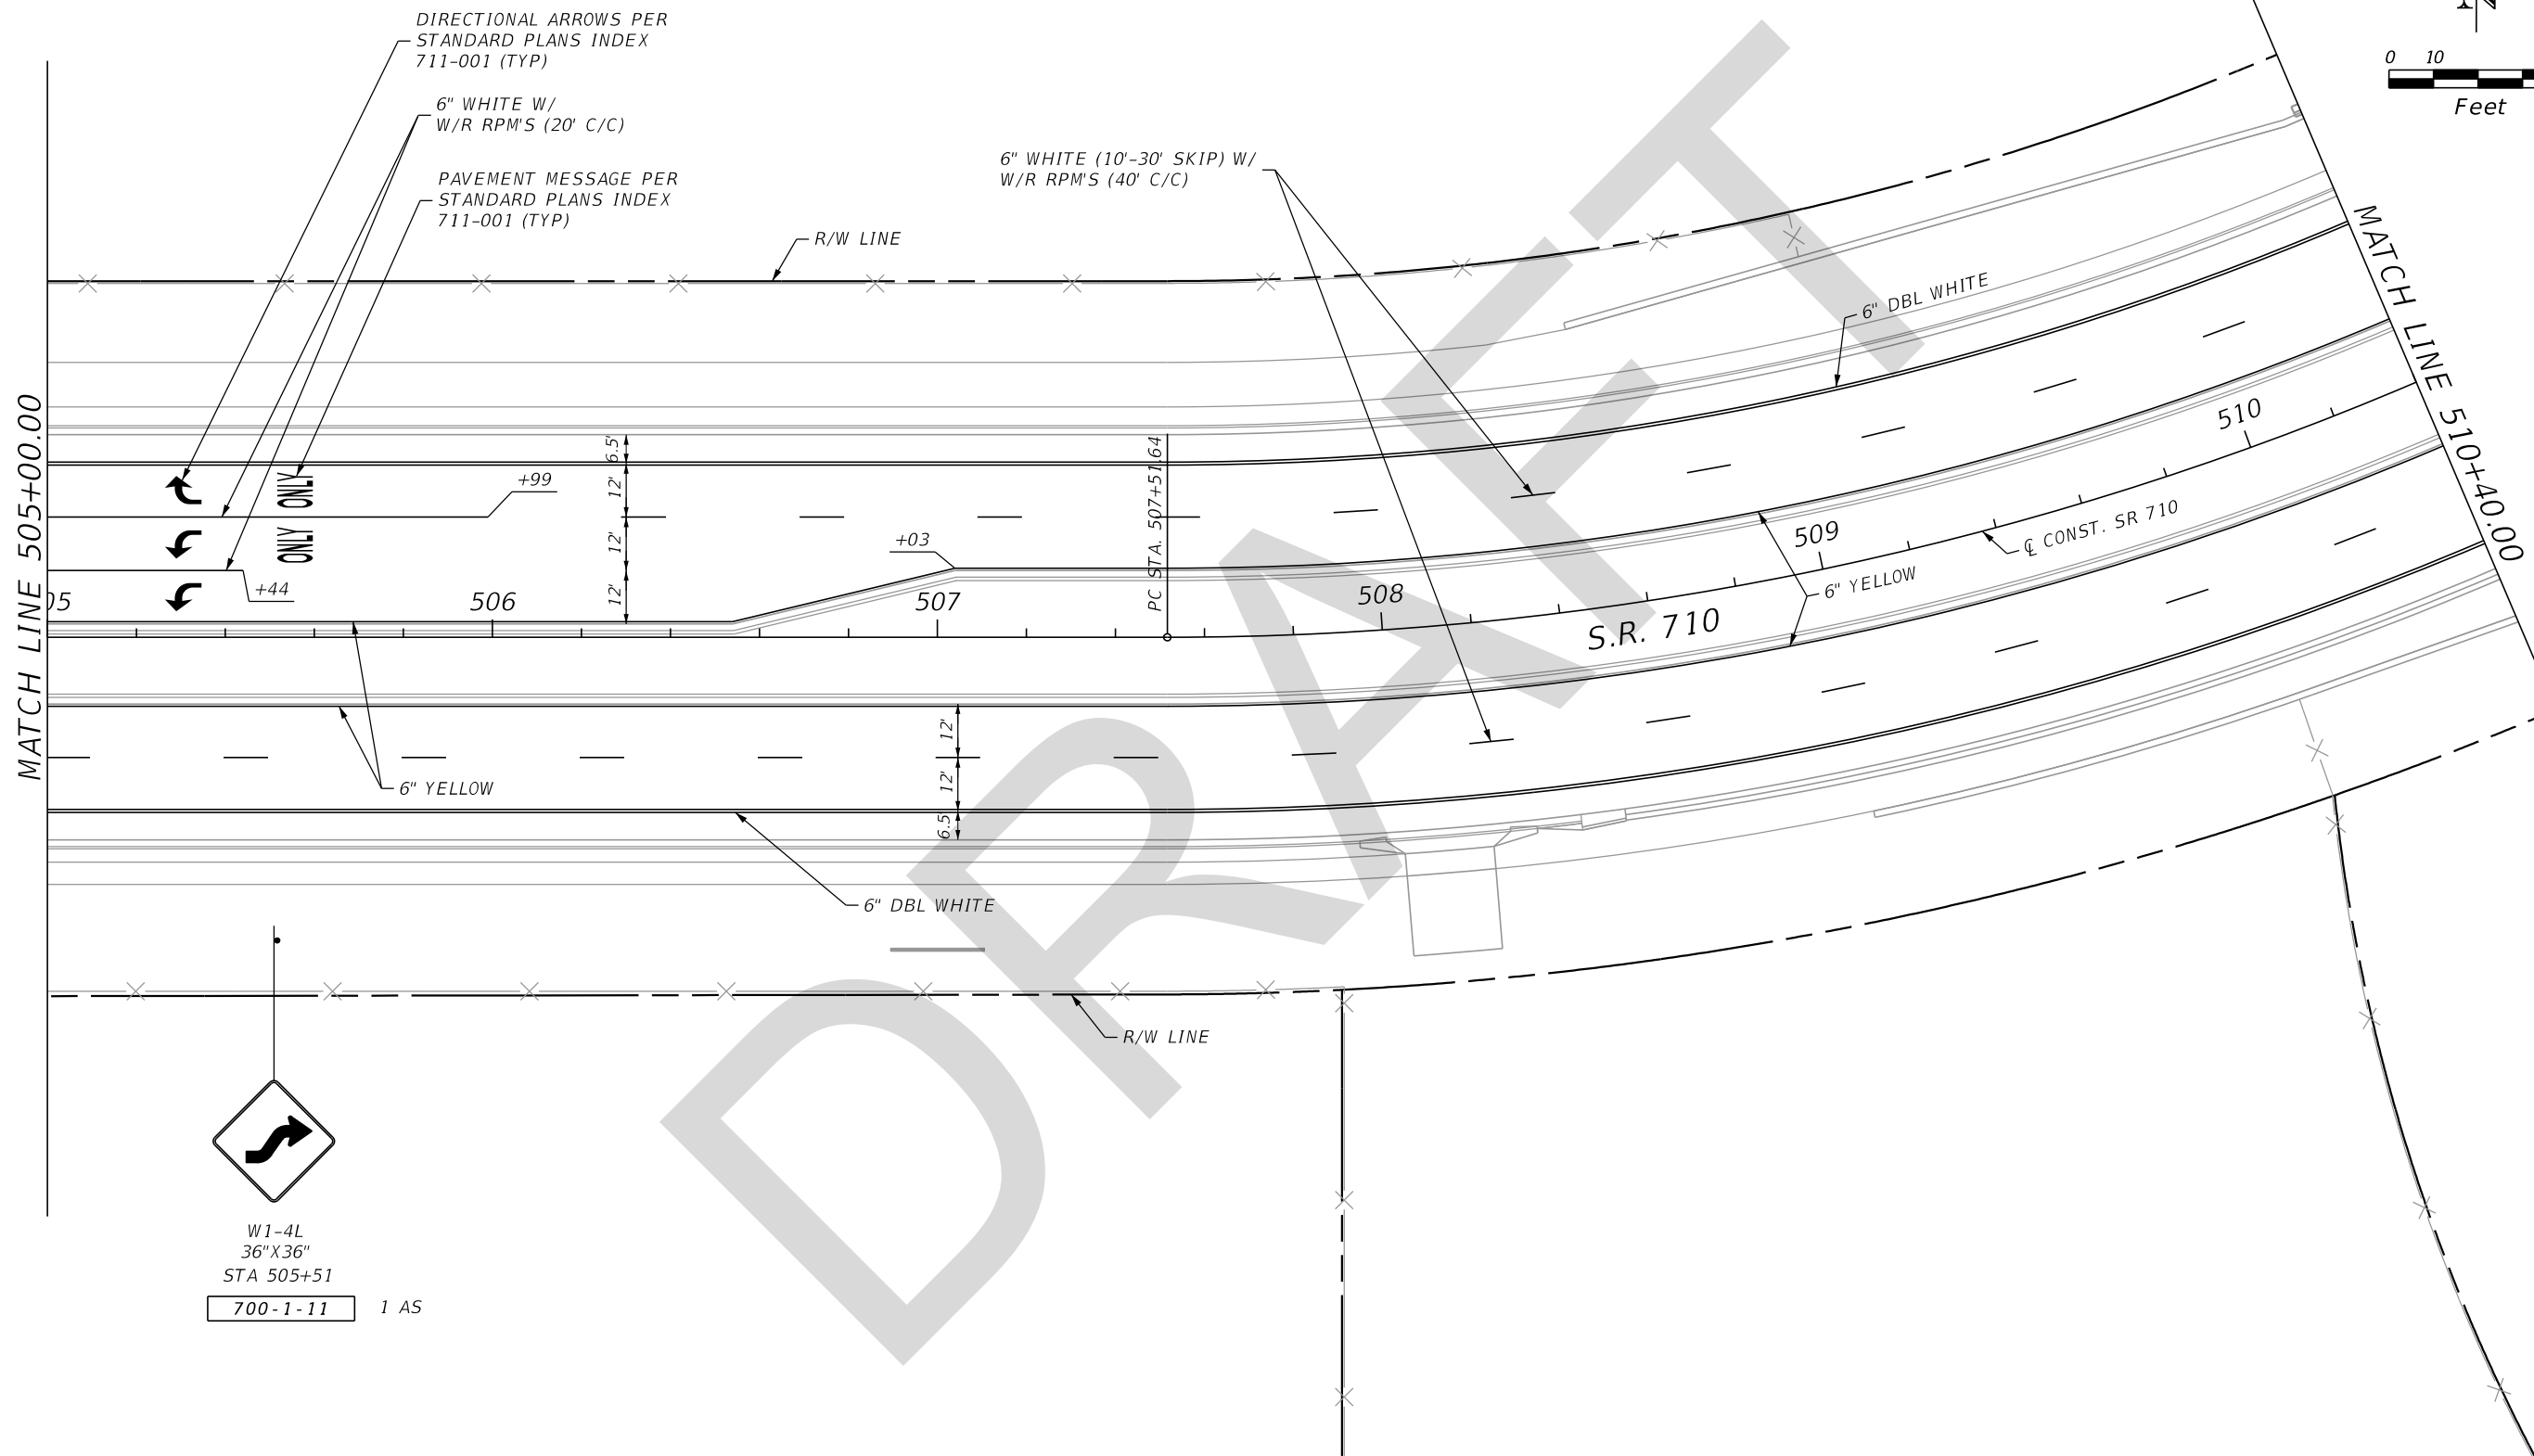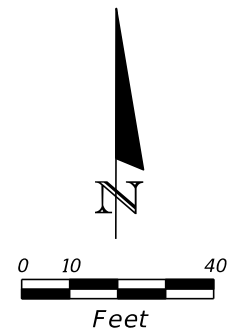



 W1-4L
 36" X 36"
 STA 505+51
 700-1-11 1 AS

REVISIONS				OM Engineering Services, Inc. 621 E. Washington Street, Suite 8 Orlando, Florida 32801 Phone: 407-704-7815 Fax: 407-704-7816 Certificate of Authorization No: 26637 Robert W. Best, Jr., PE / No: 69875	STATE OF FLORIDA DEPARTMENT OF TRANSPORTATION			SIGNING & PAVEMENT MARKING PLAN SR 710	SHEET NO. S-12
DATE	DESCRIPTION	DATE	DESCRIPTION		ROAD NO.	COUNTY	FINANCIAL PROJECT ID		
				SR 710	OKEECHOBEE	419344-3-52-01			

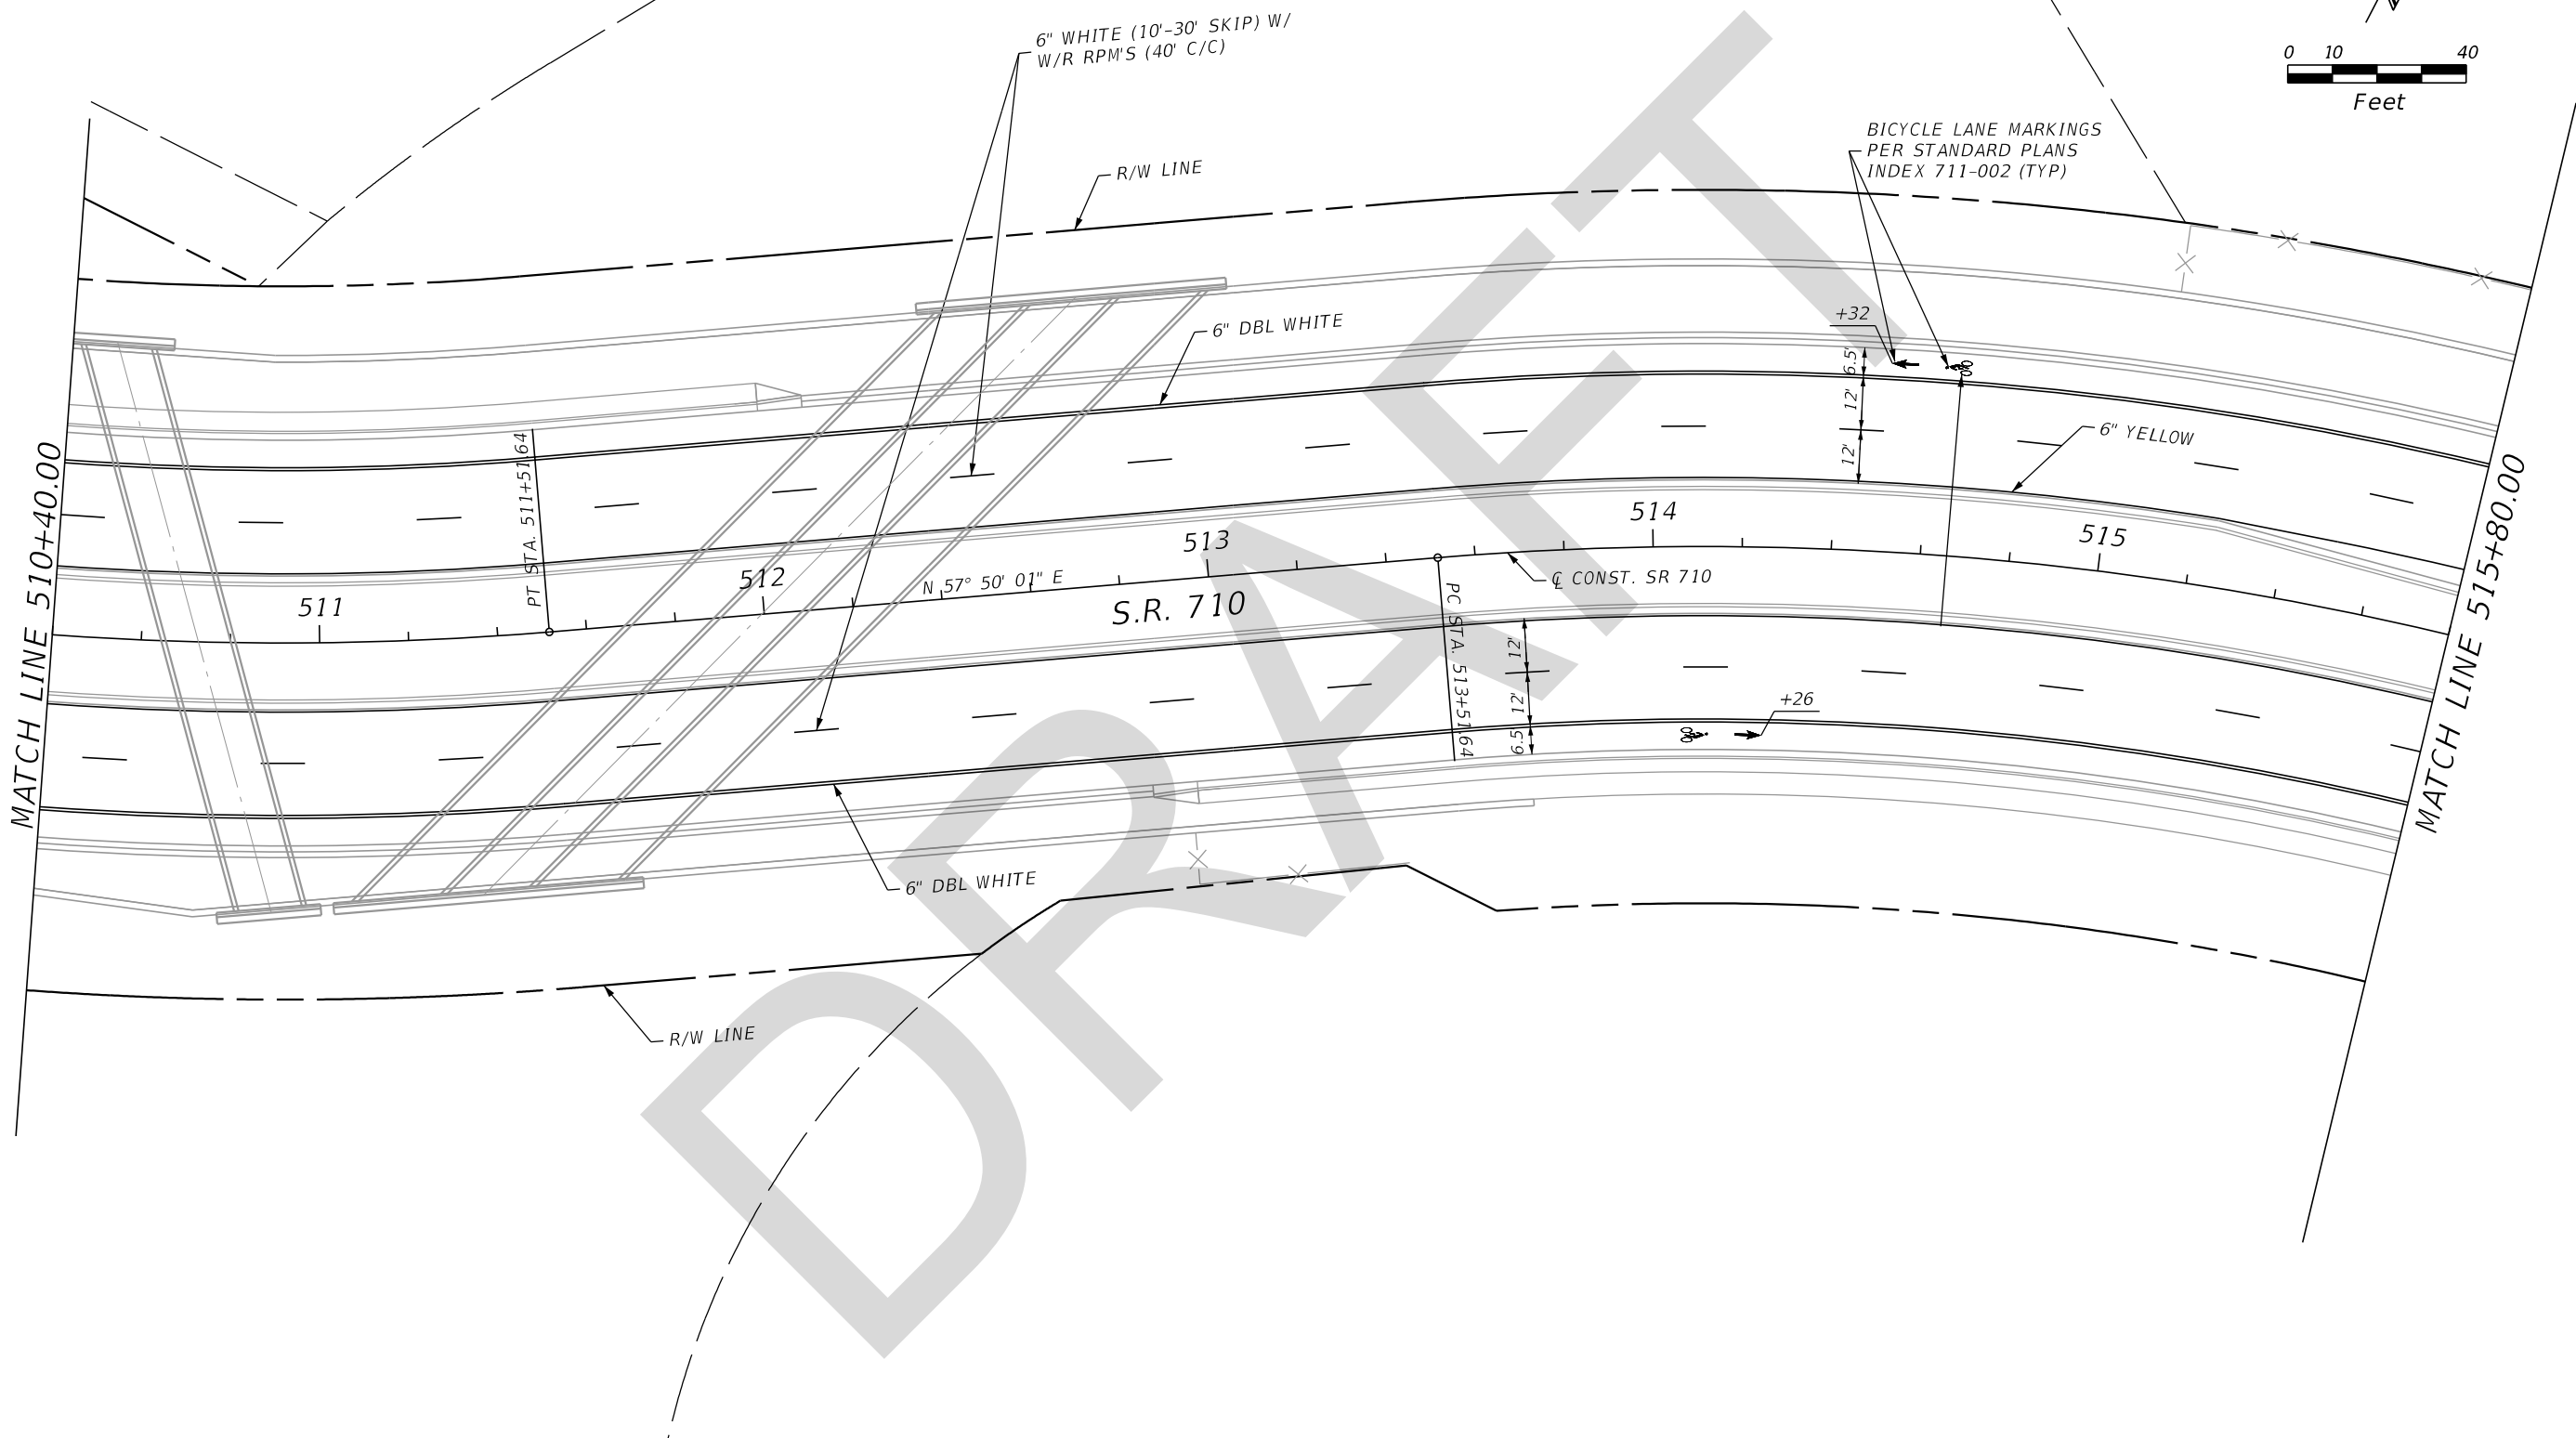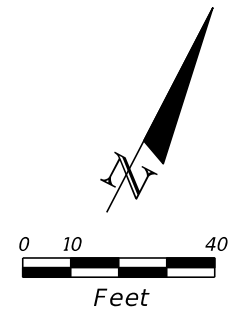


REVISIONS				OM Engineering Services, Inc. 621 E. Washington Street, Suite 8 Orlando, Florida 32801 Phone: 407-704-7815 Fax: 407-704-7816 Certificate of Authorization No: 26637 Robert W. Best, Jr., PE / No: 69875	STATE OF FLORIDA DEPARTMENT OF TRANSPORTATION			SIGNING & PAVEMENT MARKING PLAN SR 710	SHEET NO. S-13
DATE	DESCRIPTION	DATE	DESCRIPTION		ROAD NO.	COUNTY	FINANCIAL PROJECT ID		
					SR 710	OKEECHOBEE	419344-3-52-01		

W1-4L
36" X 36"
STA 519+26
700-1-11 1 AS

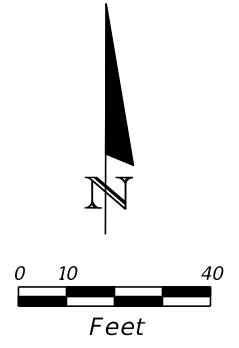

6" WHITE (10'-30' SKIP) W/
W/R RPM'S (40' C/C)

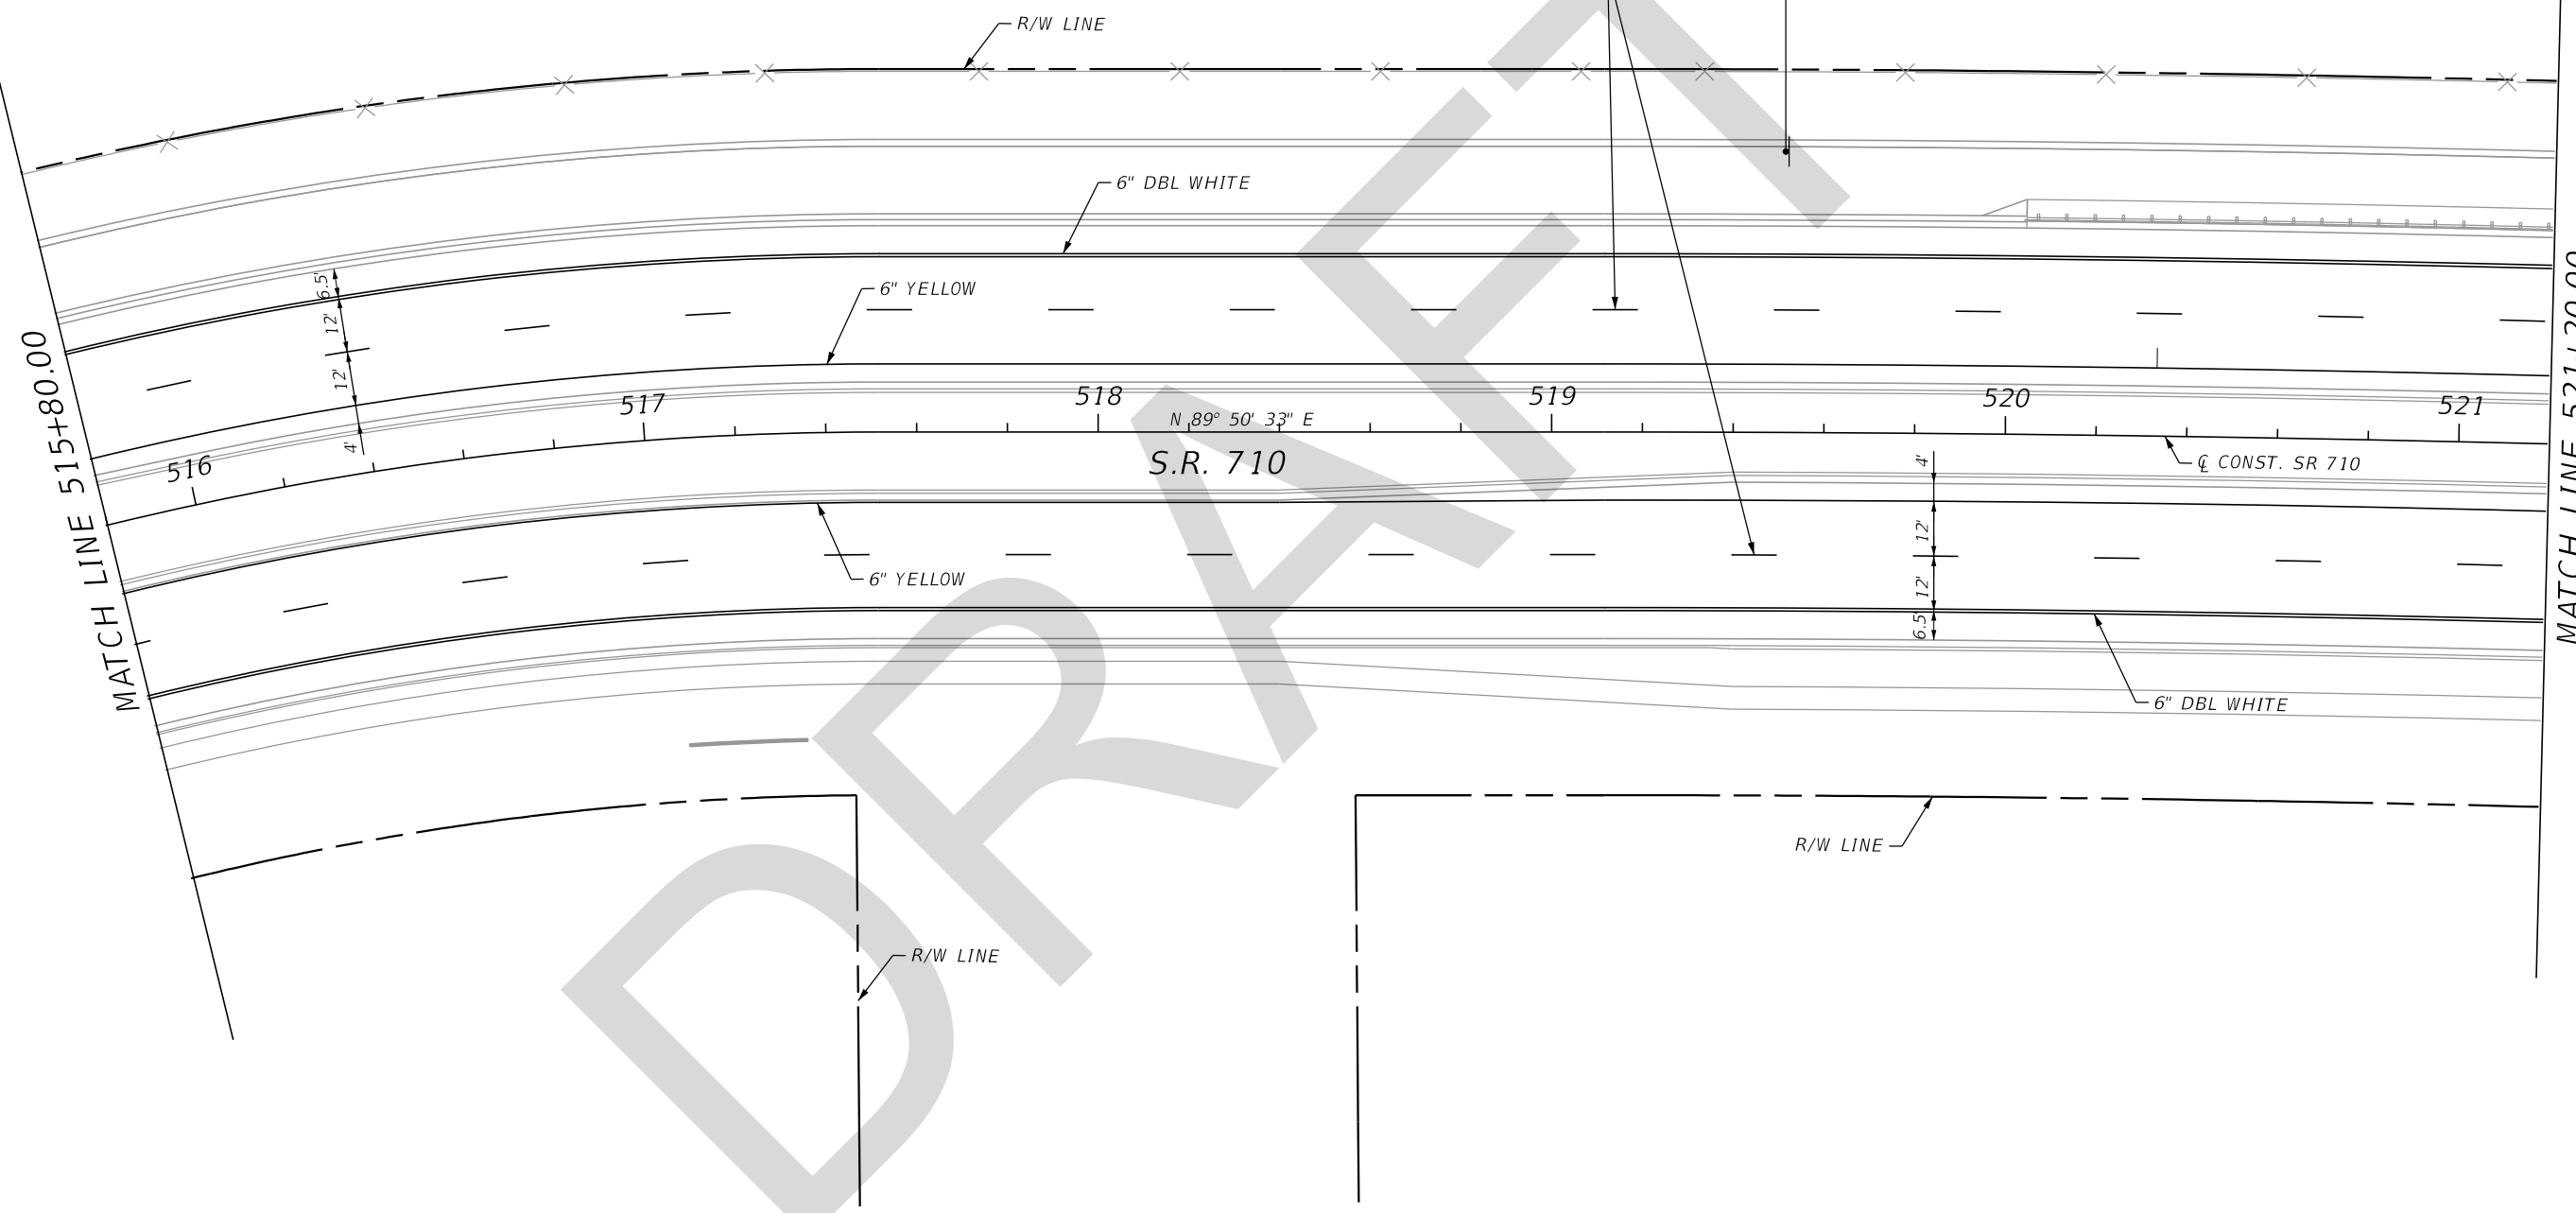

REVISIONS			
DATE	DESCRIPTION	DATE	DESCRIPTION





OM Engineering Services, Inc.
621 E. Washington Street, Suite 8
Orlando, Florida 32801
Phone: 407-704-7815 Fax: 407-704-7816
Certificate of Authorization No: 26637
Robert W. Best, Jr., PE / No: 69875

STATE OF FLORIDA DEPARTMENT OF TRANSPORTATION		
ROAD NO.	COUNTY	FINANCIAL PROJECT ID
SR 710	OKEECHOBEE	419344-3-52-01

**SIGNING & PAVEMENT
MARKING PLAN**
SR 710

SHEET NO.
S-14

R2-1
36" X 48"
STA 522+29
700-1-11 1 AS

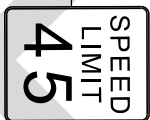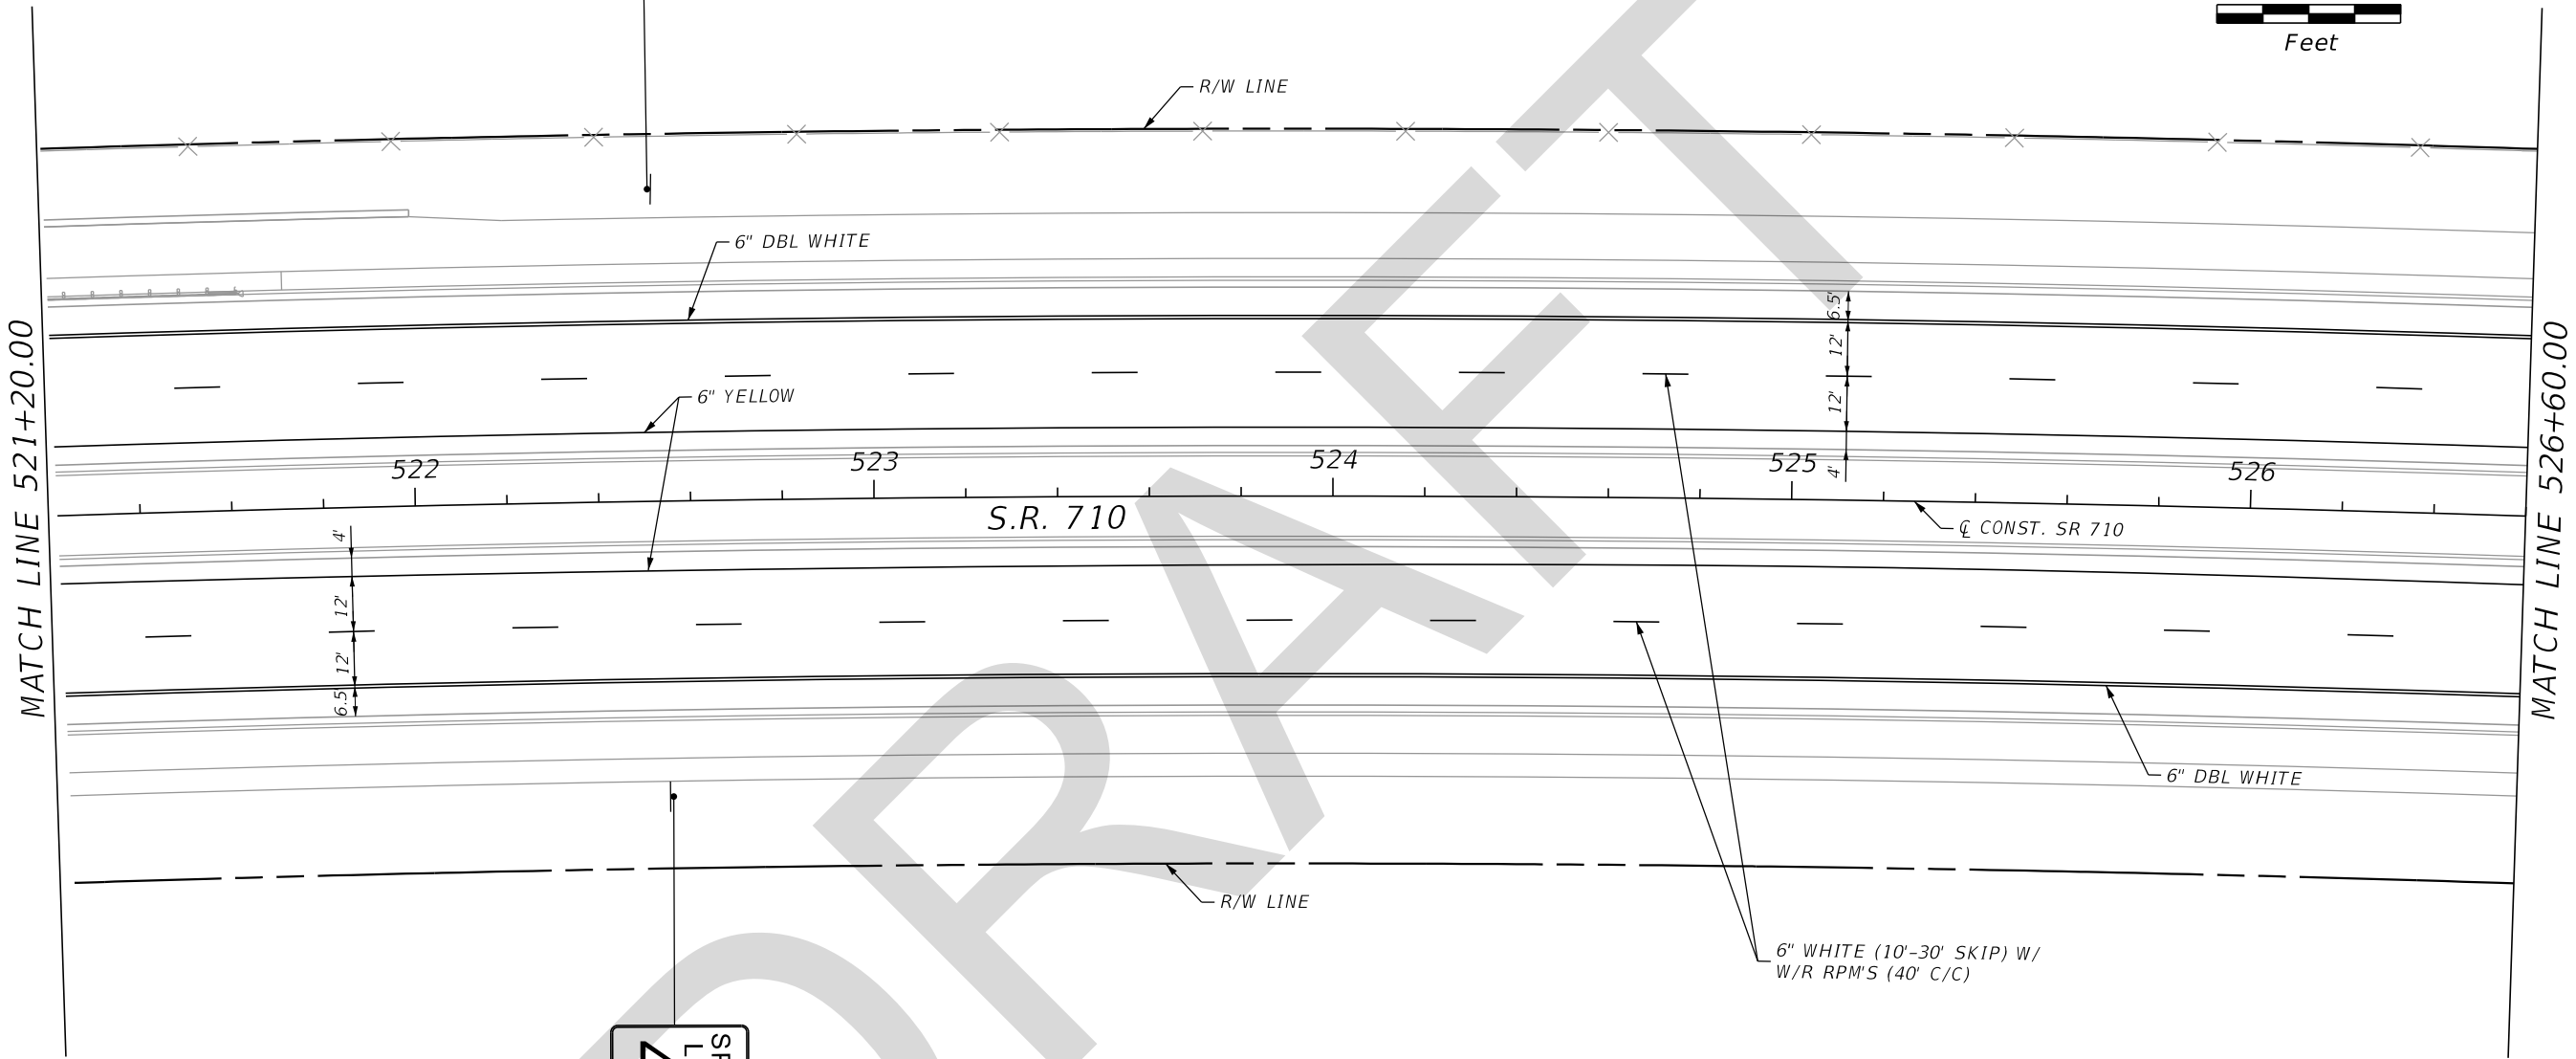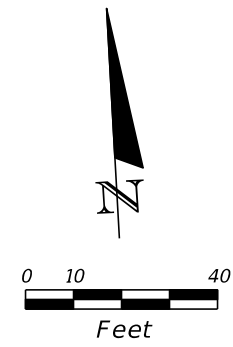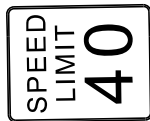

R2-1
36" X 48"
STA 522+29
700-1-11 1 AS

REVISIONS			
DATE	DESCRIPTION	DATE	DESCRIPTION


OM Engineering Services, Inc.
621 E. Washington Street, Suite 8
Orlando, Florida 32801
Phone: 407-704-7815 Fax: 407-704-7816
Certificate of Authorization No: 26637
Robert W. Best, Jr., PE / No: 69875

STATE OF FLORIDA DEPARTMENT OF TRANSPORTATION		
ROAD NO.	COUNTY	FINANCIAL PROJECT ID
SR 710	OKEECHOBEE	419344-3-52-01

**SIGNING & PAVEMENT
MARKING PLAN**
SR 710


SHEET NO.
S-15

W3-5
36"X36"
STA 526+99
700-1-11 1 AS

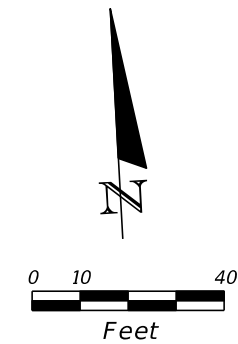

MATCH LINE 526+60.00

MATCH LINE 532+20.00

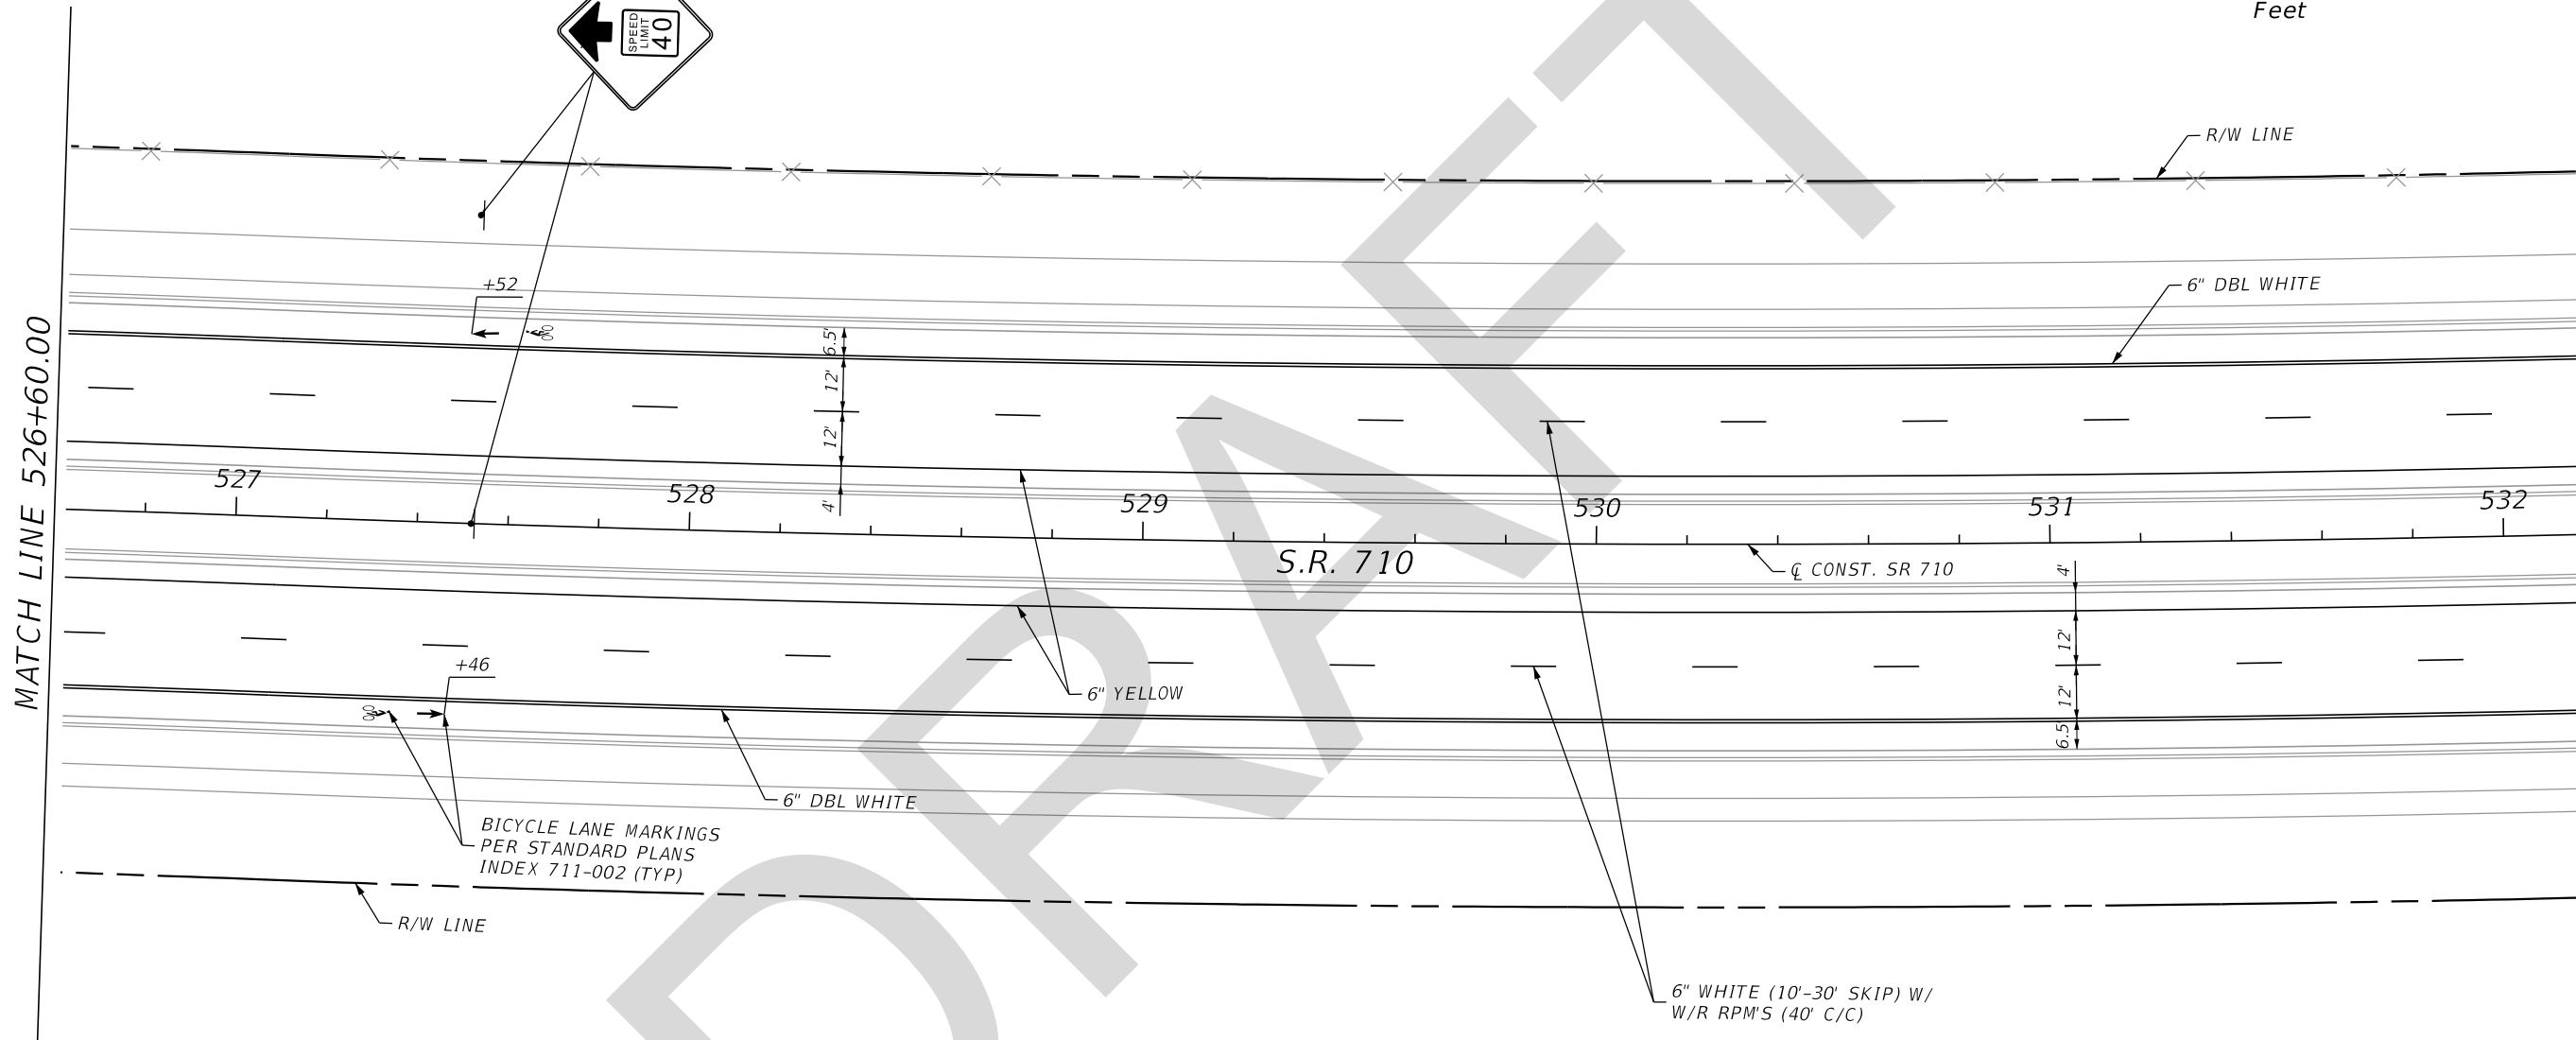



REVISIONS			
DATE	DESCRIPTION	DATE	DESCRIPTION

OM Engineering Services, Inc.
621 E. Washington Street, Suite 8
Orlando, Florida 32801
Phone: 407-704-7815 Fax: 407-704-7816
Certificate of Authorization No: 26637
Robert W. Best, Jr., PE / No: 69875



STATE OF FLORIDA DEPARTMENT OF TRANSPORTATION		
ROAD NO.	COUNTY	FINANCIAL PROJECT ID
SR 710	OKEECHOBEE	419344-3-52-01

**SIGNING & PAVEMENT
MARKING PLAN
SR 710**

SHEET NO.
S-16

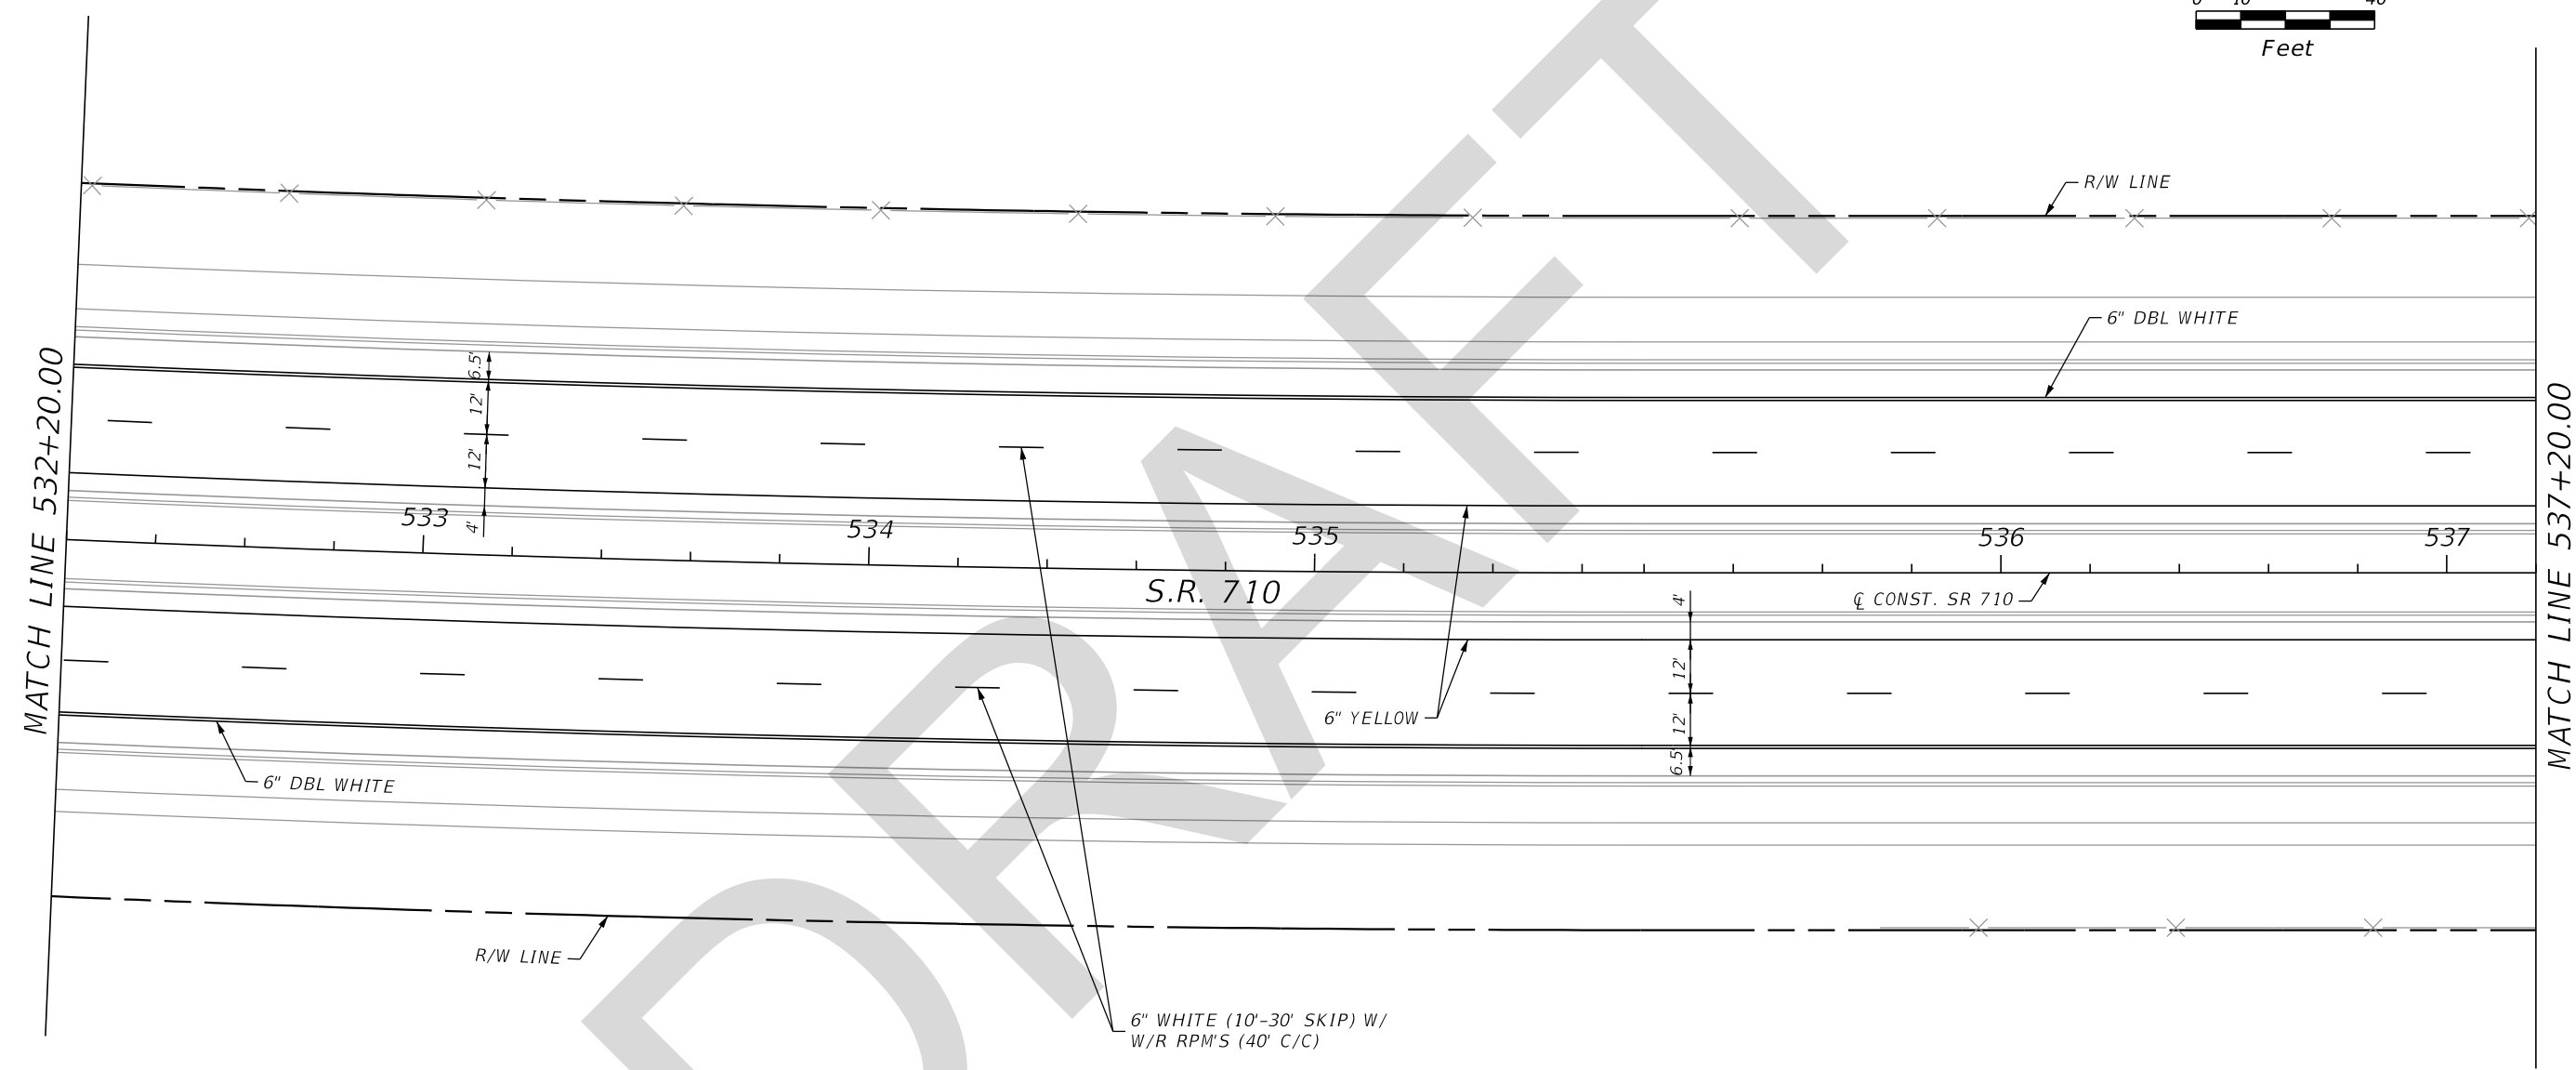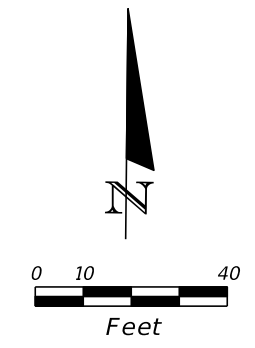

REVISIONS				OM Engineering Services, Inc. 621 E. Washington Street, Suite 8 Orlando, Florida 32801 Phone: 407-704-7815 Fax: 407-704-7816 Certificate of Authorization No: 26637 Robert W. Best, Jr., PE / No: 69875	STATE OF FLORIDA DEPARTMENT OF TRANSPORTATION			SIGNING & PAVEMENT MARKING PLAN SR 710	SHEET NO. S-17
DATE	DESCRIPTION	DATE	DESCRIPTION		ROAD NO.	COUNTY	FINANCIAL PROJECT ID		
				SR 710	OKEECHOBEE	419344-3-52-01			

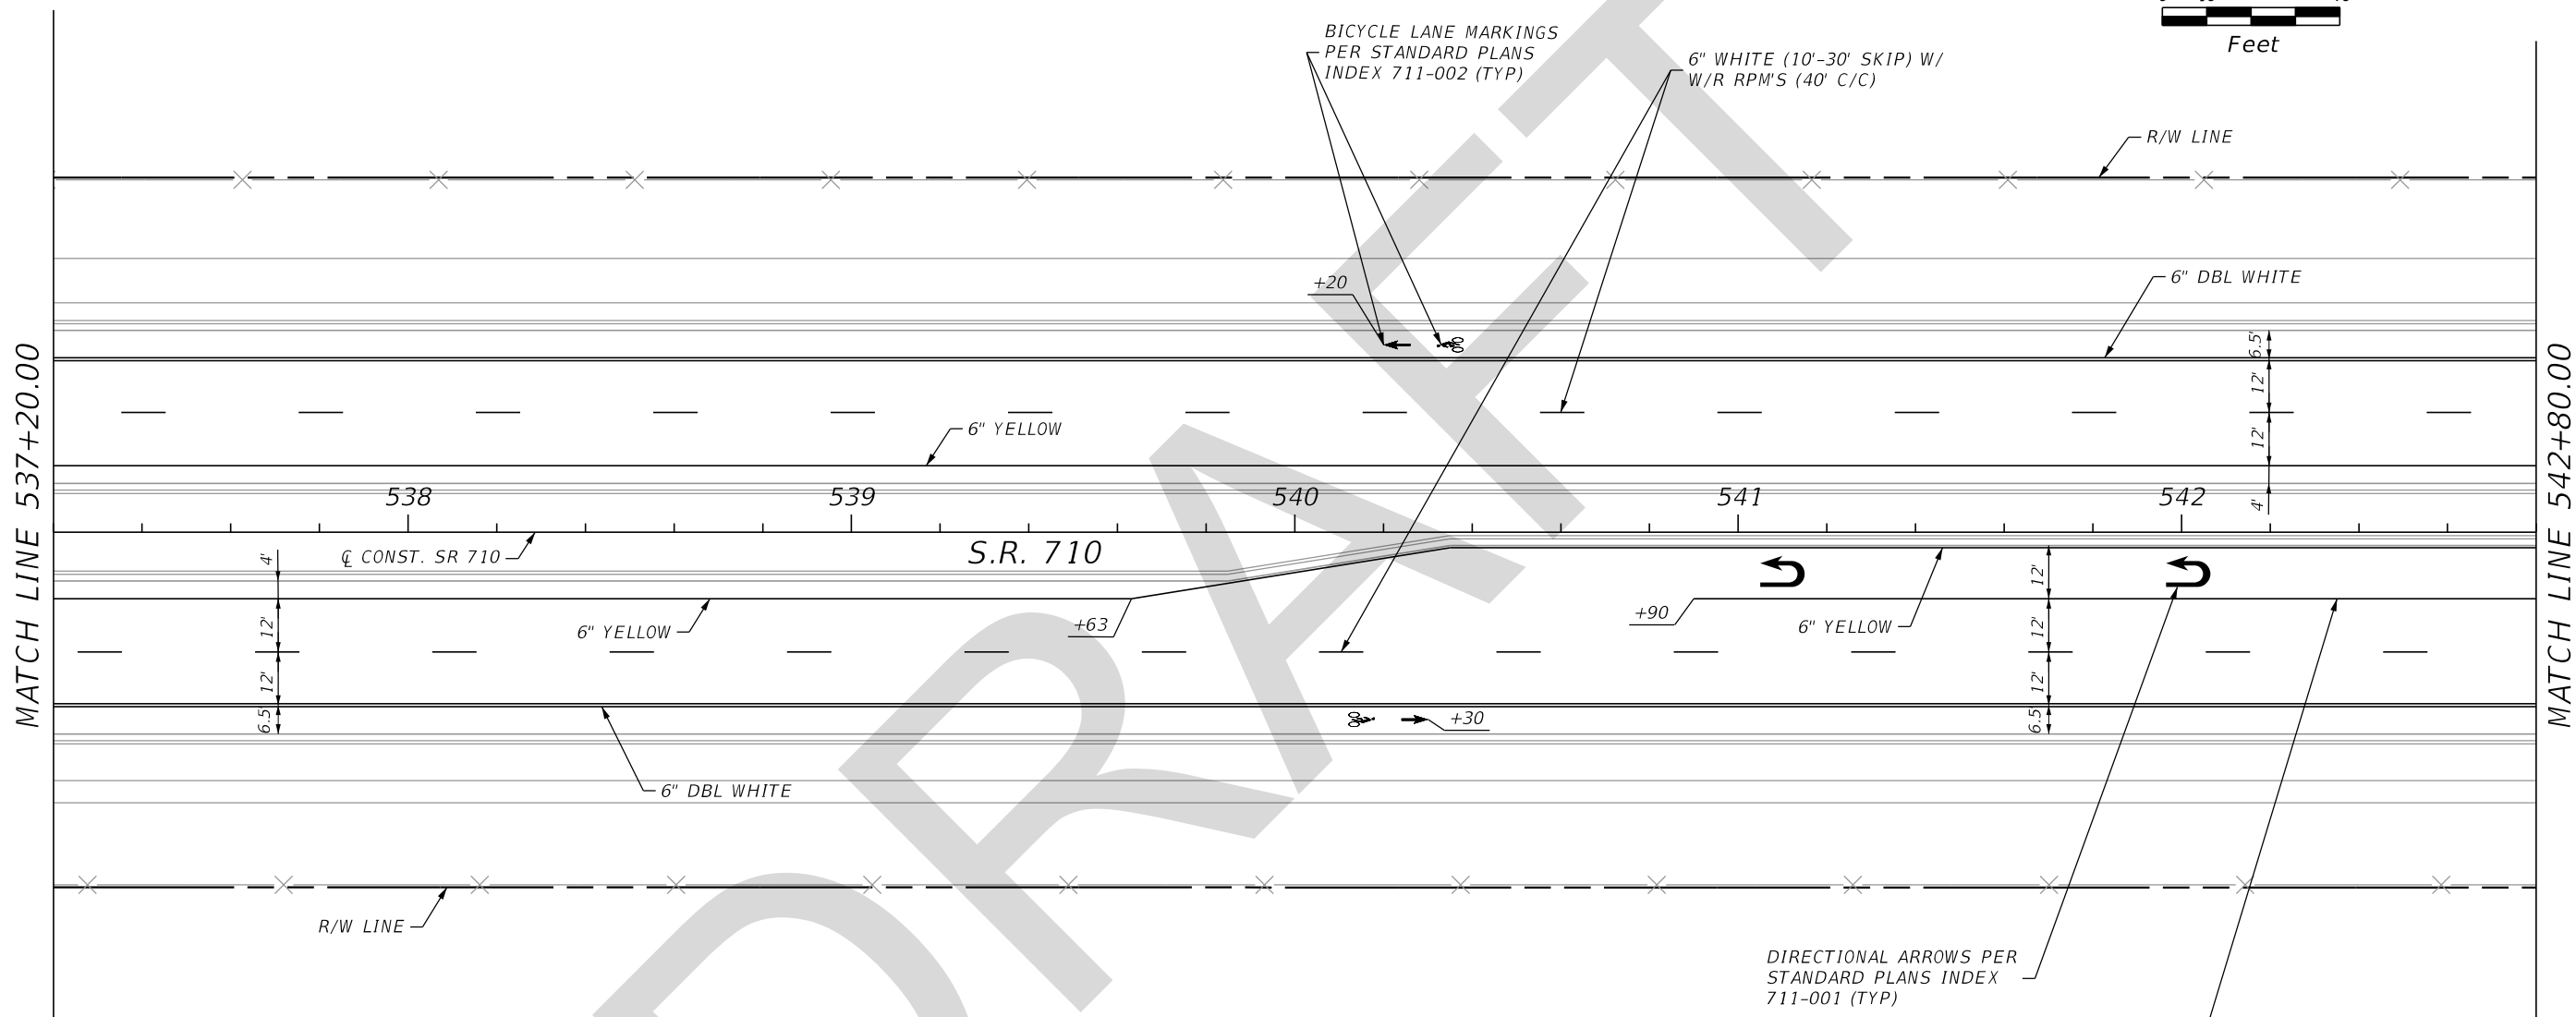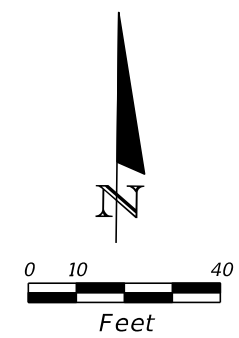


DIRECTIONAL ARROWS PER STANDARD PLANS INDEX 711-001 (TYP)

6" WHITE W/ W/R RPM'S (20' C/C)

REVISIONS				OM Engineering Services, Inc. 621 E. Washington Street, Suite 8 Orlando, Florida 32801 Phone: 407-704-7815 Fax: 407-704-7816 Certificate of Authorization No: 26637 Robert W. Best, Jr., PE / No: 69875	STATE OF FLORIDA DEPARTMENT OF TRANSPORTATION			SIGNING & PAVEMENT MARKING PLAN SR 710	SHEET NO. S-18
DATE	DESCRIPTION	DATE	DESCRIPTION		ROAD NO.	COUNTY	FINANCIAL PROJECT ID		
					SR 710	OKEECHOBEE	419344-3-52-01		



FTP-82-8
30"X36"
STA 543+26

700-1-11 1 AS

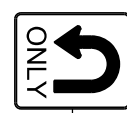

FTP-82-8
30"X36"
STA 545+01

700-1-11 1 AS

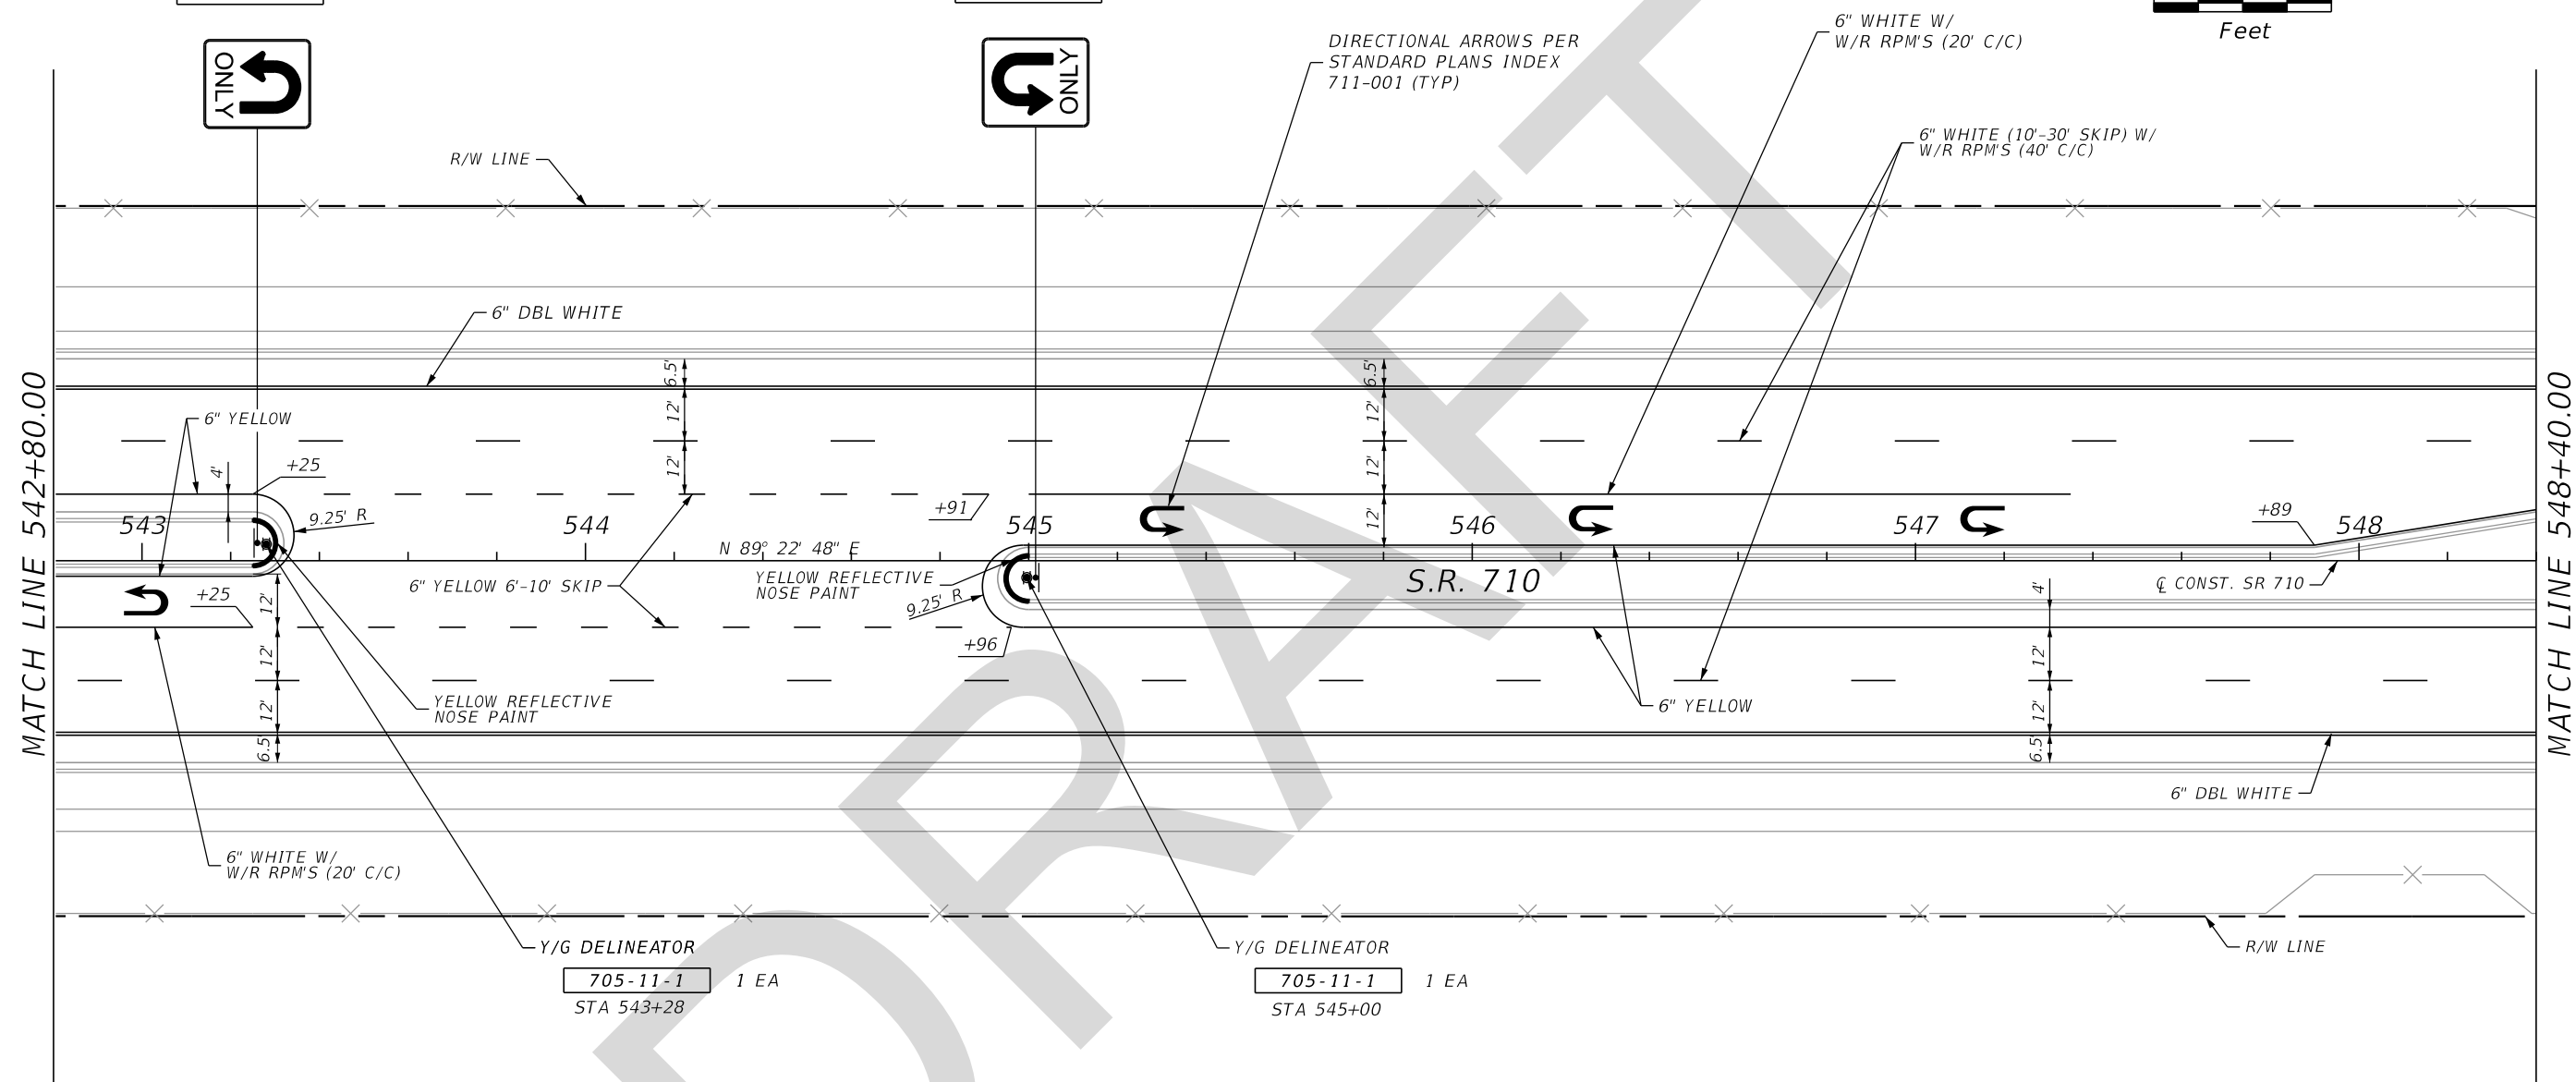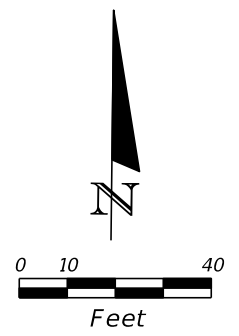


REVISIONS			
DATE	DESCRIPTION	DATE	DESCRIPTION

OM Engineering Services, Inc.
621 E. Washington Street, Suite 8
Orlando, Florida 32801
Phone: 407-704-7815 Fax: 407-704-7816
Certificate of Authorization No: 26637
Robert W. Best, Jr., PE / No: 69875

STATE OF FLORIDA DEPARTMENT OF TRANSPORTATION		
ROAD NO.	COUNTY	FINANCIAL PROJECT ID
SR 710	OKEECHOBEE	419344-3-52-01


**SIGNING & PAVEMENT
MARKING PLAN**
SR 710

SHEET NO.
S-19


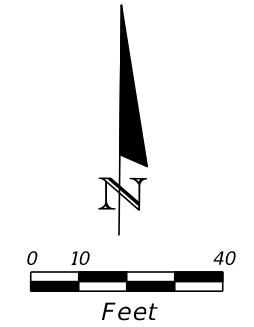


BICYCLE LANE MARKINGS
PER STANDARD PLANS
INDEX 711-002 (TYP)

6" WHITE (10'-30' SKIP) W/
W/R RPM'S (40' C/C)

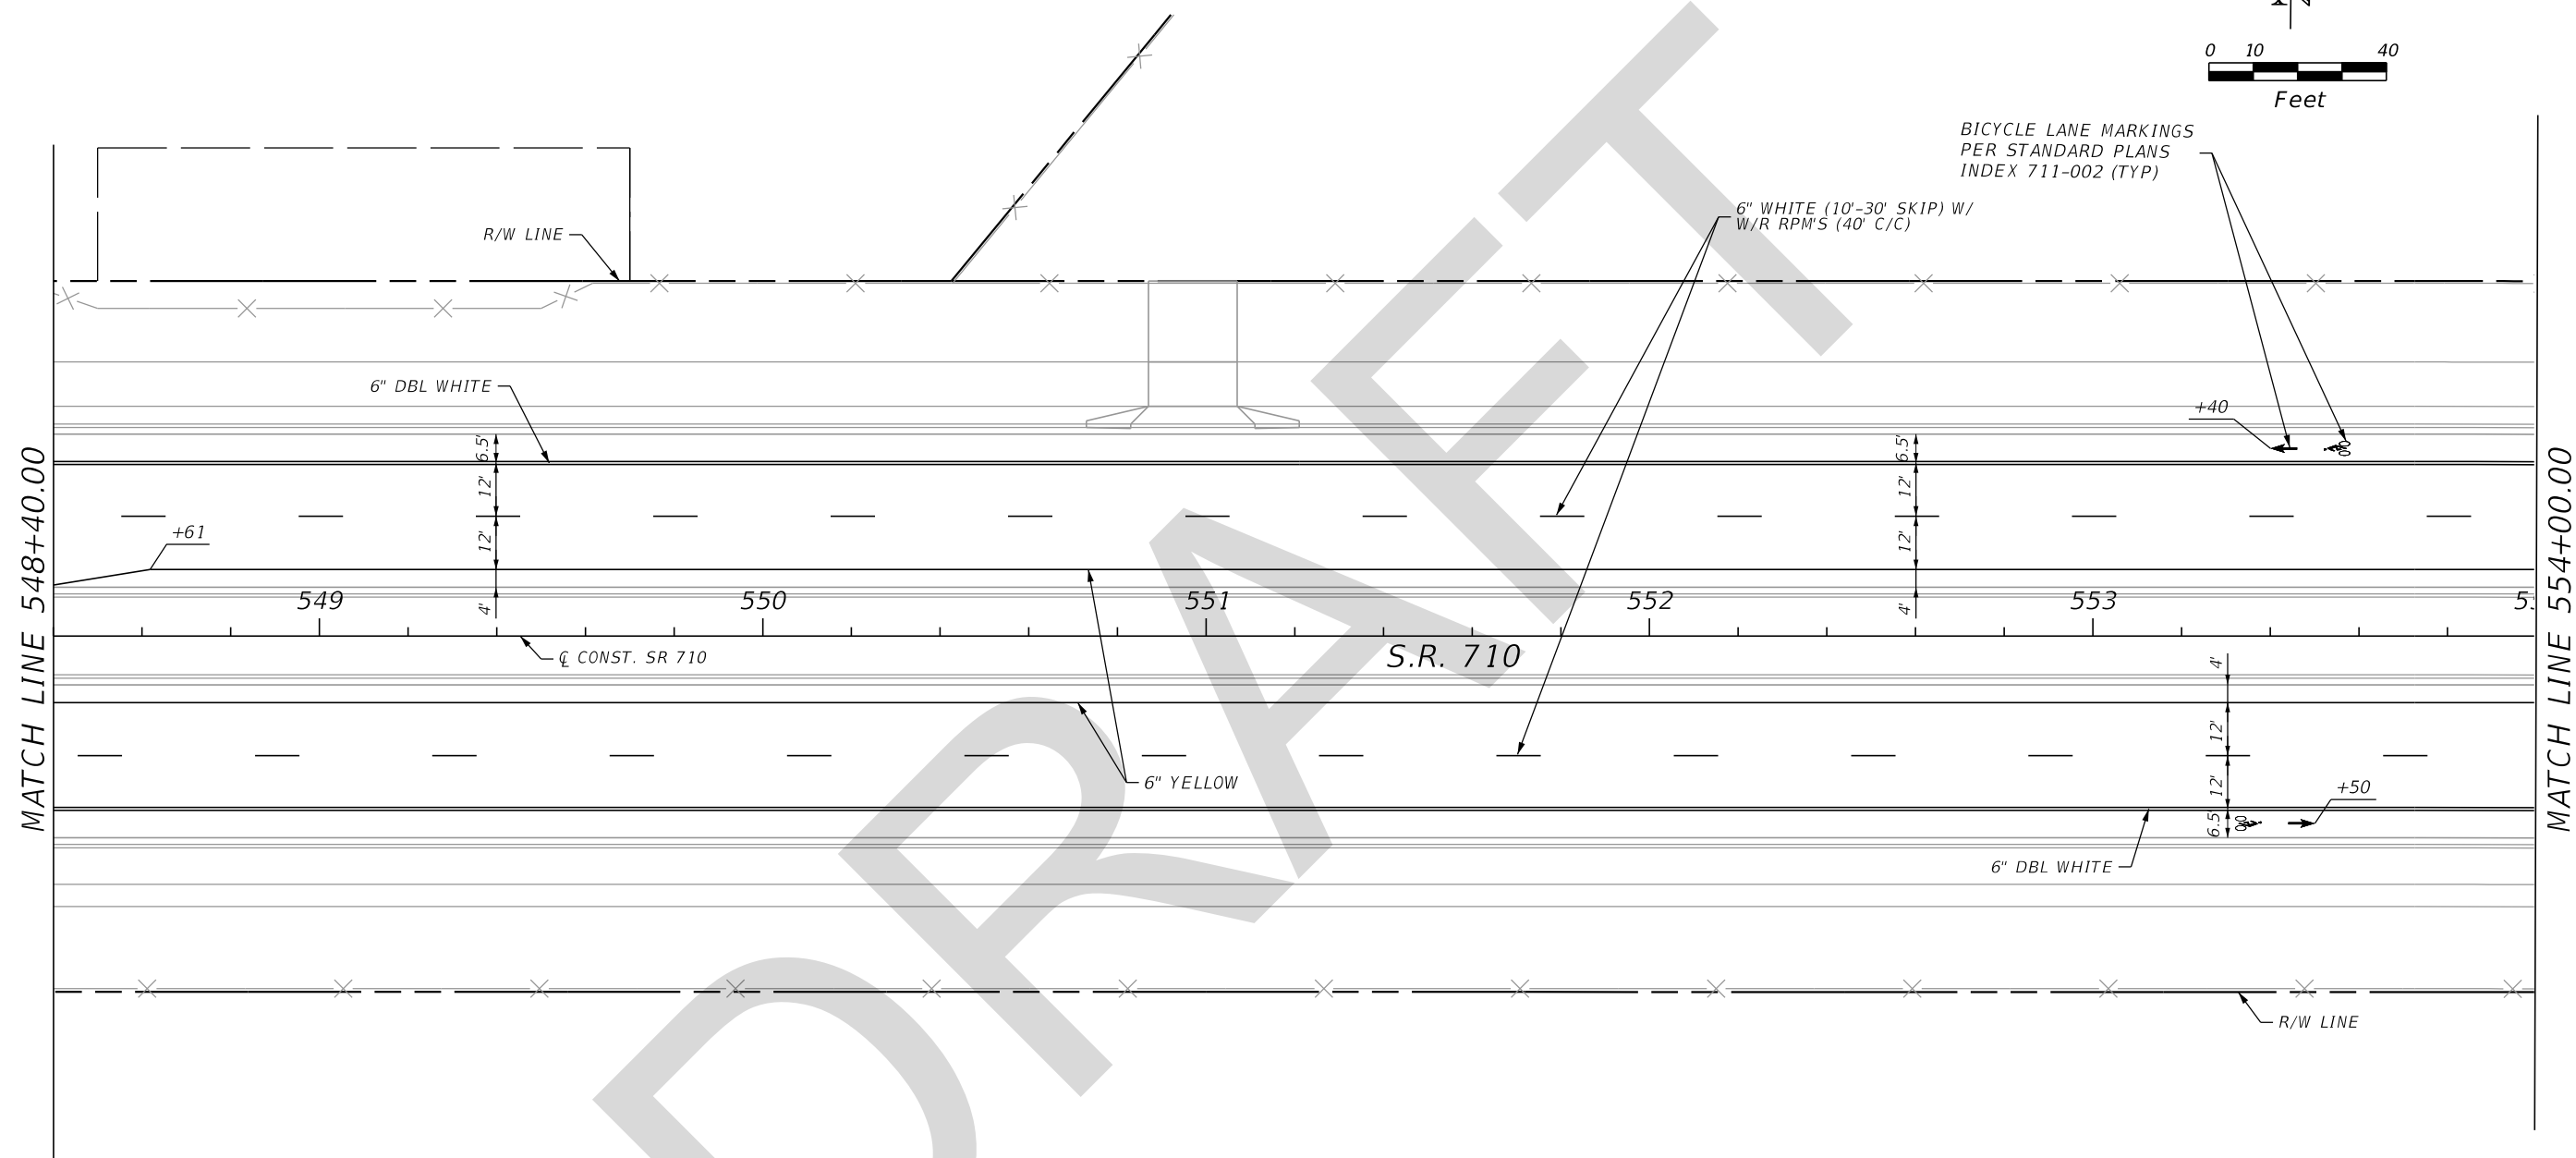

REVISIONS				OM Engineering Services, Inc. 621 E. Washington Street, Suite 8 Orlando, Florida 32801 Phone: 407-704-7815 Fax: 407-704-7816 Certificate of Authorization No: 26637 Robert W. Best, Jr., PE / No: 69875	STATE OF FLORIDA DEPARTMENT OF TRANSPORTATION			SIGNING & PAVEMENT MARKING PLAN SR 710	SHEET NO. S-20
DATE	DESCRIPTION	DATE	DESCRIPTION		ROAD NO.	COUNTY	FINANCIAL PROJECT ID		
					SR 710	OKEECHOBEE	419344-3-52-01		

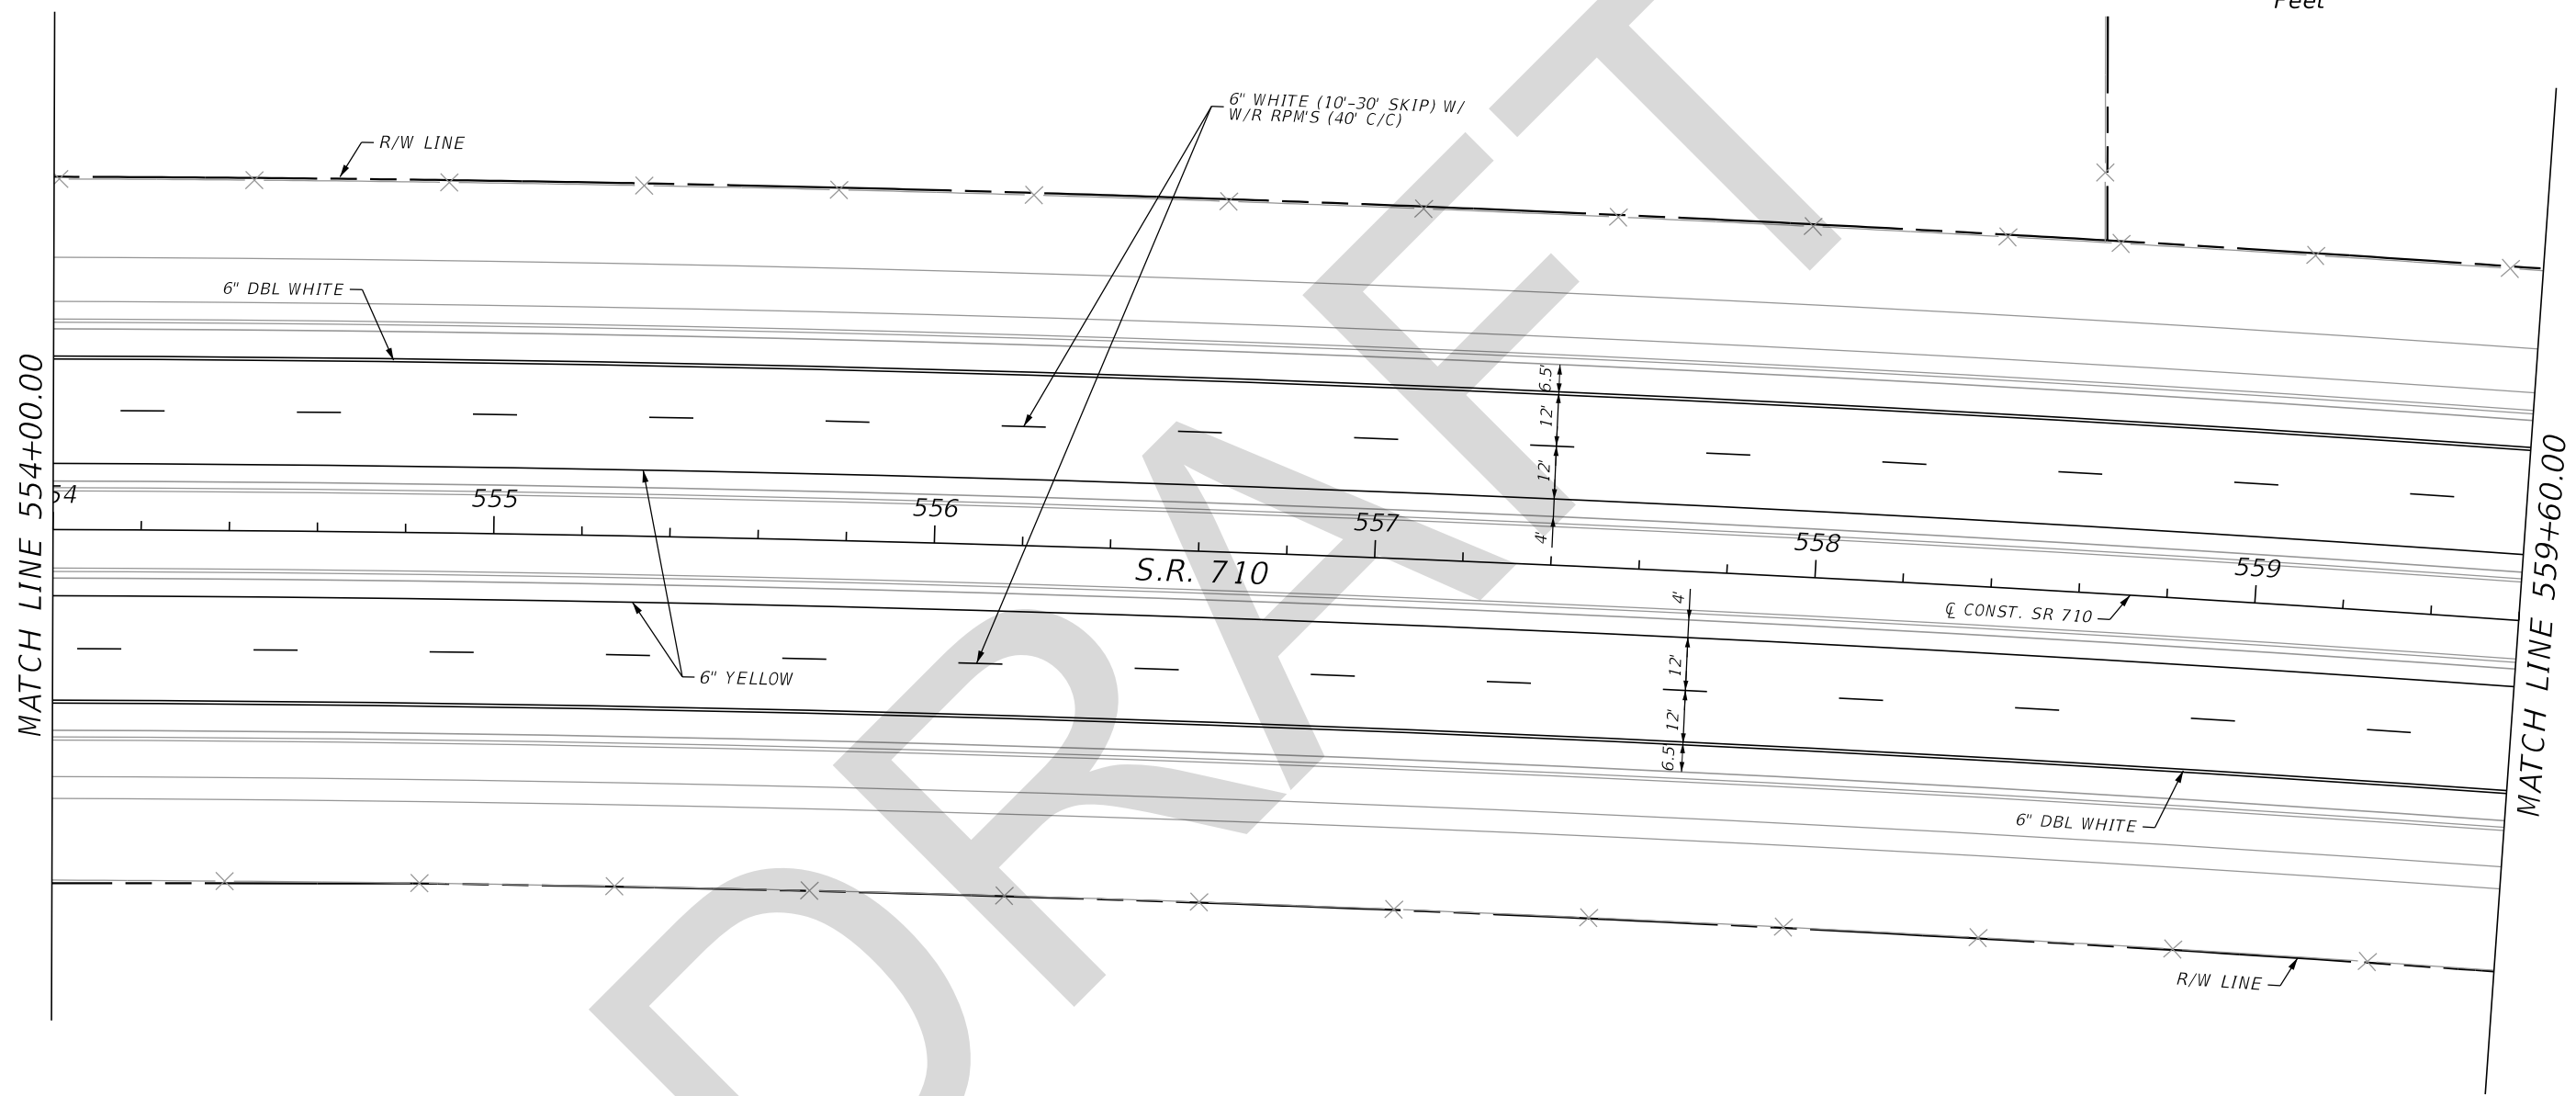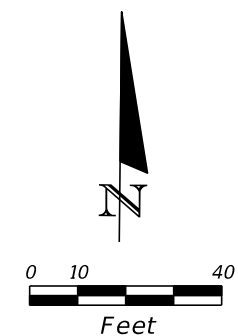

DRAFT



REVISIONS			
DATE	DESCRIPTION	DATE	DESCRIPTION

OM Engineering Services, Inc.
 621 E. Washington Street, Suite 8
 Orlando, Florida 32801
 Phone: 407-704-7815 Fax: 407-704-7816
 Certificate of Authorization No: 26637
 Robert W. Best, Jr., PE / No: 69875

STATE OF FLORIDA DEPARTMENT OF TRANSPORTATION		
ROAD NO.	COUNTY	FINANCIAL PROJECT ID
SR 710	OKEECHOBEE	419344-3-52-01



**SIGNING & PAVEMENT
MARKING PLAN
SR 710**

SHEET NO.
S-21

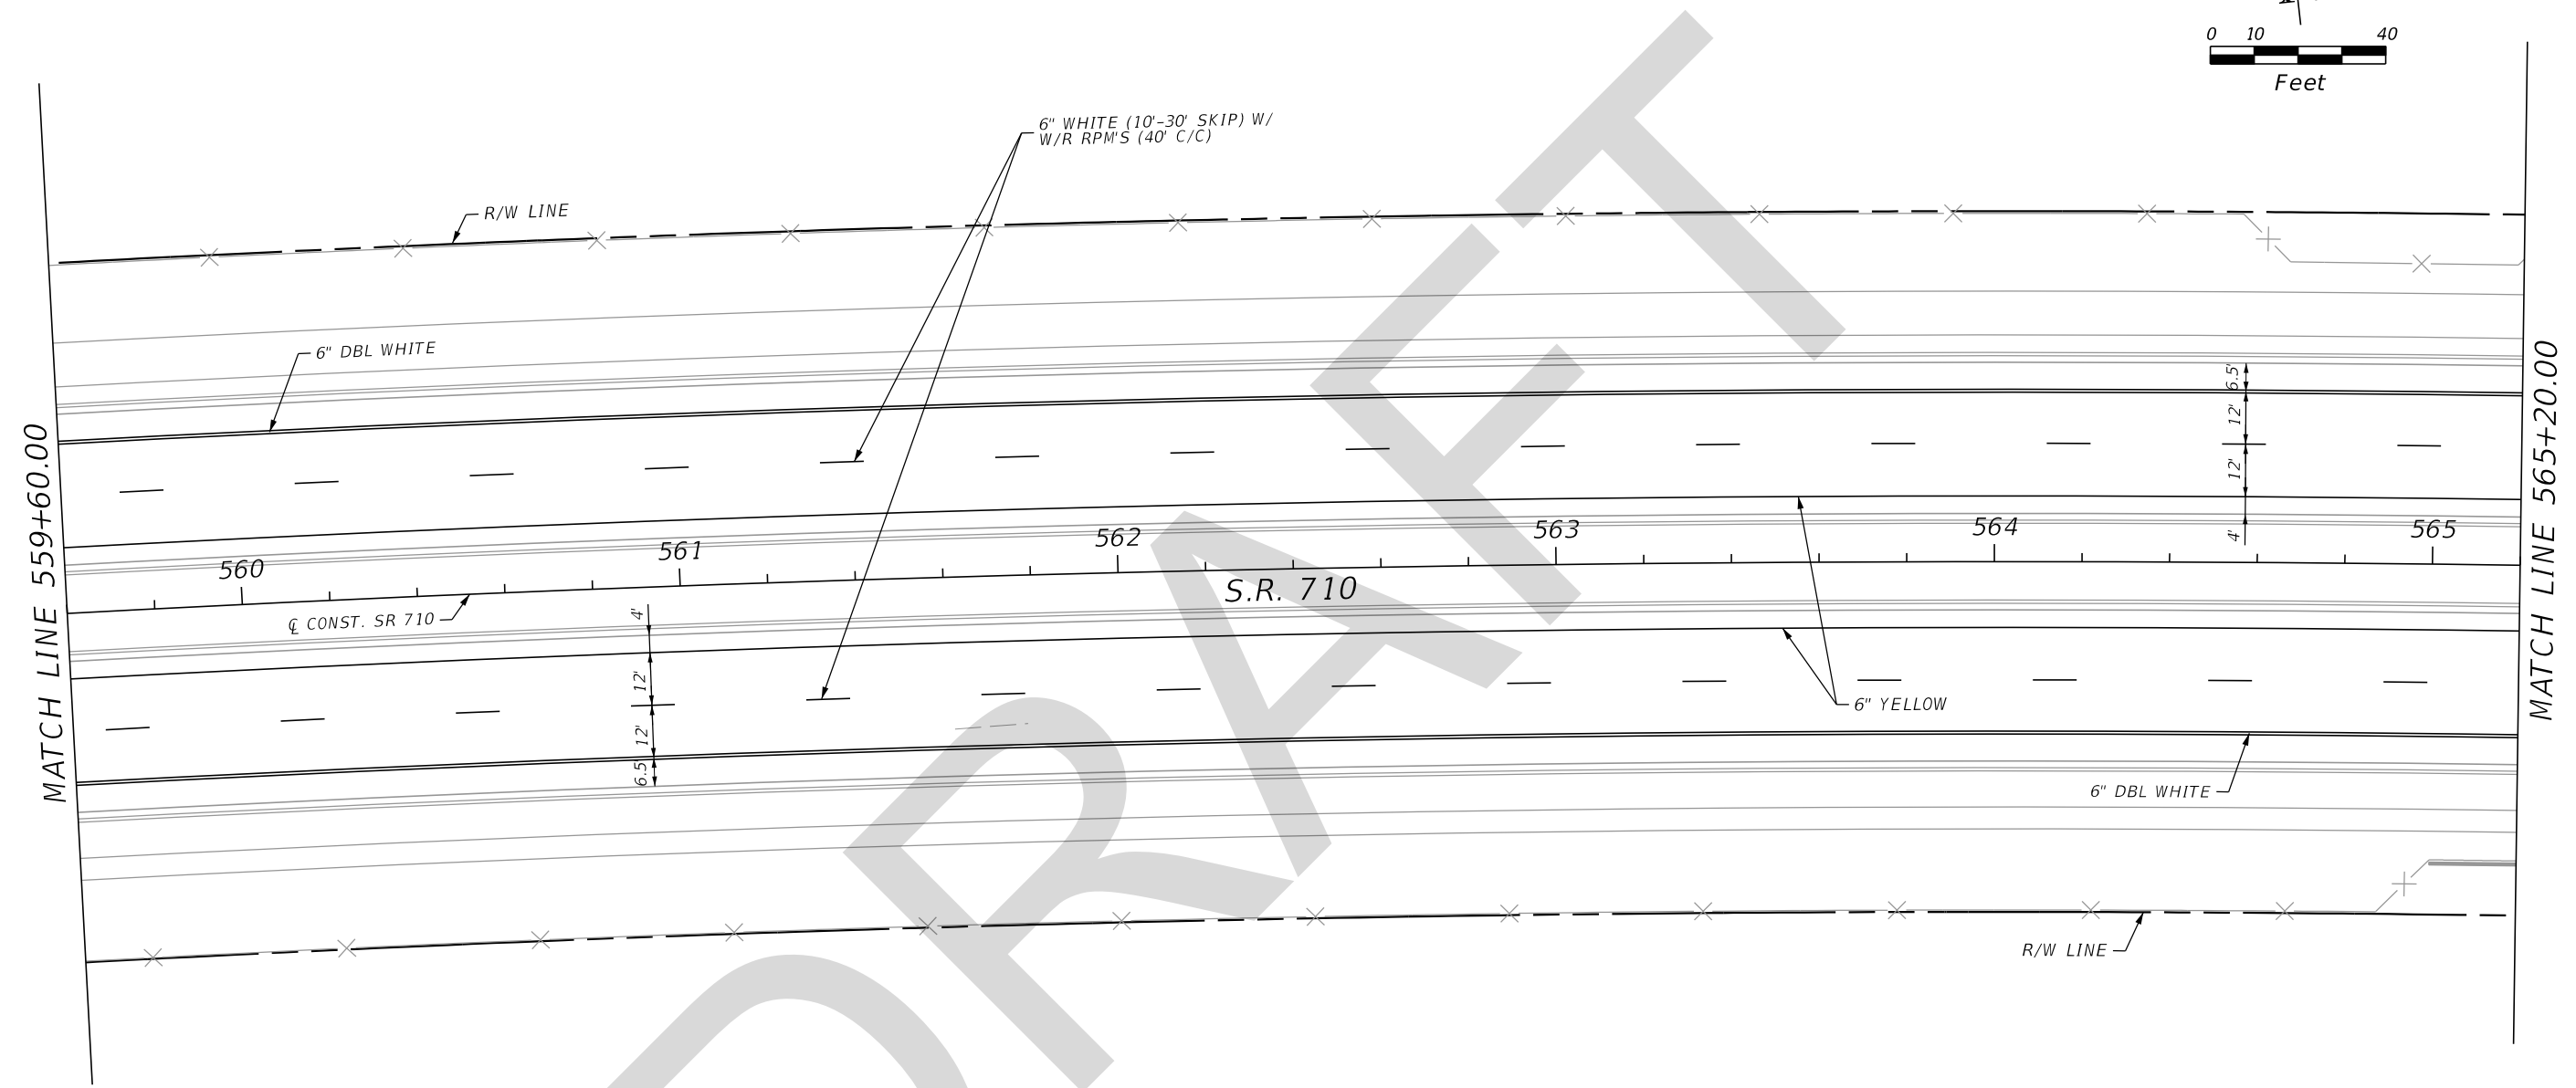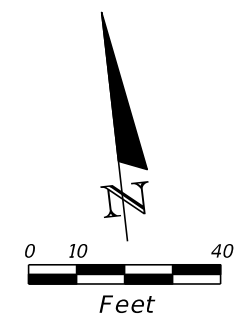



DRAFT

REVISIONS				OM Engineering Services, Inc. 621 E. Washington Street, Suite 8 Orlando, Florida 32801 Phone: 407-704-7815 Fax: 407-704-7816 Certificate of Authorization No: 26637 Robert W. Best, Jr., PE / No: 69875	STATE OF FLORIDA DEPARTMENT OF TRANSPORTATION			SIGNING & PAVEMENT MARKING PLAN SR 710	SHEET NO.
DATE	DESCRIPTION	DATE	DESCRIPTION		ROAD NO.	COUNTY	FINANCIAL PROJECT ID		S-22
					SR 710	OKEECHOBEE	419344-3-52-01		

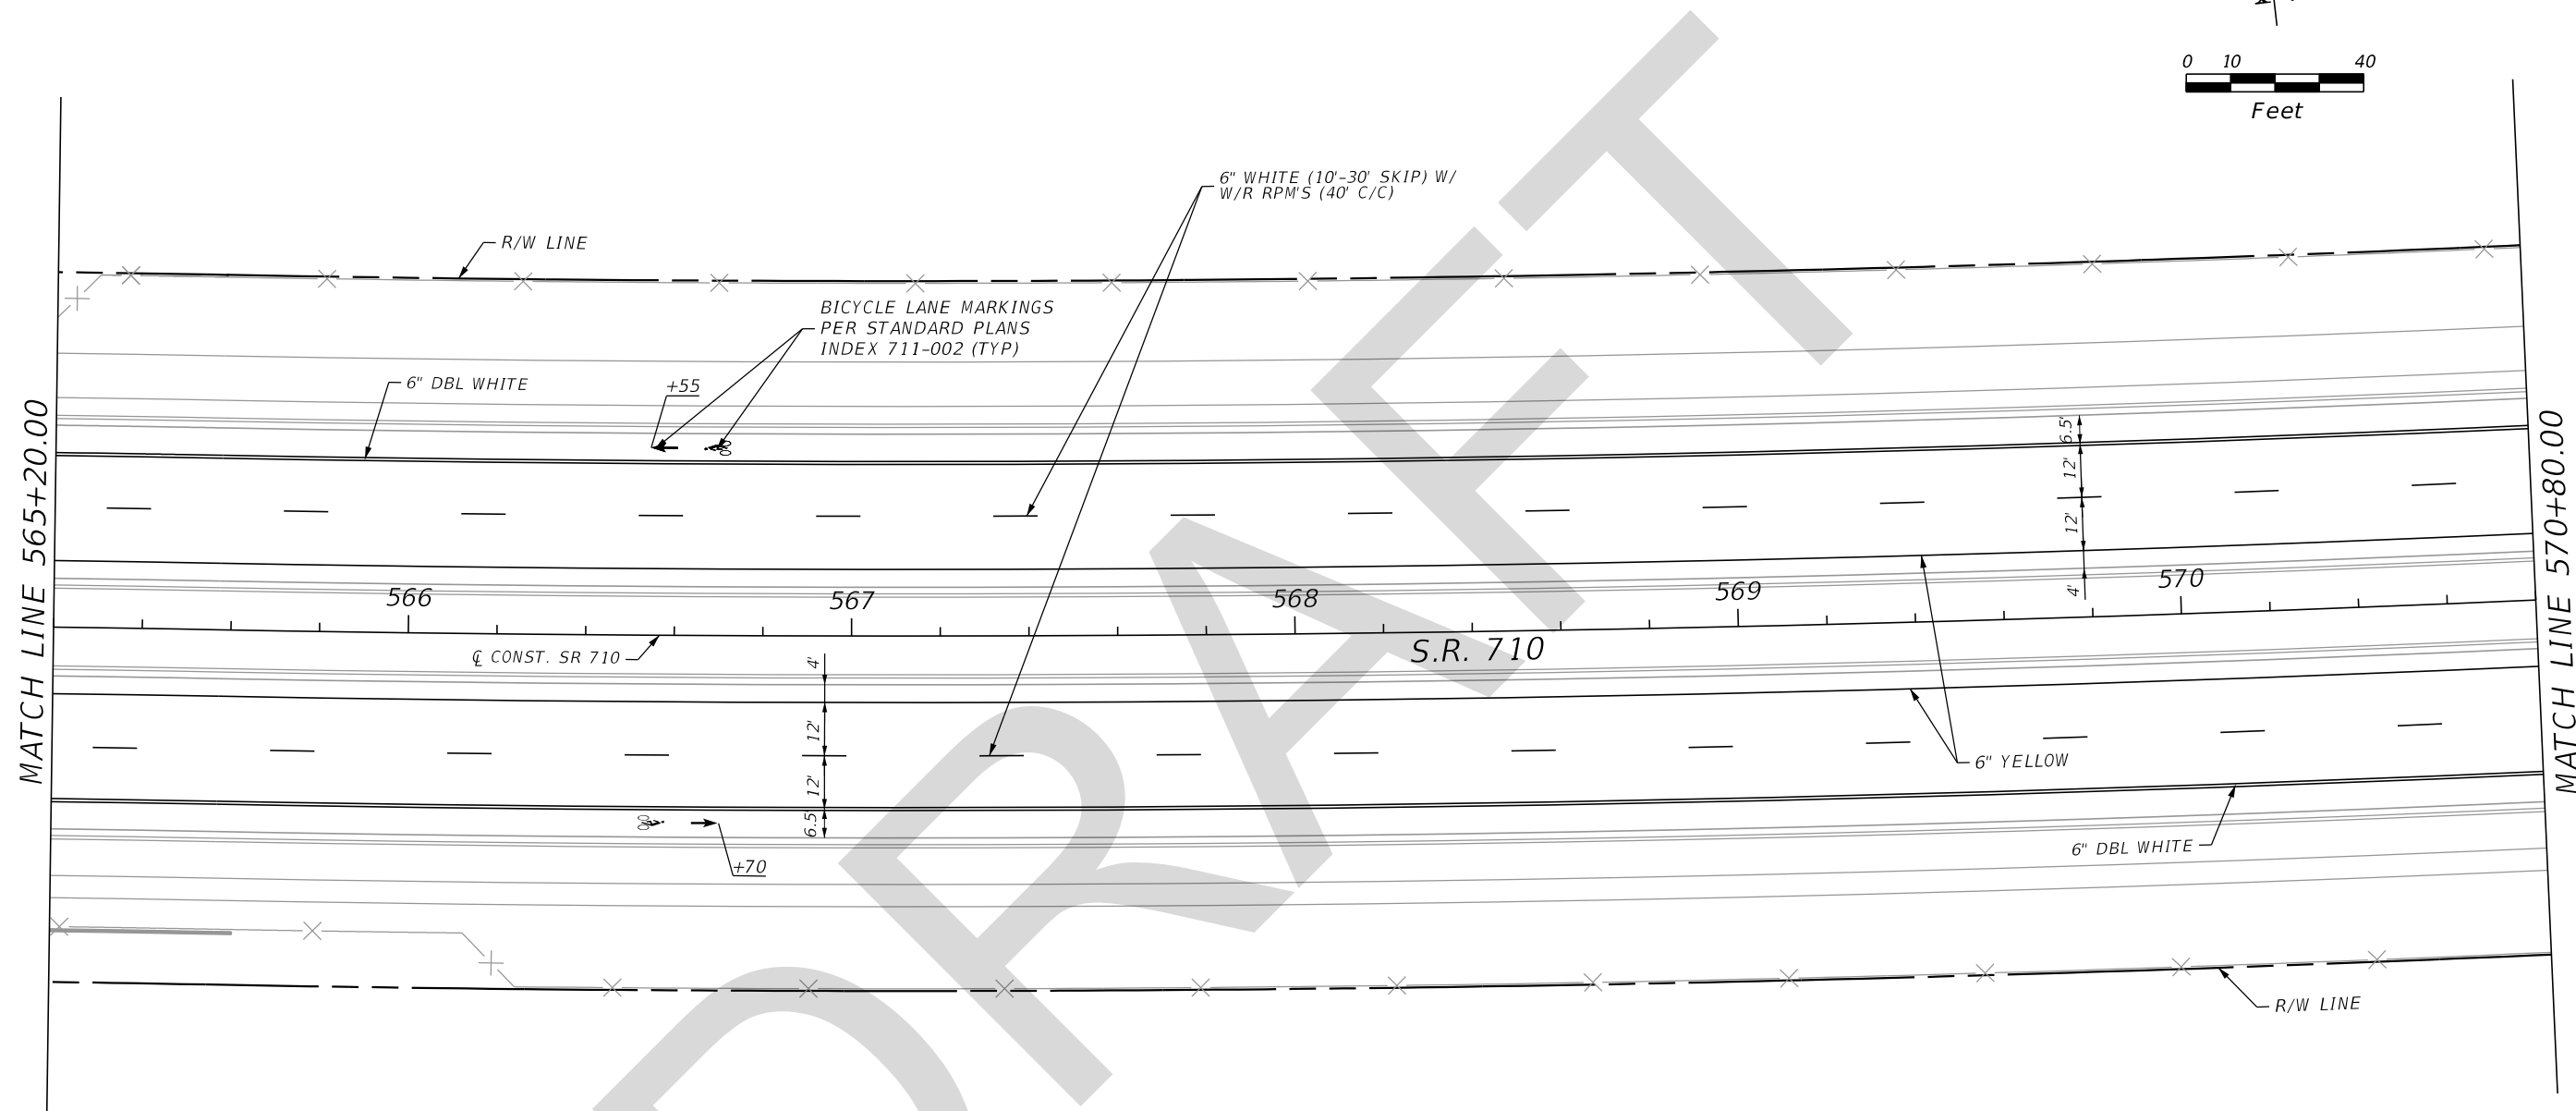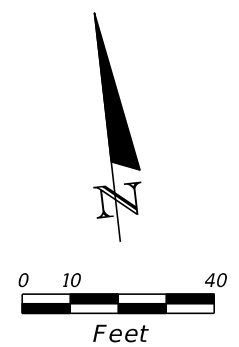

DRAFT

REVISIONS				OM Engineering Services, Inc. 621 E. Washington Street, Suite 8 Orlando, Florida 32801 Phone: 407-704-7815 Fax: 407-704-7816 Certificate of Authorization No: 26637 Robert W. Best, Jr., PE / No: 69875	STATE OF FLORIDA DEPARTMENT OF TRANSPORTATION			SIGNING & PAVEMENT MARKING PLAN SR 710	SHEET NO.
DATE	DESCRIPTION	DATE	DESCRIPTION		ROAD NO.	COUNTY	FINANCIAL PROJECT ID		S-23
					SR 710	OKEECHOBEE	419344-3-52-01		

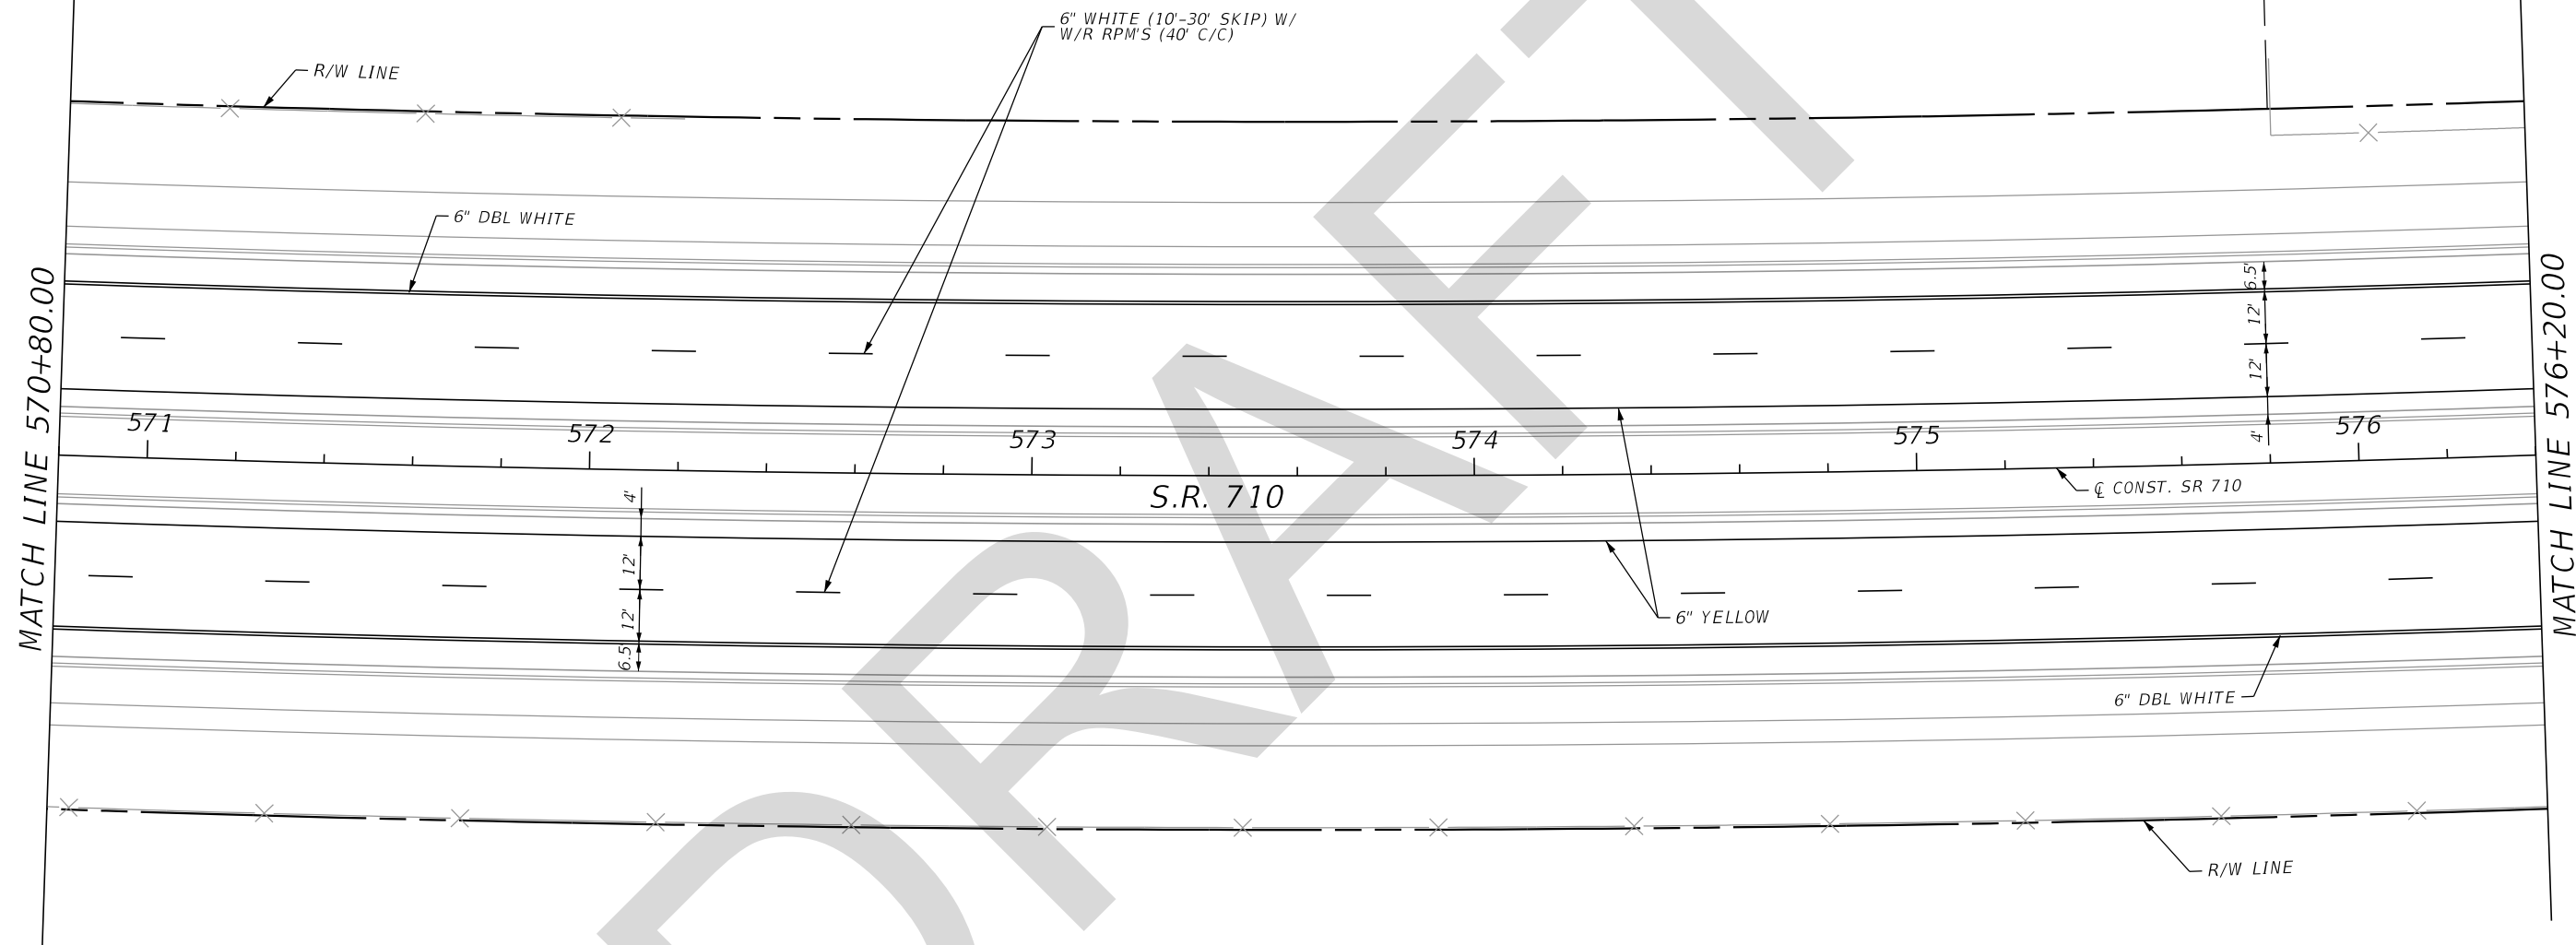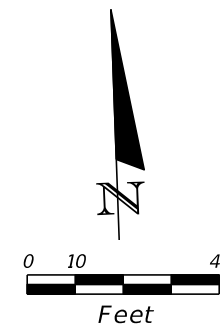

DRAFT



REVISIONS			
DATE	DESCRIPTION	DATE	DESCRIPTION

OM Engineering Services, Inc.
 621 E. Washington Street, Suite 8
 Orlando, Florida 32801
 Phone: 407-704-7815 Fax: 407-704-7816
 Certificate of Authorization No: 26637
 Robert W. Best, Jr., PE / No: 69875



STATE OF FLORIDA DEPARTMENT OF TRANSPORTATION		
ROAD NO.	COUNTY	FINANCIAL PROJECT ID
SR 710	OKEECHOBEE	419344-3-52-01

**SIGNING & PAVEMENT
MARKING PLAN
SR 710**

SHEET NO.
S-24

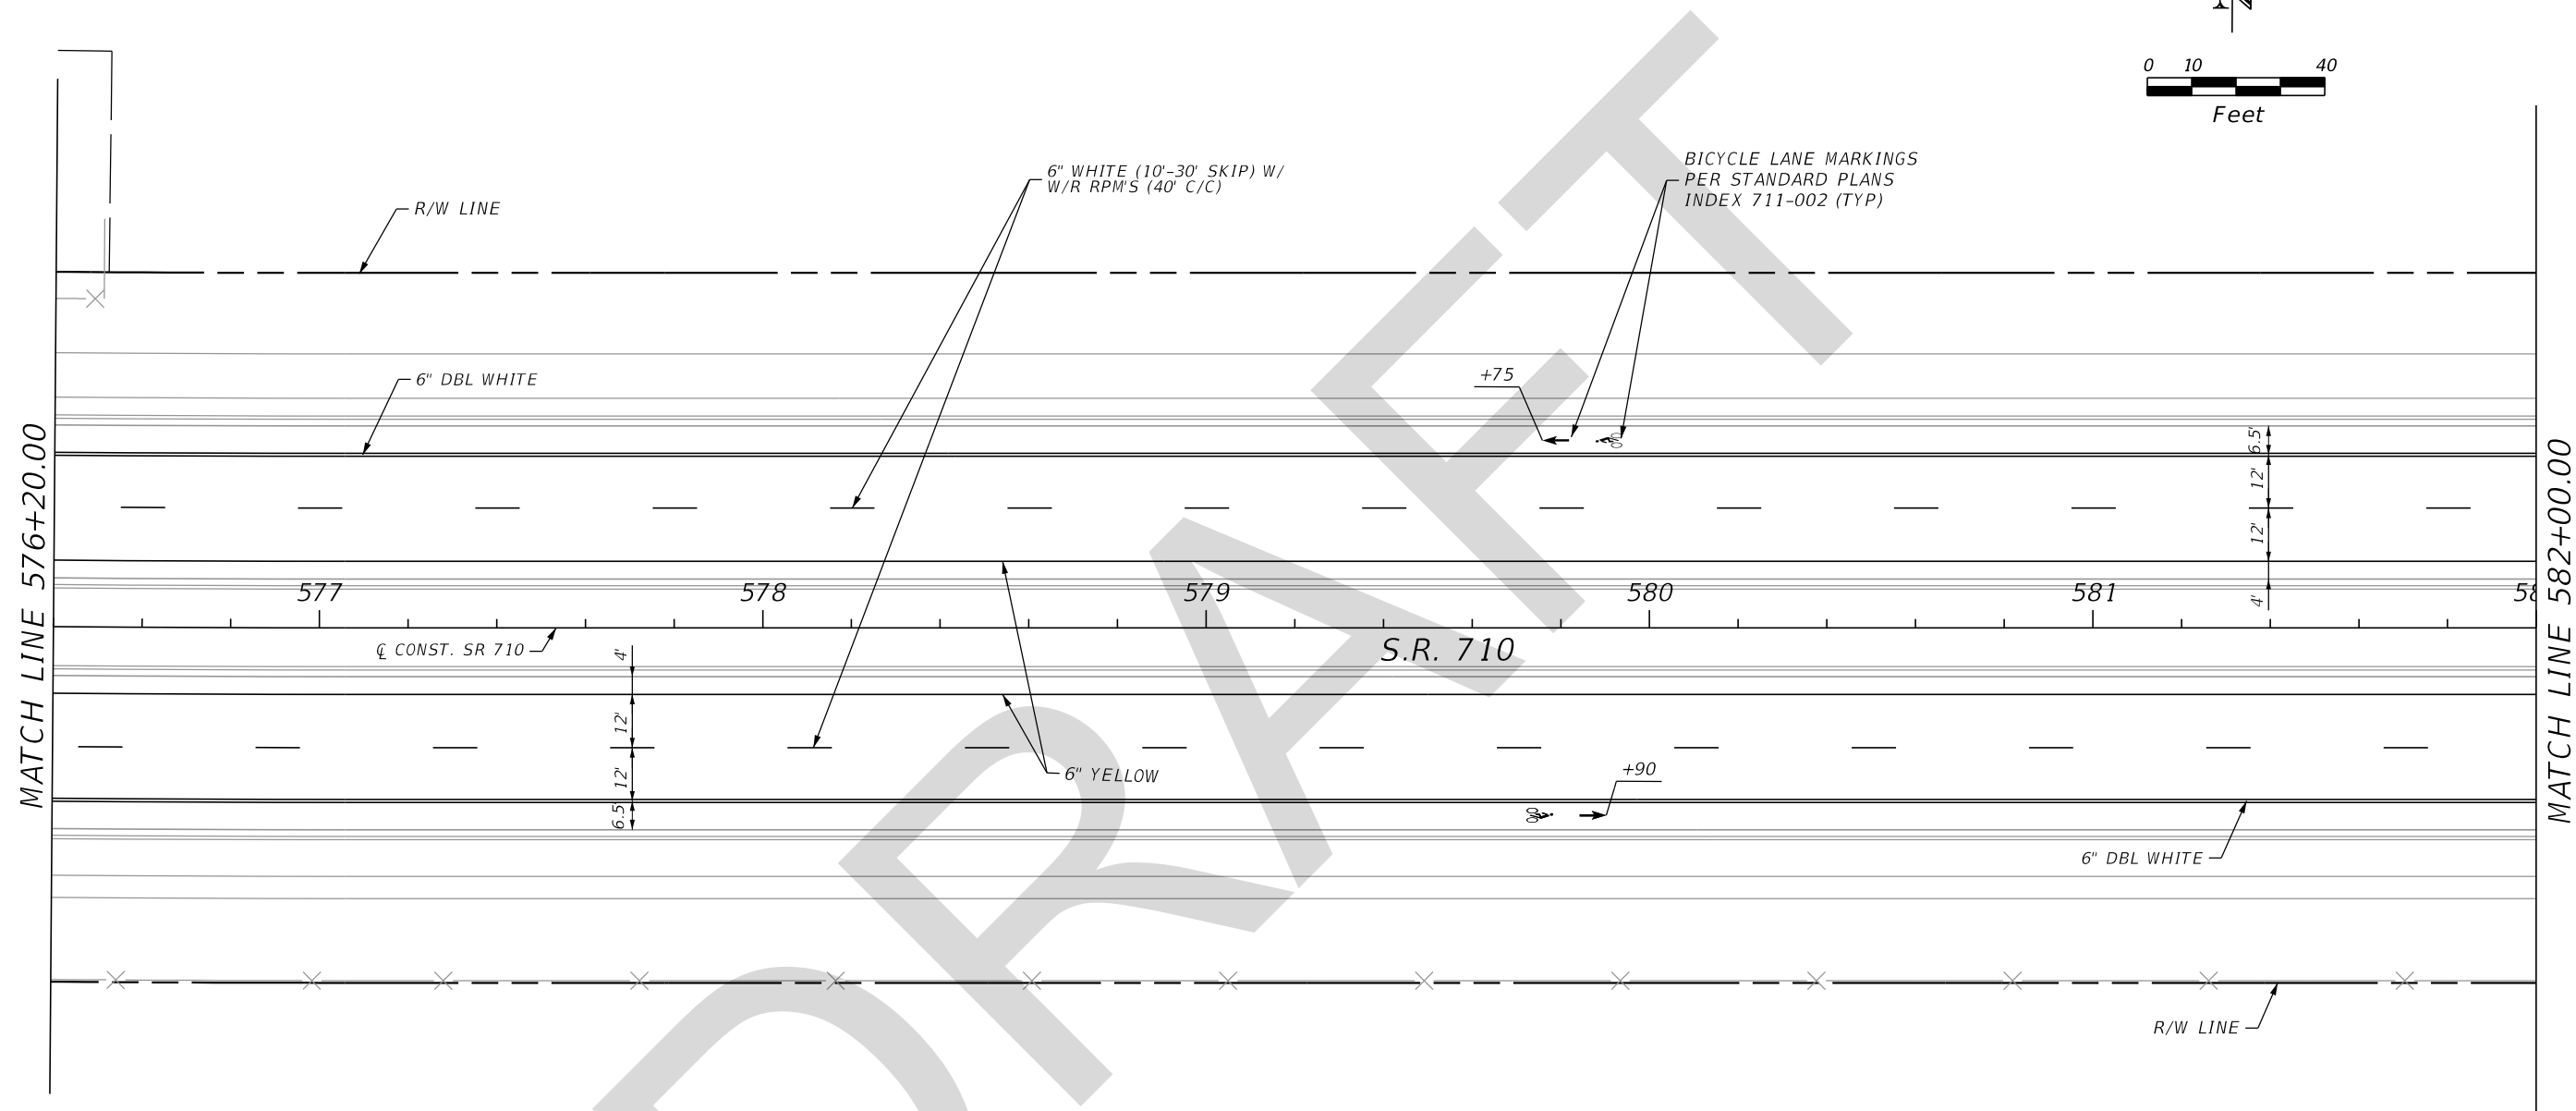
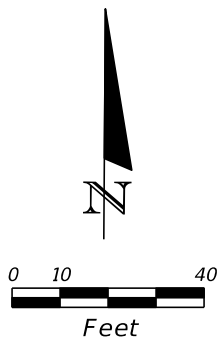


REVISIONS				OM Engineering Services, Inc. 621 E. Washington Street, Suite 8 Orlando, Florida 32801 Phone: 407-704-7815 Fax: 407-704-7816 Certificate of Authorization No: 26637 Robert W. Best, Jr., PE / No: 69875	STATE OF FLORIDA DEPARTMENT OF TRANSPORTATION			SIGNING & PAVEMENT MARKING PLAN SR 710	SHEET NO. S-25
DATE	DESCRIPTION	DATE	DESCRIPTION		ROAD NO.	COUNTY	FINANCIAL PROJECT ID		
				SR 710	OKEECHOBEE	419344-3-52-01			

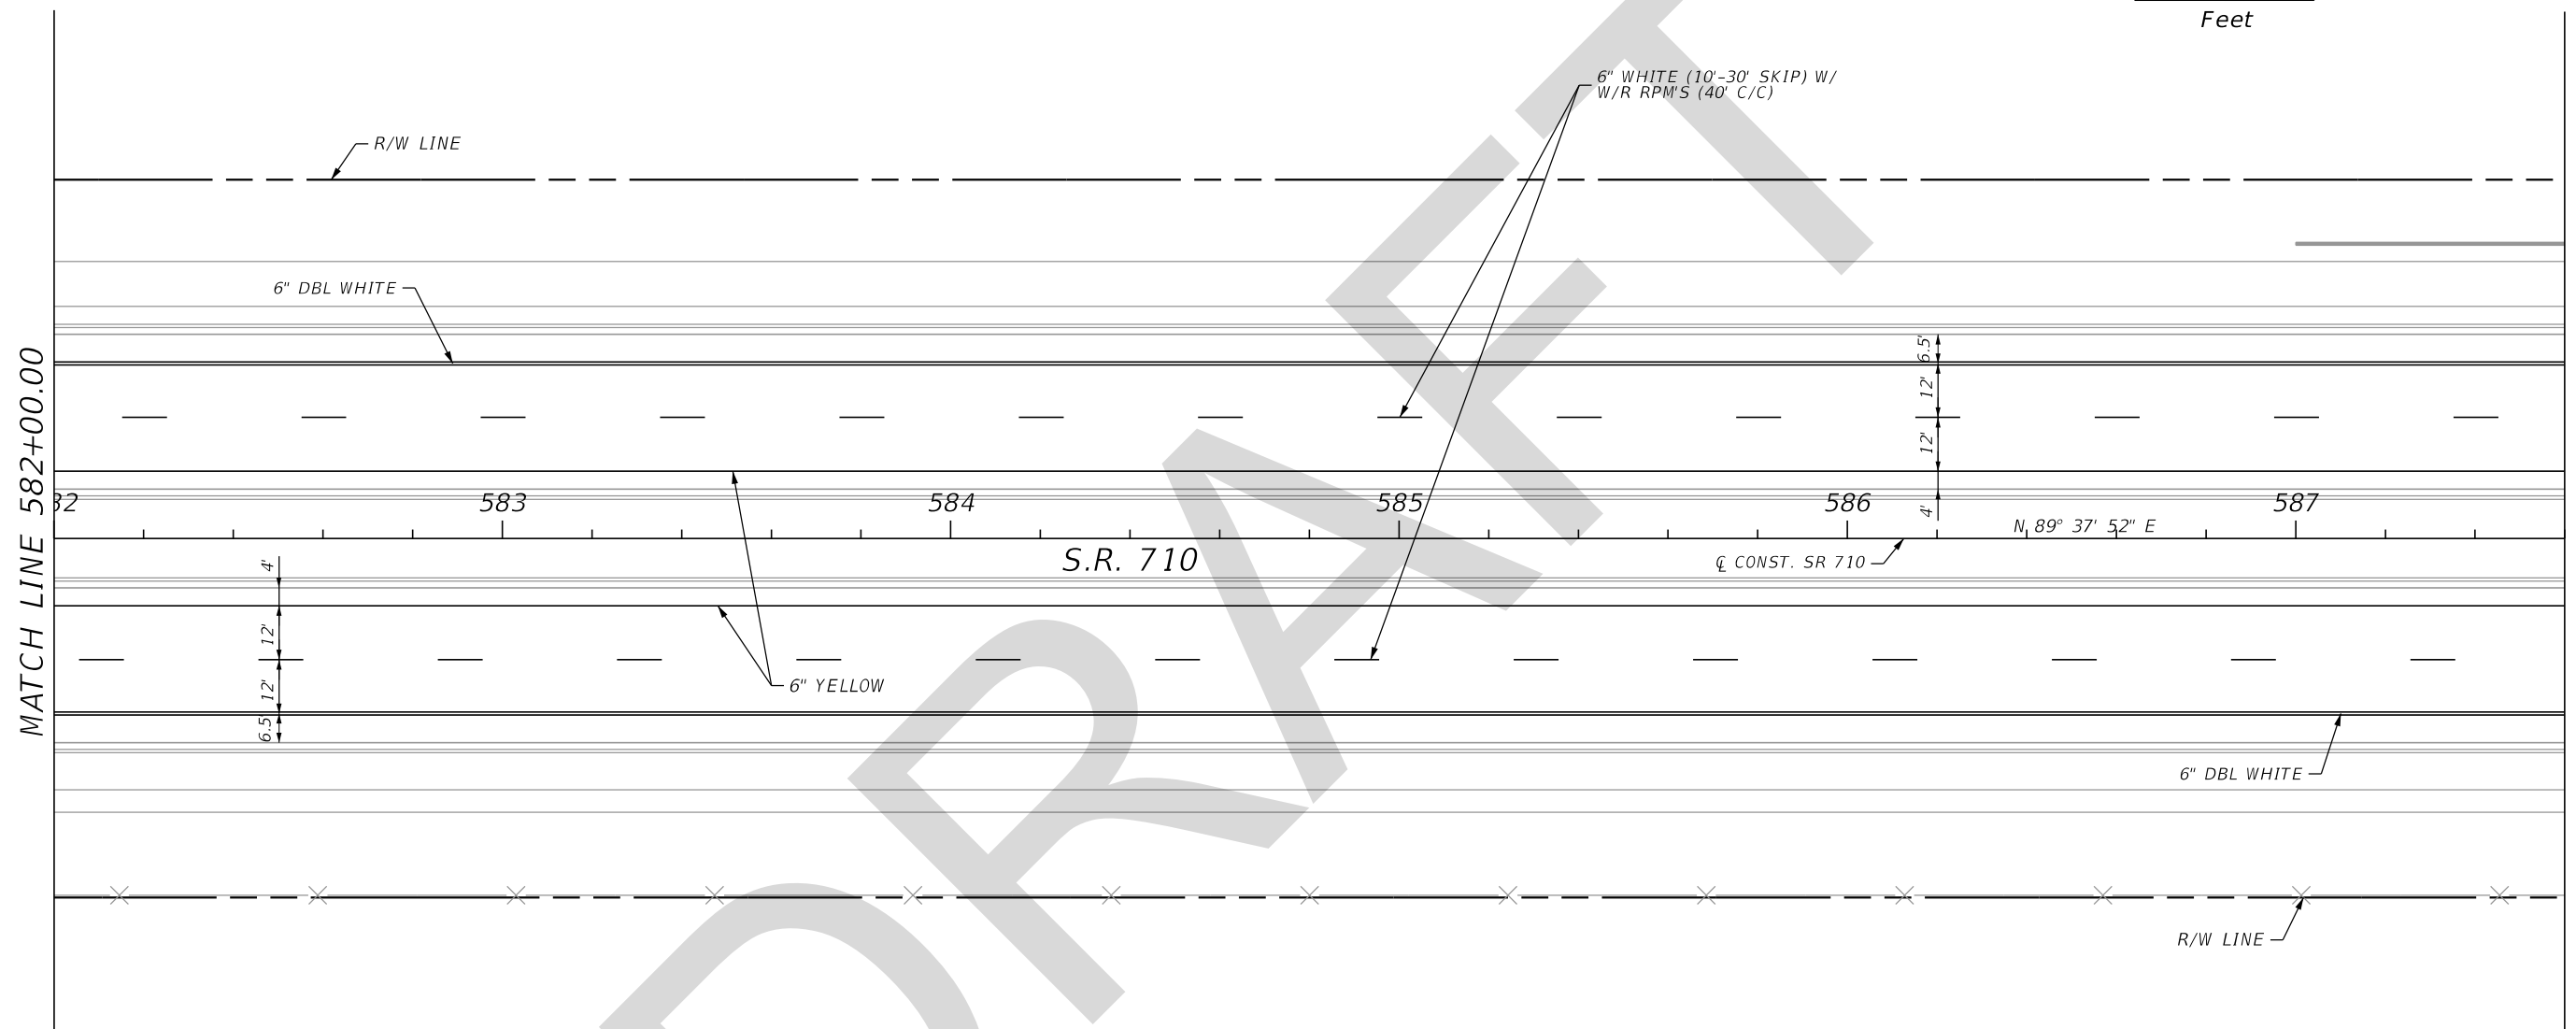
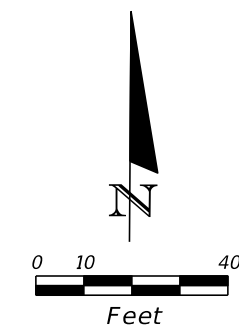


DRAFT

REVISIONS				OM Engineering Services, Inc. 621 E. Washington Street, Suite 8 Orlando, Florida 32801 Phone: 407-704-7815 Fax: 407-704-7816 Certificate of Authorization No: 26637 Robert W. Best, Jr., PE / No: 69875	STATE OF FLORIDA DEPARTMENT OF TRANSPORTATION			SIGNING & PAVEMENT MARKING PLAN SR 710	SHEET NO.
DATE	DESCRIPTION	DATE	DESCRIPTION		ROAD NO.	COUNTY	FINANCIAL PROJECT ID		S-26
					SR 710	OKEECHOBEE	419344-3-52-01		

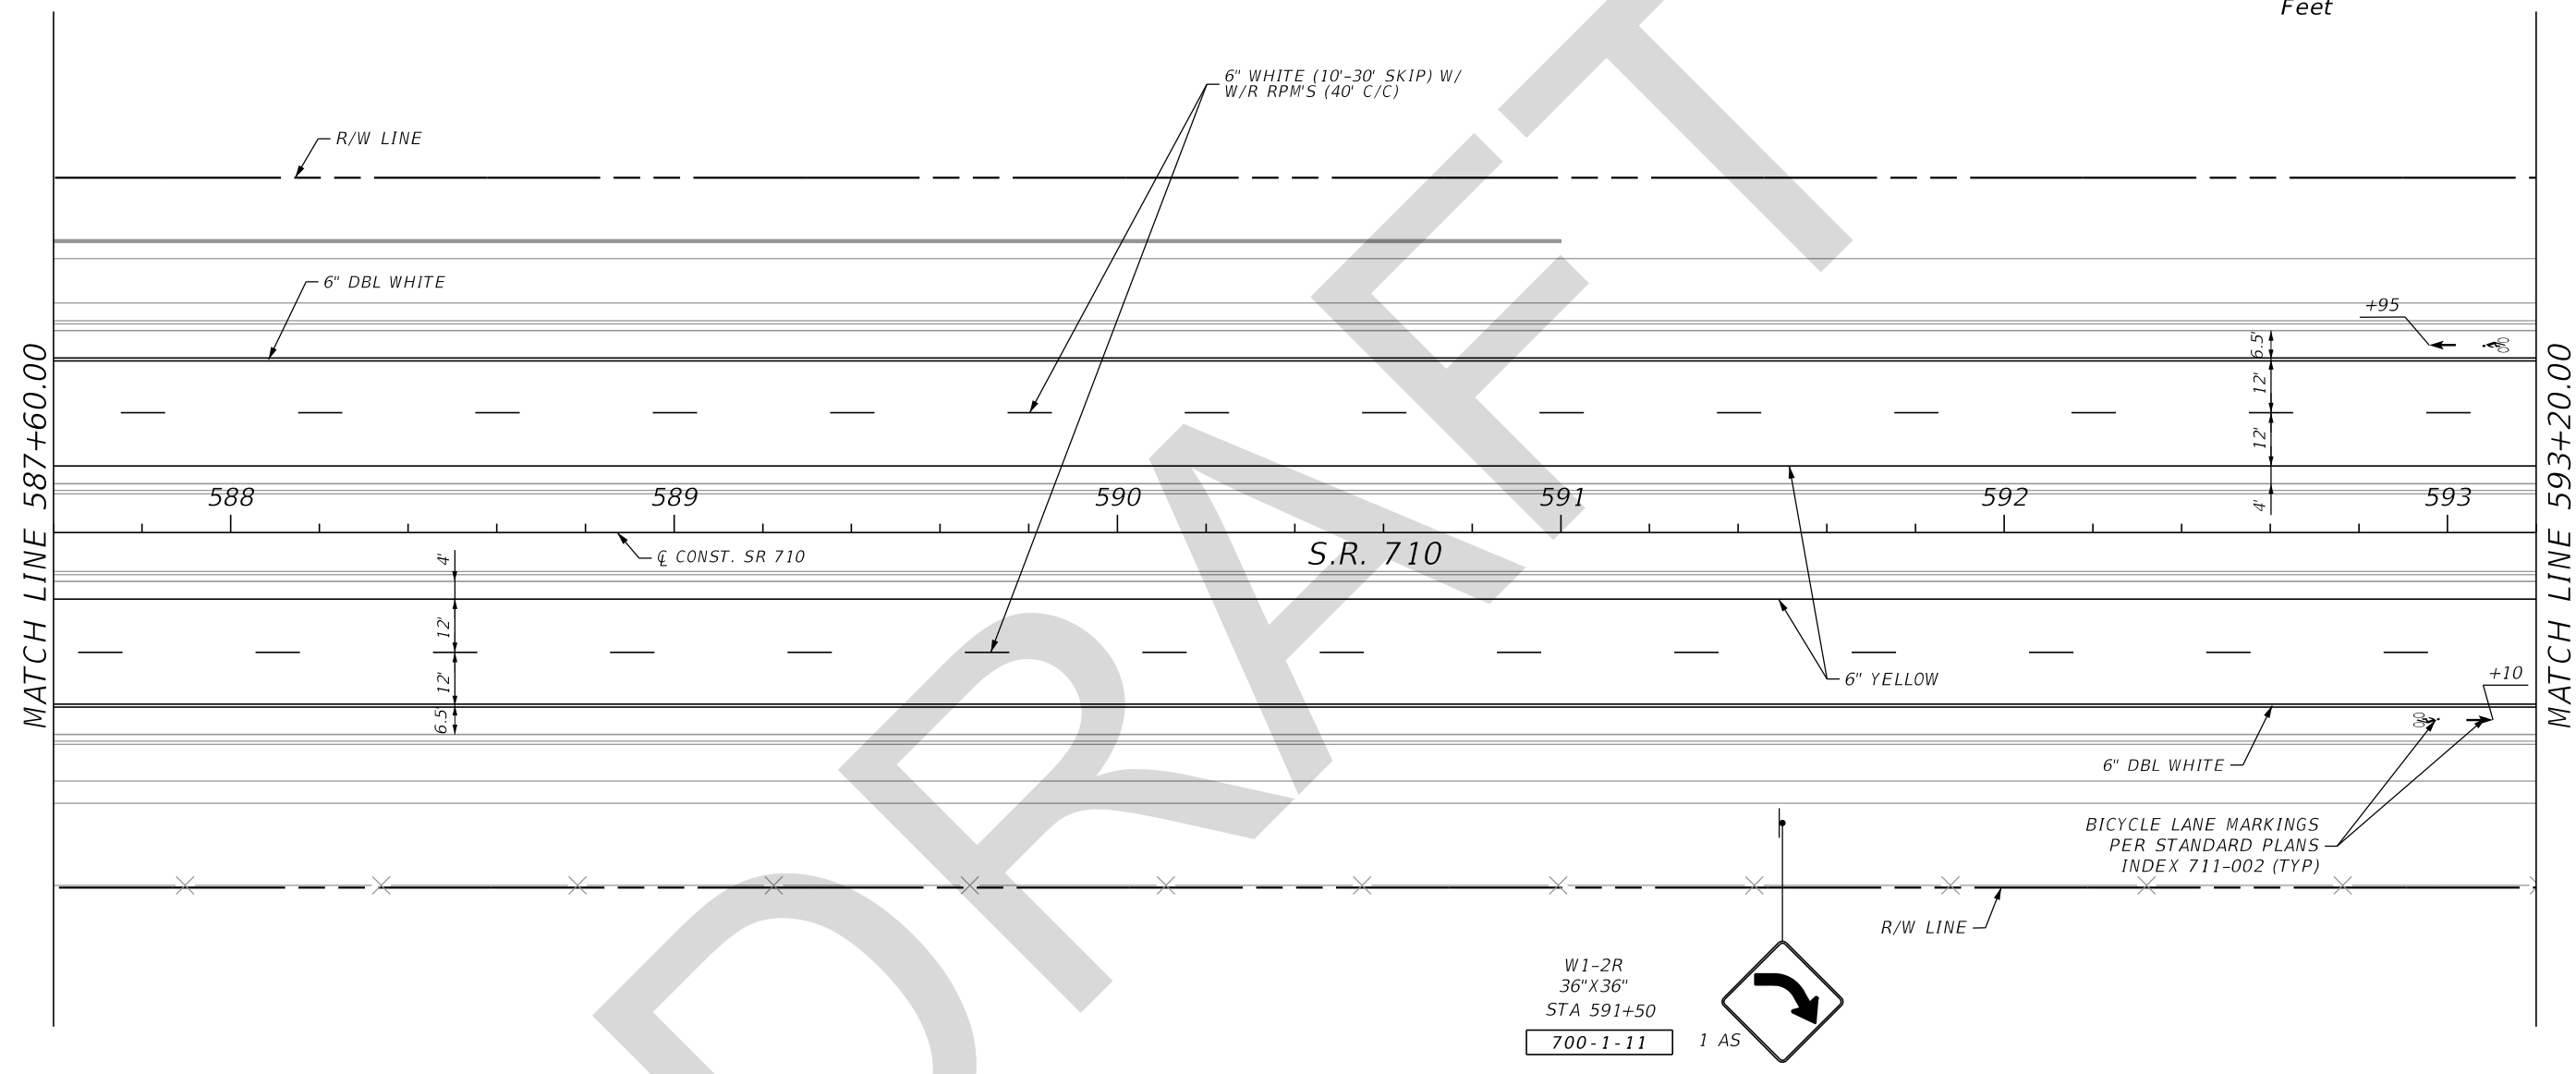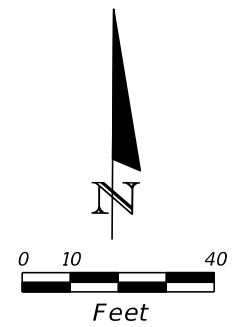

REVISIONS				OM Engineering Services, Inc. 621 E. Washington Street, Suite 8 Orlando, Florida 32801 Phone: 407-704-7815 Fax: 407-704-7816 Certificate of Authorization No: 26637 Robert W. Best, Jr., PE / No: 69875	STATE OF FLORIDA DEPARTMENT OF TRANSPORTATION			SIGNING & PAVEMENT MARKING PLAN SR 710	SHEET NO. S-27
DATE	DESCRIPTION	DATE	DESCRIPTION		ROAD NO.	COUNTY	FINANCIAL PROJECT ID		
				SR 710	OKEECHOBEE	419344-3-52-01			

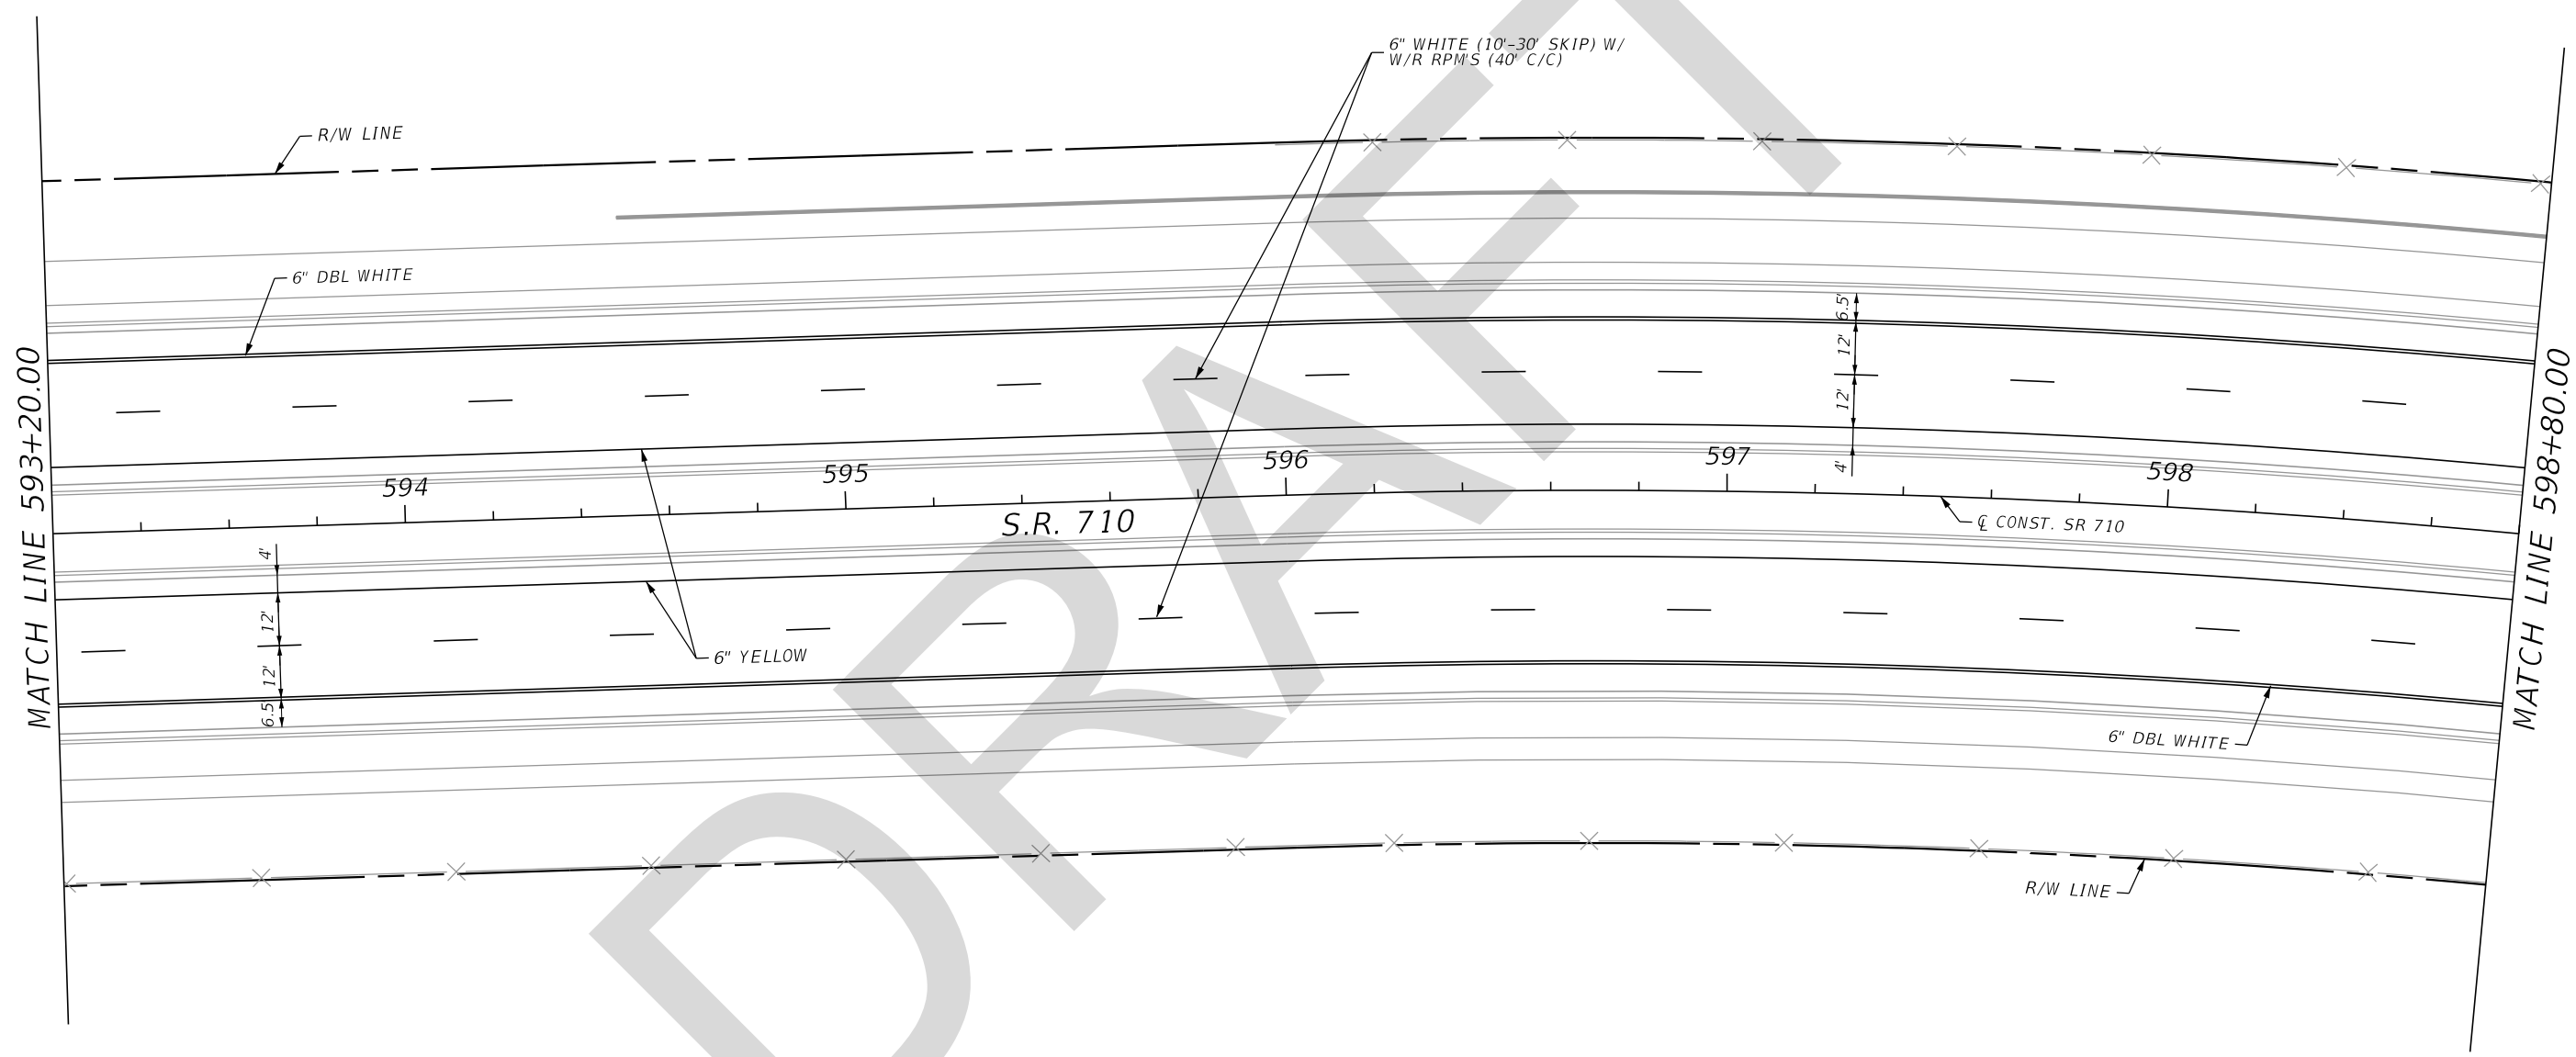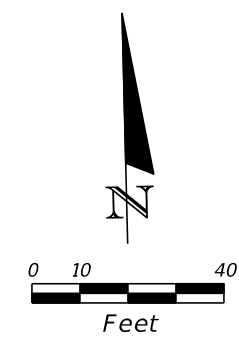



REVISIONS			
DATE	DESCRIPTION	DATE	DESCRIPTION

OM Engineering Services, Inc.
 621 E. Washington Street, Suite 8
 Orlando, Florida 32801
 Phone: 407-704-7815 Fax: 407-704-7816
 Certificate of Authorization No: 26637
 Robert W. Best, Jr., PE / No: 69875



STATE OF FLORIDA DEPARTMENT OF TRANSPORTATION		
ROAD NO.	COUNTY	FINANCIAL PROJECT ID
SR 710	OKEECHOBEE	419344-3-52-01

**SIGNING & PAVEMENT
 MARKING PLAN
 SR 710**


SHEET NO.
 S-28

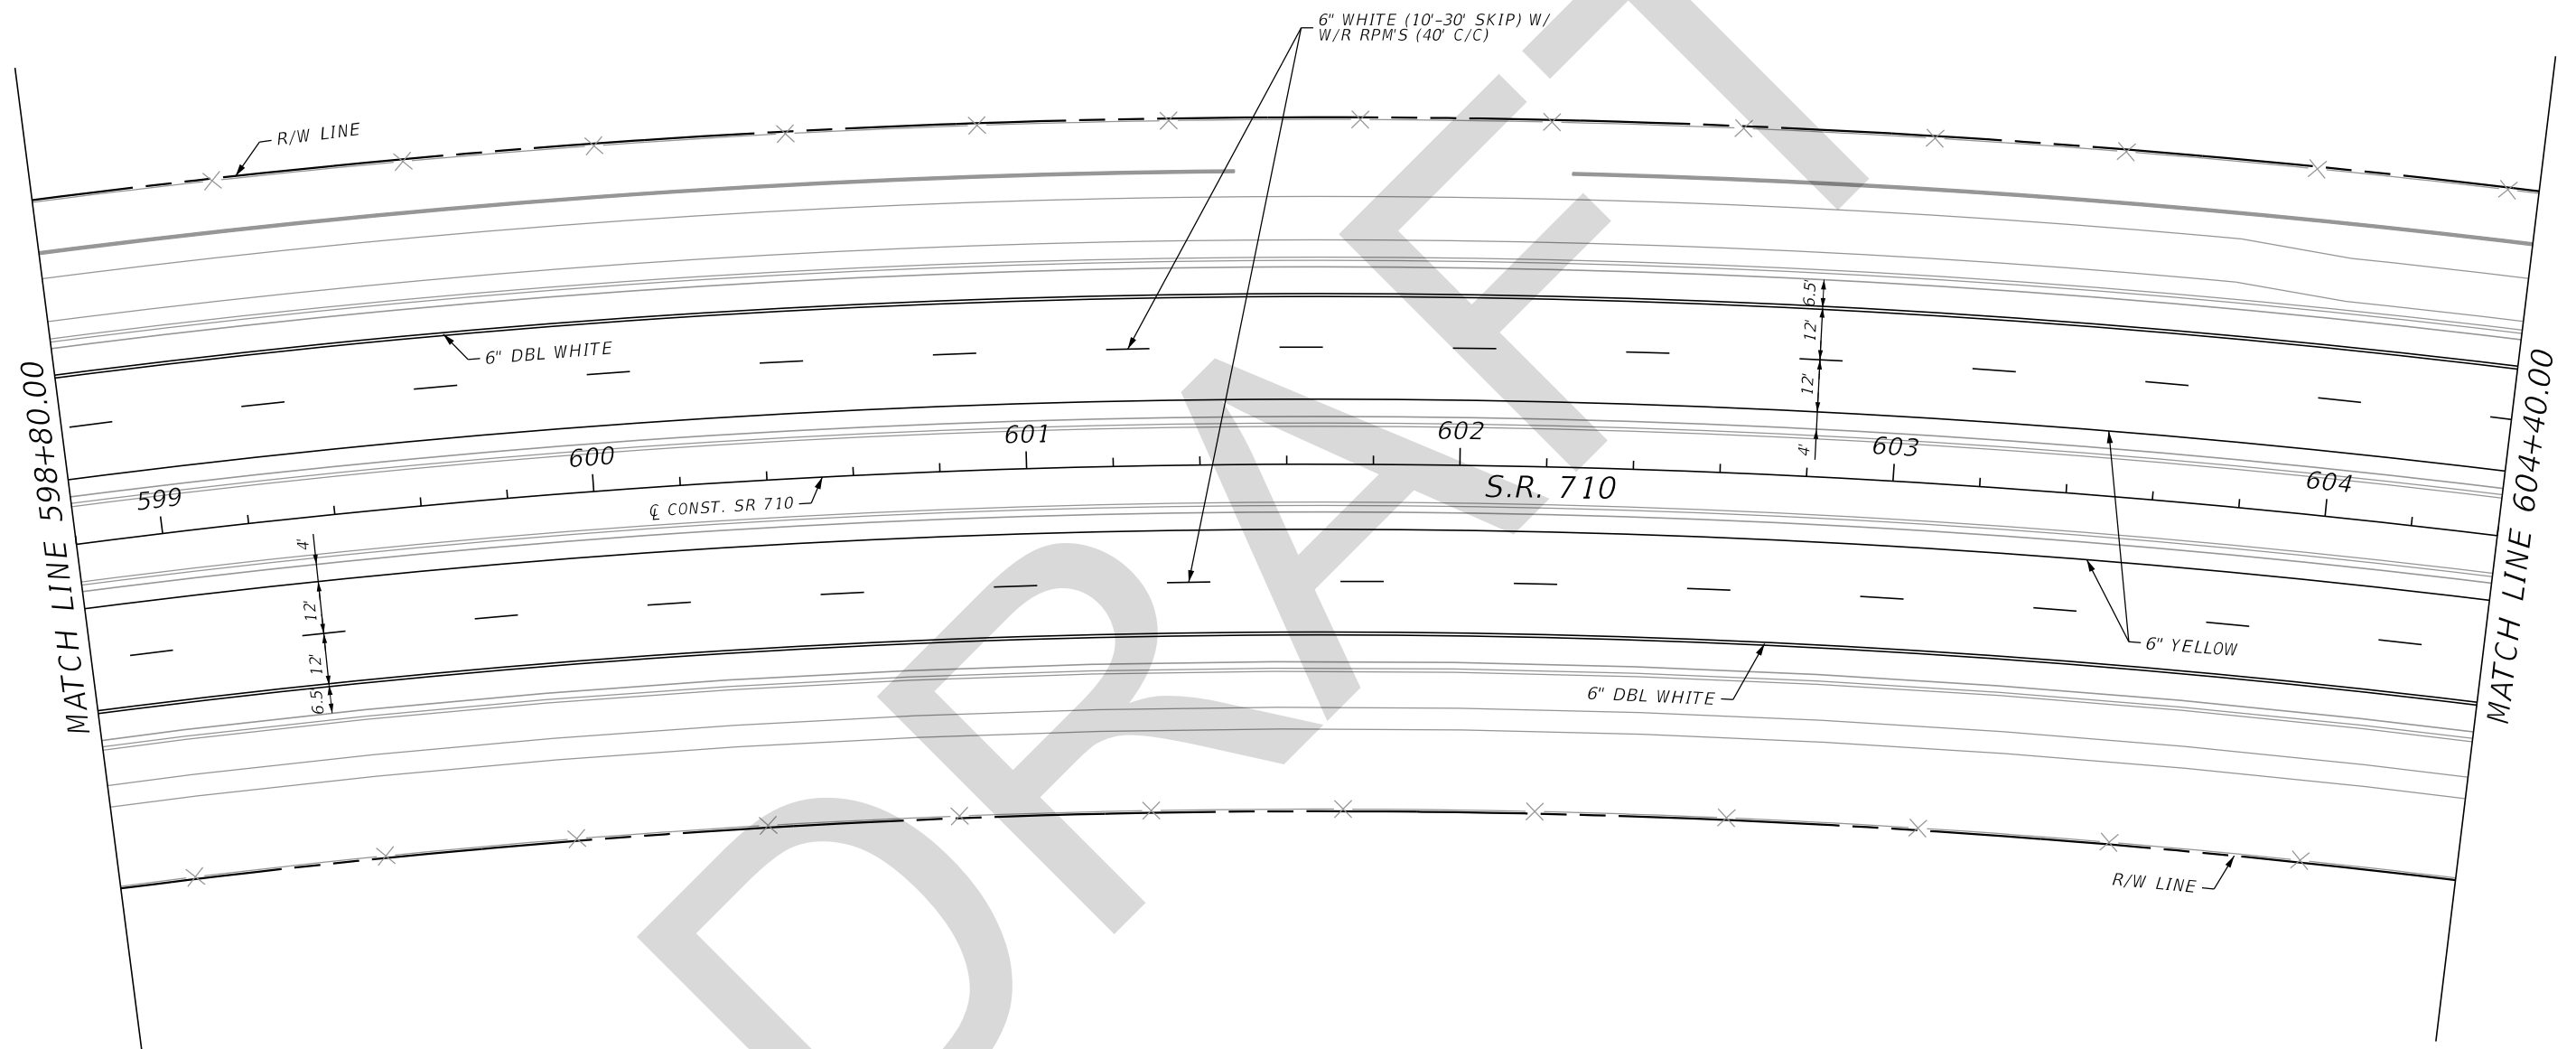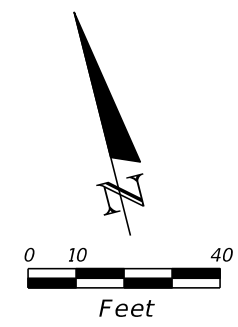

REVISIONS				OM Engineering Services, Inc. 621 E. Washington Street, Suite 8 Orlando, Florida 32801 Phone: 407-704-7815 Fax: 407-704-7816 Certificate of Authorization No: 26637 Robert W. Best, Jr., PE / No: 69875	STATE OF FLORIDA DEPARTMENT OF TRANSPORTATION			SIGNING & PAVEMENT MARKING PLAN SR 710	SHEET NO. S-29
DATE	DESCRIPTION	DATE	DESCRIPTION		ROAD NO.	COUNTY	FINANCIAL PROJECT ID		
				SR 710	OKEECHOBEE	419344-3-52-01			

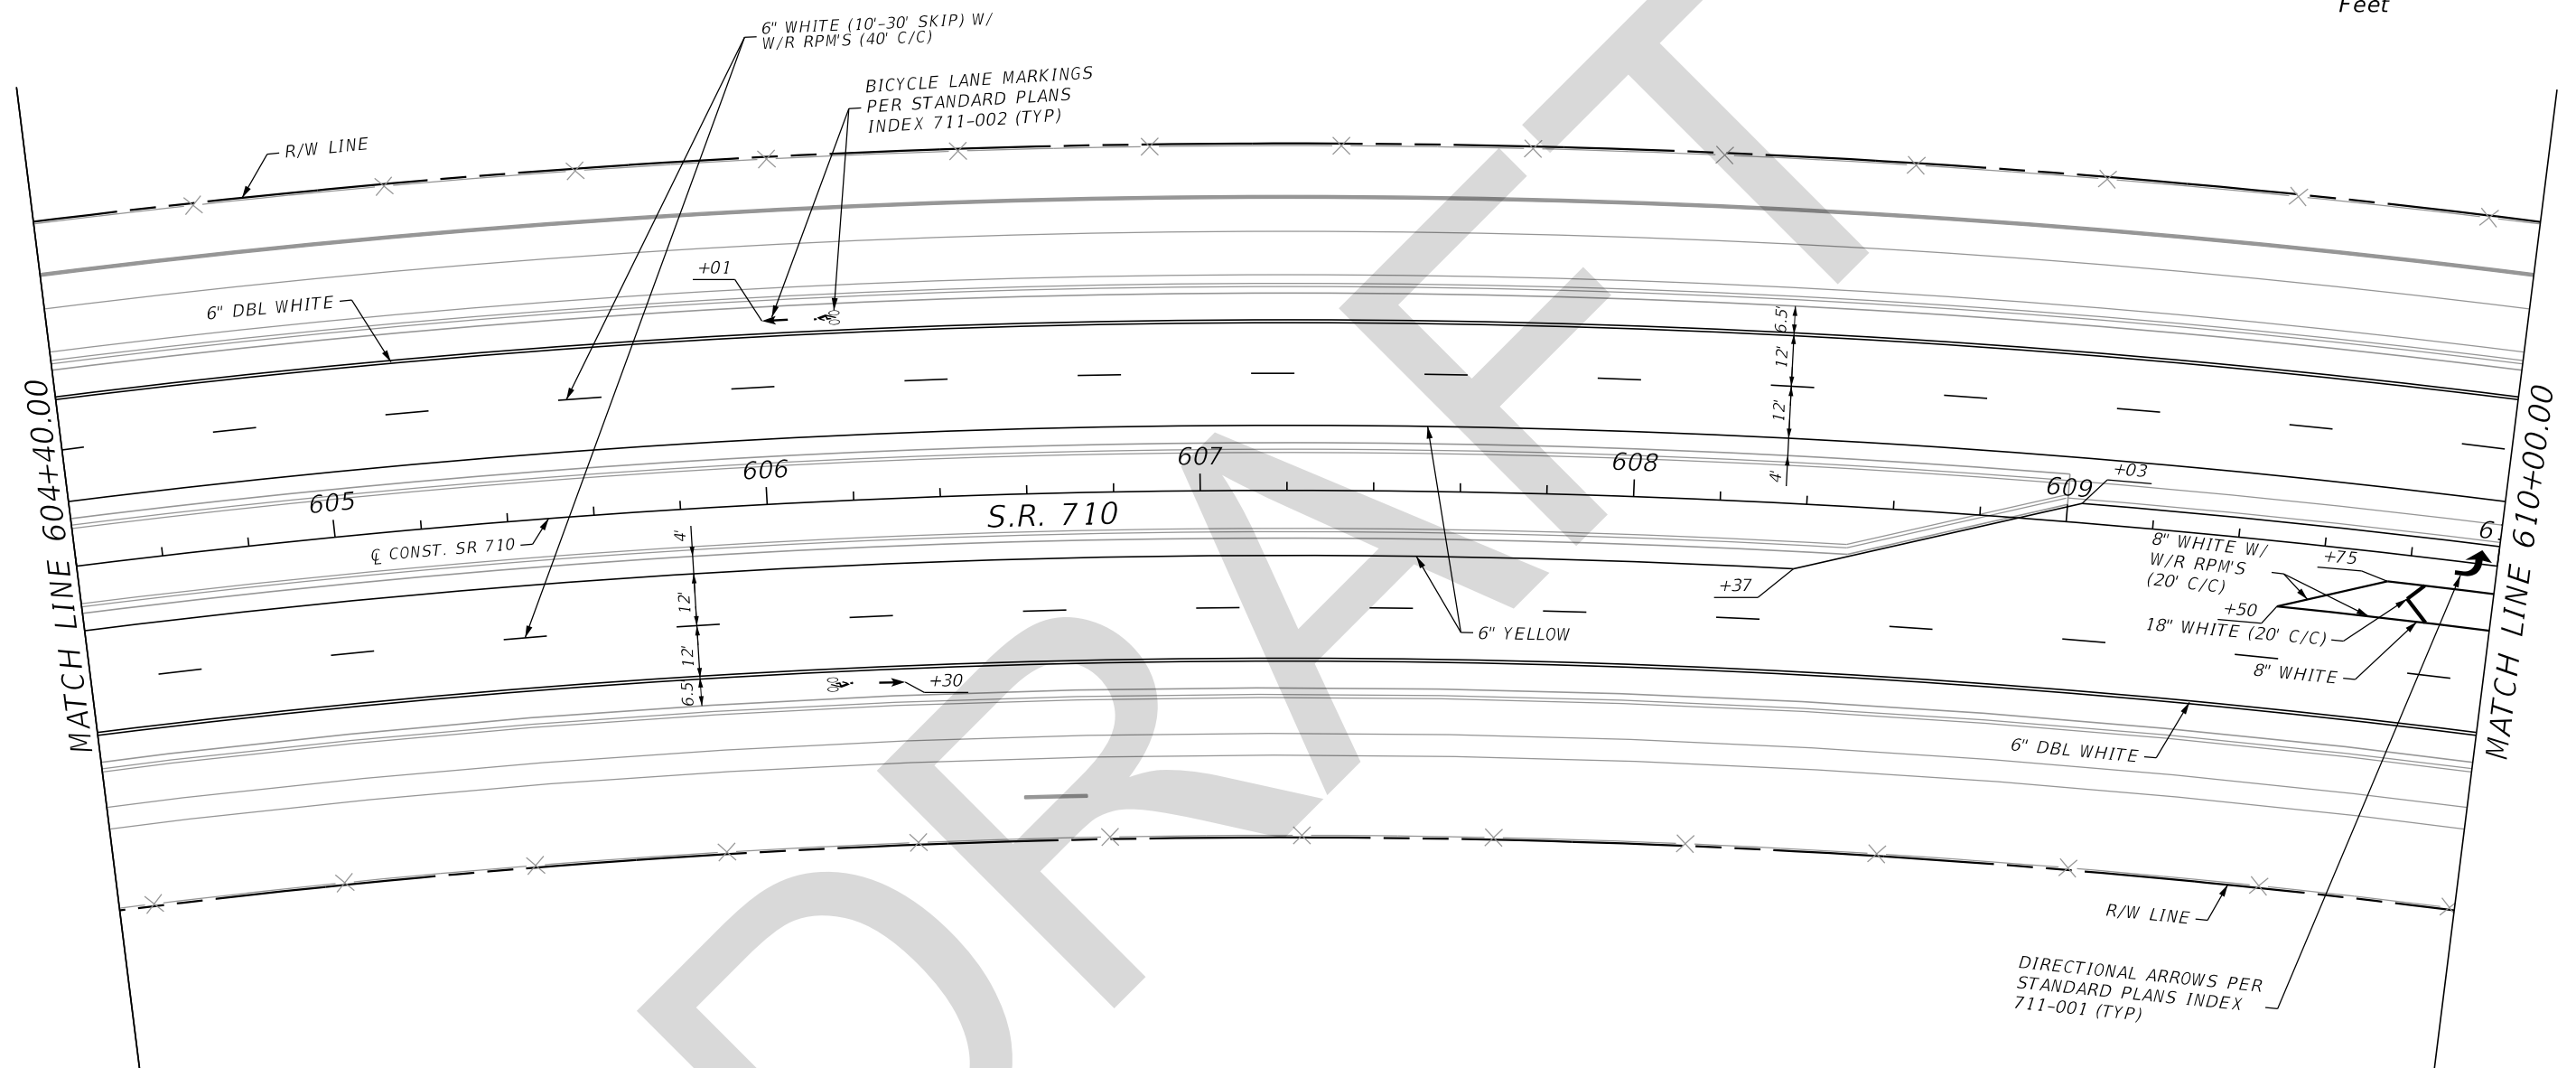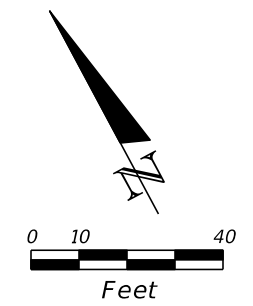

REVISIONS				OM Engineering Services, Inc. 621 E. Washington Street, Suite 8 Orlando, Florida 32801 Phone: 407-704-7815 Fax: 407-704-7816 Certificate of Authorization No: 26637 Robert W. Best, Jr., PE / No: 69875	STATE OF FLORIDA DEPARTMENT OF TRANSPORTATION			SIGNING & PAVEMENT MARKING PLAN SR 710	SHEET NO. S-30
DATE	DESCRIPTION	DATE	DESCRIPTION		ROAD NO.	COUNTY	FINANCIAL PROJECT ID		
					SR 710	OKEECHOBEE	419344-3-52-01		

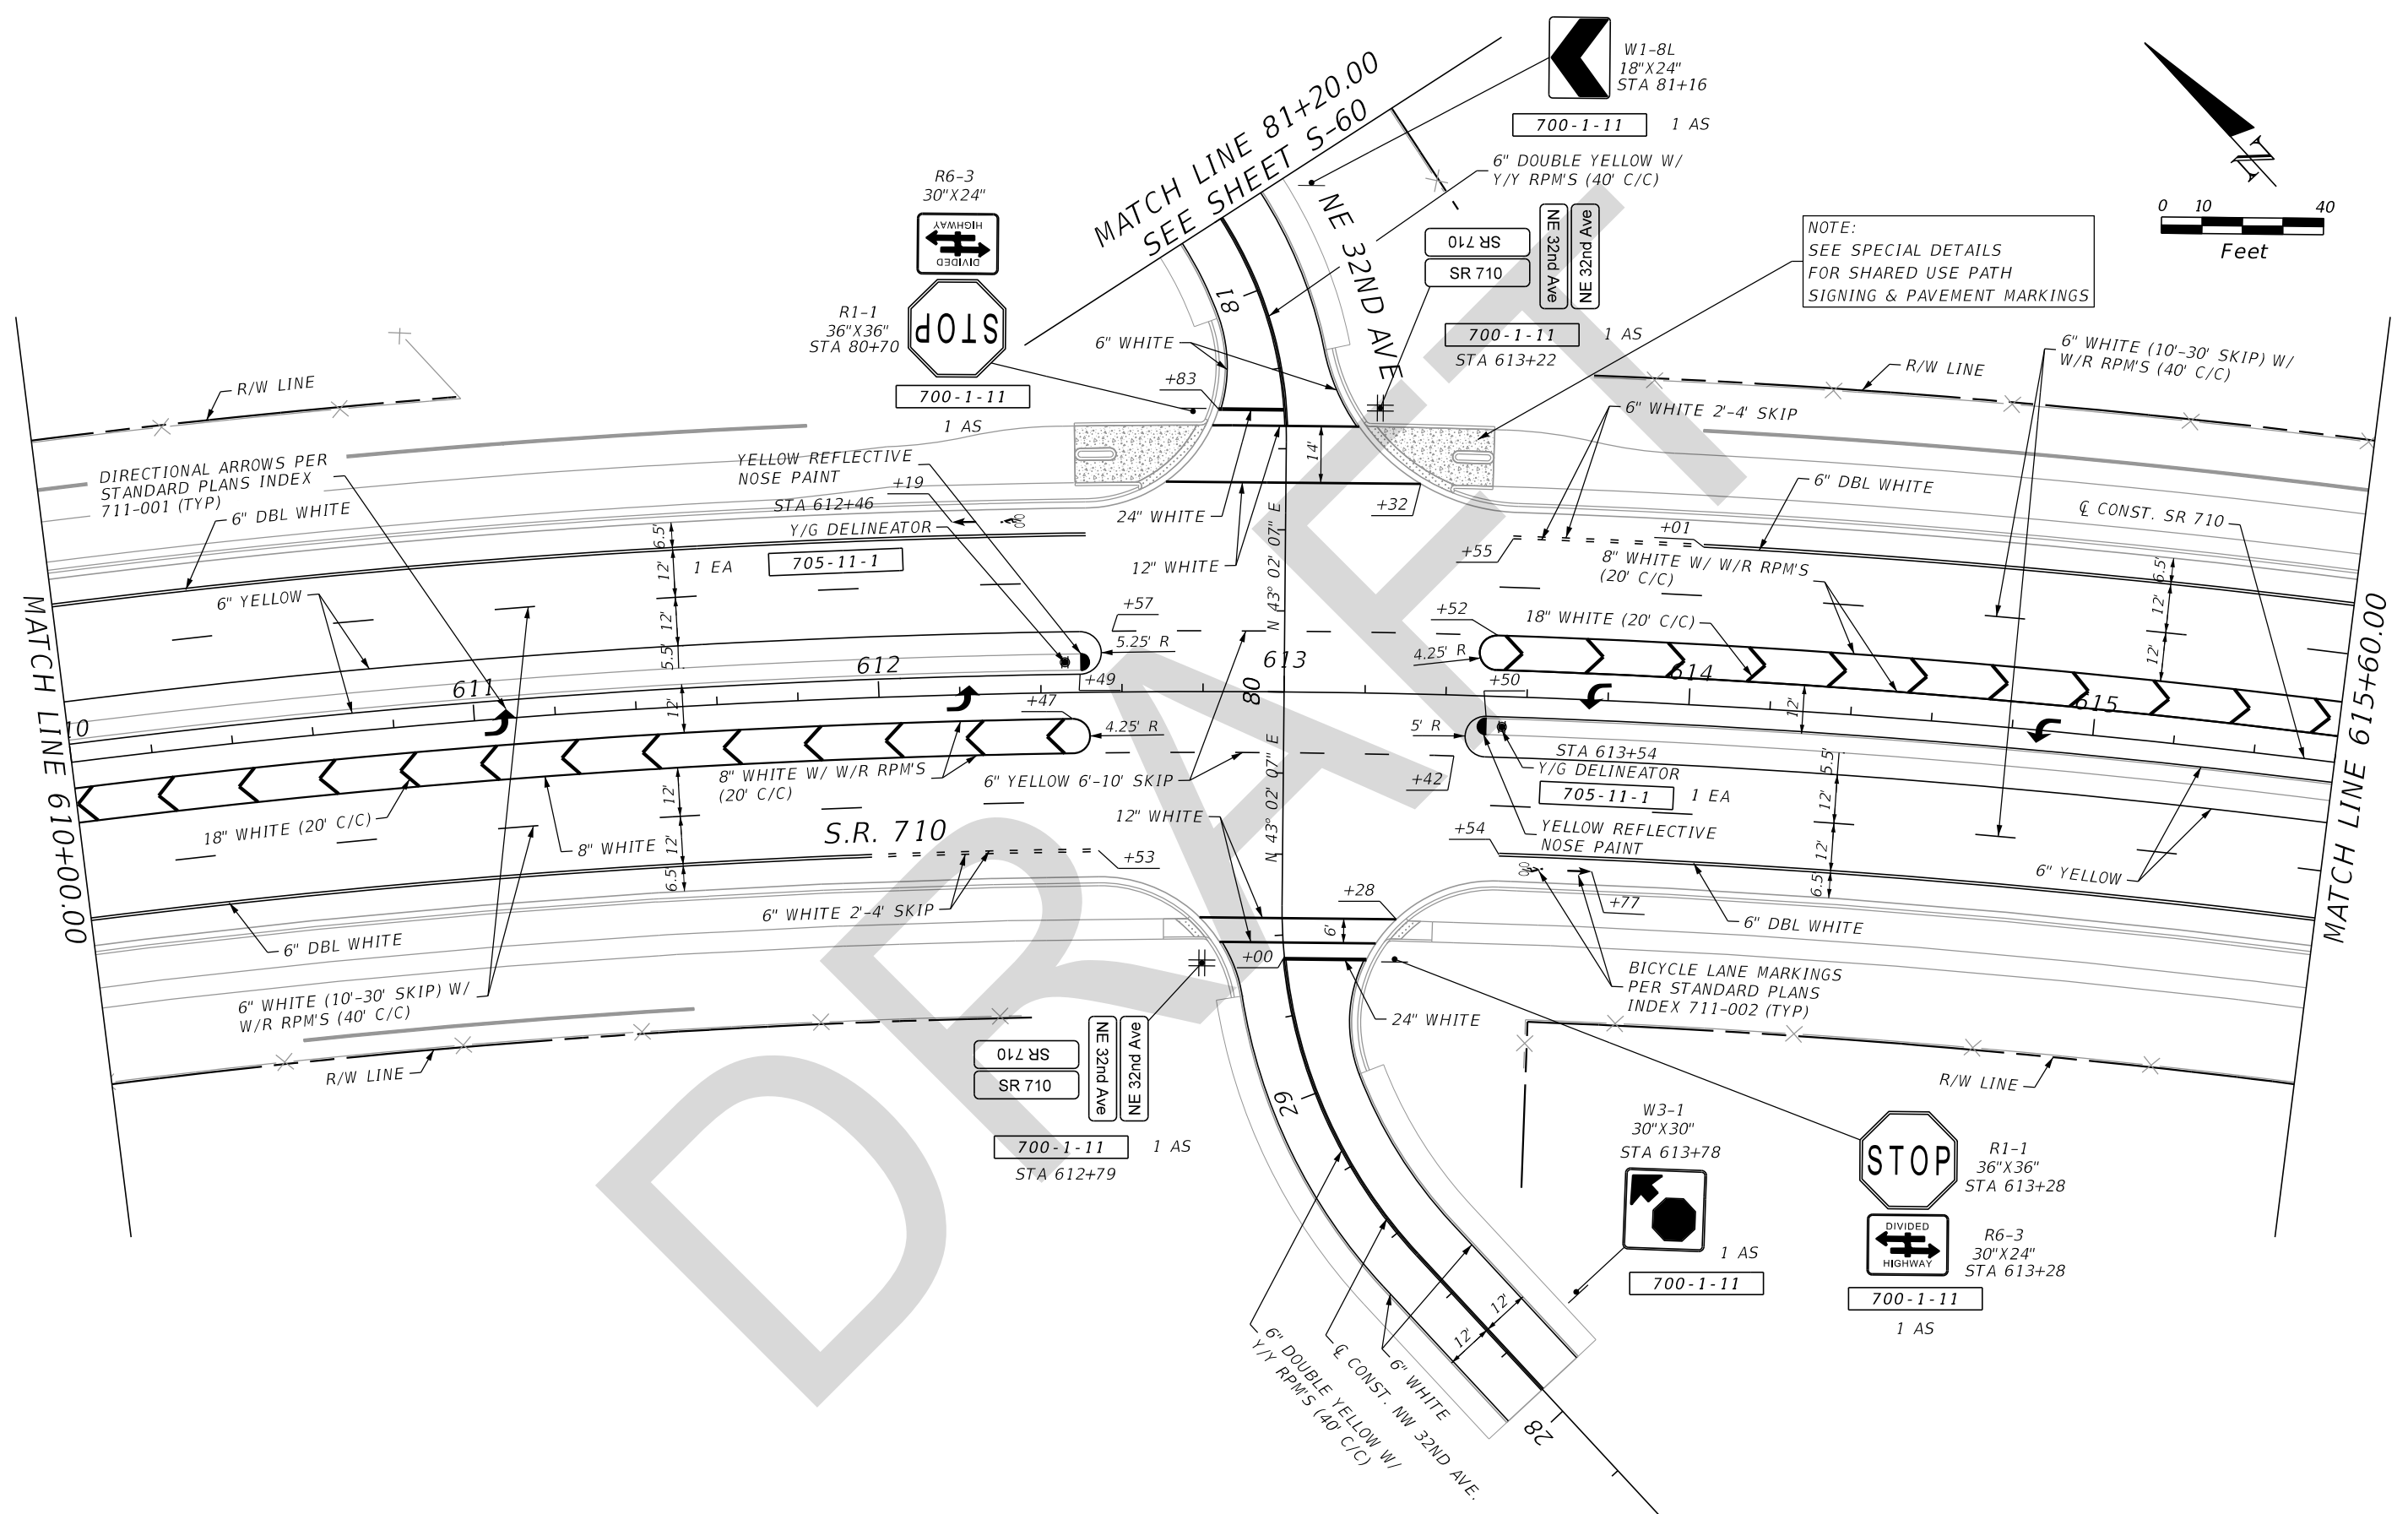




REVISIONS			
DATE	DESCRIPTION	DATE	DESCRIPTION

OM Engineering Services, Inc.
 621 E. Washington Street, Suite 8
 Orlando, Florida 32801
 Phone: 407-704-7815 Fax: 407-704-7816
 Certificate of Authorization No: 26637
 Robert W. Best, Jr., PE / No: 69875



STATE OF FLORIDA DEPARTMENT OF TRANSPORTATION		
ROAD NO.	COUNTY	FINANCIAL PROJECT ID
SR 710	OKEECHOBEE	419344-3-52-01

**SIGNING & PAVEMENT
MARKING PLAN**
SR 710

SHEET NO.
 S-31

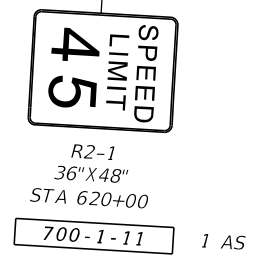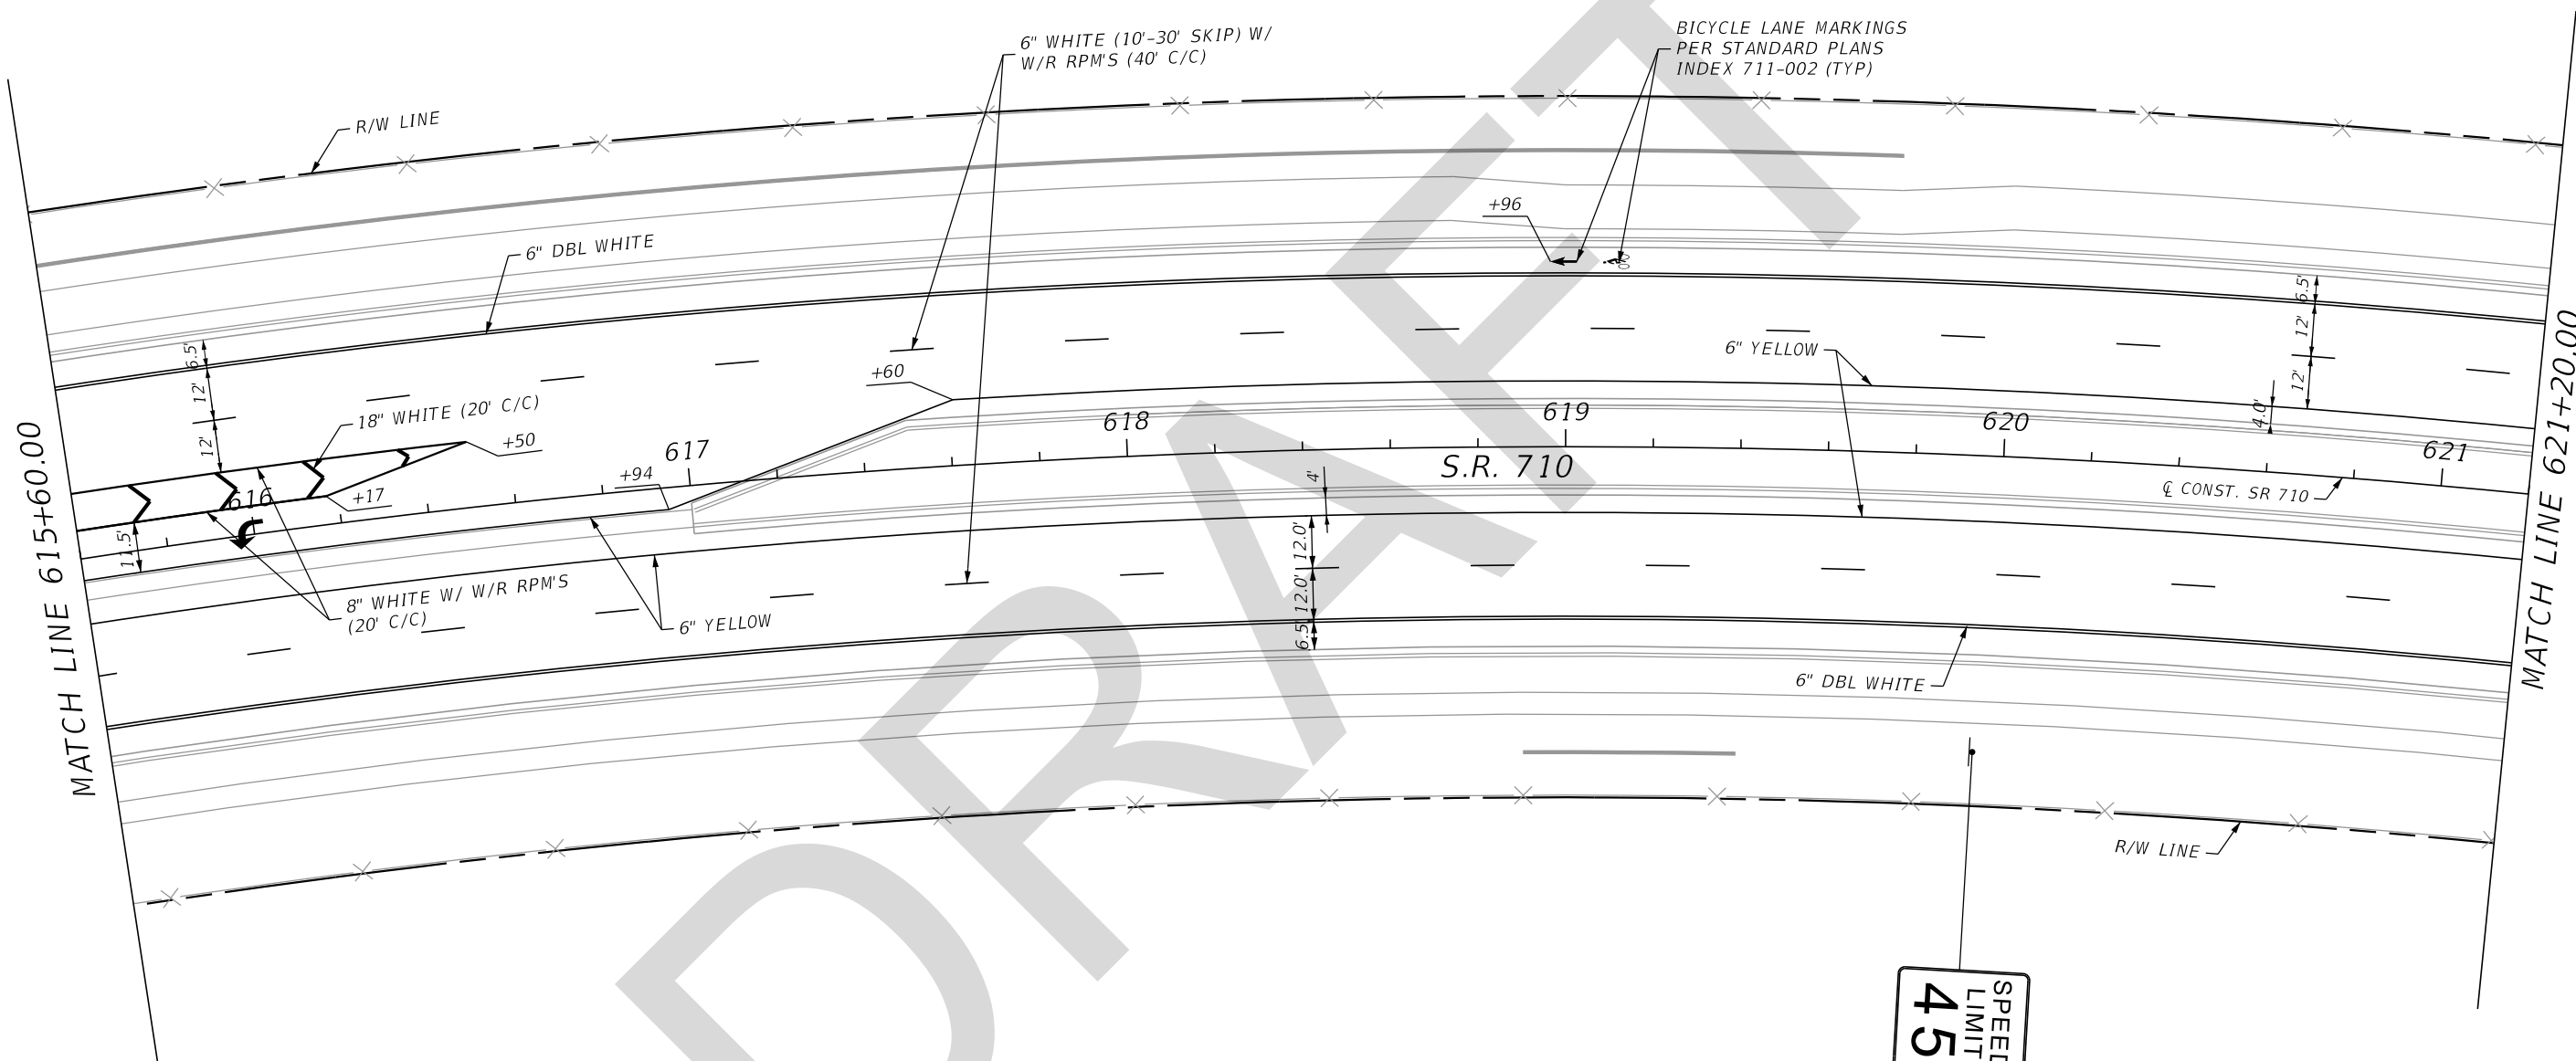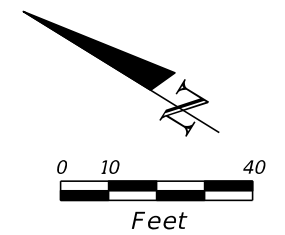

REVISIONS				OM Engineering Services, Inc. 621 E. Washington Street, Suite 8 Orlando, Florida 32801 Phone: 407-704-7815 Fax: 407-704-7816 Certificate of Authorization No: 26637 Robert W. Best, Jr., PE / No: 69875	STATE OF FLORIDA DEPARTMENT OF TRANSPORTATION			SIGNING & PAVEMENT MARKING PLAN SR 710	SHEET NO. S-32
DATE	DESCRIPTION	DATE	DESCRIPTION		ROAD NO.	COUNTY	FINANCIAL PROJECT ID		
					SR 710	OKEECHOBEE	419344-3-52-01		

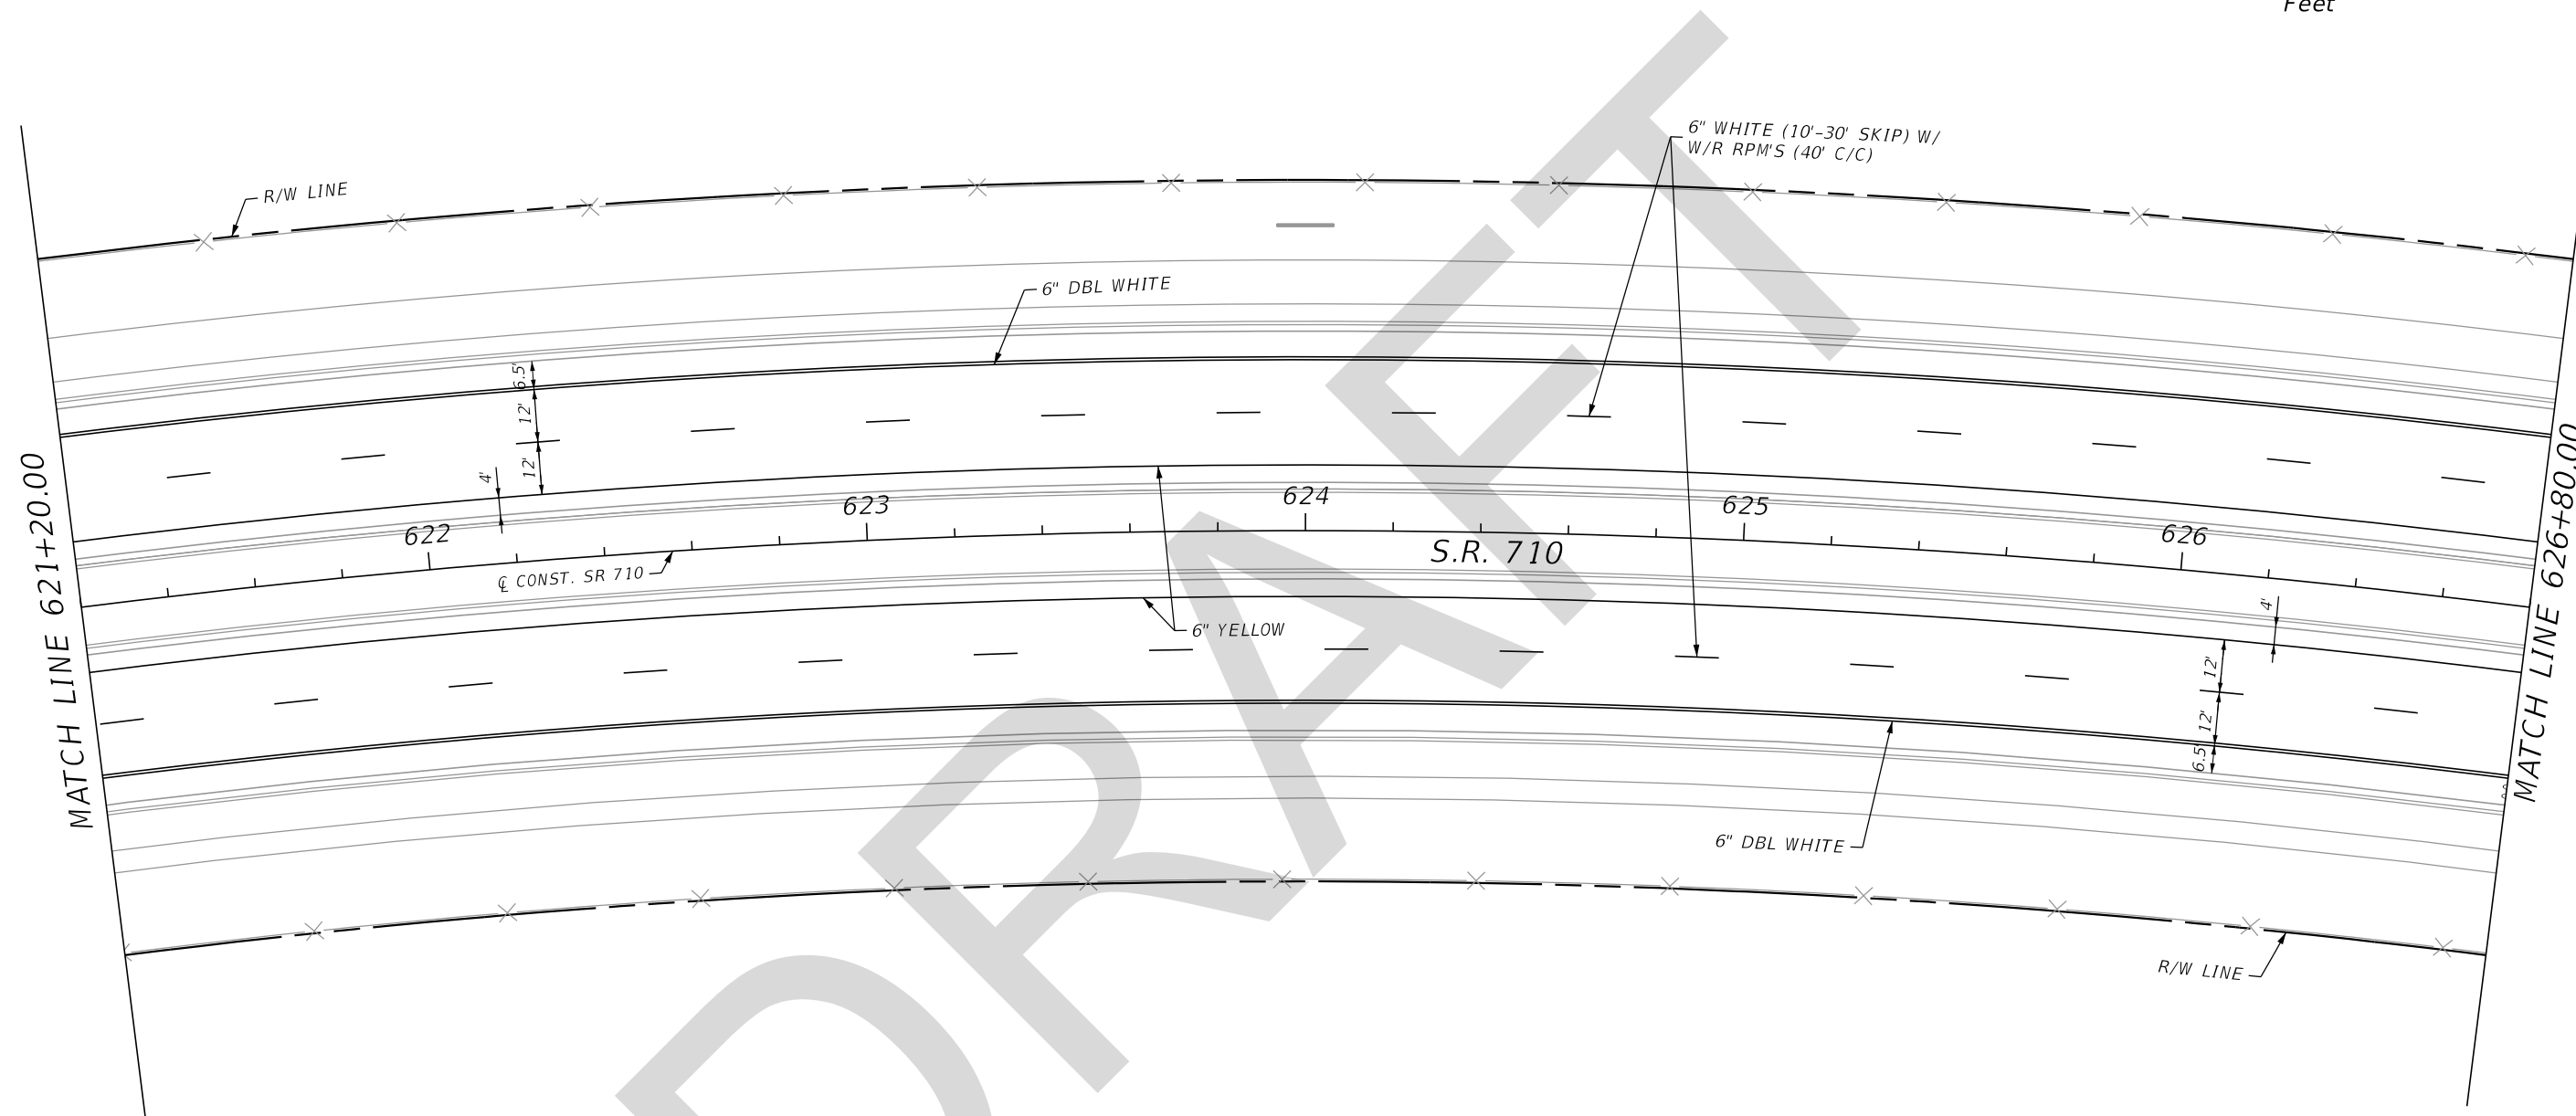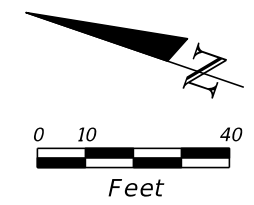

DRAWING



REVISIONS			
DATE	DESCRIPTION	DATE	DESCRIPTION

OM Engineering Services, Inc.
 621 E. Washington Street, Suite 8
 Orlando, Florida 32801
 Phone: 407-704-7815 Fax: 407-704-7816
 Certificate of Authorization No: 26637
 Robert W. Best, Jr., PE / No: 69875

STATE OF FLORIDA DEPARTMENT OF TRANSPORTATION		
ROAD NO.	COUNTY	FINANCIAL PROJECT ID
SR 710	OKEECHOBEE	419344-3-52-01

**SIGNING & PAVEMENT
MARKING PLAN
SR 710**

SHEET
NO.
S-33

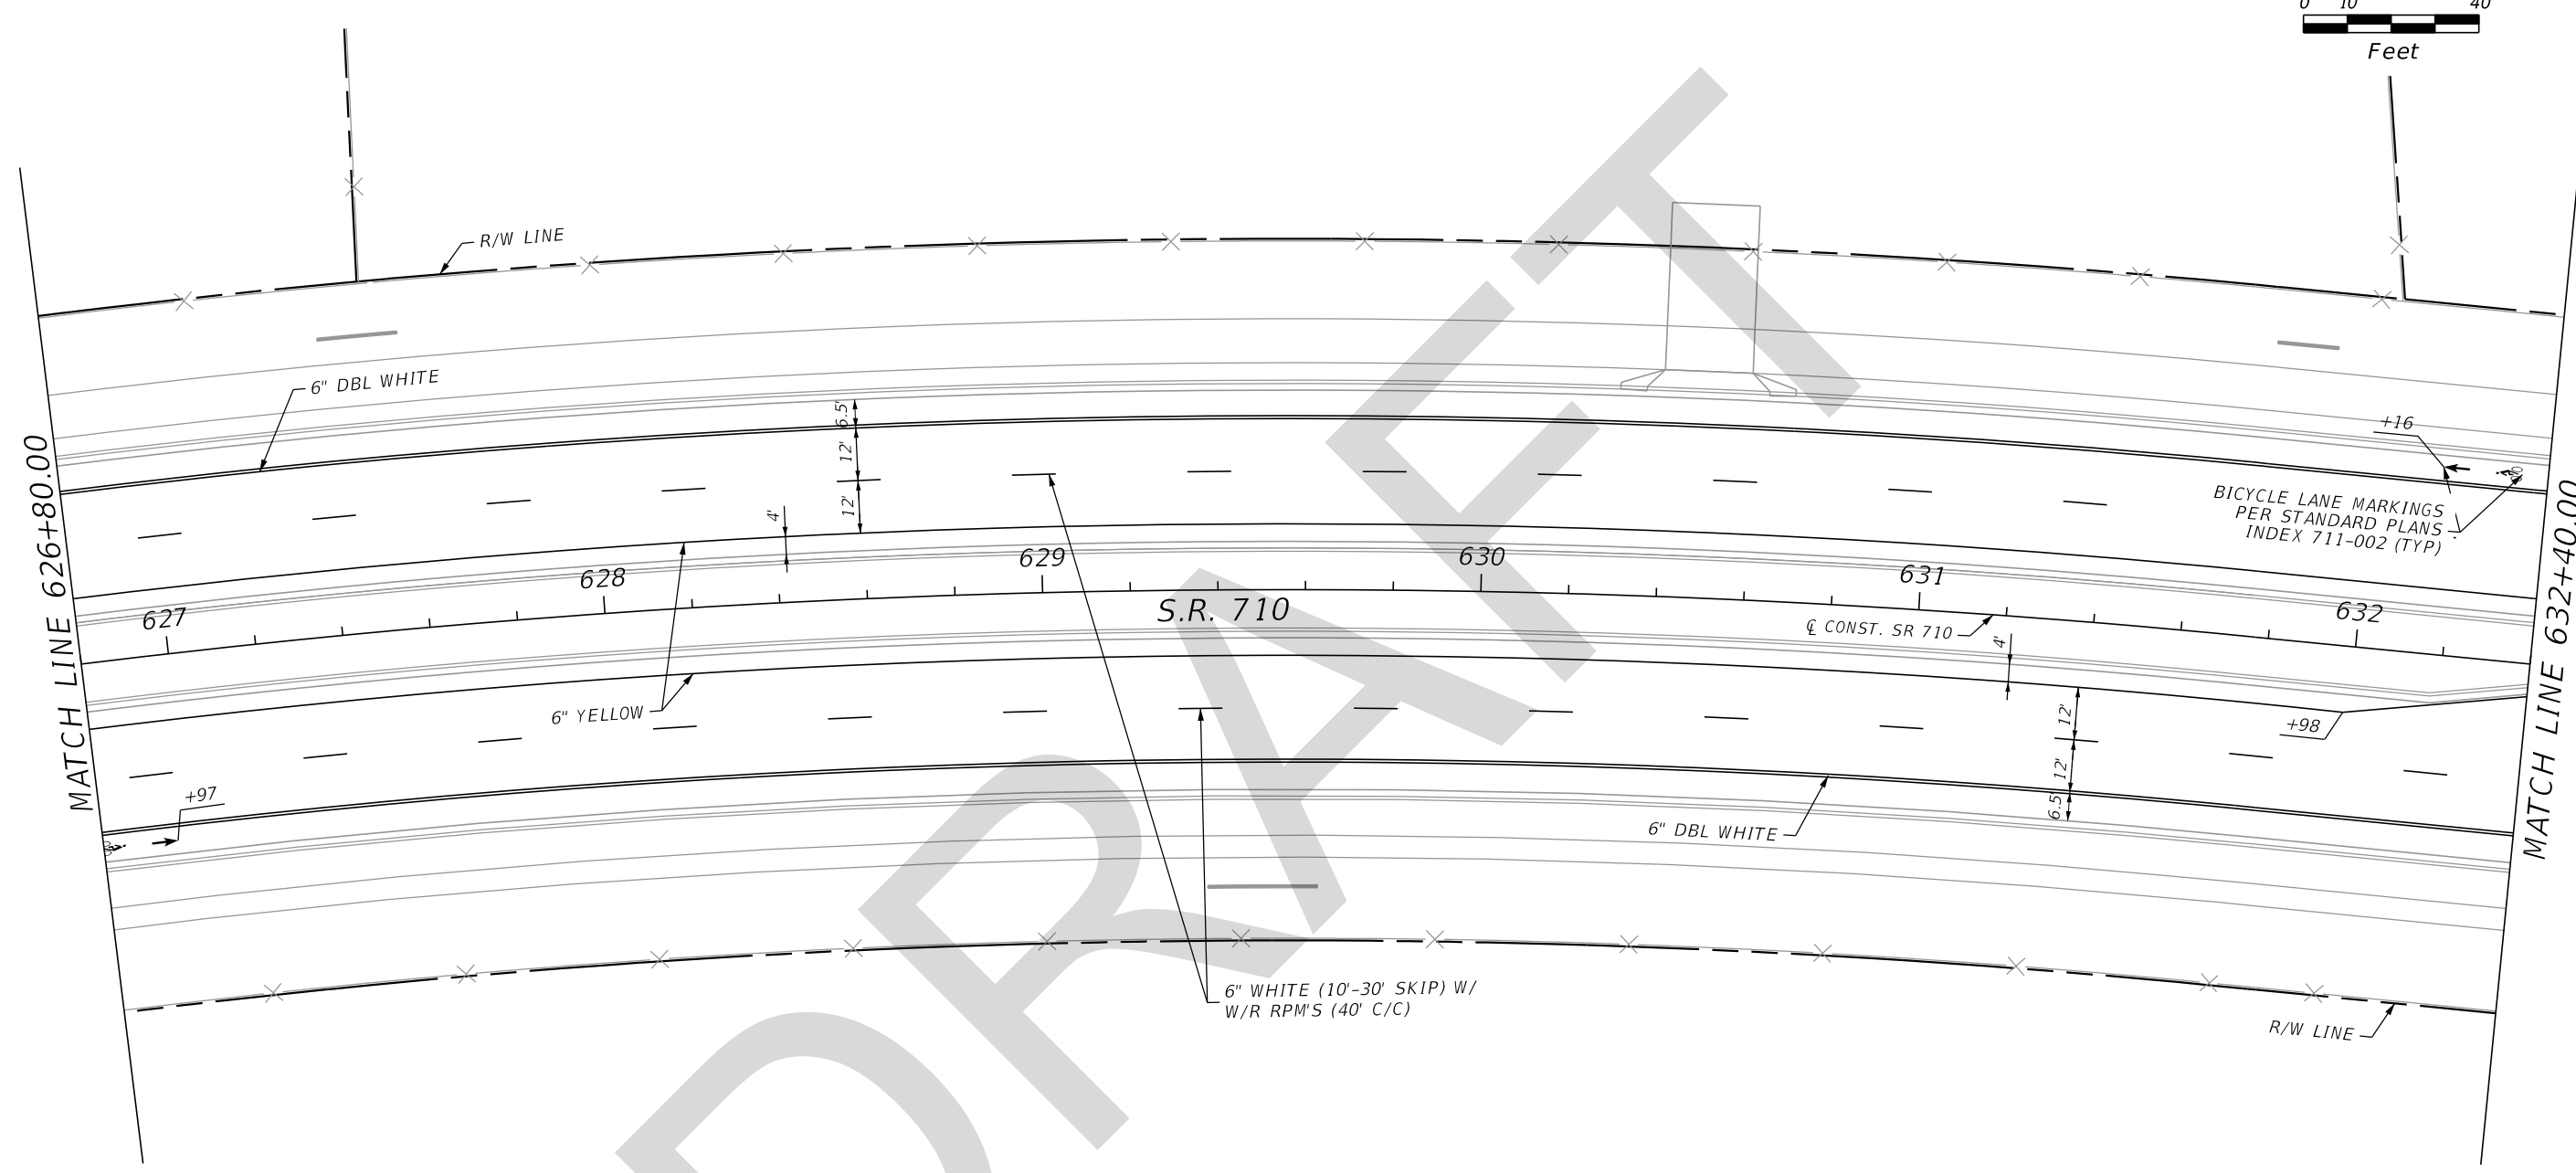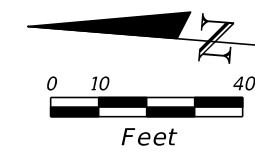


REVISIONS			
DATE	DESCRIPTION	DATE	DESCRIPTION

OM Engineering Services, Inc.
 621 E. Washington Street, Suite 8
 Orlando, Florida 32801
 Phone: 407-704-7815 Fax: 407-704-7816
 Certificate of Authorization No: 26637
 Robert W. Best, Jr., PE / No: 69875



STATE OF FLORIDA DEPARTMENT OF TRANSPORTATION		
ROAD NO.	COUNTY	FINANCIAL PROJECT ID
SR 710	OKEECHOBEE	419344-3-52-01

**SIGNING & PAVEMENT
 MARKING PLAN**
SR 710

SHEET NO.
 S-34

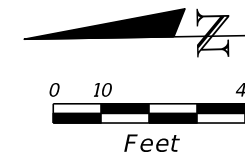

R2-1
36"X48"
STA 636+00
700-1-11 1 AS

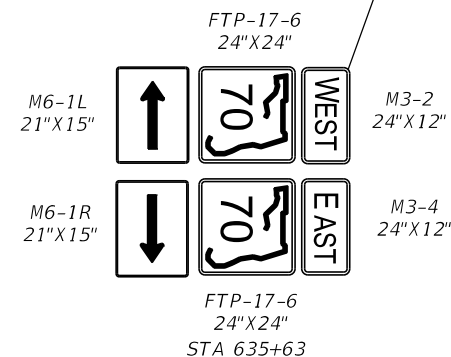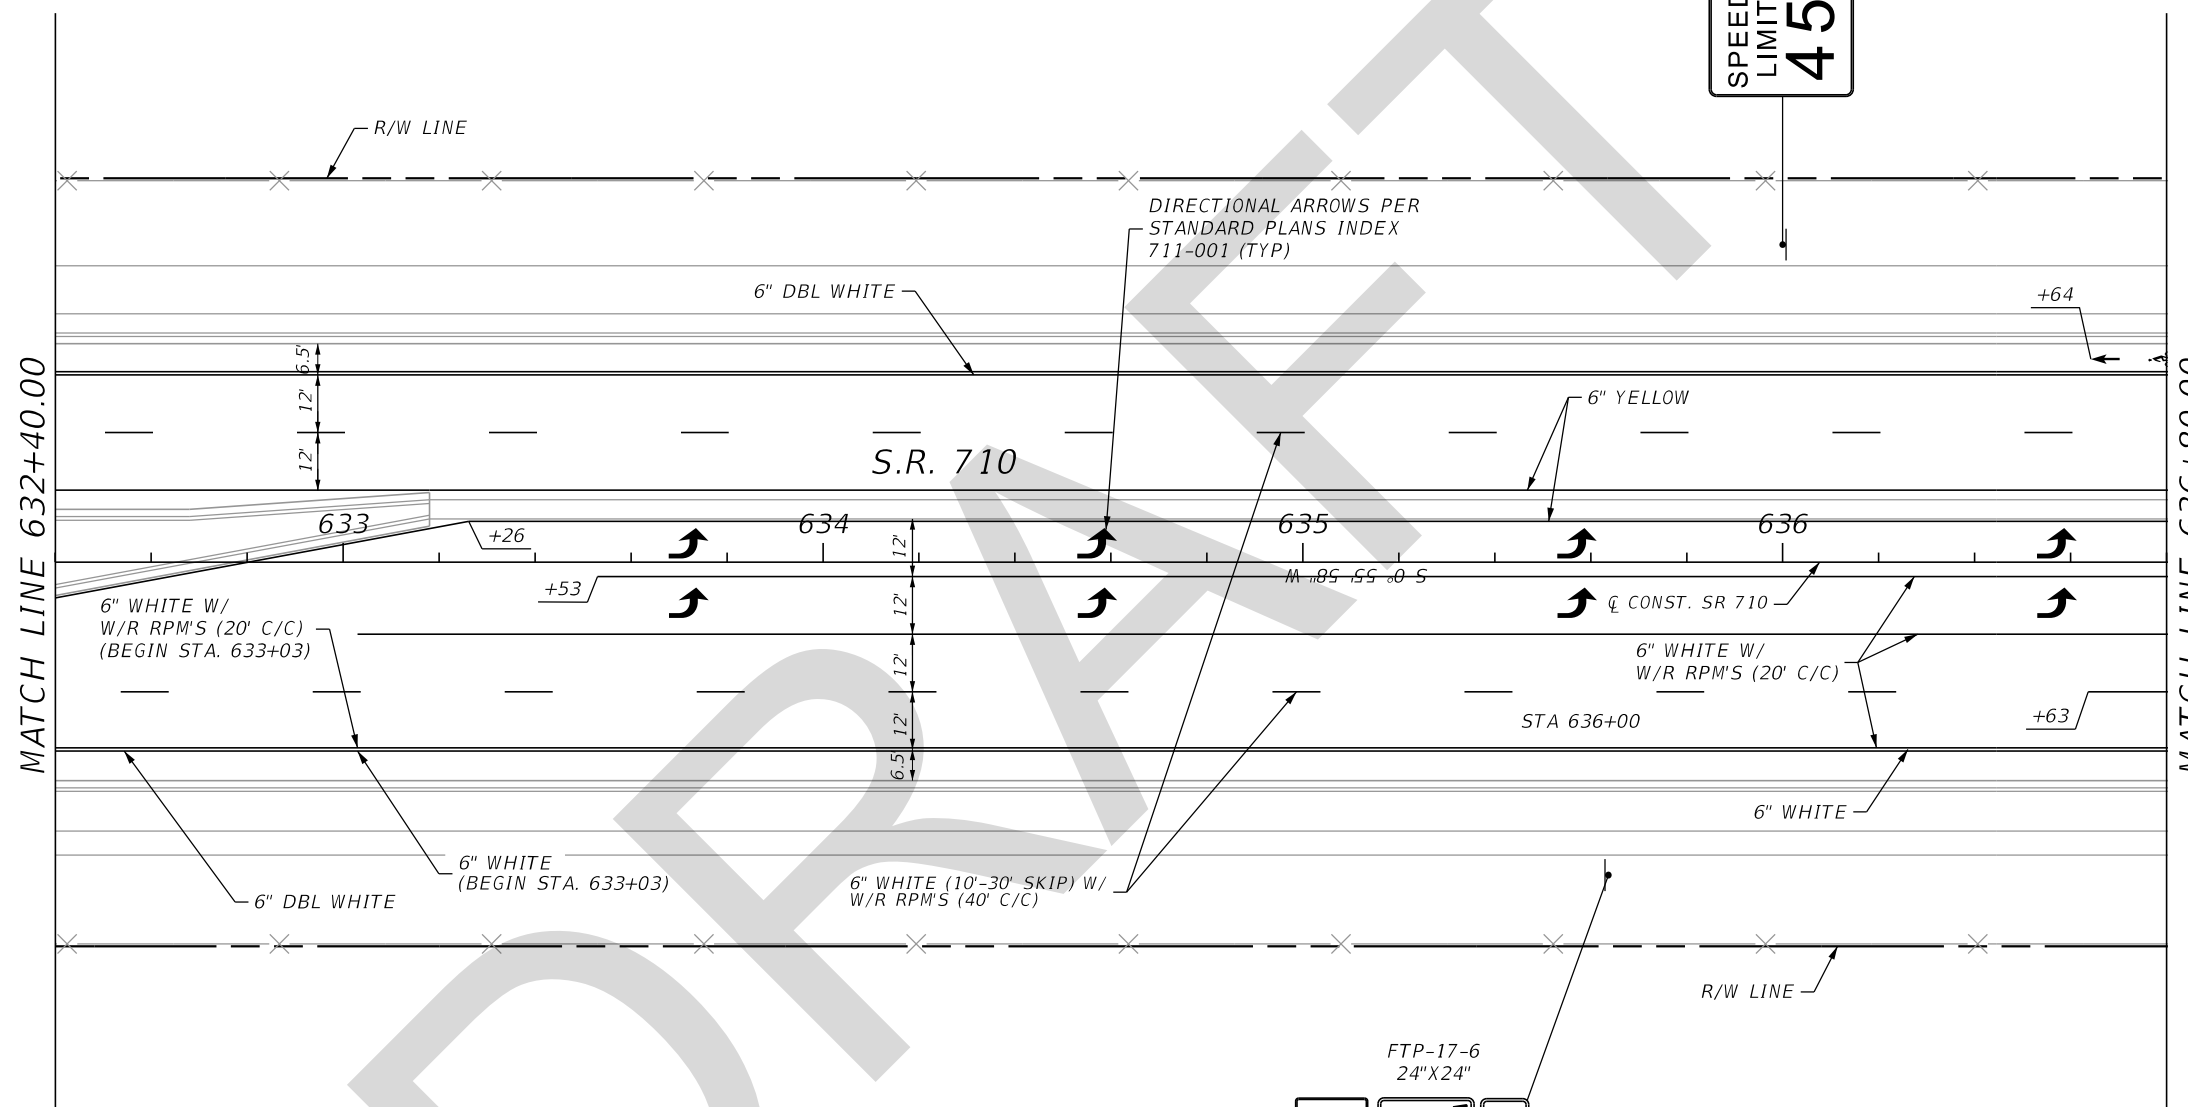

700-1-12 1 AS

REVISIONS			
DATE	DESCRIPTION	DATE	DESCRIPTION


OM Engineering Services, Inc.
621 E. Washington Street, Suite 8
Orlando, Florida 32801
Phone: 407-704-7815 Fax: 407-704-7816
Certificate of Authorization No: 26637
Robert W. Best, Jr., PE / No: 69875

STATE OF FLORIDA DEPARTMENT OF TRANSPORTATION		
ROAD NO.	COUNTY	FINANCIAL PROJECT ID
SR 710	OKEECHOBEE	419344-3-52-01


**SIGNING & PAVEMENT
MARKING PLAN**
SR 710

SHEET NO.
S-35


MATCH LINE 1100+20.00
SEE SHEET S-54

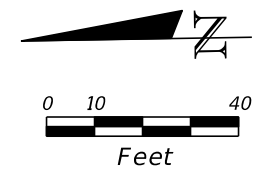


R10-15R
30"X30"
STA 1099+68
700-1-11
1 AS

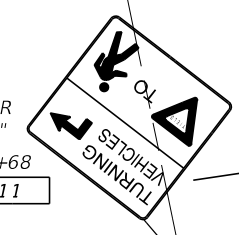


STA 636+82
700-1-11
1 AS

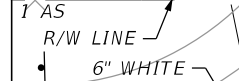


STA 637+54
705-11-1 1 EA
1 AS

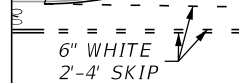


STA 636+82
700-1-11 1 AS

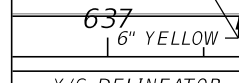

STA 636+82
700-1-11 1 AS

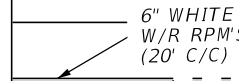

STA 636+82
700-1-11 1 AS

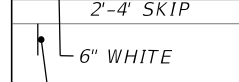

STA 636+82
700-1-11 1 AS



STA 636+82
700-1-11 1 AS



STA 636+82
700-1-11 1 AS



STA 636+82
700-1-11 1 AS


EXIST SIGN
(TO BE REMOVED)
700-1-60





STA 639+19
EXIST SIGN
(TO BE REMOVED)
700-1-60 1 AS



FTP-17-6
24"X24"

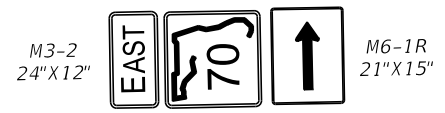

FTP-17-6
24"X24"
STA 641+24
700-1-12 1 AS

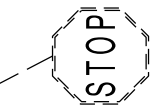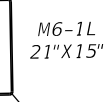

S.R. 710


Y/G DELINEATOR
705-11-1 1 EA
1 AS



700-1-11 1 AS



R10-15R
30"X30"
STA 1097+48
700-1-11 1 AS

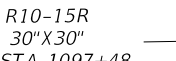

700-1-60 2 AS



700-1-60 1 AS



700-1-60 1 AS




700-1-60 1 AS



700-1-60 1 AS



700-1-60 1 AS

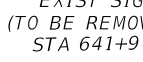

700-1-60 1 AS




700-1-60 1 AS




700-1-60 1 AS



R2-1
36"X48"
STA 641+91
700-1-11 1 AS

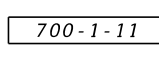

R2-1
36"X48"
STA 641+91
700-1-11 1 AS

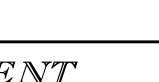



R2-1
36"X48"
STA 641+91
700-1-11 1 AS

MATCH LINE 636+80.00

MATCH LINE 642+20.00

MATCH LINE 1096+80.00
SEE SHEET S-53

REVISIONS				OM Engineering Services, Inc. 621 E. Washington Street, Suite 8 Orlando, Florida 32801 Phone: 407-704-7815 Fax: 407-704-7816 Certificate of Authorization No: 26637 Robert W. Best, Jr., PE / No: 69875	STATE OF FLORIDA DEPARTMENT OF TRANSPORTATION			SIGNING & PAVEMENT MARKING PLAN SR 710	SHEET NO. S-36
DATE	DESCRIPTION	DATE	DESCRIPTION		ROAD NO.	COUNTY	FINANCIAL PROJECT ID		
					SR 710	OKEECHOBEE	419344-3-52-01		

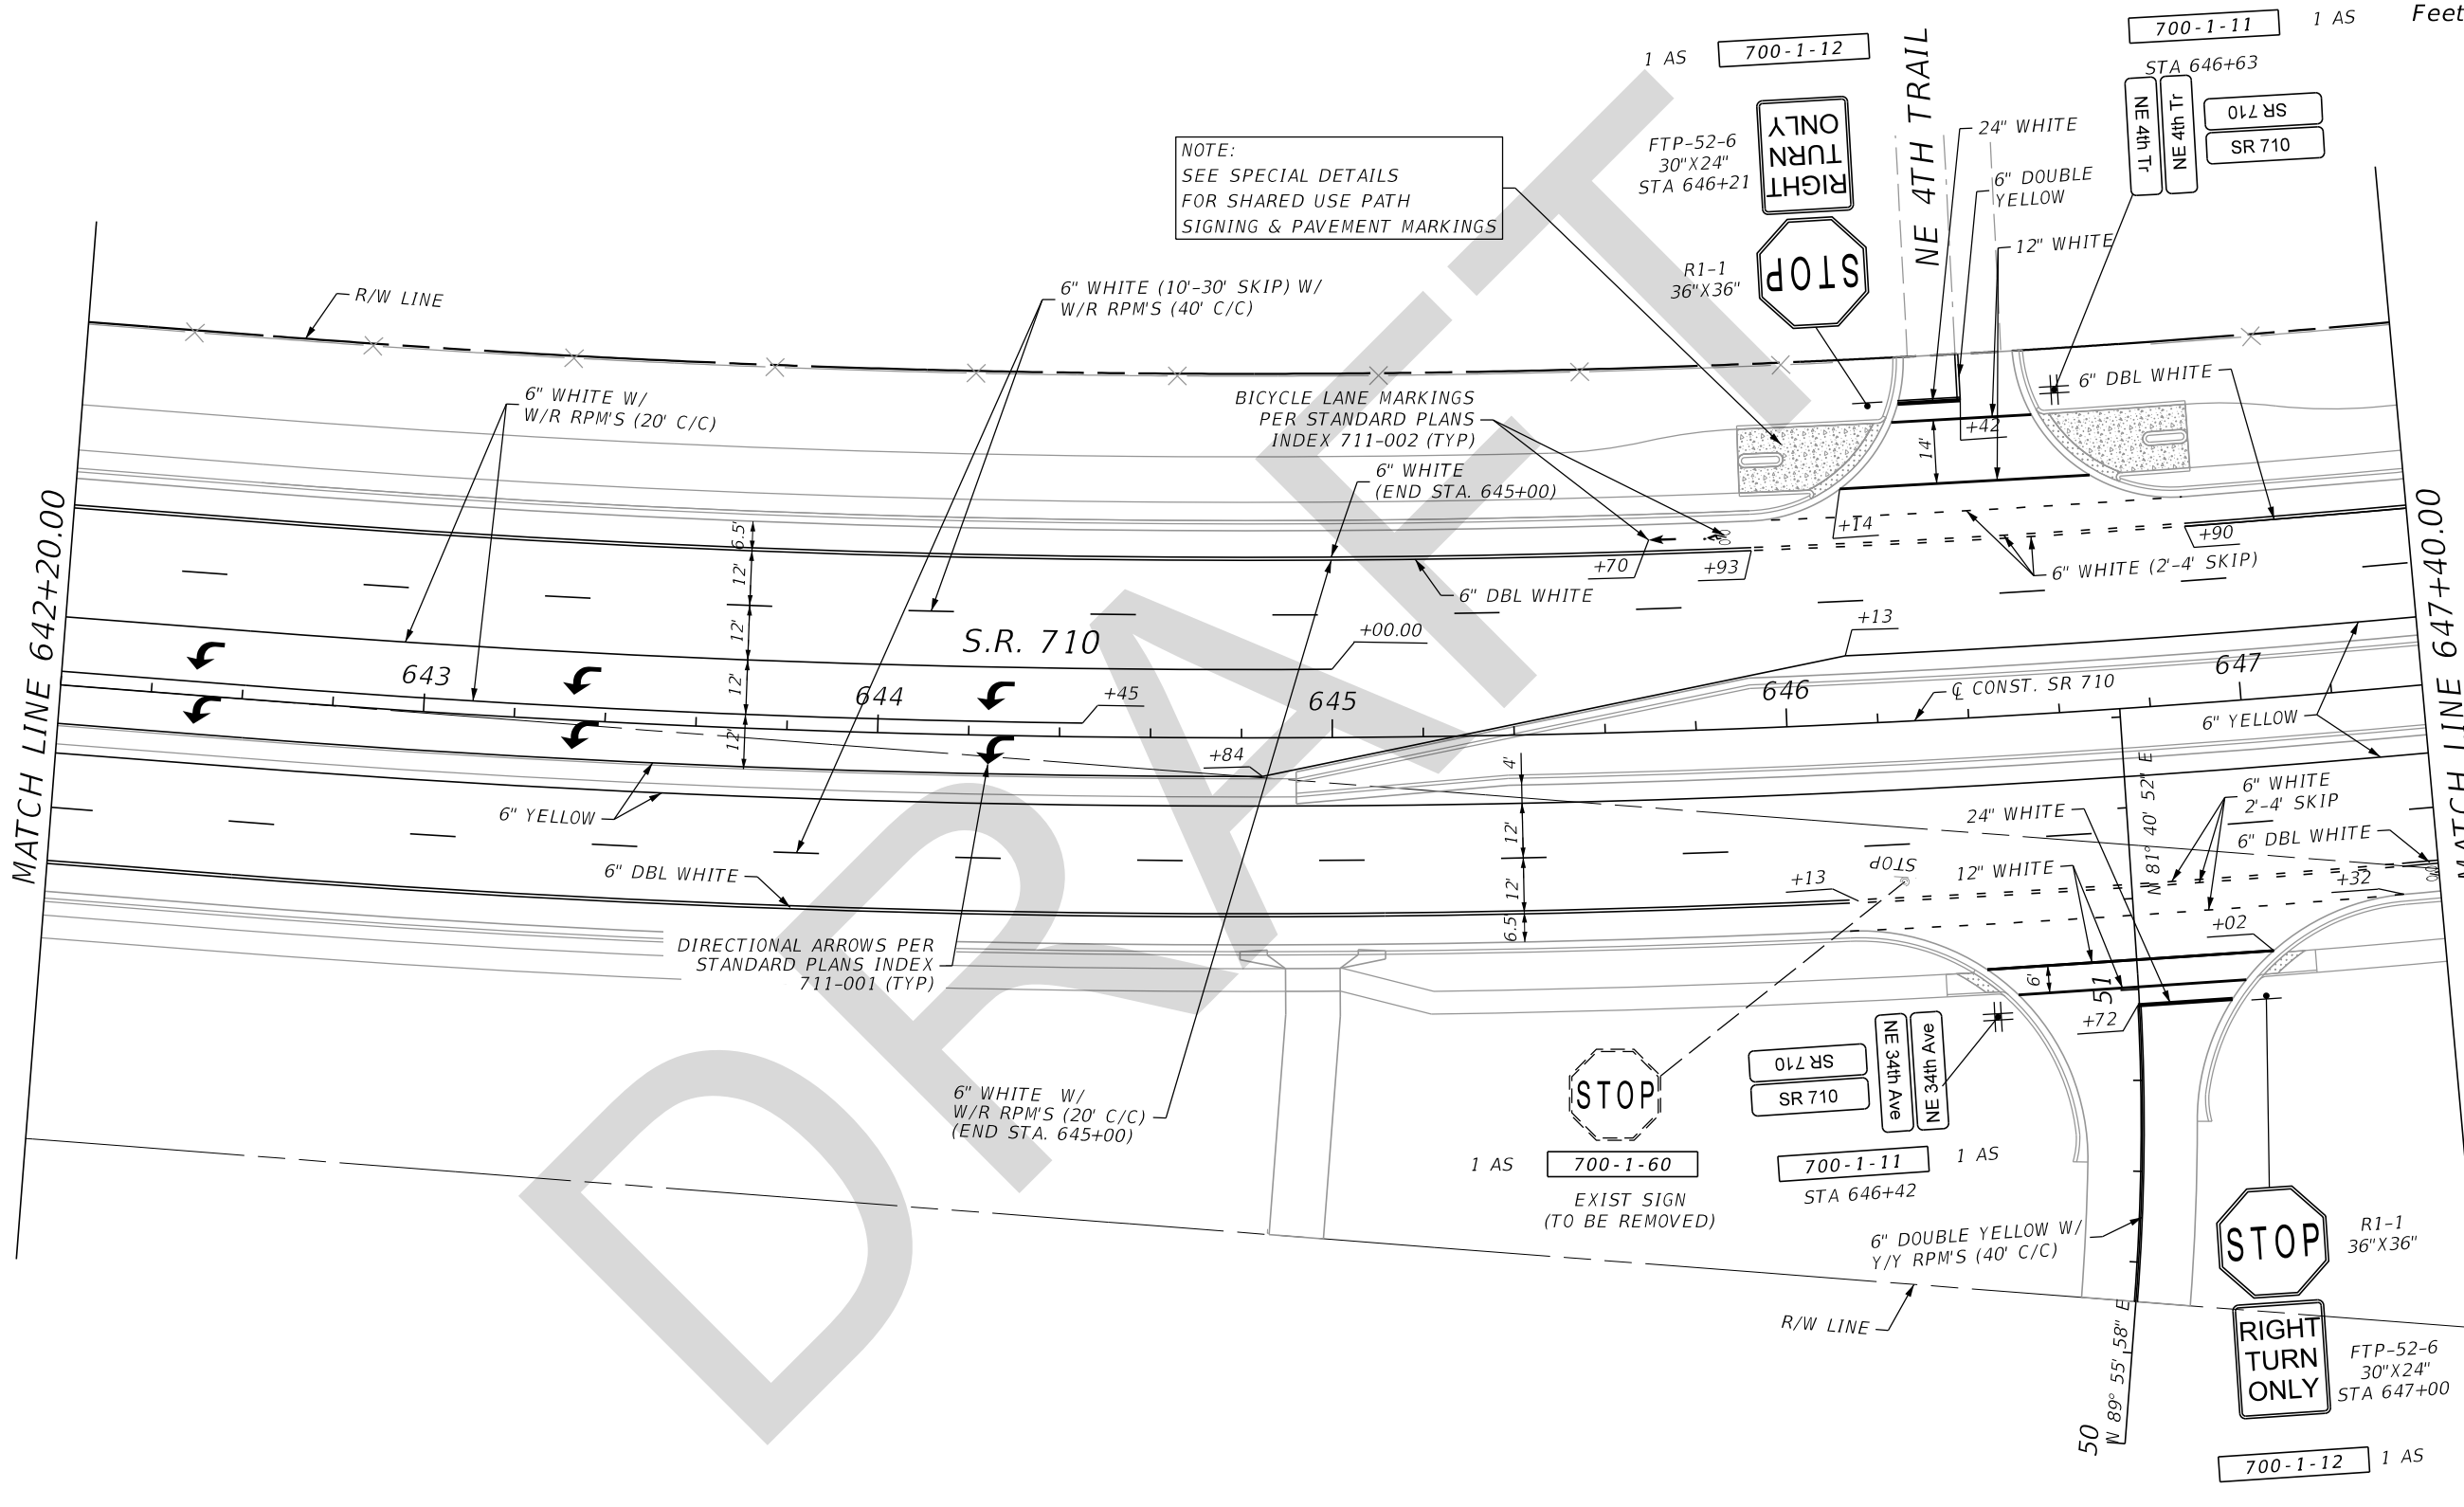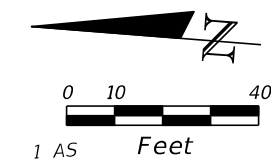

NOTE:
SEE SPECIAL DETAILS
FOR SHARED USE PATH
SIGNING & PAVEMENT MARKINGS



REVISIONS			
DATE	DESCRIPTION	DATE	DESCRIPTION

OM Engineering Services, Inc.
621 E. Washington Street, Suite 8
Orlando, Florida 32801
Phone: 407-704-7815 Fax: 407-704-7816
Certificate of Authorization No: 26637
Robert W. Best, Jr., PE / No: 69875


STATE OF FLORIDA DEPARTMENT OF TRANSPORTATION		
ROAD NO.	COUNTY	FINANCIAL PROJECT ID
SR 710	OKEECHOBEE	419344-3-52-01

**SIGNING & PAVEMENT
MARKING PLAN**
SR 710

SHEET NO.
S-37

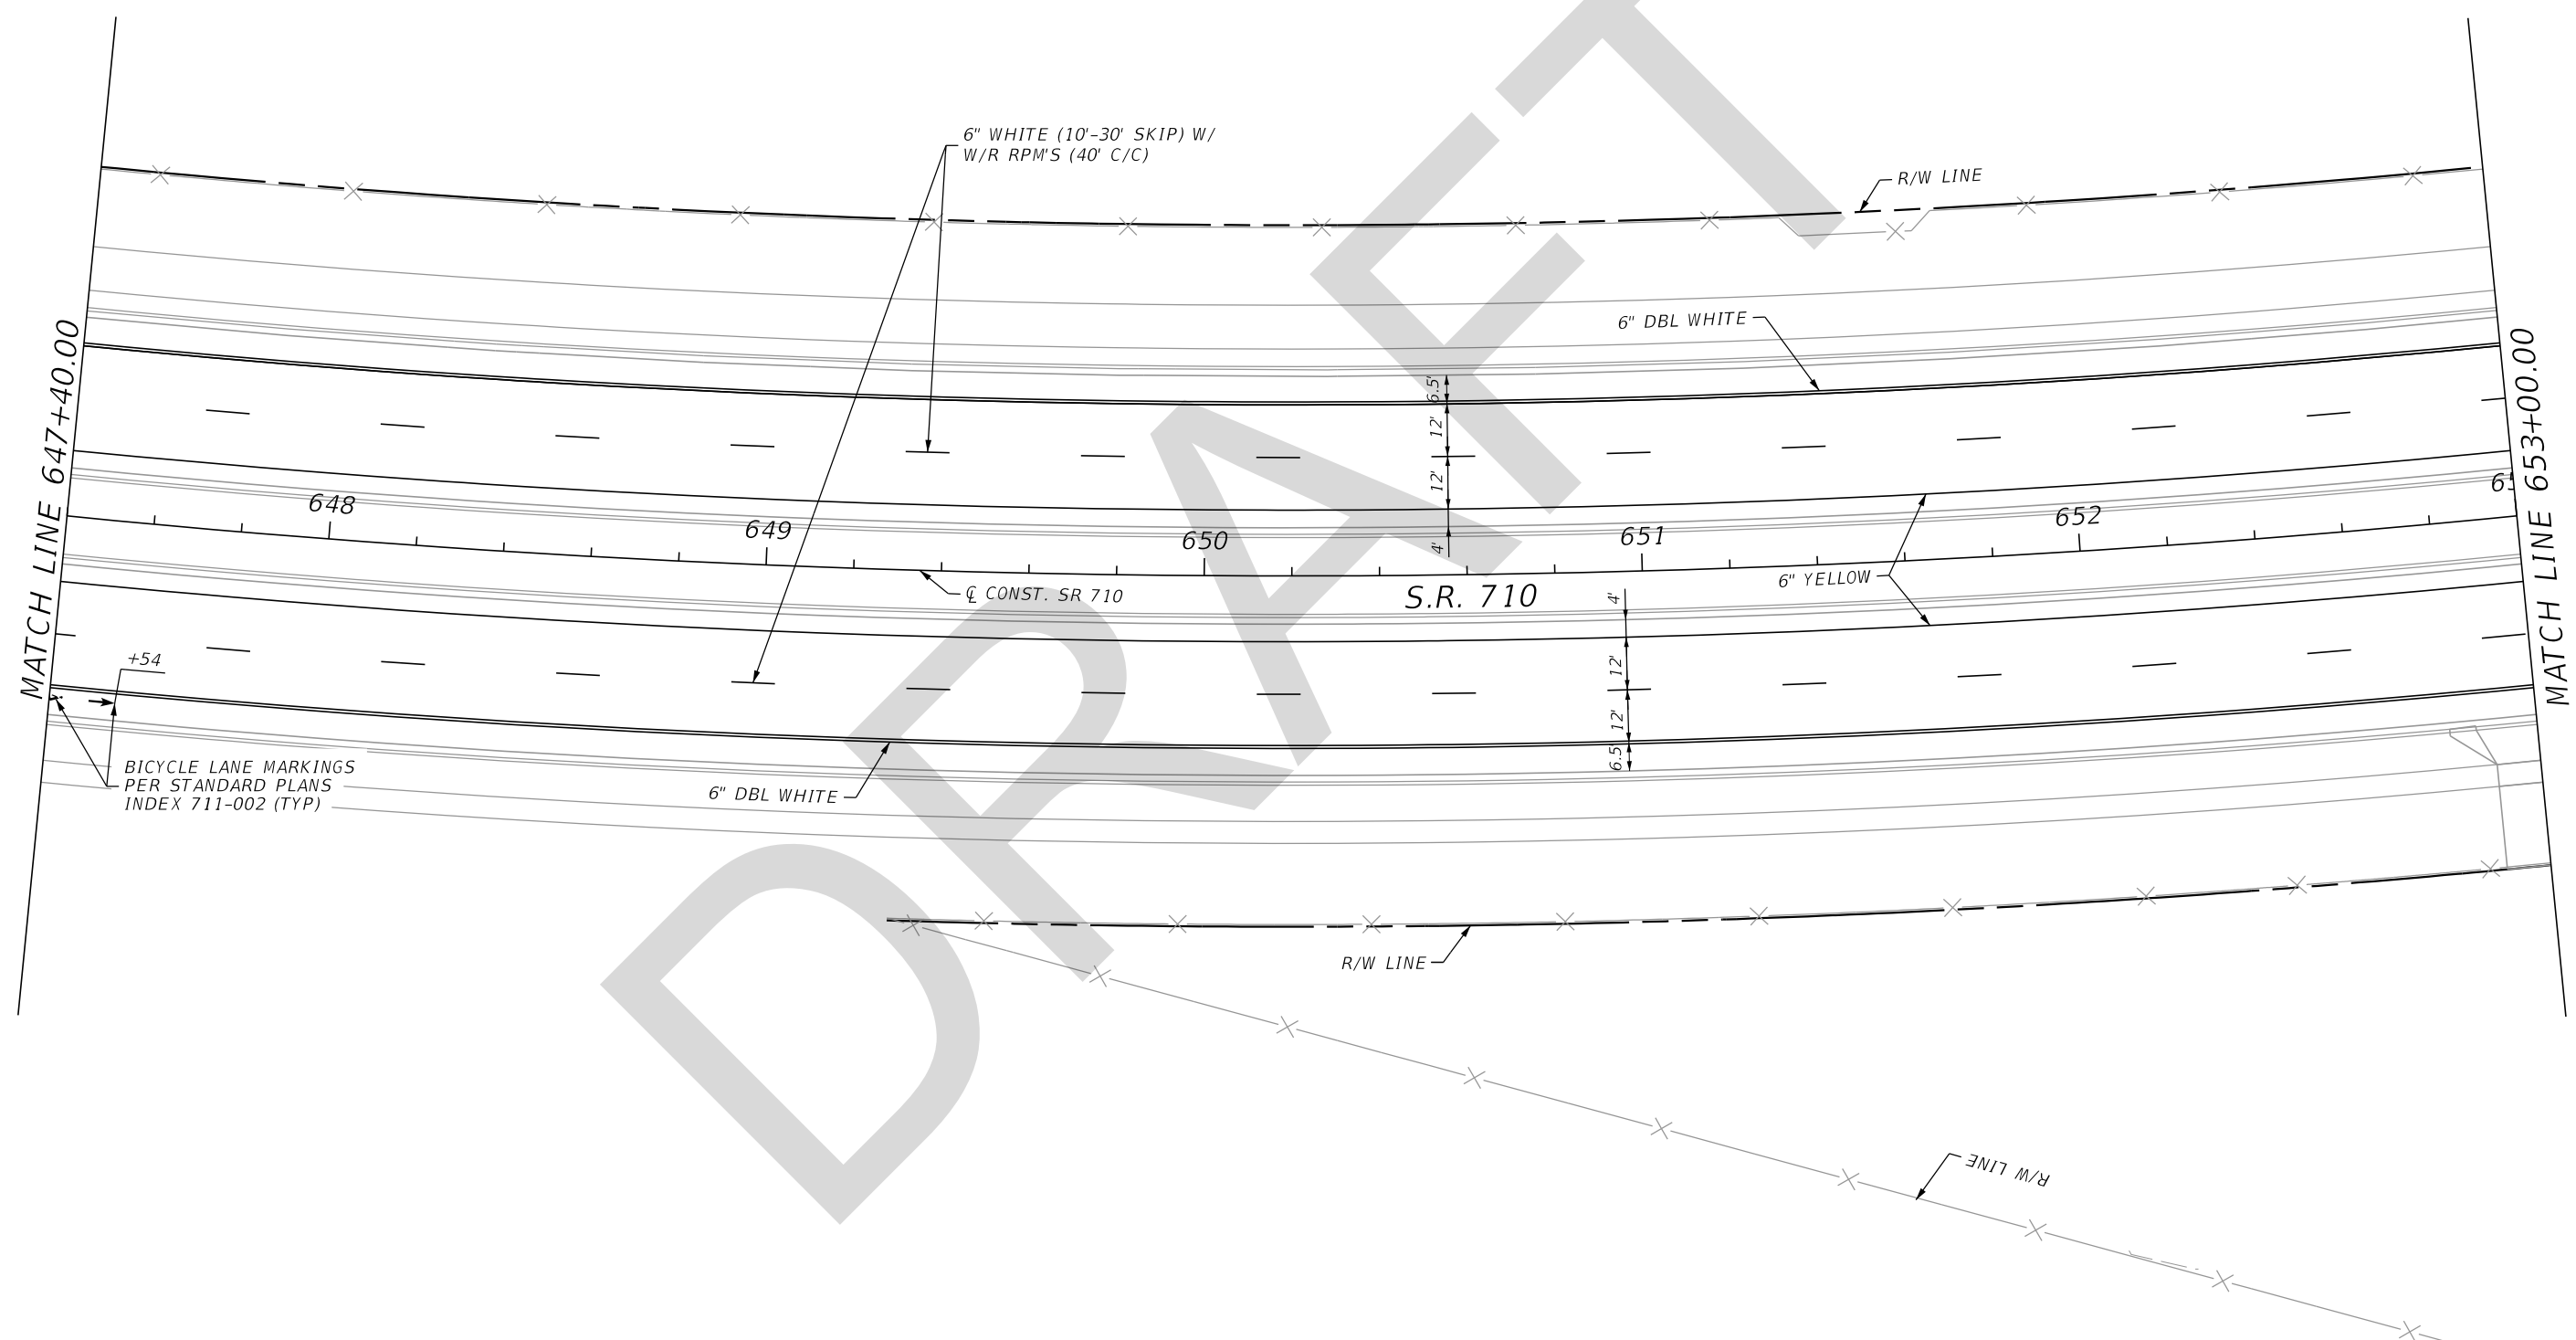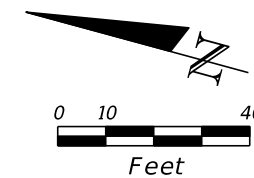


REVISIONS				OM Engineering Services, Inc. 621 E. Washington Street, Suite 8 Orlando, Florida 32801 Phone: 407-704-7815 Fax: 407-704-7816 Certificate of Authorization No: 26637 Robert W. Best, Jr., PE / No: 69875	STATE OF FLORIDA DEPARTMENT OF TRANSPORTATION			SIGNING & PAVEMENT MARKING PLAN SR 710	SHEET NO. S-38
DATE	DESCRIPTION	DATE	DESCRIPTION		ROAD NO.	COUNTY	FINANCIAL PROJECT ID		
				SR 710	OKEECHOBEE	419344-3-52-01			

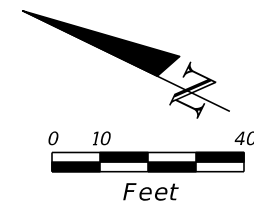

700-1-11 1 AS

M3-4
24"X12" WEST
710
FTP-17-06
30"X24"
STA 656+52

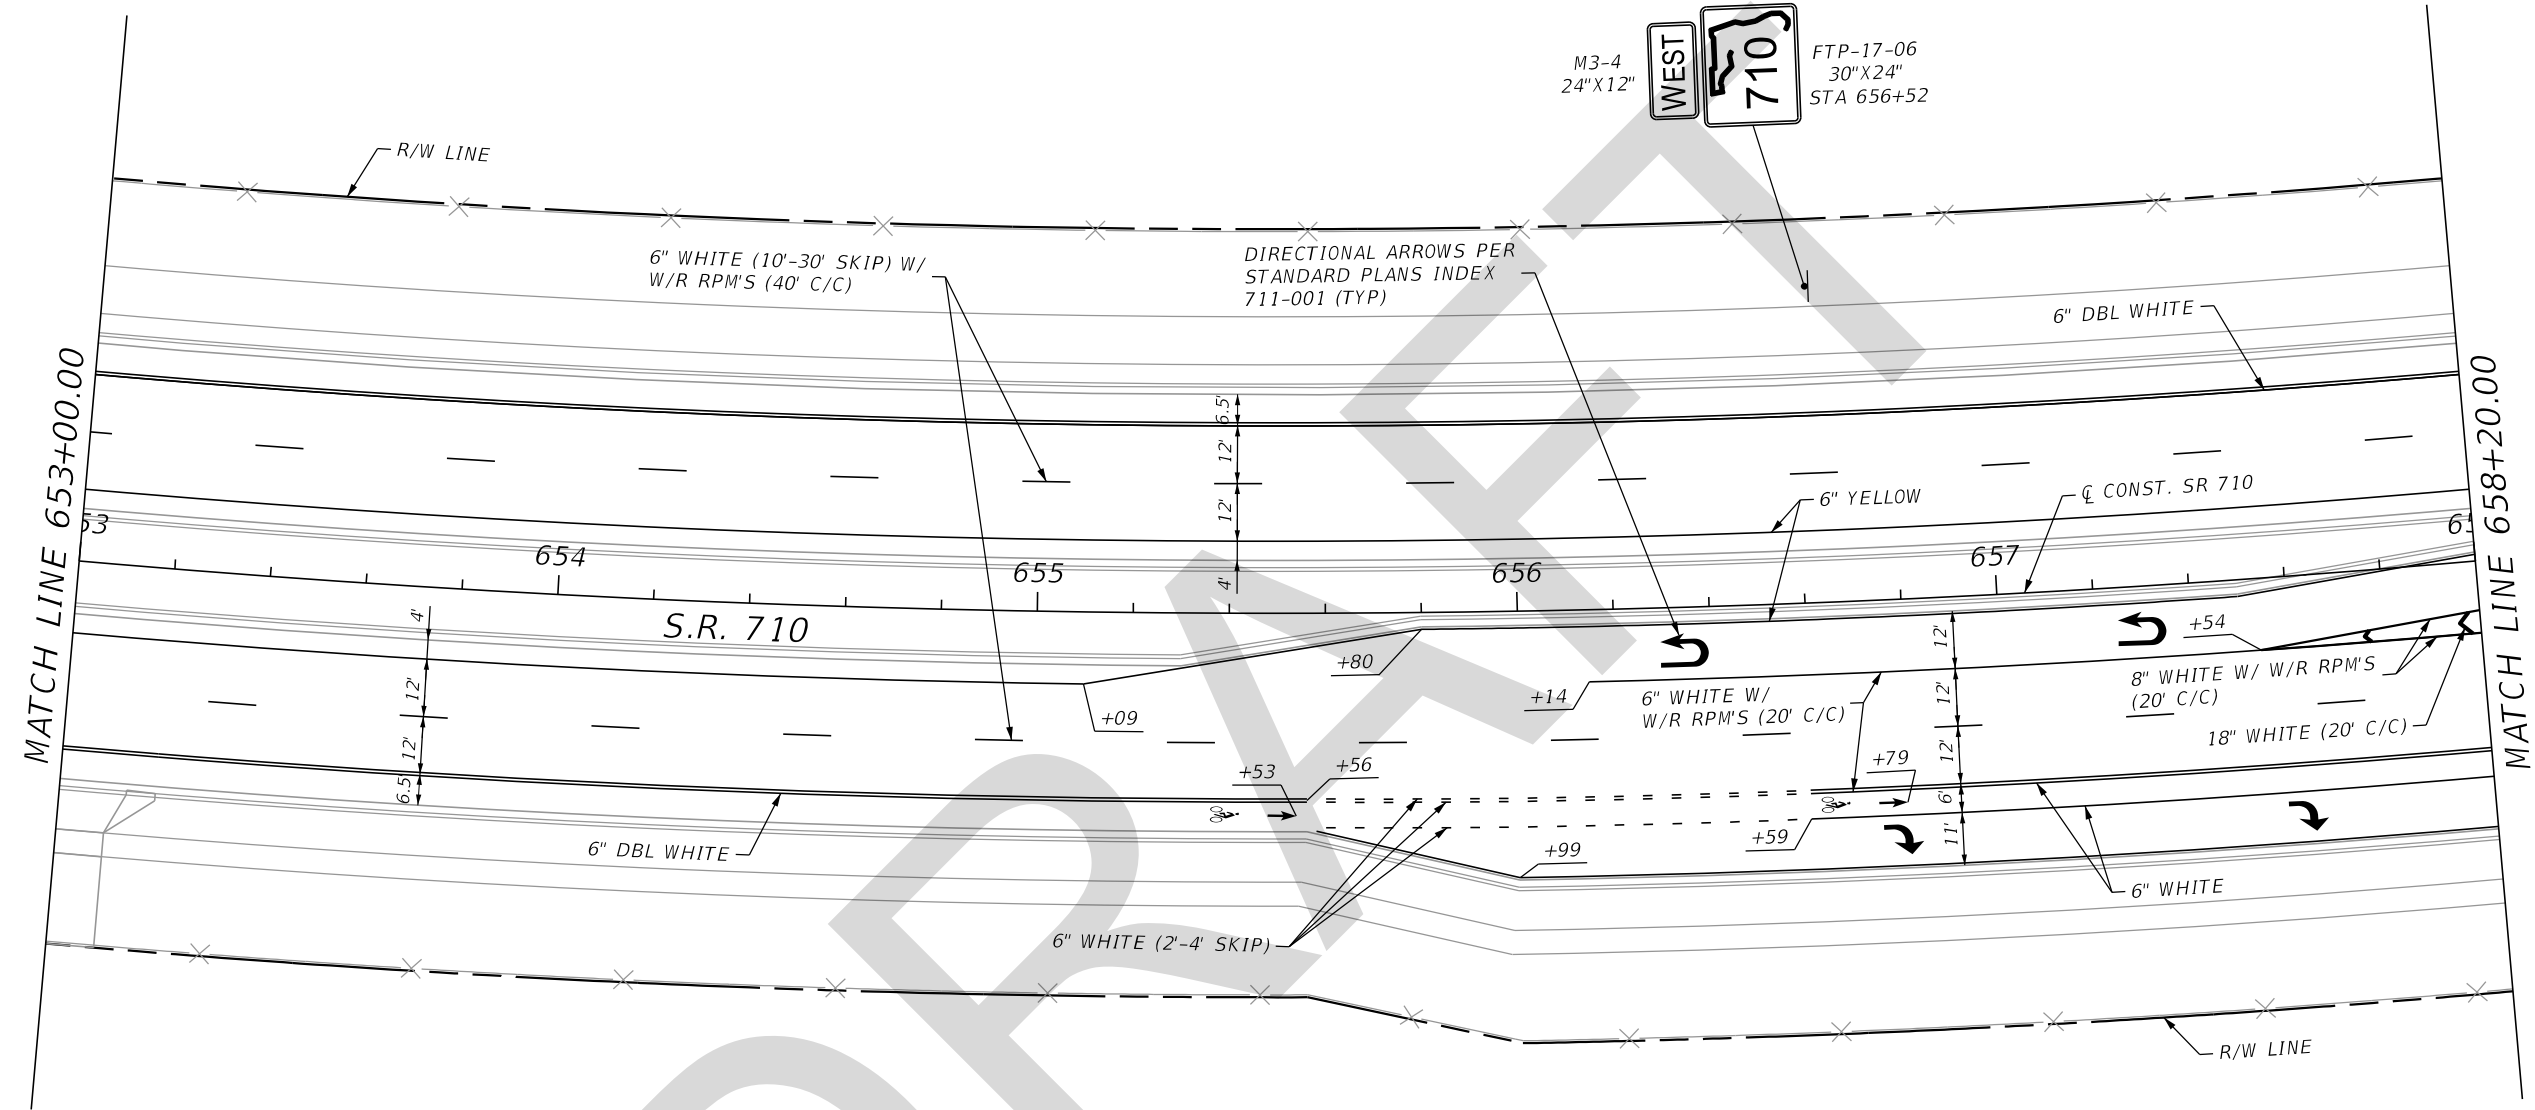



REVISIONS			
DATE	DESCRIPTION	DATE	DESCRIPTION

OM Engineering Services, Inc.
621 E. Washington Street, Suite 8
Orlando, Florida 32801
Phone: 407-704-7815 Fax: 407-704-7816
Certificate of Authorization No: 26637
Robert W. Best, Jr., PE / No: 69875

STATE OF FLORIDA DEPARTMENT OF TRANSPORTATION		
ROAD NO.	COUNTY	FINANCIAL PROJECT ID
SR 710	OKEECHOBEE	419344-3-52-01

**SIGNING & PAVEMENT
MARKING PLAN**
SR 710

SHEET NO.
S-39

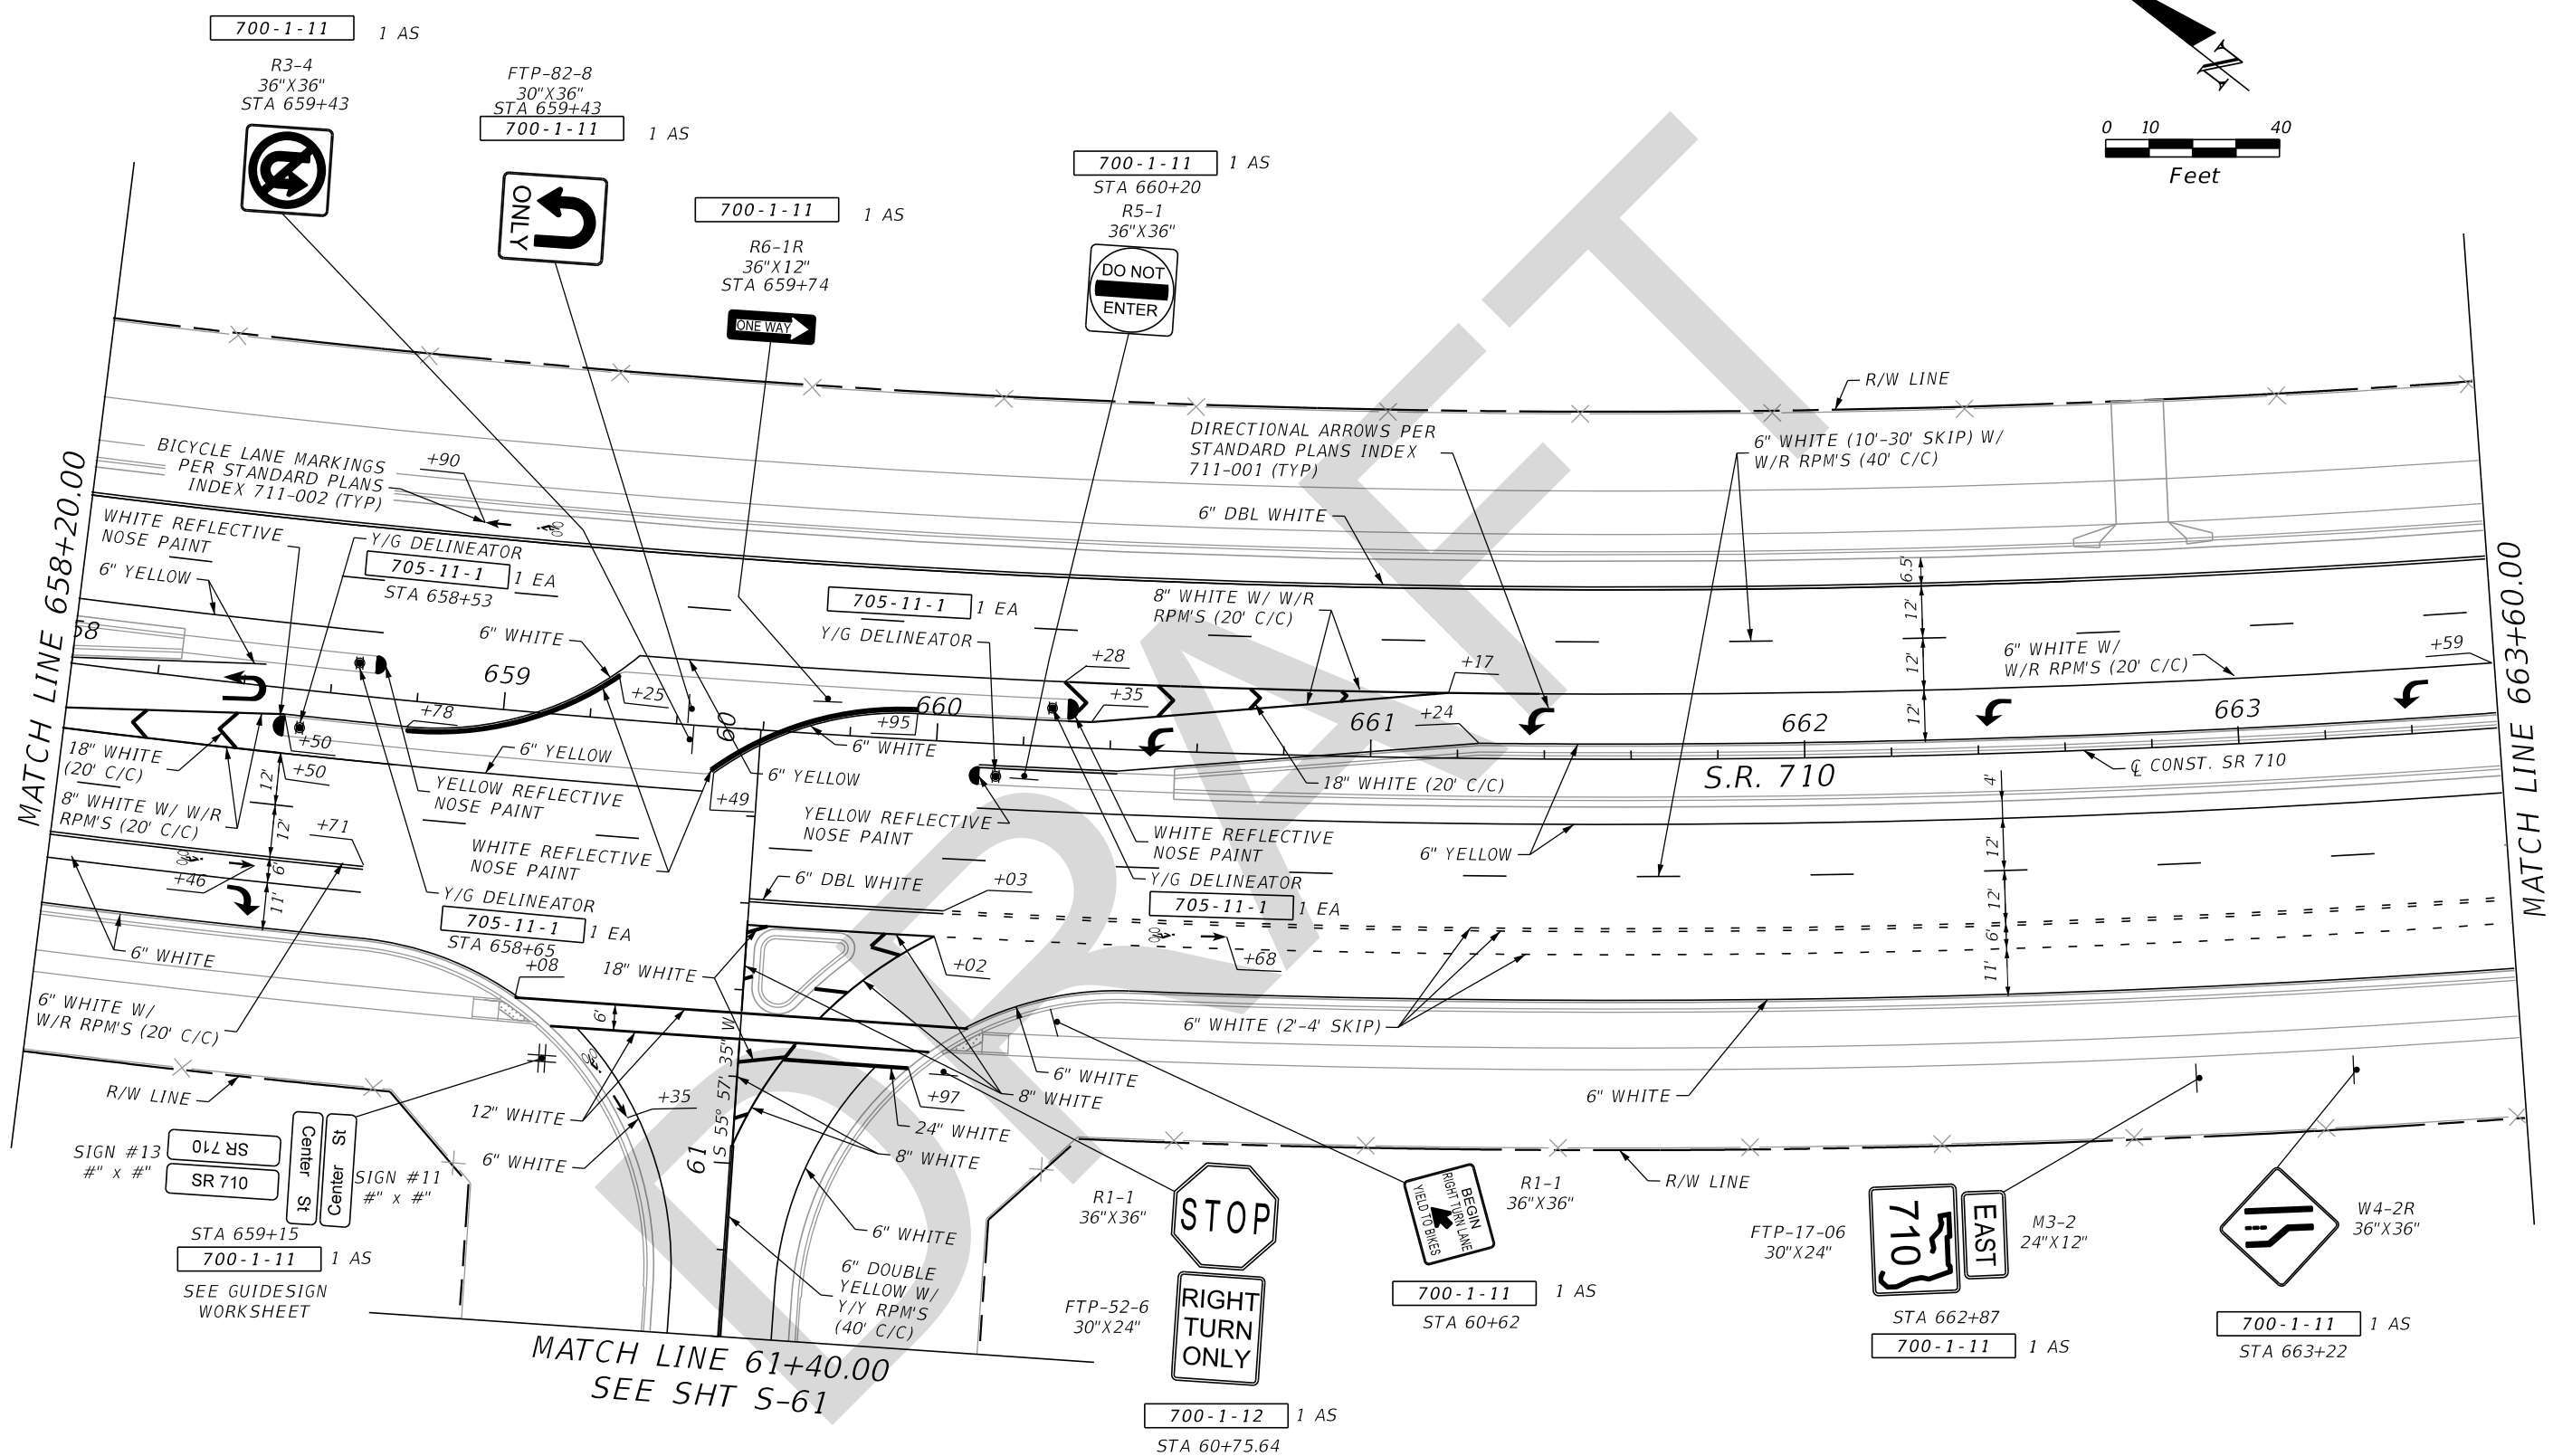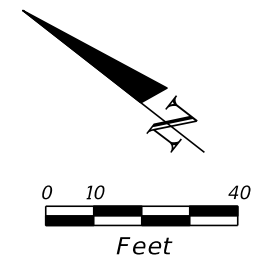



REVISIONS			
DATE	DESCRIPTION	DATE	DESCRIPTION

OM Engineering Services, Inc.
 621 E. Washington Street, Suite 8
 Orlando, Florida 32801
 Phone: 407-704-7815 Fax: 407-704-7816
 Certificate of Authorization No: 26637
 Robert W. Best, Jr., PE / No: 69875



STATE OF FLORIDA DEPARTMENT OF TRANSPORTATION		
ROAD NO.	COUNTY	FINANCIAL PROJECT ID
SR 710	OKEECHOBEE	419344-3-52-01

**SIGNING & PAVEMENT
MARKING PLAN**
SR 710

SHEET NO.
 S-40

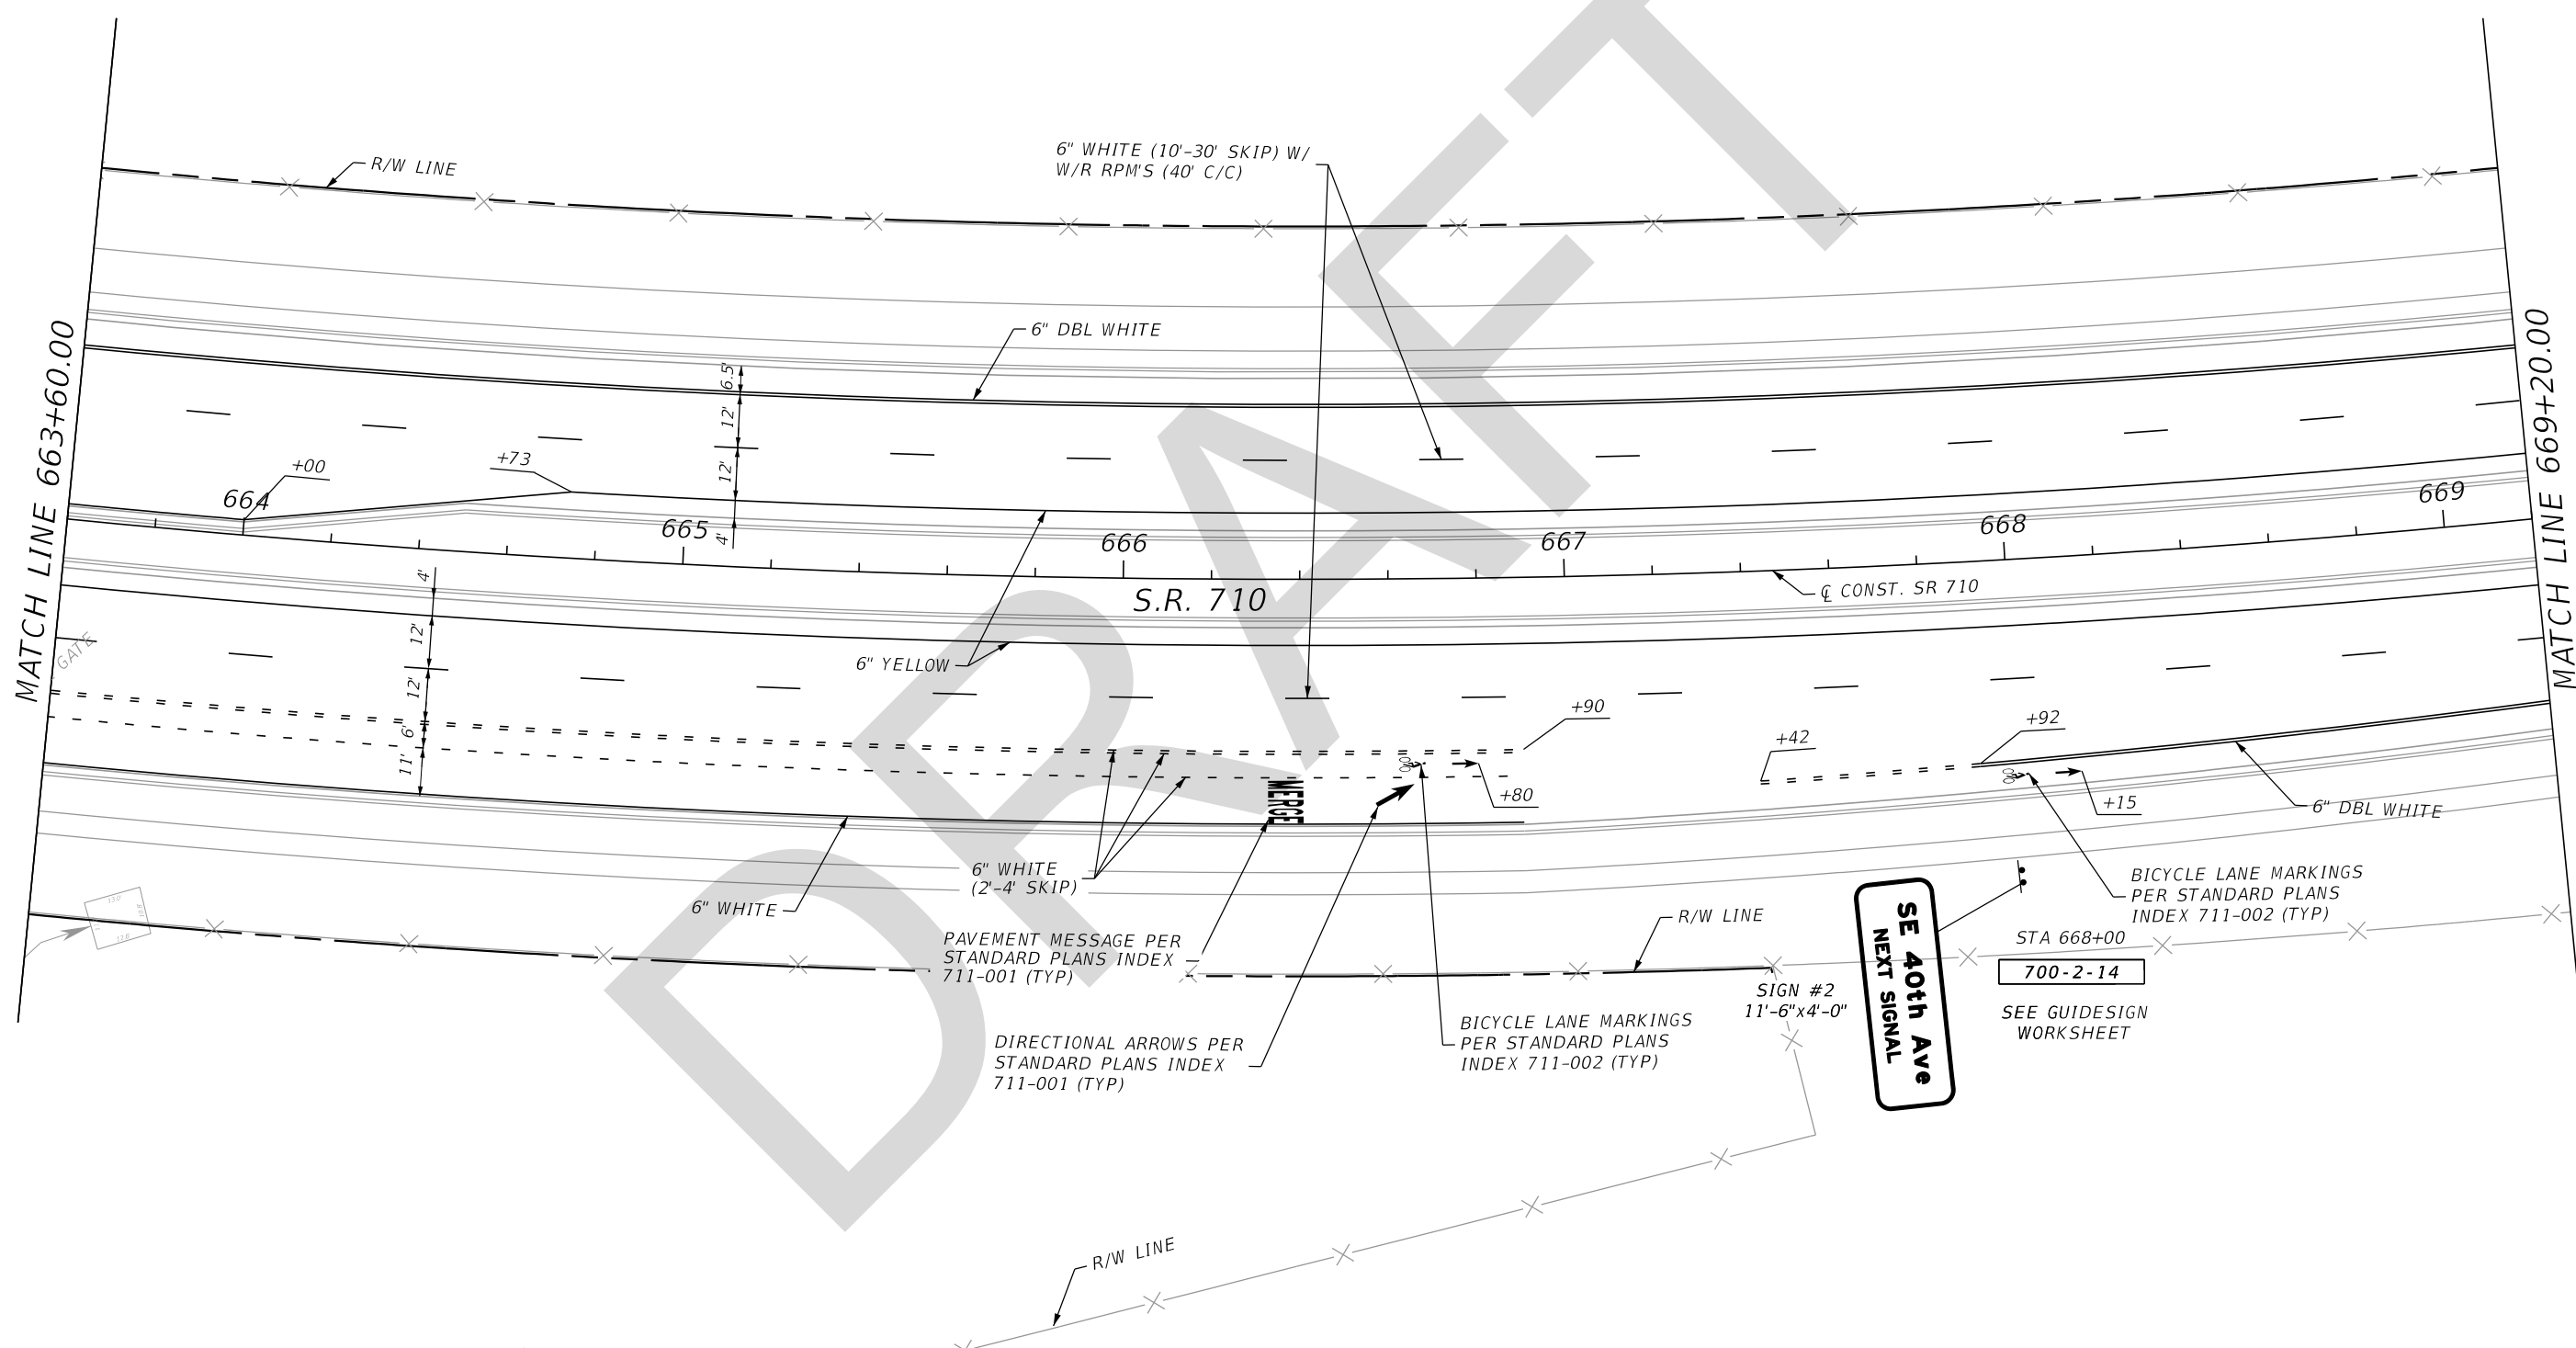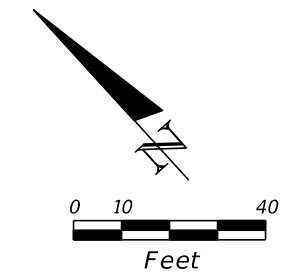

REVISIONS				OM Engineering Services, Inc. 621 E. Washington Street, Suite 8 Orlando, Florida 32801 Phone: 407-704-7815 Fax: 407-704-7816 Certificate of Authorization No: 26637 Robert W. Best, Jr., PE / No: 69875	STATE OF FLORIDA DEPARTMENT OF TRANSPORTATION			SIGNING & PAVEMENT MARKING PLAN SR 710	SHEET NO. S-41
DATE	DESCRIPTION	DATE	DESCRIPTION		ROAD NO.	COUNTY	FINANCIAL PROJECT ID		
					SR 710	OKEECHOBEE	419344-3-52-01		

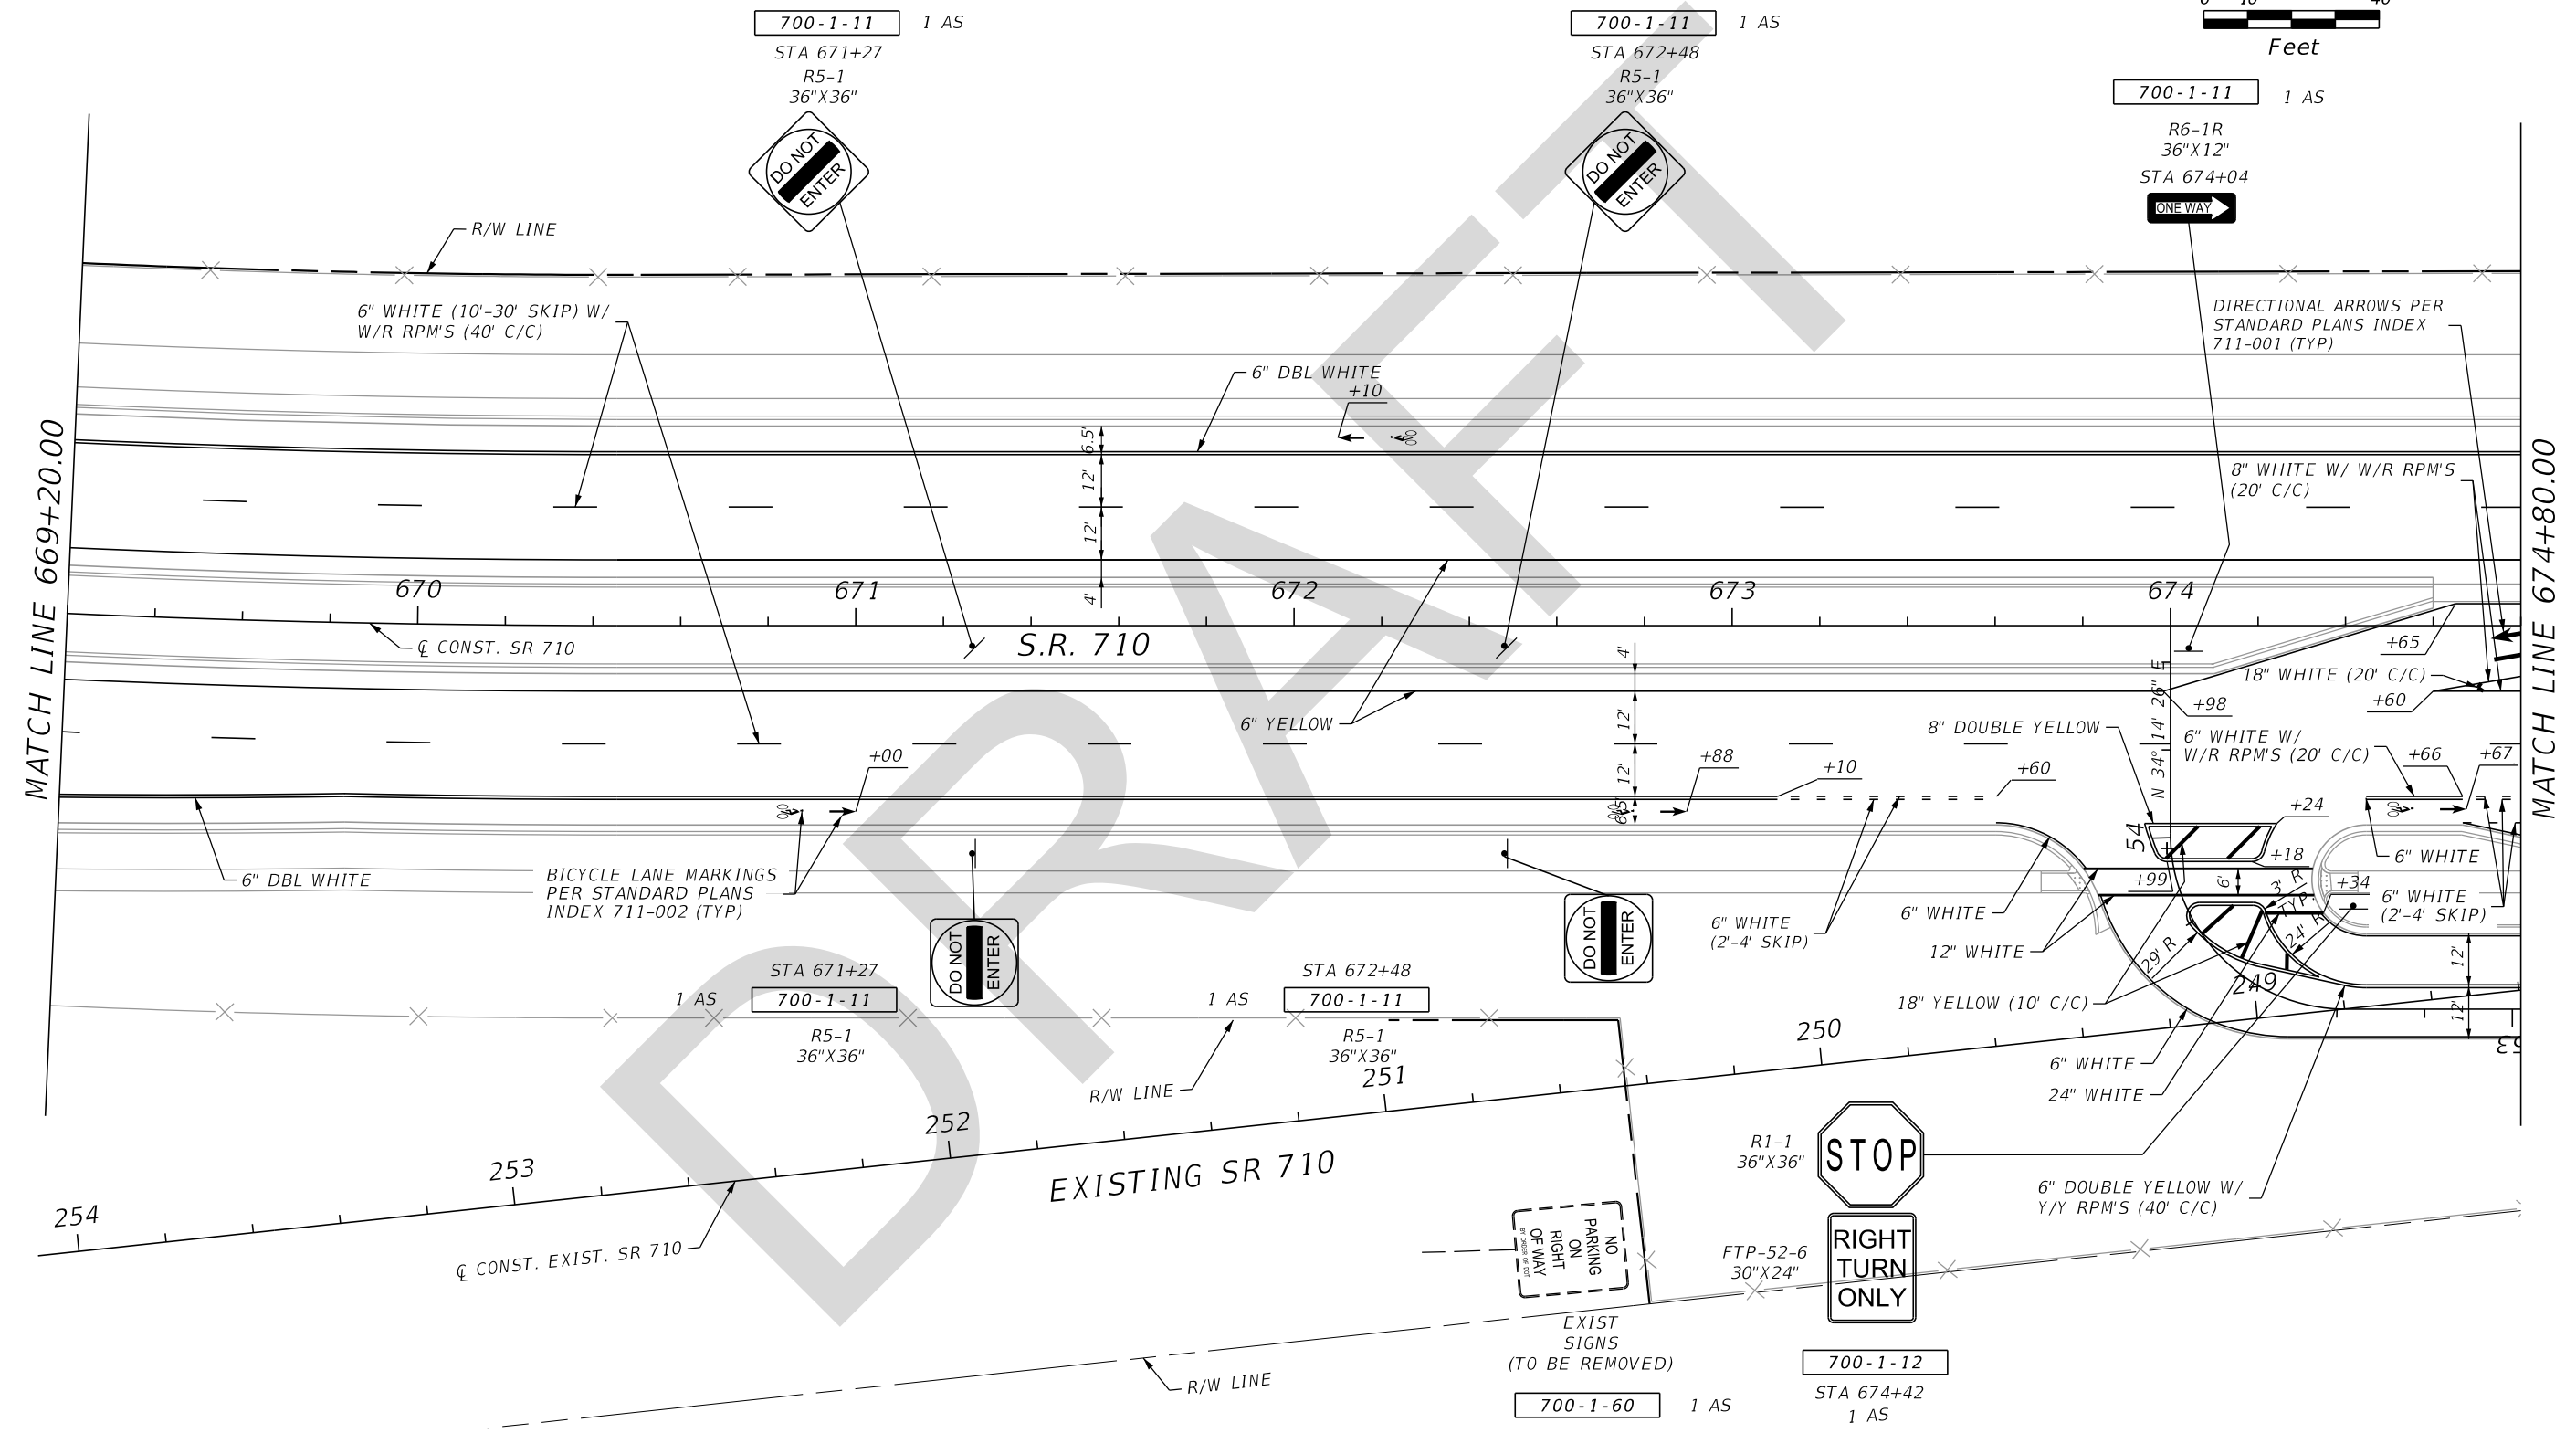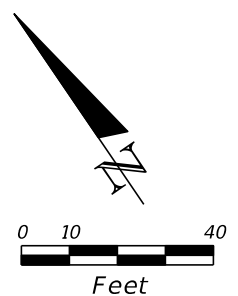


REVISIONS			
DATE	DESCRIPTION	DATE	DESCRIPTION

OM Engineering Services, Inc.
 621 E. Washington Street, Suite 8
 Orlando, Florida 32801
 Phone: 407-704-7815 Fax: 407-704-7816
 Certificate of Authorization No: 26637
 Robert W. Best, Jr., PE / No: 69875

STATE OF FLORIDA DEPARTMENT OF TRANSPORTATION		
ROAD NO.	COUNTY	FINANCIAL PROJECT ID
SR 710	OKEECHOBEE	419344-3-52-01

**SIGNING & PAVEMENT
MARKING PLAN**
SR 710

SHEET NO.
 S-42

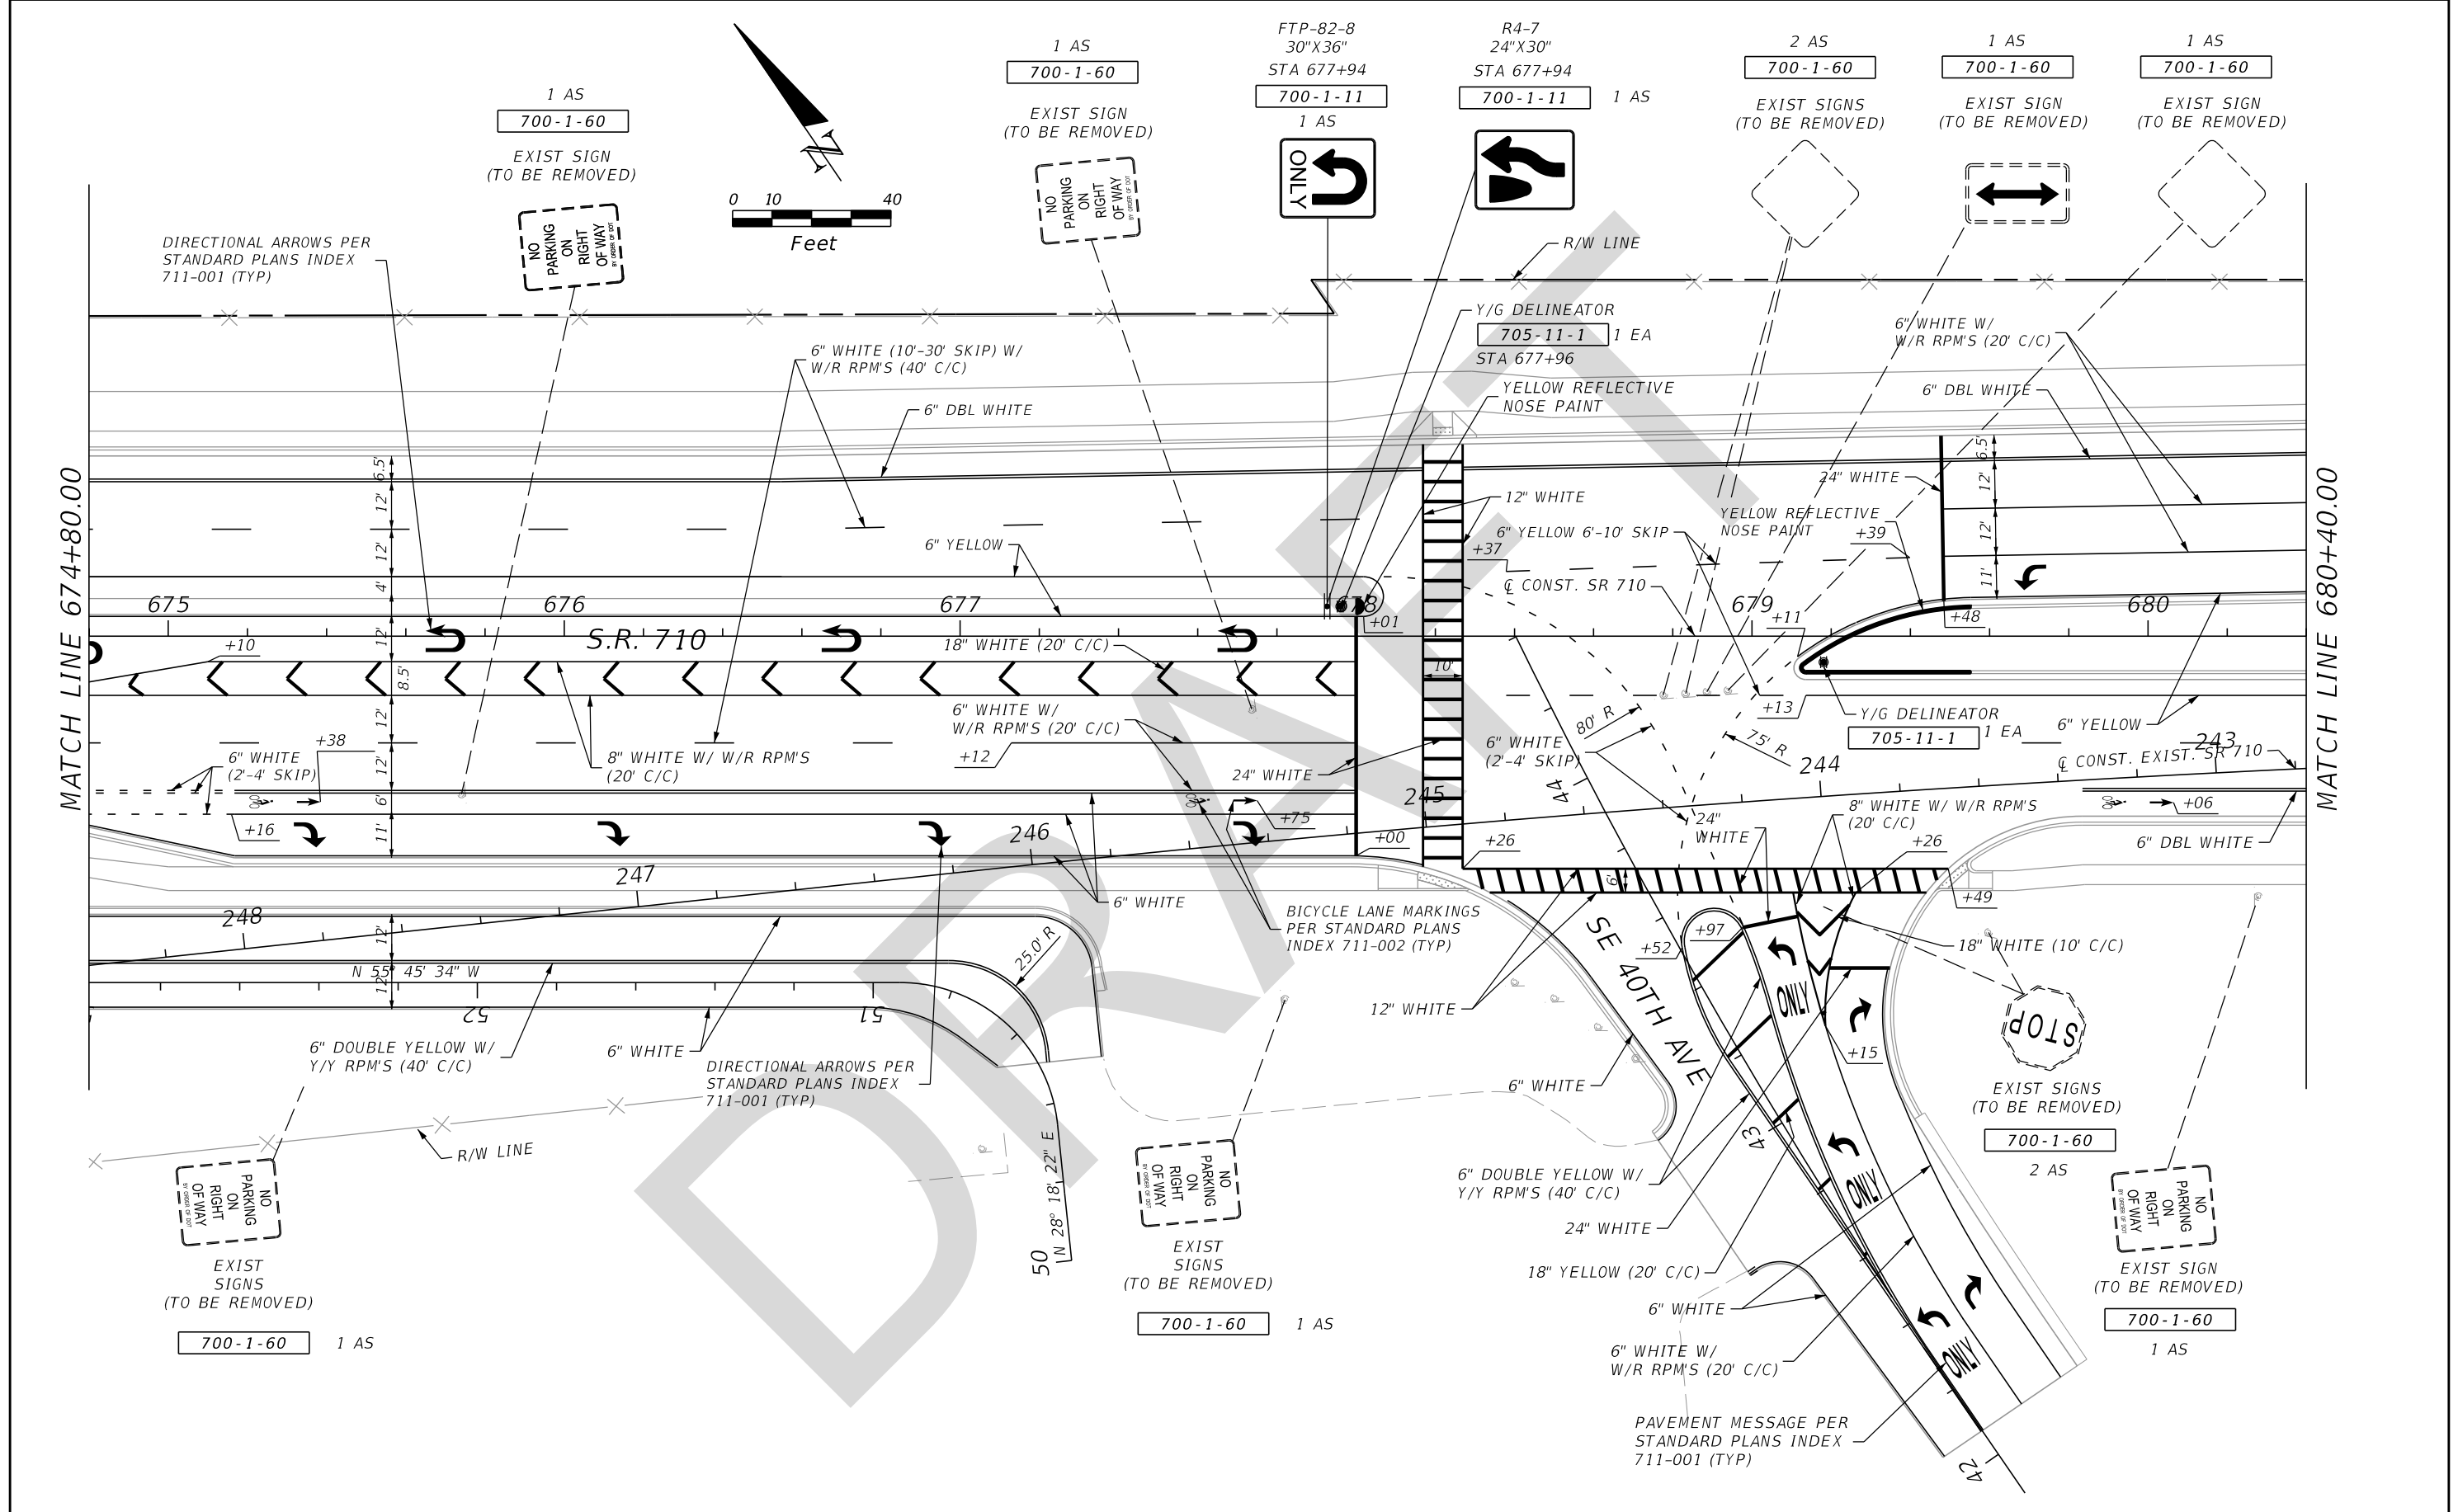



REVISIONS			
DATE	DESCRIPTION	DATE	DESCRIPTION

OM Engineering Services, Inc.
 621 E. Washington Street, Suite 8
 Orlando, Florida 32801
 Phone: 407-704-7815 Fax: 407-704-7816
 Certificate of Authorization No: 26637
 Robert W. Best, Jr., PE / No: 69875



STATE OF FLORIDA DEPARTMENT OF TRANSPORTATION		
ROAD NO.	COUNTY	FINANCIAL PROJECT ID
SR 710	OKEECHOBEE	419344-3-52-01

**SIGNING & PAVEMENT
MARKING PLAN**
SR 710

SHEET NO.
 S-43

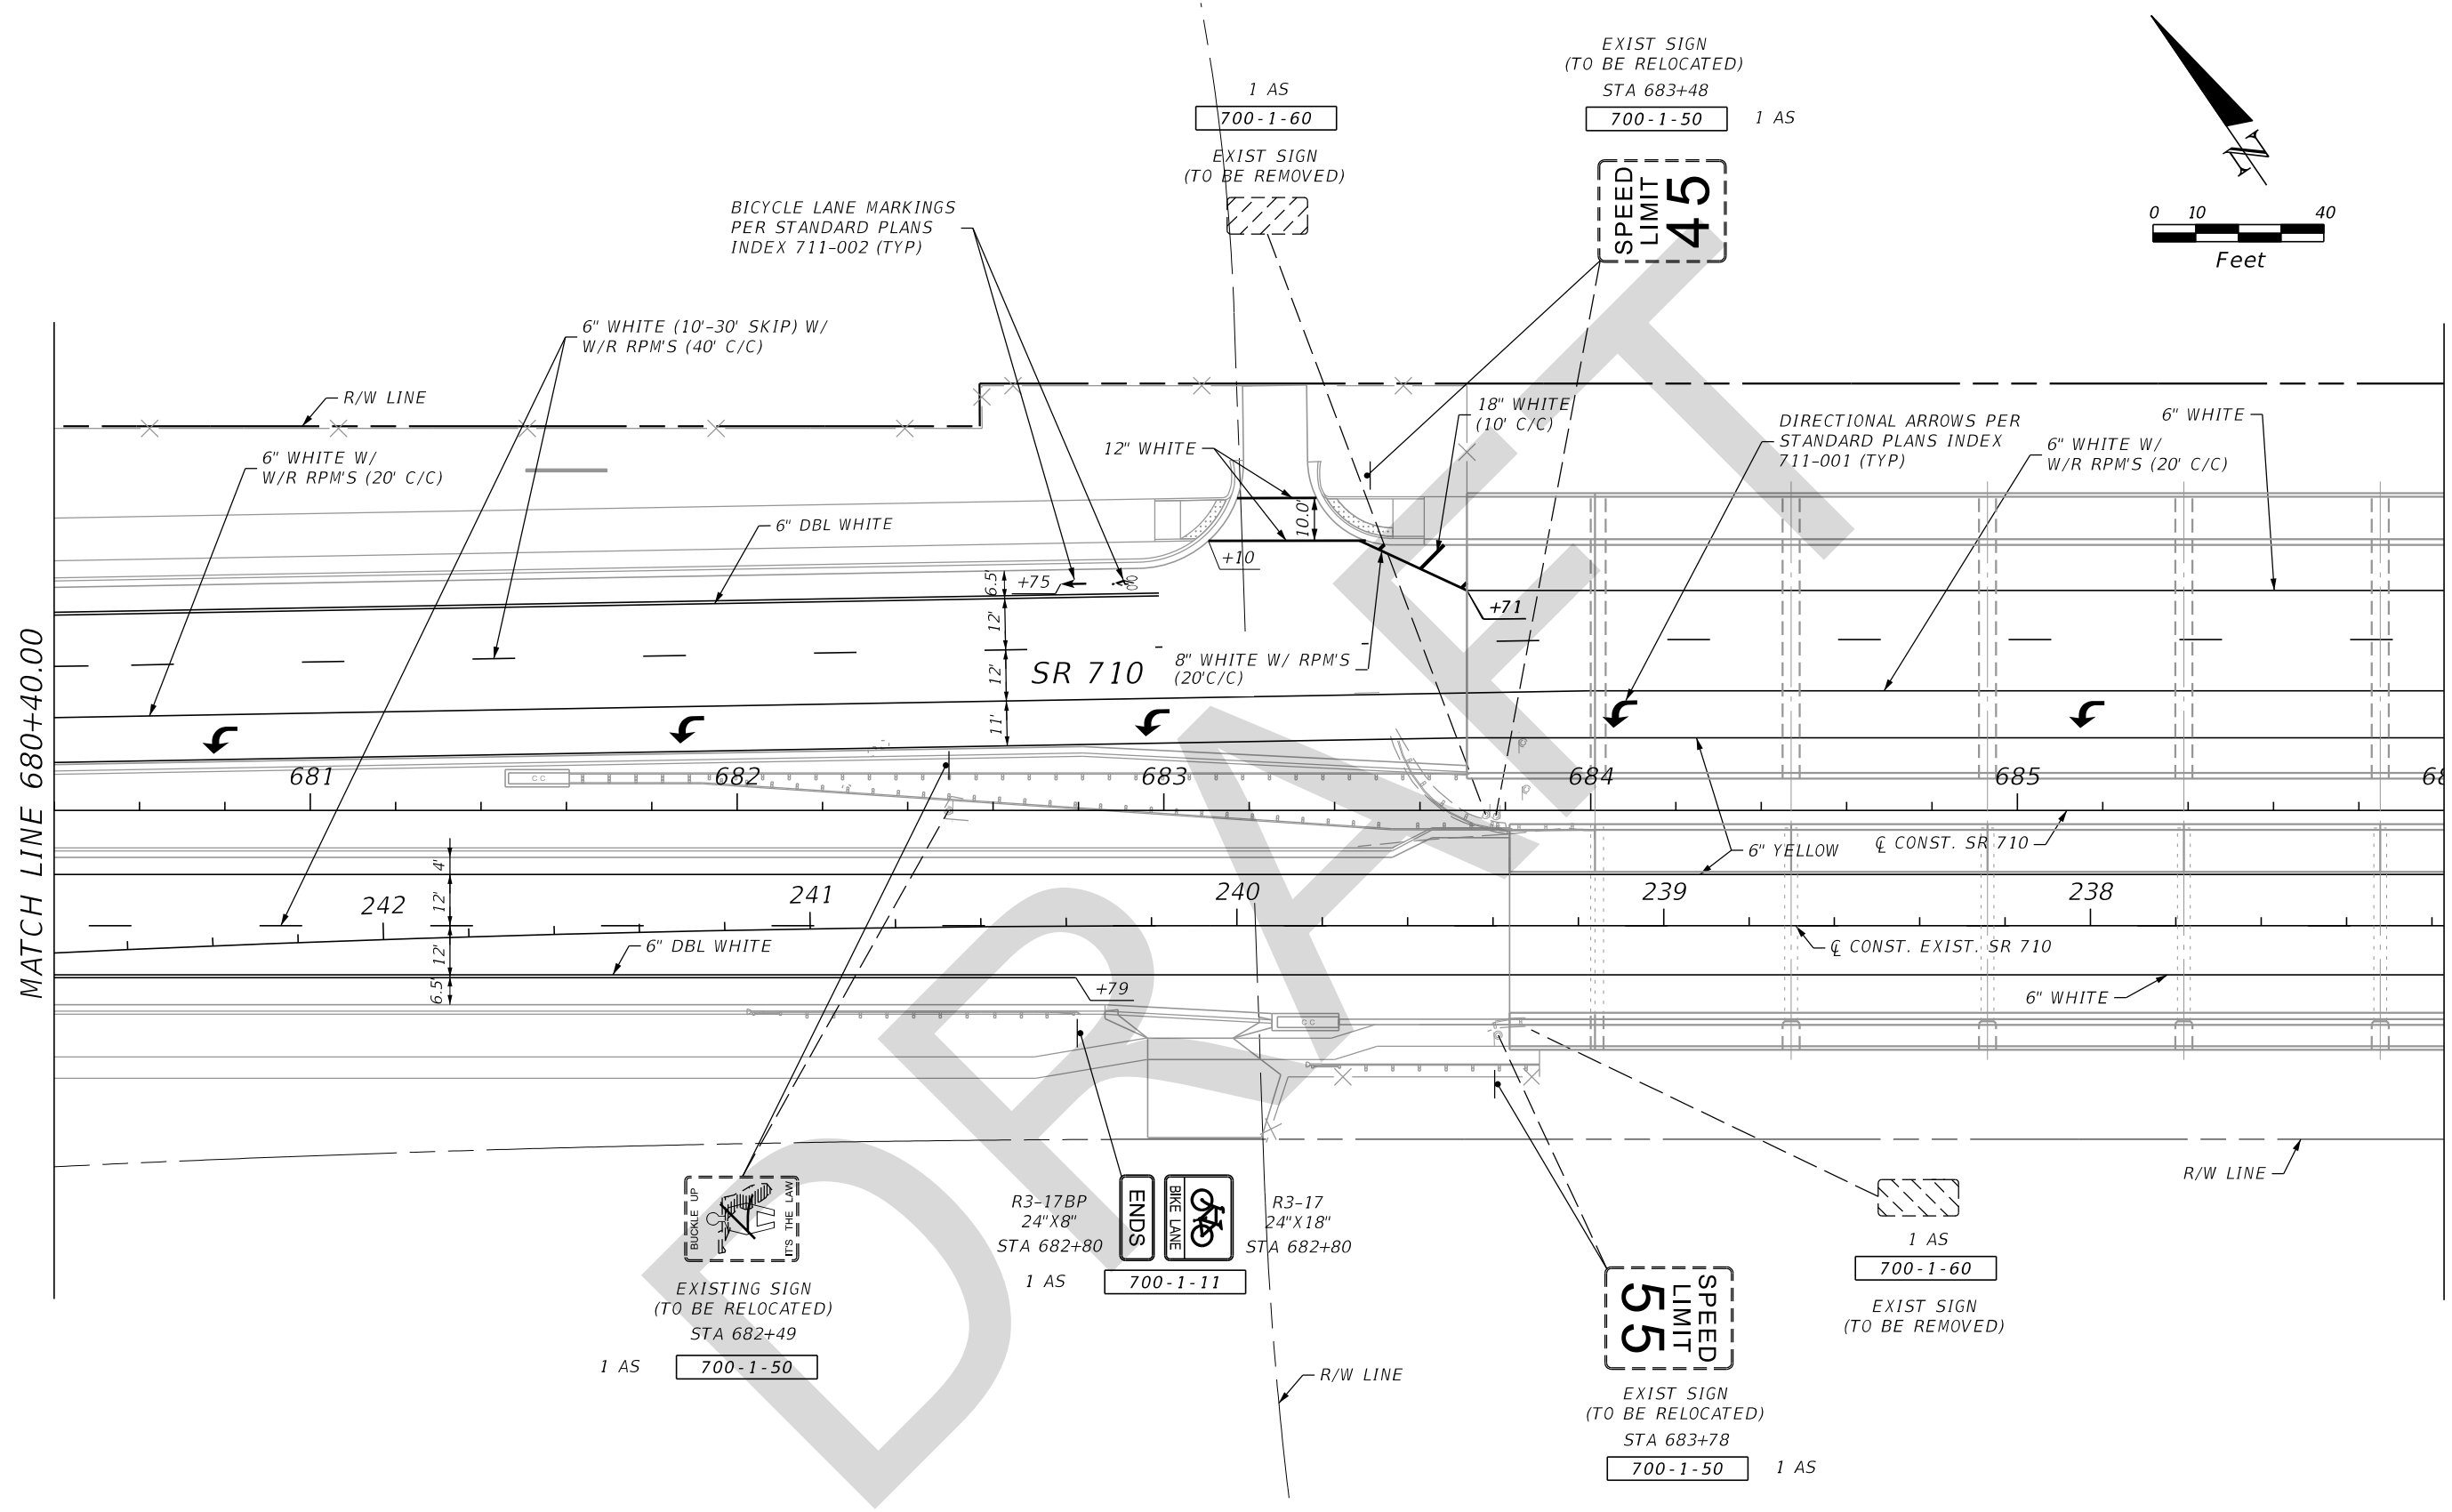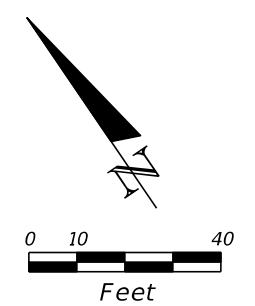

REVISIONS				OM Engineering Services, Inc. 621 E. Washington Street, Suite 8 Orlando, Florida 32801 Phone: 407-704-7815 Fax: 407-704-7816 Certificate of Authorization No: 26637 Robert W. Best, Jr., PE / No: 69875	STATE OF FLORIDA DEPARTMENT OF TRANSPORTATION			SIGNING & PAVEMENT MARKING PLAN SR 710	SHEET NO. S-44
DATE	DESCRIPTION	DATE	DESCRIPTION		ROAD NO.	COUNTY	FINANCIAL PROJECT ID		
				SR 710	OKEECHOBEE	419344-3-52-01			

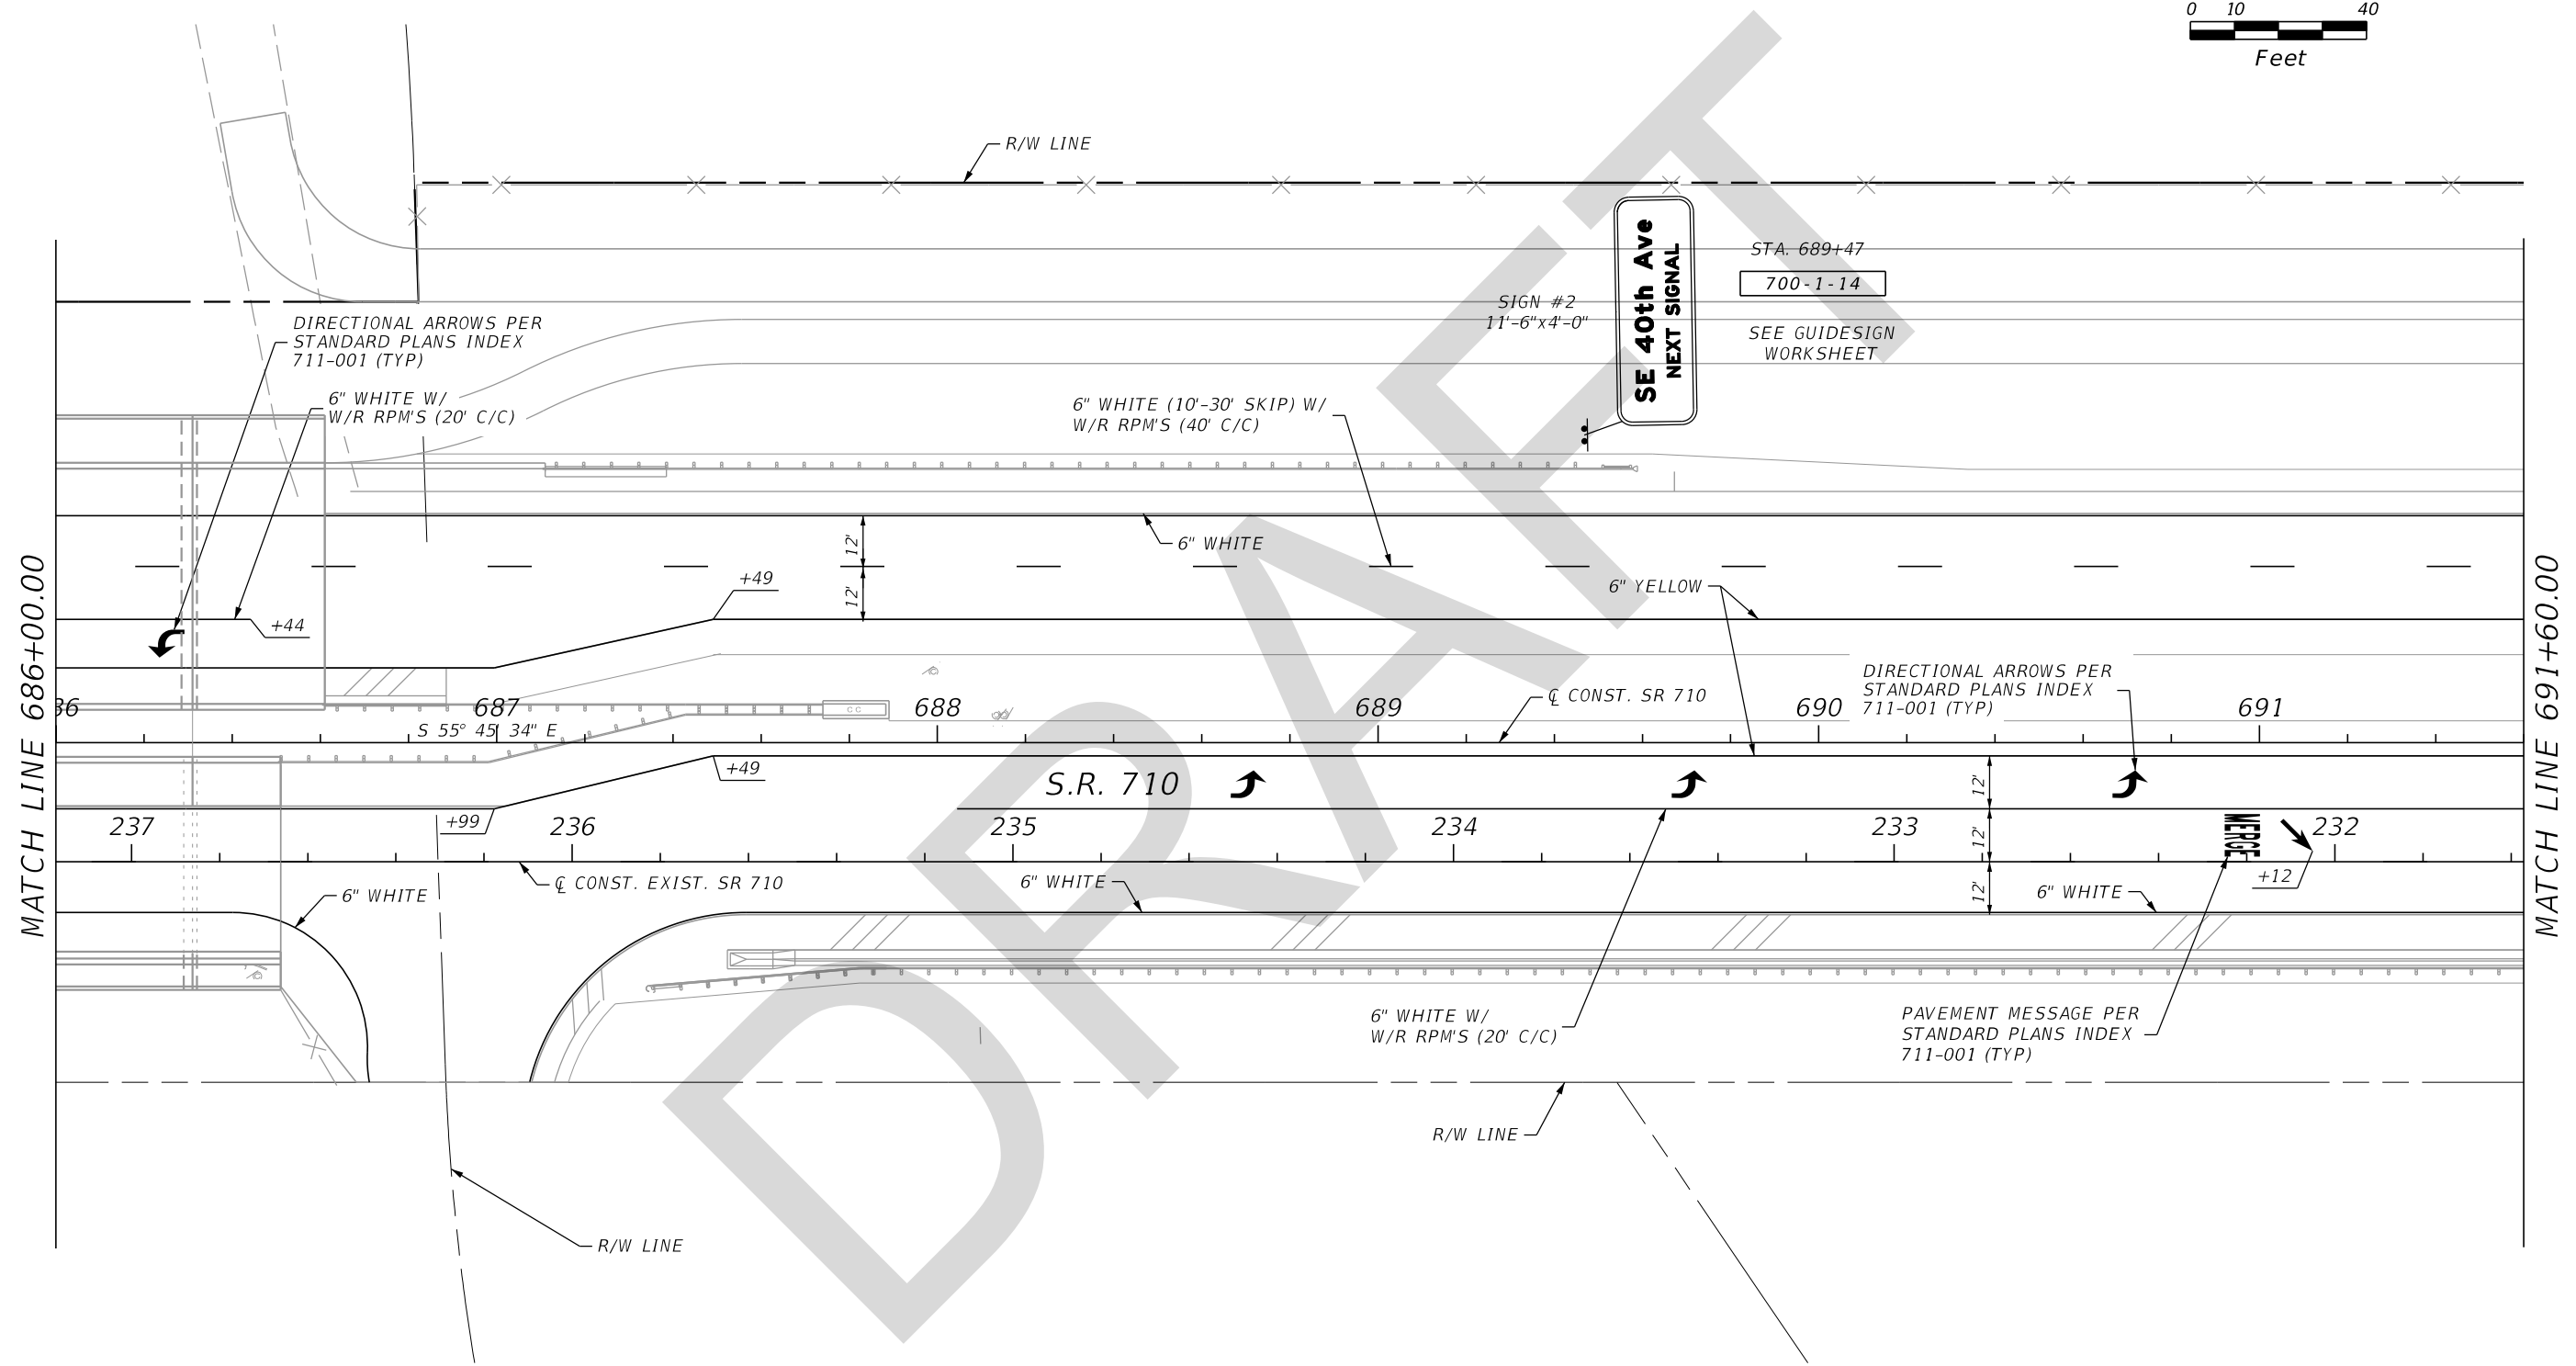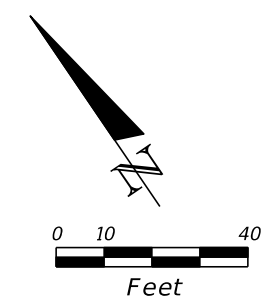

MATCH LINE 686+00.00

MATCH LINE 691+60.00



REVISIONS			
DATE	DESCRIPTION	DATE	DESCRIPTION

OM Engineering Services, Inc.
 621 E. Washington Street, Suite 8
 Orlando, Florida 32801
 Phone: 407-704-7815 Fax: 407-704-7816
 Certificate of Authorization No: 26637
 Robert W. Best, Jr., PE / No: 69875

STATE OF FLORIDA DEPARTMENT OF TRANSPORTATION		
ROAD NO.	COUNTY	FINANCIAL PROJECT ID
SR 710	OKEECHOBEE	419344-3-52-01

**SIGNING & PAVEMENT
MARKING PLAN**
SR 710


SHEET NO.
 S-45

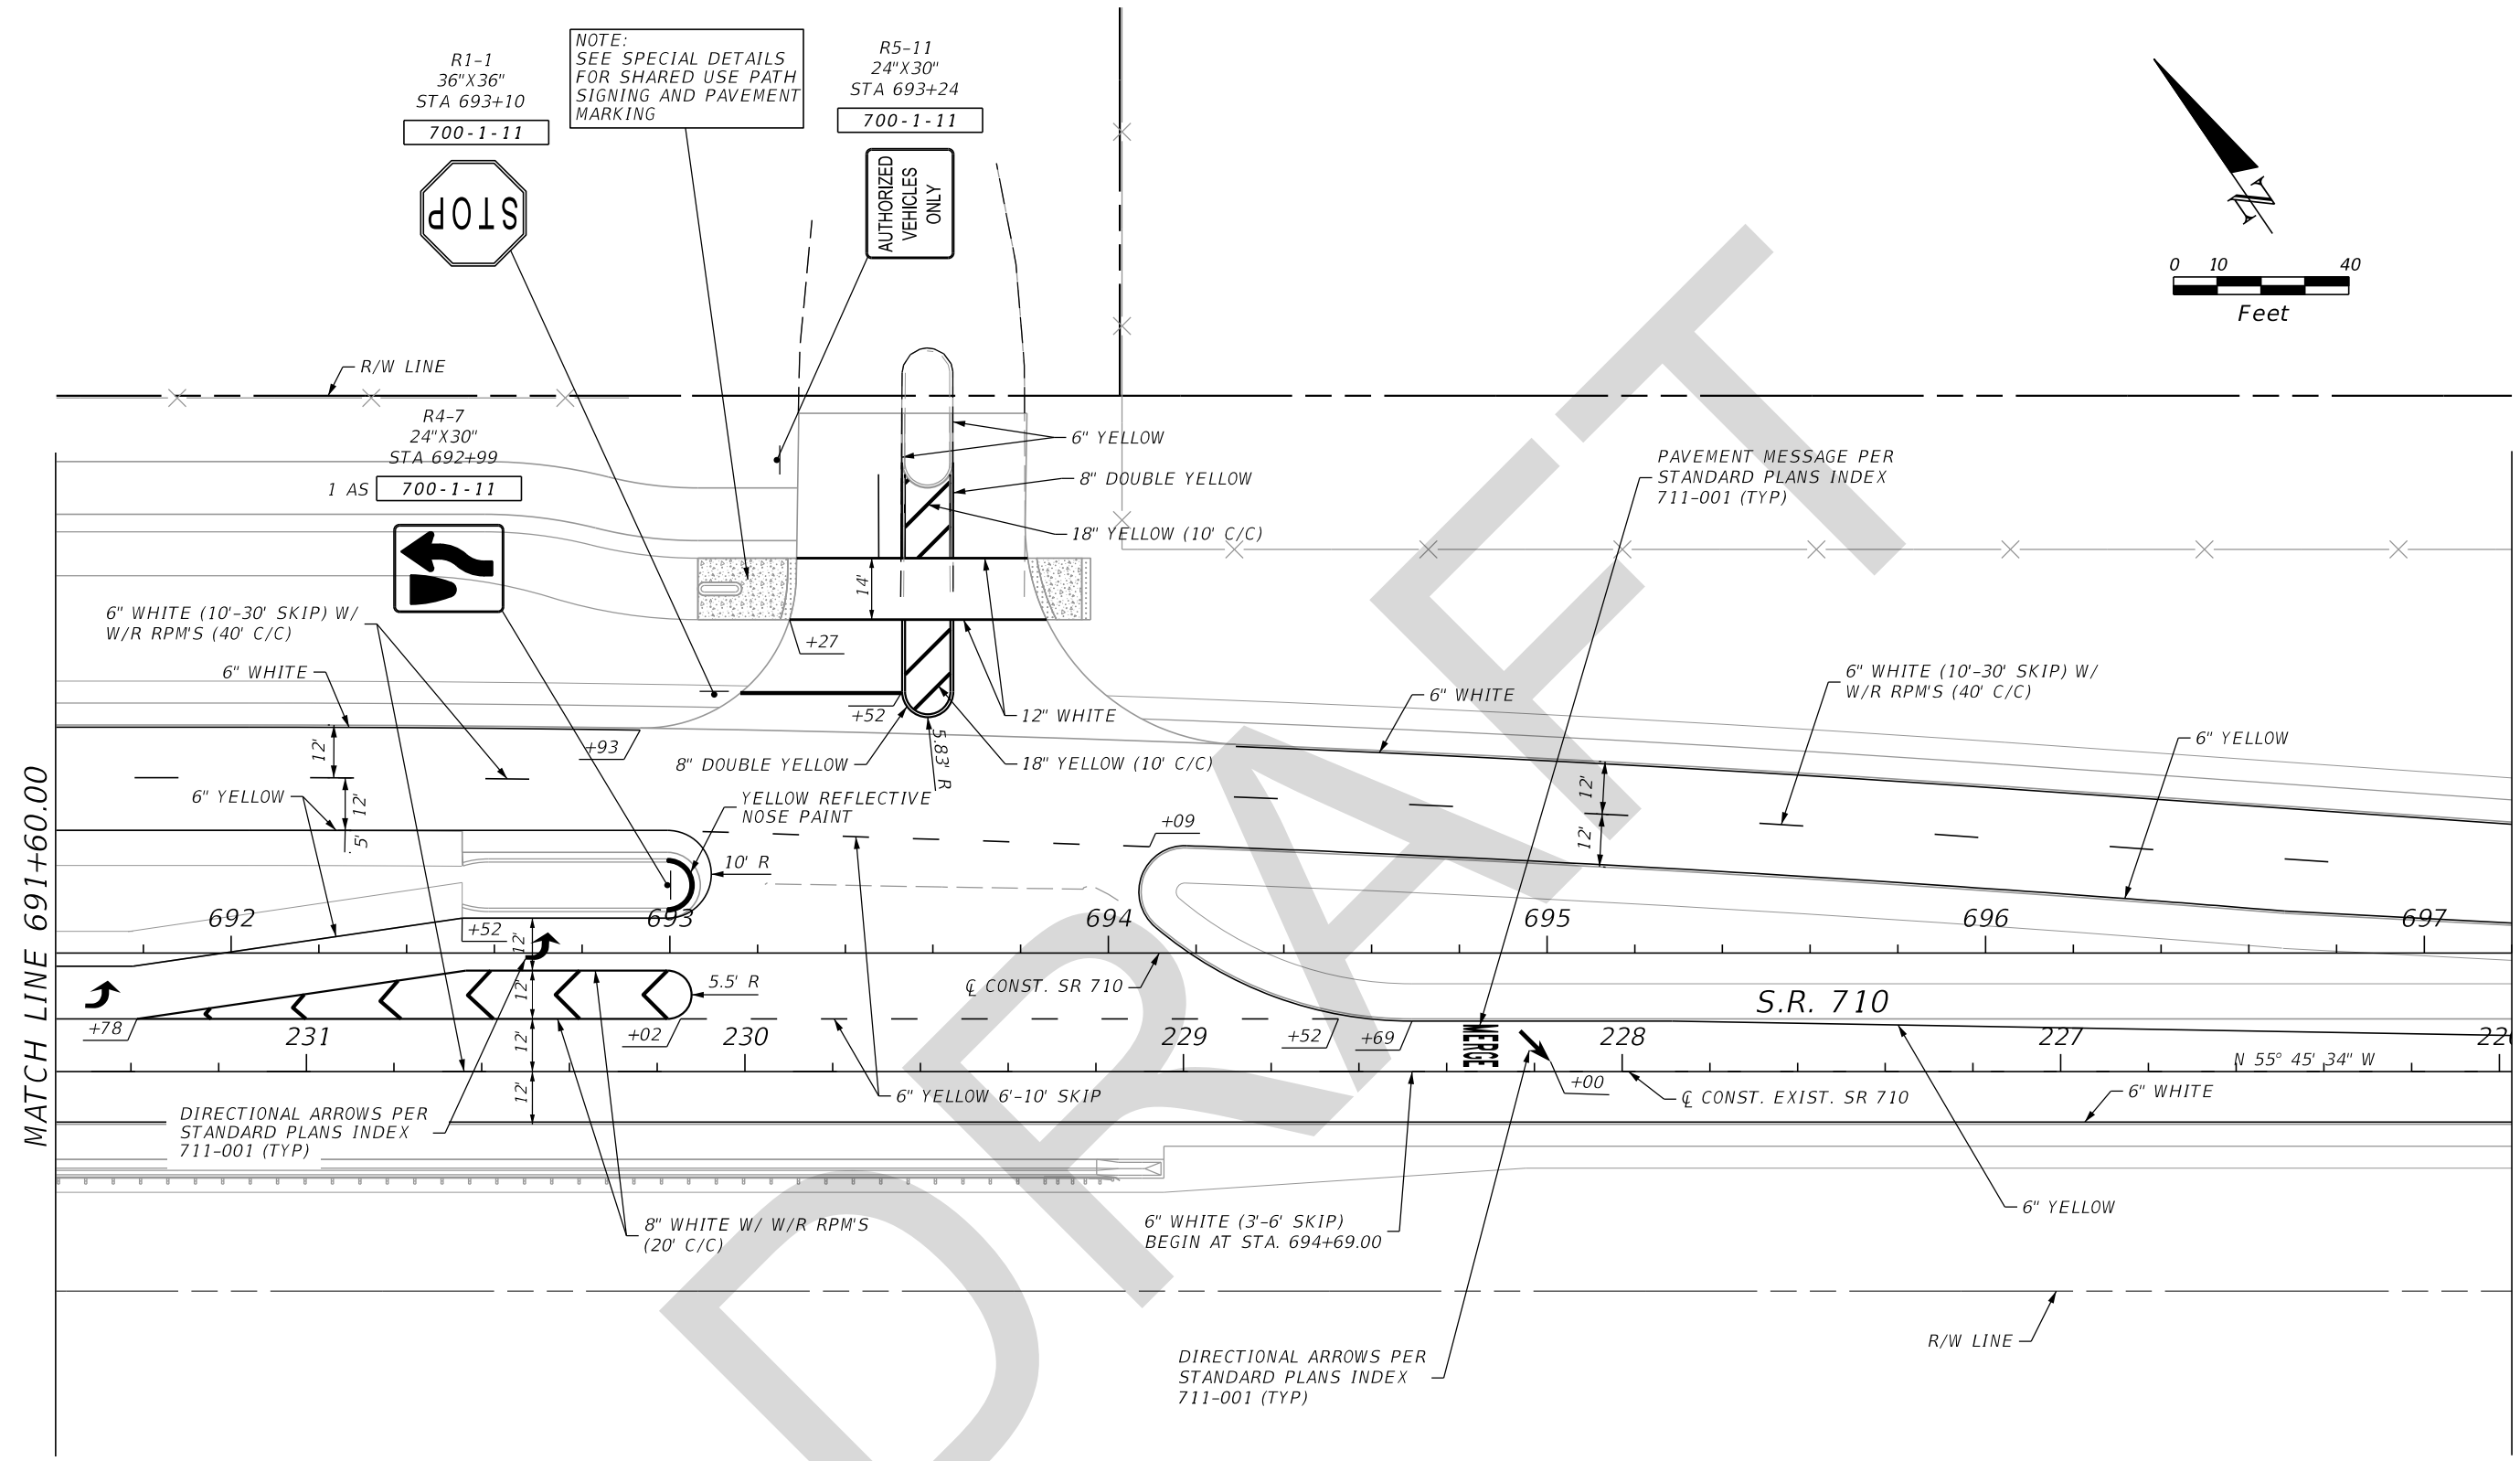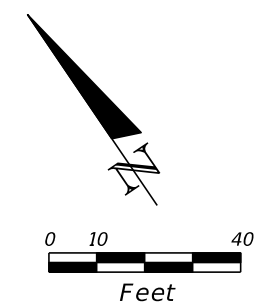

NOTE:
SEE SPECIAL DETAILS
FOR SHARED USE PATH
SIGNING AND PAVEMENT
MARKING

R1-1
36"X36"
STA 693+10
700-1-11

R5-11
24"X30"
STA 693+24
700-1-11

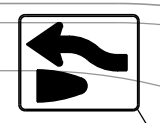




REVISIONS			
DATE	DESCRIPTION	DATE	DESCRIPTION

OM Engineering Services, Inc.
621 E. Washington Street, Suite 8
Orlando, Florida 32801
Phone: 407-704-7815 Fax: 407-704-7816
Certificate of Authorization No: 26637
Robert W. Best, Jr., PE / No: 69875

STATE OF FLORIDA DEPARTMENT OF TRANSPORTATION		
ROAD NO.	COUNTY	FINANCIAL PROJECT ID
SR 710	OKEECHOBEE	419344-3-52-01

**SIGNING & PAVEMENT
MARKING PLAN**
SR 710

SHEET NO.
S-46

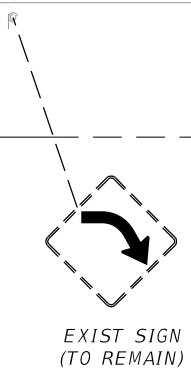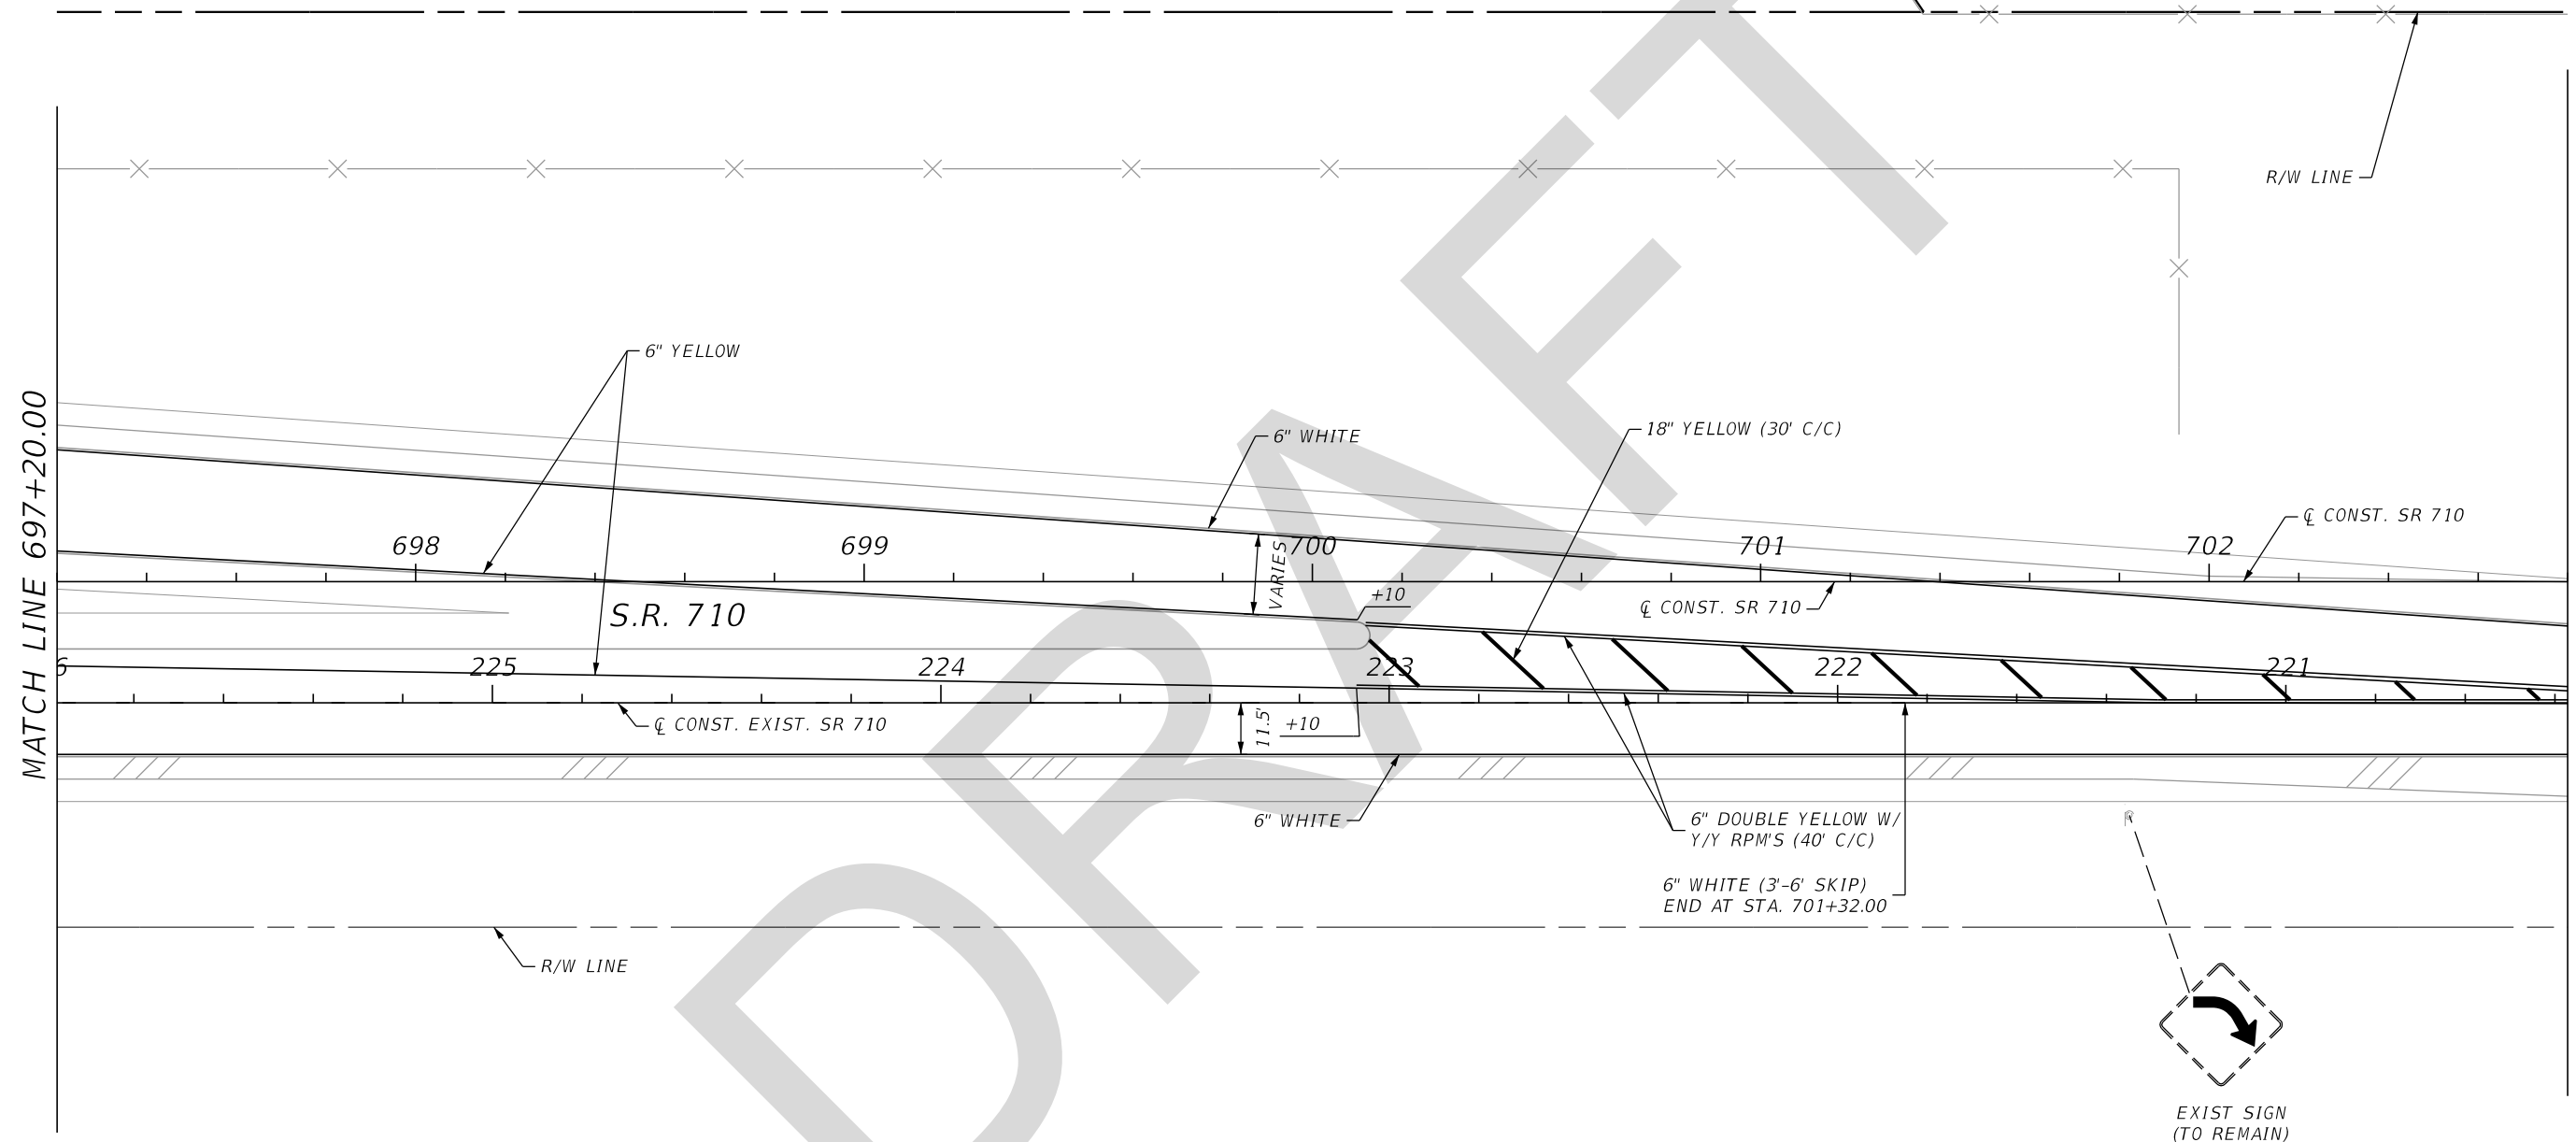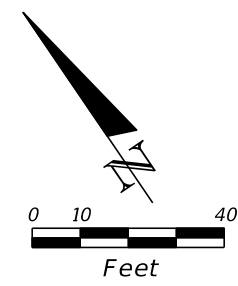


REVISIONS			
DATE	DESCRIPTION	DATE	DESCRIPTION

OM Engineering Services, Inc.
 621 E. Washington Street, Suite 8
 Orlando, Florida 32801
 Phone: 407-704-7815 Fax: 407-704-7816
 Certificate of Authorization No: 26637
 Robert W. Best, Jr., PE / No: 69875

STATE OF FLORIDA DEPARTMENT OF TRANSPORTATION		
ROAD NO.	COUNTY	FINANCIAL PROJECT ID
SR 710	OKEECHOBEE	419344-3-52-01

**SIGNING & PAVEMENT
MARKING PLAN**
SR 710

SHEET NO.
 S-47

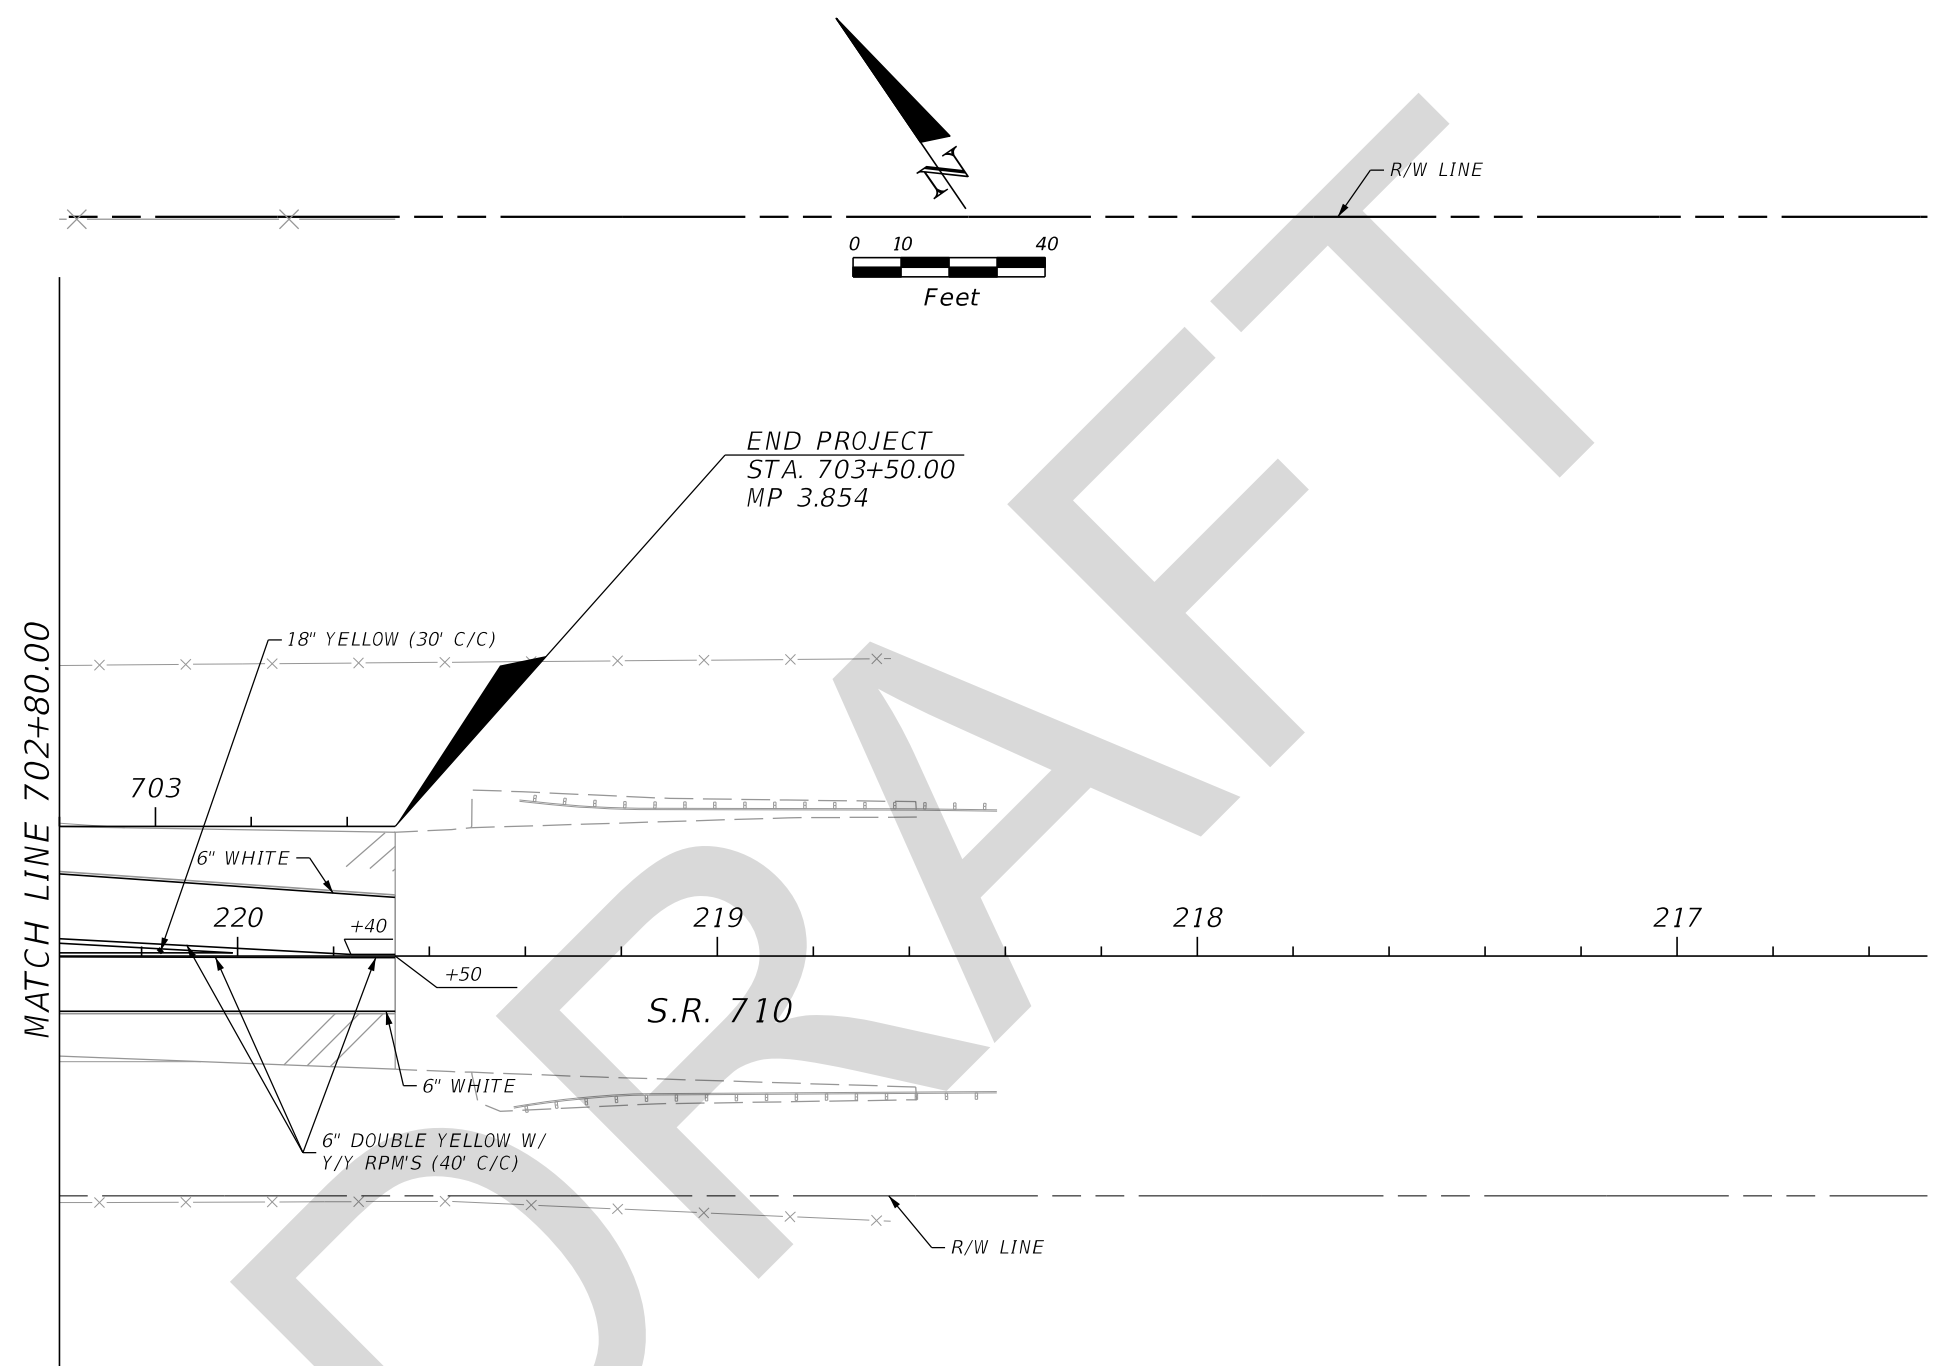

REVISIONS			
DATE	DESCRIPTION	DATE	DESCRIPTION



OM Engineering Services, Inc.
 621 E. Washington Street, Suite 8
 Orlando, Florida 32801
 Phone: 407-704-7815 Fax: 407-704-7816
 Certificate of Authorization No: 26637
 Robert W. Best, Jr., PE / No: 69875

STATE OF FLORIDA DEPARTMENT OF TRANSPORTATION		
ROAD NO.	COUNTY	FINANCIAL PROJECT ID
SR 710	OKEECHOBEE	419344-3-52-01

**SIGNING & PAVEMENT
MARKING PLAN**

SR 710

SHEET NO.
S-48

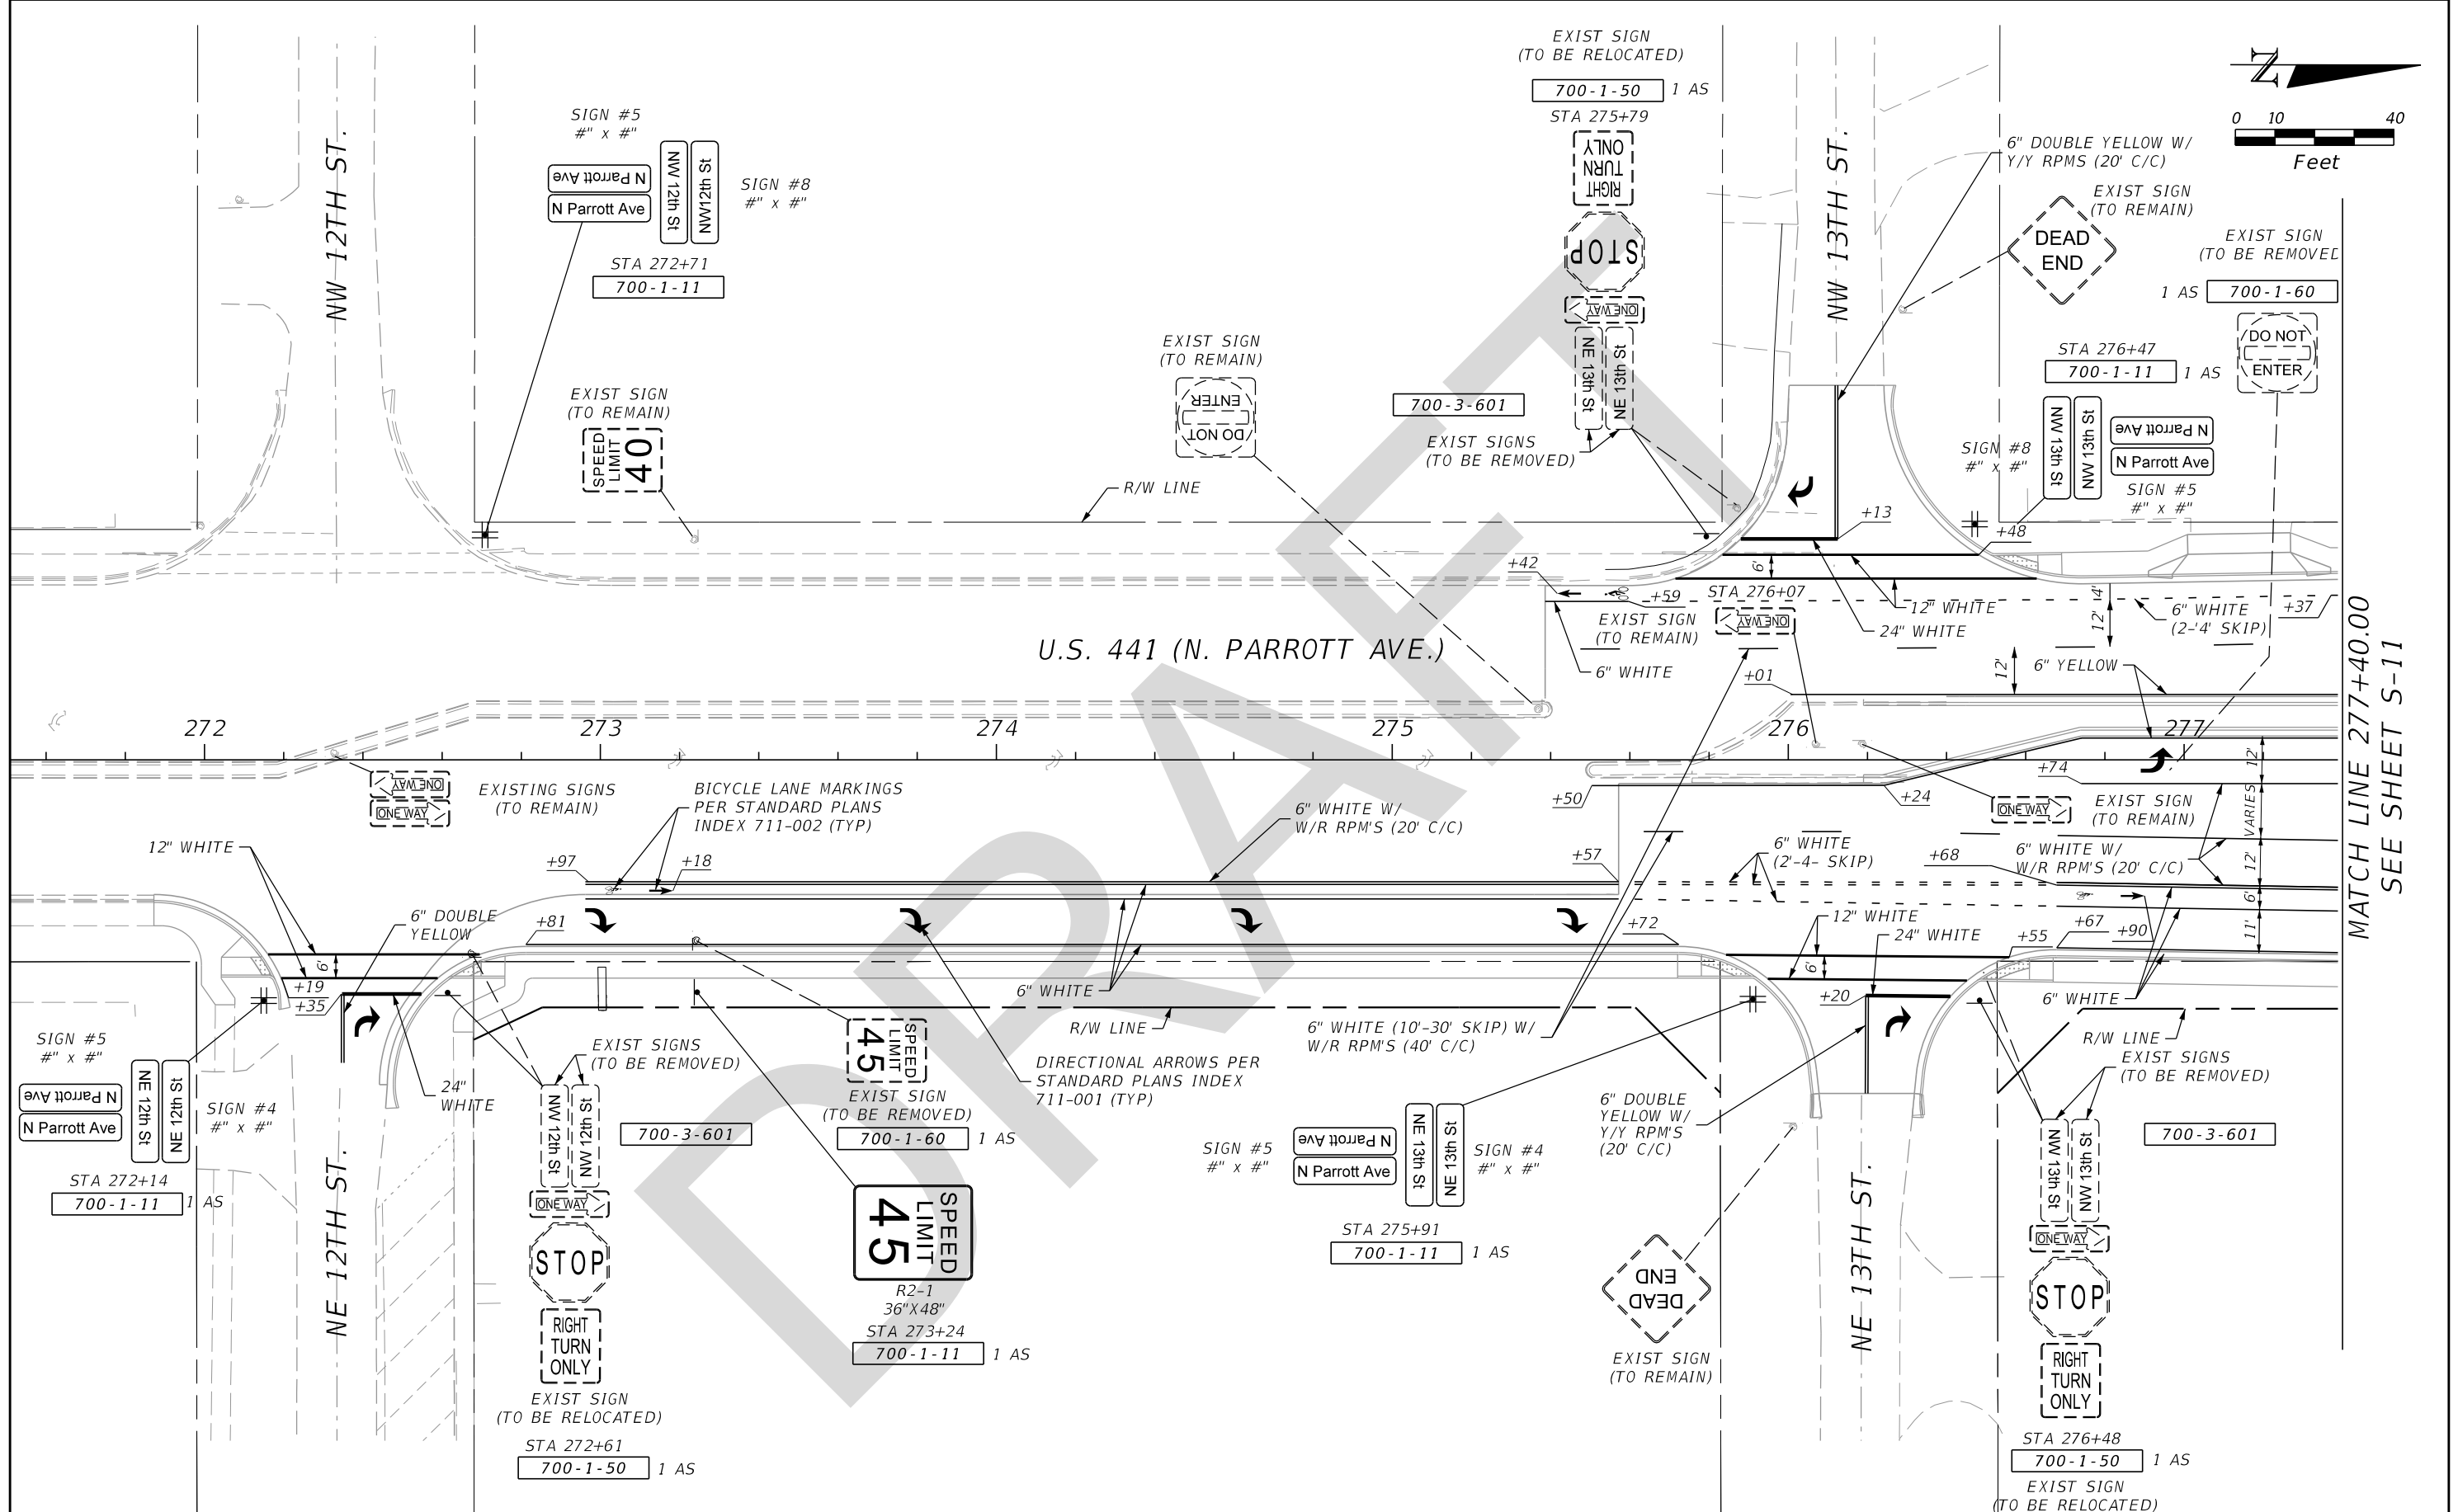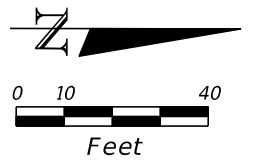

MATCH LINE 277+40.00
SEE SHEET S-11


REVISIONS			
DATE	DESCRIPTION	DATE	DESCRIPTION

OM Engineering Services, Inc.
621 E. Washington Street, Suite 8
Orlando, Florida 32801
Phone: 407-704-7815 Fax: 407-704-7816
Certificate of Authorization No: 26637
Robert W. Best, Jr., PE / No: 69875

STATE OF FLORIDA DEPARTMENT OF TRANSPORTATION		
ROAD NO.	COUNTY	FINANCIAL PROJECT ID
SR 710	OKEECHOBEE	419344-3-52-01


**SIGNING & PAVEMENT
MARKING PLAN
US 441**

SHEET NO.
S-49

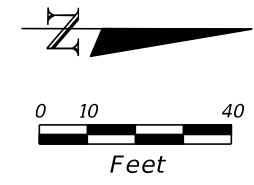

MATCH LINE 280+80.00
SEE SHEET S-11

MATCH LINE 286+40.00
SEE SHEET S-51

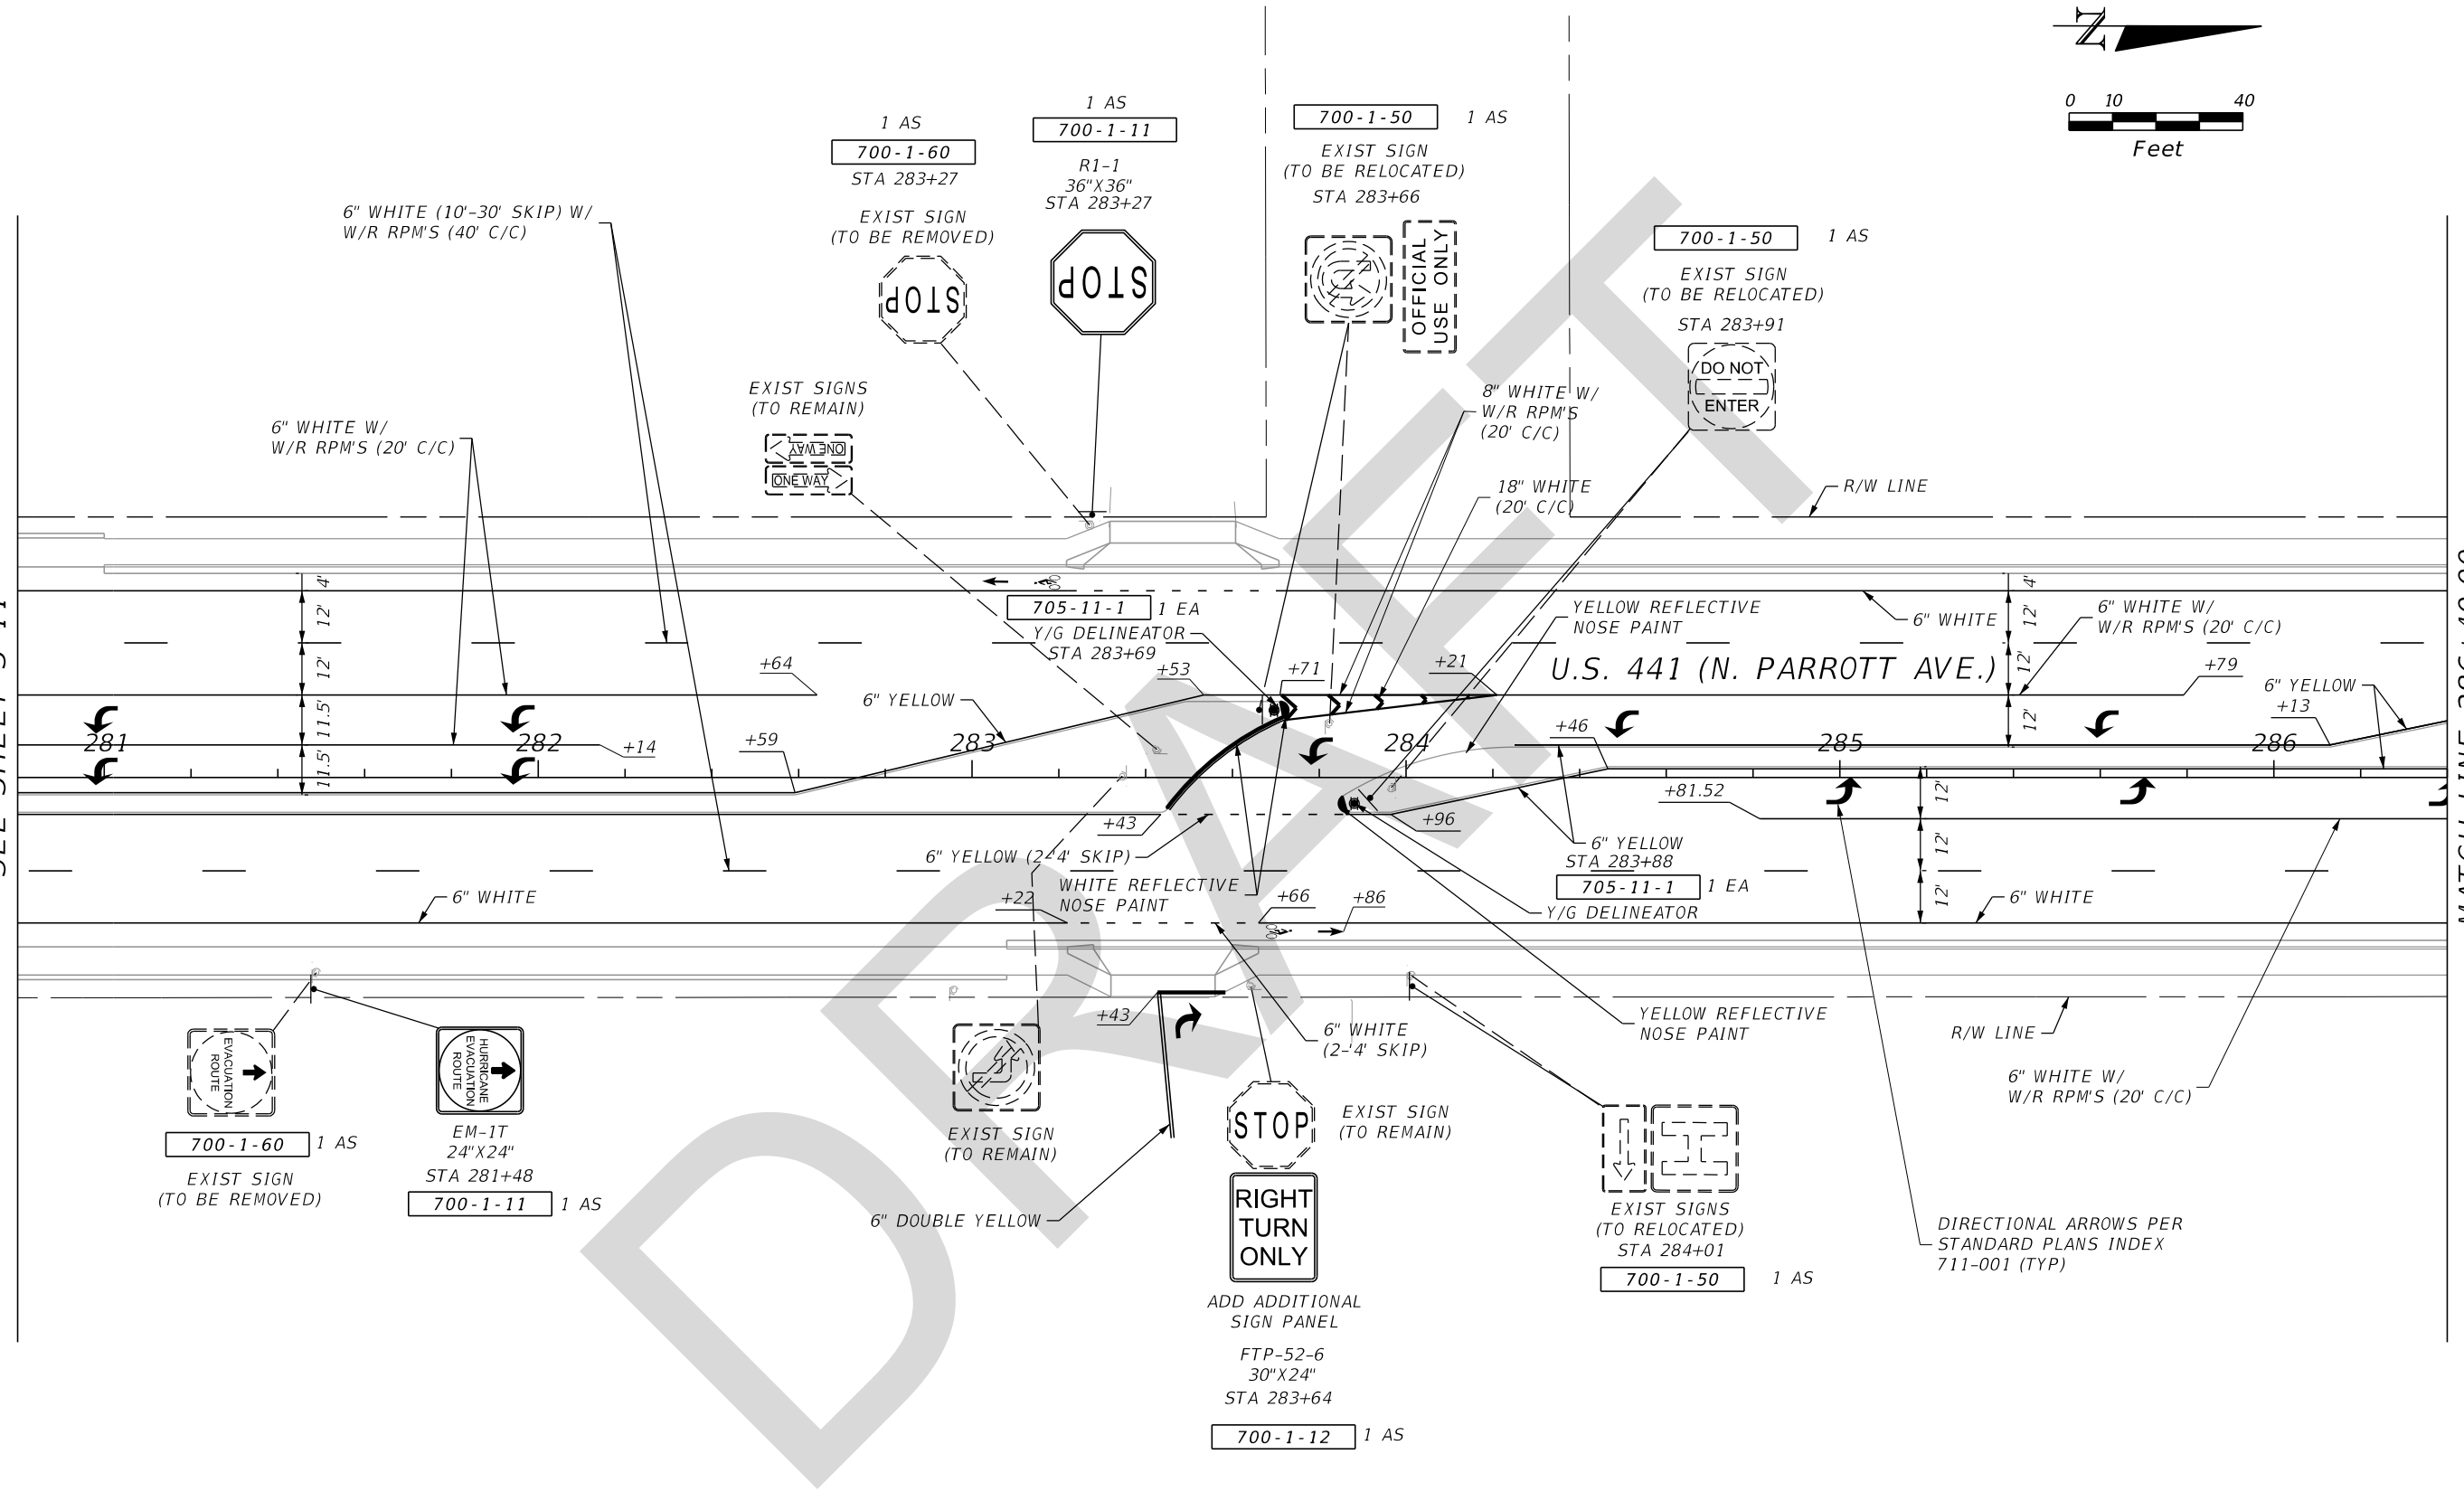



REVISIONS			
DATE	DESCRIPTION	DATE	DESCRIPTION

OM Engineering Services, Inc.
621 E. Washington Street, Suite 8
Orlando, Florida 32801
Phone: 407-704-7815 Fax: 407-704-7816
Certificate of Authorization No: 26637
Robert W. Best, Jr., PE / No: 69875

STATE OF FLORIDA DEPARTMENT OF TRANSPORTATION		
ROAD NO.	COUNTY	FINANCIAL PROJECT ID
SR 710	OKEECHOBEE	419344-3-52-01



**SIGNING & PAVEMENT
MARKING PLAN
US 441**

SHEET NO.
S-50

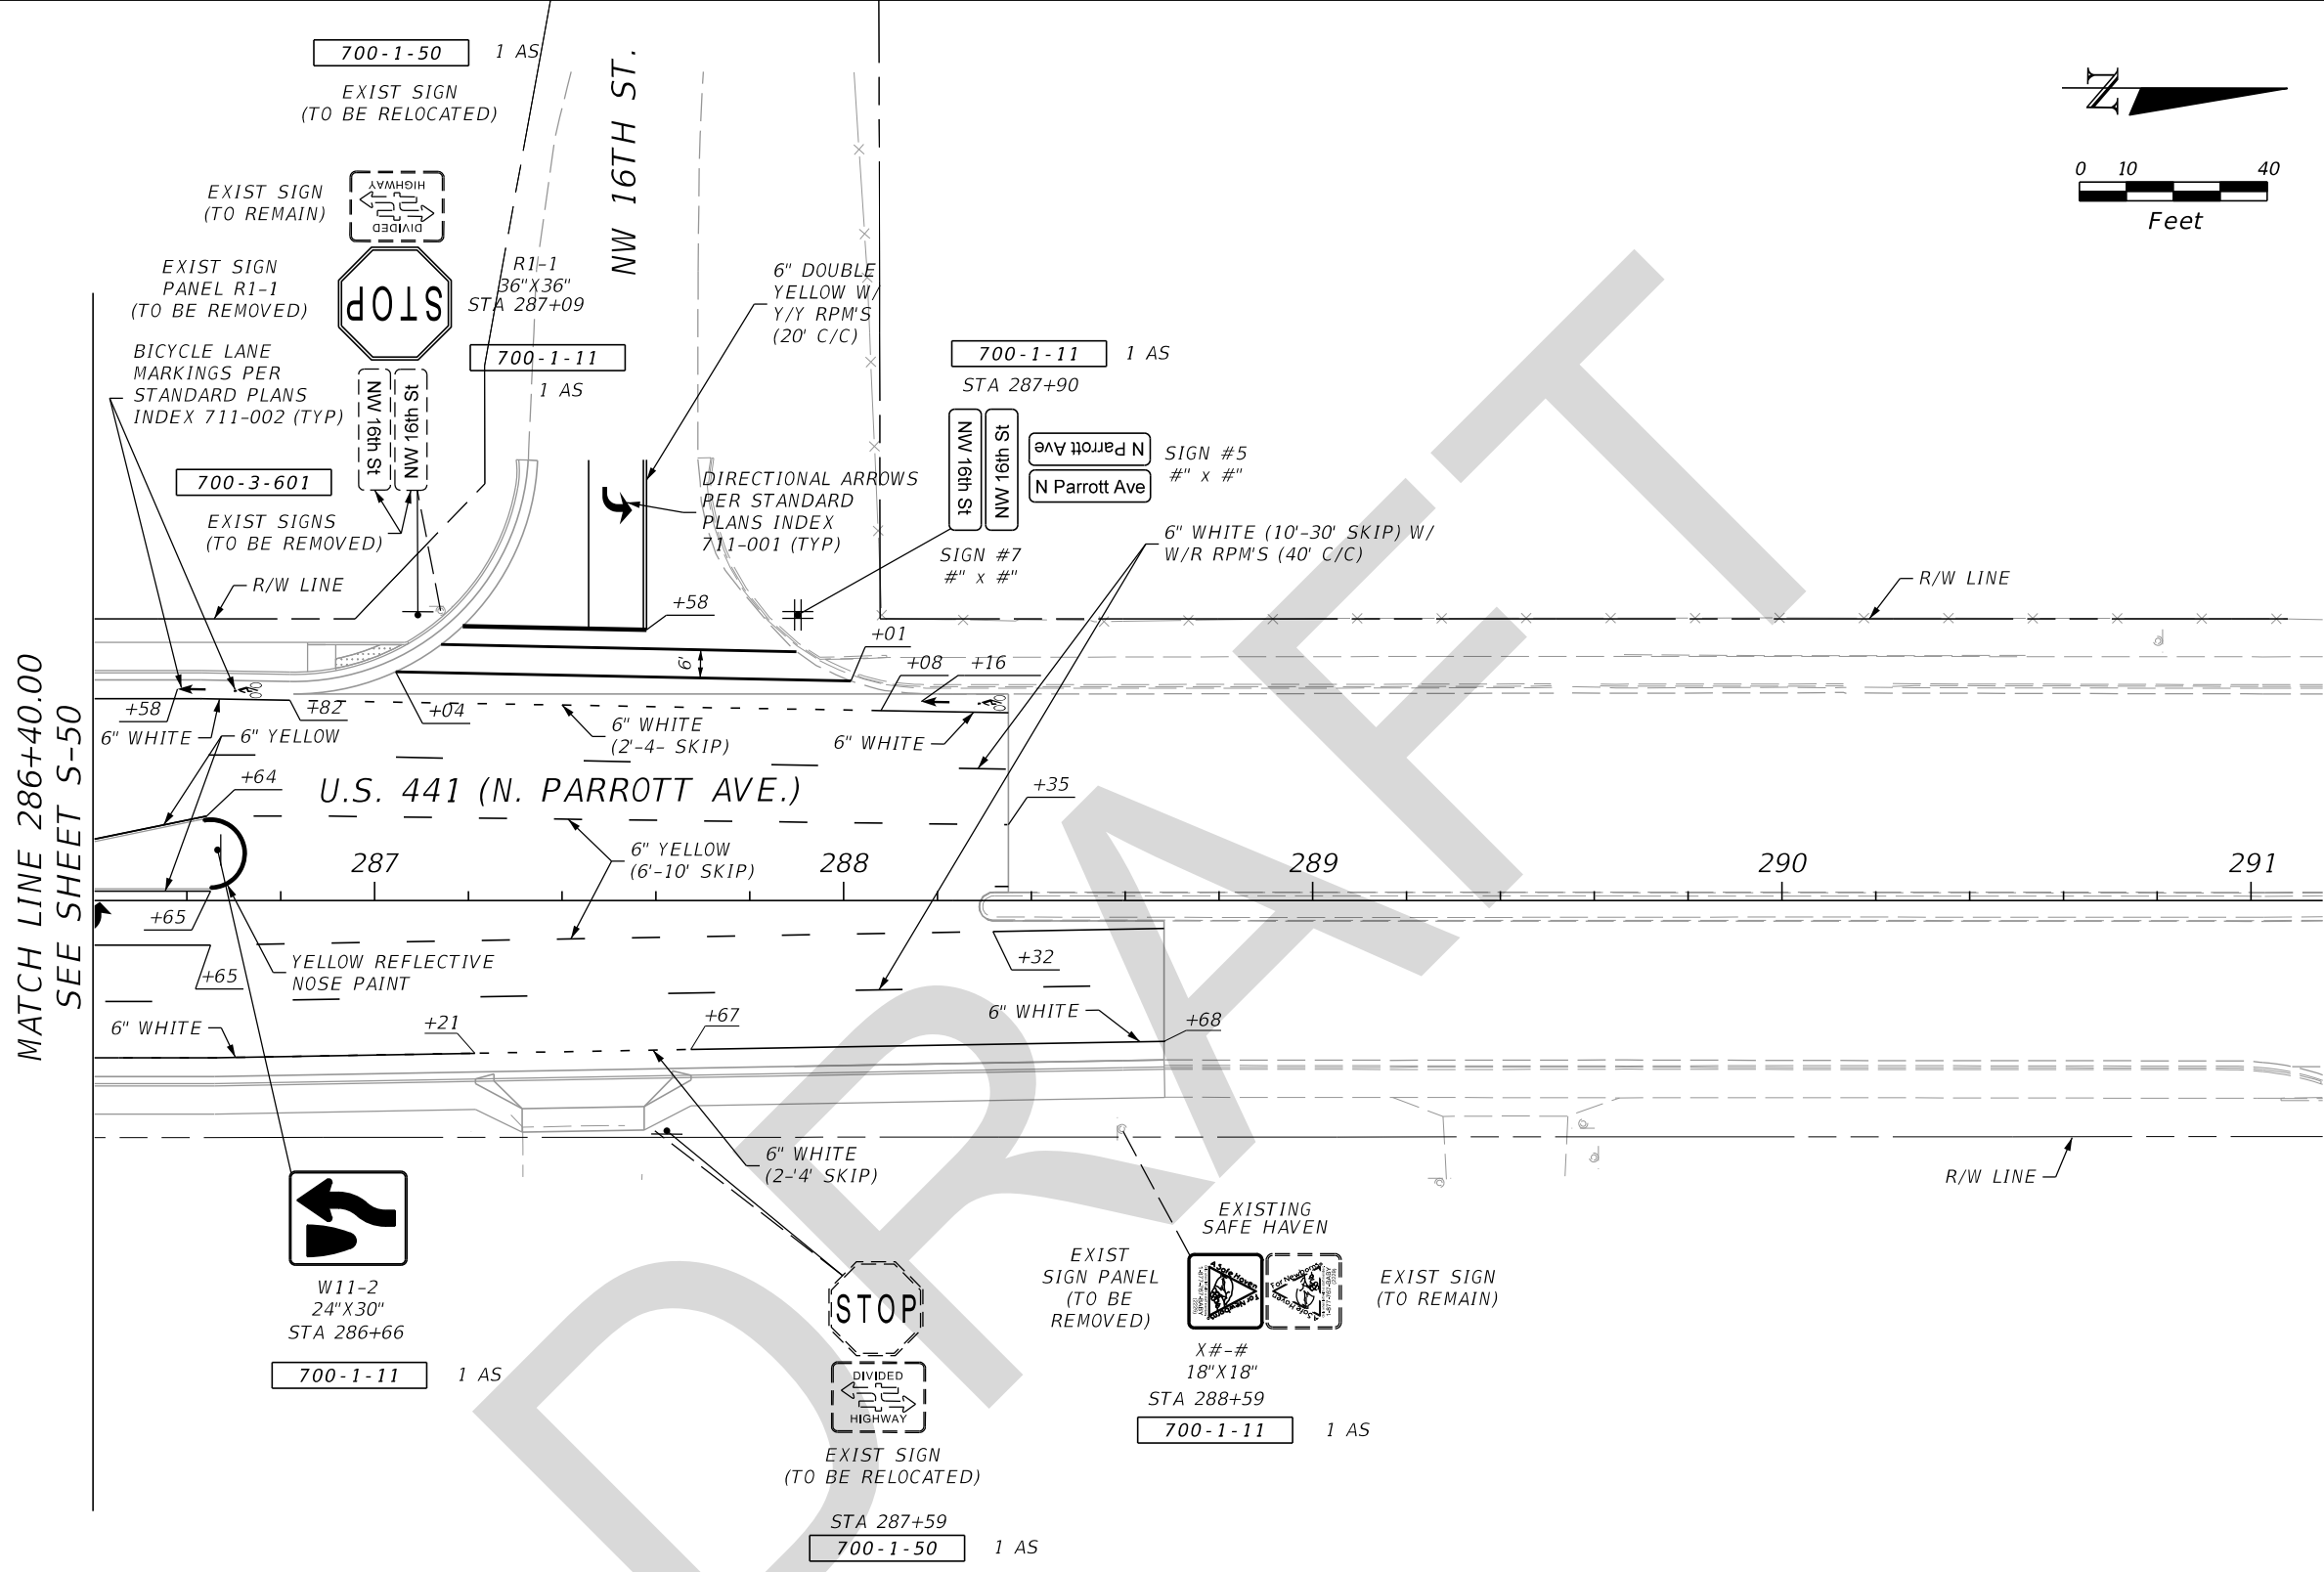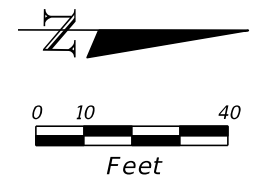

MATCH LINE 286+40.00
SEE SHEET S-50

REVISIONS				OM Engineering Services, Inc. 621 E. Washington Street, Suite 8 Orlando, Florida 32801 Phone: 407-704-7815 Fax: 407-704-7816 Certificate of Authorization No: 26637 Robert W. Best, Jr., PE / No: 69875	STATE OF FLORIDA DEPARTMENT OF TRANSPORTATION			SIGNING & PAVEMENT MARKING PLAN US 441	SHEET NO. S-51
DATE	DESCRIPTION	DATE	DESCRIPTION		ROAD NO.	COUNTY	FINANCIAL PROJECT ID		
					SR 710	OKEECHOBEE	419344-3-52-01		

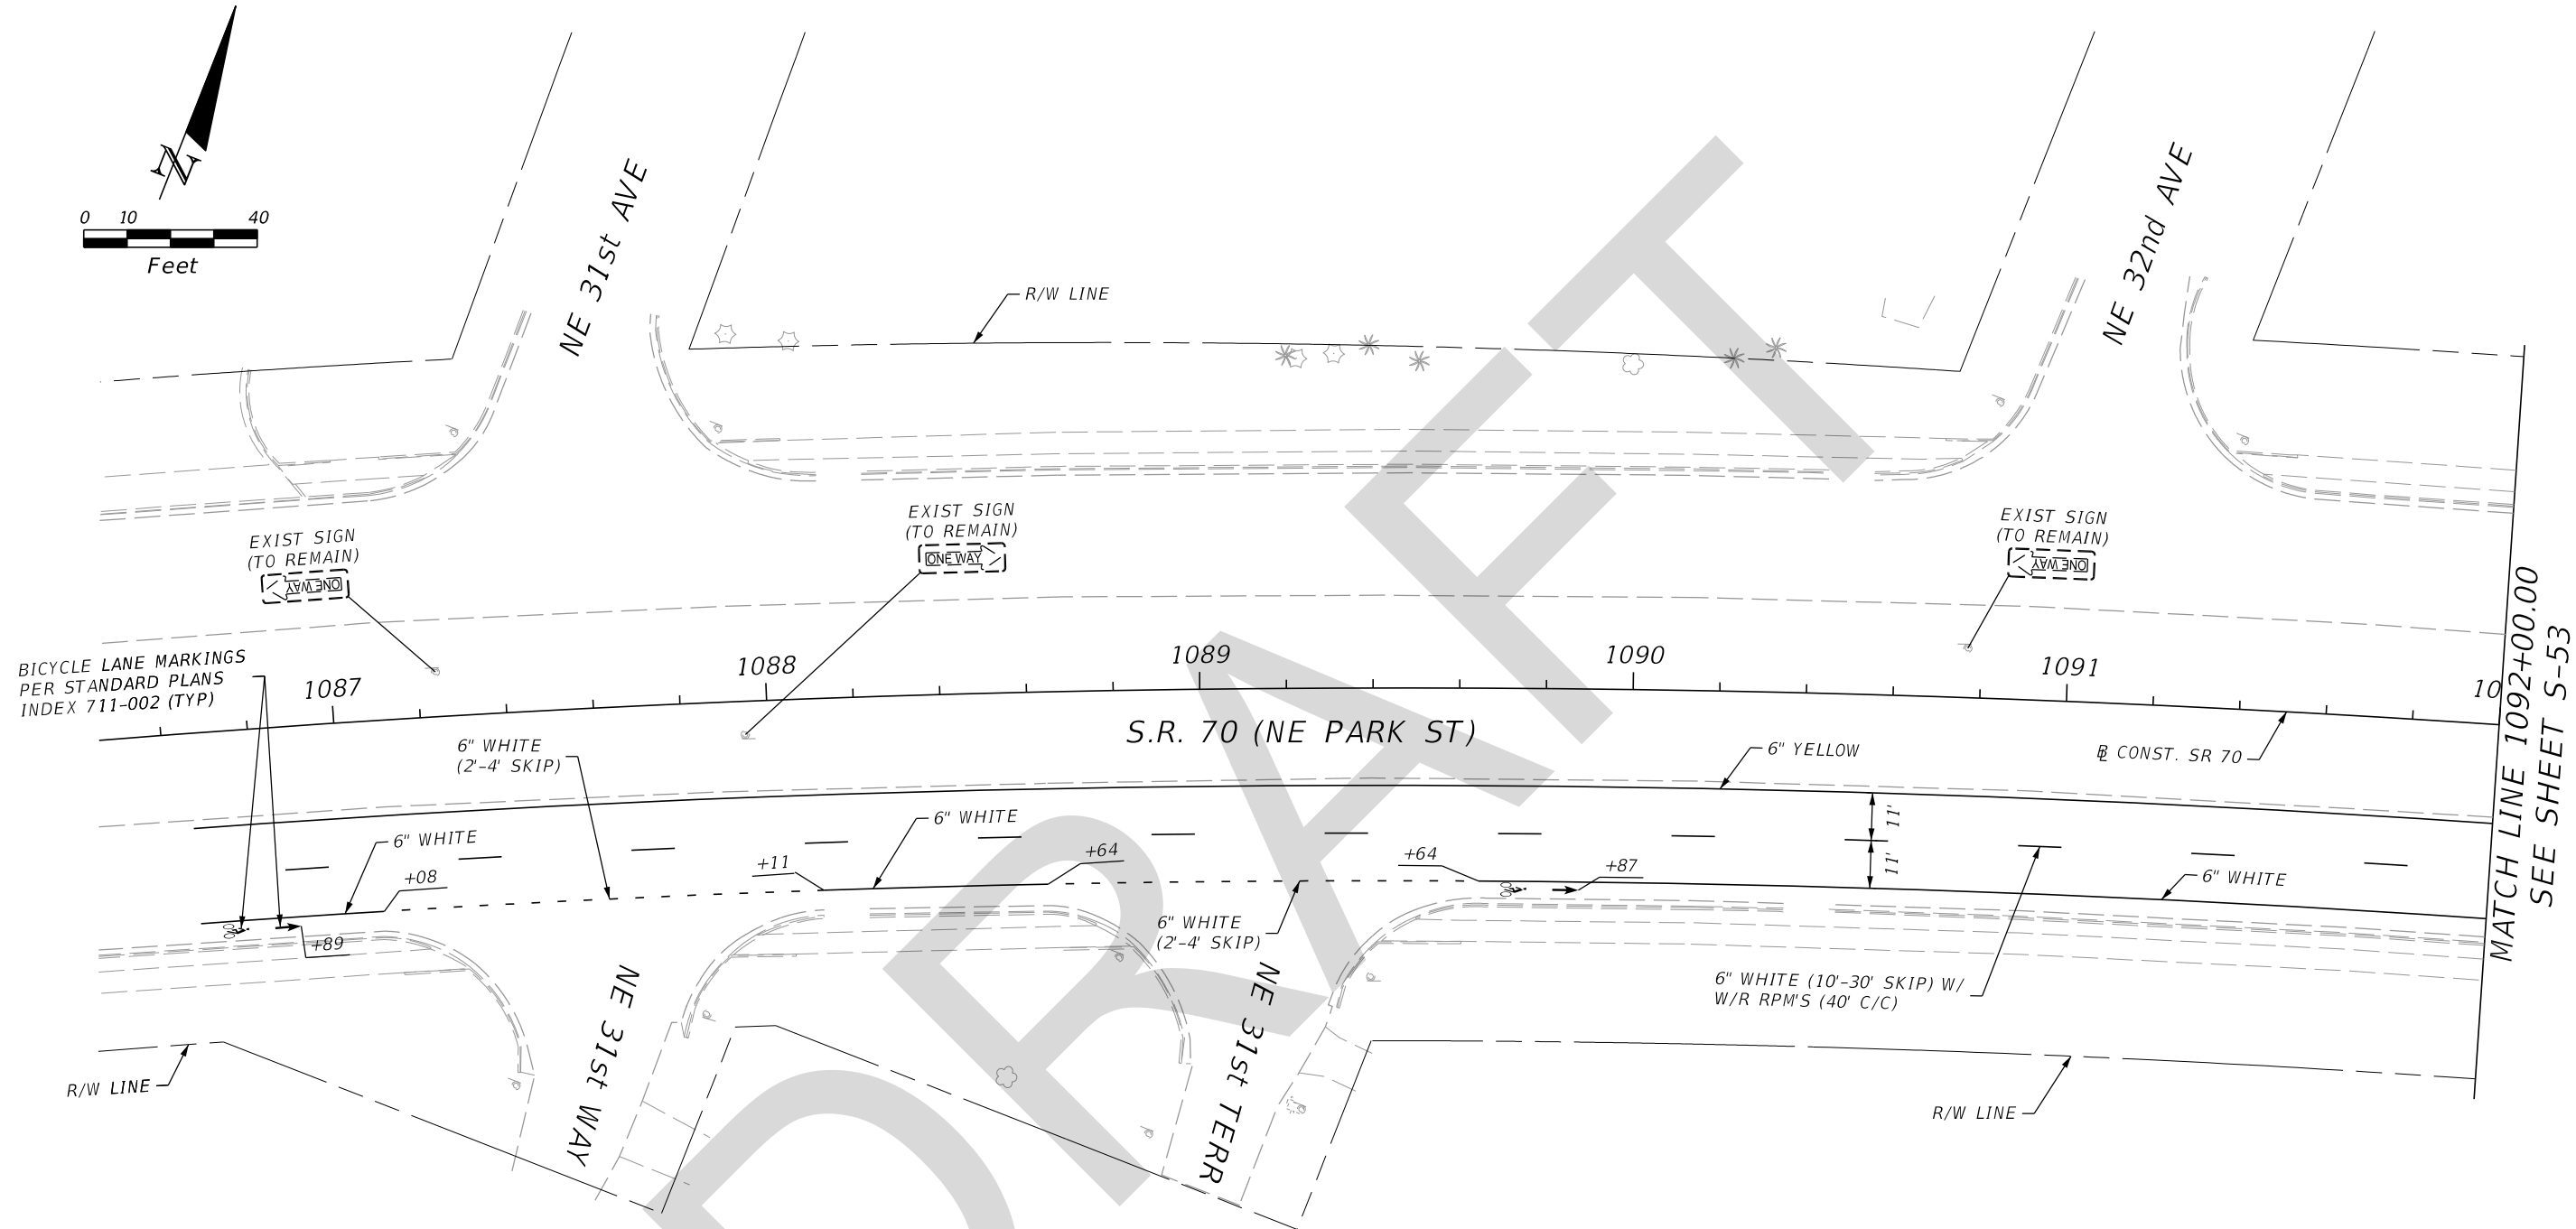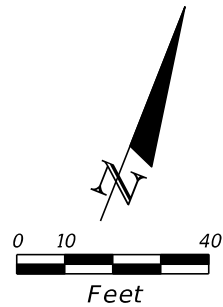

MATCH LINE 1092+00.00
SEE SHEET S-53



REVISIONS			
DATE	DESCRIPTION	DATE	DESCRIPTION

OM Engineering Services, Inc.
621 E. Washington Street, Suite 8
Orlando, Florida 32801
Phone: 407-704-7815 Fax: 407-704-7816
Certificate of Authorization No: 26637
Robert W. Best, Jr., PE / No: 69875

STATE OF FLORIDA DEPARTMENT OF TRANSPORTATION		
ROAD NO.	COUNTY	FINANCIAL PROJECT ID
SR 710	OKEECHOBEE	419344-3-52-01

**SIGNING & PAVEMENT
MARKING PLAN**
SR 70

SHEET
NO.
S-52

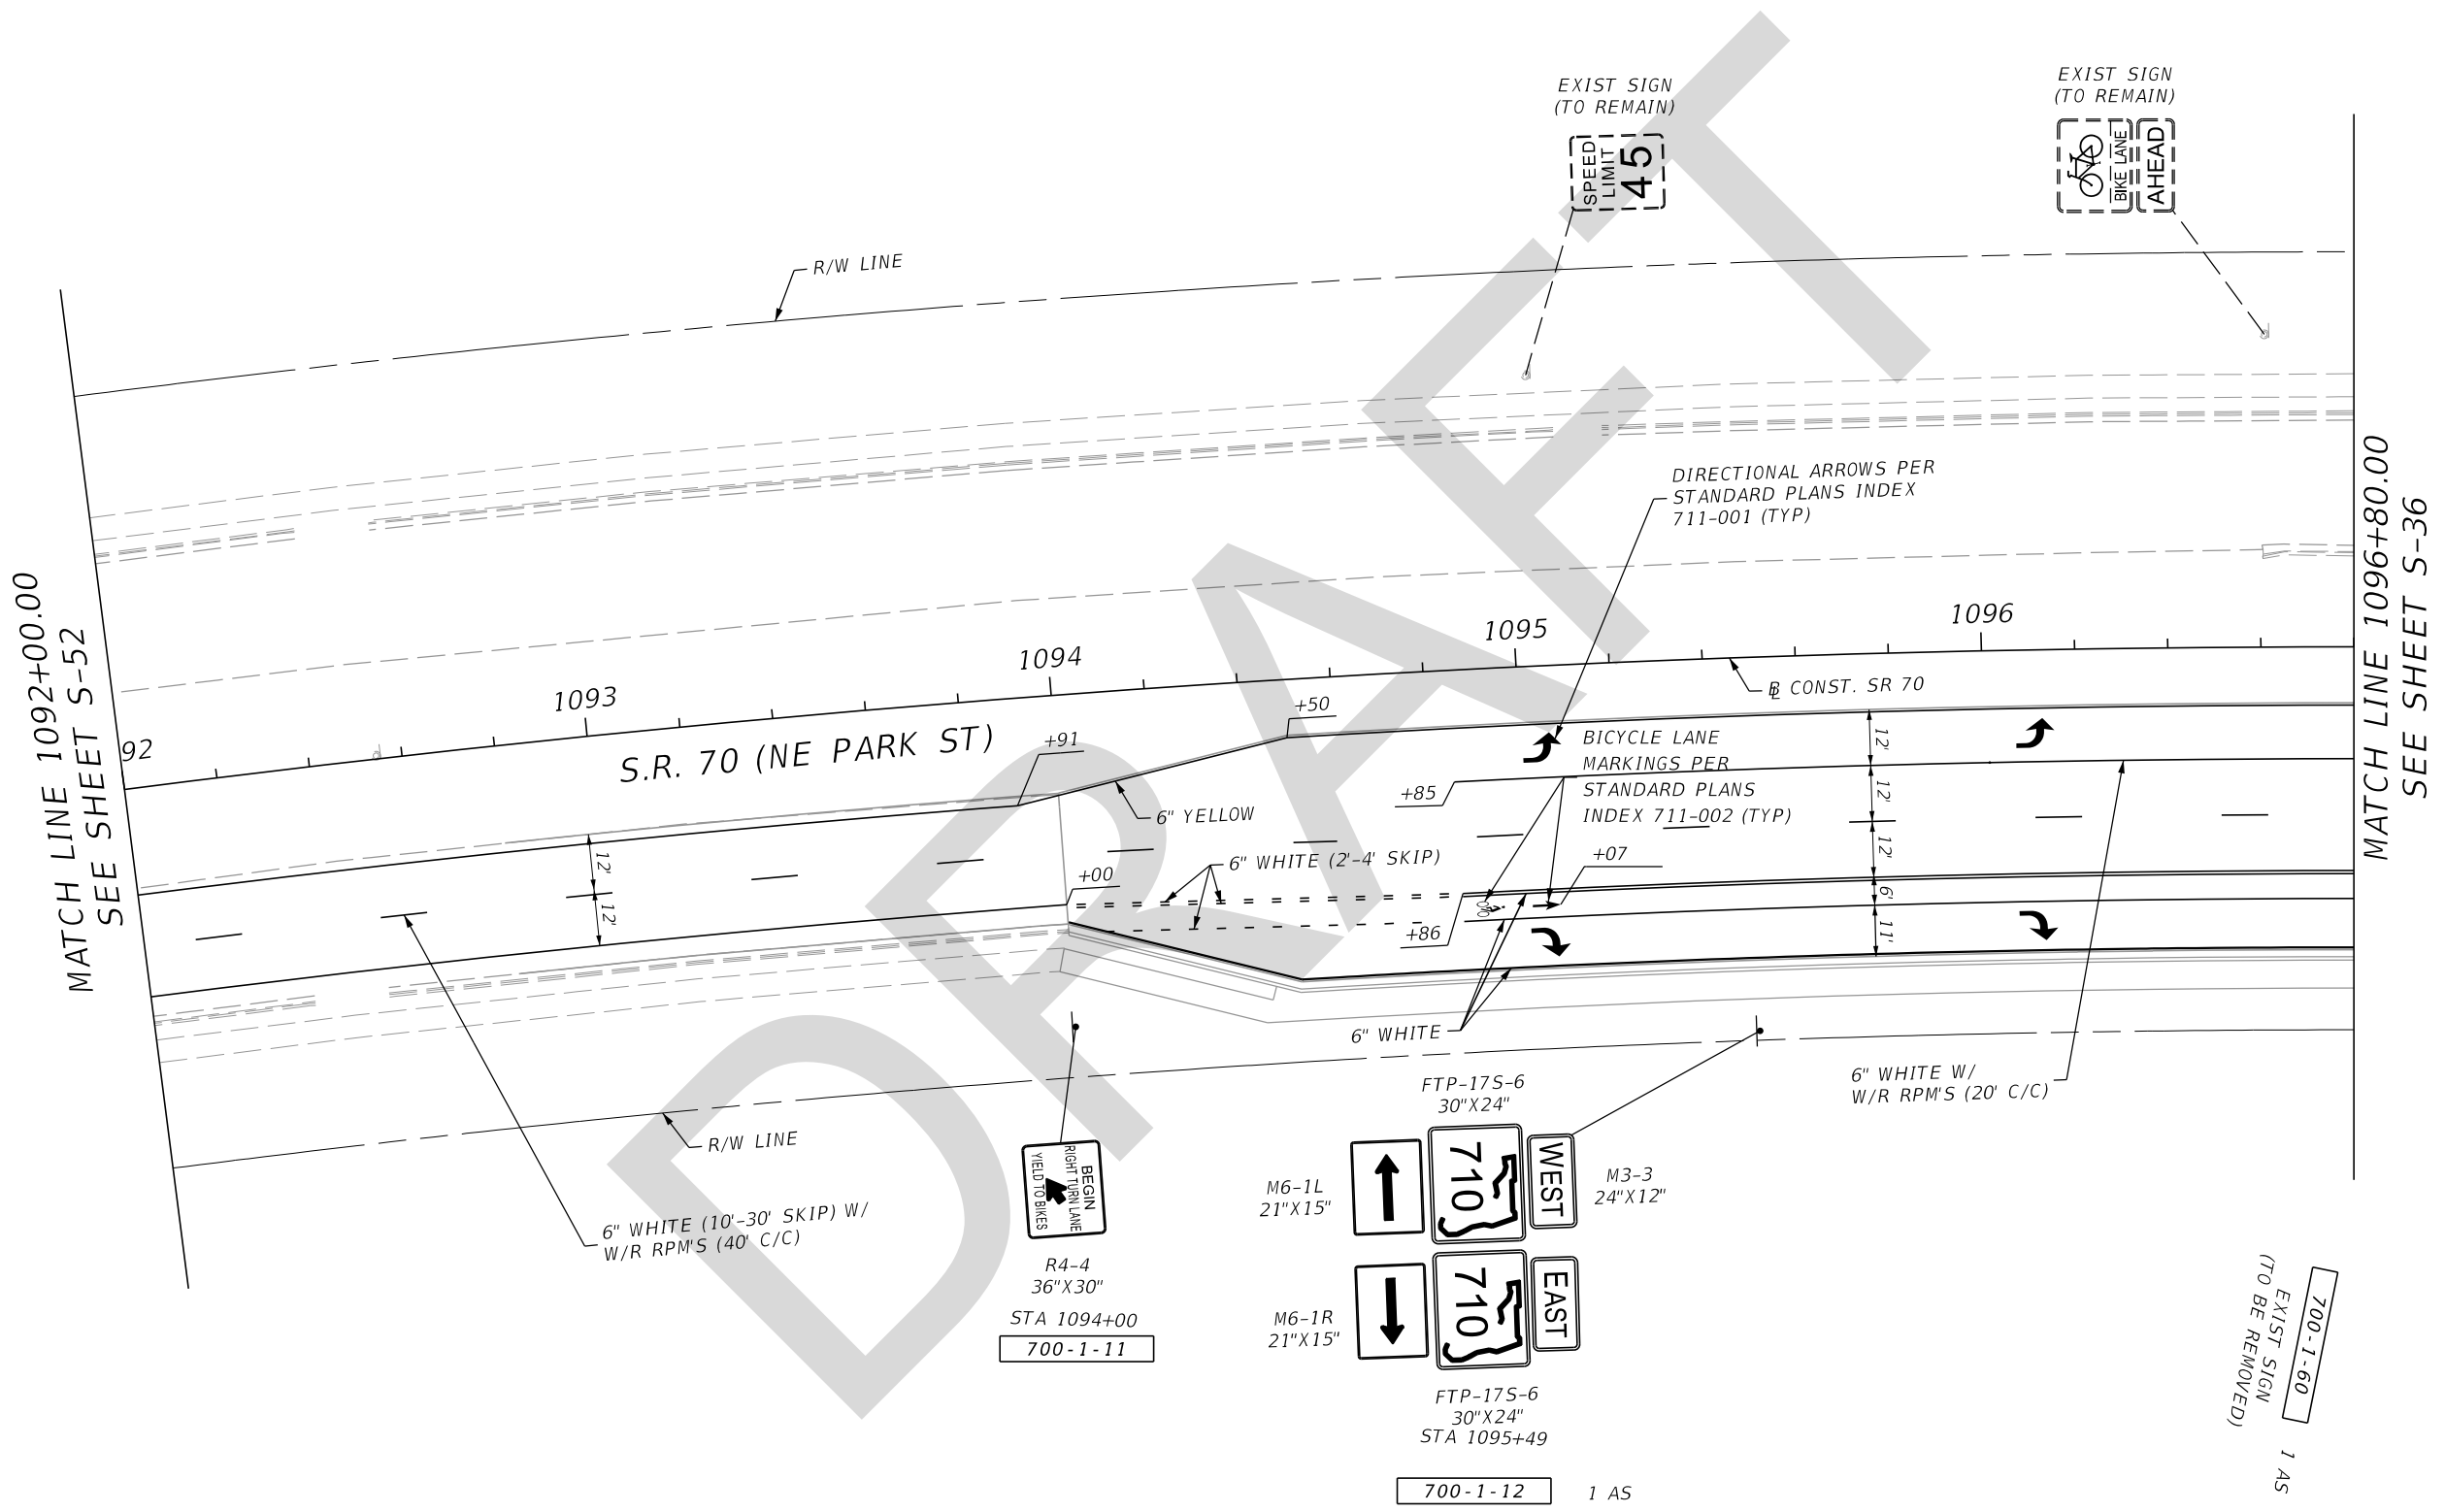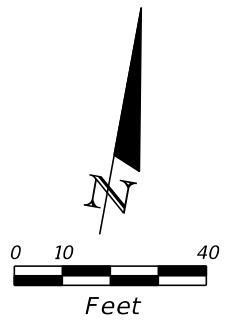


REVISIONS			
DATE	DESCRIPTION	DATE	DESCRIPTION

OM Engineering Services, Inc.
 621 E. Washington Street, Suite 8
 Orlando, Florida 32801
 Phone: 407-704-7815 Fax: 407-704-7816
 Certificate of Authorization No: 26637
 Robert W. Best, Jr., PE / No: 69875

STATE OF FLORIDA DEPARTMENT OF TRANSPORTATION		
ROAD NO.	COUNTY	FINANCIAL PROJECT ID
SR 710	OKEECHOBEE	419344-3-52-01



**SIGNING & PAVEMENT
MARKING PLAN**
SR 70

SHEET NO.
 S-53

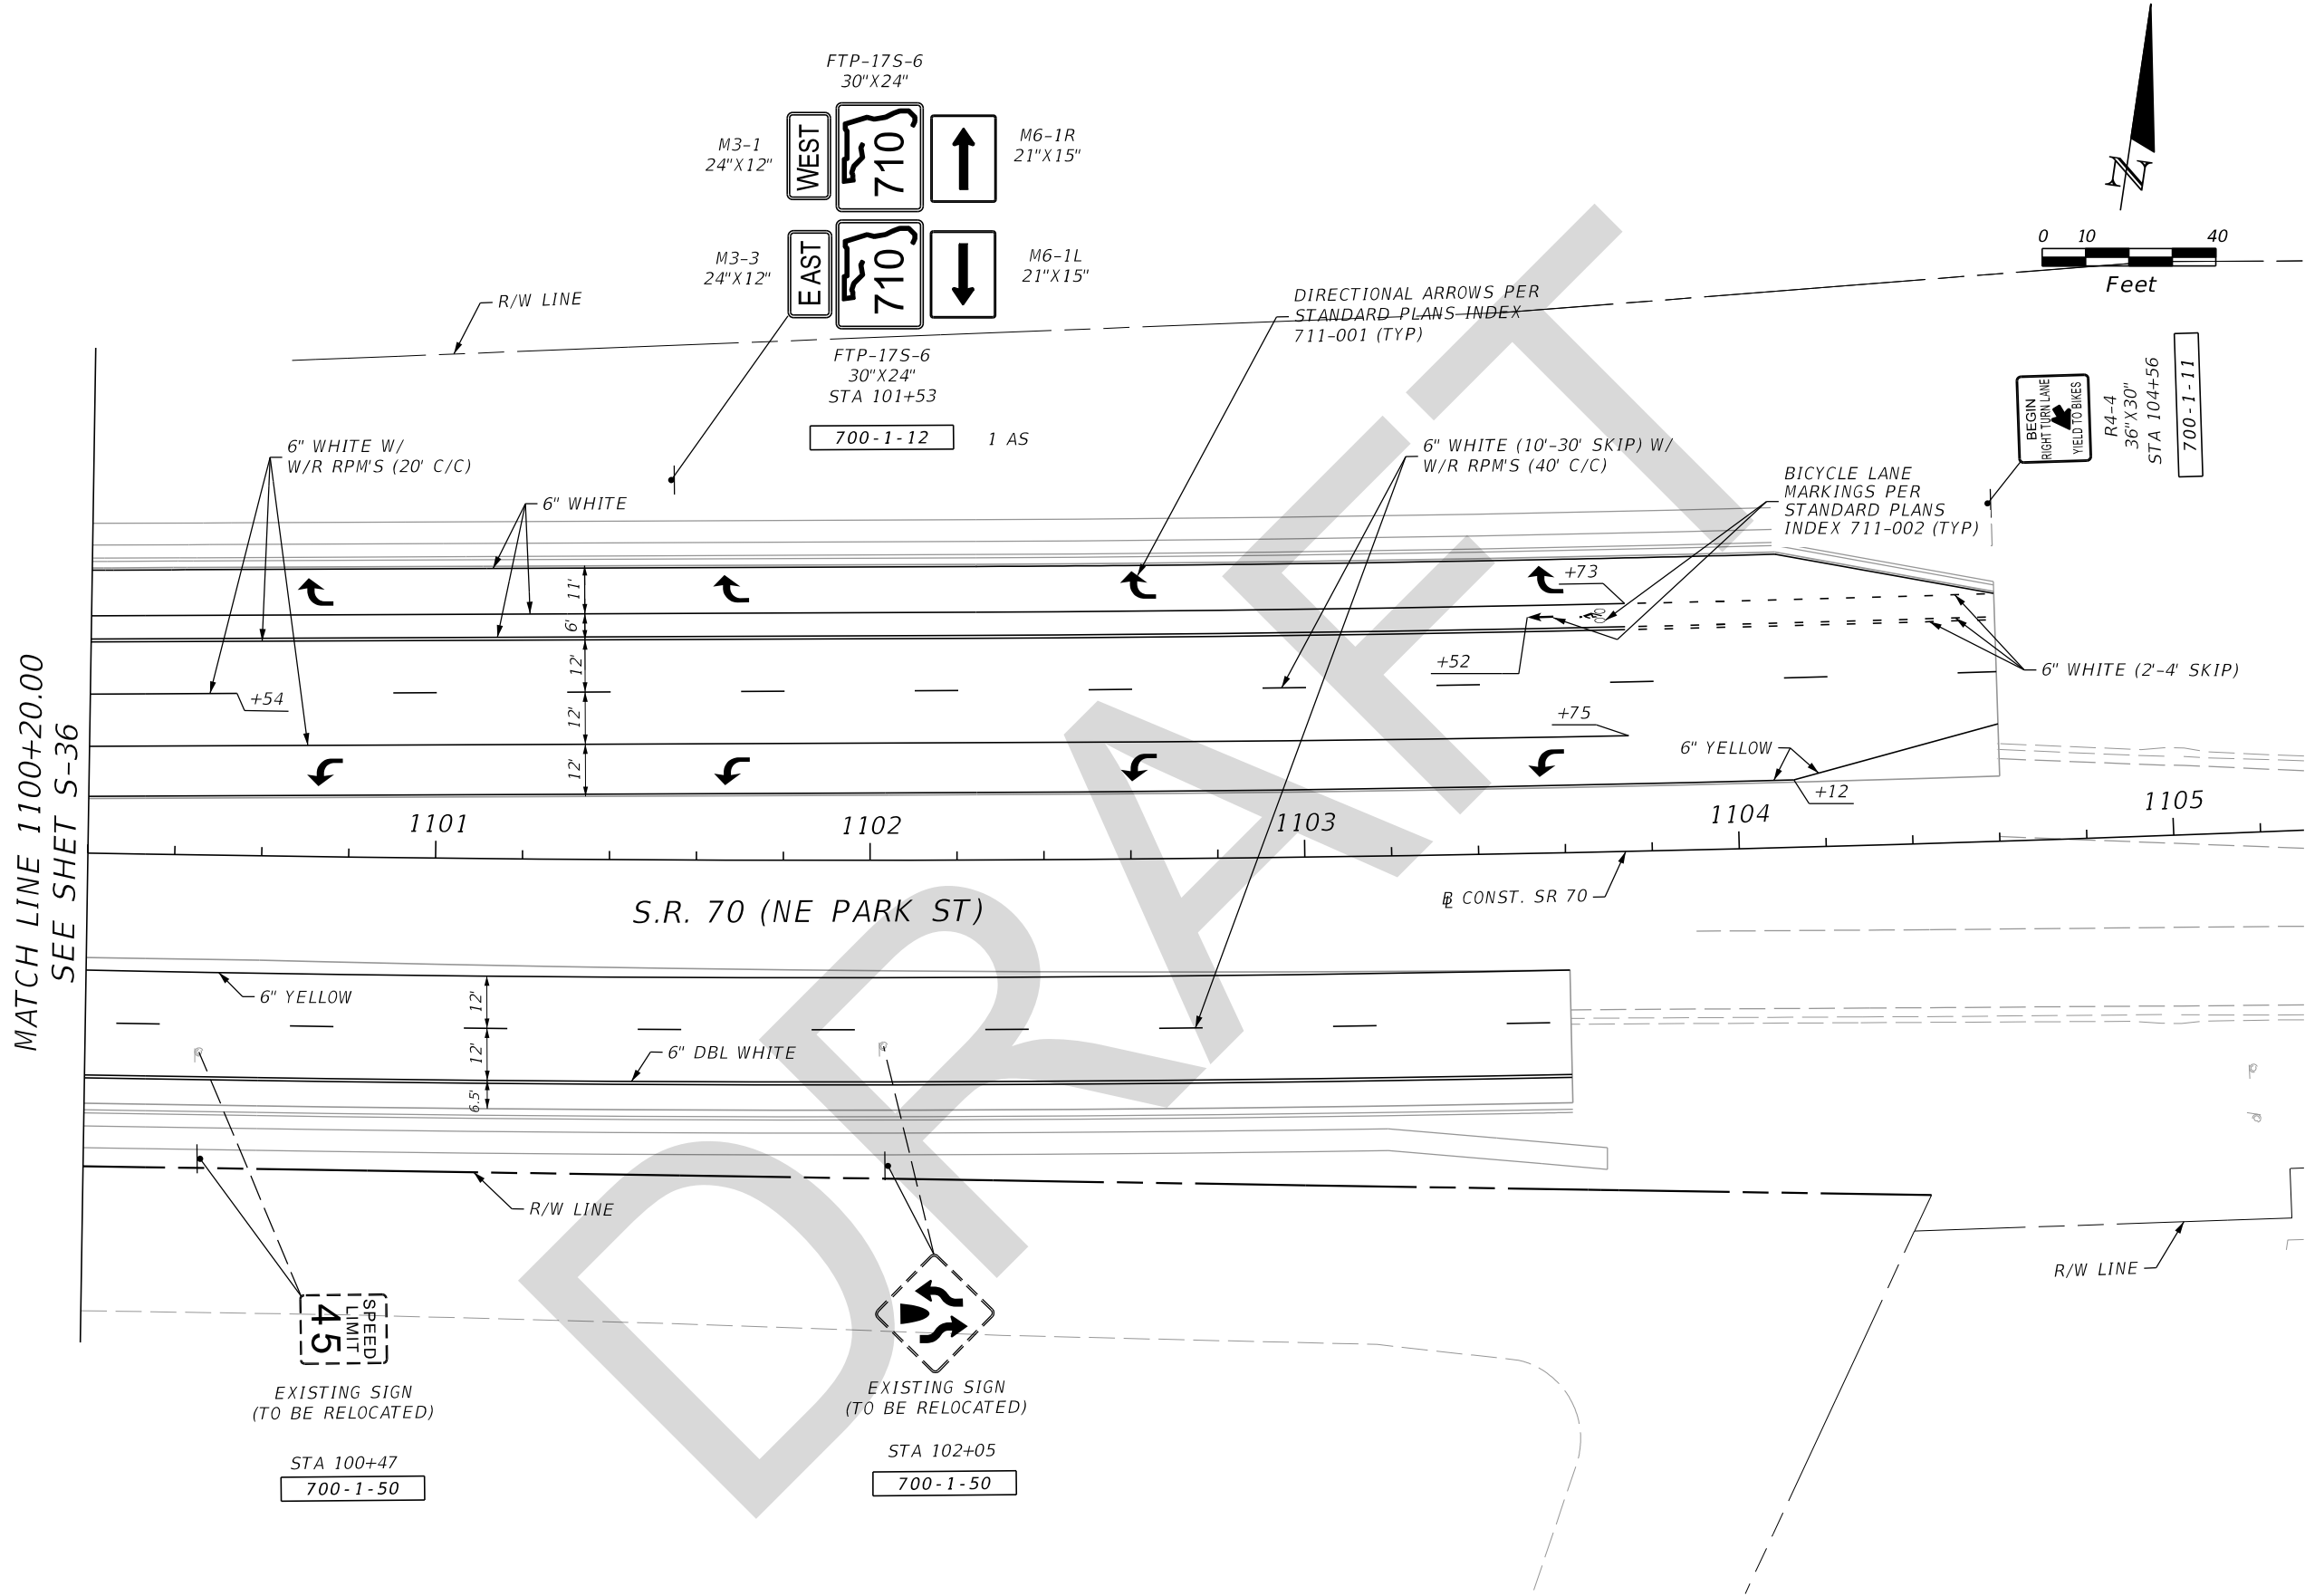


MATCH LINE 1100+20.00
SEE SHET S-36

REVISIONS				OM Engineering Services, Inc. 621 E. Washington Street, Suite 8 Orlando, Florida 32801 Phone: 407-704-7815 Fax: 407-704-7816 Certificate of Authorization No: 26637 Robert W. Best, Jr., PE / No: 69875	STATE OF FLORIDA DEPARTMENT OF TRANSPORTATION			SIGNING & PAVEMENT MARKING PLAN SR 70	SHEET NO. S-54
DATE	DESCRIPTION	DATE	DESCRIPTION		ROAD NO.	COUNTY	FINANCIAL PROJECT ID		
				SR 710	OKEECHOBEE	419344-3-52-01			

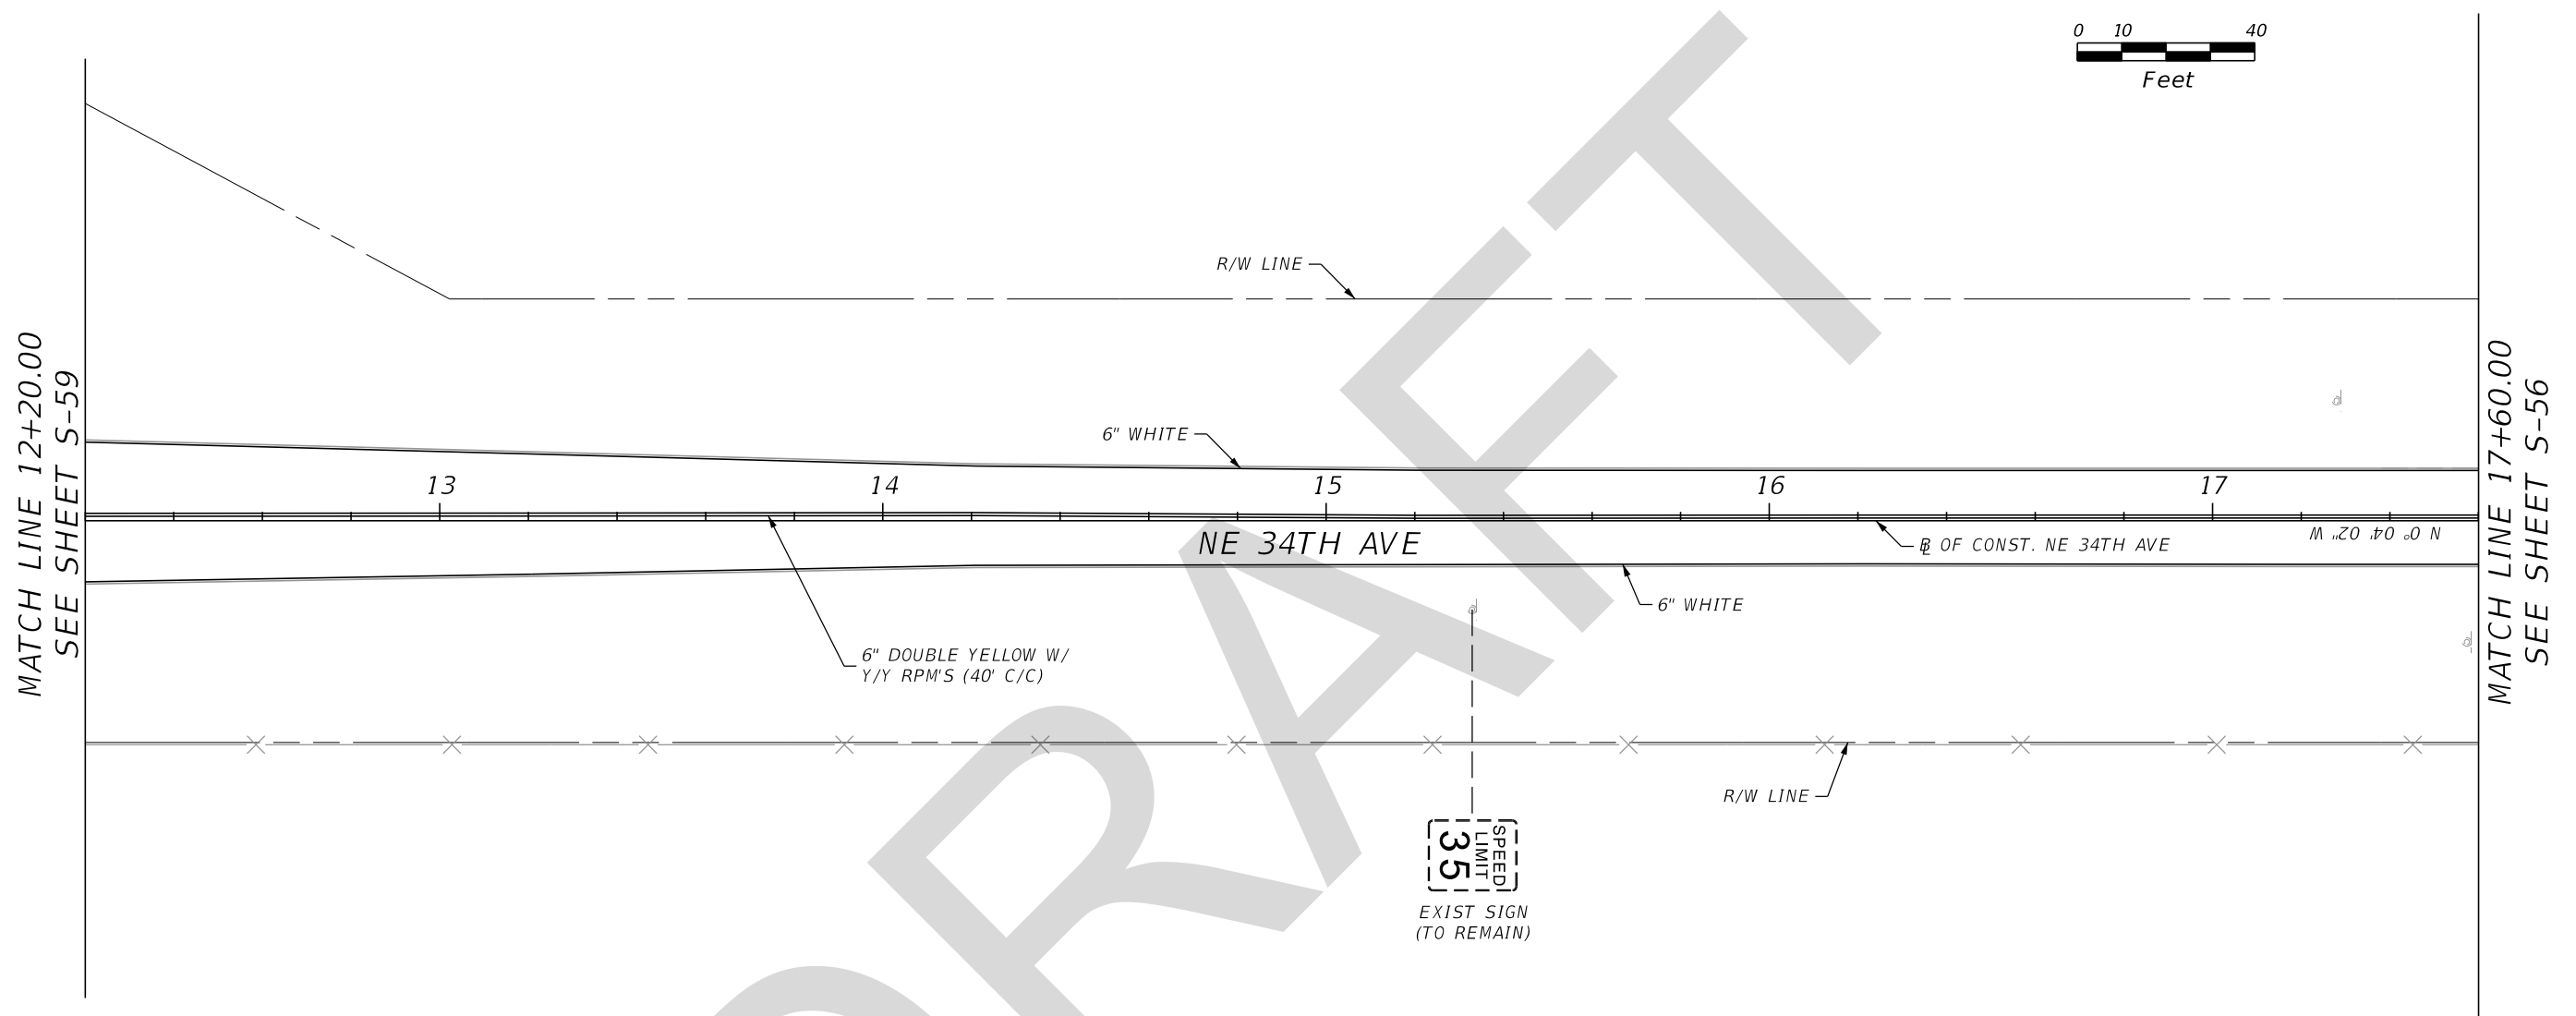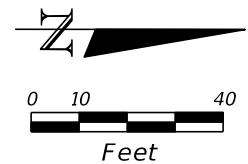


DRAFT

REVISIONS				OM Engineering Services, Inc. 621 E. Washington Street, Suite 8 Orlando, Florida 32801 Phone: 407-704-7815 Fax: 407-704-7816 Certificate of Authorization No: 26637 Robert W. Best, Jr., PE / No: 69875	STATE OF FLORIDA DEPARTMENT OF TRANSPORTATION			SIGNING & PAVEMENT MARKING PLAN NE 34TH AVE	SHEET NO.
DATE	DESCRIPTION	DATE	DESCRIPTION		ROAD NO.	COUNTY	FINANCIAL PROJECT ID		S-55
				SR 710	OKEECHOBEE	419344-3-52-01			

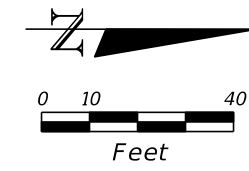


MATCH LINE 17+60.00
SEE SHEET 55

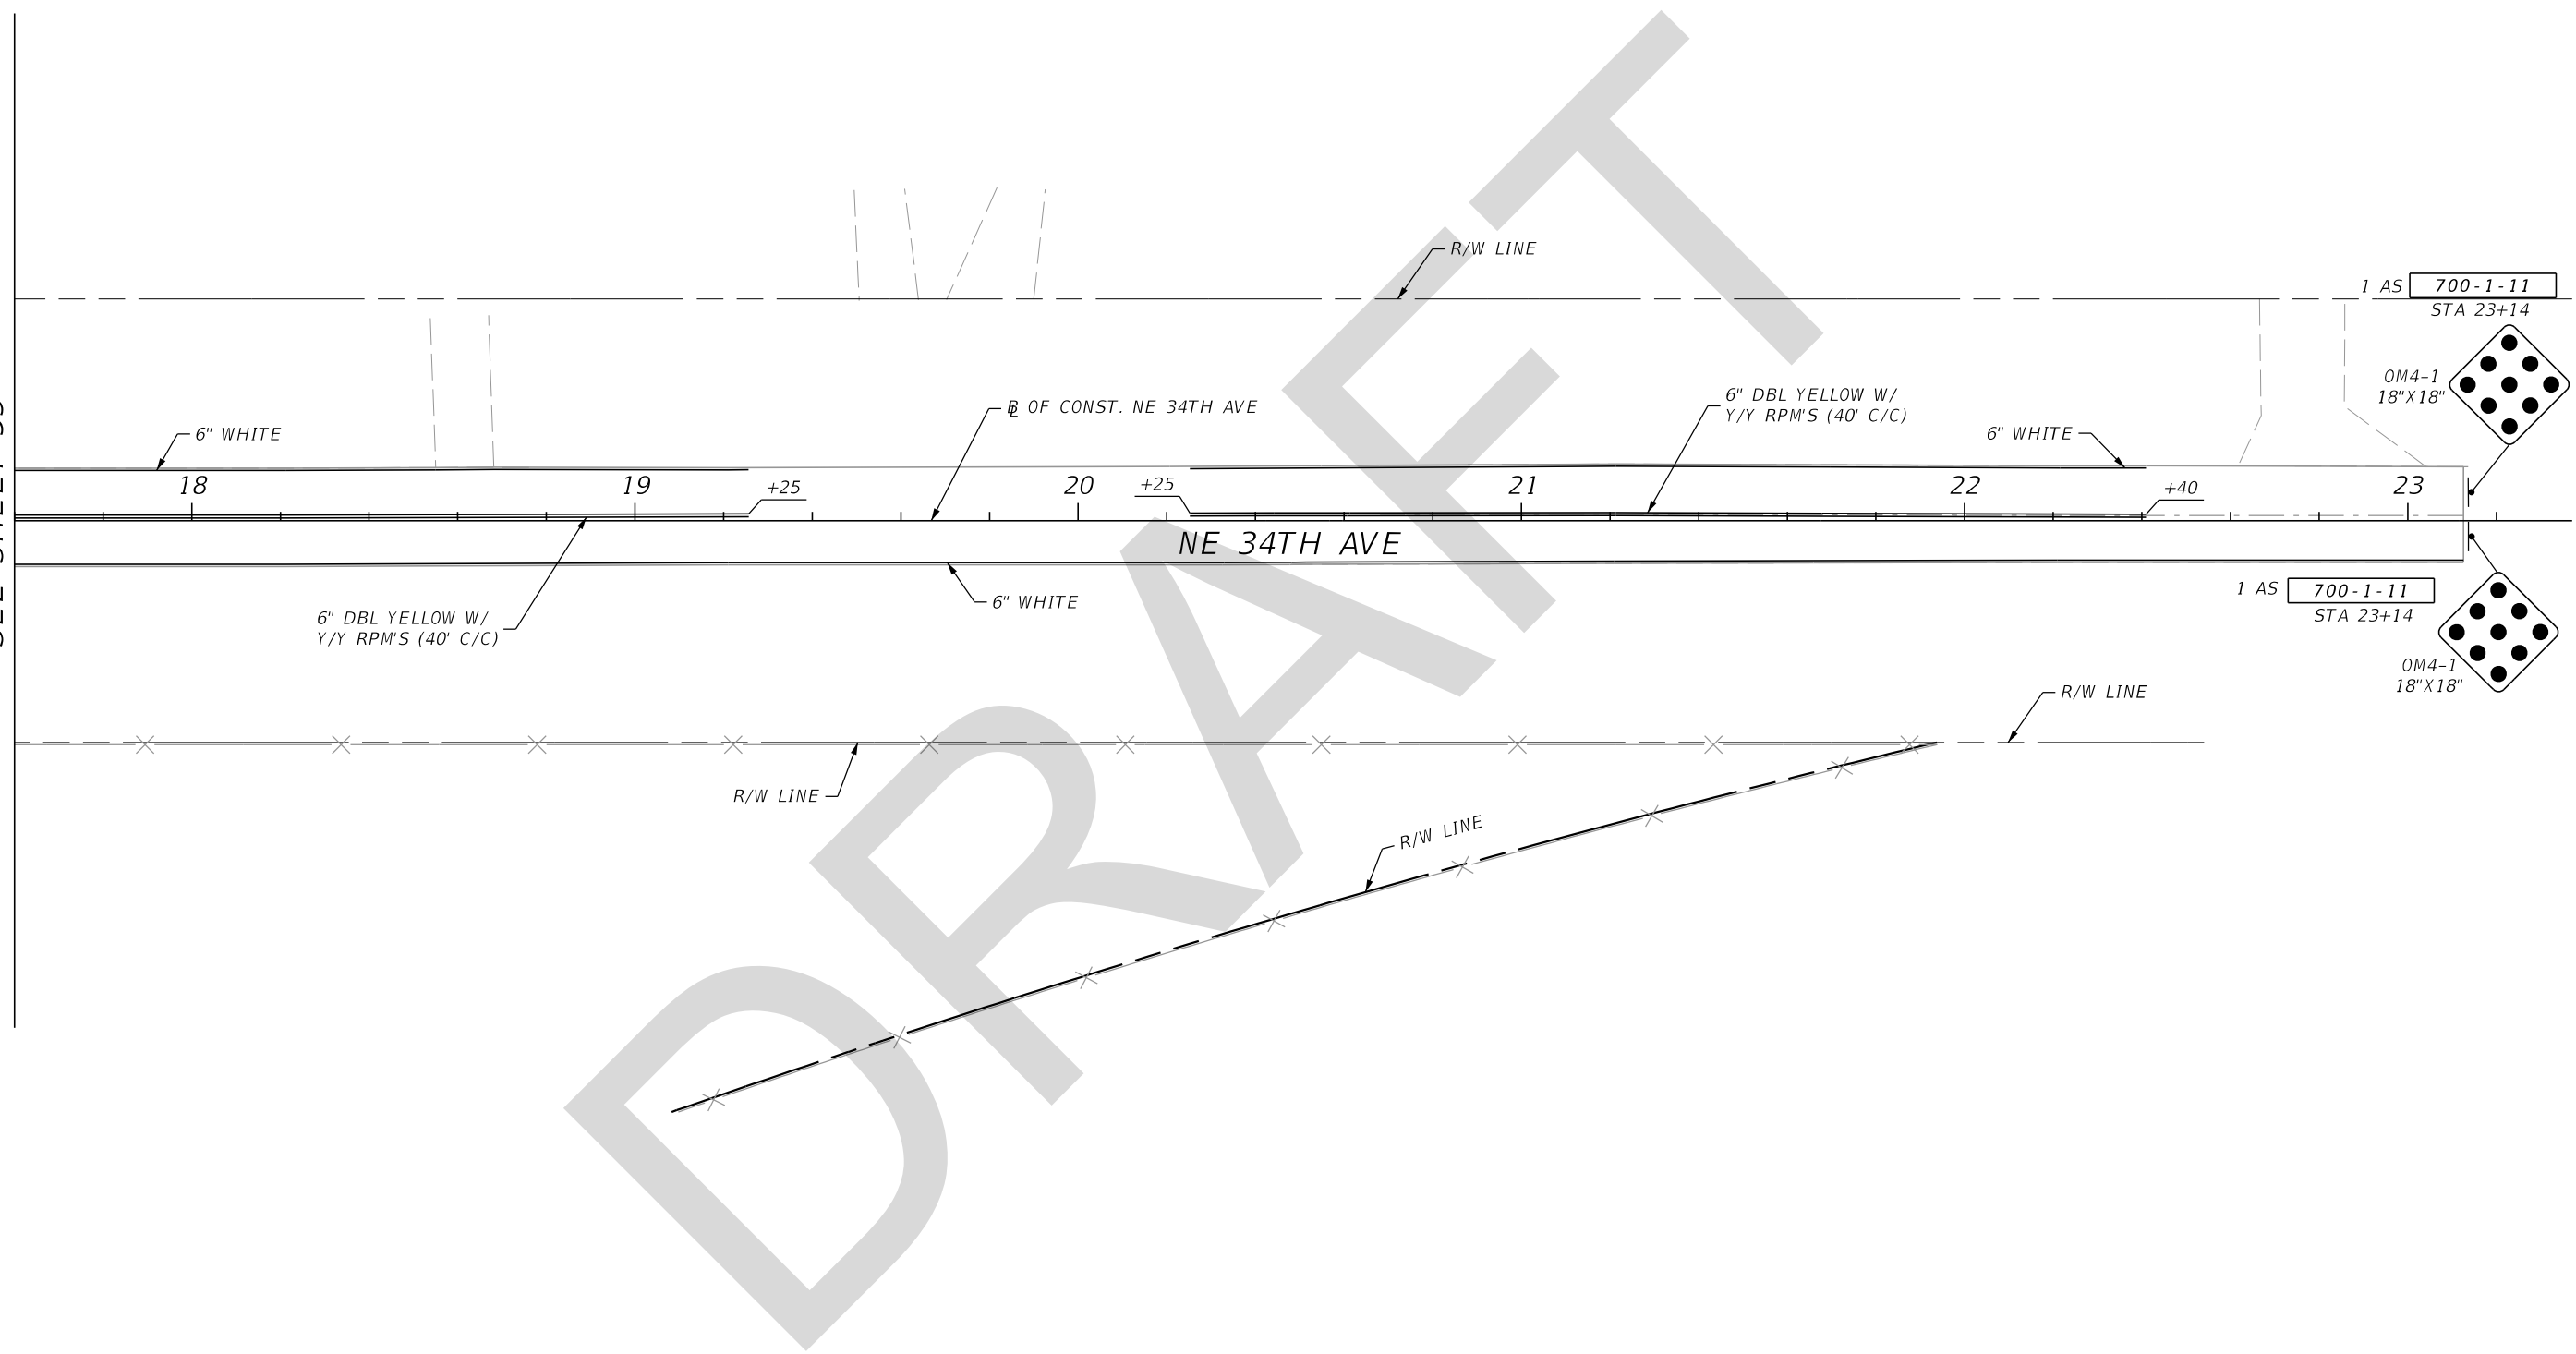


DRAFT

REVISIONS				OM Engineering Services, Inc. 621 E. Washington Street, Suite 8 Orlando, Florida 32801 Phone: 407-704-7815 Fax: 407-704-7816 Certificate of Authorization No: 26637 Robert W. Best, Jr., PE / No: 69875	STATE OF FLORIDA DEPARTMENT OF TRANSPORTATION			SIGNING & PAVEMENT MARKING PLAN NE 34TH AVE	SHEET NO.
DATE	DESCRIPTION	DATE	DESCRIPTION		ROAD NO.	COUNTY	FINANCIAL PROJECT ID		S-56
					SR 710	OKEECHOBEE	419344-3-52-01		

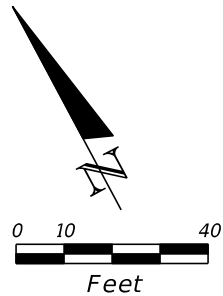

MATCH LINE 260+20.00
SEE SHEET S-58

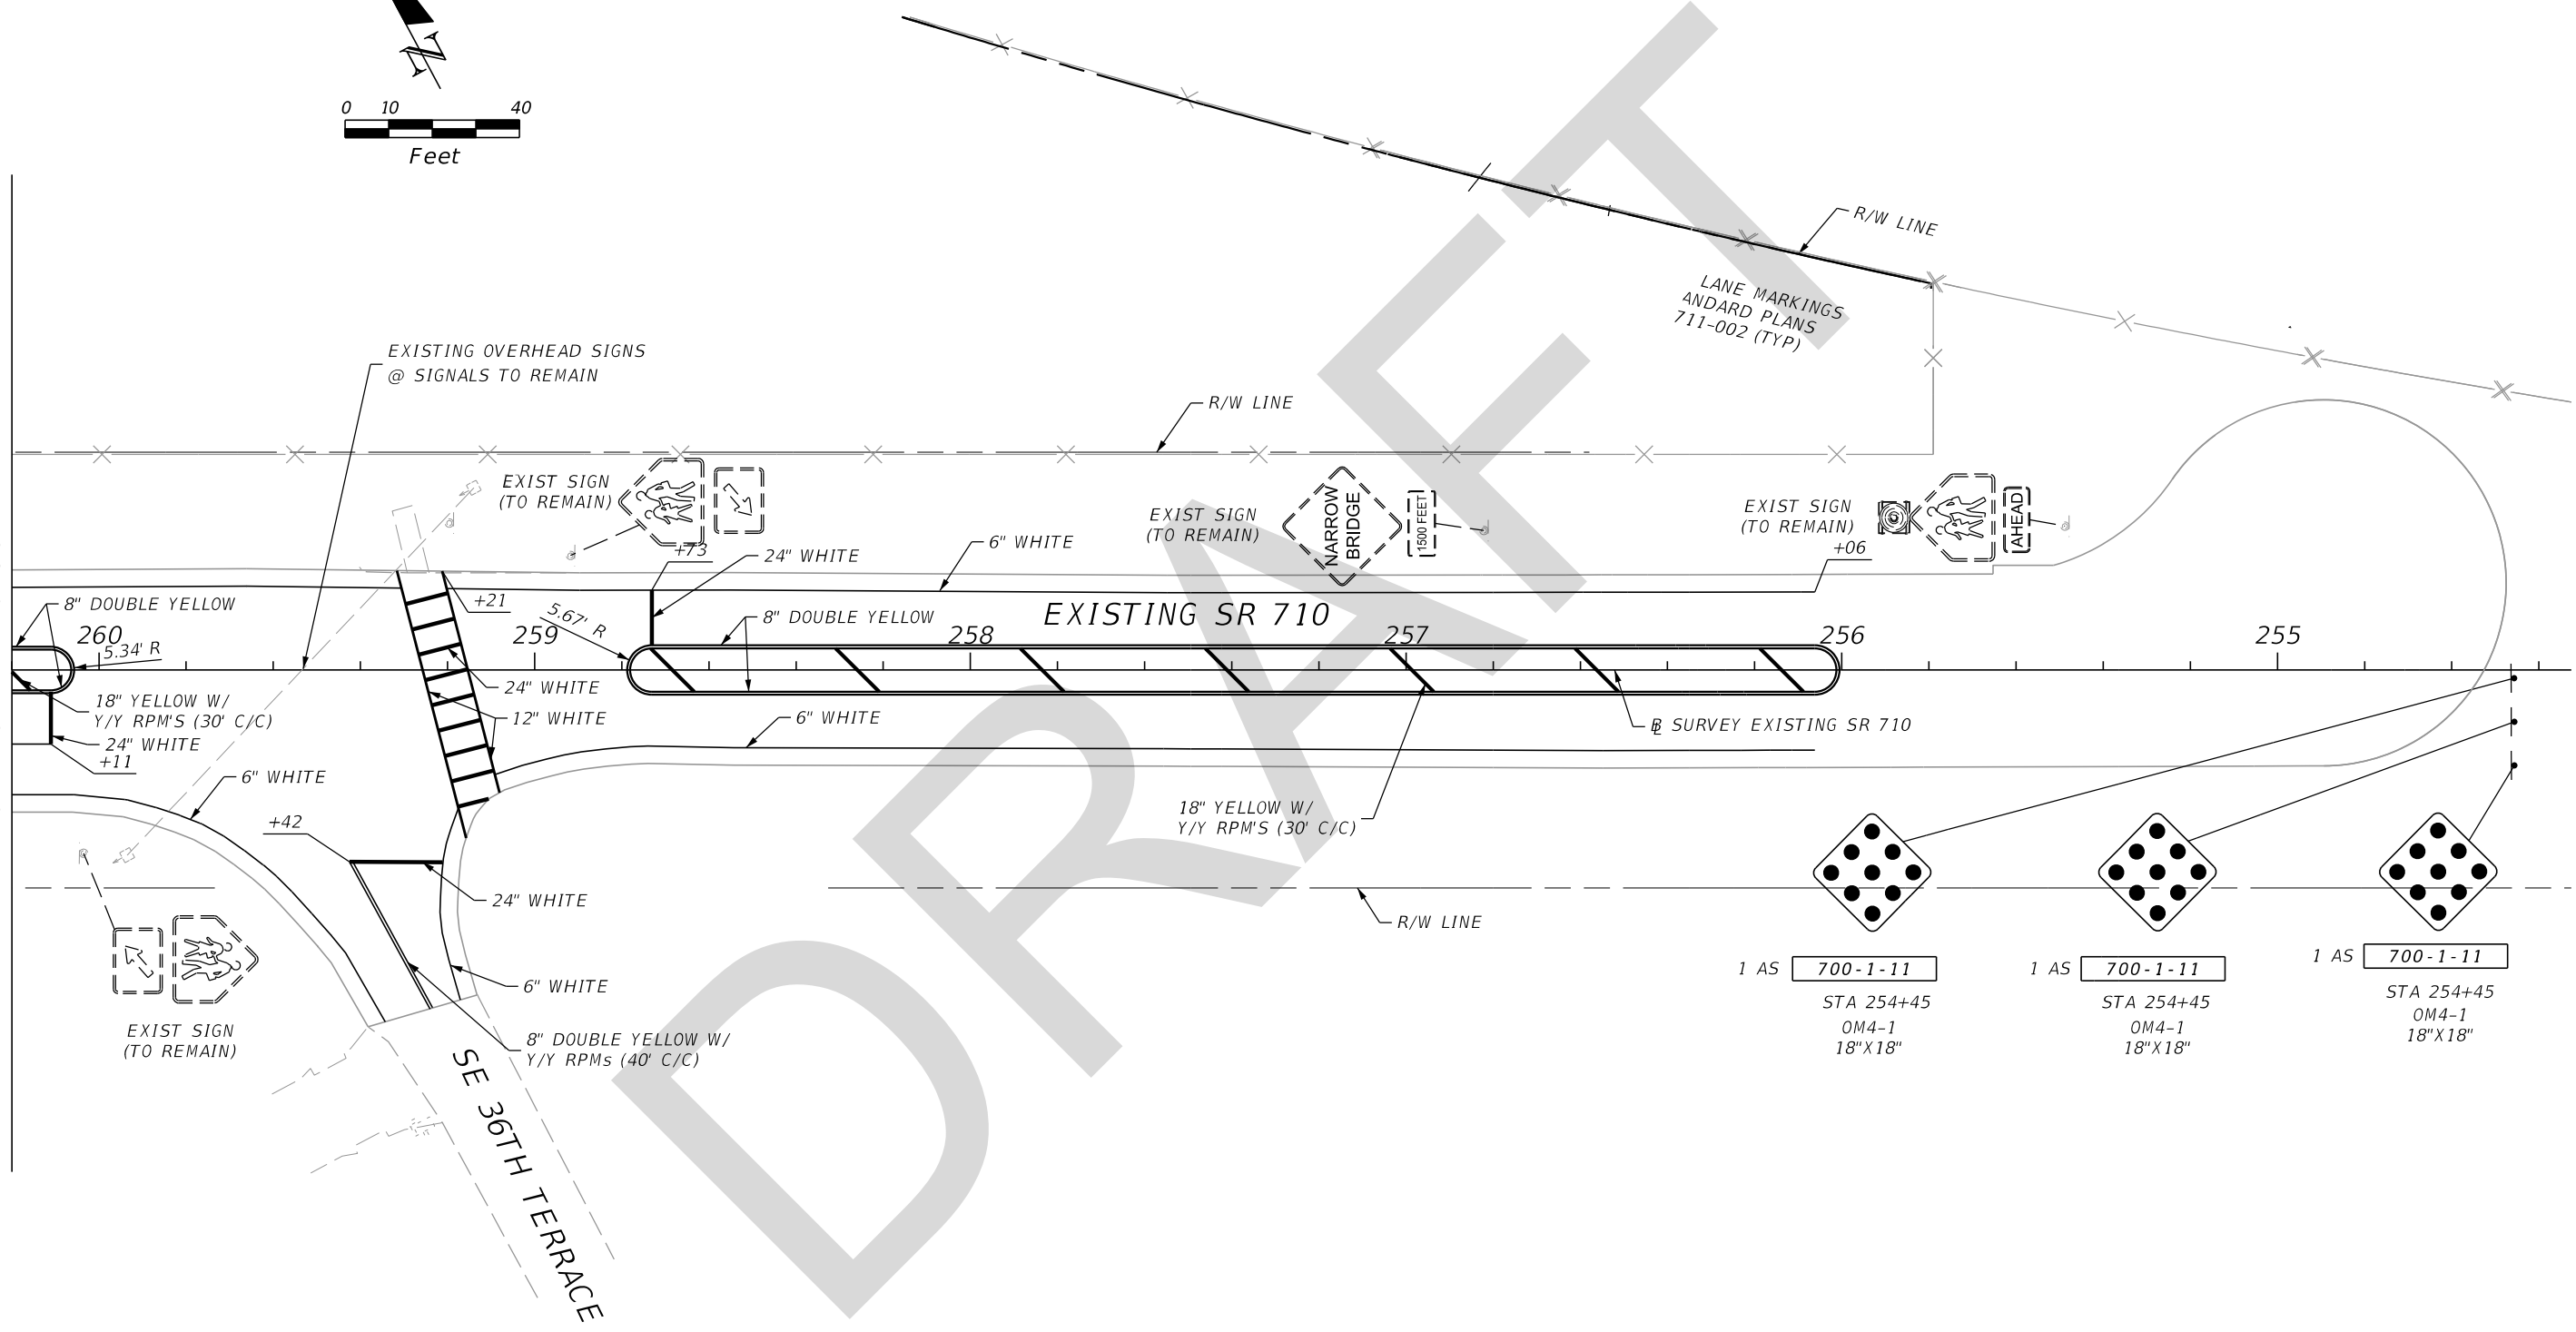

REVISIONS			
DATE	DESCRIPTION	DATE	DESCRIPTION



OM Engineering Services, Inc.
621 E. Washington Street, Suite 8
Orlando, Florida 32801
Phone: 407-704-7815 Fax: 407-704-7816
Certificate of Authorization No: 26637
Robert W. Best, Jr., PE / No: 69875

STATE OF FLORIDA DEPARTMENT OF TRANSPORTATION		
ROAD NO.	COUNTY	FINANCIAL PROJECT ID
SR 710	OKEECHOBEE	419344-3-52-01


SIGNING & PAVEMENT

MARKING PLAN

SHEET NO.
S-57

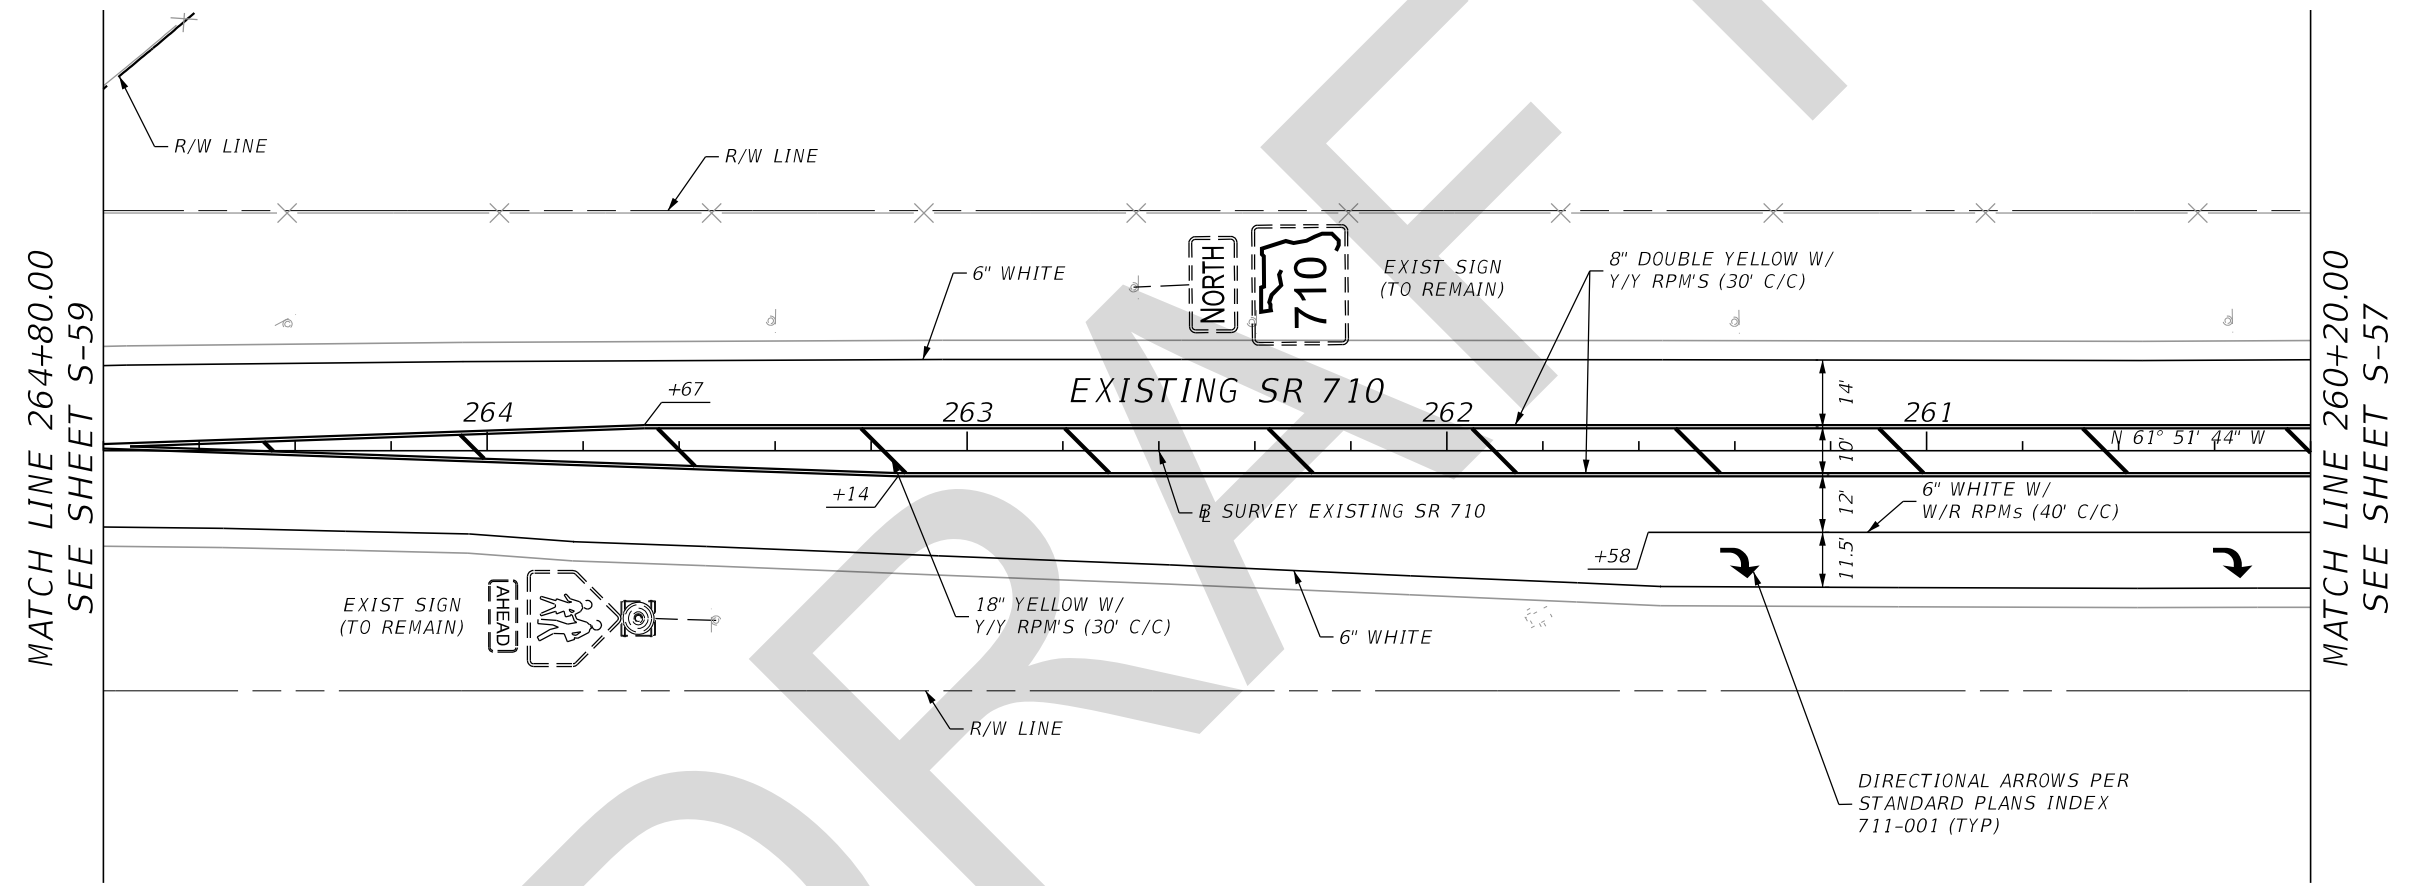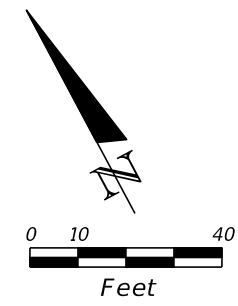

REVISIONS				OM Engineering Services, Inc. 621 E. Washington Street, Suite 8 Orlando, Florida 32801 Phone: 407-704-7815 Fax: 407-704-7816 Certificate of Authorization No: 26637 Robert W. Best, Jr., PE / No: 69875	STATE OF FLORIDA DEPARTMENT OF TRANSPORTATION			SIGNING & PAVEMENT MARKING PLAN EX SR 710 / CENTER ST	SHEET NO. S-58
DATE	DESCRIPTION	DATE	DESCRIPTION		ROAD NO.	COUNTY	FINANCIAL PROJECT ID		
				SR 710	OKEECHOBEE	419344-3-52-01			

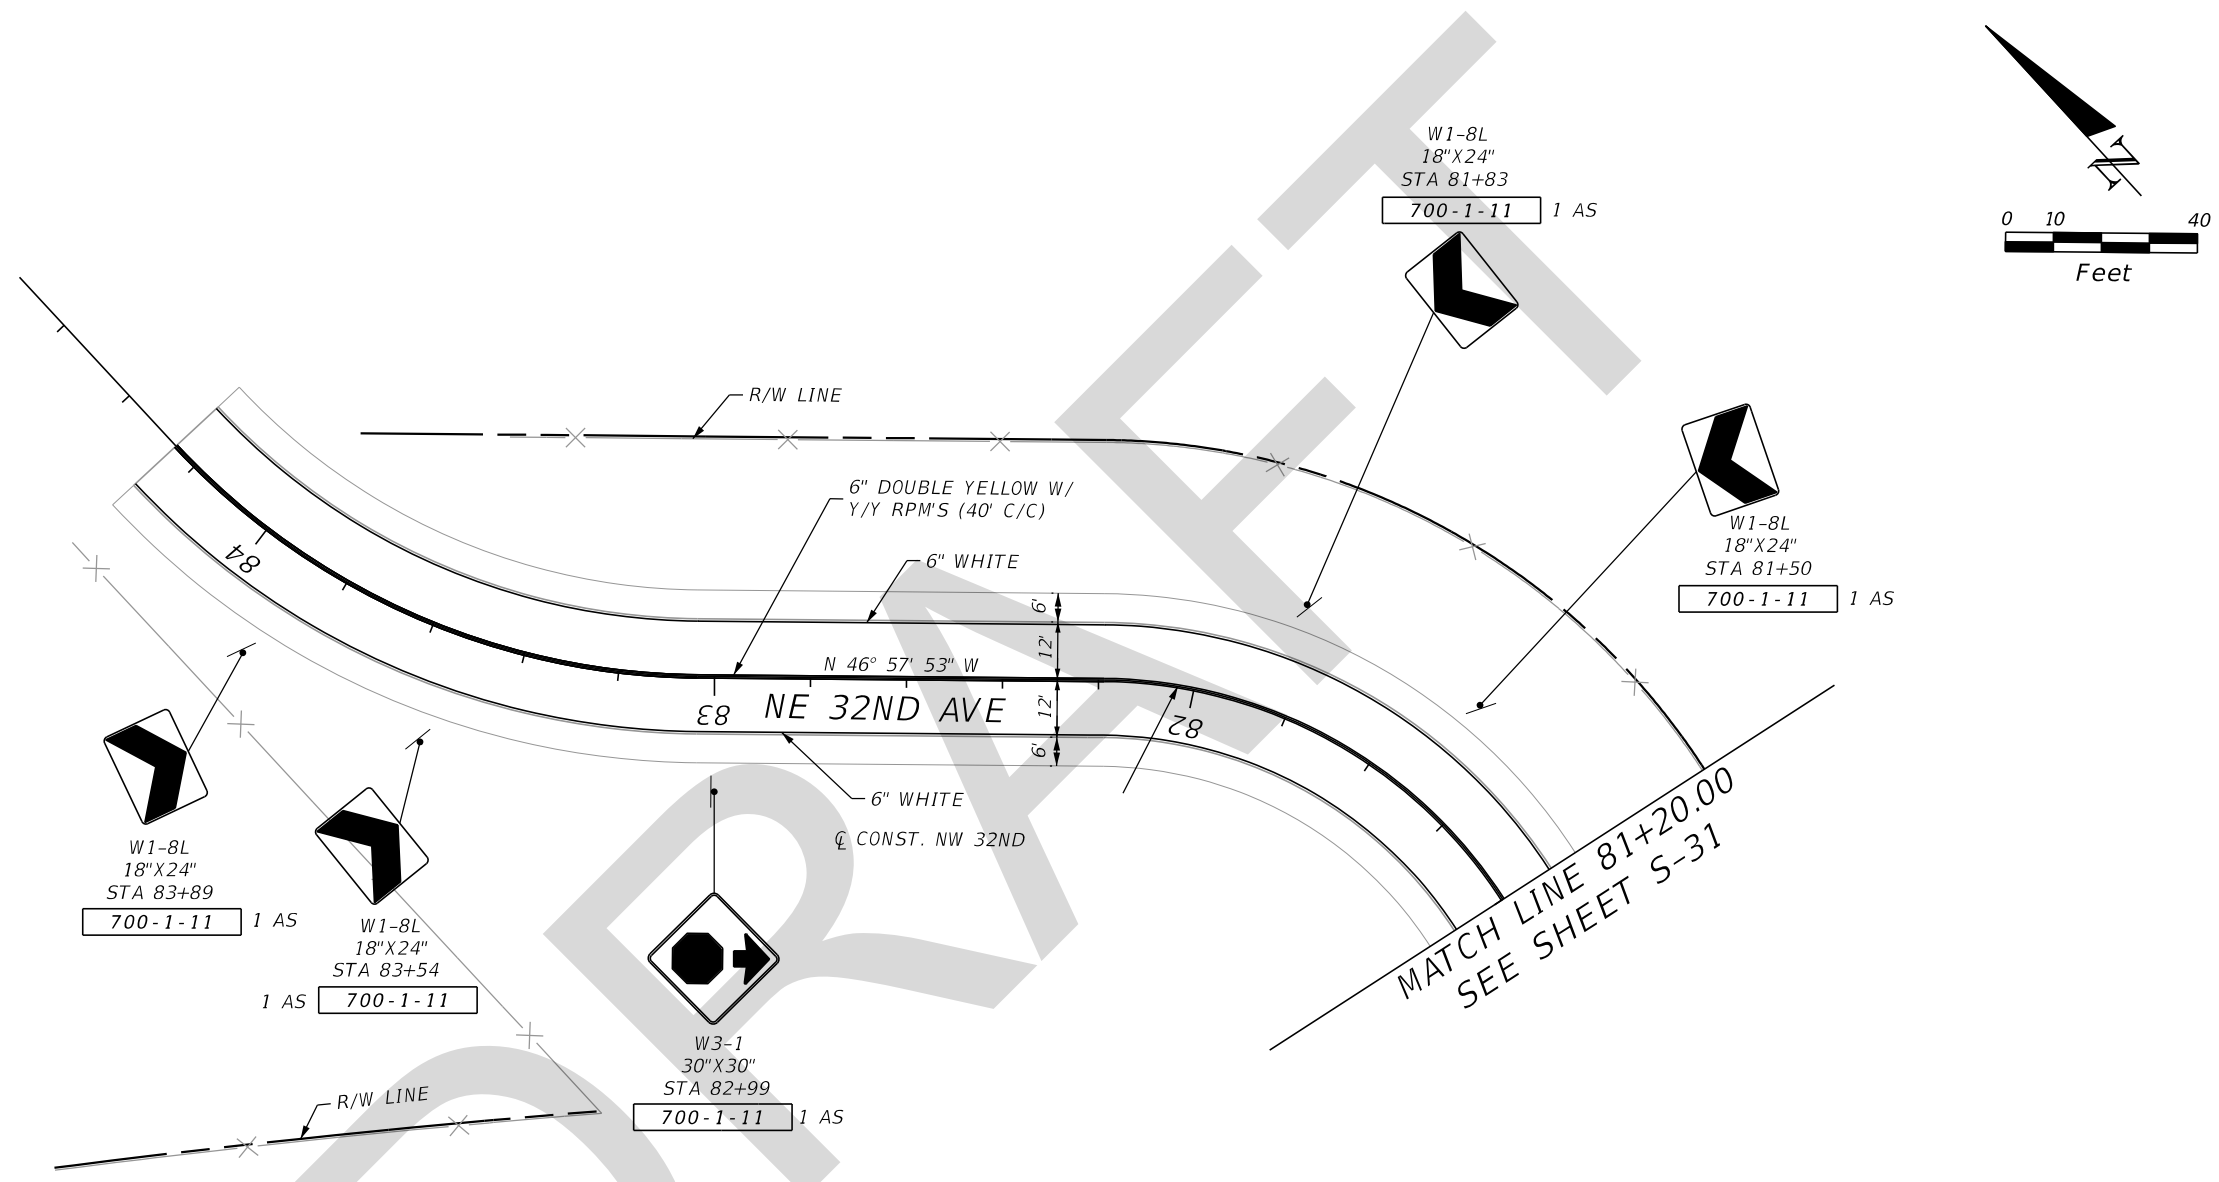

W1-8L
18"X24"
STA 83+89
700-1-11 1 AS

W1-8L
18"X24"
STA 83+54
700-1-11 1 AS

W3-1
30"X30"
STA 82+99
700-1-11 1 AS

W1-8L
18"X24"
STA 81+83
700-1-11 1 AS



W1-8L
18"X24"
STA 81+50
700-1-11 1 AS

OM Engineering Services, Inc.
621 E. Washington Street, Suite 8
Orlando, Florida 32801
Phone: 407-704-7815 Fax: 407-704-7816
Certificate of Authorization No: 26637
Robert W. Best, Jr., PE / No: 69875


STATE OF FLORIDA DEPARTMENT OF TRANSPORTATION		
ROAD NO.	COUNTY	FINANCIAL PROJECT ID
SR 710	OKEECHOBEE	419344-3-52-01

SIGNING & PAVEMENT MARKING PLAN NE 32ND AVE	SHEET NO.
	S-60

REVISIONS			
DATE	DESCRIPTION	DATE	DESCRIPTION

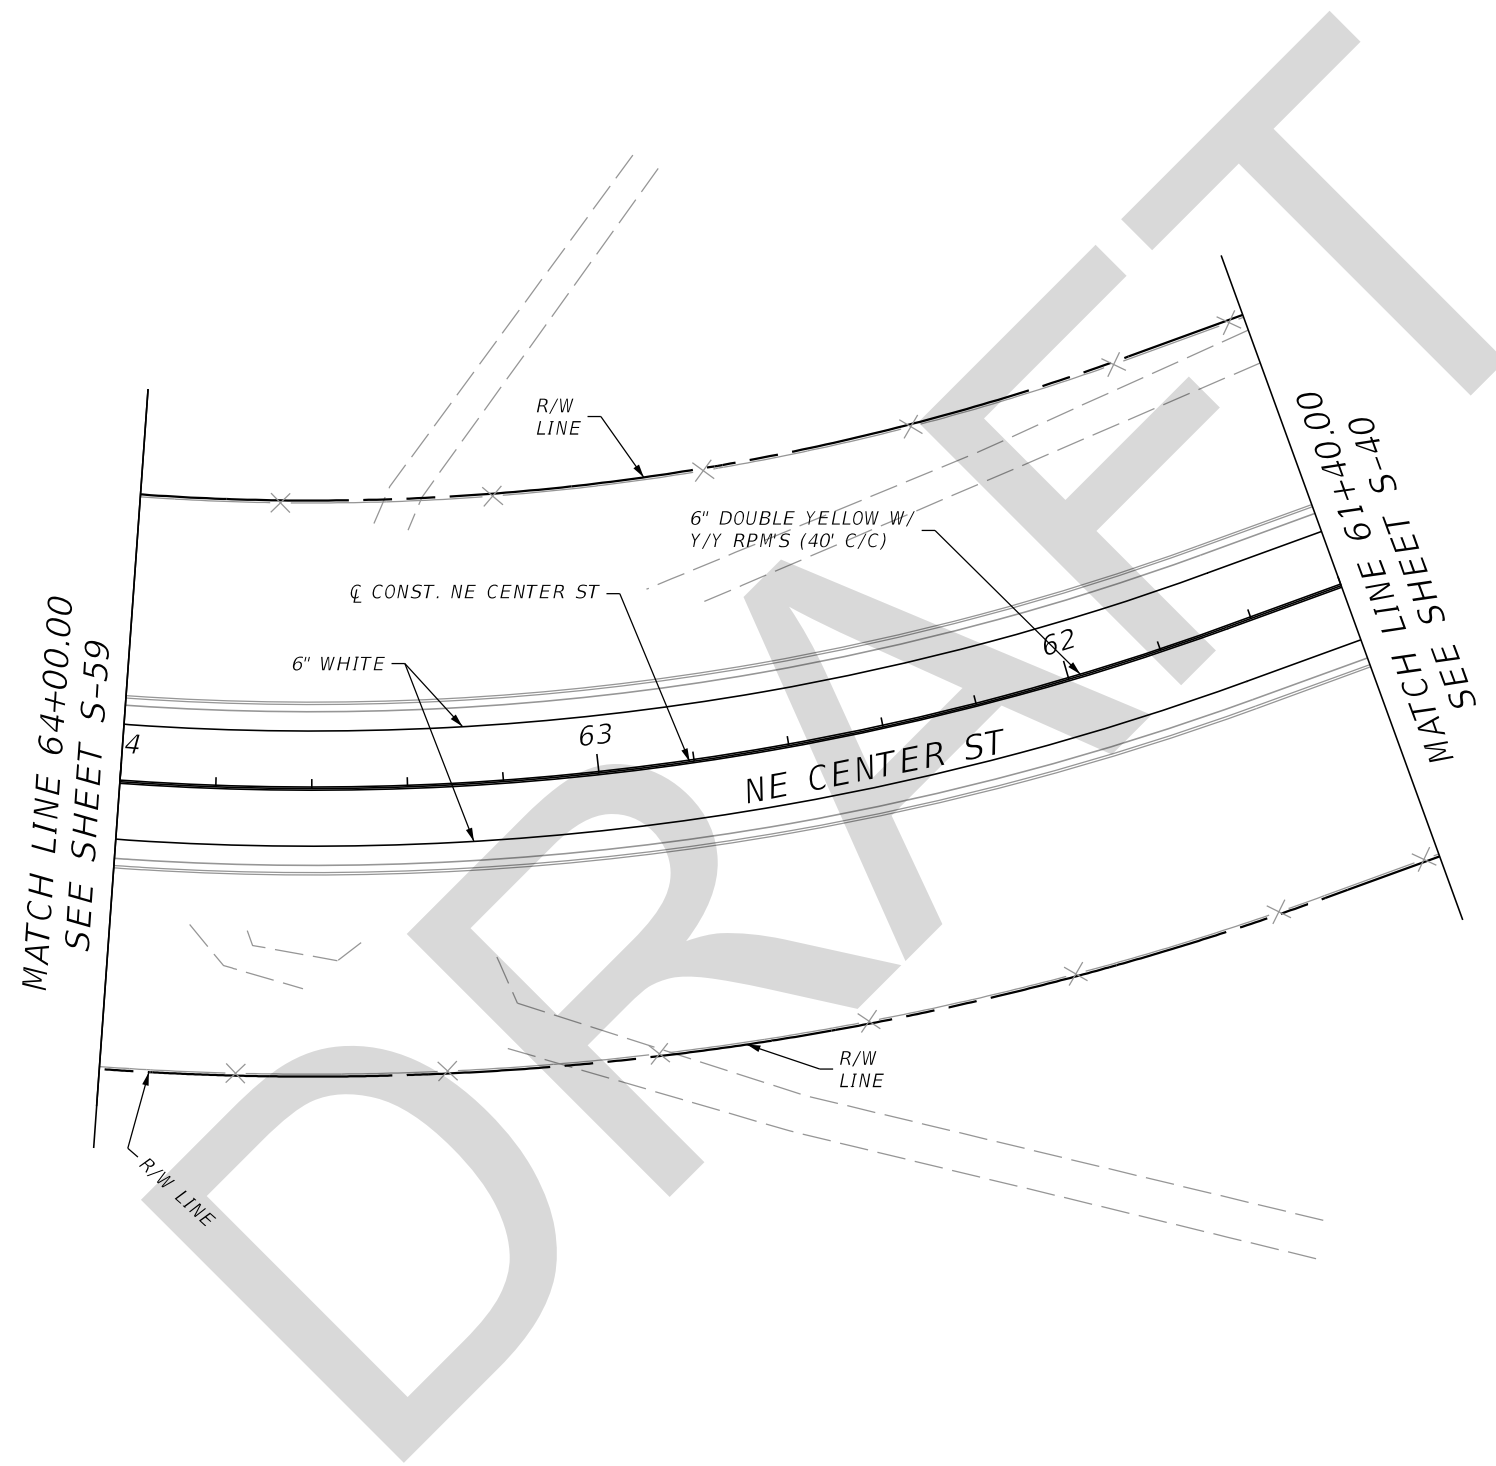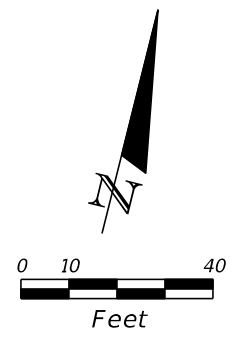

REVISIONS				OM Engineering Services, Inc. 621 E. Washington Street, Suite 8 Orlando, Florida 32801 Phone: 407-704-7815 Fax: 407-704-7816 Certificate of Authorization No: 26637 Robert W. Best, Jr., PE / No: 69875	STATE OF FLORIDA DEPARTMENT OF TRANSPORTATION			SIGNING & PAVEMENT MARKING PLAN	SHEET NO. S-61
DATE	DESCRIPTION	DATE	DESCRIPTION		ROAD NO.	COUNTY	FINANCIAL PROJECT ID		
					SR 710	OKEECHOBEE	419344-3-52-01		

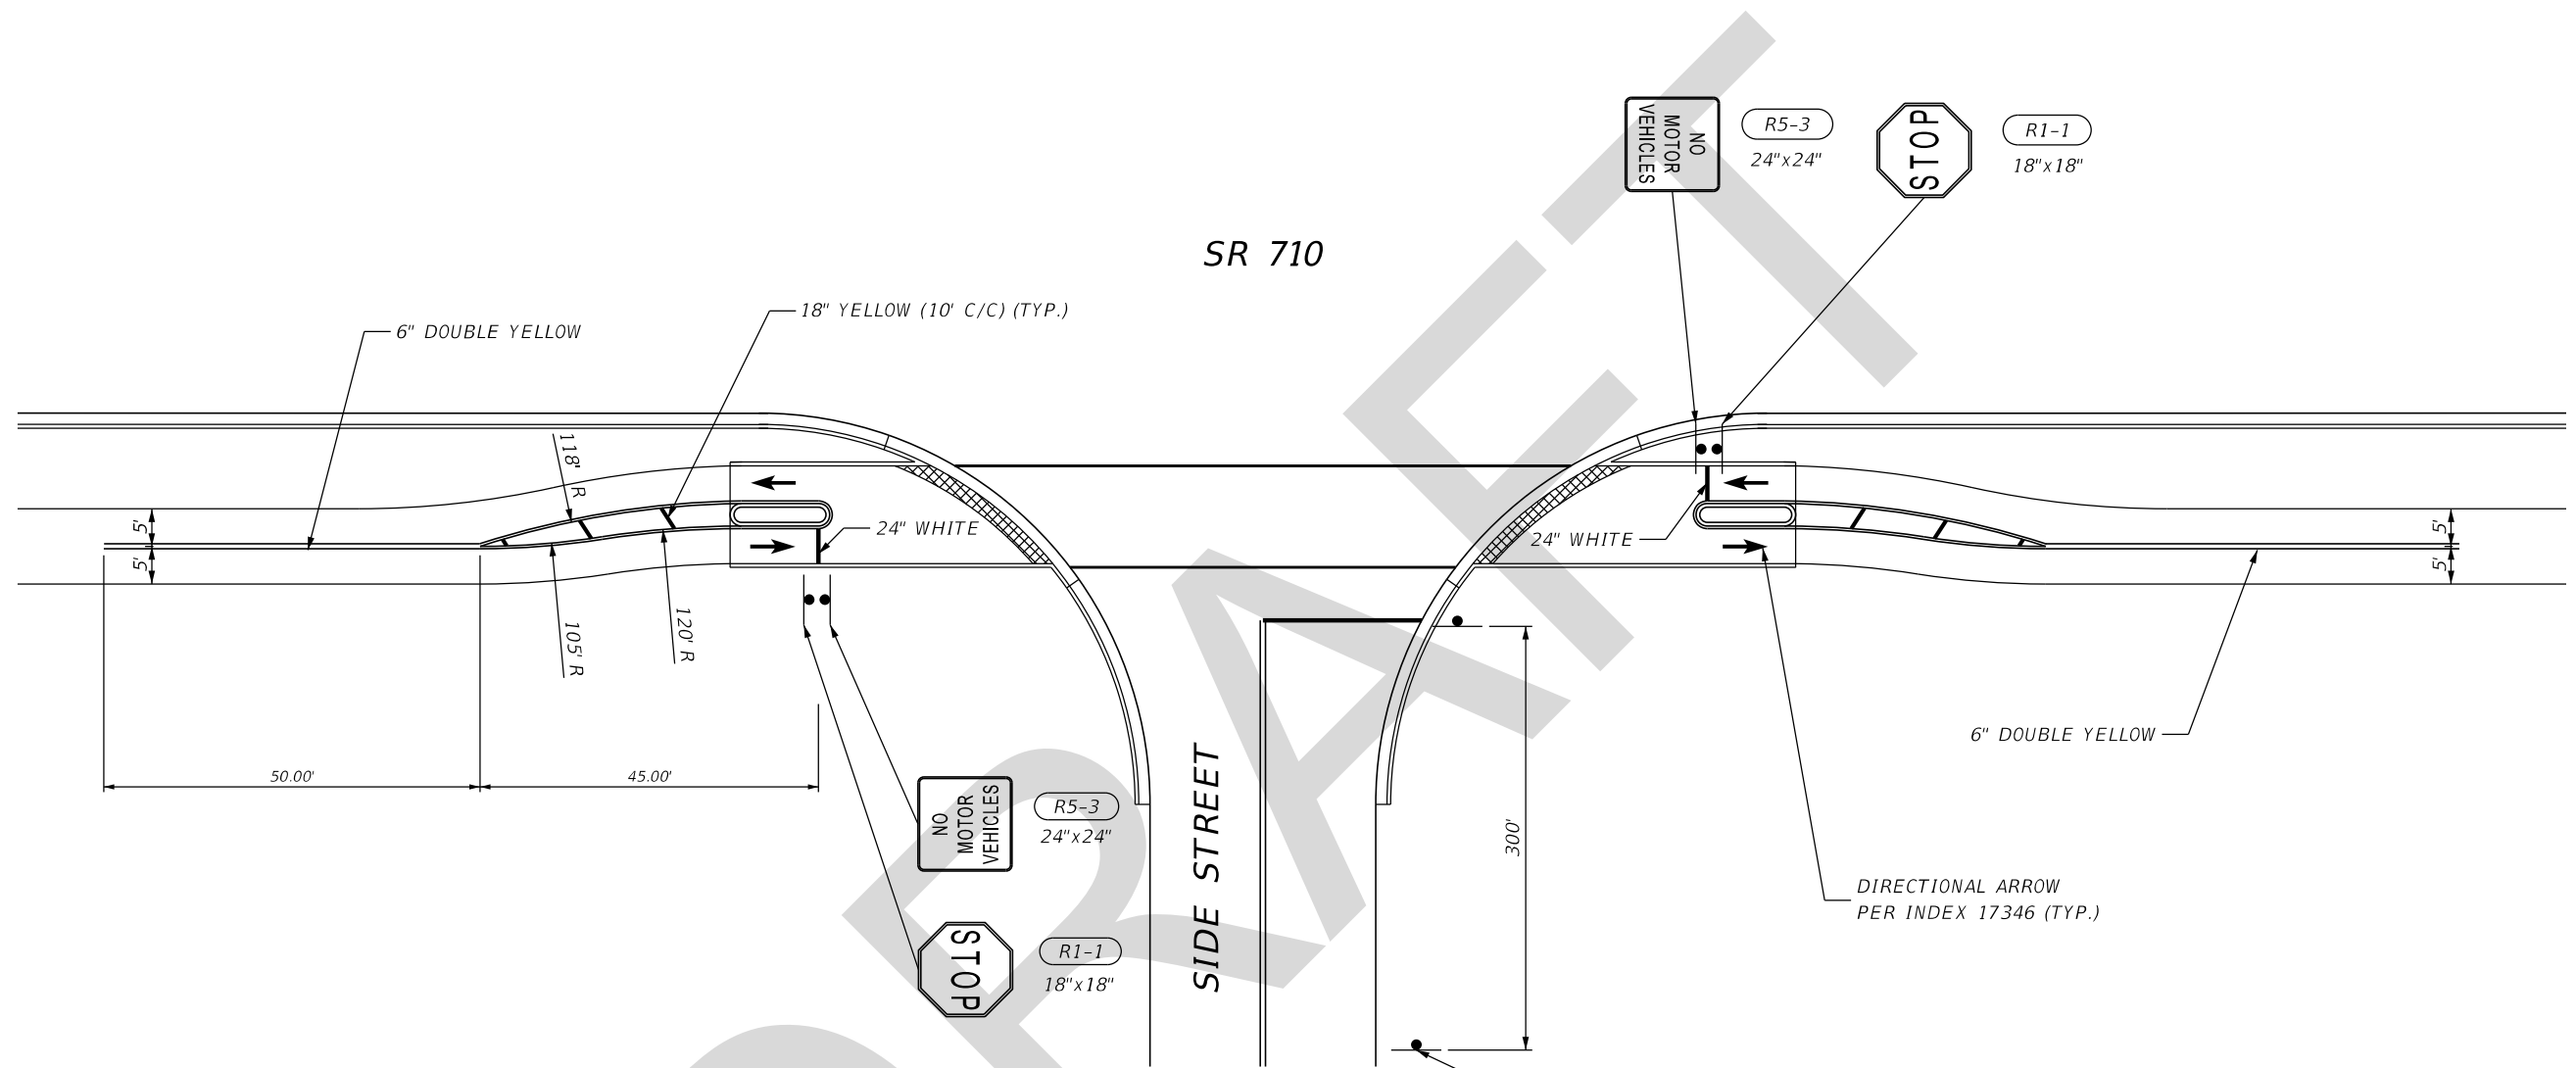


PATH CROSSING SIGNAGE

SIDE STREET	R1-1	R5-3	W11-15A
NE 32ND AVE	2	2	1
NE 4TH TRAIL	2	2	1
OKEECHOBEE AGRICULTURAL CIVIC CENTER	2	2	1

PATH CROSSING DETAIL
SCALE: 1" = 25'


SIGN NAME	1	QTY	1	SIGN NUMBER	265+94	STATION(S)
PANEL	BORDER					
WIDTH	11'-6"	WIDTH	2"			
HEIGHT	4'-0"	RADII	9"			
LEGEND	White	COLOR	White			
COLOR	Green					
SYMBOL(S)	ANGLE	X	Y	WID	HT	
SIGN NUMBER	NUMBER OF POSTS	CLEARANCE Edge Of Land	COLUMN SIZE	AVERAGE LENGTH		

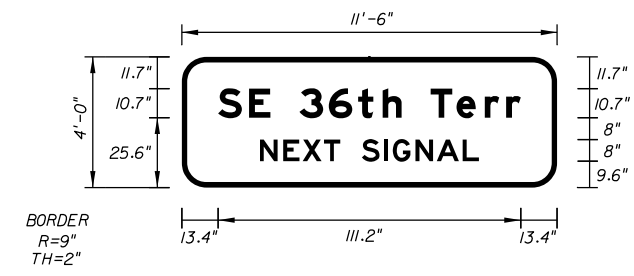

NO. OF LIGHT FIXTURES	FIXTURE SPACING	PHOTOMETRIC CURVE	WATT	VOLTAGE

COPY	S	E	L																	
SPACE	13.4	24.7	19.2																	
COPY	3	6	t	h		T	e	r	r	L										
SPACE	43.3	54.1	64.9	73.8	80.9	91.5	101	111.4	119.3	81.3										
COPY	N	E	X	T		S	I	G	N	A	L	L								
SPACE	28.7	37.3	44.4	52.2	58.2	66.2	74.3	77.6	85.9	93.8	103.3	80.6								
COPY																				
SPACE																				
COPY																				
SPACE																				
COPY																				
SPACE																				


SIGN NAME	2	QTY	2	SIGN NUMBER	689+47	STATION(S)
PANEL	BORDER					
WIDTH	11'-6"	WIDTH	2"			688+00
HEIGHT	4'-0"	RADII	9"			
LEGEND	White	COLOR	White			
COLOR	Green					
SYMBOL(S)	ANGLE	X	Y	WID	HT	
SIGN NUMBER	NUMBER OF POSTS	CLEARANCE Edge Of Land	COLUMN SIZE	AVERAGE LENGTH		

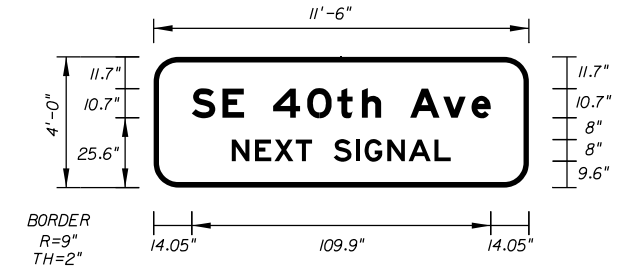

NO. OF LIGHT FIXTURES	FIXTURE SPACING	PHOTOMETRIC CURVE	WATT	VOLTAGE

COPY	S	E	L																	
SPACE	14	25.3	19.2																	
COPY	4	0	t	h		A	v	e	L											
SPACE	43.9	56.5	67.6	76.6	83.6	94.3	106.5	116.9	80											
COPY	N	E	X	T		S	I	G	N	A	L	L								
SPACE	28.7	37.3	44.4	52.2	58.2	66.2	74.3	77.6	85.9	93.8	103.3	80.6								
COPY																				
SPACE																				
COPY																				
SPACE																				
COPY																				
SPACE																				

SIGN NAME	3	QTY	1	SIGN NUMBER	280+37	STATION(S)
PANEL	BORDER					
WIDTH	7'-6"	WIDTH	1.5"			
HEIGHT	4'-0"	RADII	3"			
LEGEND	White	COLOR	White			
COLOR	Green					
SYMBOL(S)	ANGLE	X	Y	WID	HT	
SIGN NUMBER	NUMBER OF POSTS	CLEARANCE Edge Of Land	COLUMN SIZE	AVERAGE LENGTH		

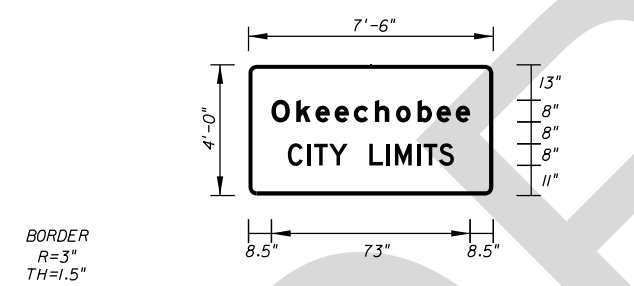

NO. OF LIGHT FIXTURES	FIXTURE SPACING	PHOTOMETRIC CURVE	WATT	VOLTAGE

COPY	O	k	e	e	c	h	o	b	e	e	L									
SPACE	8.5	17.6	24.6	31.7	38.7	46.5	54.2	62.2	69.2	76.2	73									
COPY	C	I	T	Y		L	I	M	I	T	S	L								
SPACE	14.5	21.7	24.2	29.6	36.5	44.5	50.6	53.8	62	64.5	70.1	61								
COPY																				
SPACE																				
COPY																				
SPACE																				
COPY																				
SPACE																				

SIGN NAME		QTY		SIGN NUMBER		STATION(S)
PANEL	BORDER					
WIDTH	WIDTH					
HEIGHT	RADII					
LEGEND	COLOR					
COLOR						
SYMBOL(S)	ANGLE	X	Y	WID	HT	
SIGN NUMBER	NUMBER OF POSTS	CLEARANCE Edge Of Land	COLUMN SIZE	AVERAGE LENGTH		

NO. OF LIGHT FIXTURES	FIXTURE SPACING	PHOTOMETRIC CURVE	WATT	VOLTAGE

COPY																				
SPACE																				
COPY																				
SPACE																				
REVISIONS			
DATE	DESCRIPTION	DATE	DESCRIPTION


OM Engineering Services, Inc.
 621 E. Washington Street, Suite 8
 Orlando, Florida 32801
 Phone: 407-704-7815 Fax: 407-704-7816
 Certificate of Authorization No: 26637
 Robert W. Best, Jr., PE / No: 69875

STATE OF FLORIDA DEPARTMENT OF TRANSPORTATION		
ROAD NO.	COUNTY	FINANCIAL PROJECT ID
SR 710	OKEECHOBEE	419344-3-52-01

GUIDE SIGN
WORKSHEET

SHEET NO.
S-63


SIGN NAME	5	QTY	1	SIGN NUMBER		STATION(S)	
PANEL	BORDER					279+70.29	
WIDTH	13'-6"	WIDTH	2"				
HEIGHT	2'-0"	RADII	0"				
LEGEND	White	COLOR	White				
COLOR	Green						
SYMBOL(S)	ANGLE	X	Y	WID	HT		
M1_4	0	13.8	3	22.5	18		
SIGN NUMBER	NUMBER OF POSTS	CLEARANCE Edge Of Land	COLUMN SIZE	AVERAGE LENGTH			

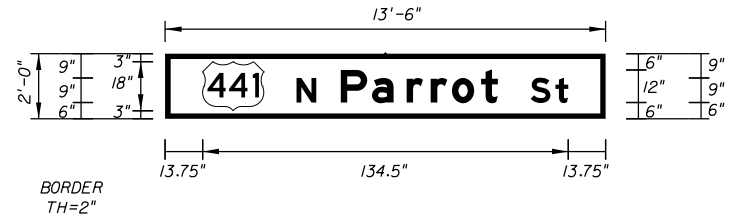

NO. OF LIGHT FIXTURES	FIXTURE SPACING	PHOTOMETRIC CURVE	WATT	VOLTAGE

COPY	N	P	a	r	r	o	t	S	t	L										
SPACE	48.3	55.5	64.5	76.1	88.8	97.7	105.5	116.1	122.4	134.4	143.6	100								
COPY																				
SPACE																				
COPY																				
SPACE																				
COPY																				
SPACE																				
COPY																				
SPACE																				


SIGN NAME	6	QTY	5	SIGN NUMBER		STATION(S)	
PANEL	BORDER					279+70.29	
WIDTH	7'-6"	WIDTH	2"			278+22.21	
HEIGHT	2'-0"	RADII	0"			637+87.48	
LEGEND	White	COLOR	White			639+18.65	
COLOR	Green					677+77.15	
SYMBOL(S)	ANGLE	X	Y	WID	HT		
SIGN NUMBER	NUMBER OF POSTS	CLEARANCE Edge Of Land	COLUMN SIZE	AVERAGE LENGTH			

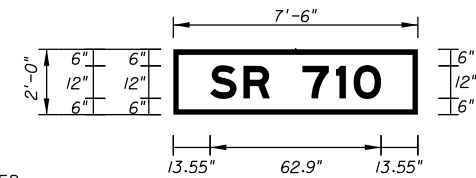

NO. OF LIGHT FIXTURES	FIXTURE SPACING	PHOTOMETRIC CURVE	WATT	VOLTAGE

COPY	S	R	7	1	0	L														
SPACE	13.6	25.8	35.5	47.5	59.9	66.4	62.9													
COPY																				
SPACE																				
COPY																				
SPACE																				
COPY																				
SPACE																				
COPY																				
SPACE																				


SIGN NAME	7	QTY	2	SIGN NUMBER		STATION(S)	
PANEL	BORDER					637+87.48	
WIDTH	7'-0"	WIDTH	2"			639+18.65	
HEIGHT	2'-0"	RADII	0"				
LEGEND	White	COLOR	White				
COLOR	Green						
SYMBOL(S)	ANGLE	X	Y	WID	HT		
SIGN NUMBER	NUMBER OF POSTS	CLEARANCE Edge Of Land	COLUMN SIZE	AVERAGE LENGTH			

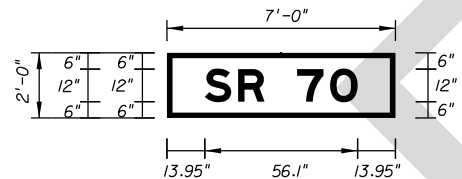

NO. OF LIGHT FIXTURES	FIXTURE SPACING	PHOTOMETRIC CURVE	WATT	VOLTAGE

COPY	S	R	7	0	L															
SPACE	13.9	26.2	35.9	47.9	60	56.1														
COPY																				
SPACE																				
COPY																				
SPACE																				
COPY																				
SPACE																				
COPY																				
SPACE																				

SIGN NAME	8	QTY	2	SIGN NUMBER		STATION(S)	
PANEL	BORDER					677+77.15	
WIDTH	9'-0"	WIDTH	2"			679+60.72	
HEIGHT	2'-0"	RADII	0"				
LEGEND	White	COLOR	White				
COLOR	Green						
SYMBOL(S)	ANGLE	X	Y	WID	HT		
SIGN NUMBER	NUMBER OF POSTS	CLEARANCE Edge Of Land	COLUMN SIZE	AVERAGE LENGTH			

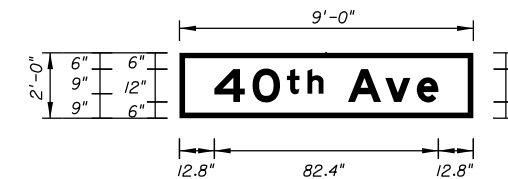

NO. OF LIGHT FIXTURES	FIXTURE SPACING	PHOTOMETRIC CURVE	WATT	VOLTAGE

COPY	4	0	t	h	A	v	e	L												
SPACE	12.8	26.9	39.4	47	52.9	61.9	75.6	87.3	82.4											
COPY																				
SPACE																				
COPY																				
SPACE																				
COPY																				
SPACE																				
COPY																				
SPACE																				

REVISIONS			
DATE	DESCRIPTION	DATE	DESCRIPTION

OM Engineering Services, Inc.
 621 E. Washington Street, Suite 8
 Orlando, Florida 32801
 Phone: 407-704-7815 Fax: 407-704-7816
 Certificate of Authorization No: 26637
 Robert W. Best, Jr., PE / No: 69875

STATE OF FLORIDA DEPARTMENT OF TRANSPORTATION		
ROAD NO.	COUNTY	FINANCIAL PROJECT ID
SR 710	OKEECHOBEE	419344-3-52-01

GUIDE SIGN
WORKSHEET

SHEET NO.
S-64