

REVISIONS			
DATE	DESCRIPTION	DATE	DESCRIPTION

STATE OF FLORIDA  
DEPARTMENT OF TRANSPORTATION


ROAD NO.	COUNTY	FINANCIAL PROJECT ID
33	POLK	

Traffic Engineering Data Solutions, Inc.  
80 Spring Vista Drive DeBary, FL 32713 Phone: 386.753.0558 Fax: 386.753.0778

**SR 33 TURNING  
MOVEMENT VOLUMES**

SHEET NO.



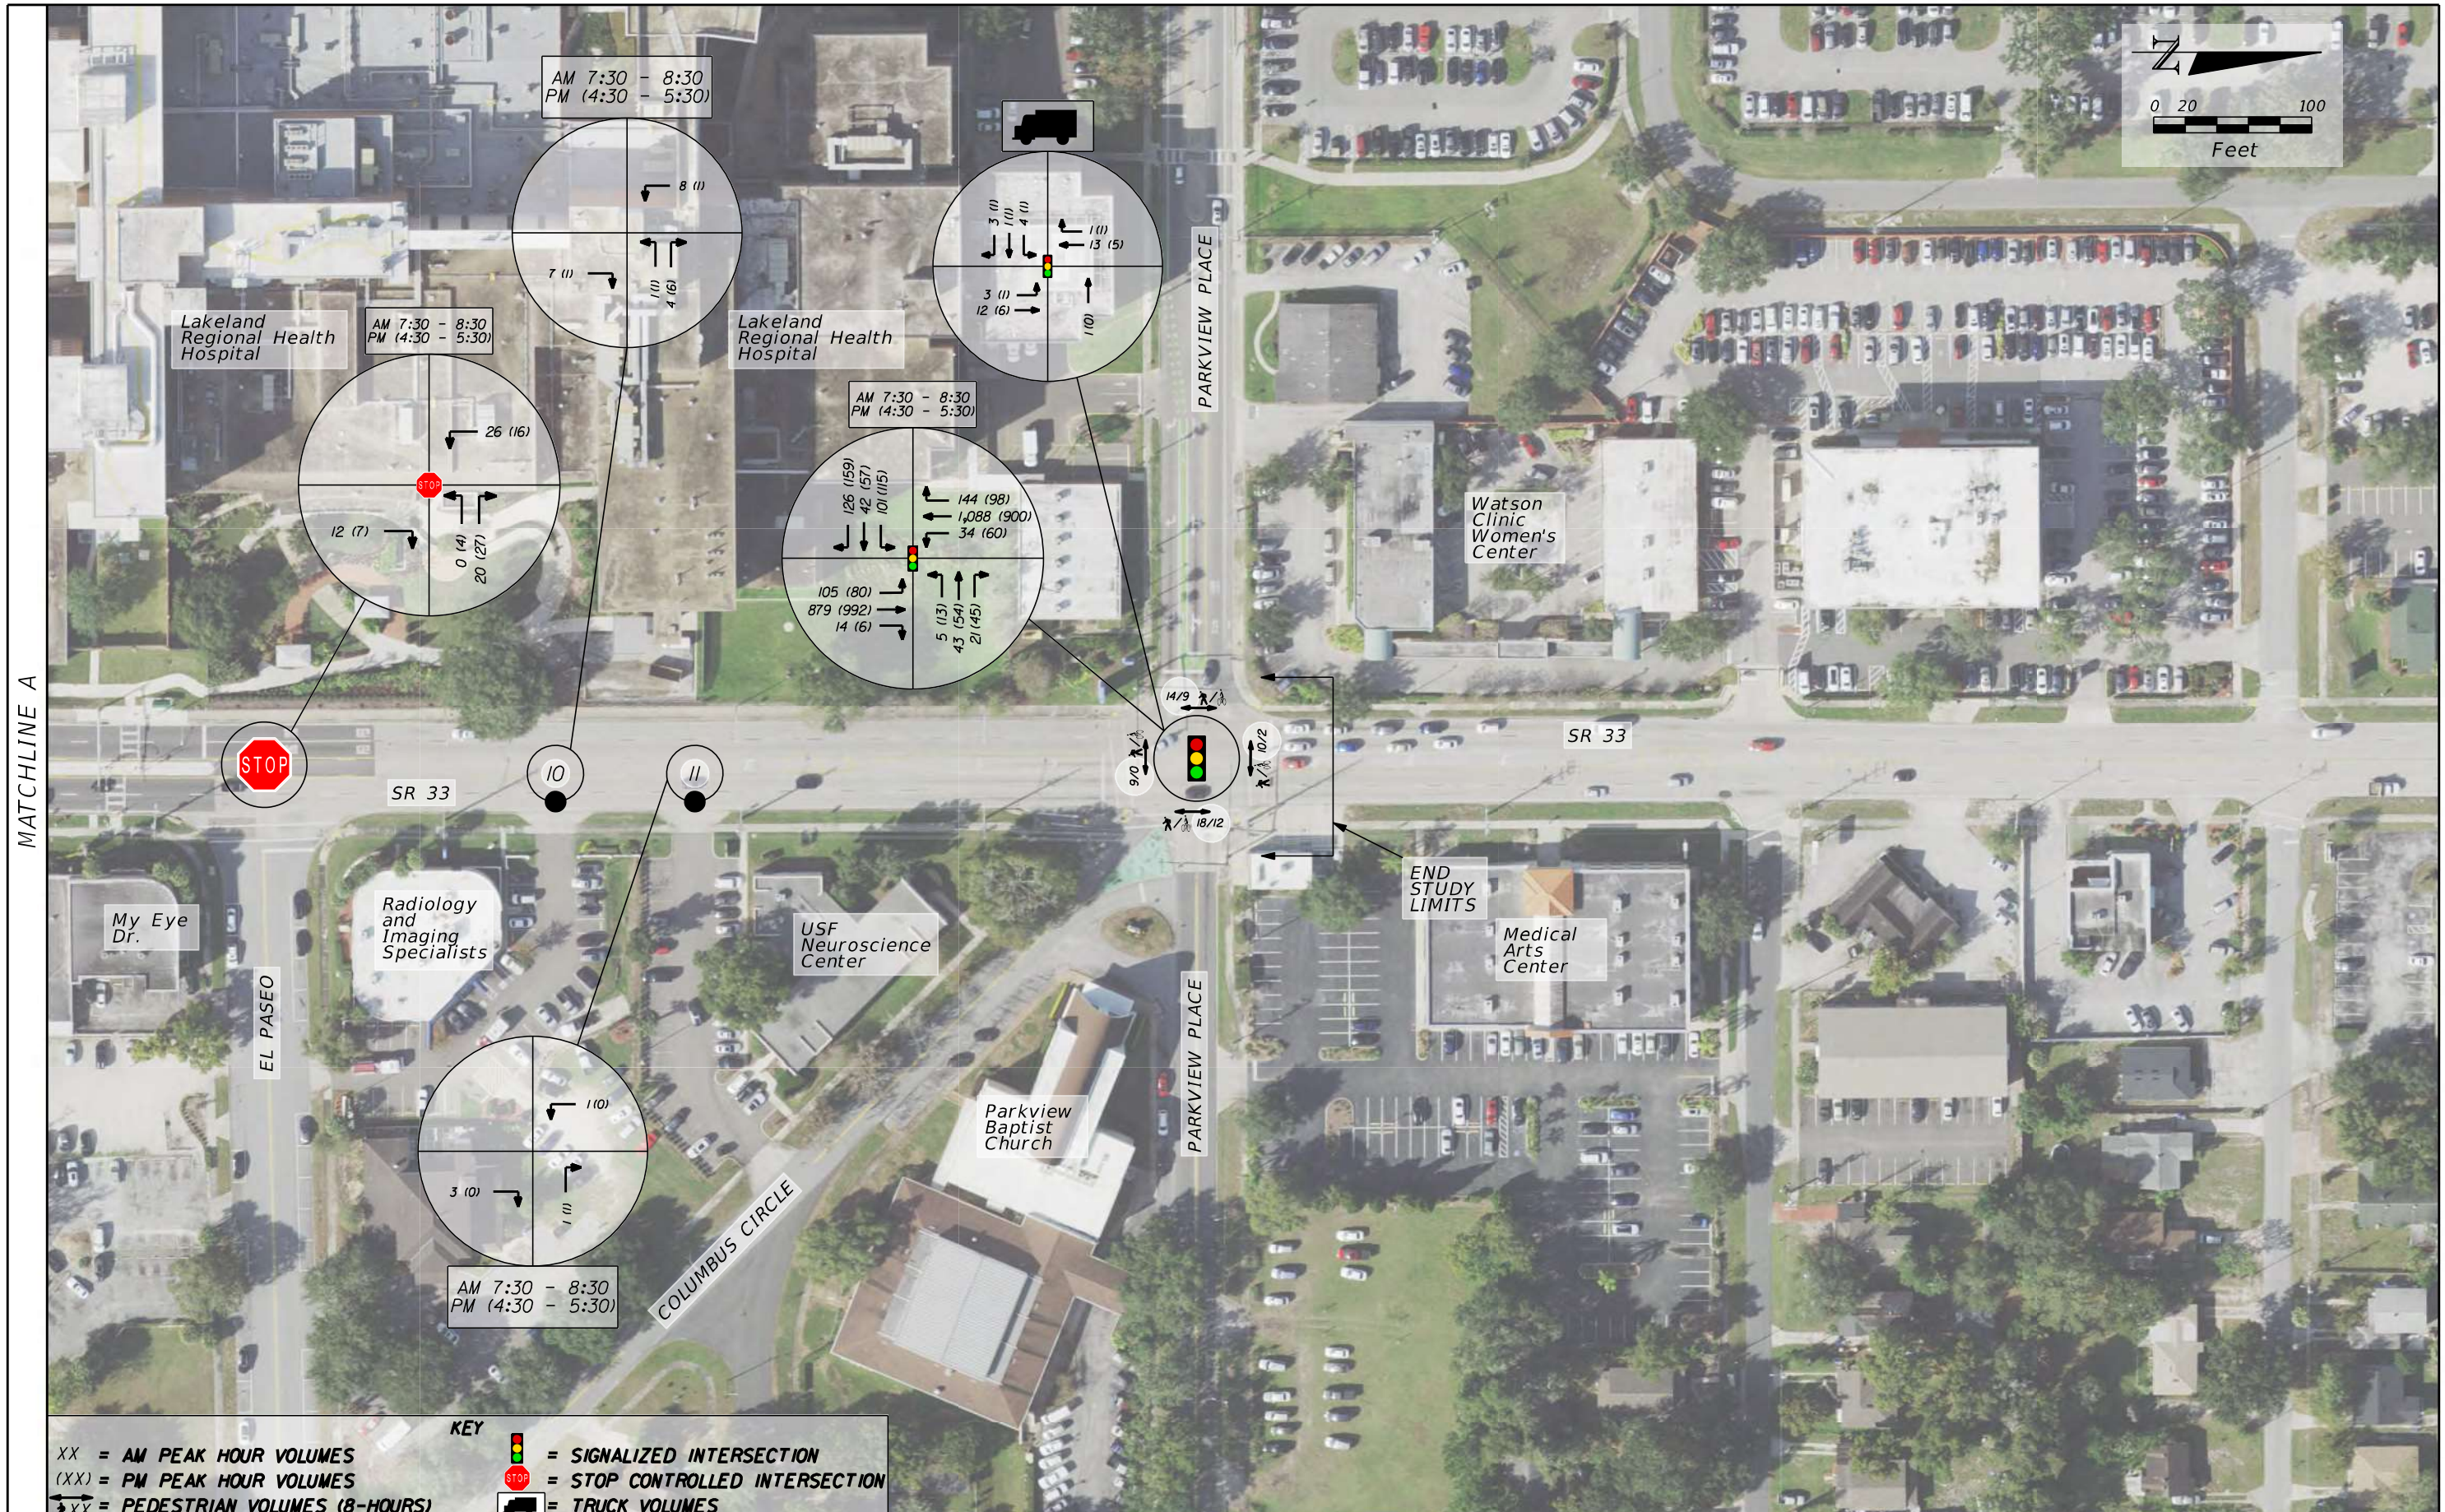

MATCHLINE A

**KEY**

XX = AM PEAK HOUR VOLUMES	= SIGNALIZED INTERSECTION
(XX) = PM PEAK HOUR VOLUMES	= STOP CONTROLLED INTERSECTION
XX = PEDESTRIAN VOLUMES (8-HOURS)	= TRUCK VOLUMES

REVISIONS		STATE OF FLORIDA DEPARTMENT OF TRANSPORTATION		SHEET NO.
DATE	DESCRIPTION	ROAD NO.	COUNTY	
		33	POLK	
		FINANCIAL PROJECT ID		

Traffic Engineering Data Solutions, Inc.  
 80 Spring Vista Drive DeBary, FL 32713  
 Phone: 386.753.0558 Fax: 386.753.0778