


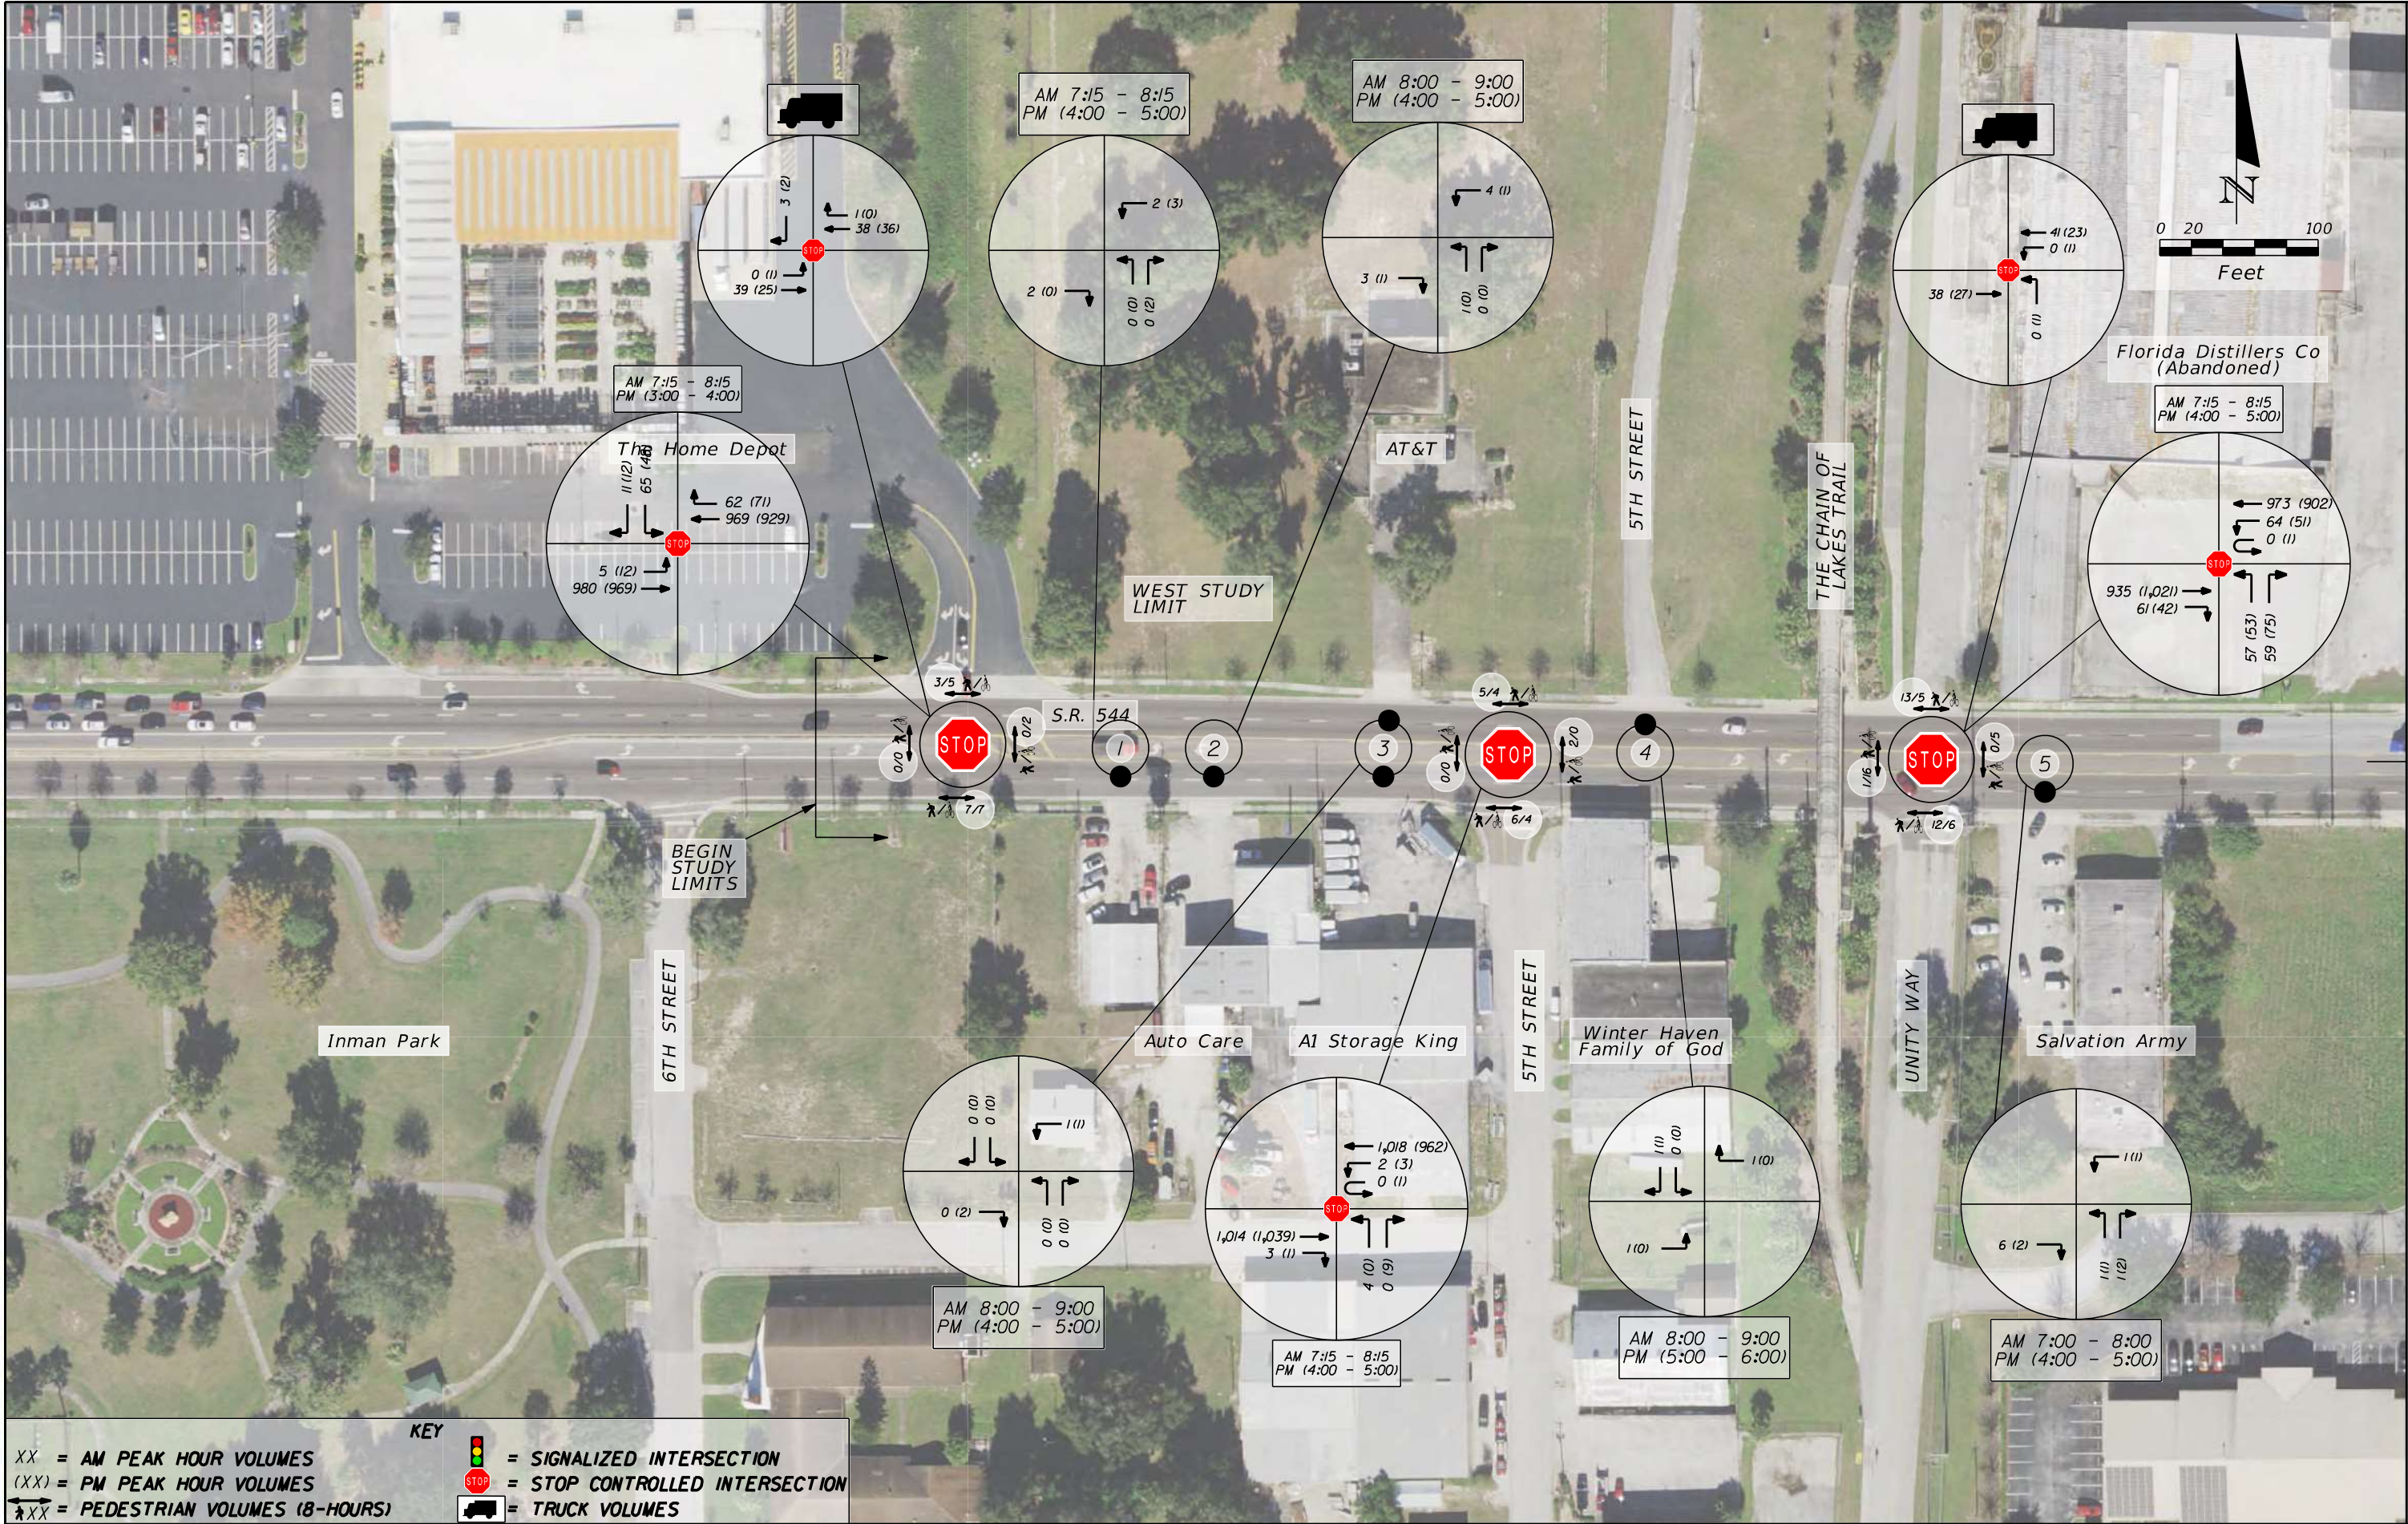

KEY

XX = AM PEAK HOUR VOLUMES
(XX) = PM PEAK HOUR VOLUMES
XX = PEDESTRIAN VOLUMES (8-HOURS)

= SIGNALIZED INTERSECTION

= STOP CONTROLLED INTERSECTION


= TRUCK VOLUMES

REVISIONS				Traffic Engineering Data Solutions, Inc. 80 Spring Vista Drive DeBary, FL 32713 Phone: 386.753.0558 Fax: 386.753.0778	STATE OF FLORIDA DEPARTMENT OF TRANSPORTATION			S.R. 544 TURNING MOVEMENT VOLUMES		SHEET NO.
DATE	DESCRIPTION	DATE	DESCRIPTION		ROAD NO.	COUNTY	FINANCIAL PROJECT ID			
					544	POLK				X

Chris R

12/22/2021 12:38:17 PM

\\teds-nas2\Data\2018 Projects\11145 (FDOT-1 Safety)\TWO 25 - SR 544\CAD\AERIAL\

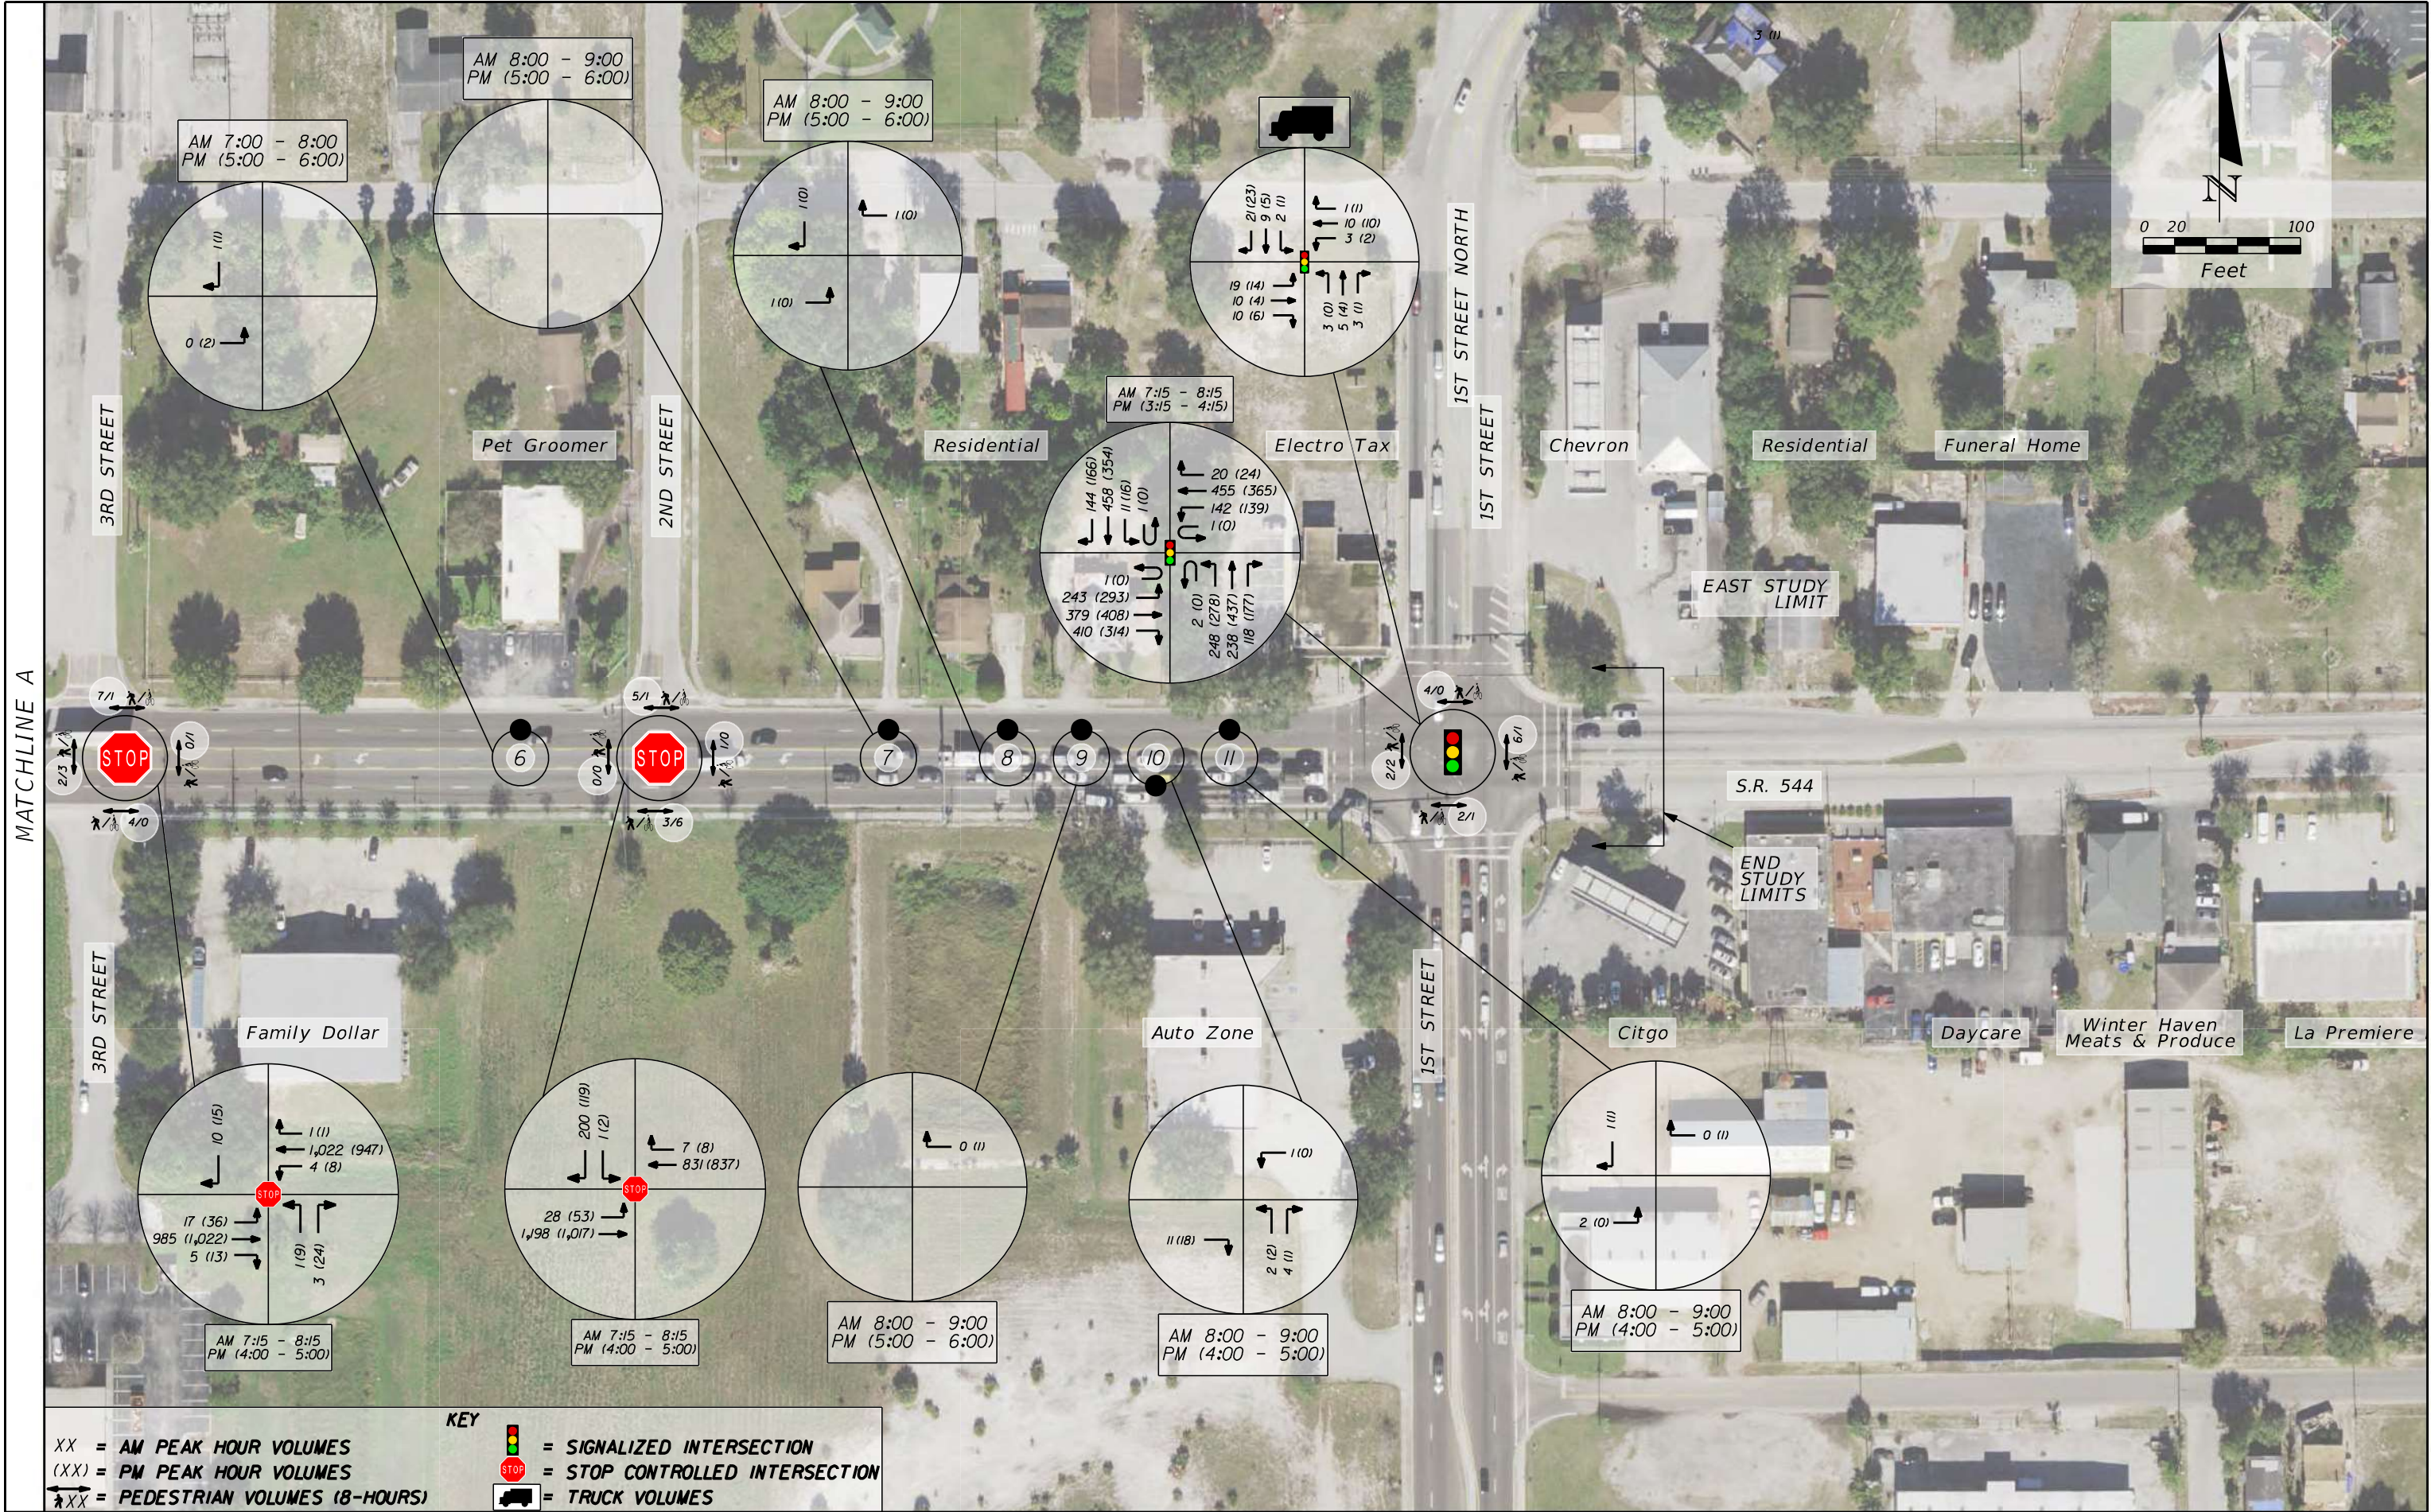

REVISIONS				Traffic Engineering Data Solutions, Inc. 80 Spring Vista Drive DeBary, FL 32713 Phone: 386.753.0558 Fax: 386.753.0778	STATE OF FLORIDA DEPARTMENT OF TRANSPORTATION			S.R. 544 TURNING MOVEMENT VOLUMES		SHEET NO.
DATE	DESCRIPTION	DATE	DESCRIPTION		ROAD NO.	COUNTY	FINANCIAL PROJECT ID			
					544	POLK				X