


8-LANE TRAFFIC SIGNAL ALTERNATIVE

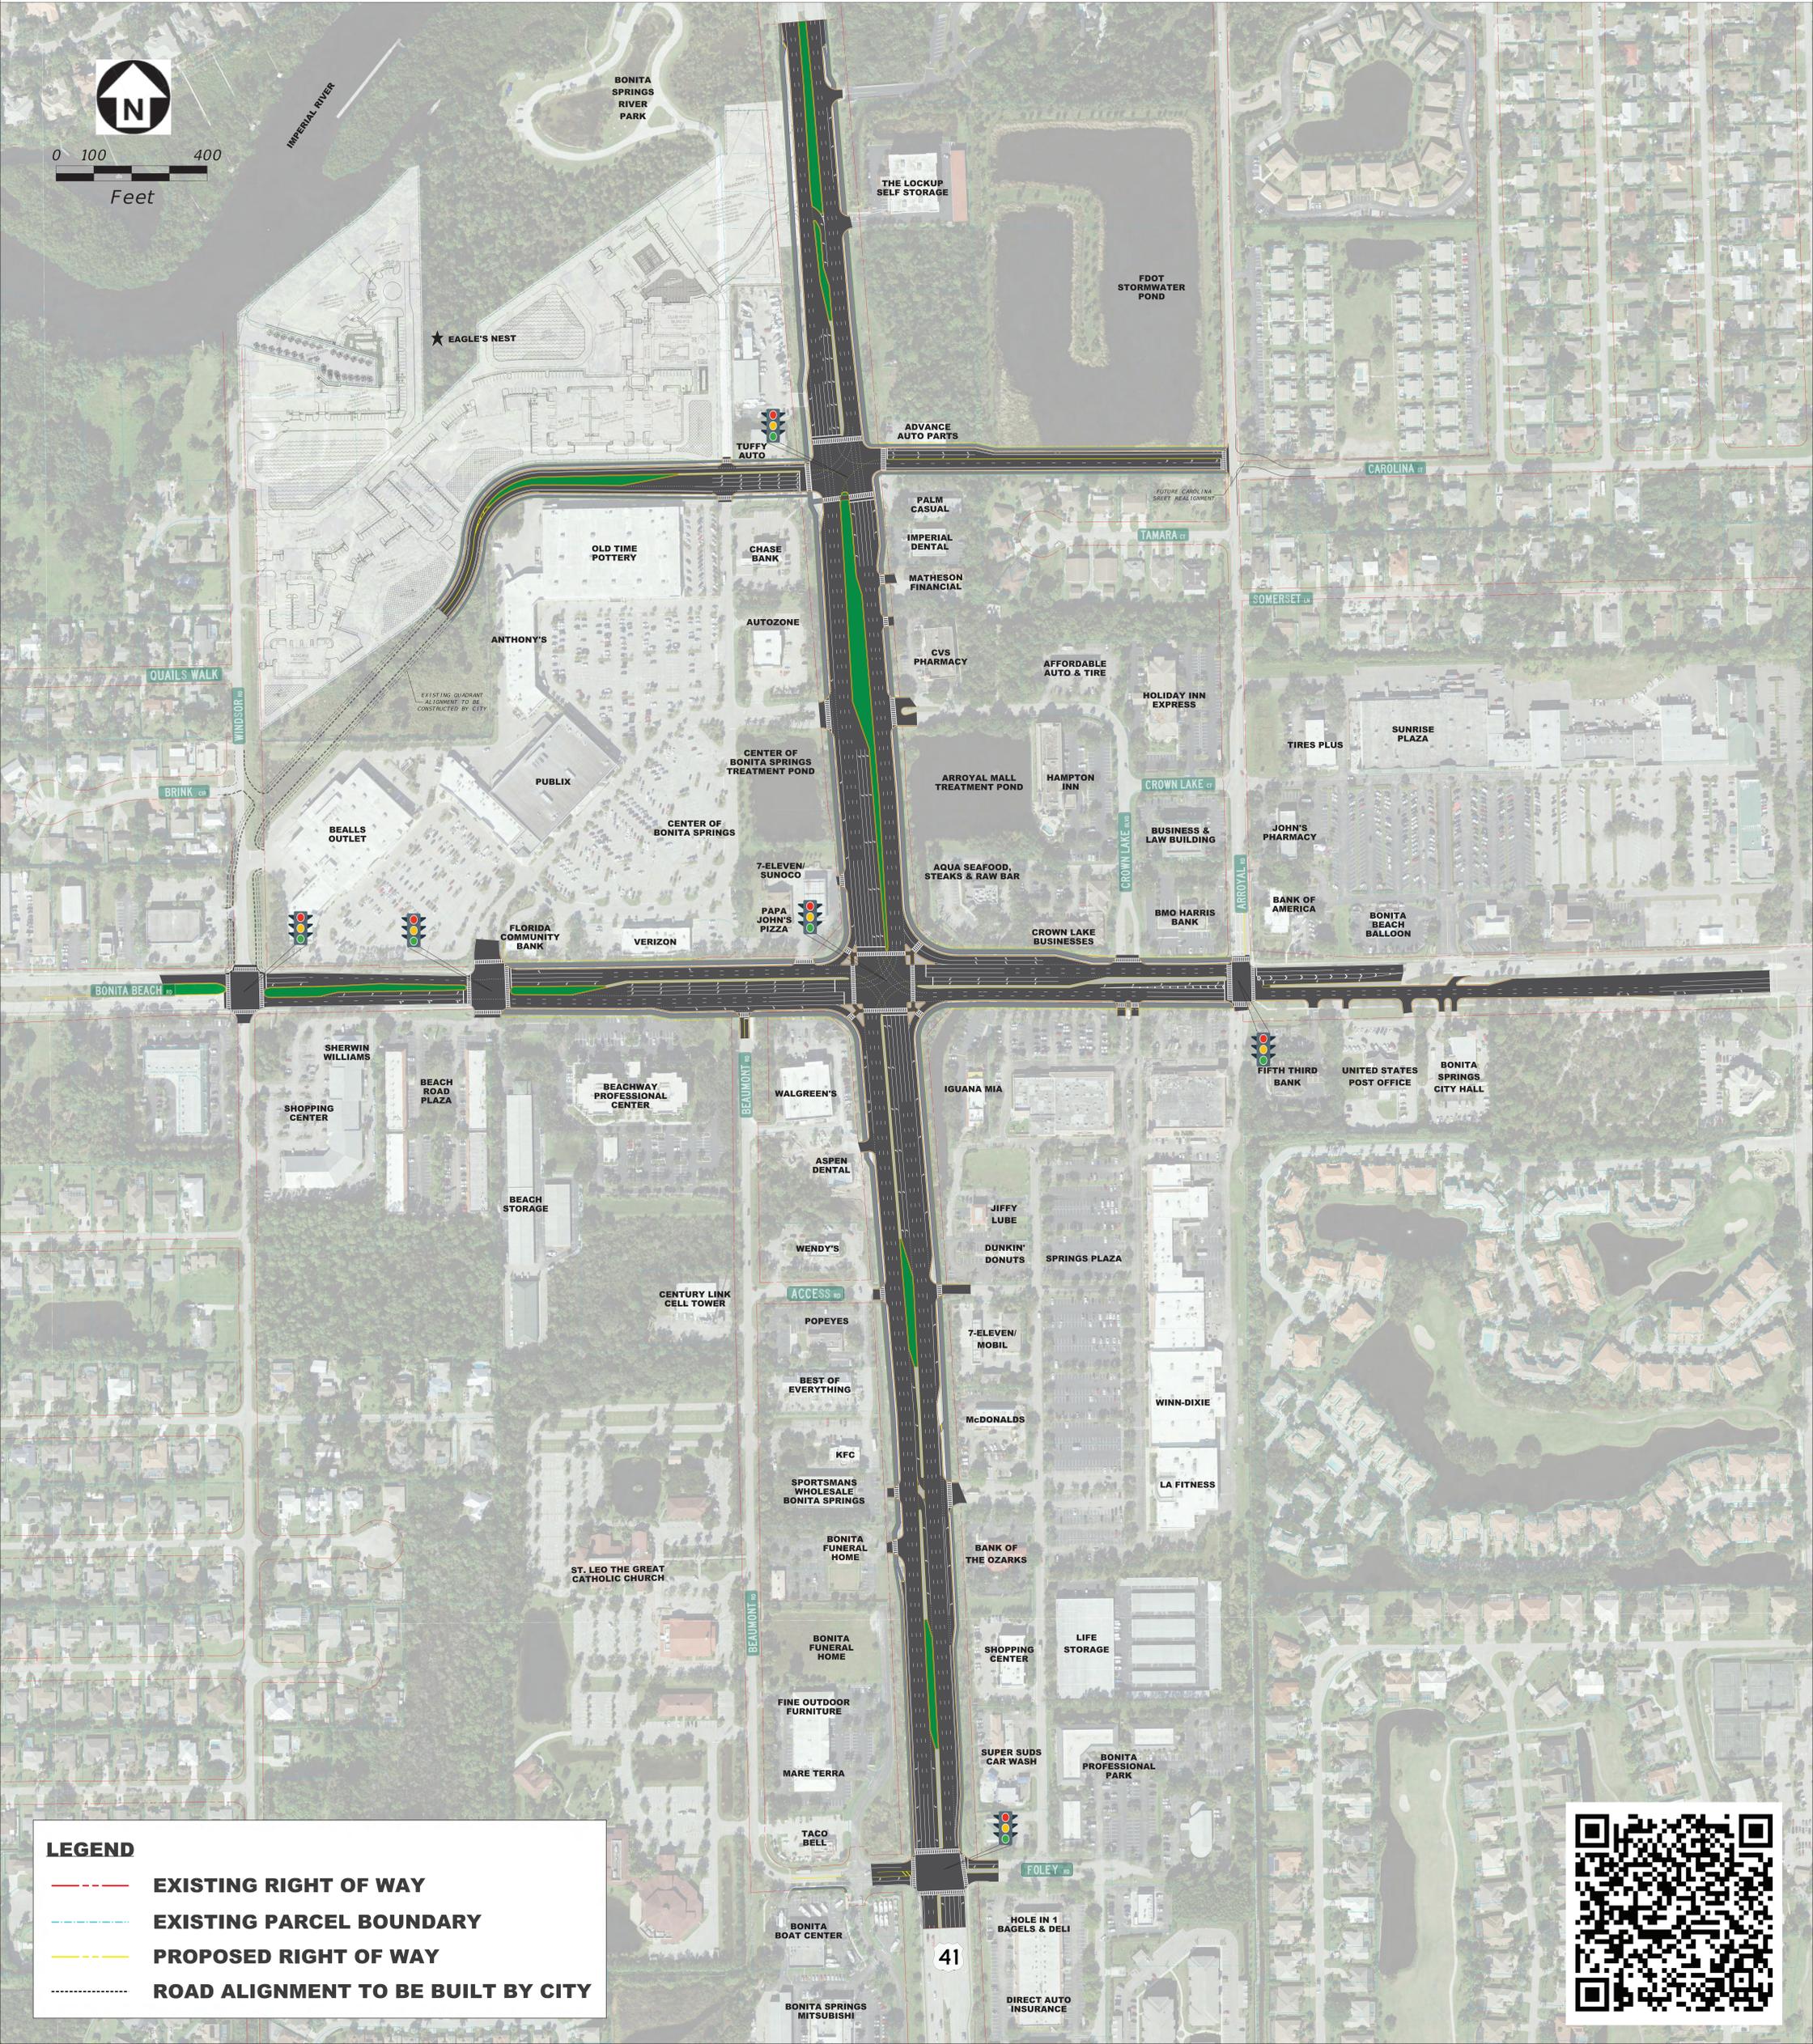

LEGEND

- EXISTING RIGHT OF WAY
- EXISTING PARCEL BOUNDARY
- PROPOSED RIGHT OF WAY
- ROAD ALIGNMENT TO BE BUILT BY CITY

