


PARTIAL DISPLACED LEFT TURN ALTERNATIVE

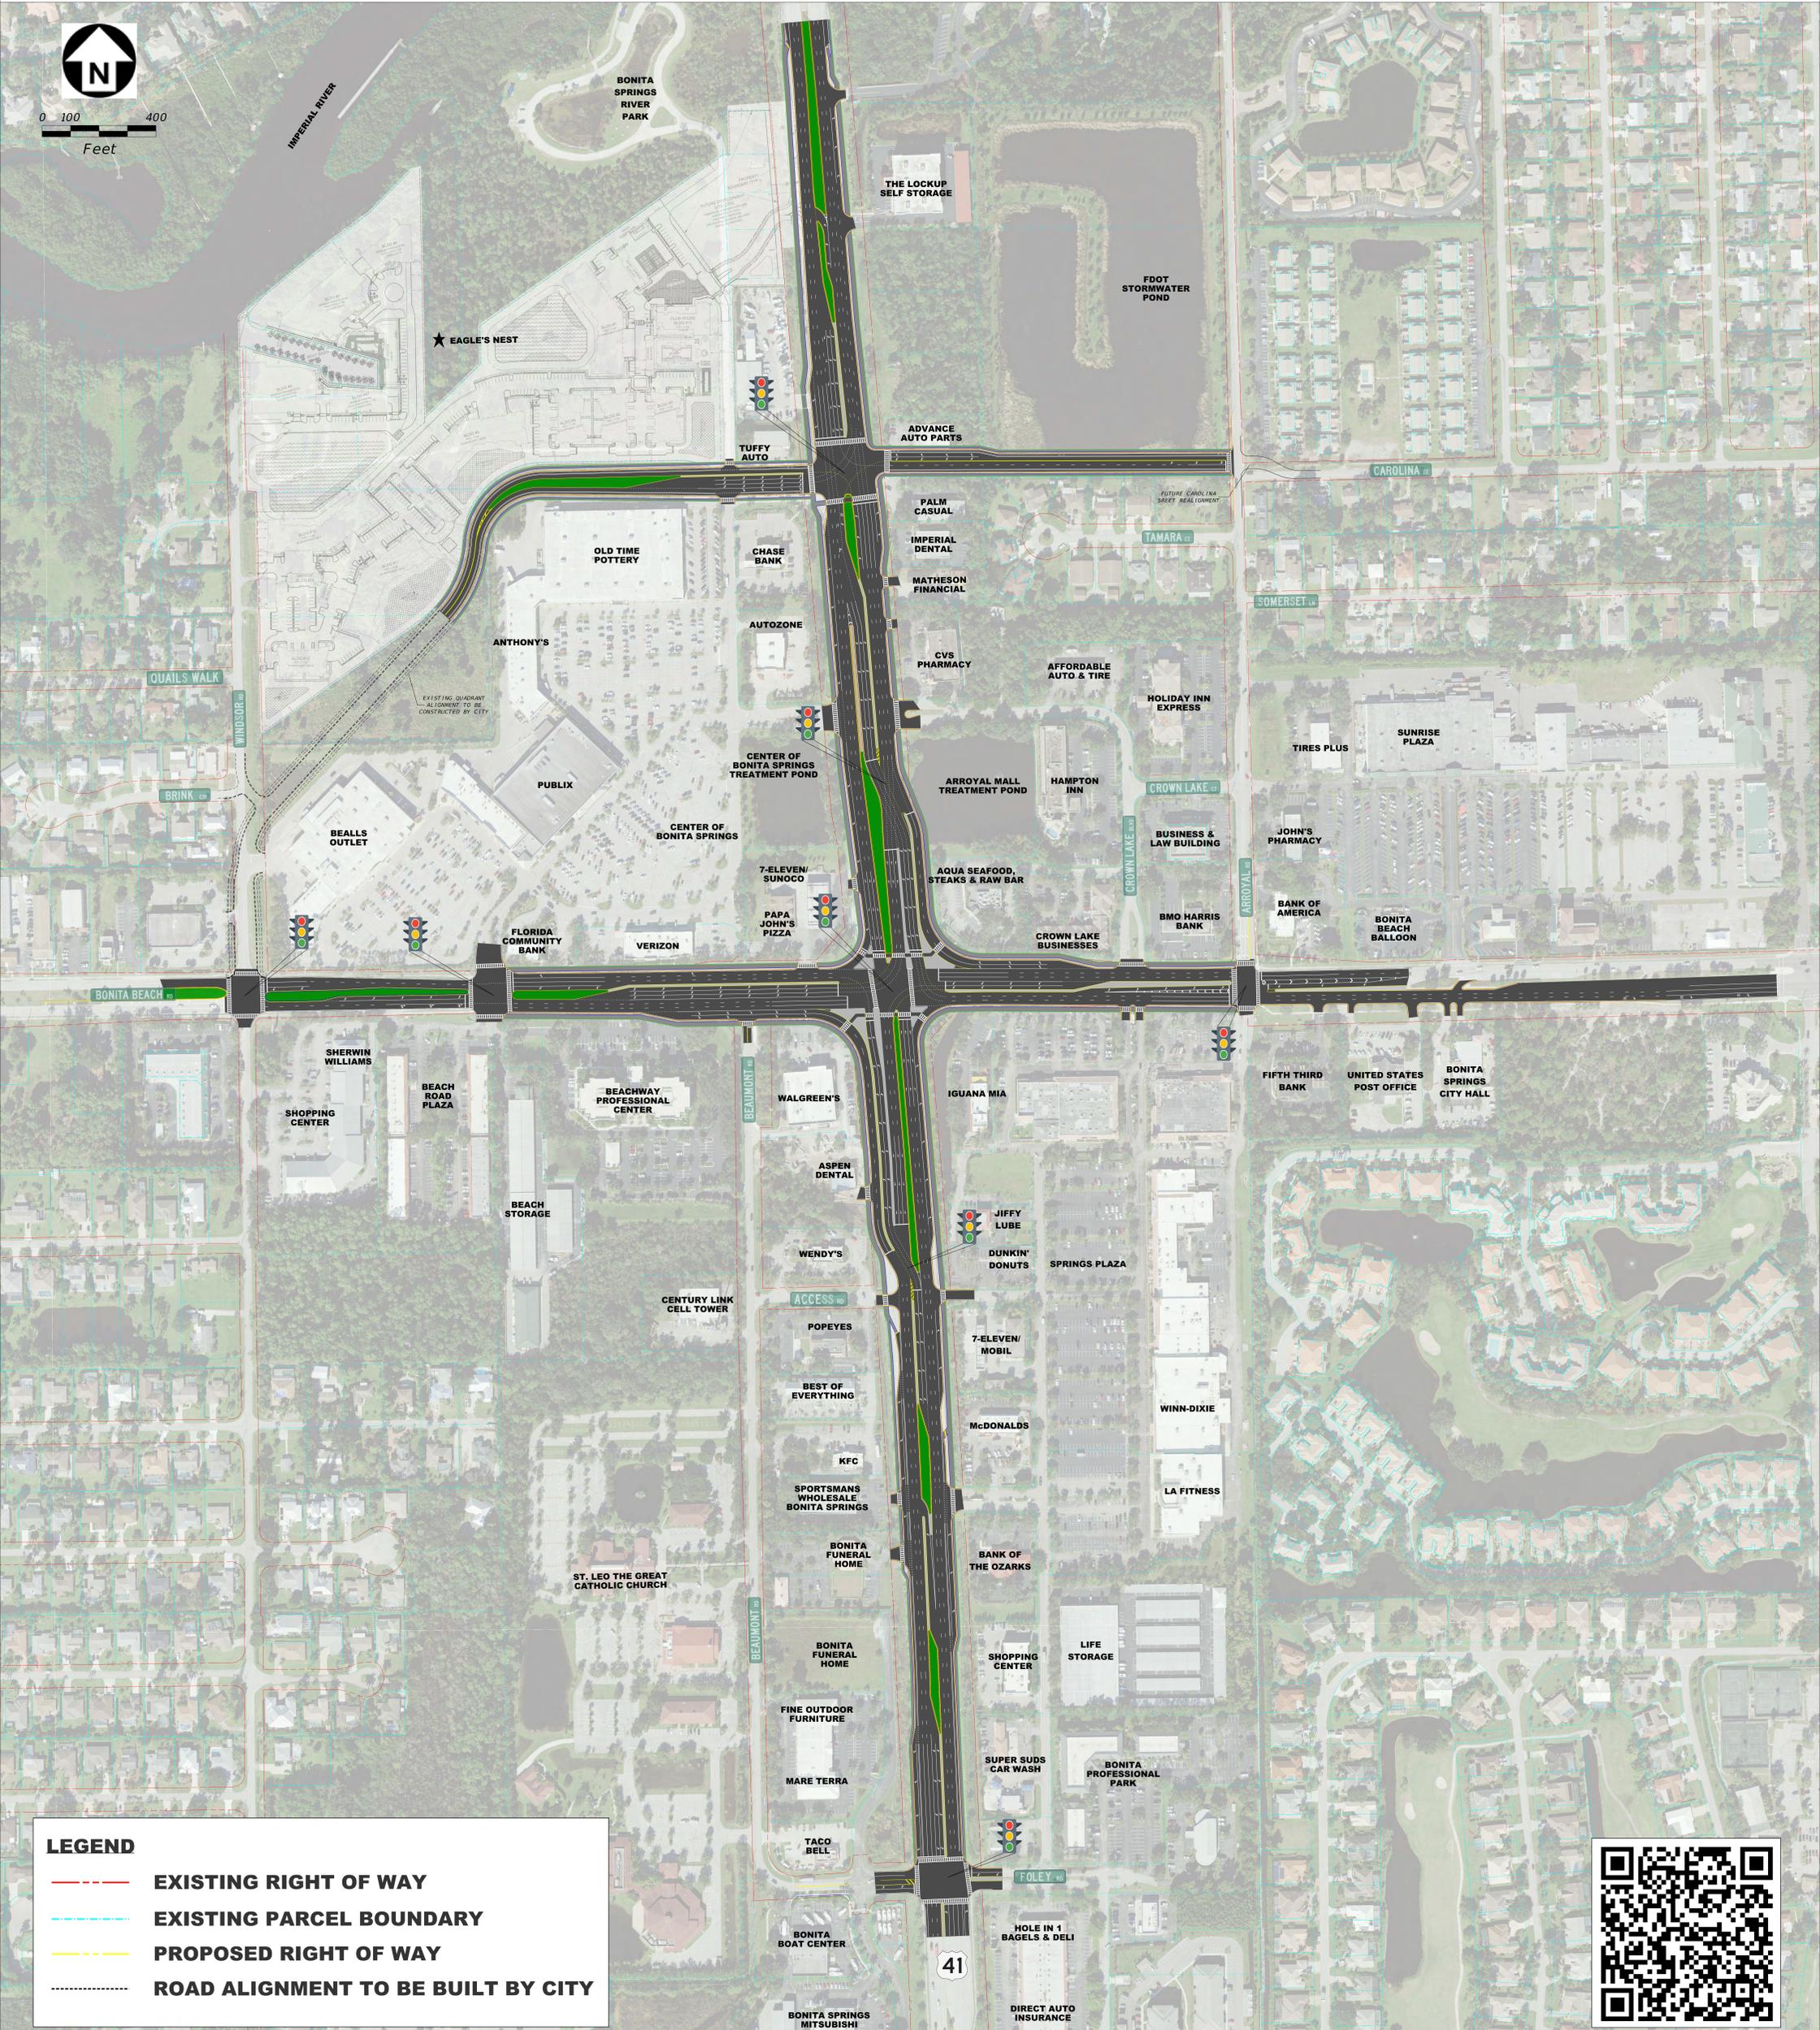

0 100 400
Feet

LEGEND

- EXISTING RIGHT OF WAY
- EXISTING PARCEL BOUNDARY
- PROPOSED RIGHT OF WAY
- ROAD ALIGNMENT TO BE BUILT BY CITY

