
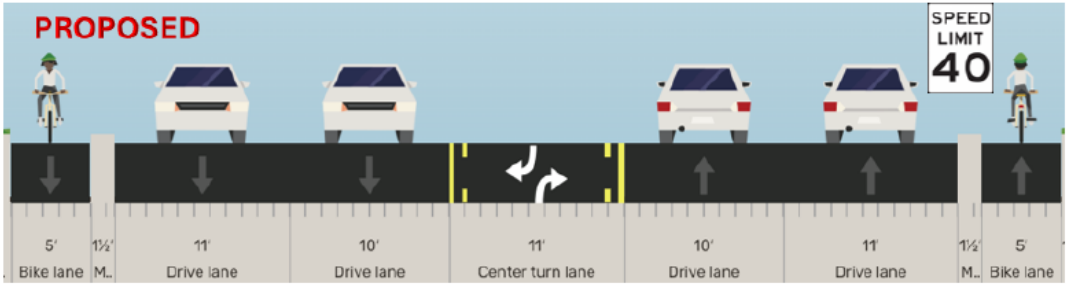


From Charlotte County Line to W. Green St.

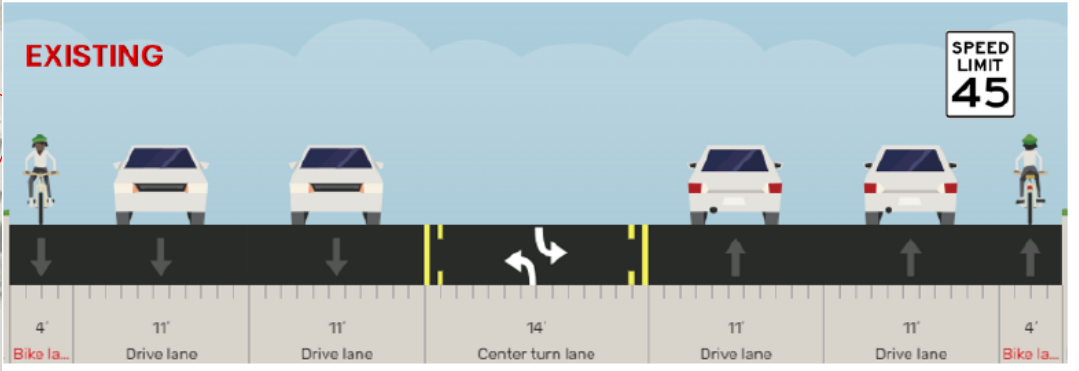


- Raised Concrete Island
- Resurfacing
- Sod

7/8/2024 10:15:38 AM adccicco C:\Worksets\FDOT\DOT Projects\Roadway\SR 776 447882-1\SR 776 Print.dgn



REVISIONS				PROFESSIONAL TYPE		STATE OF FLORIDA DEPARTMENT OF TRANSPORTATION			DRAFT Subject To Change	SHEET NO.
DATE	DESCRIPTION	DATE	DESCRIPTION	PROFESSIONAL NAME	ROAD NO.	COUNTY	FINANCIAL PROJECT ID	Plan 4		
				LICENSE NUMBER: ##### COMPANY NAME STREET CITY, STATE ZIP CODE	776	SARASOTA	447882-1			

FAC NOTE

1"=100'

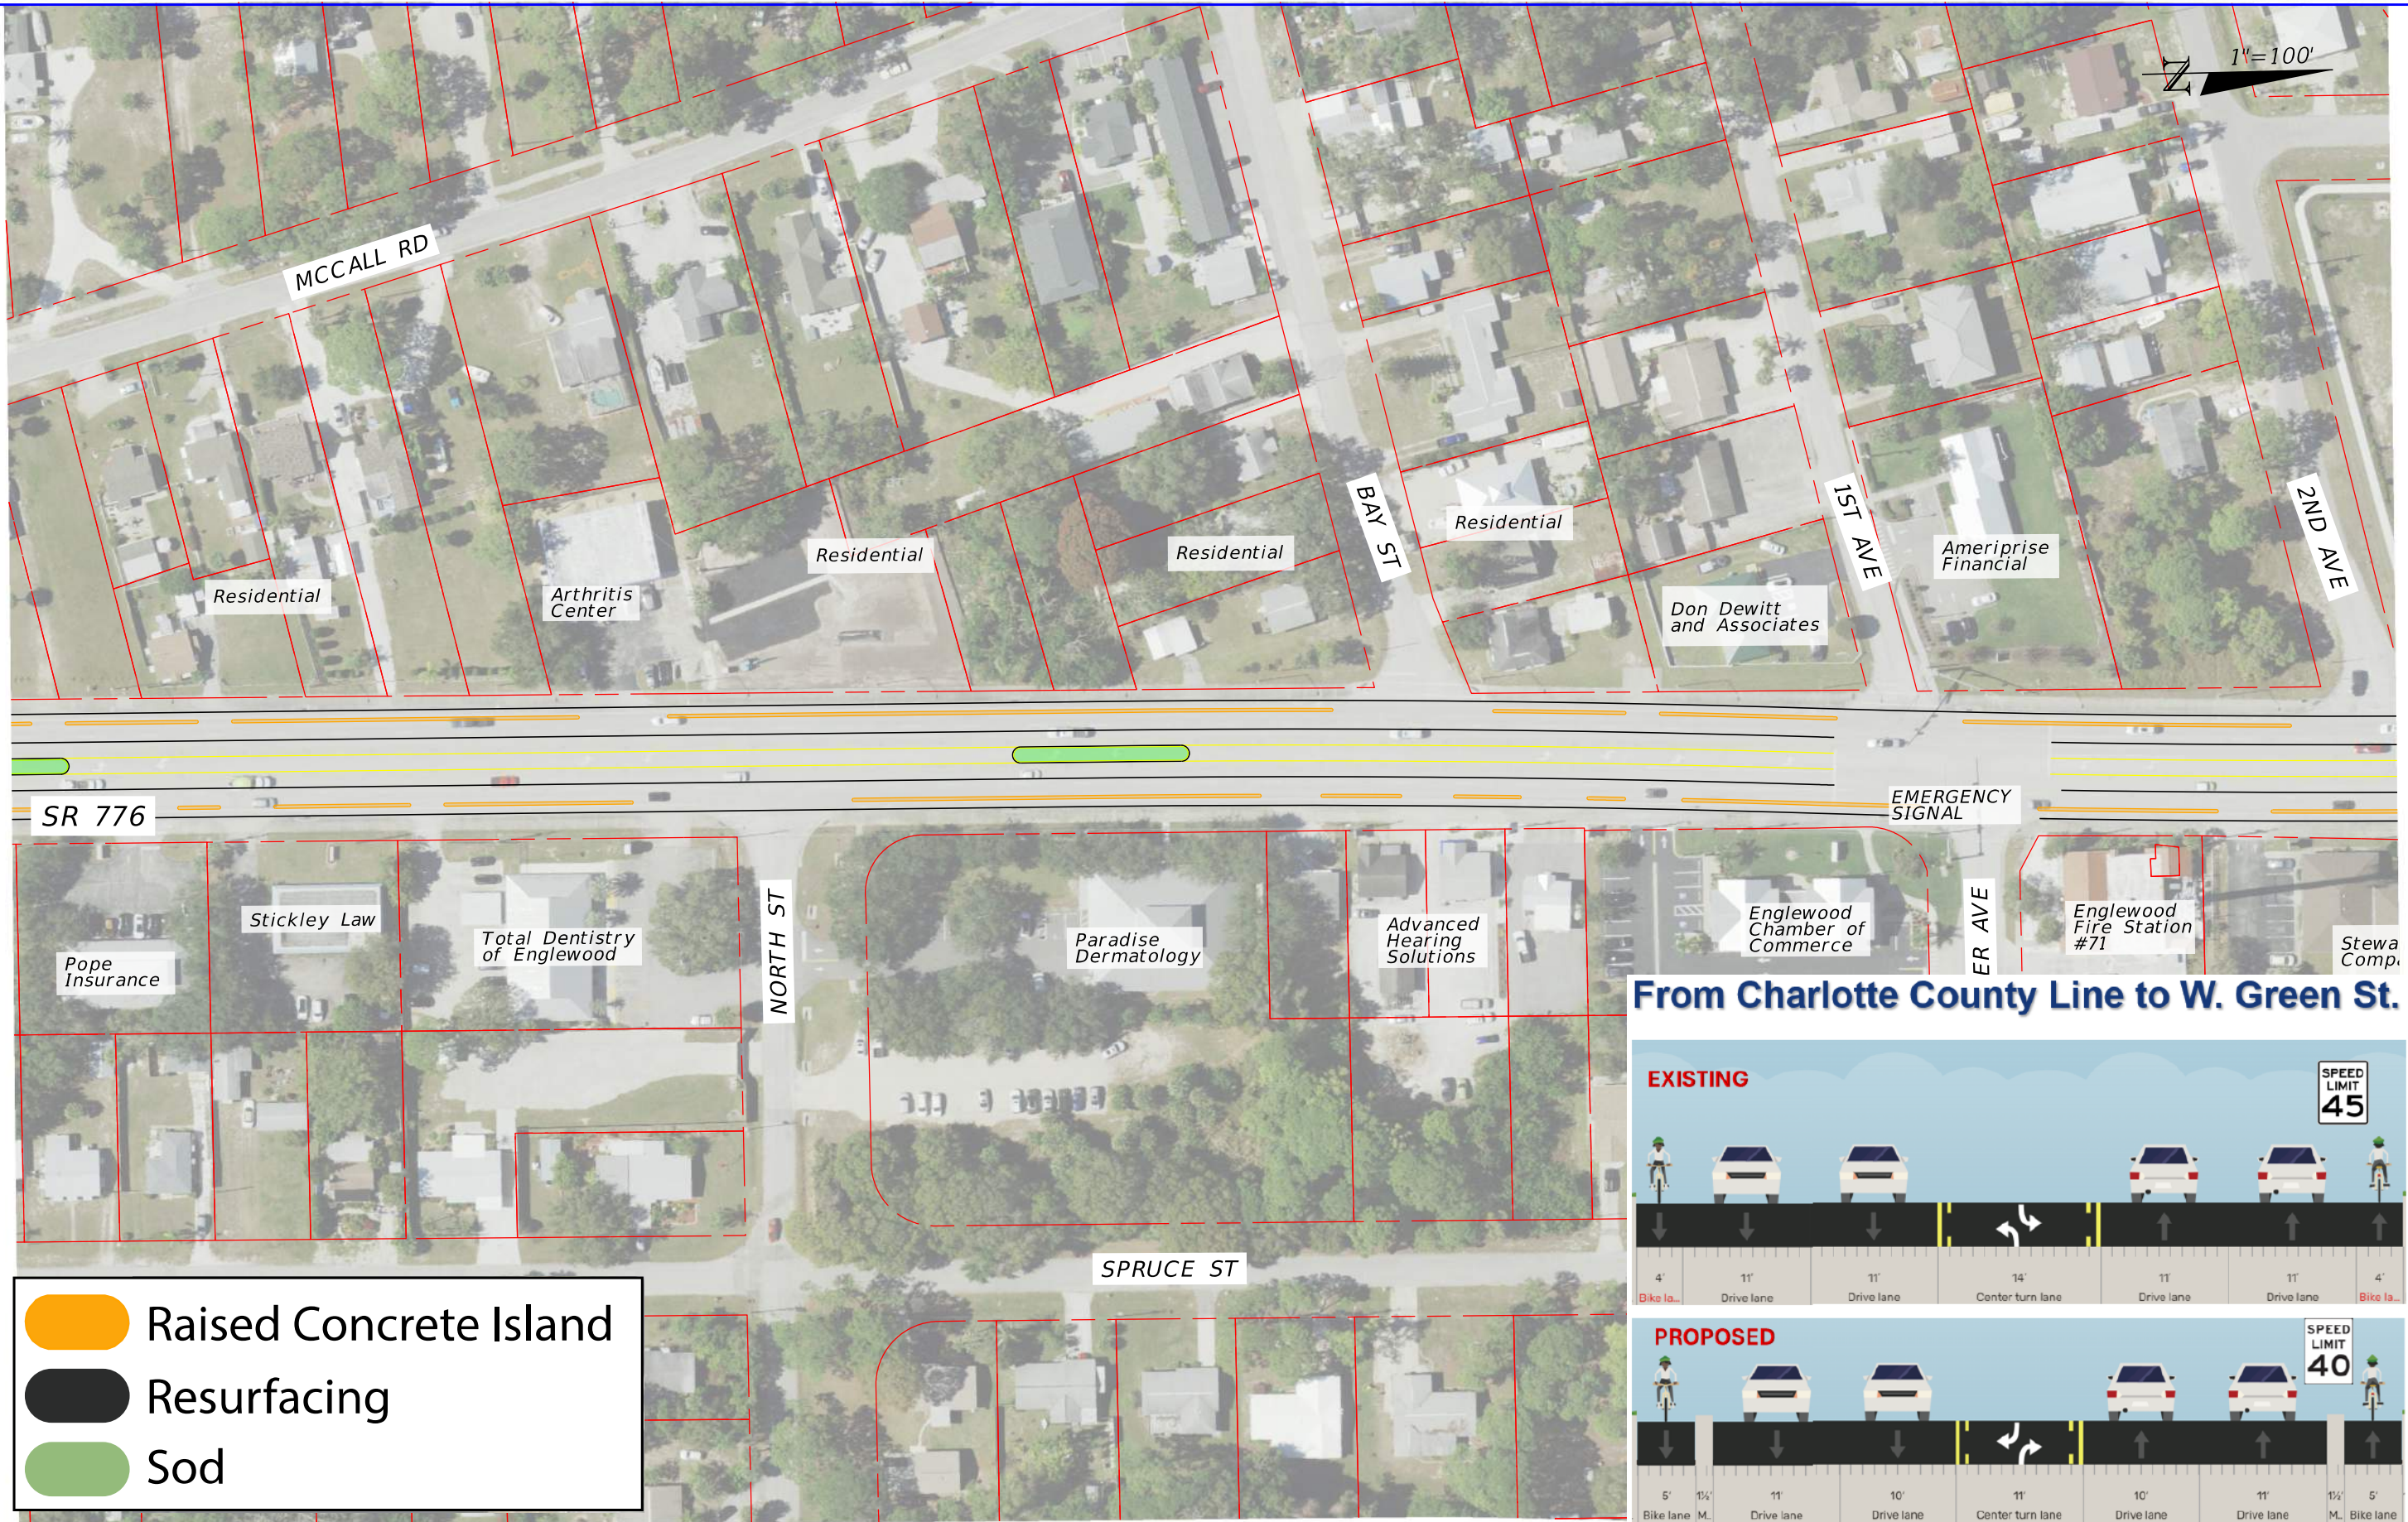

From Charlotte County Line to W. Green St.

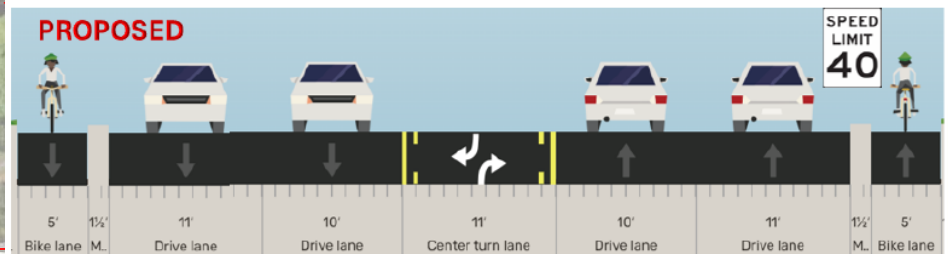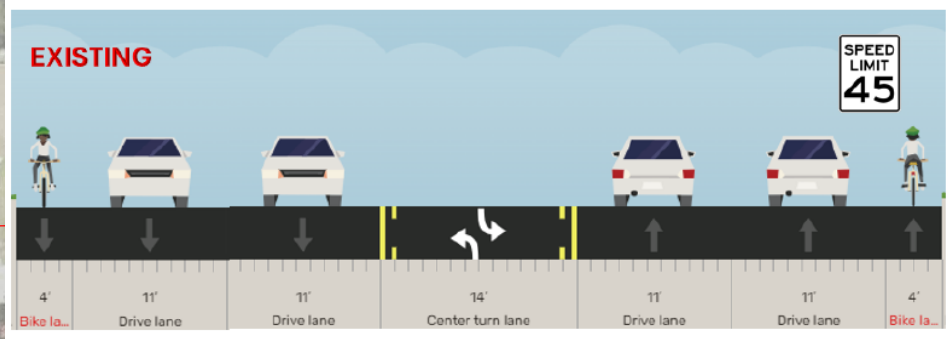





7/8/2024 10:15:45 AM adejcco C:\Worksets\FDOT\DOT\Projects\Roadway\SR 776 447882-1\SR 776 existing.dgn




REVISIONS				PROFESSIONAL TYPE	STATE OF FLORIDA DEPARTMENT OF TRANSPORTATION			DRAFT Subject To Change	SHEET NO.
DATE	DESCRIPTION	DATE	DESCRIPTION	PROFESSIONAL NAME LICENSE NUMBER: ##### COMPANY NAME STREET CITY, STATE ZIP CODE	ROAD NO.	COUNTY	FINANCIAL PROJECT ID		Plan 5
					776	SARASOTA	447882-1		

FAC NOTE

From Charlotte County Line to W. Green St.

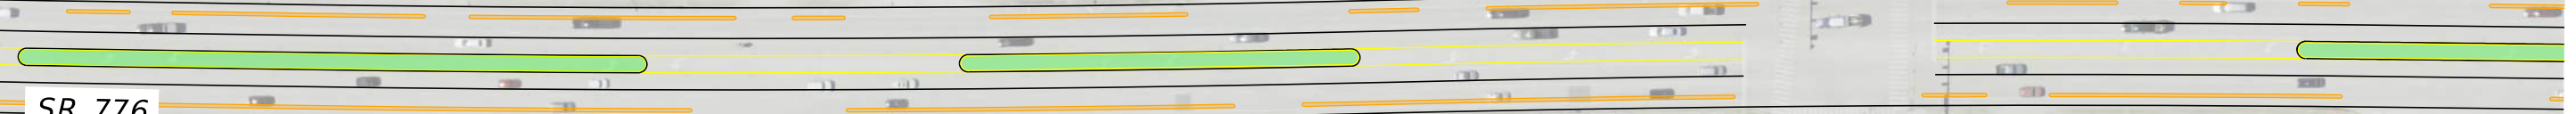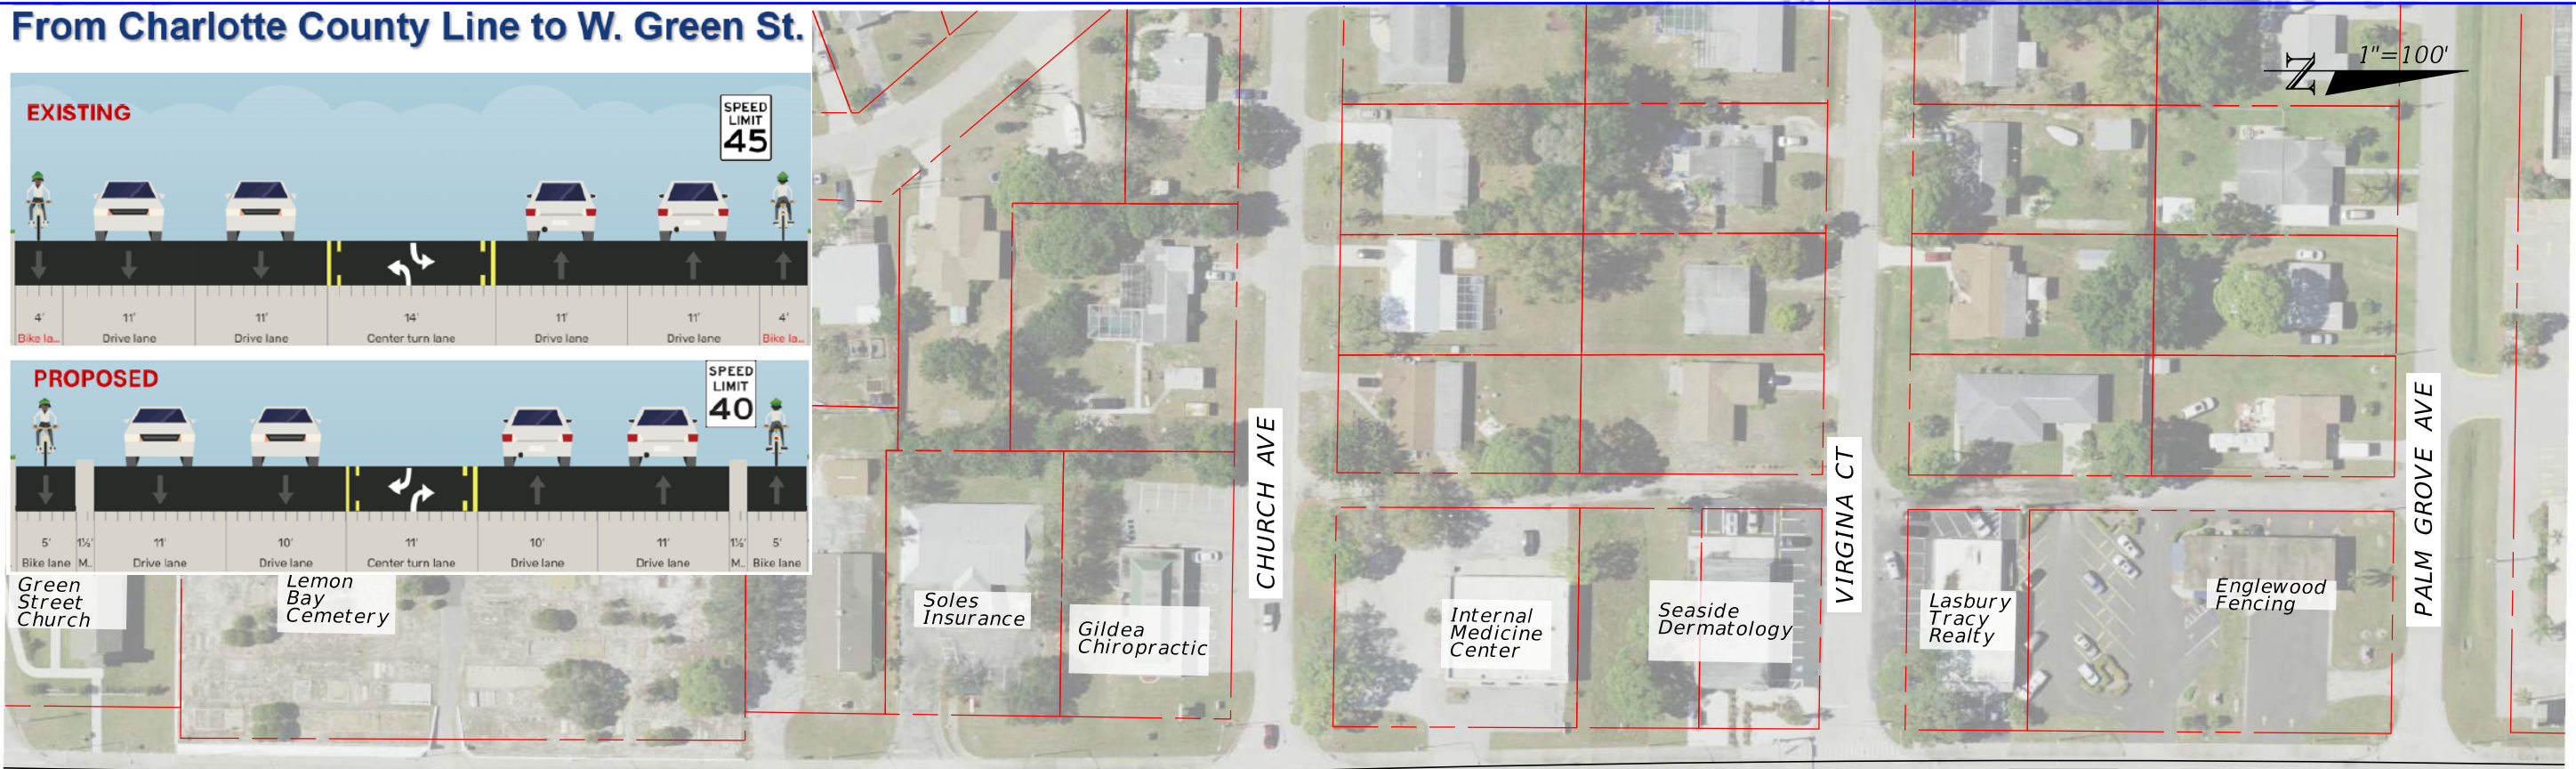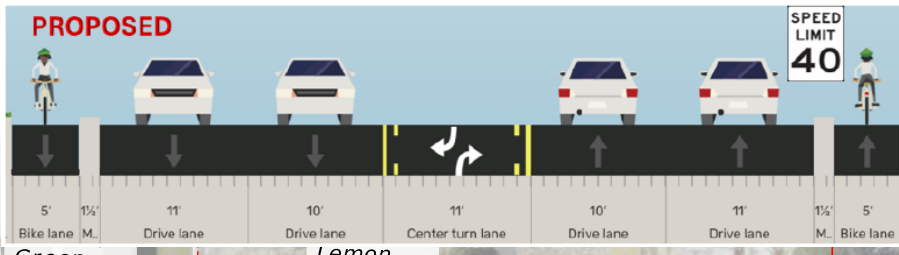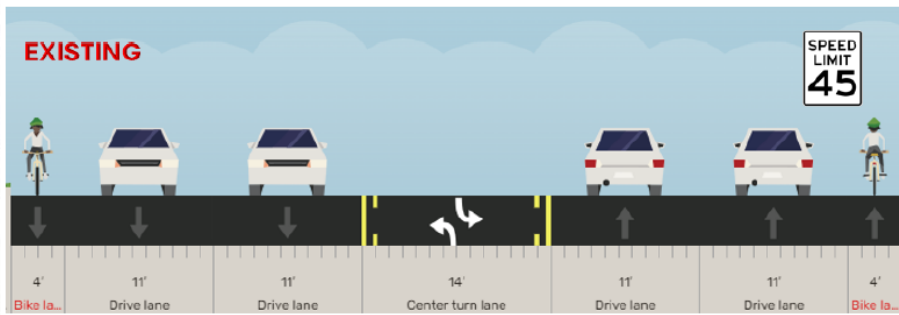1"=100'



-  Raised Concrete Island
-  Resurfacing
-  Sod




7/8/2024 10:15:51 AM adeicco C:\Worksets\FDOT\DOT Projects\Roadway\SR 776 447882-1\SR 776 Print.dgn

REVISIONS		PROFESSIONAL TYPE		STATE OF FLORIDA DEPARTMENT OF TRANSPORTATION			SHEET NO.
DATE	DESCRIPTION	DATE	DESCRIPTION	ROAD NO.	COUNTY	FINANCIAL PROJECT ID	
				776	SARASOTA	447882-1	Plan 6

DRAFT
Subject To Change

FAC NOTE


From Charlotte County Line to W. Green St.

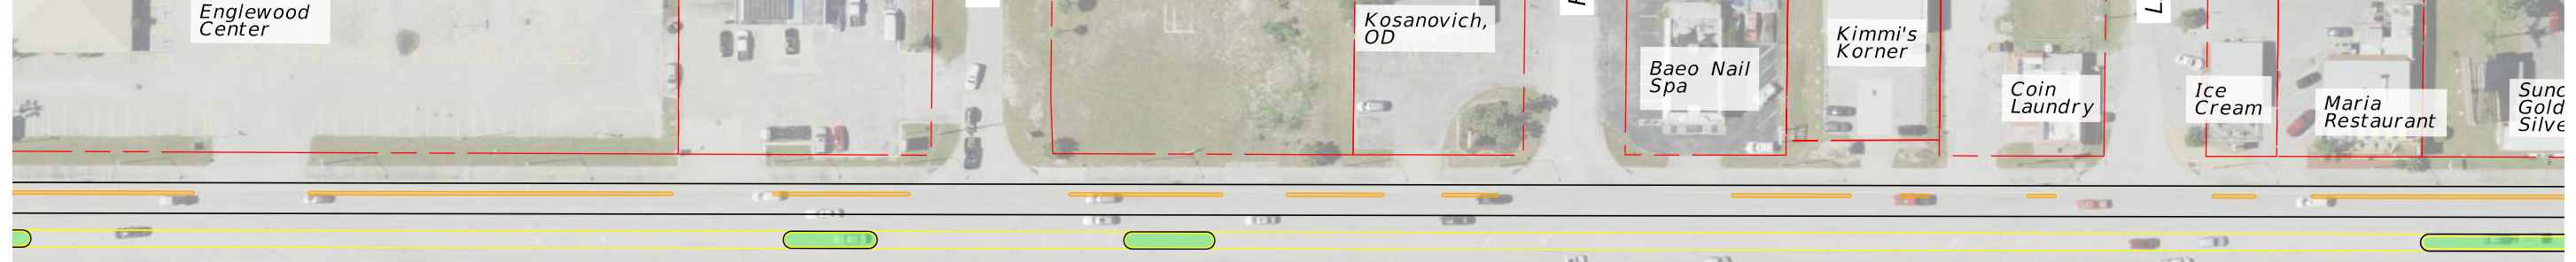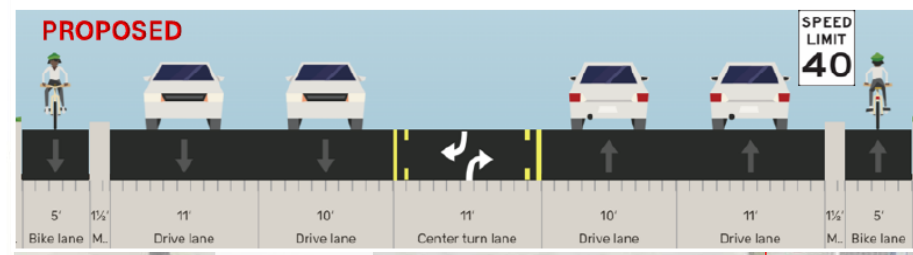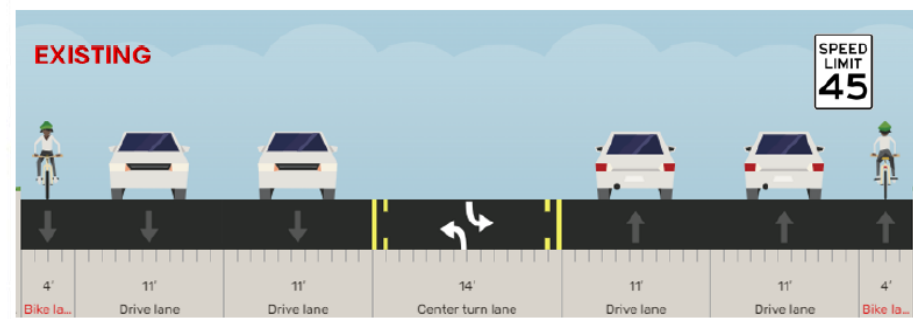

SR 776



- Raised Concrete Island
- Resurfacing
- Sod

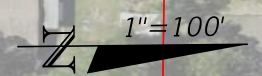


7/8/2024 10:15:58 AM adejicco C:\Worksets\FDOT\DOT\Projects\Roadway\SR 776 447882-1\SR 776 existing.dgn


REVISIONS		PROFESSIONAL TYPE		STATE OF FLORIDA DEPARTMENT OF TRANSPORTATION			SHEET NO.
DATE	DESCRIPTION	DATE	DESCRIPTION	ROAD NO.	COUNTY	FINANCIAL PROJECT ID	
				776	SARASOTA	447882-1	Plan 7

DRAFT
Subject To Change

FAC NOTE

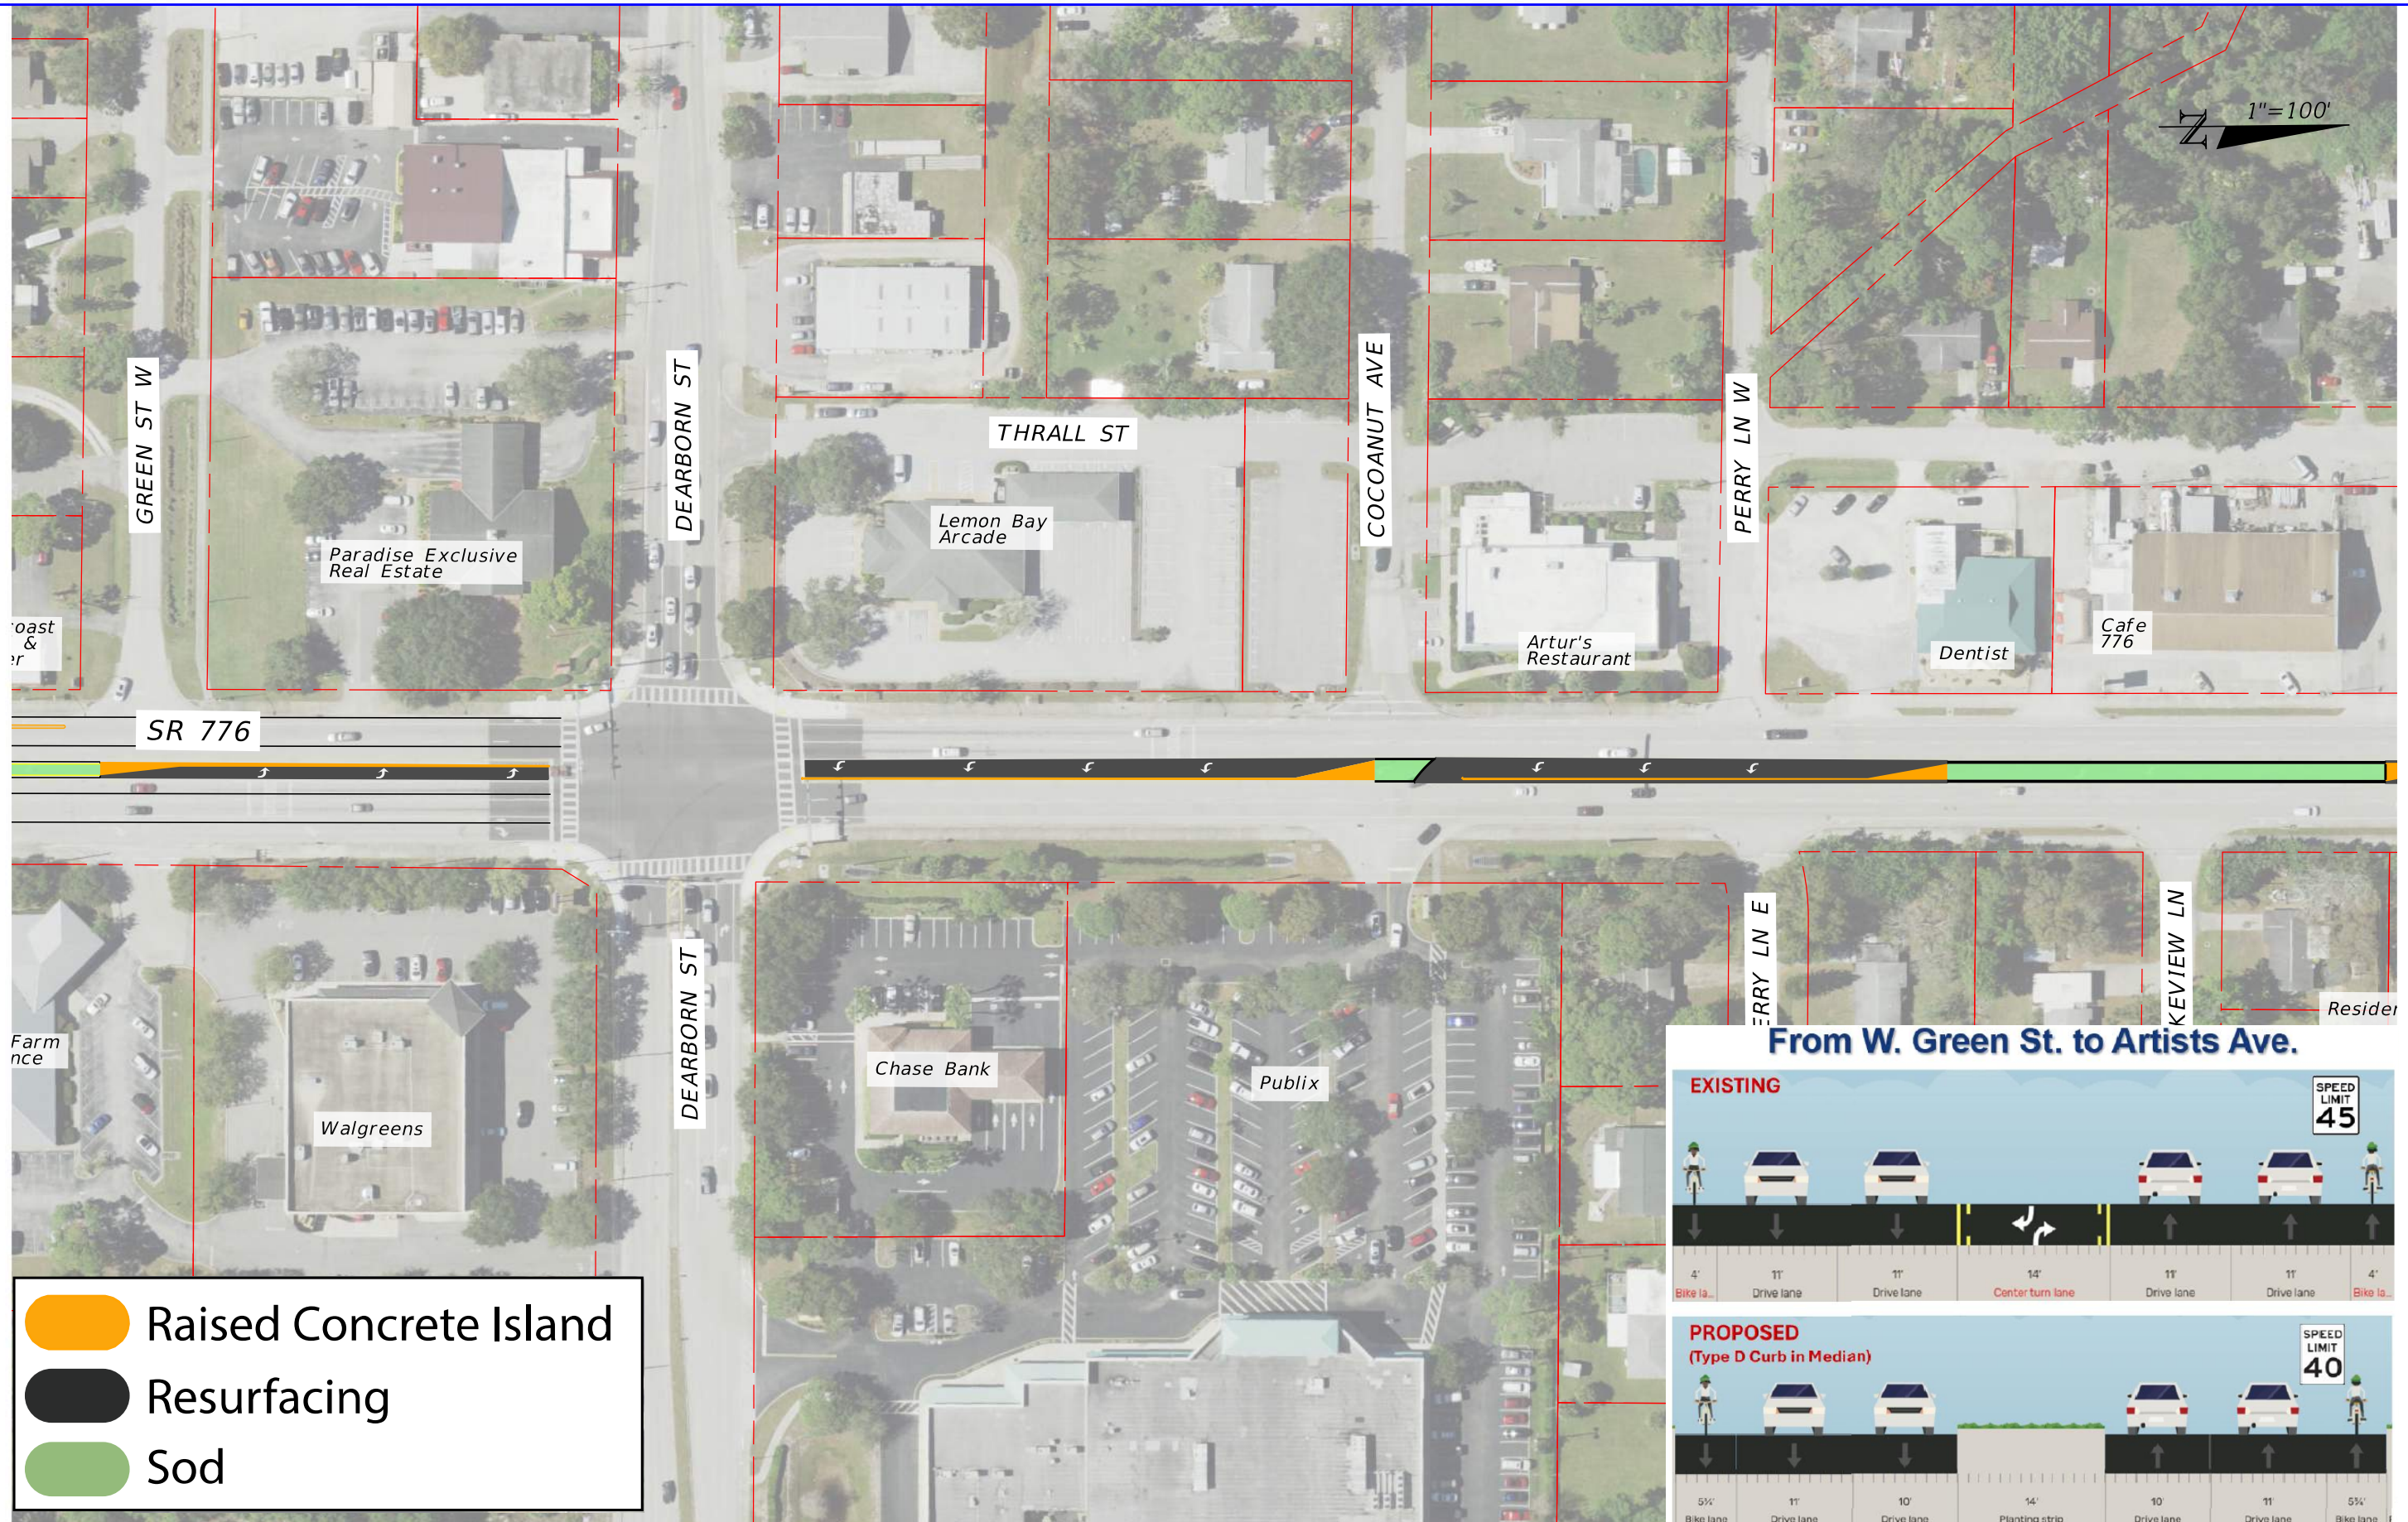

- Raised Concrete Island
- Resurfacing
- Sod




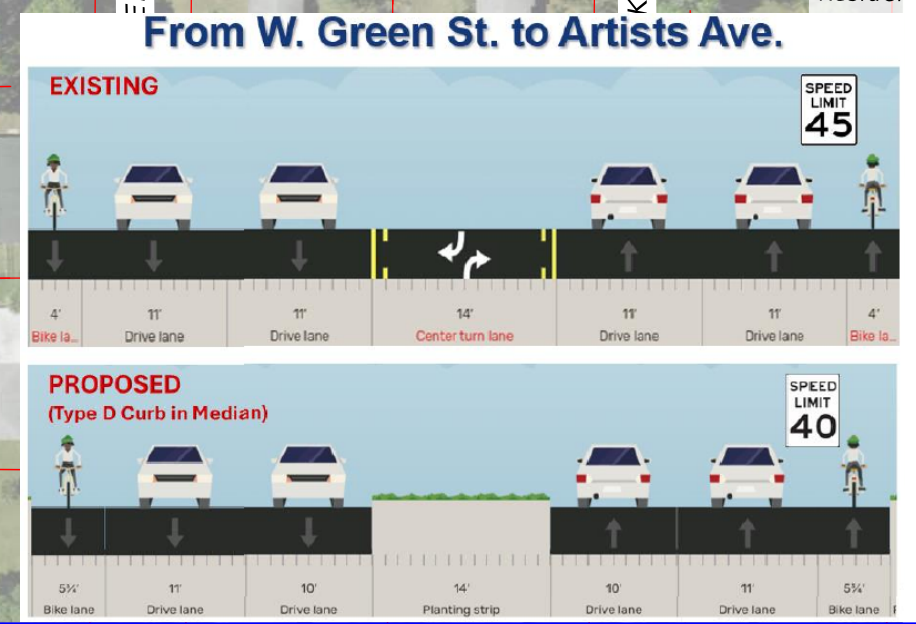


7/8/2024 10:16:03 AM adeicco C:\Worksets\FDOT\DOT Projects\Roadway\SR 776 447882-1\SR 776 existing.dgn

REVISIONS		PROFESSIONAL TYPE		STATE OF FLORIDA DEPARTMENT OF TRANSPORTATION			DRAFT Subject To Change	SHEET NO.
DATE	DESCRIPTION	DATE	DESCRIPTION	ROAD NO.	COUNTY	FINANCIAL PROJECT ID		Plan 8
				776	SARASOTA	447882-1		

FAC NOTE

From W. Green St. to Artists Ave.

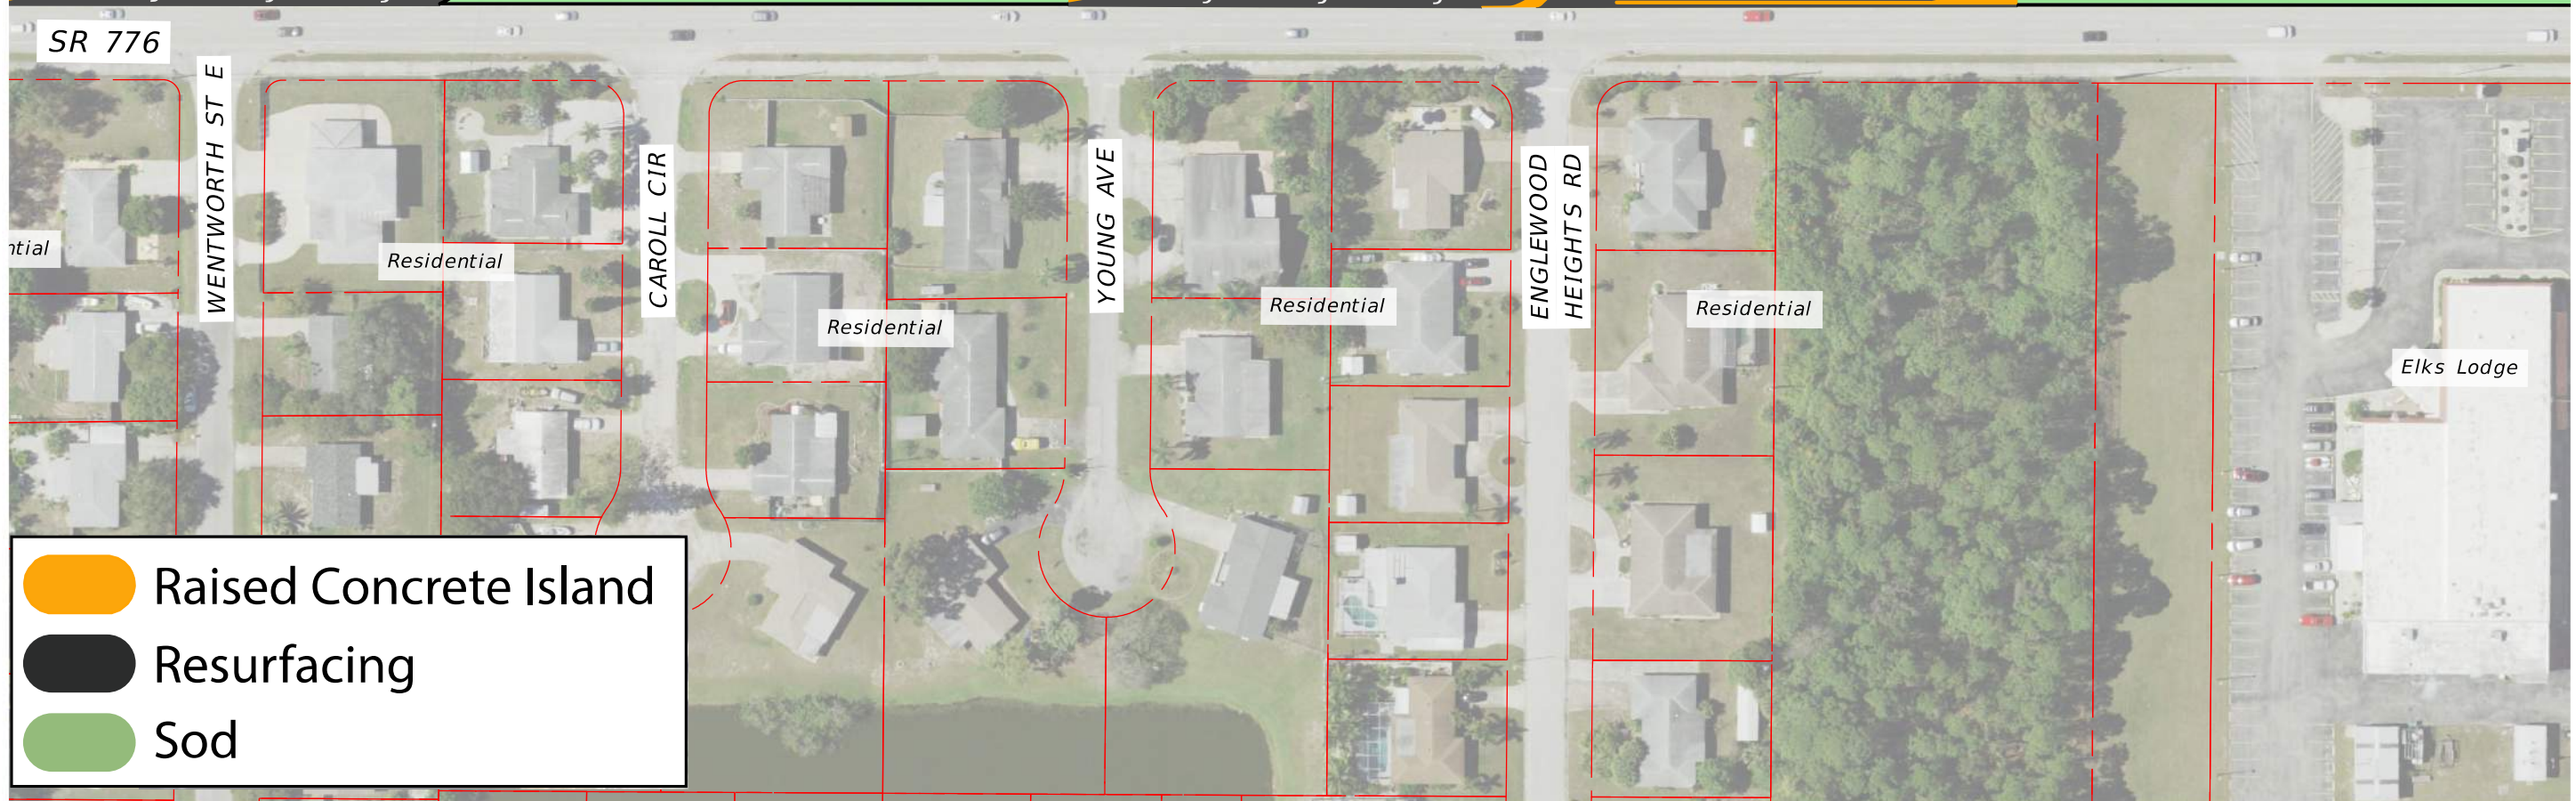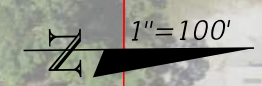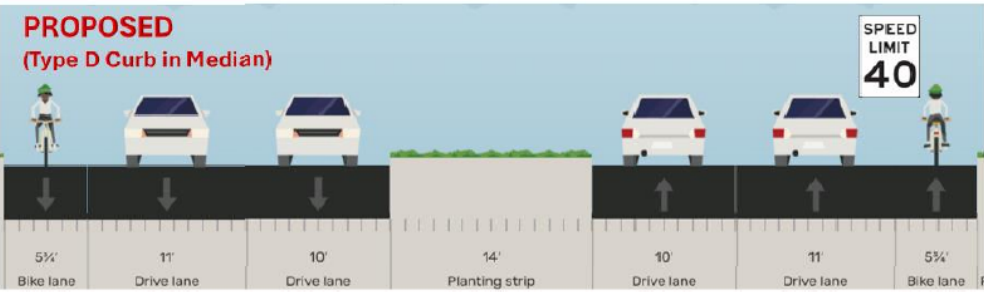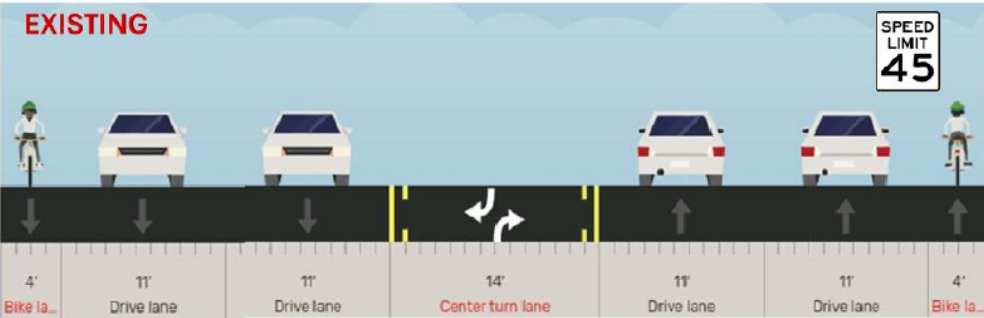


- Raised Concrete Island
- Resurfacing
- Sod

7/8/2024 10:16:09 AM adejicco C:\Worksets\FDOT\DOT\Projects\Roadway\SR 776 447882-1\SR 776 existing.dgn

REVISIONS		PROFESSIONAL TYPE		STATE OF FLORIDA DEPARTMENT OF TRANSPORTATION			DRAFT Subject To Change	SHEET NO.
DATE	DESCRIPTION	DATE	DESCRIPTION	ROAD NO.	COUNTY	FINANCIAL PROJECT ID		Plan 9
				776	SARASOTA	447882-1		

FAC NOTE

From W. Green St. to Artists Ave.

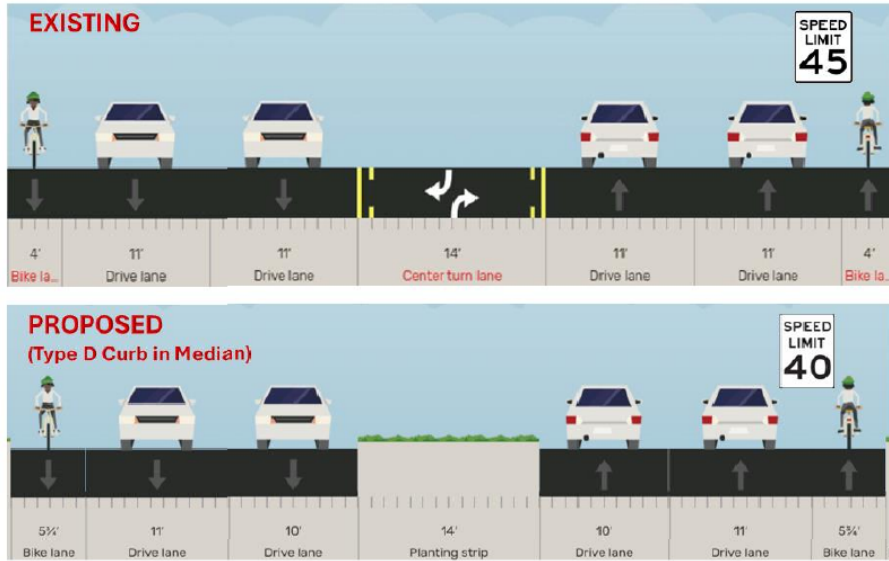


7/8/2024 10:16:17 AM adccico C:\Worksets\FDOT\DOT Projects\Roadway\SR 776 447882-1\SR 776 existing.dgn


REVISIONS				PROFESSIONAL TYPE	STATE OF FLORIDA DEPARTMENT OF TRANSPORTATION			DRAFT Subject To Change	SHEET NO.
DATE	DESCRIPTION	DATE	DESCRIPTION	PROFESSIONAL NAME	ROAD NO.	COUNTY	FINANCIAL PROJECT ID		Plan 10
				PROFESSIONAL NAME LICENSE NUMBER: ##### COMPANY NAME STREET CITY, STATE ZIP CODE	776	SARASOTA	447882-1		

FAC NOTE

From W. Green St. to Artists Ave.

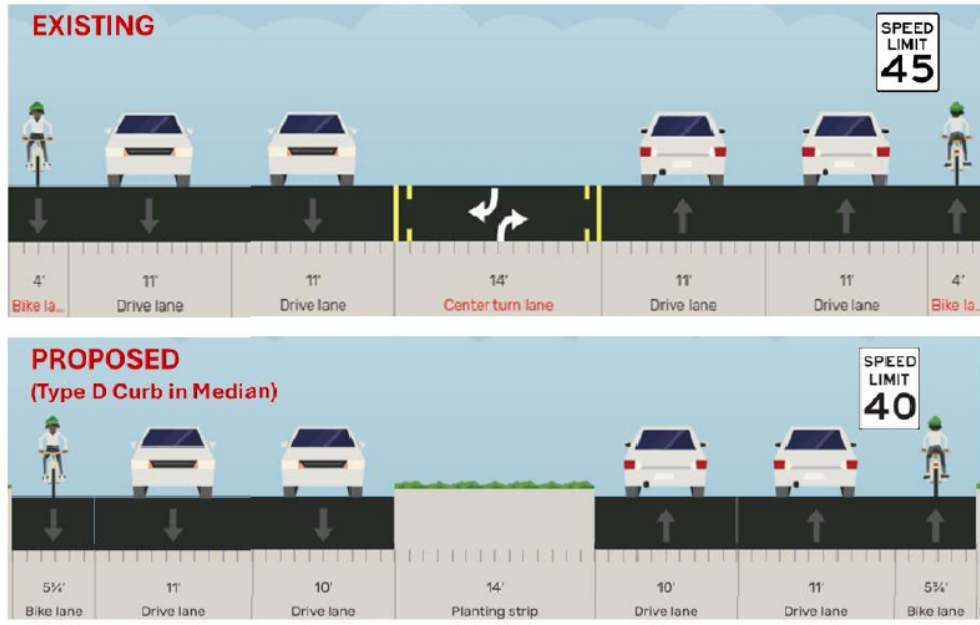

From Artists Ave. to Tangerine Woods Blvd.

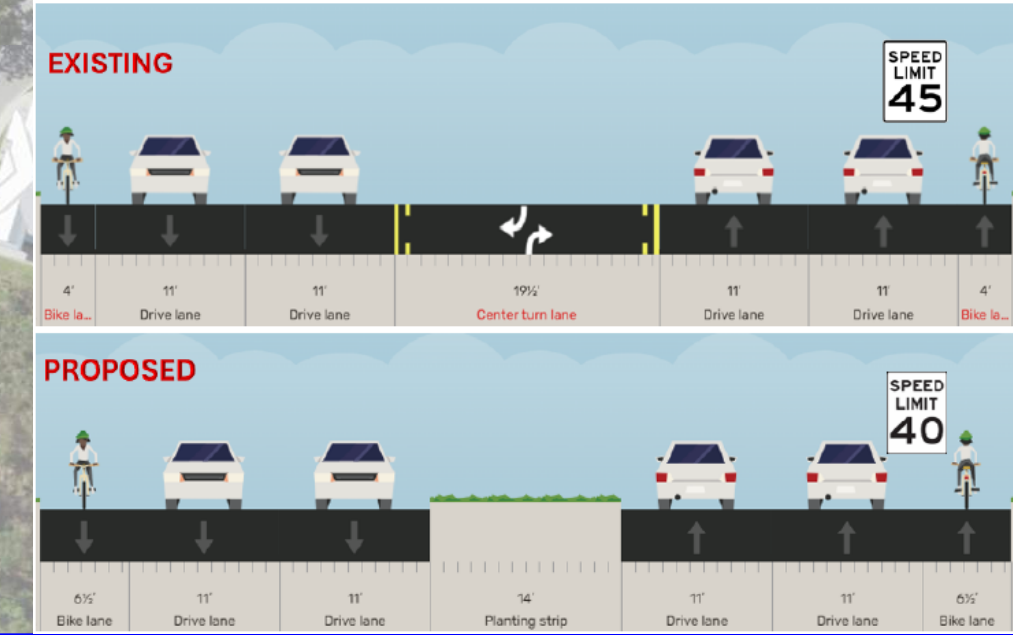

- Raised Concrete Island
- Resurfacing
- Sod


7/8/2024 10:16:23 AM adeicco C:\Worksets\FDOT\DOT Projects\Roadway\SR 776 447882-1\SR 776 existing.dgn

REVISIONS				PROFESSIONAL TYPE		STATE OF FLORIDA DEPARTMENT OF TRANSPORTATION			DRAFT Subject To Change	SHEET NO.
DATE	DESCRIPTION	DATE	DESCRIPTION	PROFESSIONAL NAME	ROAD NO.	COUNTY	FINANCIAL PROJECT ID	Plan 11		
				PROFESSIONAL NAME LICENSE NUMBER: ##### COMPANY NAME STREET CITY, STATE ZIP CODE	776	SARASOTA	447882-1			


FAC NOTE

From Artists Ave. to Tangerine Woods Blvd.

EXISTING

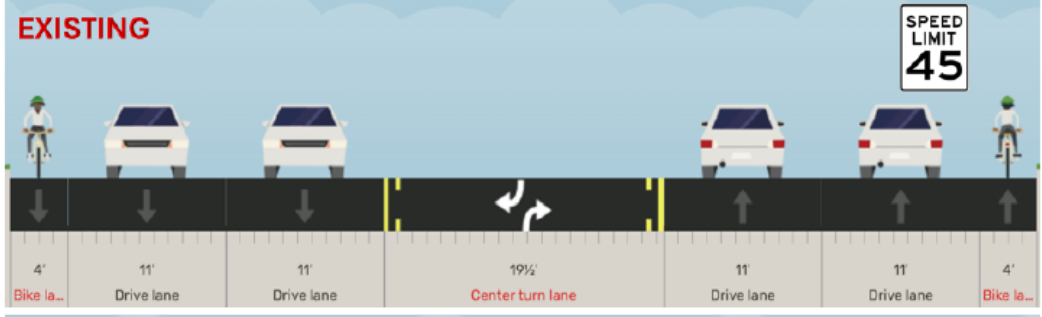

PROPOSED

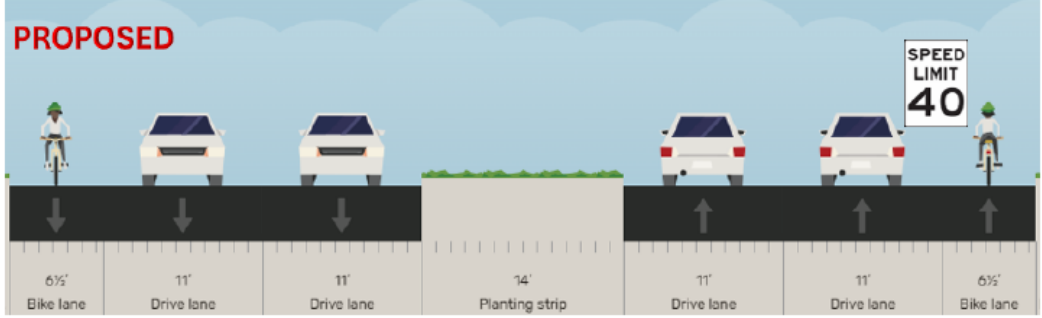

SR 776

TANGERINE WOODS BLVD

- Raised Concrete Island
- Resurfacing
- Sod

7/8/2024 10:16:29 AM adejicco C:\Worksets\FDOT\DOT Projects\Roadway\SR 776 447882-1\SR 776 Print.dgn

REVISIONS				PROFESSIONAL TYPE		STATE OF FLORIDA DEPARTMENT OF TRANSPORTATION			DRAFT Subject To Change	SHEET NO.
DATE	DESCRIPTION	DATE	DESCRIPTION			ROAD NO.	COUNTY	FINANCIAL PROJECT ID		Plan 12
				PROFESSIONAL NAME LICENSE NUMBER: ##### COMPANY NAME STREET CITY, STATE ZIP CODE		776	SARASOTA	447882-1		

FAC NOTE