

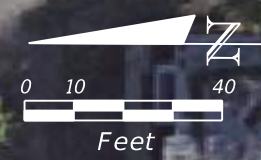
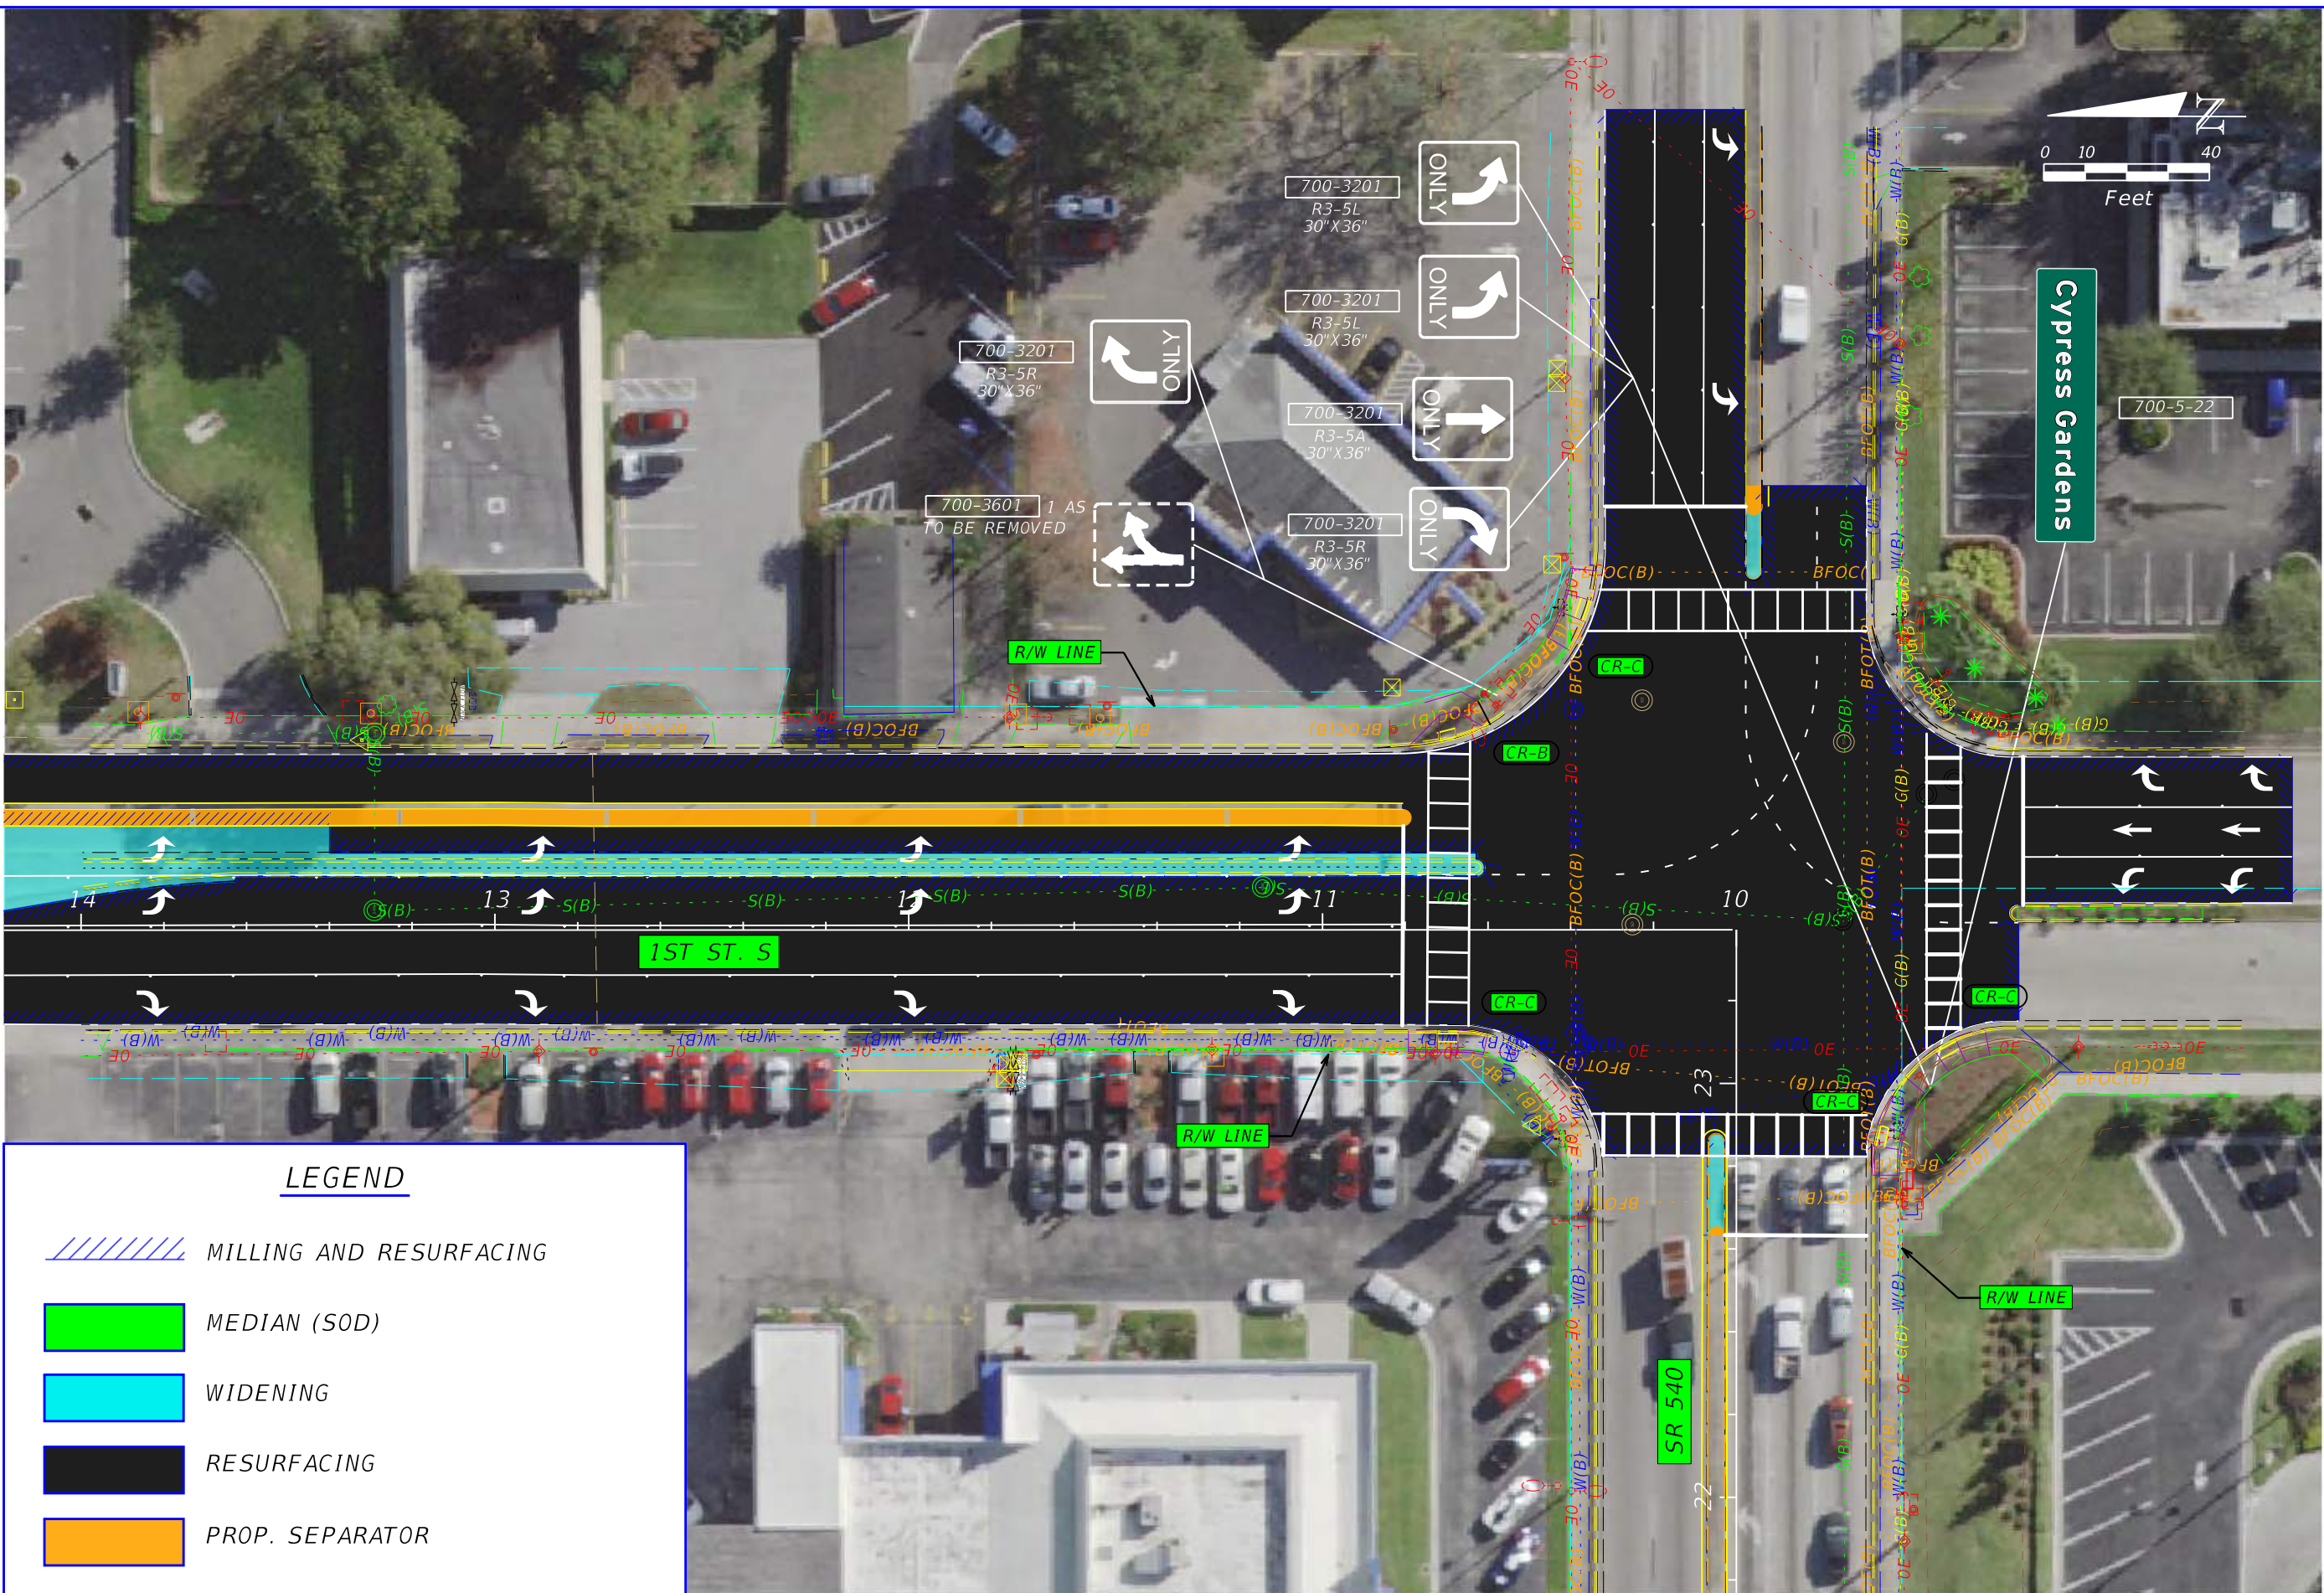
LEGEND




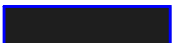

- MILLING AND RESURFACING
- MEDIAN (SOD)
- WIDENING
- RESURFACING
- PROP. SEPARATOR

REVISIONS			
DATE	DESCRIPTION	DATE	DESCRIPTION

STATE OF FLORIDA DEPARTMENT OF TRANSPORTATION		
ROAD NO.	COUNTY	FINANCIAL PROJECT ID
	POLK	

EXHIBIT 5D
SHEET NO. 1 OF 2



LEGEND	
	MILLING AND RESURFACING
	MEDIAN (SOD)
	WIDENING
	RESURFACING
	PROP. SEPARATOR

REVISIONS				STATE OF FLORIDA DEPARTMENT OF TRANSPORTATION			SHEET NO. 2 OF 2
DATE	DESCRIPTION	DATE	DESCRIPTION	ROAD NO.	COUNTY	FINANCIAL PROJECT ID	
					POLK		