




MATCHLINE A

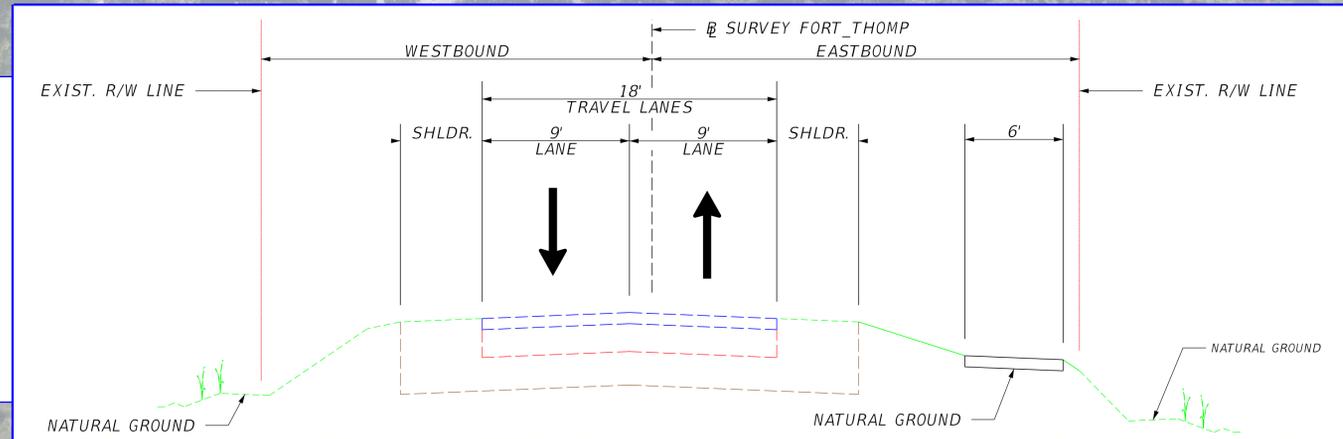


FT. THOMPSON AVE SIDEWALK IMPROVEMENT  
 FROM SR 29/BRIDGE ST. TO SR 80/HICKPOCHEE AVE.  
 FPID: 438067-1-52-01  
 HENDRY COUNTY



LEGEND

	REPAVING		SIDEWALK CURB RAMP
	SOD		RIGHT OF WAY
	CONCRETE SIDEWALK		

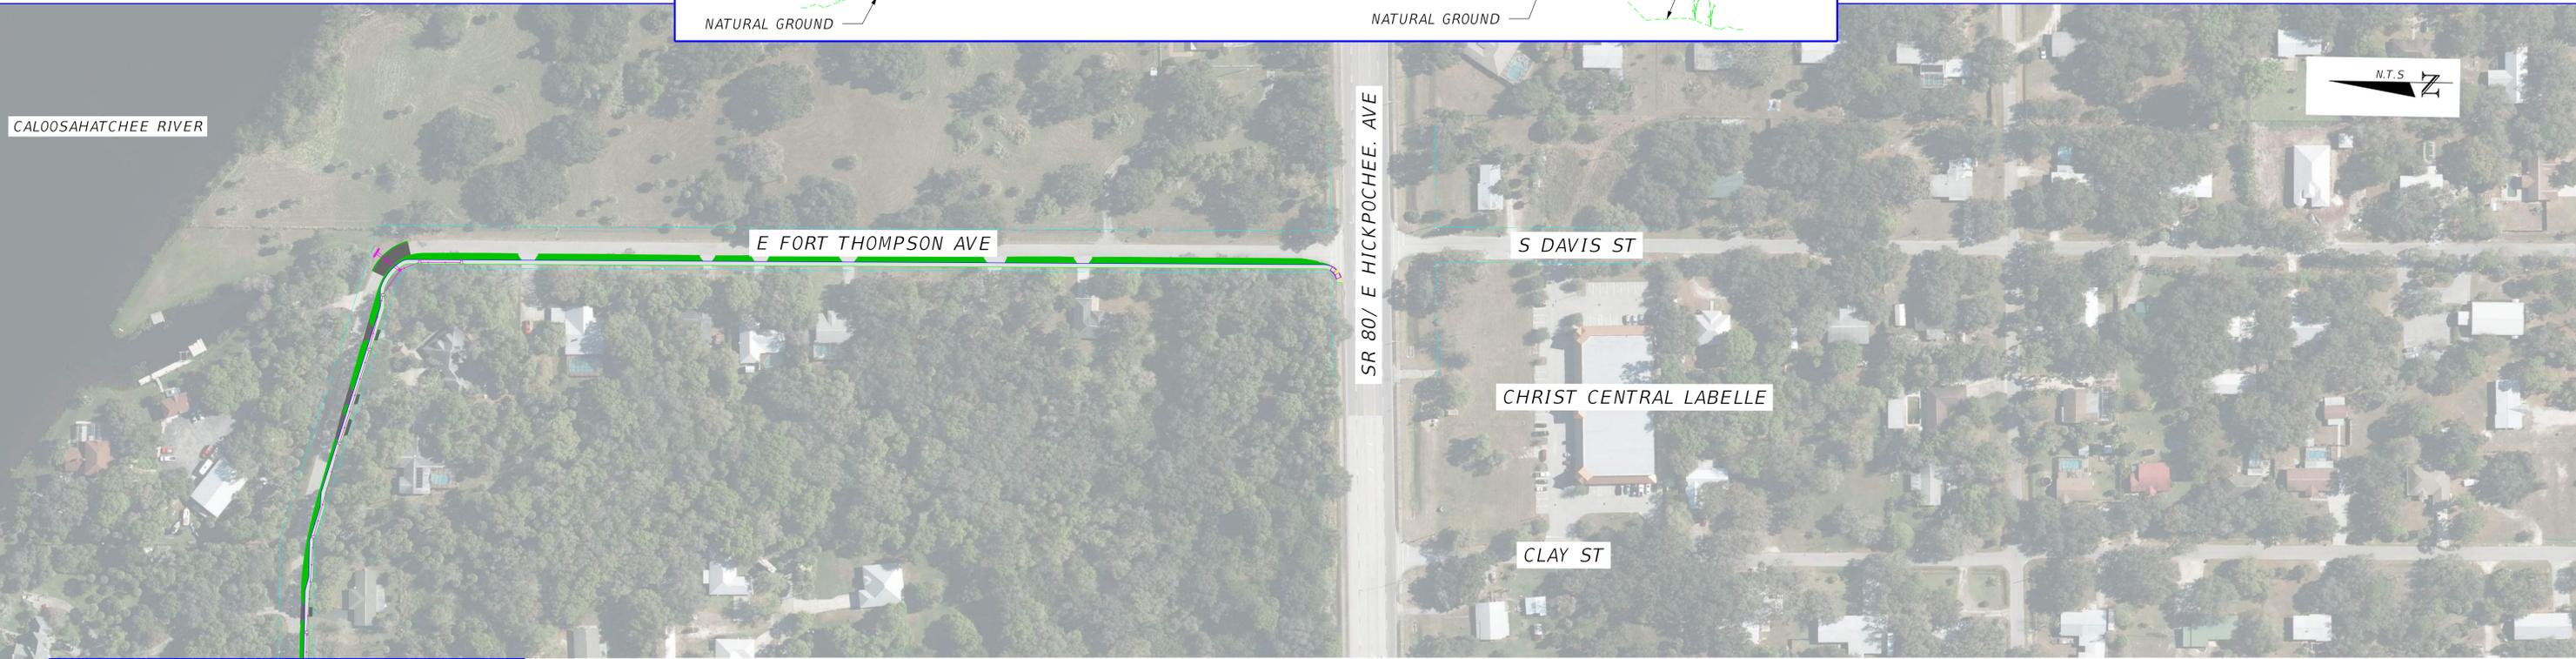

MATCHLINE A