


LIST OF IMPROVEMENTS

SHORT TERM:

SPEED FEEDBACK SIGNS EAST AND WEST OF TICE ELEMENTARY SCHOOL
ADDITIONAL SPEED LIMIT SIGNS AT INTERSECTION APPROACH
BACKPLATES WITH RETROREFLECTIVE BORDERS ON SIGNAL HEADS
RAISED PAVEMENT MARKERS AND PAVEMENT MARKINGS AT MEDIAN NOSES
SIGHT DISTANCE EVALUATION
TURNING VEHICLES STOP FOR PEDESTRIANS SIGNS AT INTERSECTION APPROACH
GUIDED LEFT TURN STRIPING
ADD SIDEWALKS AND CURB & GUTTER ON TICE STREET
REPLACE EXISTING CROSSWALK WITH HIGH-EMPHASIS CROSSWALK

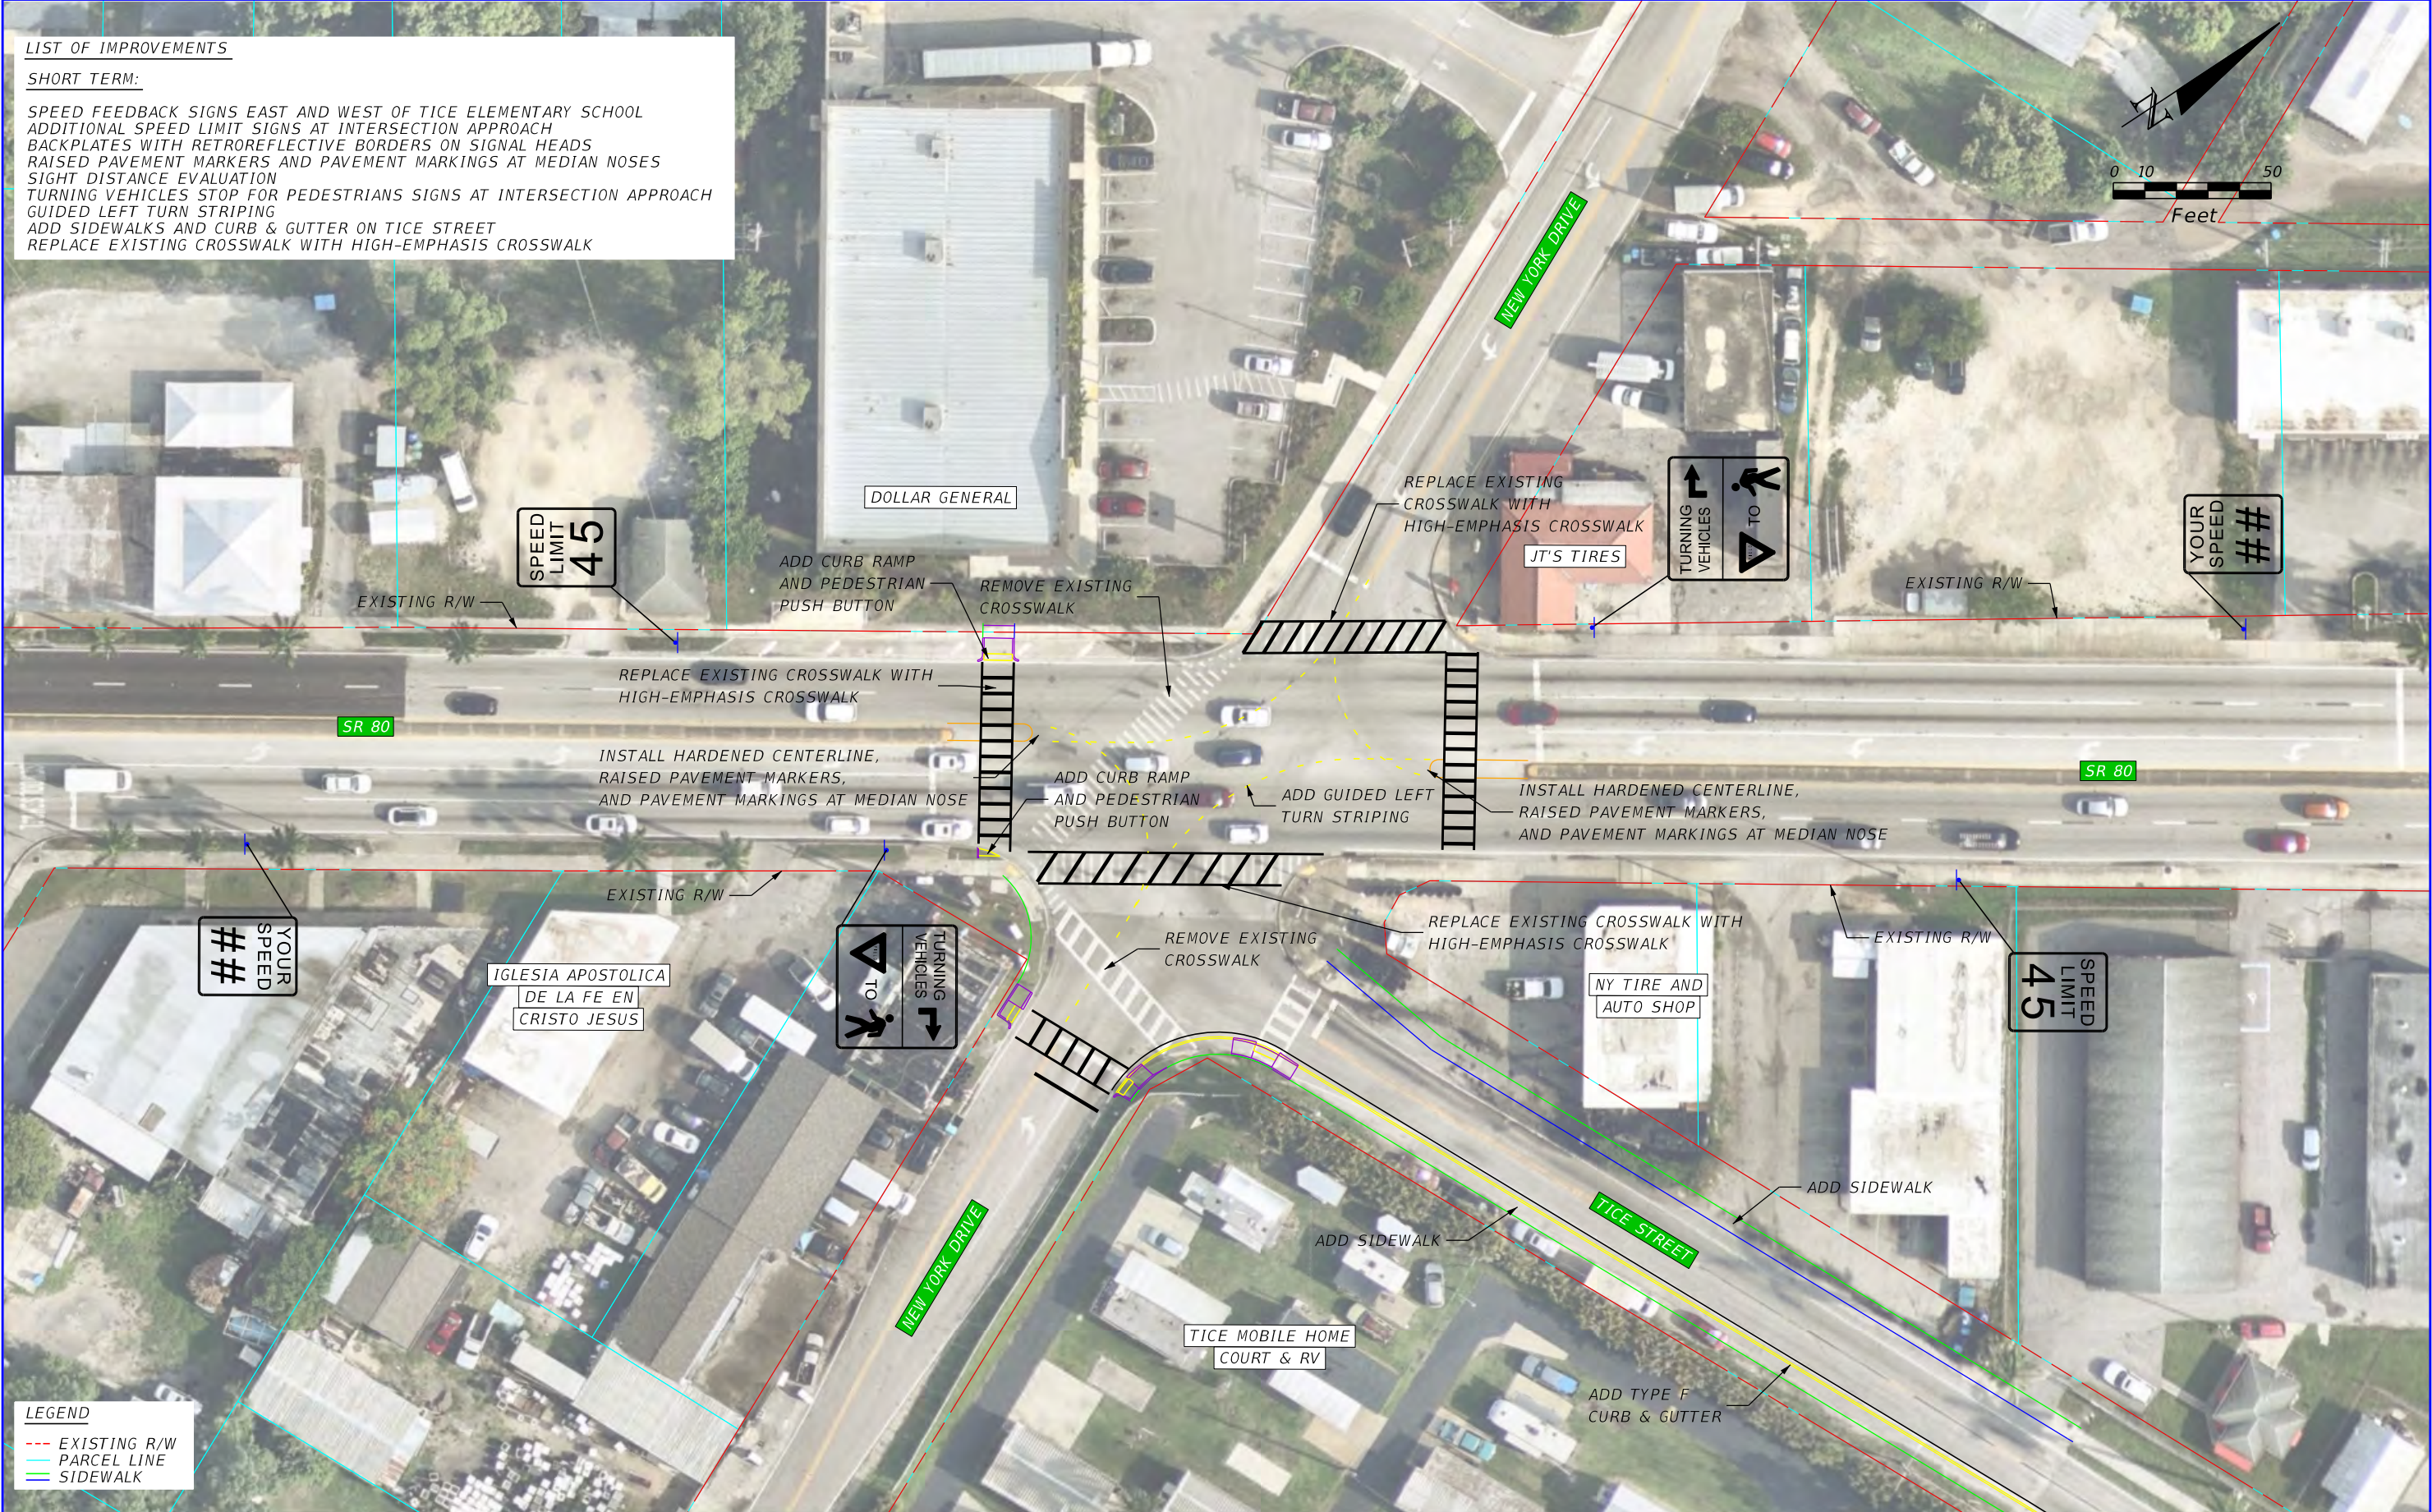

REVISIONS				STATE OF FLORIDA DEPARTMENT OF TRANSPORTATION			SR 80 AT NEW YORK DRIVE / TICE STREET PROPOSED SHORT TERM IMPROVEMENTS	SHEET NO.
DATE	DESCRIPTION	DATE	DESCRIPTION					
				ROAD NO.	COUNTY	FINANCIAL PROJECT ID		
				SR 80	LEE			

\$USERS\$


\$DATES\$ \$TIMES\$ \$MODELNAME\$

\$FILES\$

LIST OF IMPROVEMENTS

MEDIUM TERM:

MAST ARM INSTALLATION
INSTALLATION OF MAST ARMS WITH POTENTIAL FOR A NO TURN ON RED SIGN AS NOTED, UPON FURTHER STUDY
CHANGE LEFT TURN PHASING FROM PROTECTED-PERMISSIVE TO PROTECTIVE-PERMISSIVE FYA
PROTECTED LEFT TURN PHASING
ADVANCED STREET NAME SIGNAGE

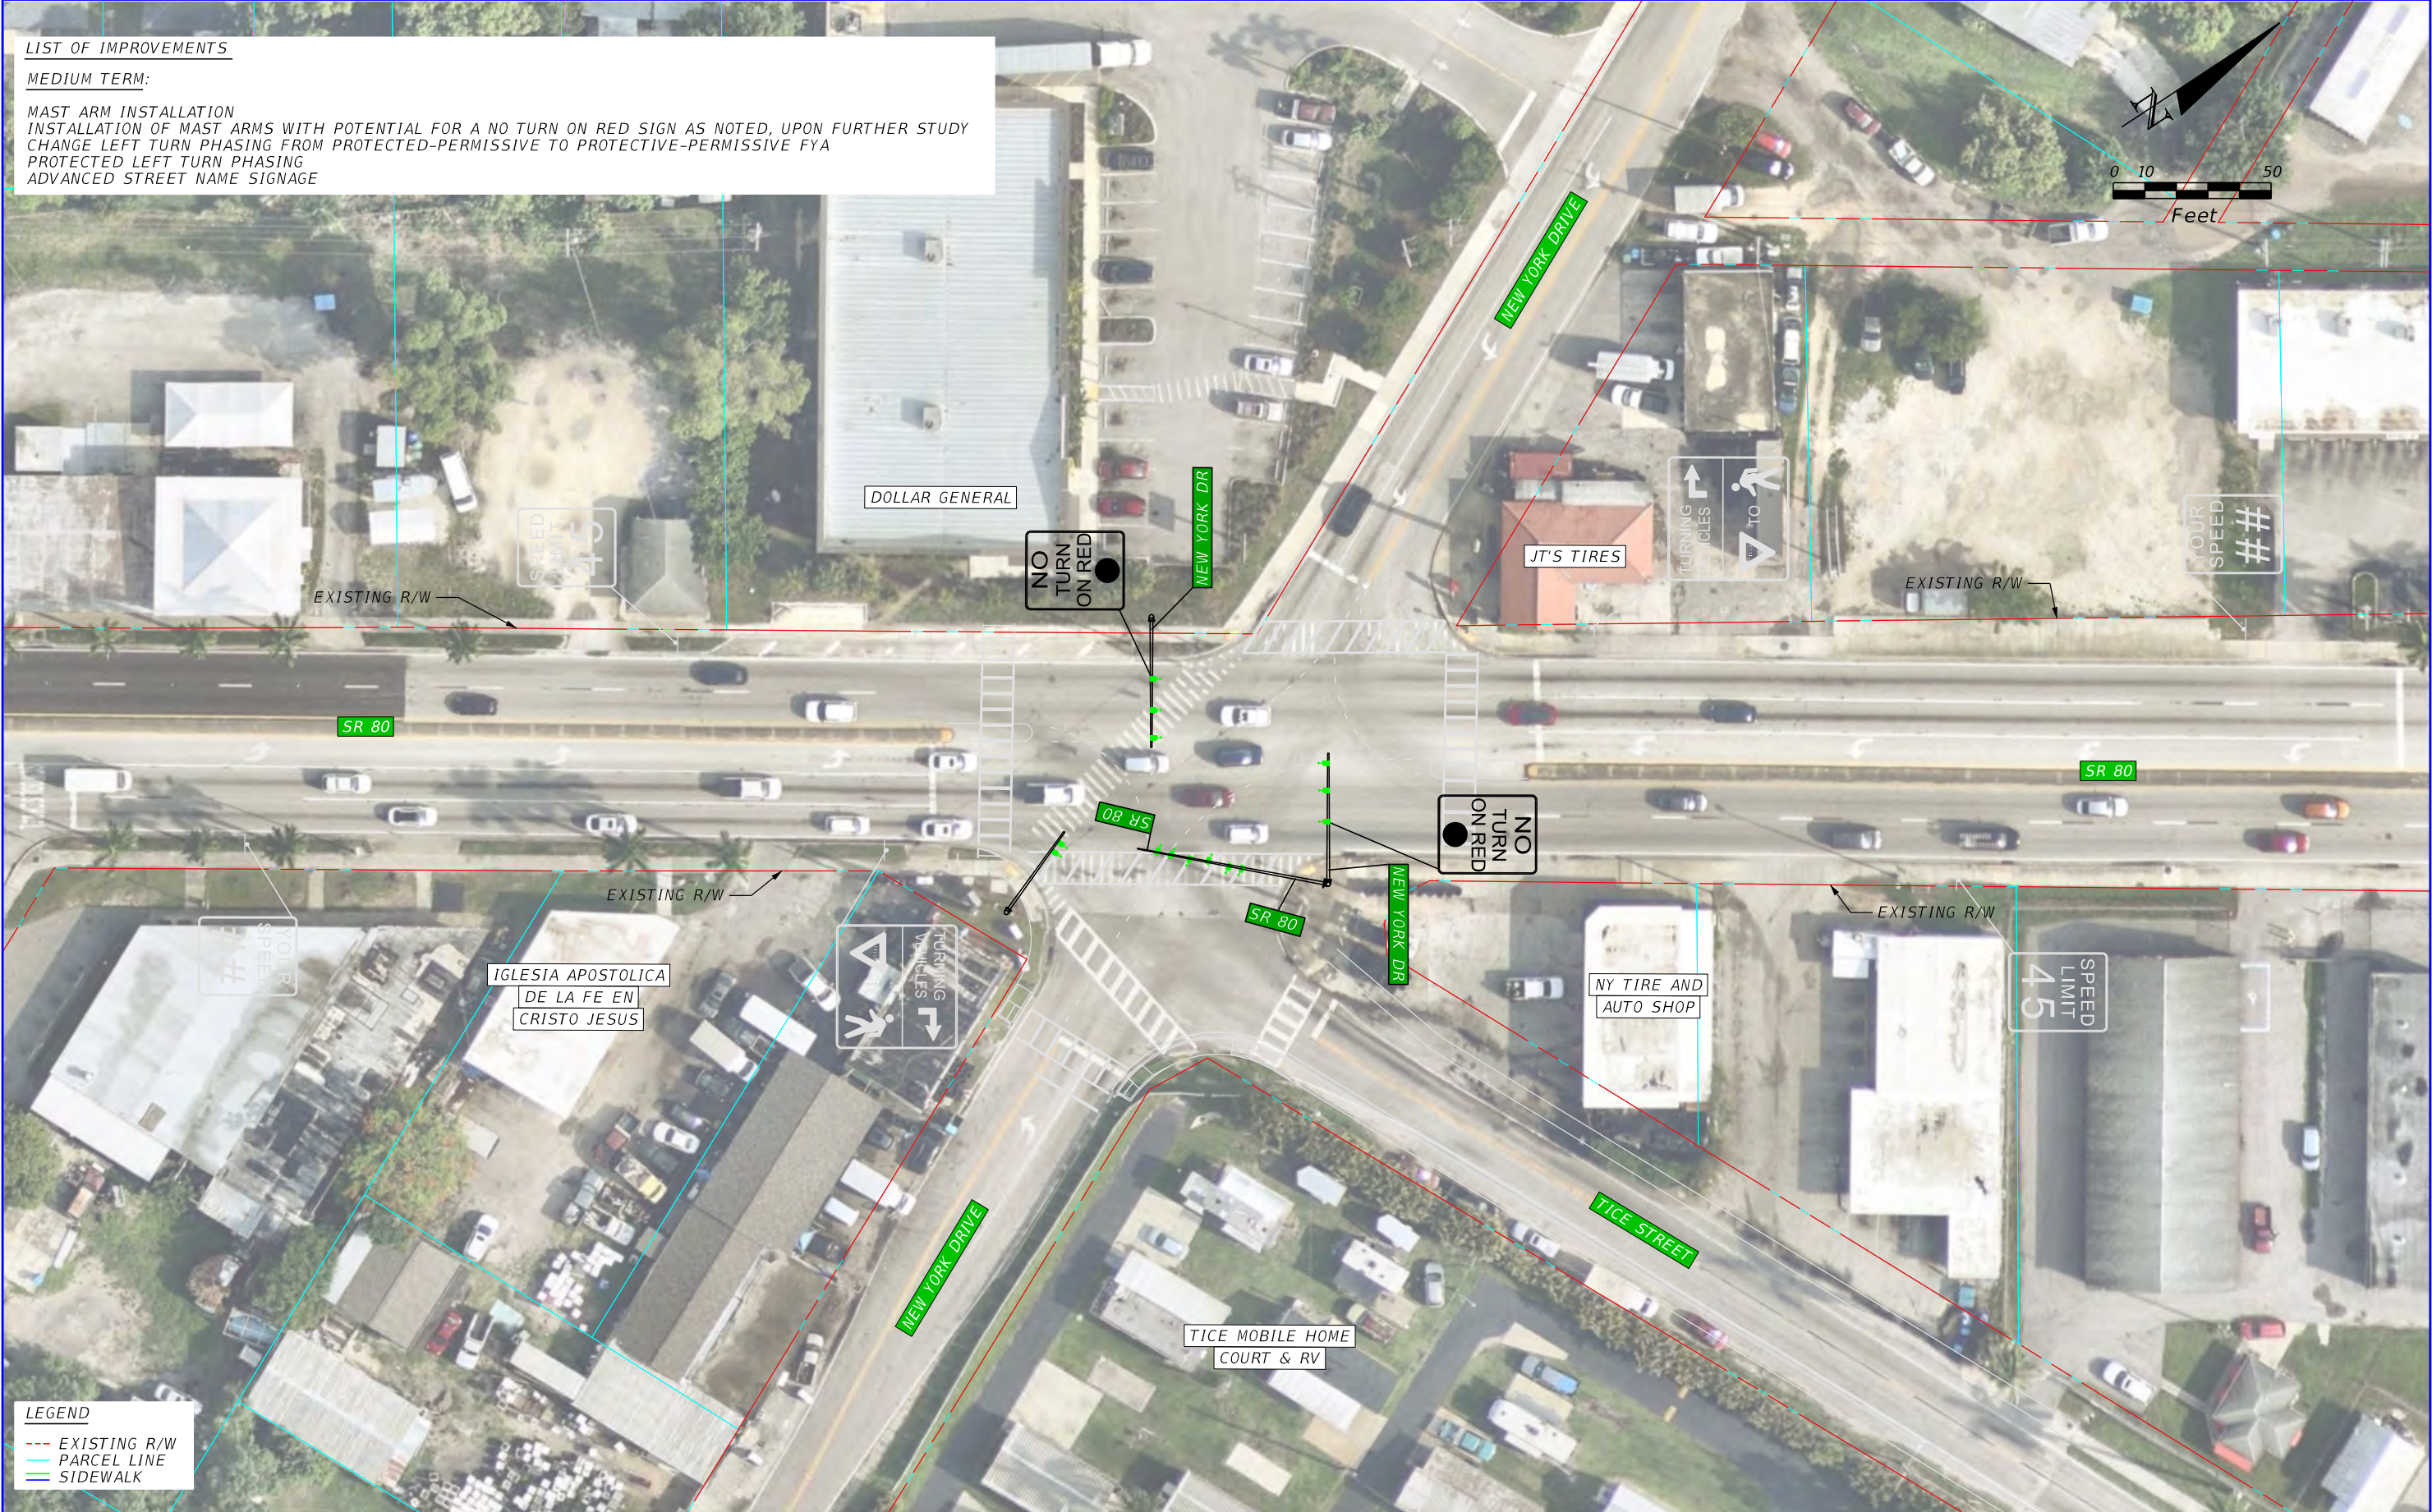

LEGEND

---	EXISTING R/W
---	PARCEL LINE
---	SIDEWALK

REVISIONS				STATE OF FLORIDA DEPARTMENT OF TRANSPORTATION			SR 80 AT NEW YORK DRIVE / TICE STREET PROPOSED MEDIUM TERM IMPROVEMENTS	SHEET NO.
DATE	DESCRIPTION	DATE	DESCRIPTION					

\$USERS\$


\$DATES\$ \$TIMES\$ \$MODELNAME\$

\$FILES\$

LIST OF IMPROVEMENTS

SHORT TERM:

ADDITIONAL SPEED LIMIT SIGNS AT INTERSECTION APPROACH
BACKPLATES WITH RETROREFLECTIVE BORDERS ON SIGNAL HEADS
RAISED PAVEMENT MARKERS AND PAVEMENT MARKINGS AT MEDIAN NOSES
TURNING VEHICLES STOP FOR PEDESTRIANS SIGNS AT INTERSECTION APPROACH
GUIDED LEFT TURN STRIPING
GUIDED THRU MOVEMENT STRIPING
REPLACE EXISTING CROSSWALK WITH HIGH-EMPHASIS CROSSWALK

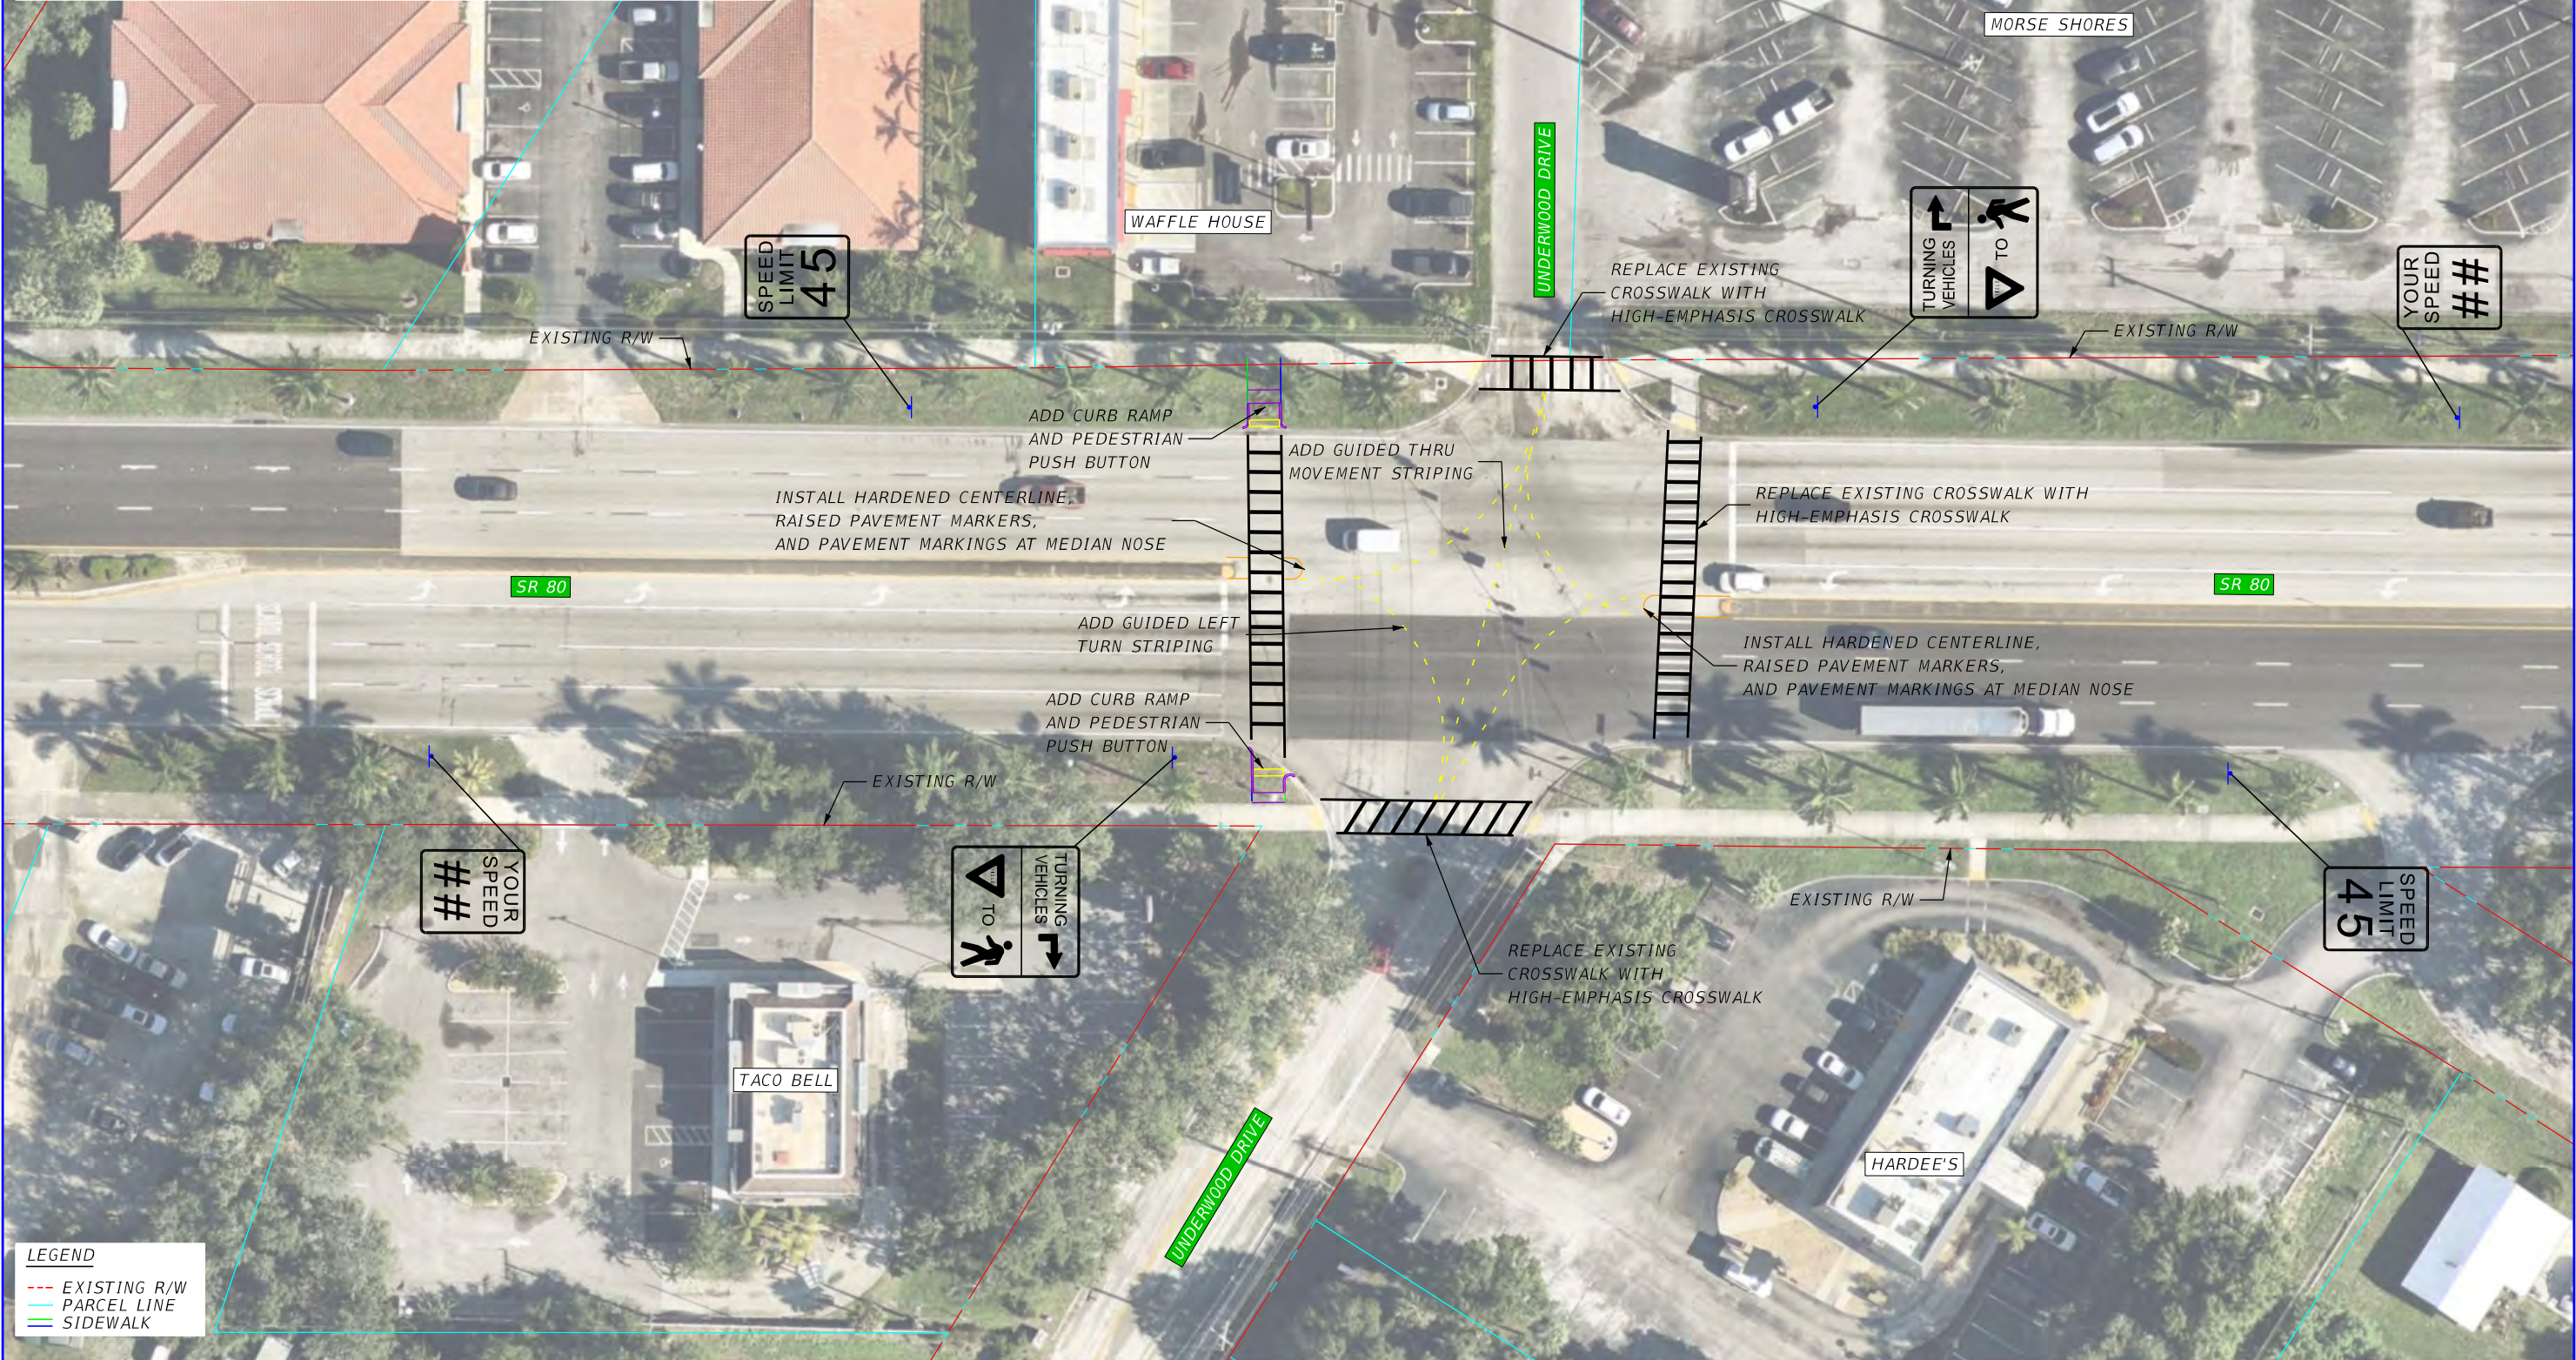

LEGEND


- EXISTING R/W
- PARCEL LINE
- SIDEWALK

REVISIONS					STATE OF FLORIDA DEPARTMENT OF TRANSPORTATION			SR 80 AT UNDERWOOD DRIVE PROPOSED SHORT TERM IMPROVEMENTS	SHEET NO.
DATE	DESCRIPTION	DATE	DESCRIPTION		ROAD NO.	COUNTY	FINANCIAL PROJECT ID		
					SR 80	LEE			

LIST OF IMPROVEMENTS

MEDIUM TERM:

MAST ARM INSTALLATION
INSTALLATION OF MAST ARMS WITH POTENTIAL FOR A NO TURN ON RED SIGN AS NOTED, UPON FURTHER STUDY
CHANGE LEFT TURN PHASING FROM PROTECTED-PERMISSIVE TO PROTECTIVE-PERMISSIVE FYA
PROTECTED LEFT TURN PHASING
ADVANCED STREET NAME SIGNAGE

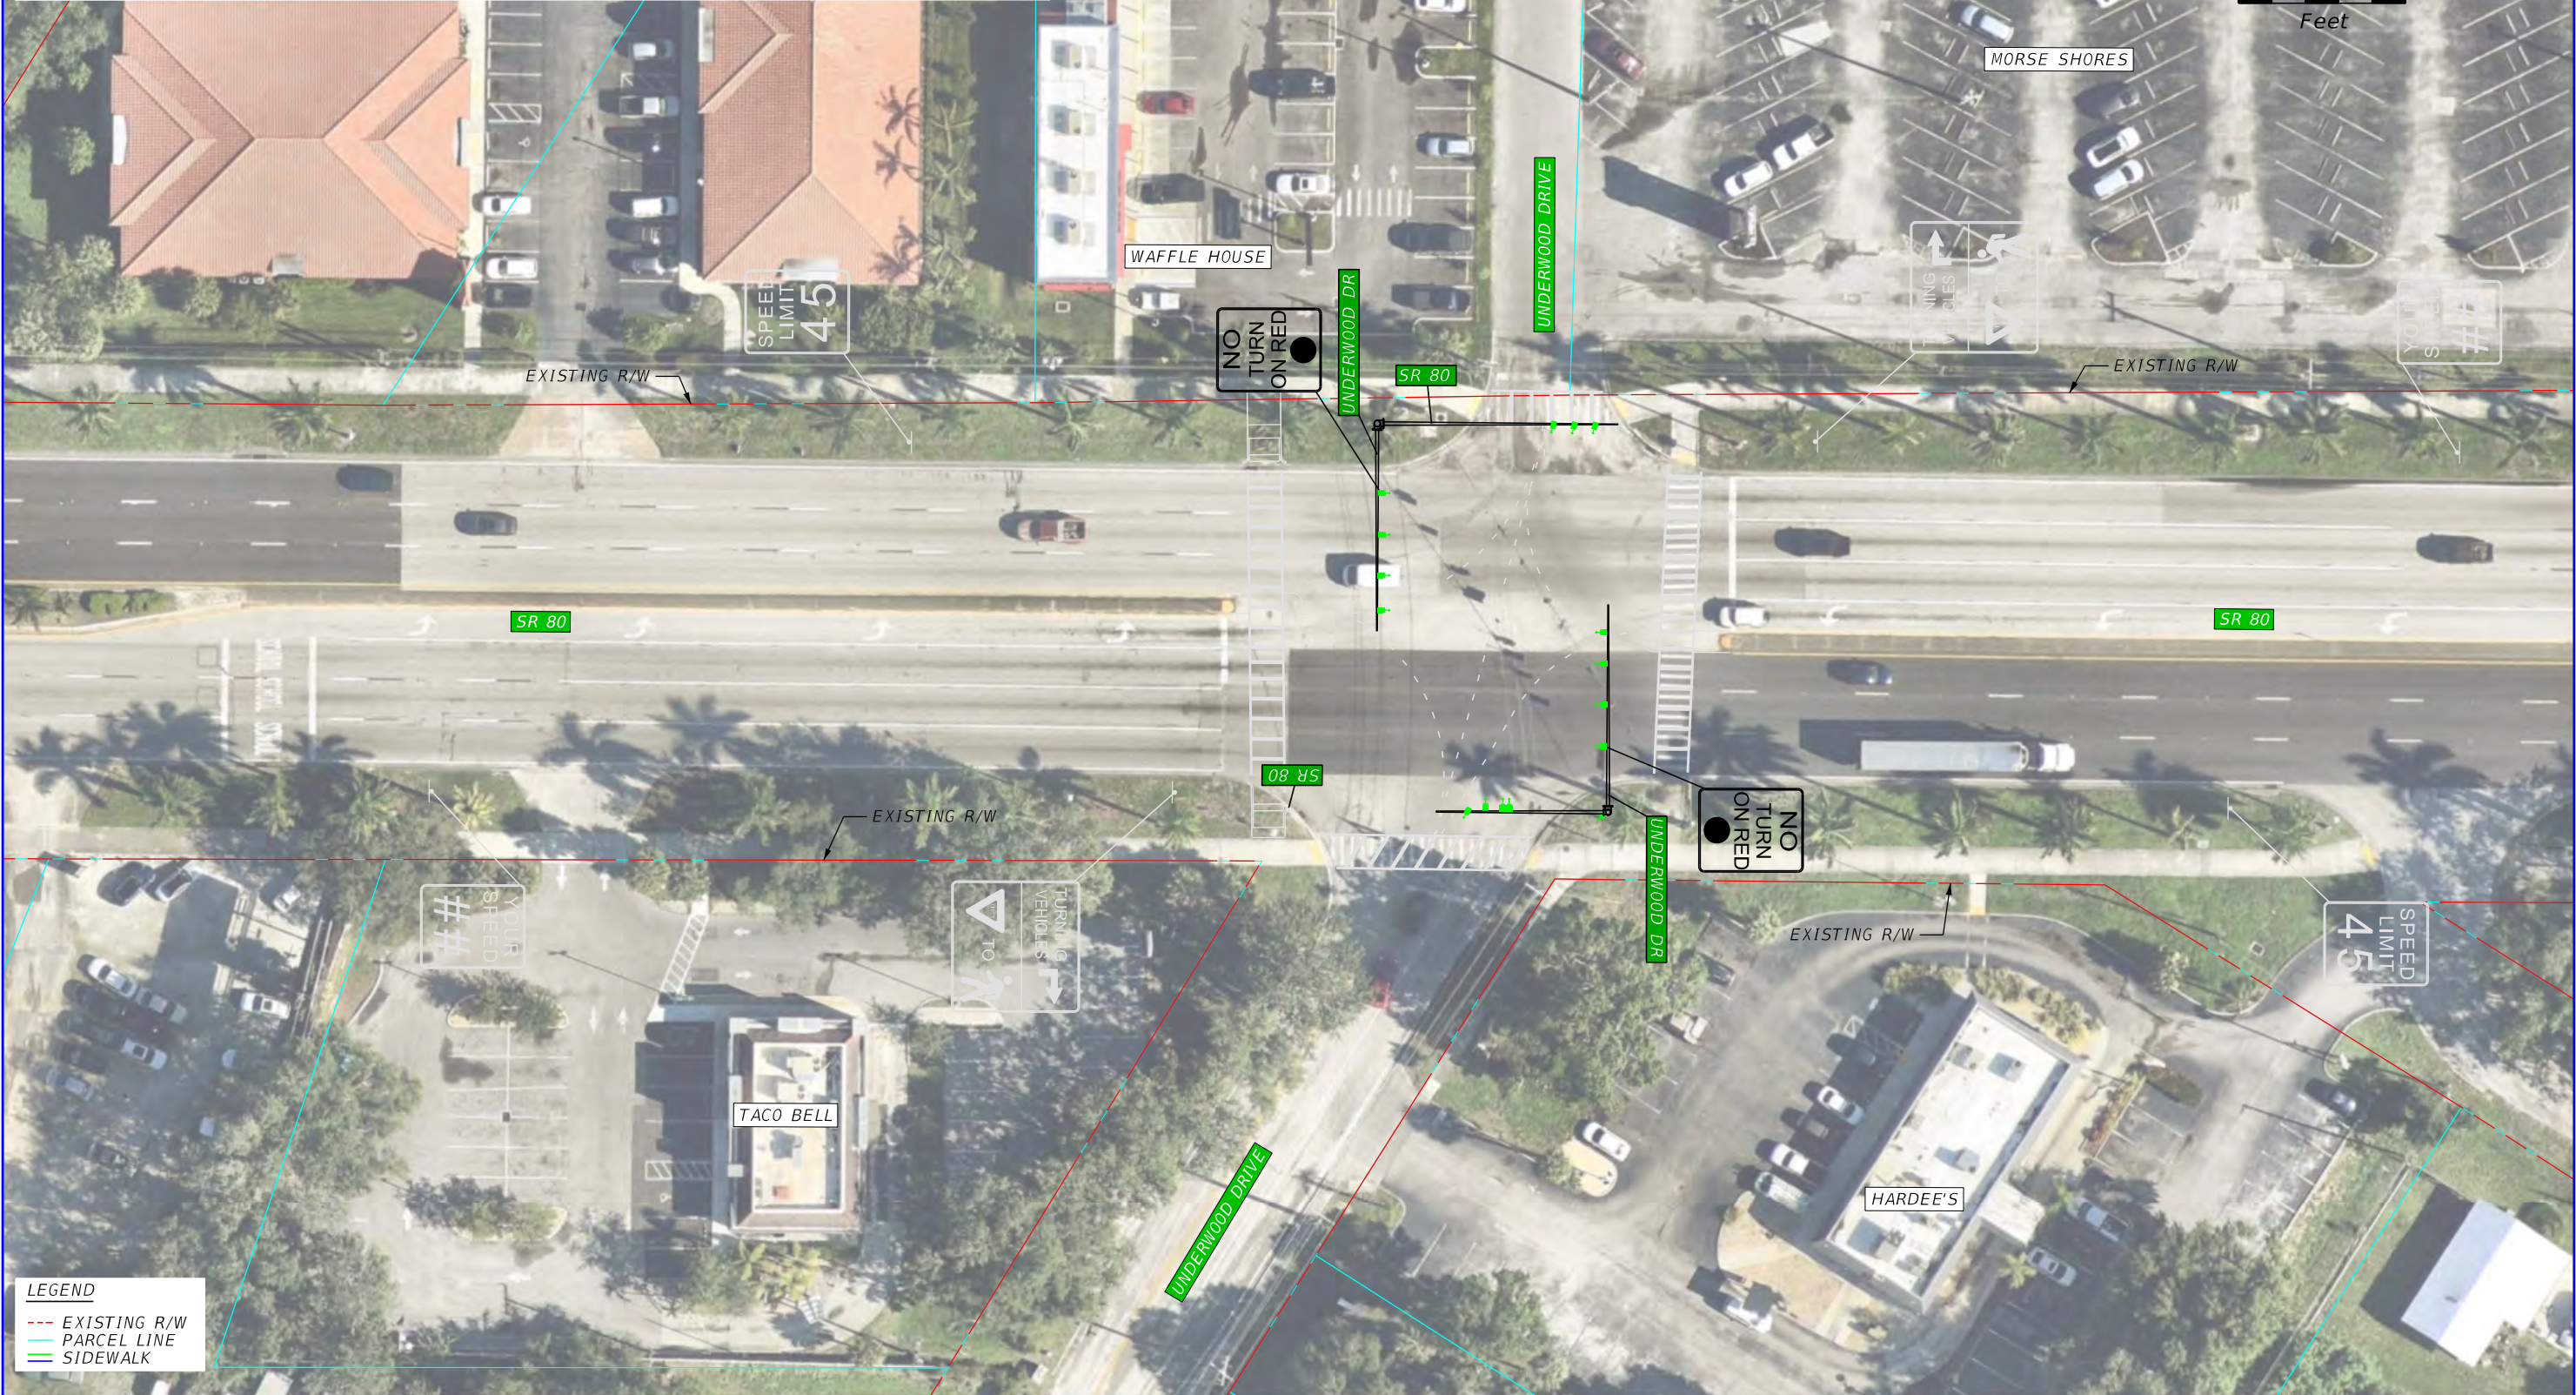

LEGEND	
---	EXISTING R/W
---	PARCEL LINE
---	SIDEWALK

REVISIONS				STATE OF FLORIDA DEPARTMENT OF TRANSPORTATION	SR 80 AT UNDERWOOD DRIVE PROPOSED MEDIUM TERM IMPROVEMENTS		SHEET NO.
DATE	DESCRIPTION	DATE	DESCRIPTION				
				ROAD NO.	COUNTY	FINANCIAL PROJECT ID	
				SR 80	LEE		



REVISIONS					STATE OF FLORIDA DEPARTMENT OF TRANSPORTATION			SR 80 AT UNDERWOOD DRIVE PROPOSED LONG TERM IMPROVEMENTS	SHEET NO.
DATE	DESCRIPTION	DATE	DESCRIPTION		ROAD NO.	COUNTY	FINANCIAL PROJECT ID		
					SR 80	LEE			

\$USERS\$

\$DATES\$ \$TIMES\$ \$MODELNAME\$

\$FILES\$