



DISTRICT 1

S.R. 29 from New Market Road to S.R. 82



COLLIER COUNTY, FL

Financial Project ID:
417540-6

LEGEND

- Existing R/W Line
- Proposed R/W Line
- Proposed Wildlife Fence
- Proposed Guardrail
- Paved Shoulder
- Shared Use Path
- Sod
- General Lanes
- Driveway Placement
- Concrete Sidewalk/
- Traffic Separators
- Proposed Pond
- 417540-5: From C.R. 846 E to North of New Market Road N

* Detailed plans can be viewed here:
www.swflroads.com/project/417540-5

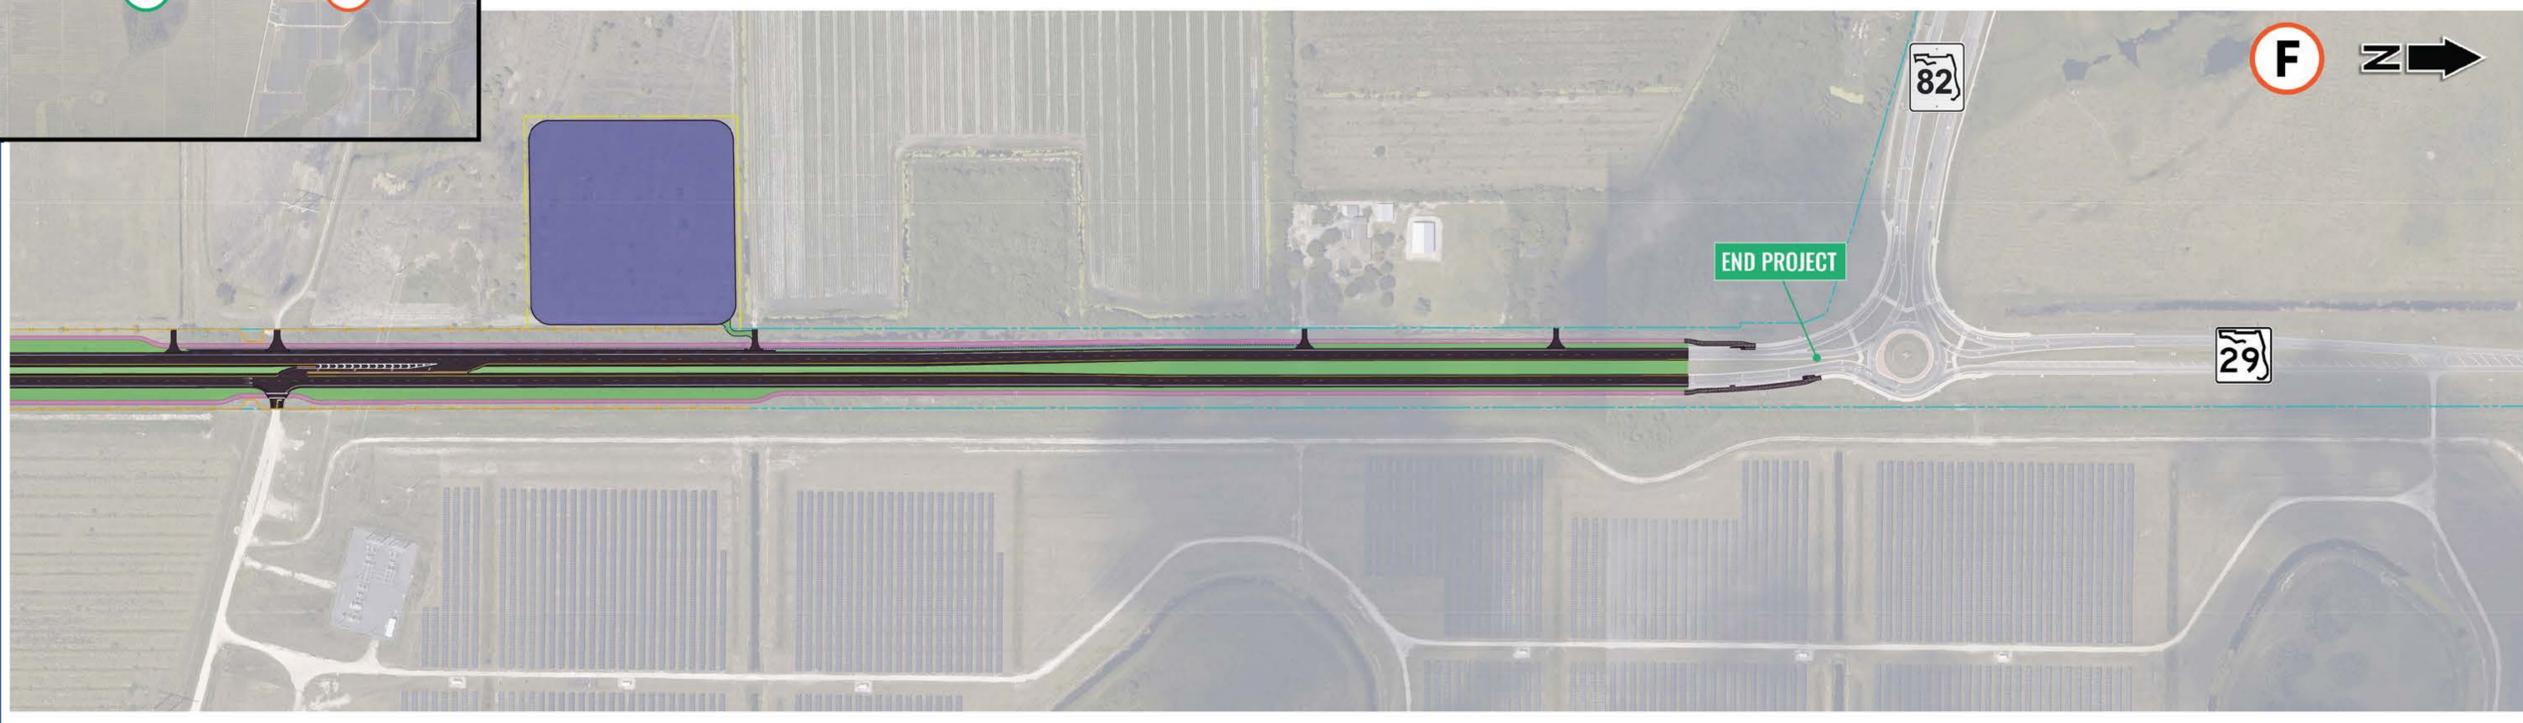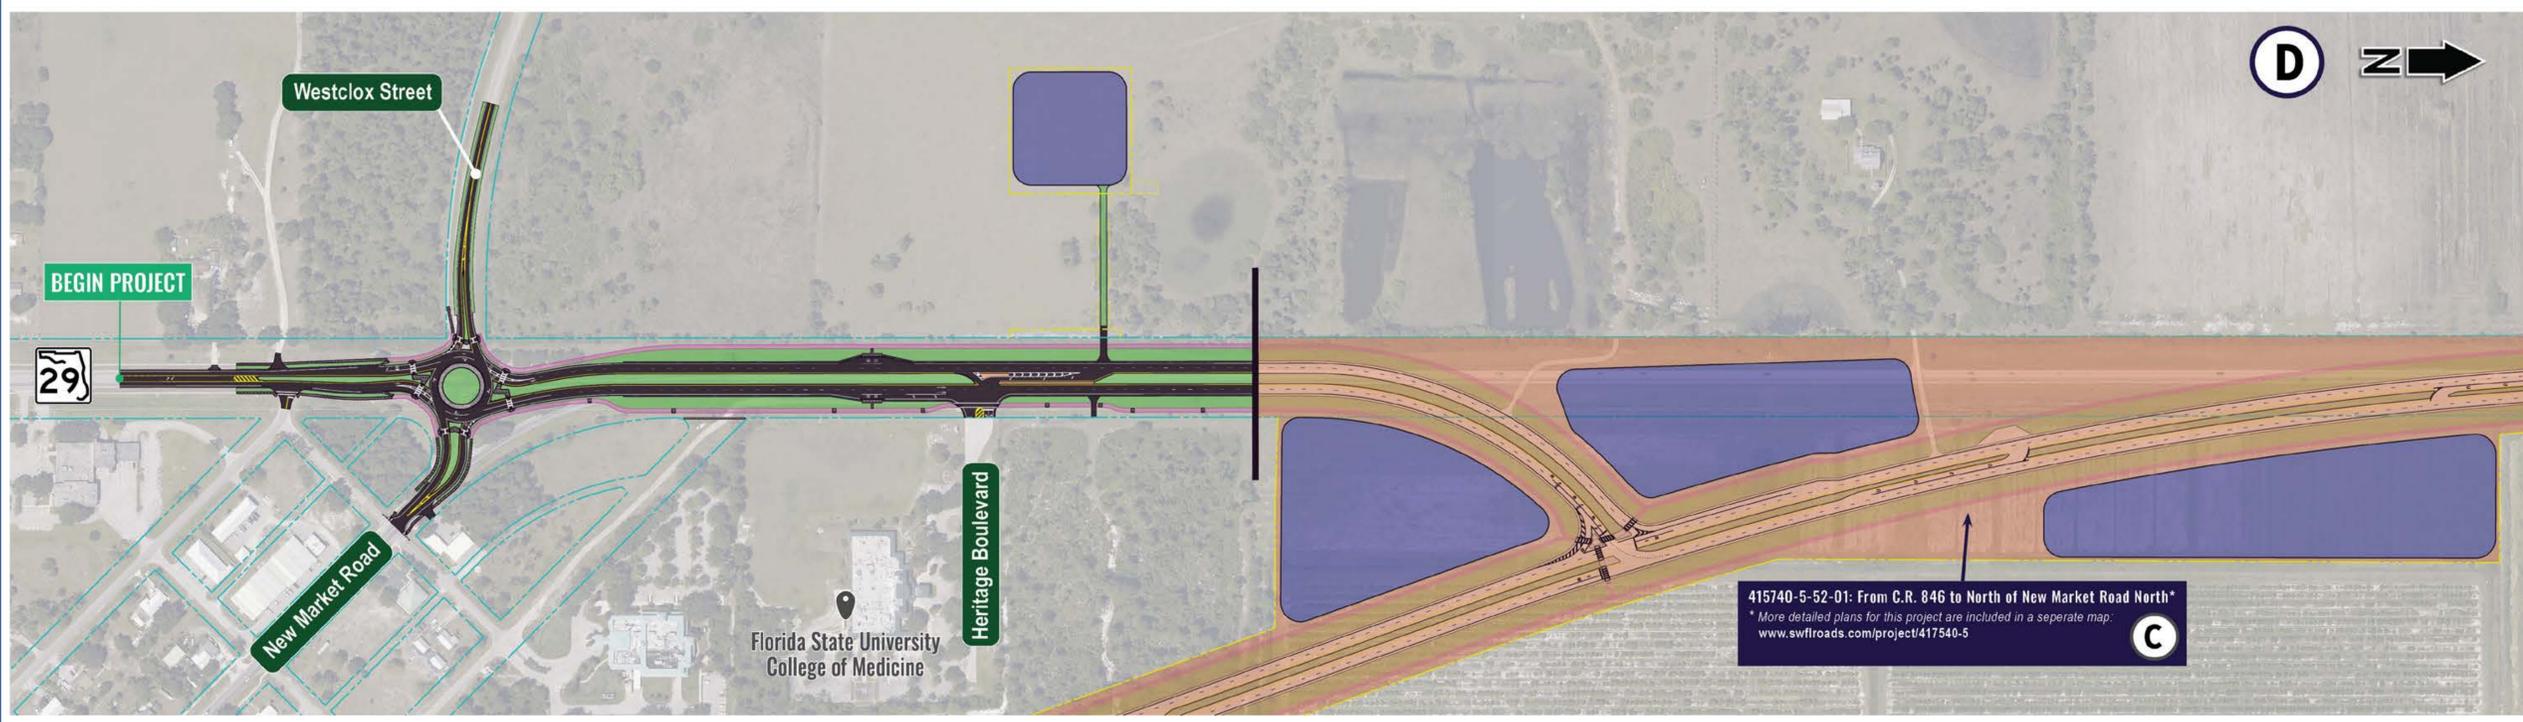

PROJECT WEBSITE
www.swflroads.com/project/417540-6

