



Financial Project ID Number: 447514-1 Collier County Livingston FPL Trail Extension from Radio Road to Collier County Line Project Development & Environment (PD&E) Study

Cocohatchee Canal Structures

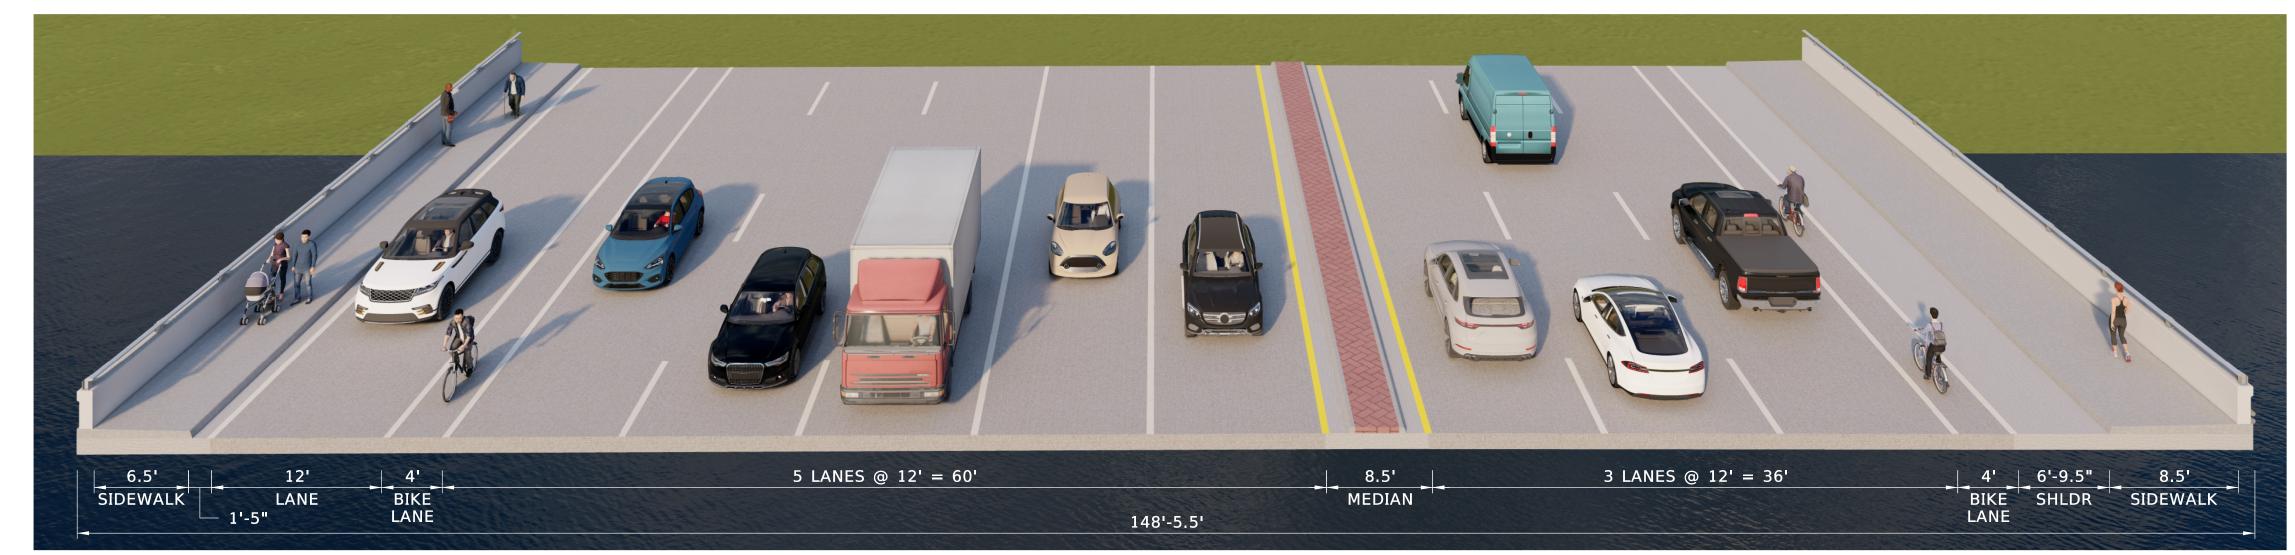


EXISTING TYPICAL SECTION

(LIVINGSTON ROAD BRIDGE OVER COCOHATCHEE CANAL)

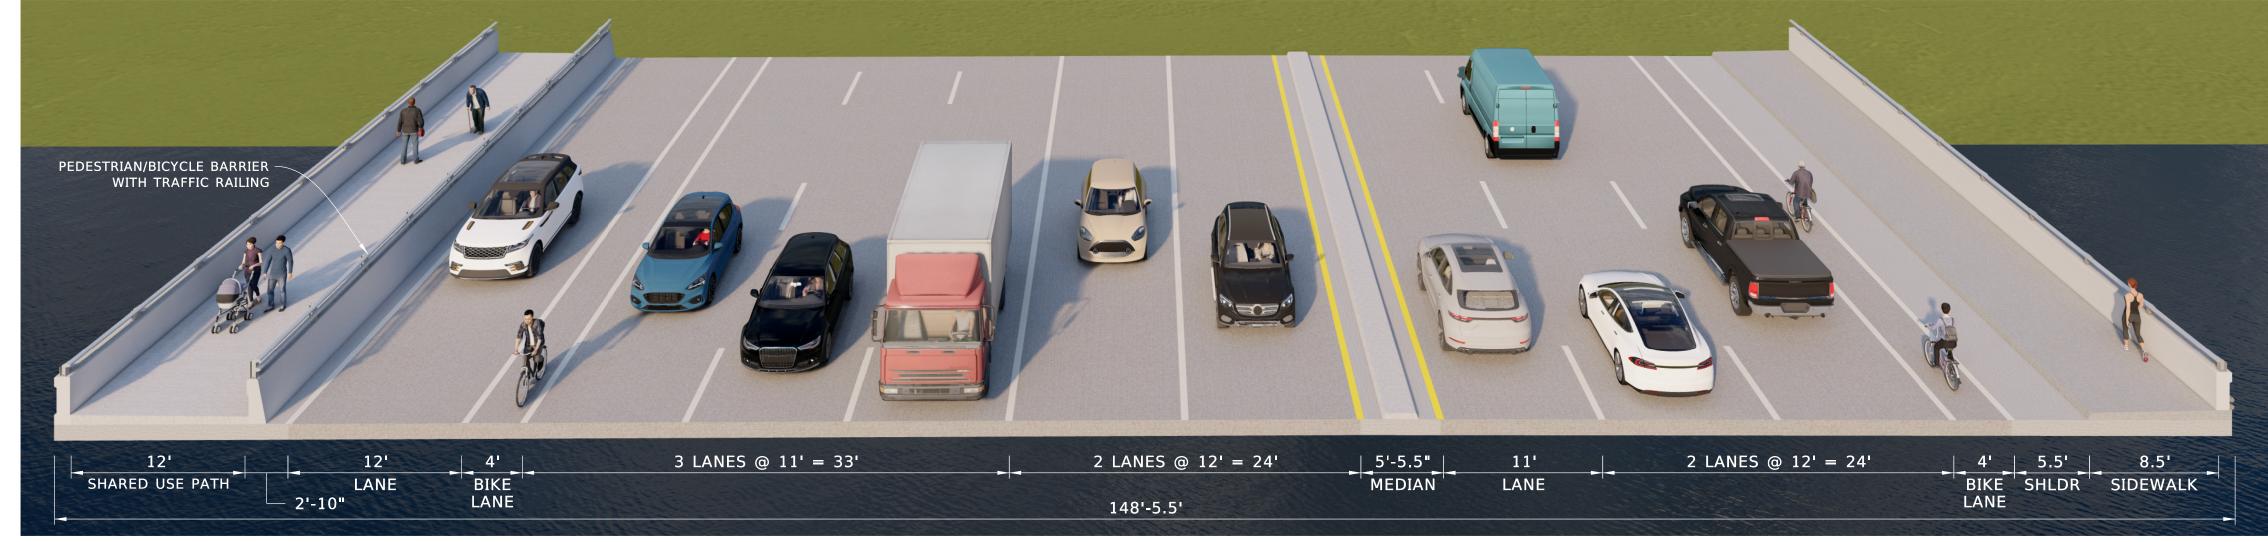

ALTERNATIVE 1 (LIVINGSTON RD)
OPTION A - PROPOSED TYPICAL SECTION
(LIVINGSTON ROAD BRIDGE OVER COCOHATCHEE CANAL)
(BRIDGE NO. 034039)

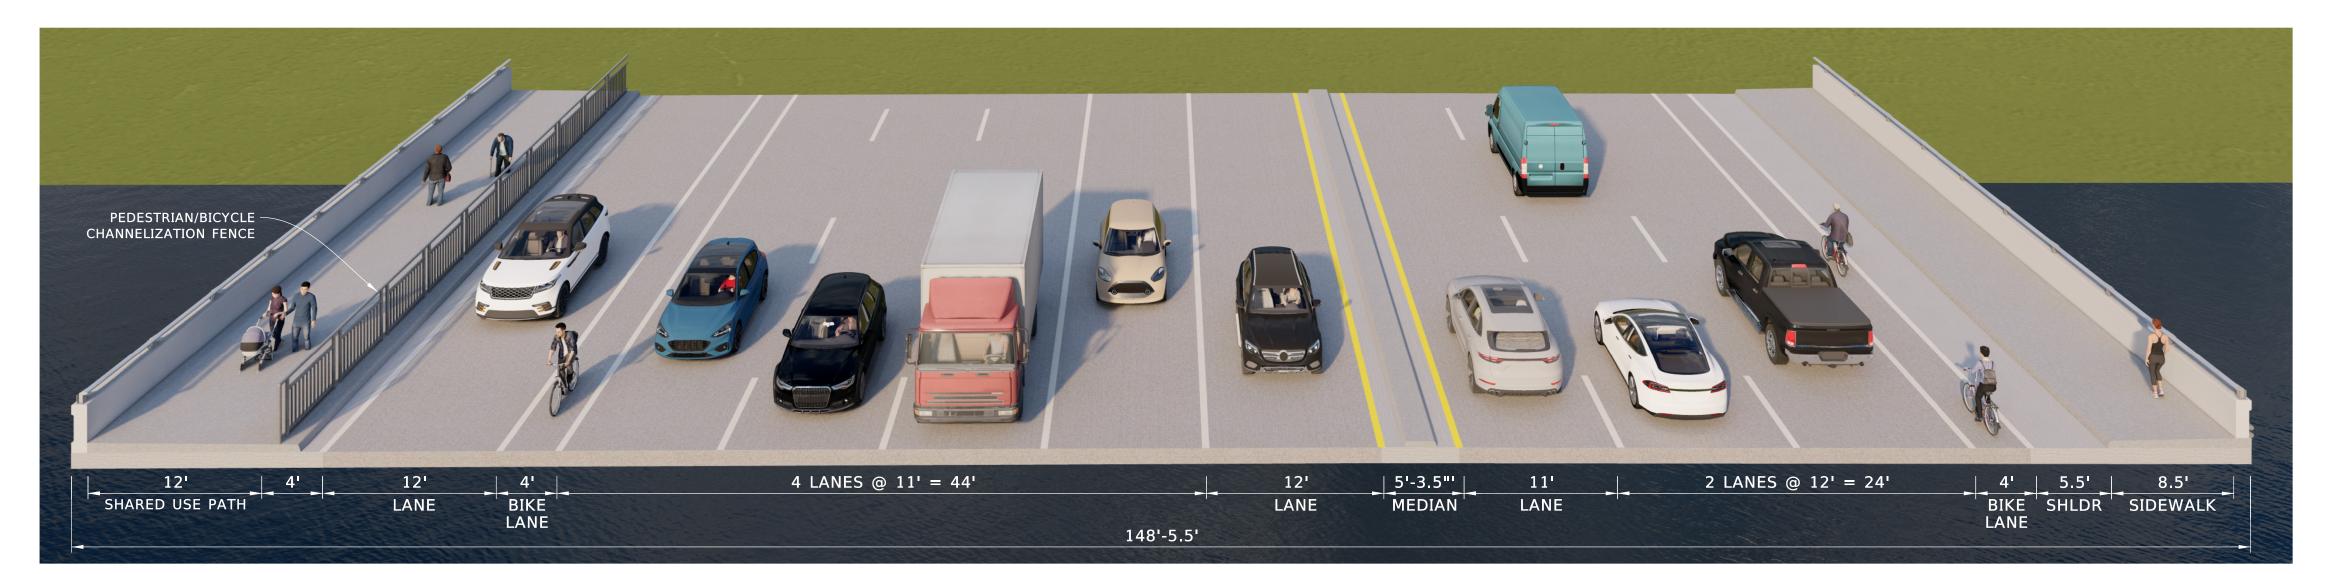

ALTERNATIVE 1 (LIVINGSTON RD)
OPTION B - PROPOSED TYPICAL SECTION
(LIVINGSTON ROAD BRIDGE OVER COCOHATCHEE CANAL)
(BRIDGE NO. 034039)



ALTERNATIVE 2 (FPL EASEMENT)
PROPOSED TYPICAL SECTION - MULTI-SPAN PEDESTRIAN BRIDGE

PLAN VIEW

