



DISTRICT 1


S.R. 29 from C.R. 846 E to North of New Market Road N

COLLIER COUNTY, FL

Financial Project ID: 417540-5

LEGEND



- Existing R/W Line
- Proposed R/W Lined
- Shoulder Pavement
- Shared Use Path
- Sod
- General Lanes
- Driveway Placement
- Concrete Sidewalk/Driveway
- Traffic Separators
- Proposed Pond
- Truck Apron

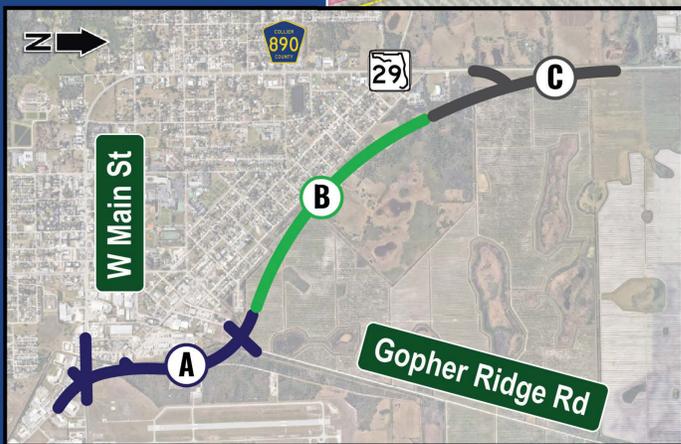

PROJECT WEBSITE
www.swfroads.com/project/417540-5



MOVING FLORIDA FORWARD

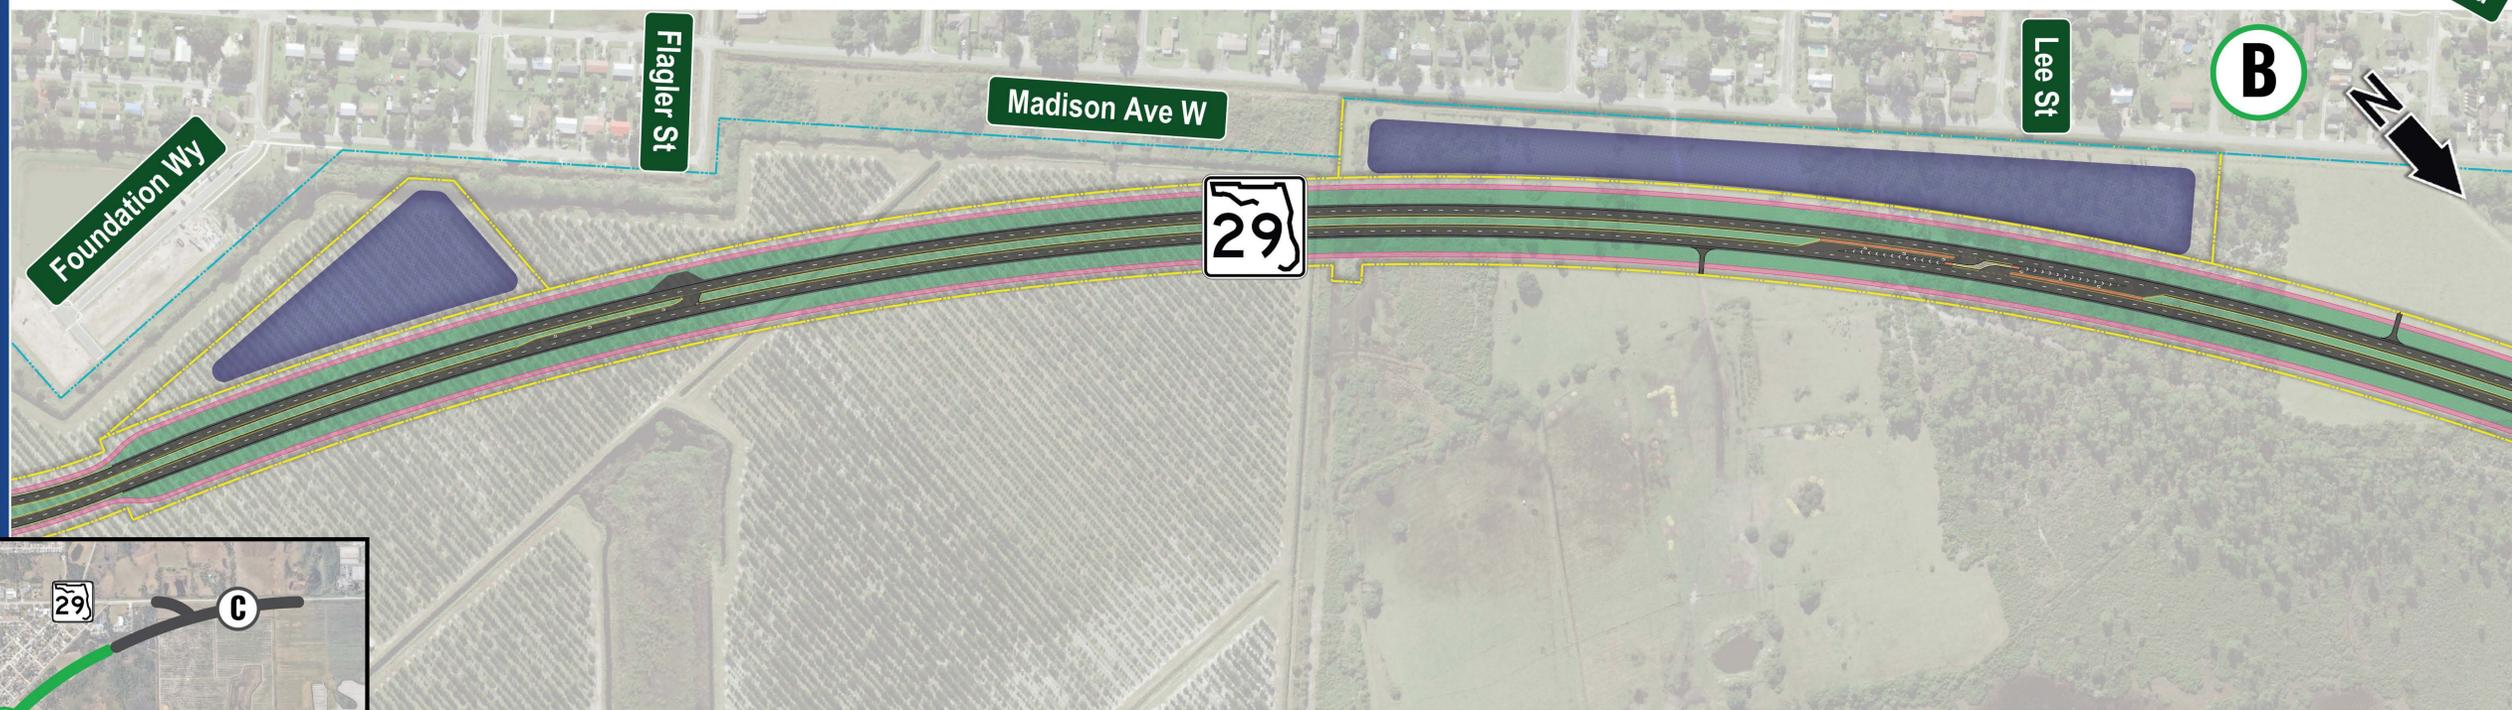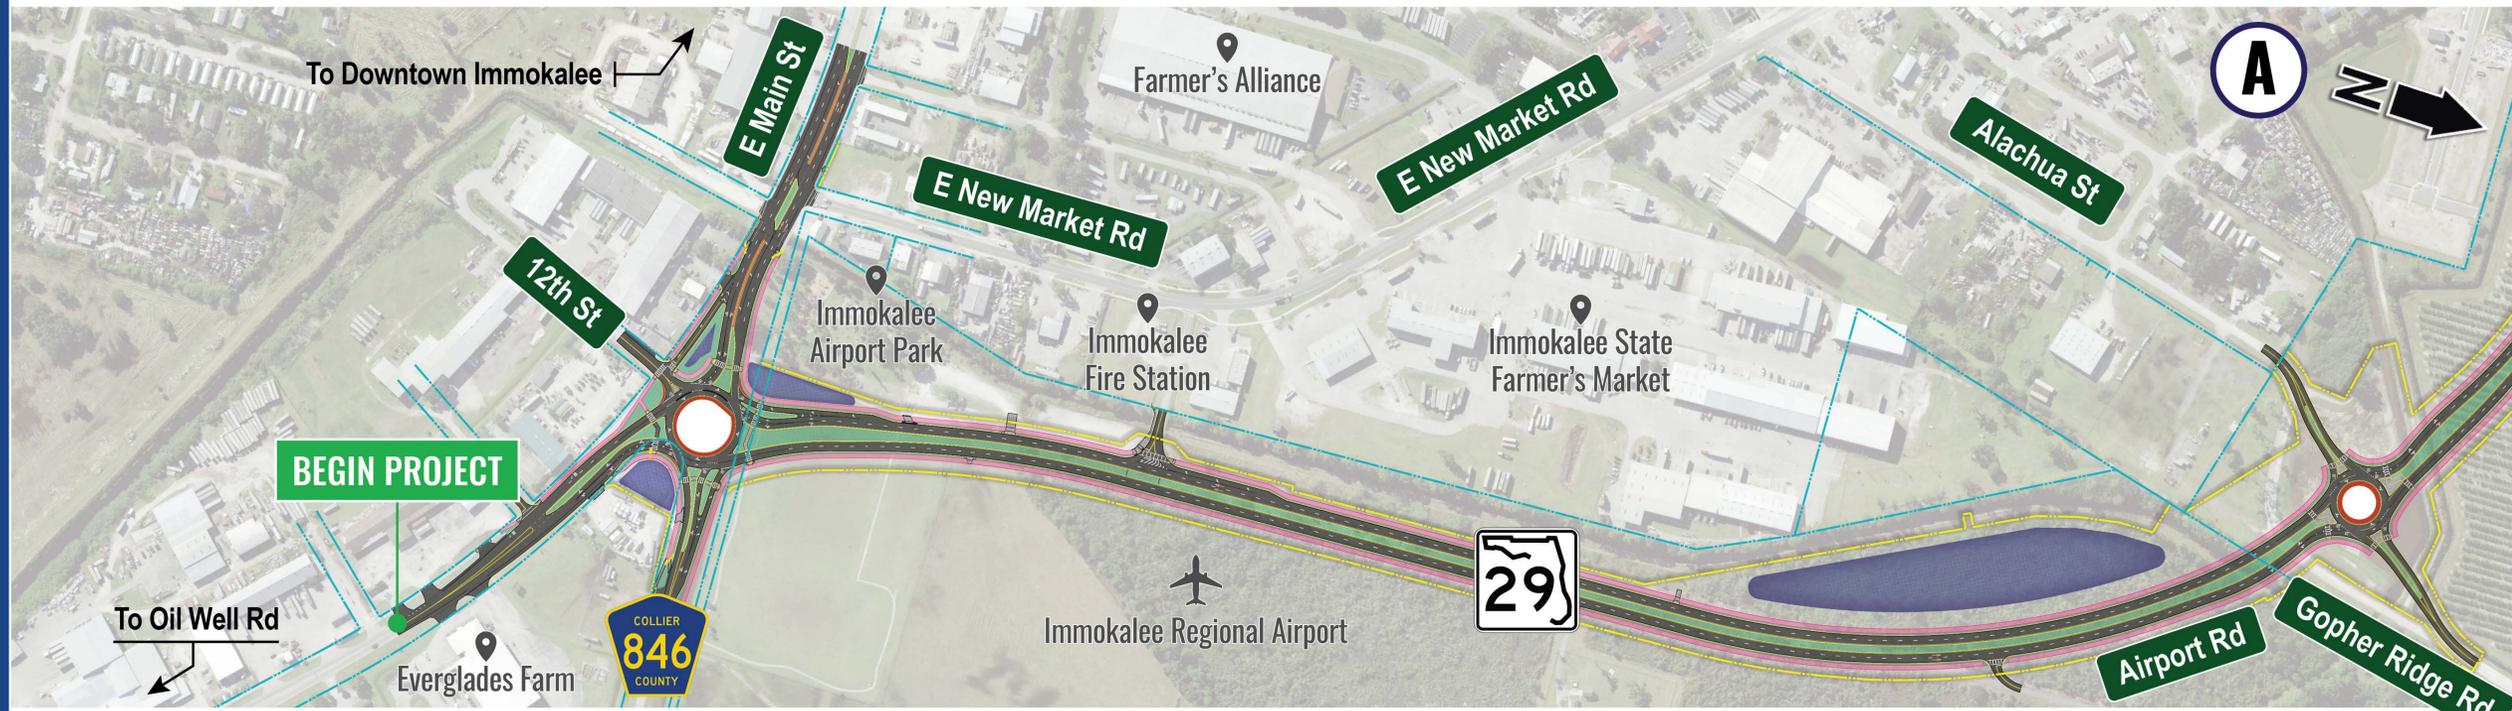

417540-6-52-01: From New Market Road to S.R. 82*
 *More detailed plans for this project are included in a separate map:
www.swfroads.com/project/417540-6