


ADD

- (88) - RAISED SEPARATOR UNIT, WHITE
- (5) - MALE END UNIT, WHITE
- (5) - FEMALE END UNIT, WHITE
- (98) - REFLECTIVE ARC, WHITE
- (52) - SHORT BIG BOLLARD W/ FLEX, TWO BANDS OF WHITE SHEETING
- (186) - ANCHORING HARDWARE SET FOR FLEXIBLE ROADWAY

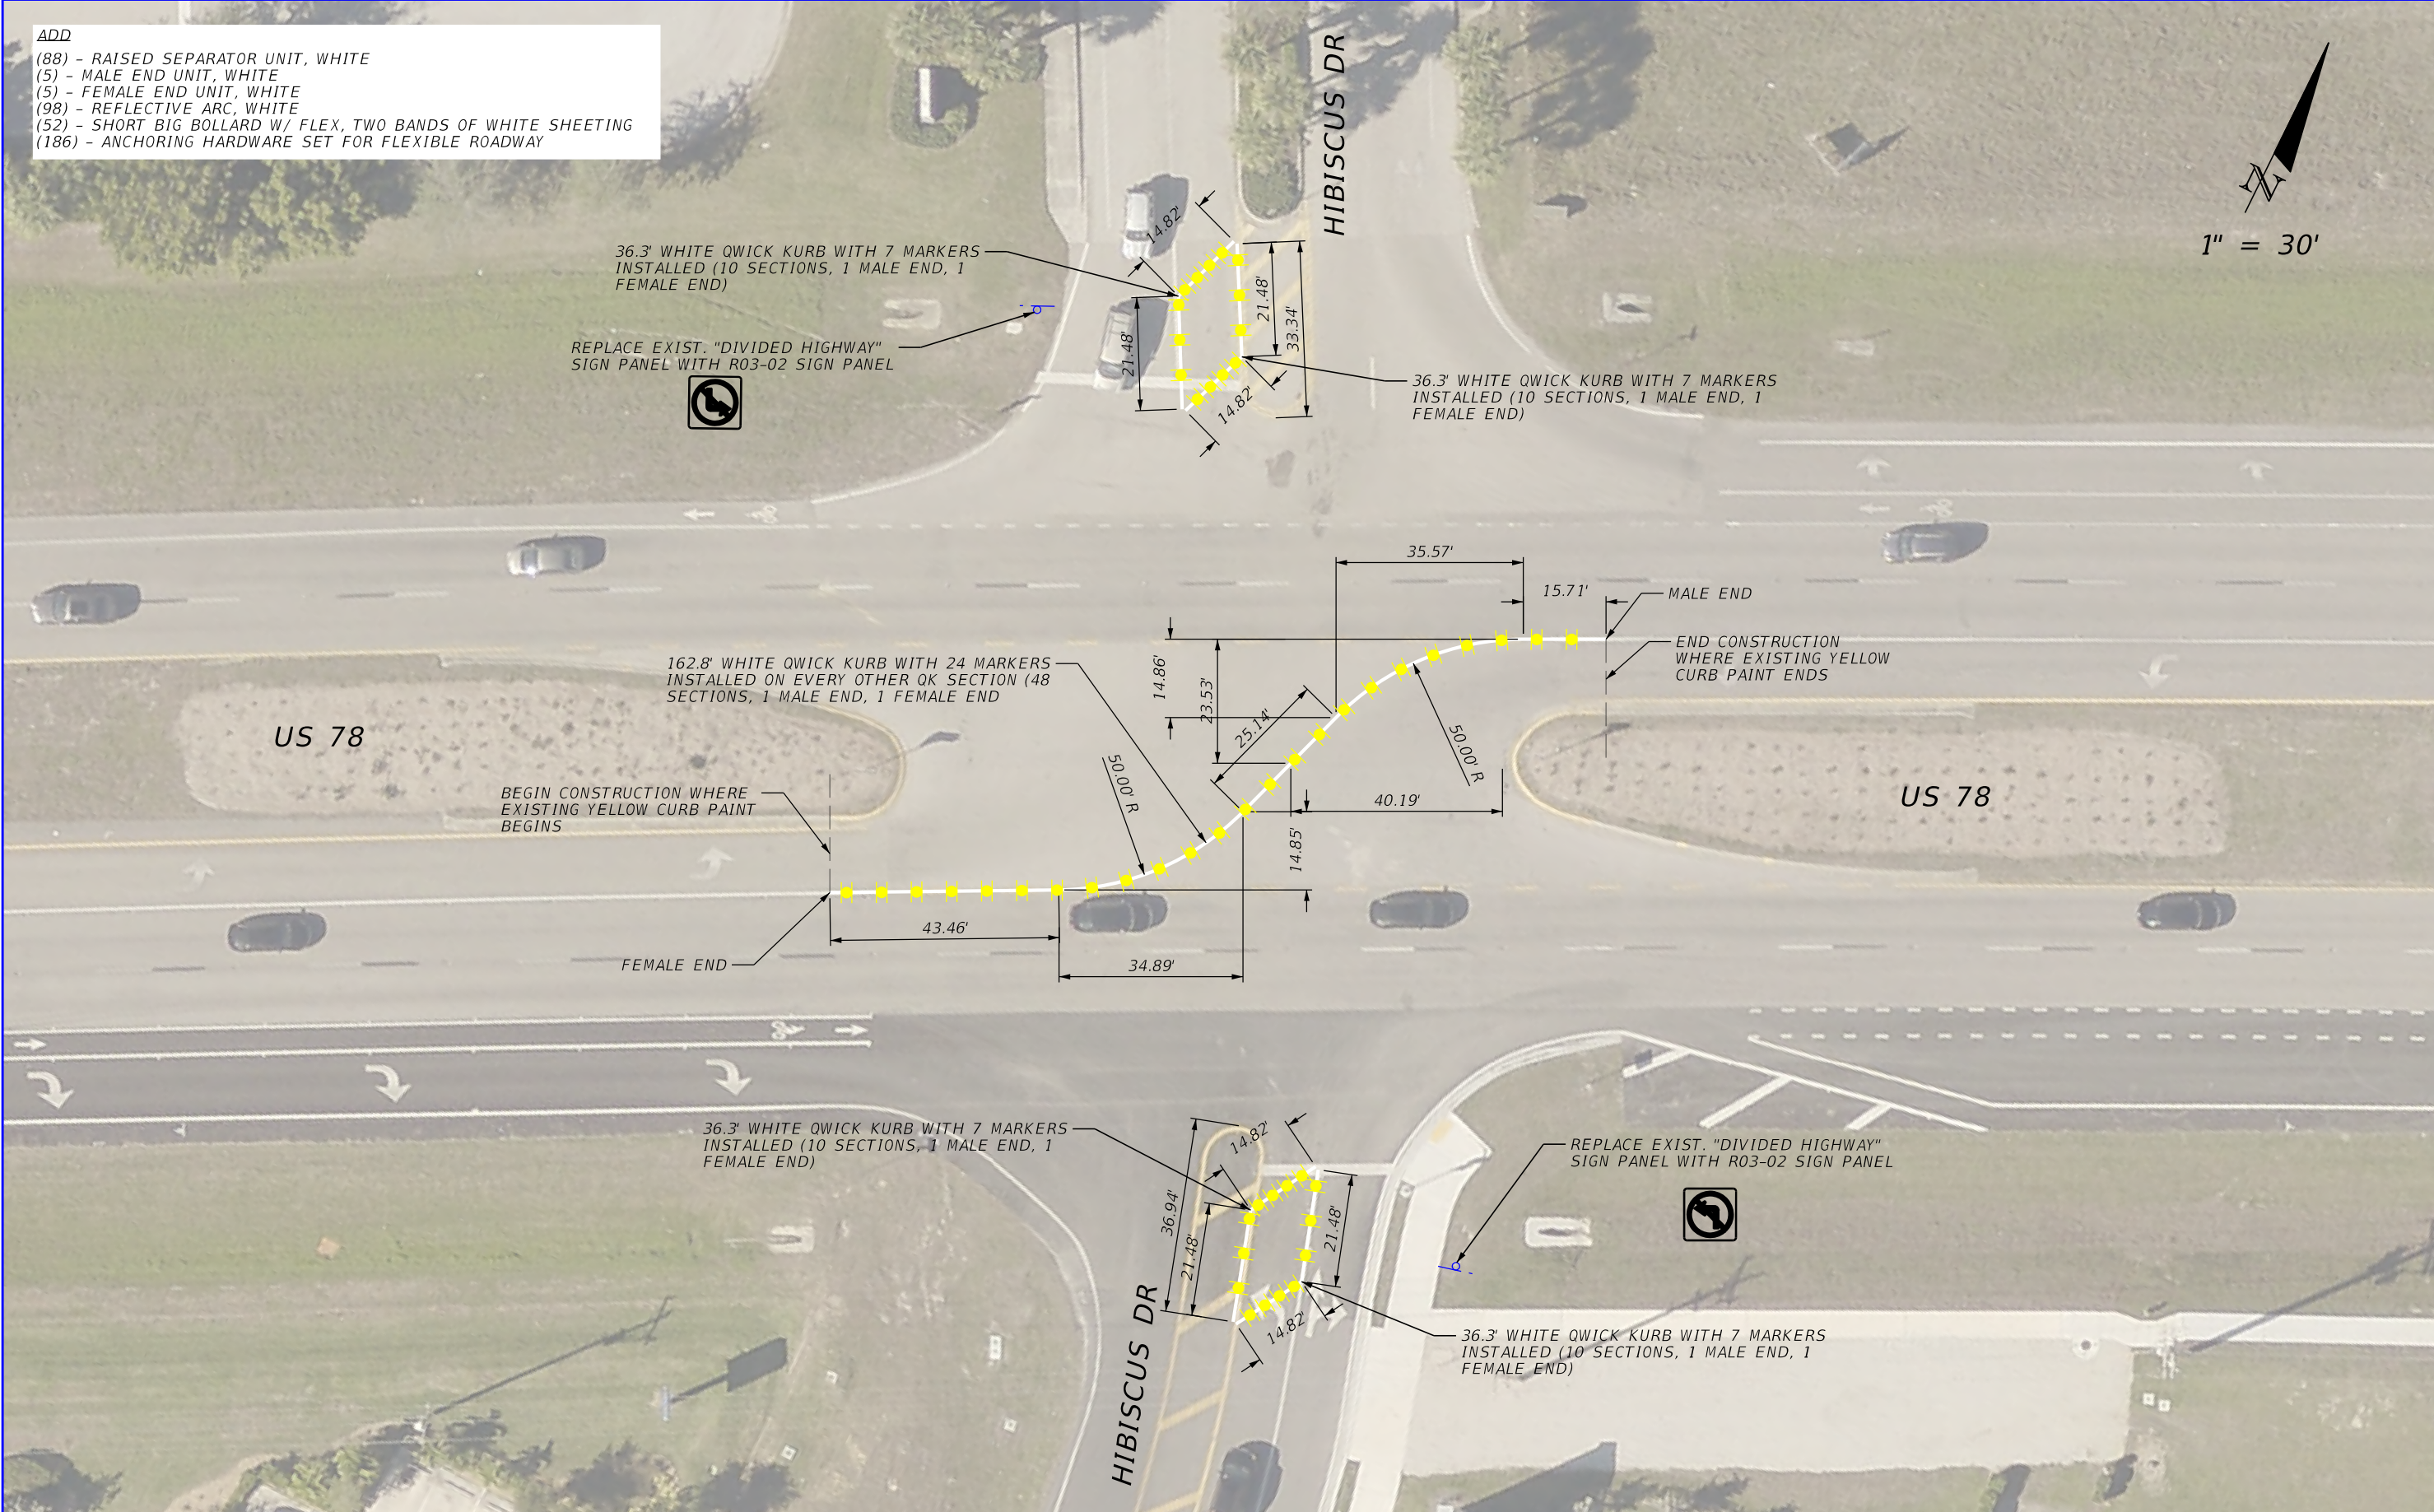

REVISIONS				STATE OF FLORIDA DEPARTMENT OF TRANSPORTATION			12060000, MP 12.802 US 78 AT HIBISCUS DR	SHEET NO.
DATE	DESCRIPTION	DATE	DESCRIPTION	ROAD NO.	COUNTY	FINANCIAL PROJECT ID		1
	T. HORST 4/13/2020			US 78	LEE			