



ROADWAY TYPICAL SECTIONS


South of DeSoto Bridge

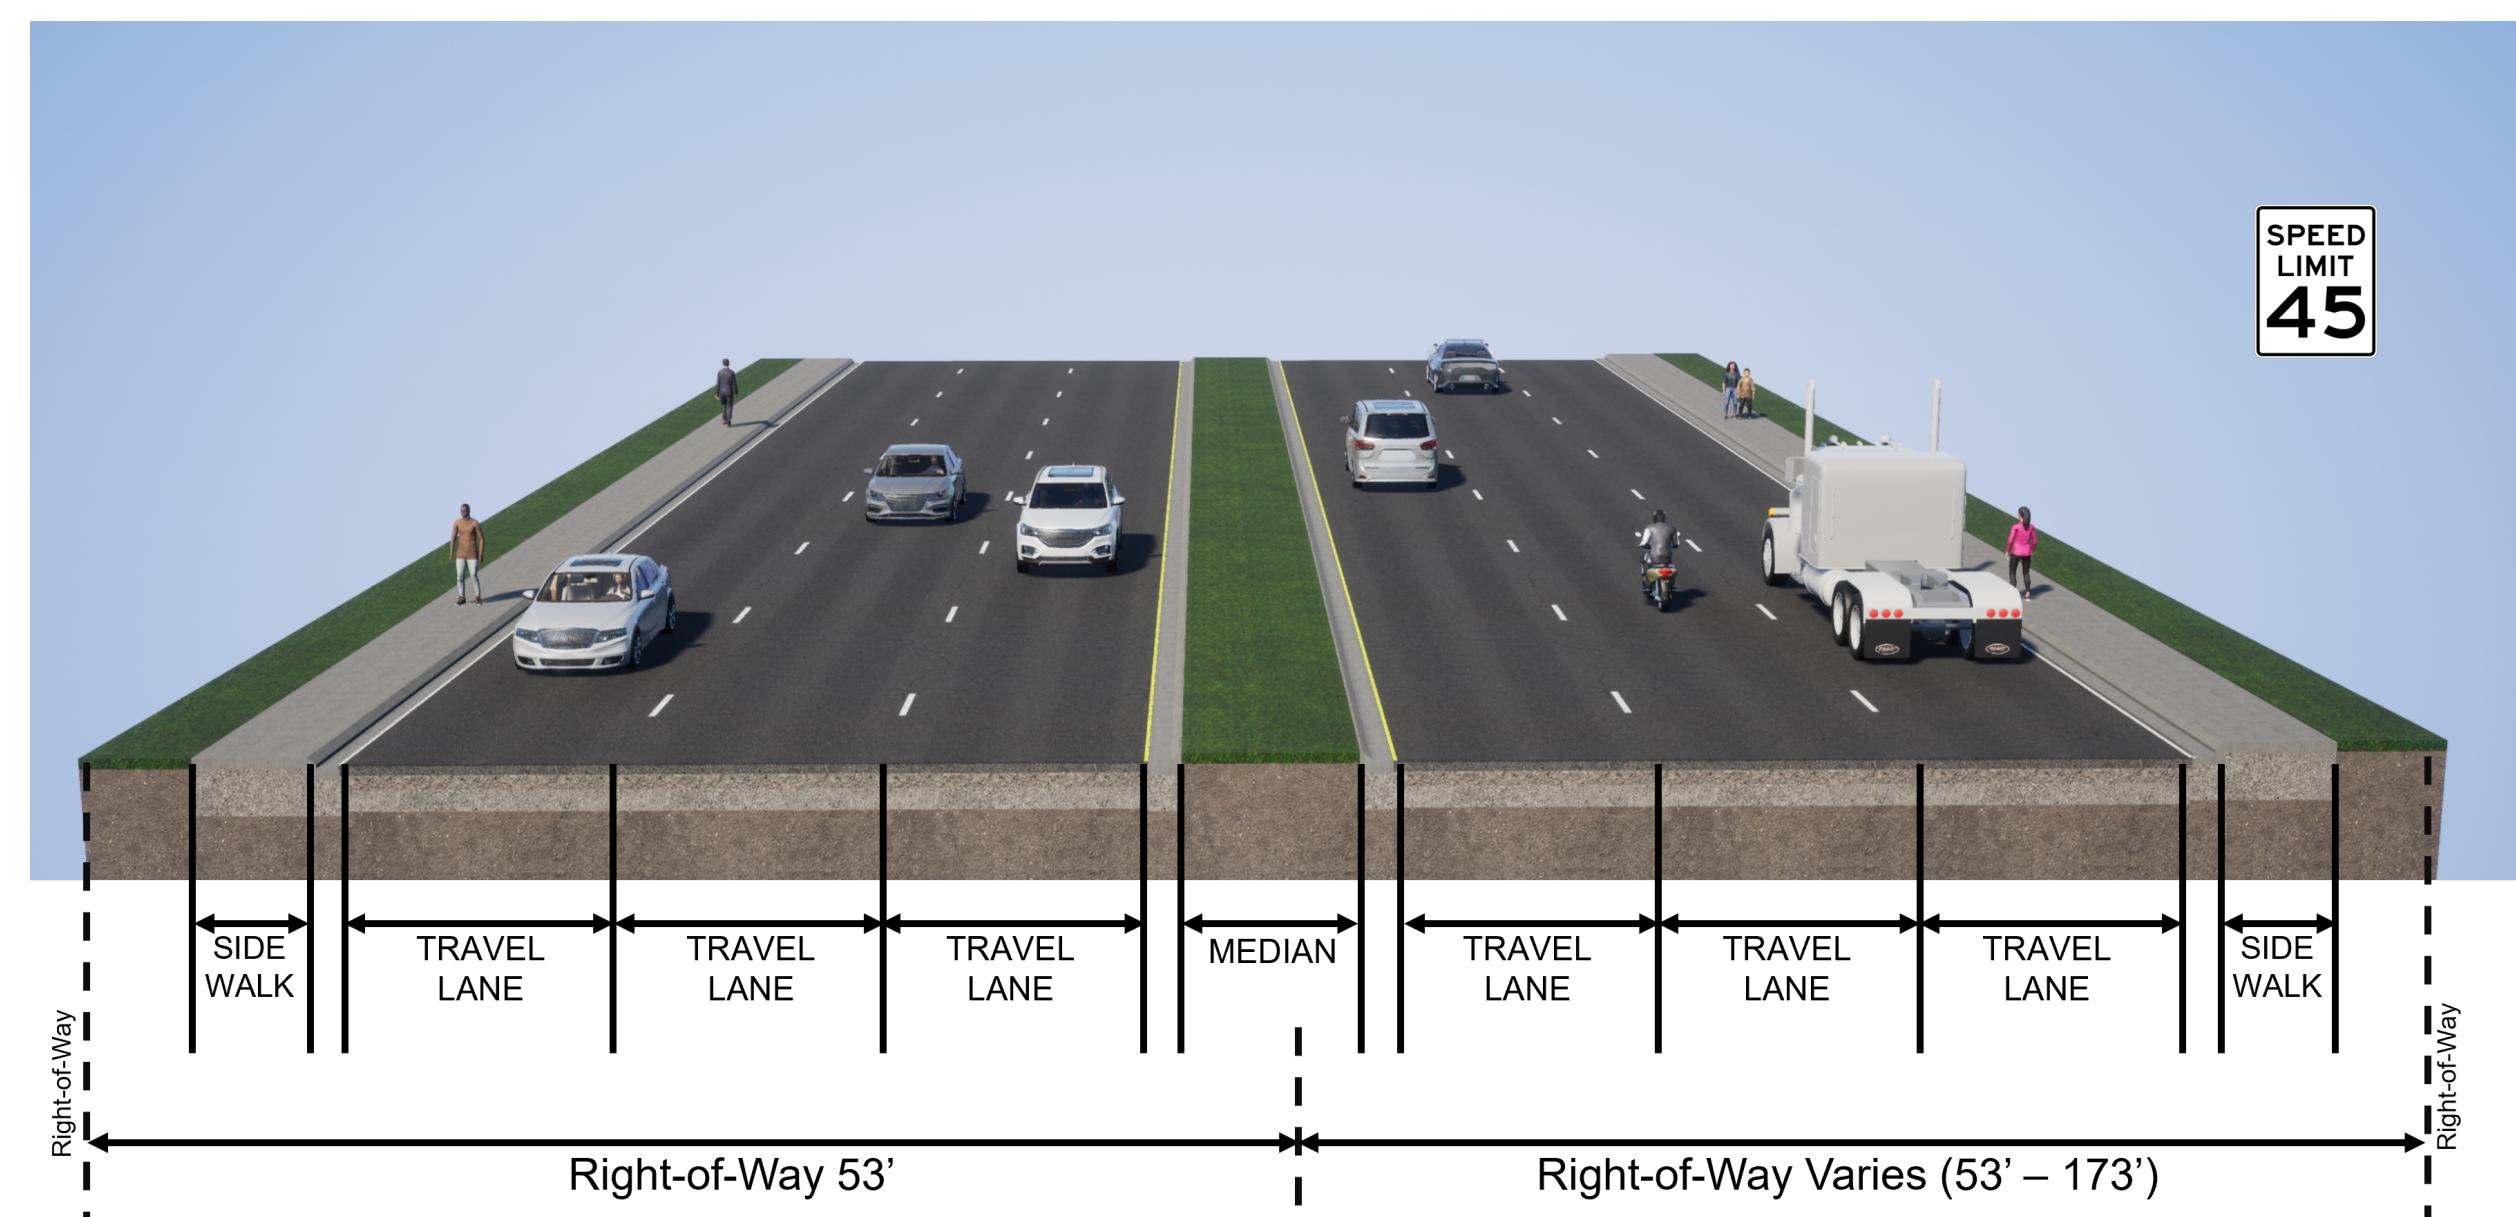

DeSoto Bridge



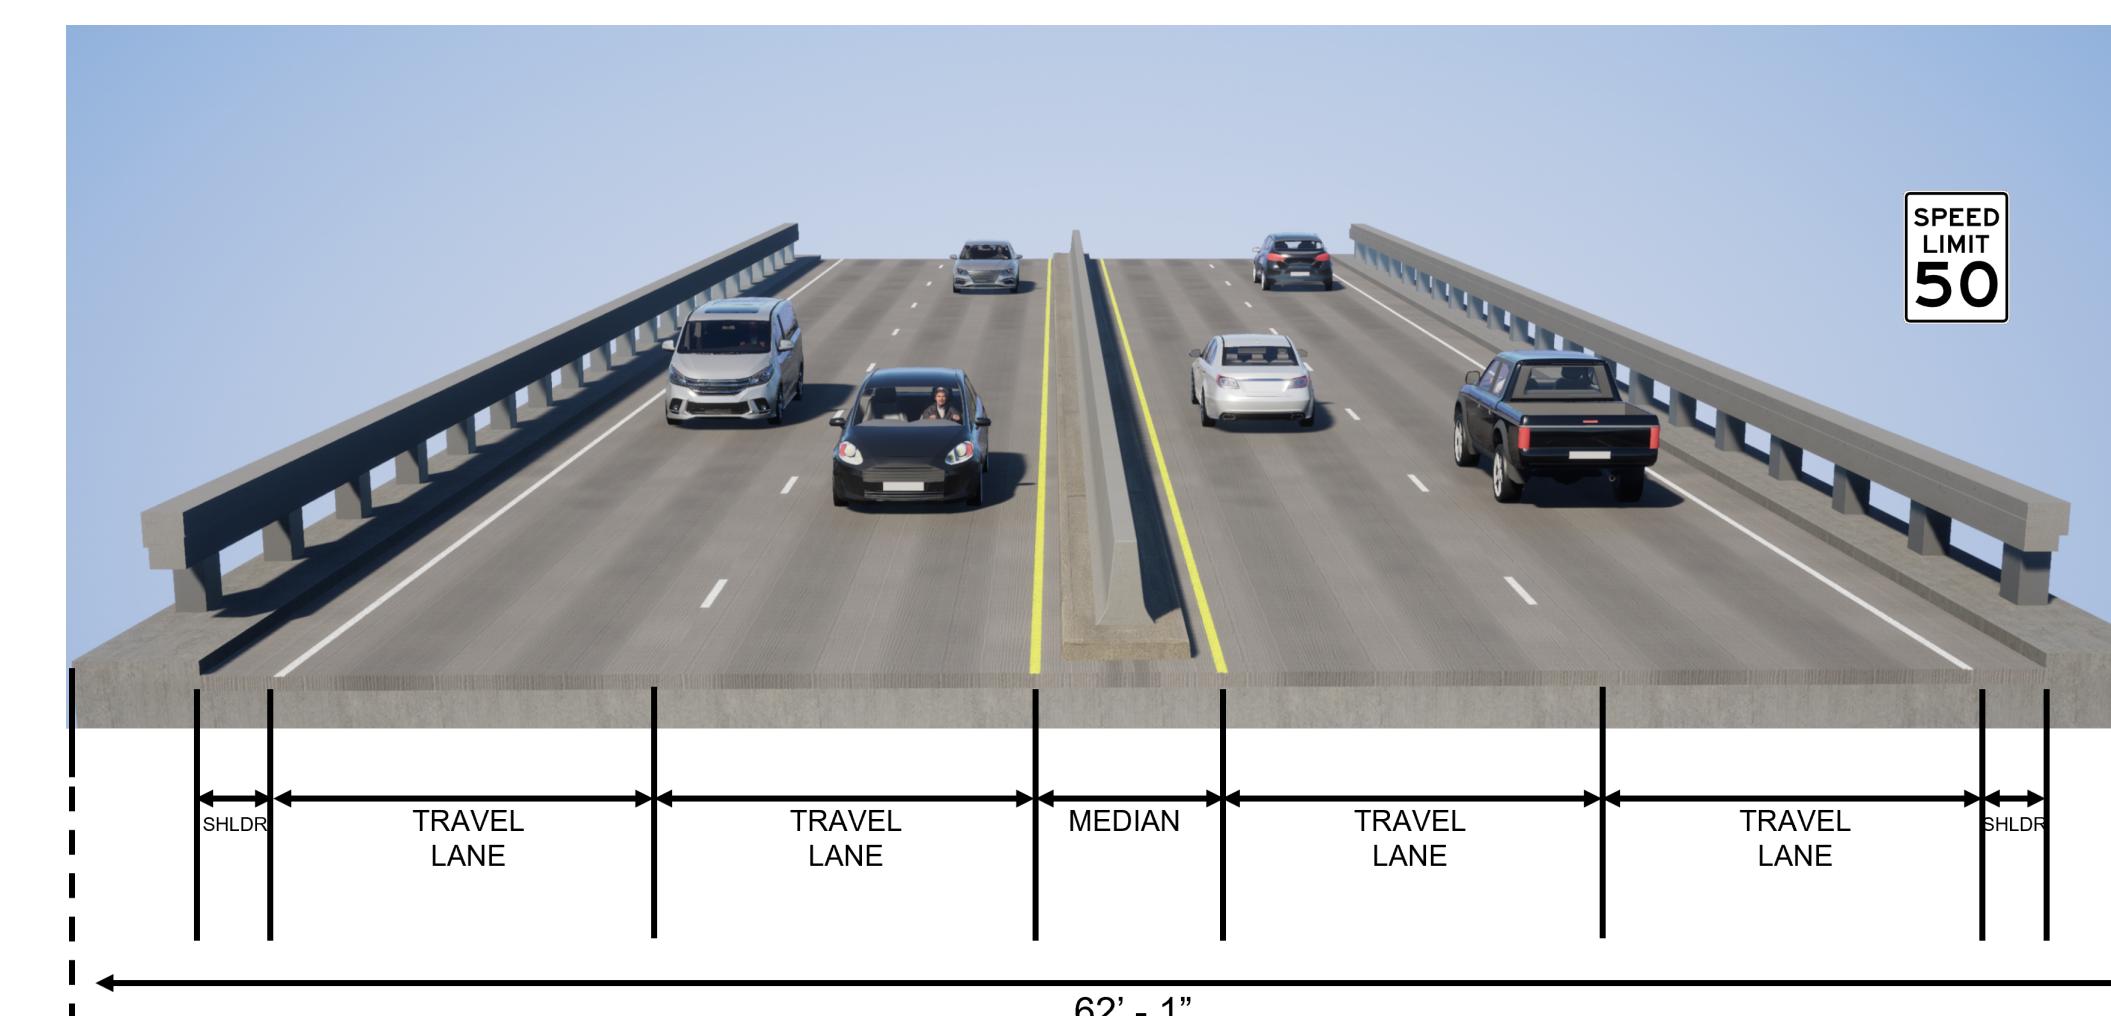


North of DeSoto Bridge

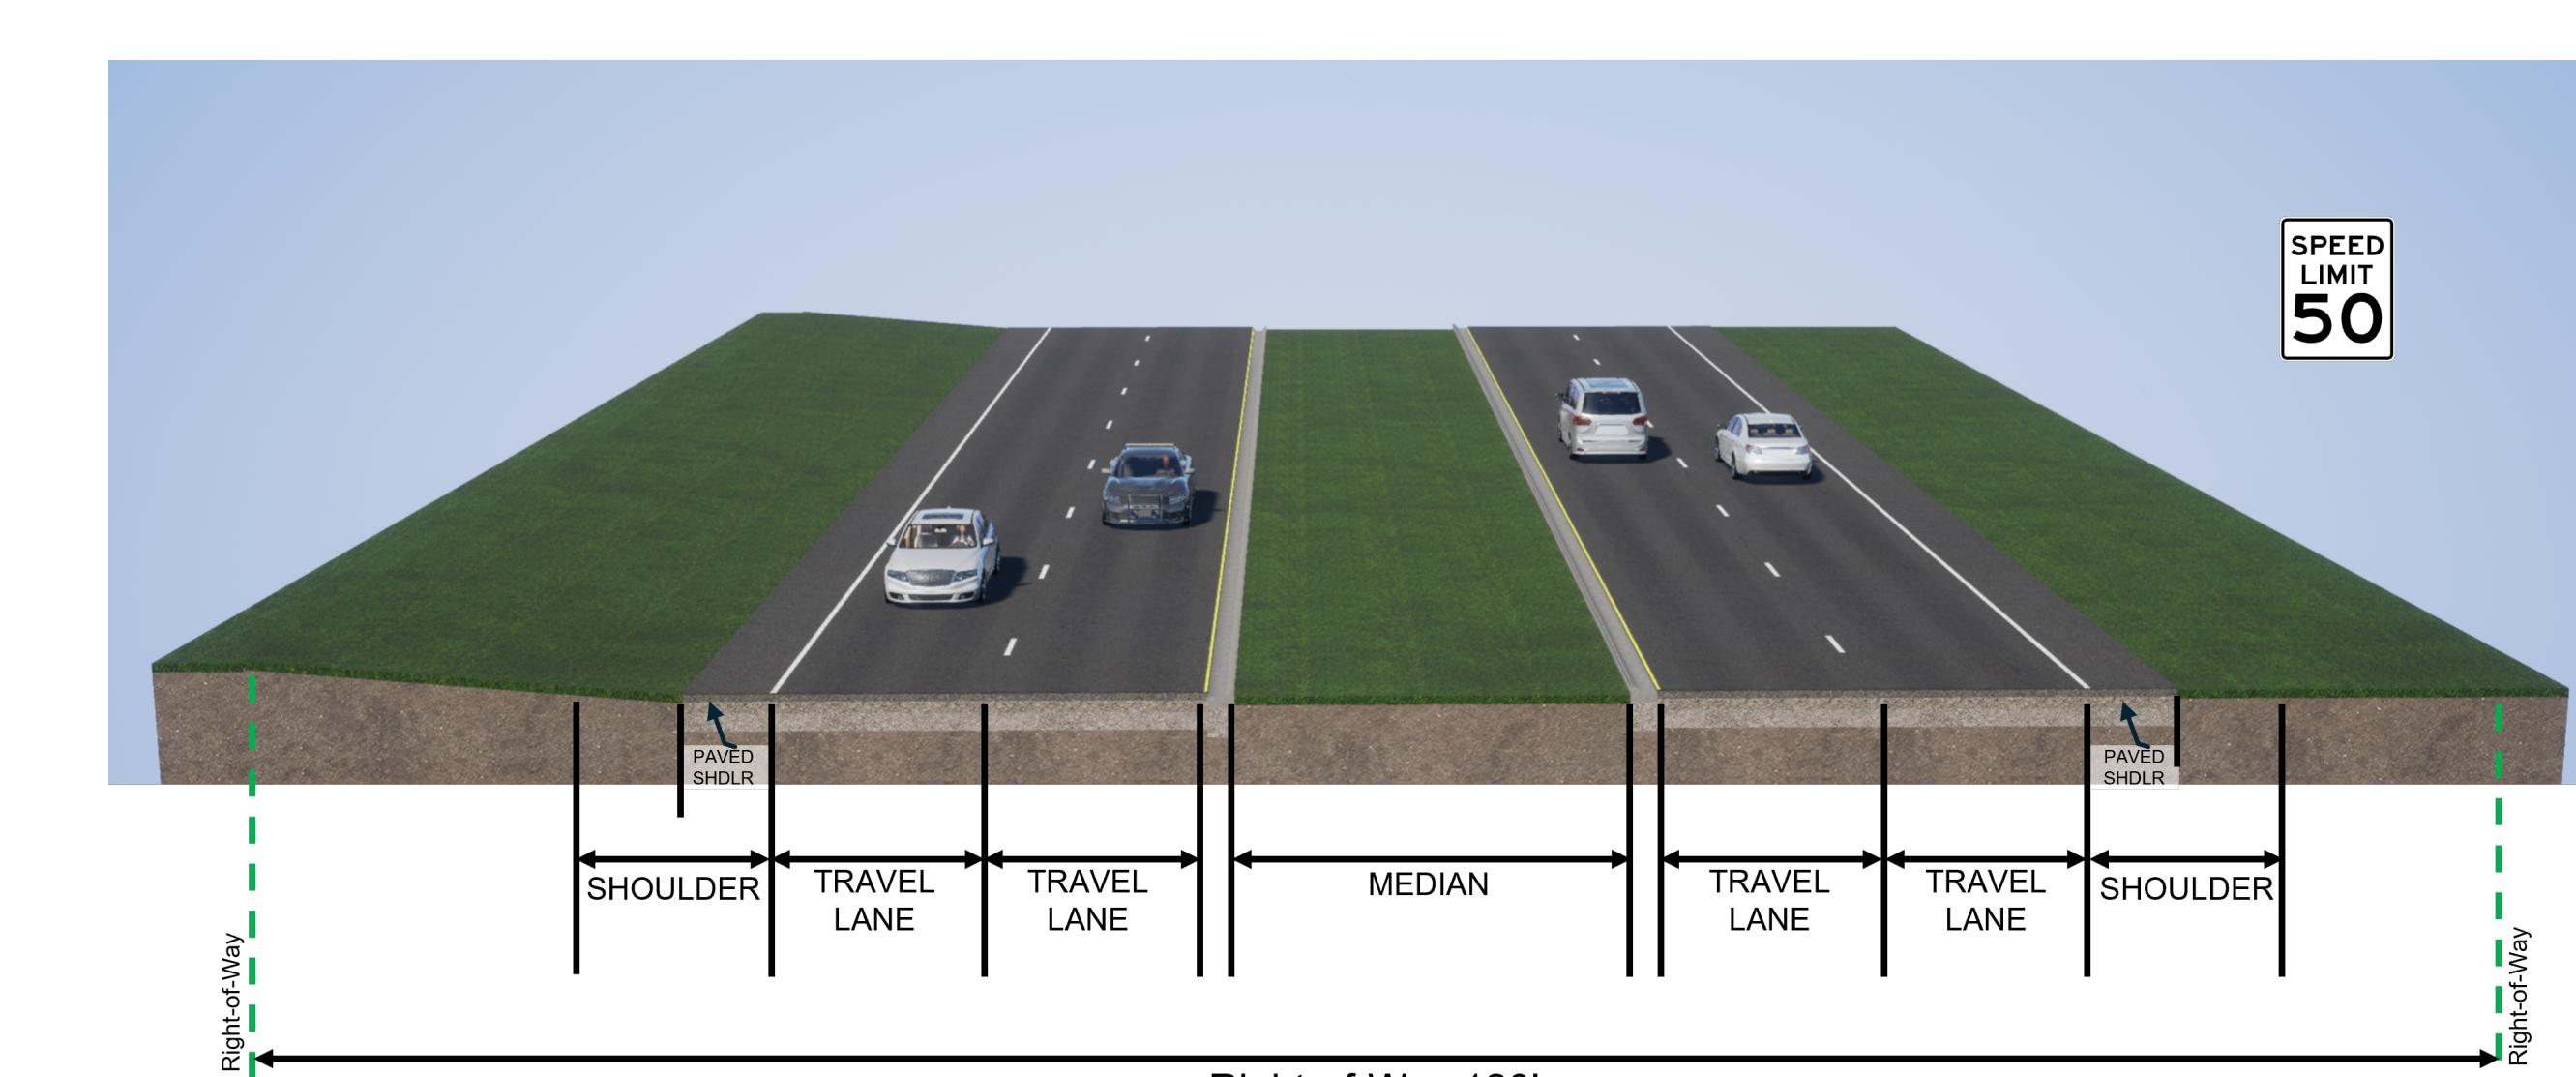

Existing (2026)

Proposed

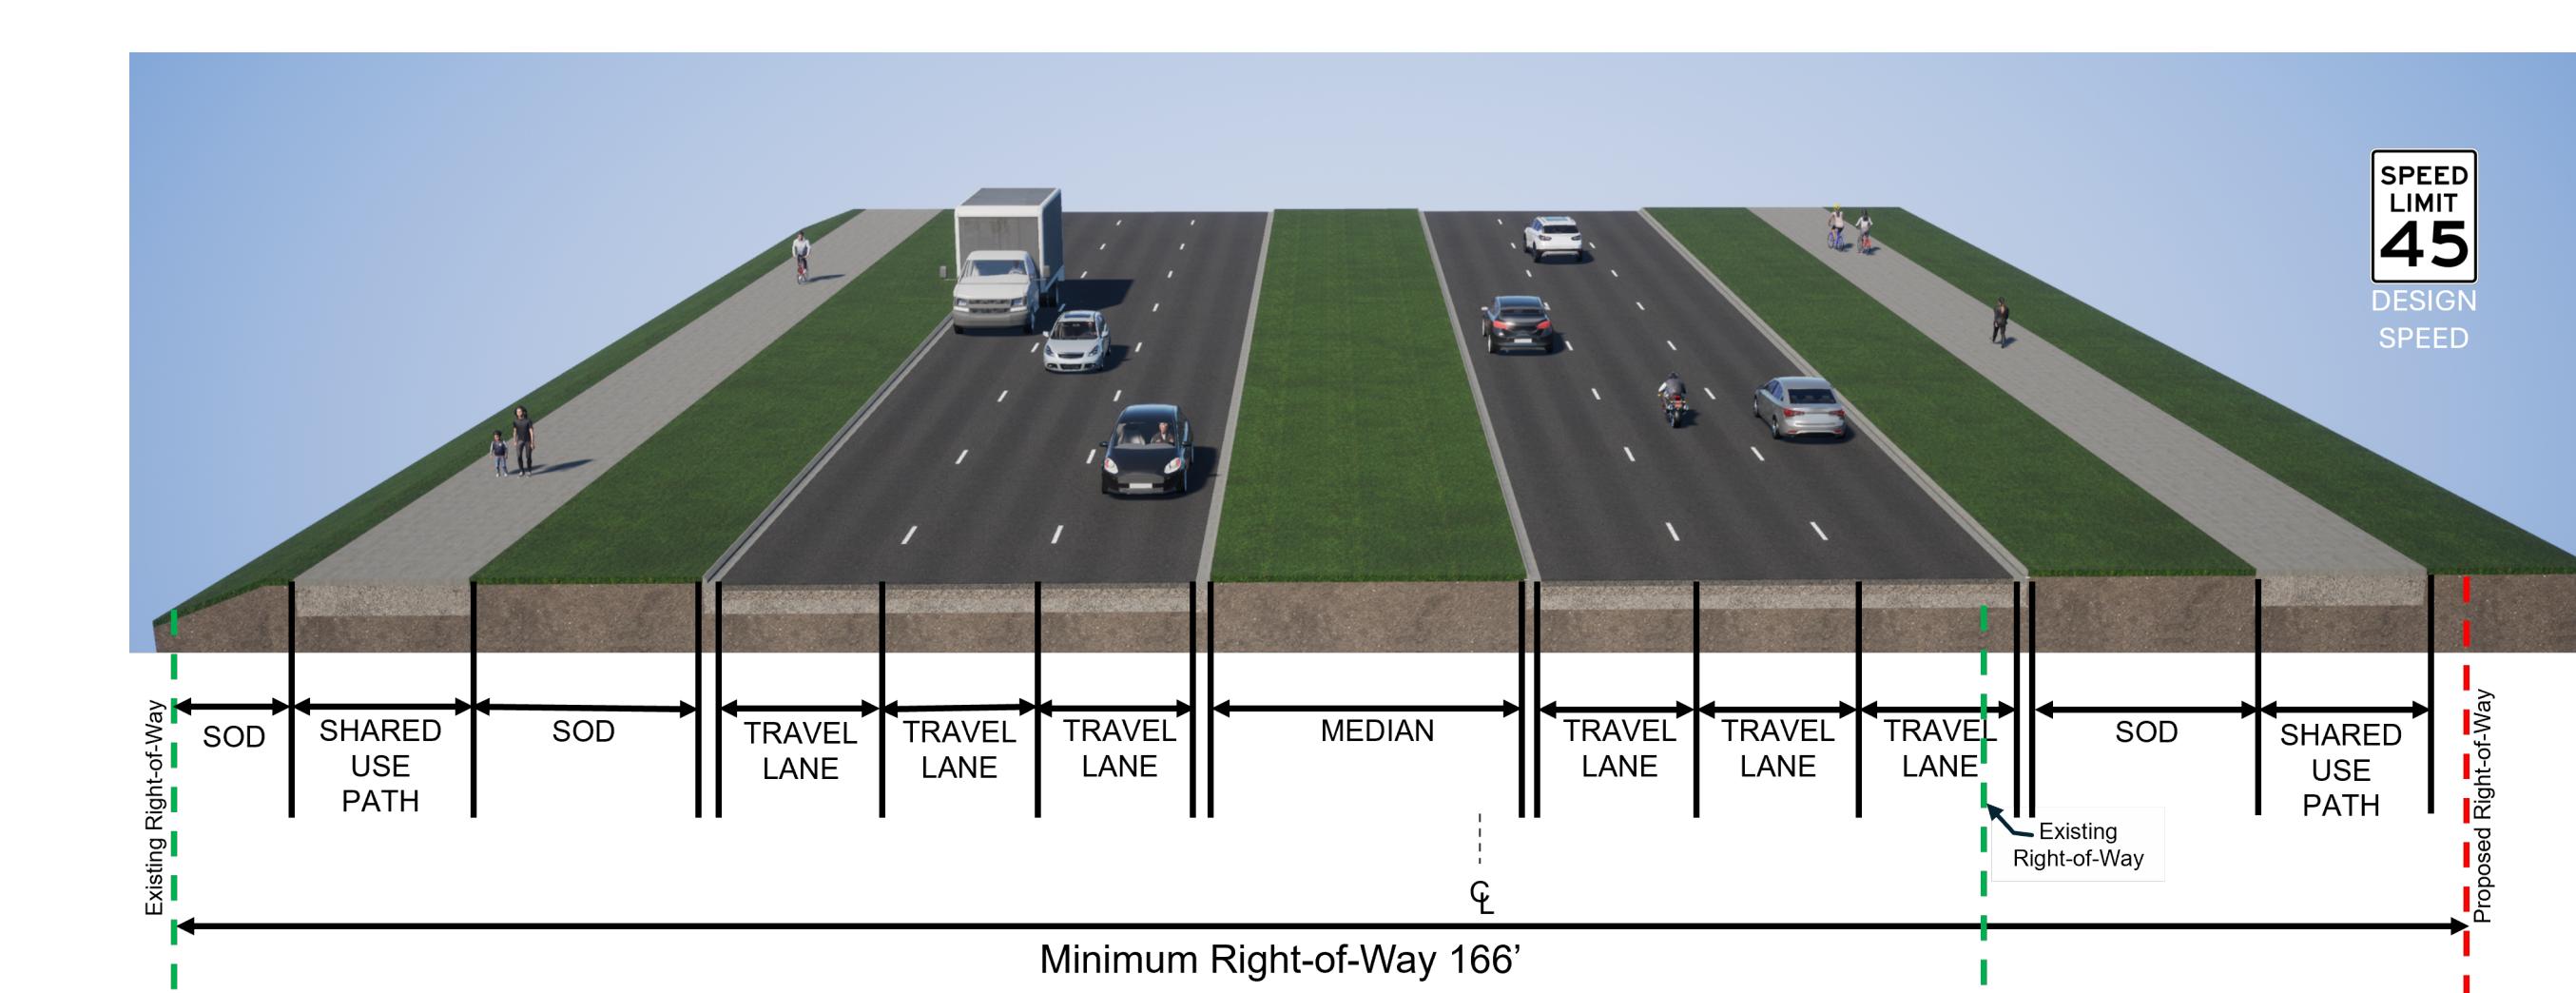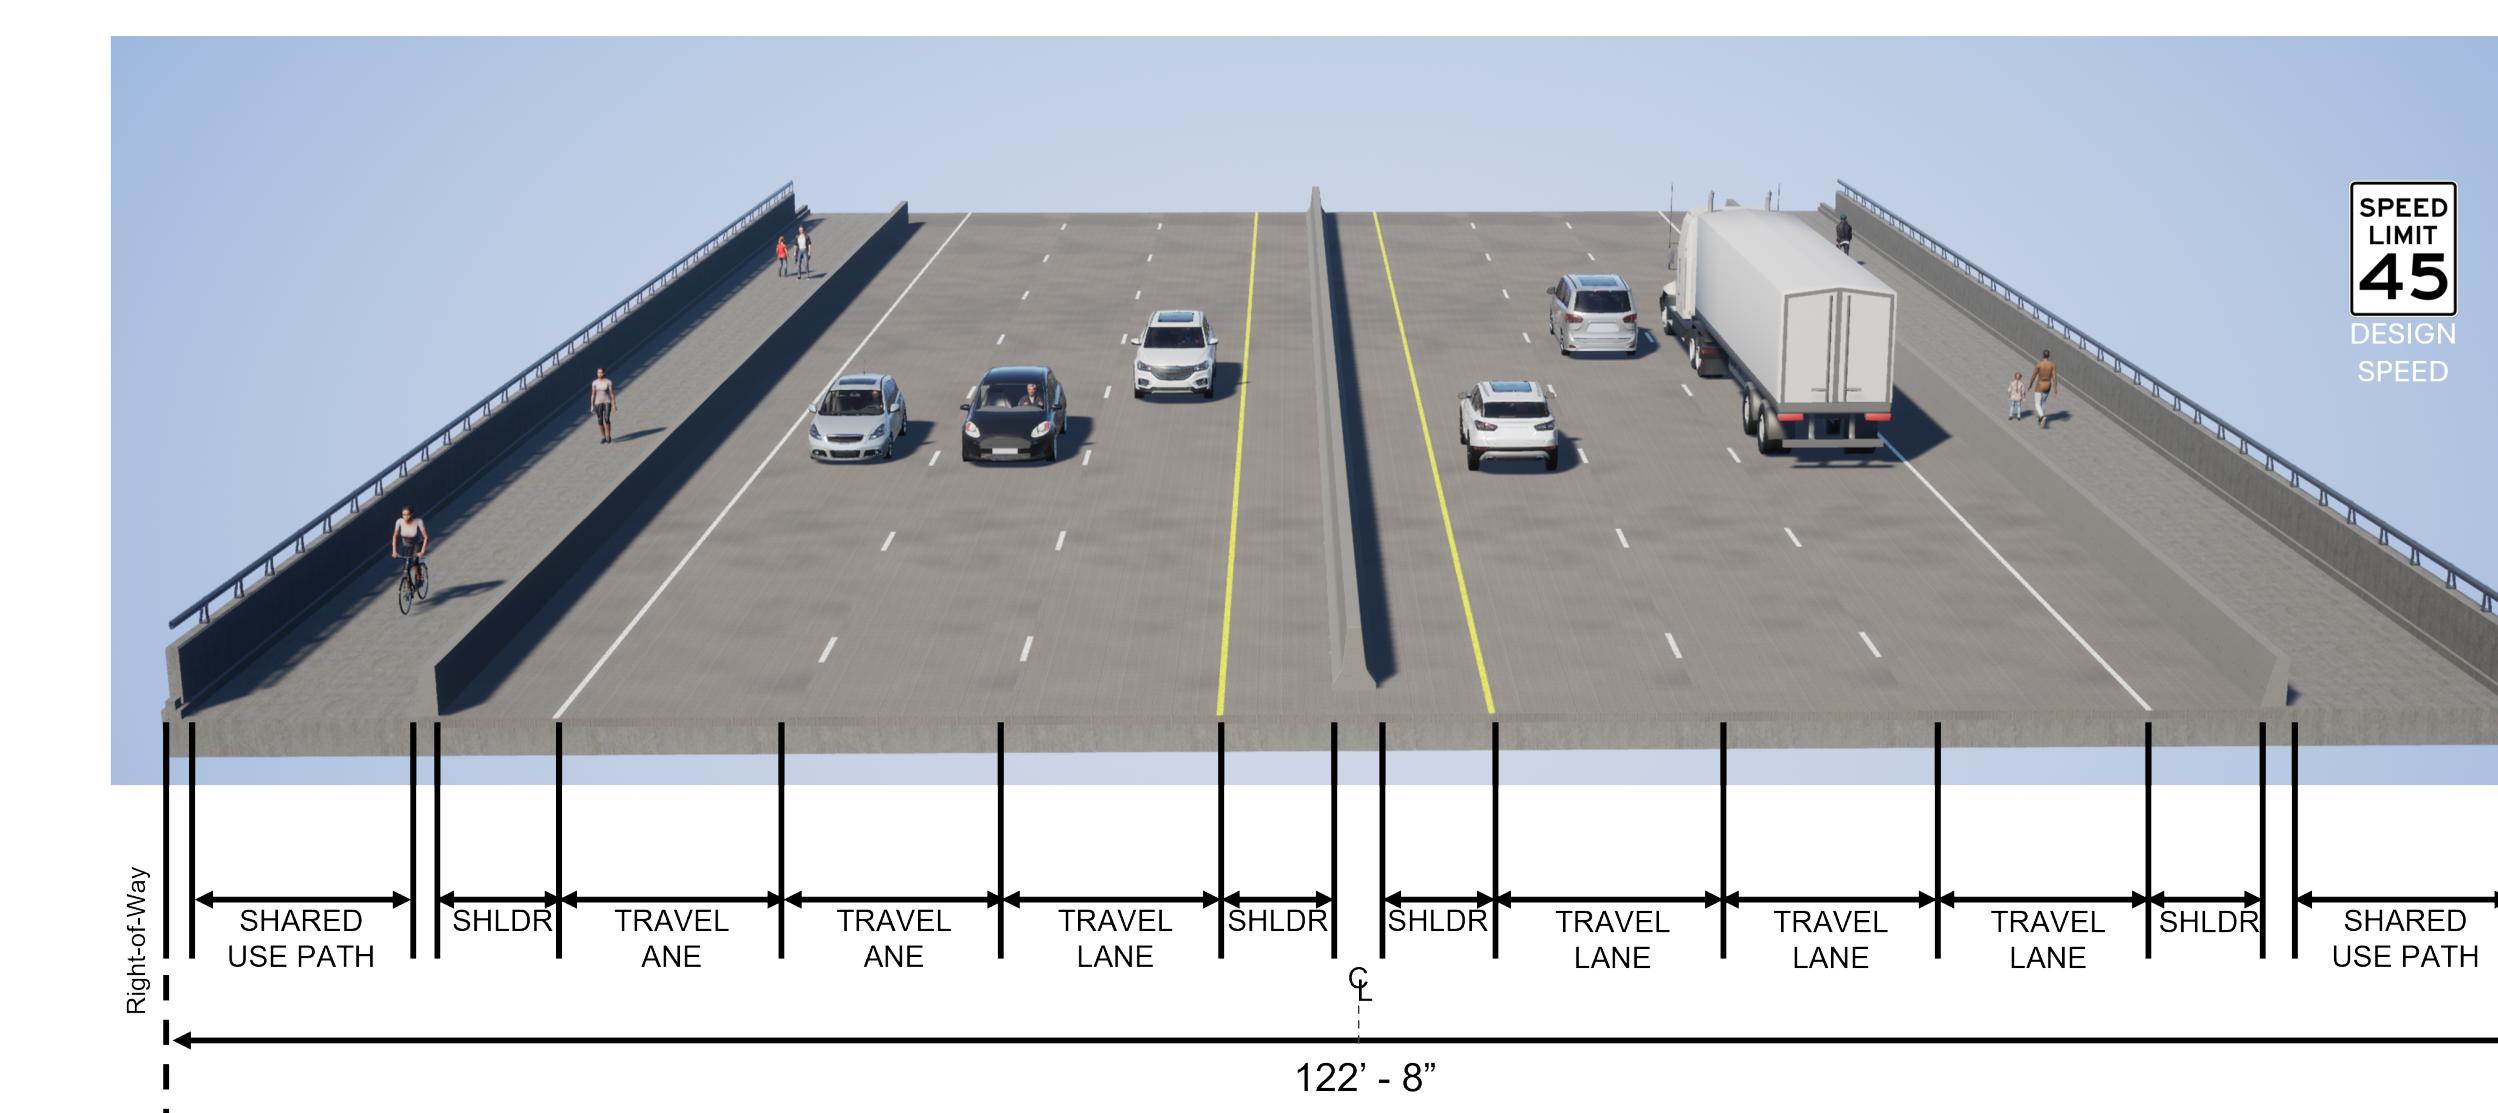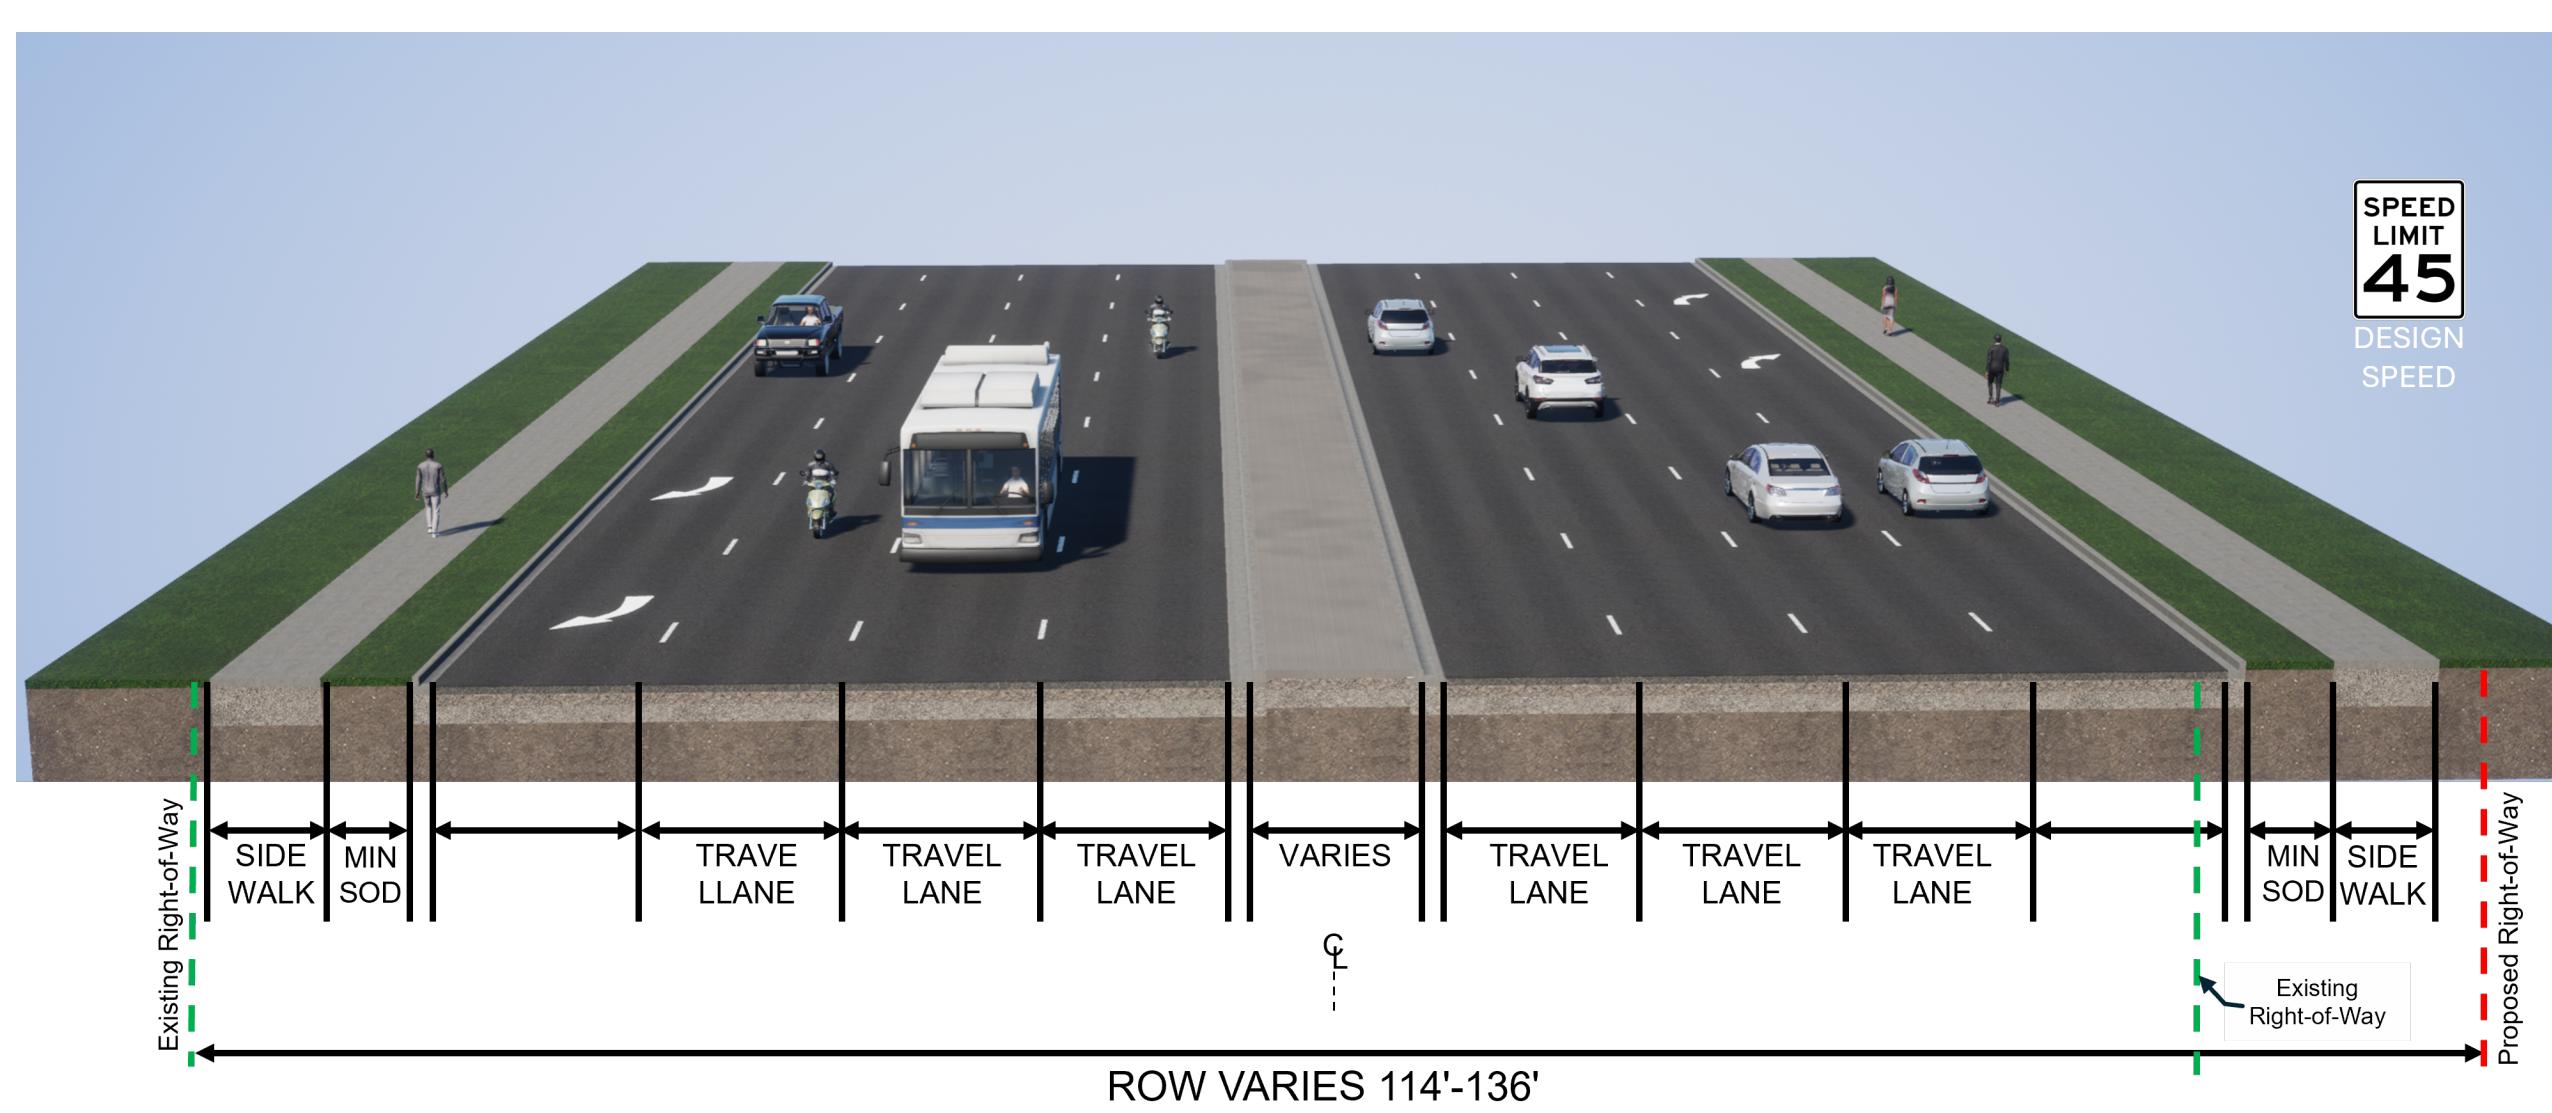BPC PD&E
Corridor A
6-Lanes
At-Grade (Interim)

Proposed

BPC PD&E
Corridor A
6-Lanes
At-Grade +
2-Lanes
Elevated (Ultimate)