



**B2:**

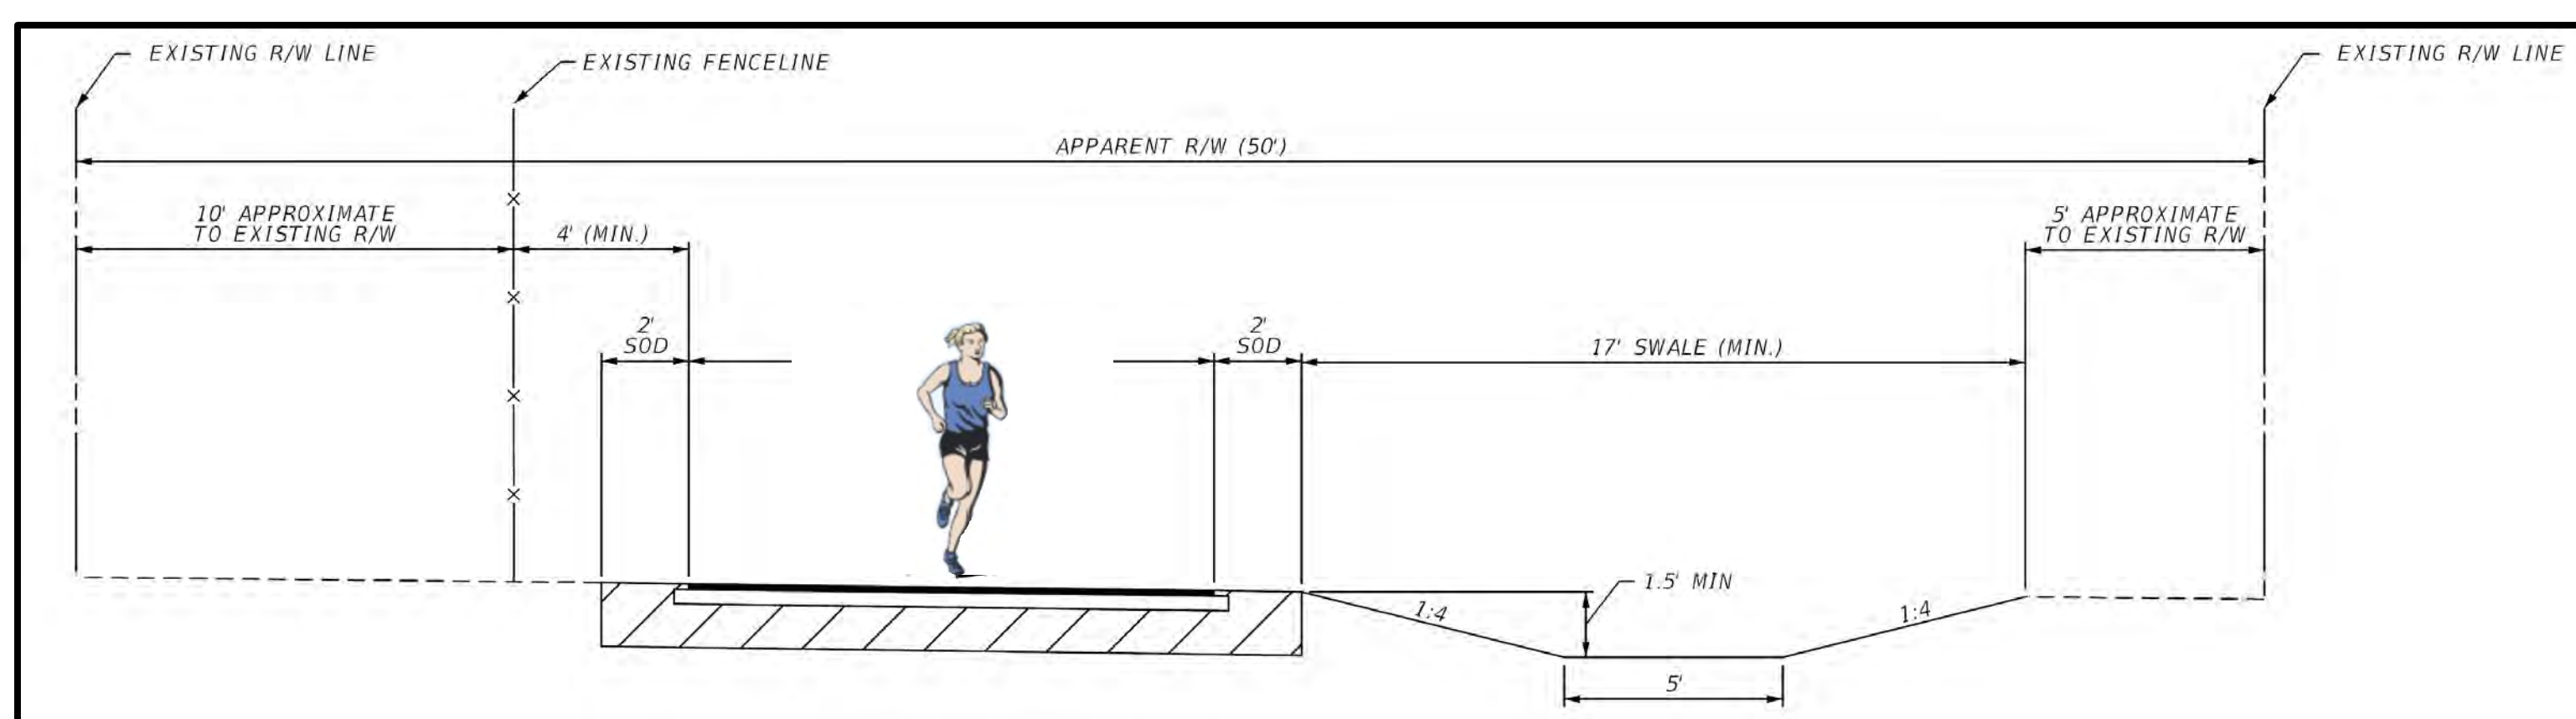


**Shared Use Path**

**B3:**

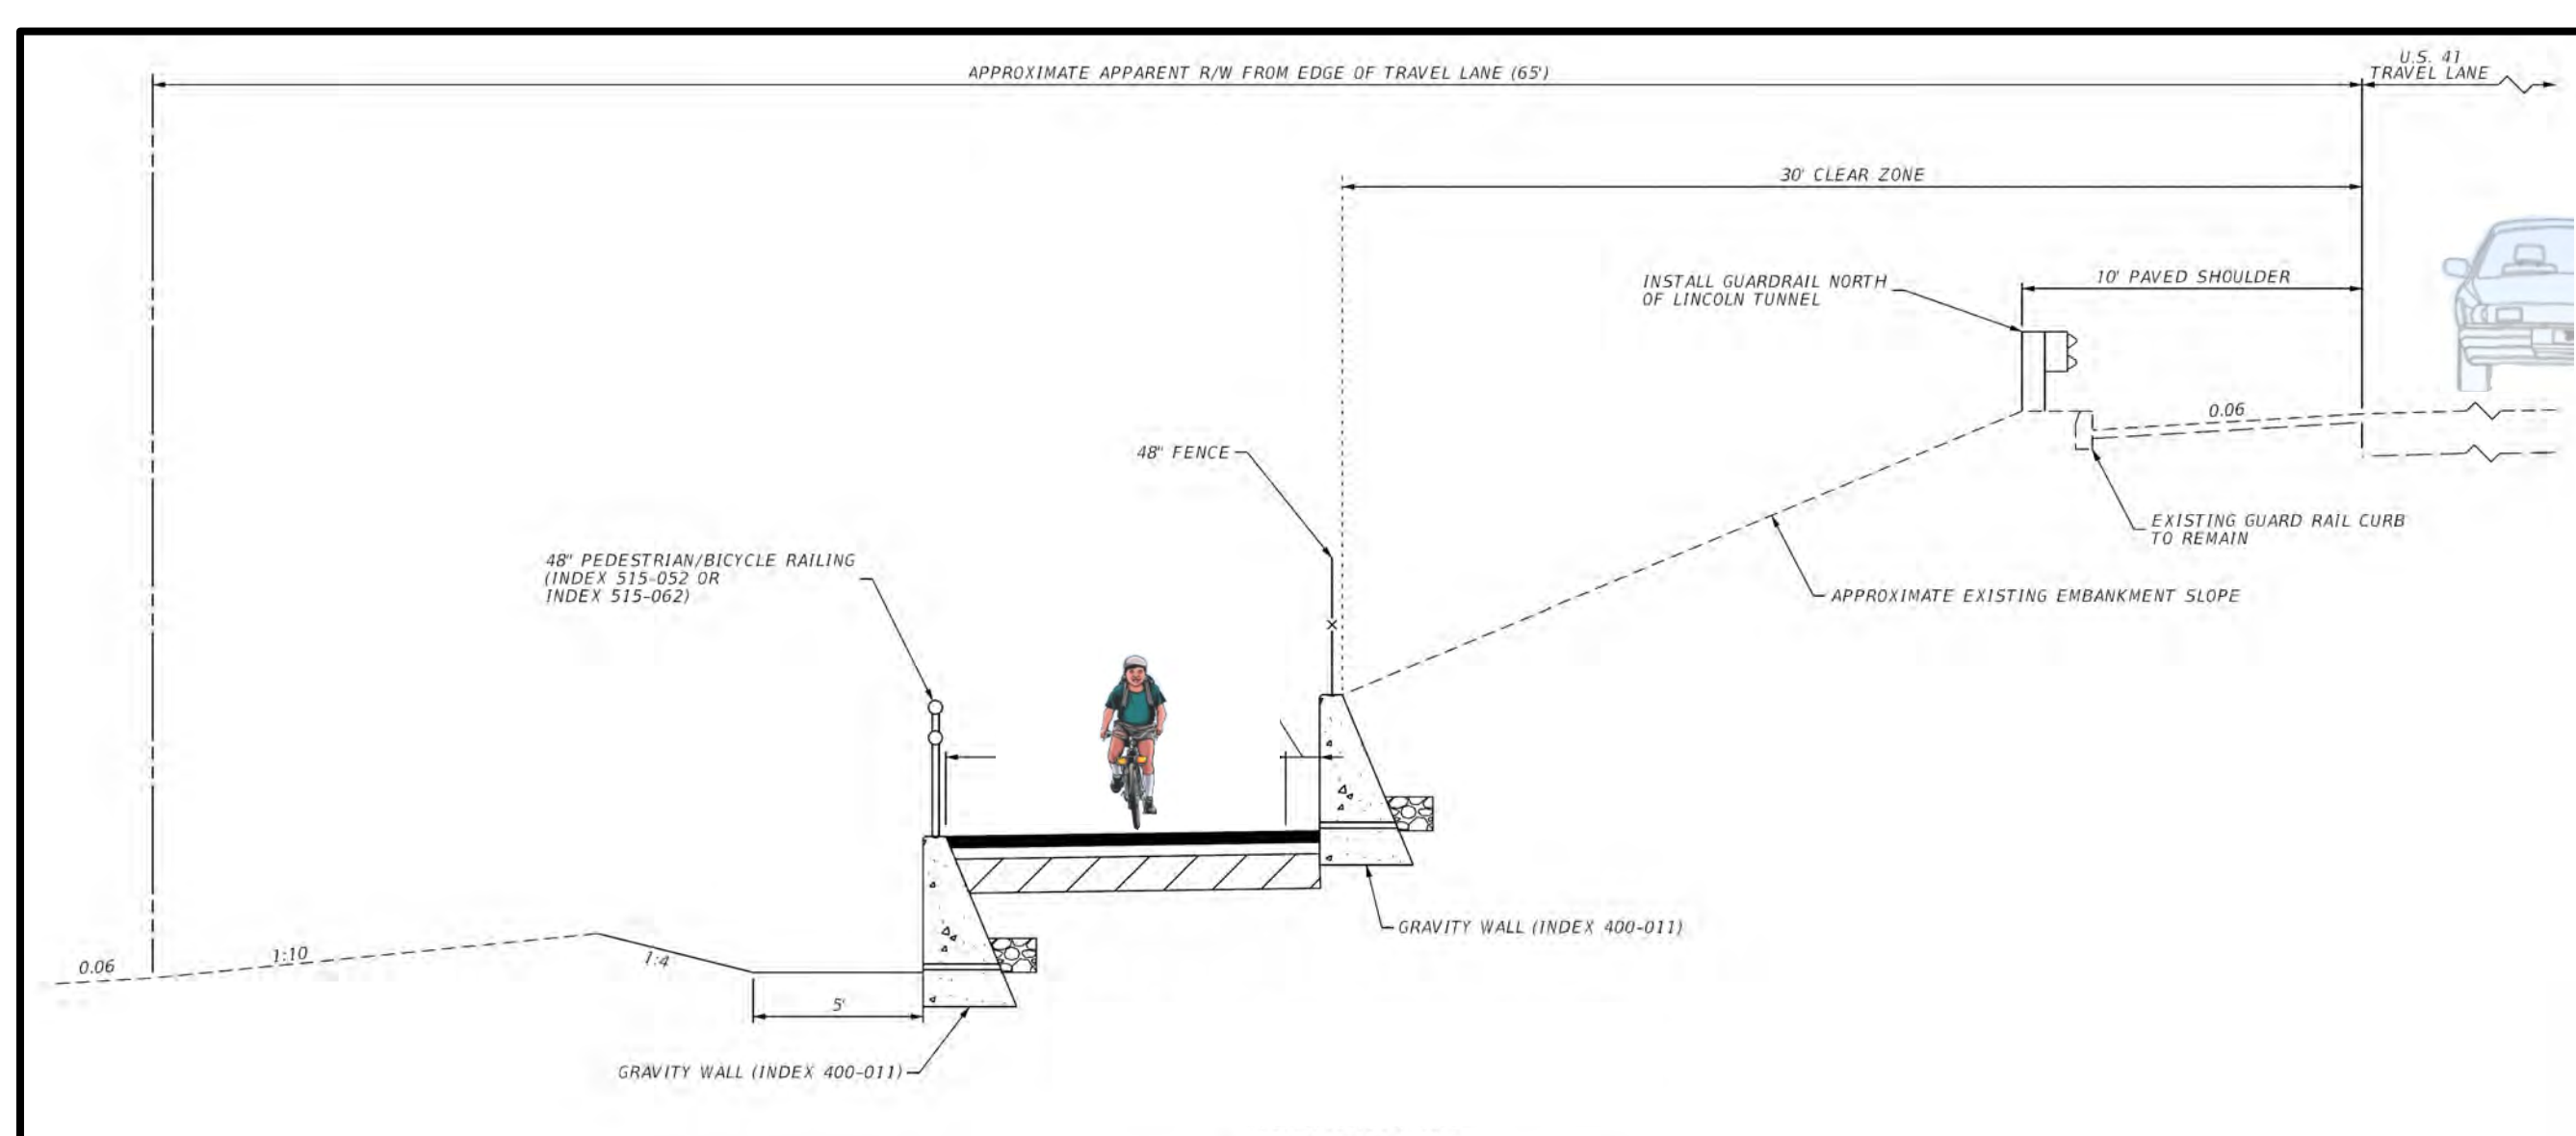


**Shared Use Path  
on embankment**

**B4:**

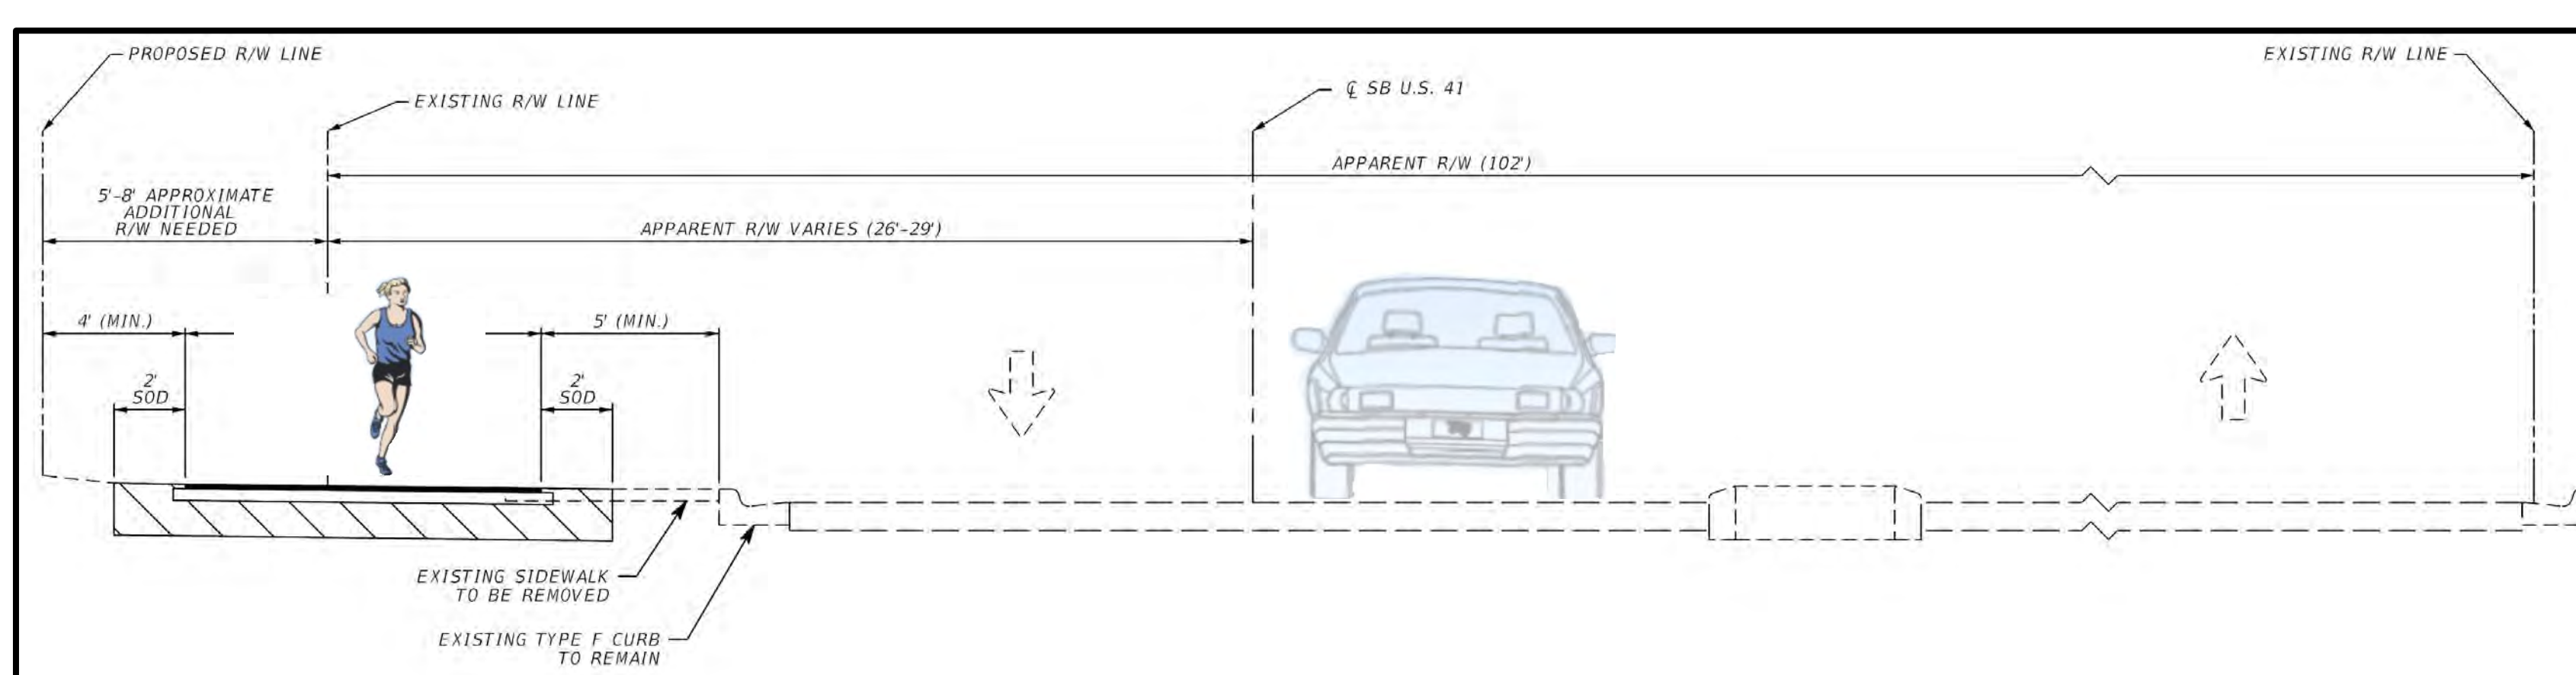

**Shared Use Path**

**B5:**

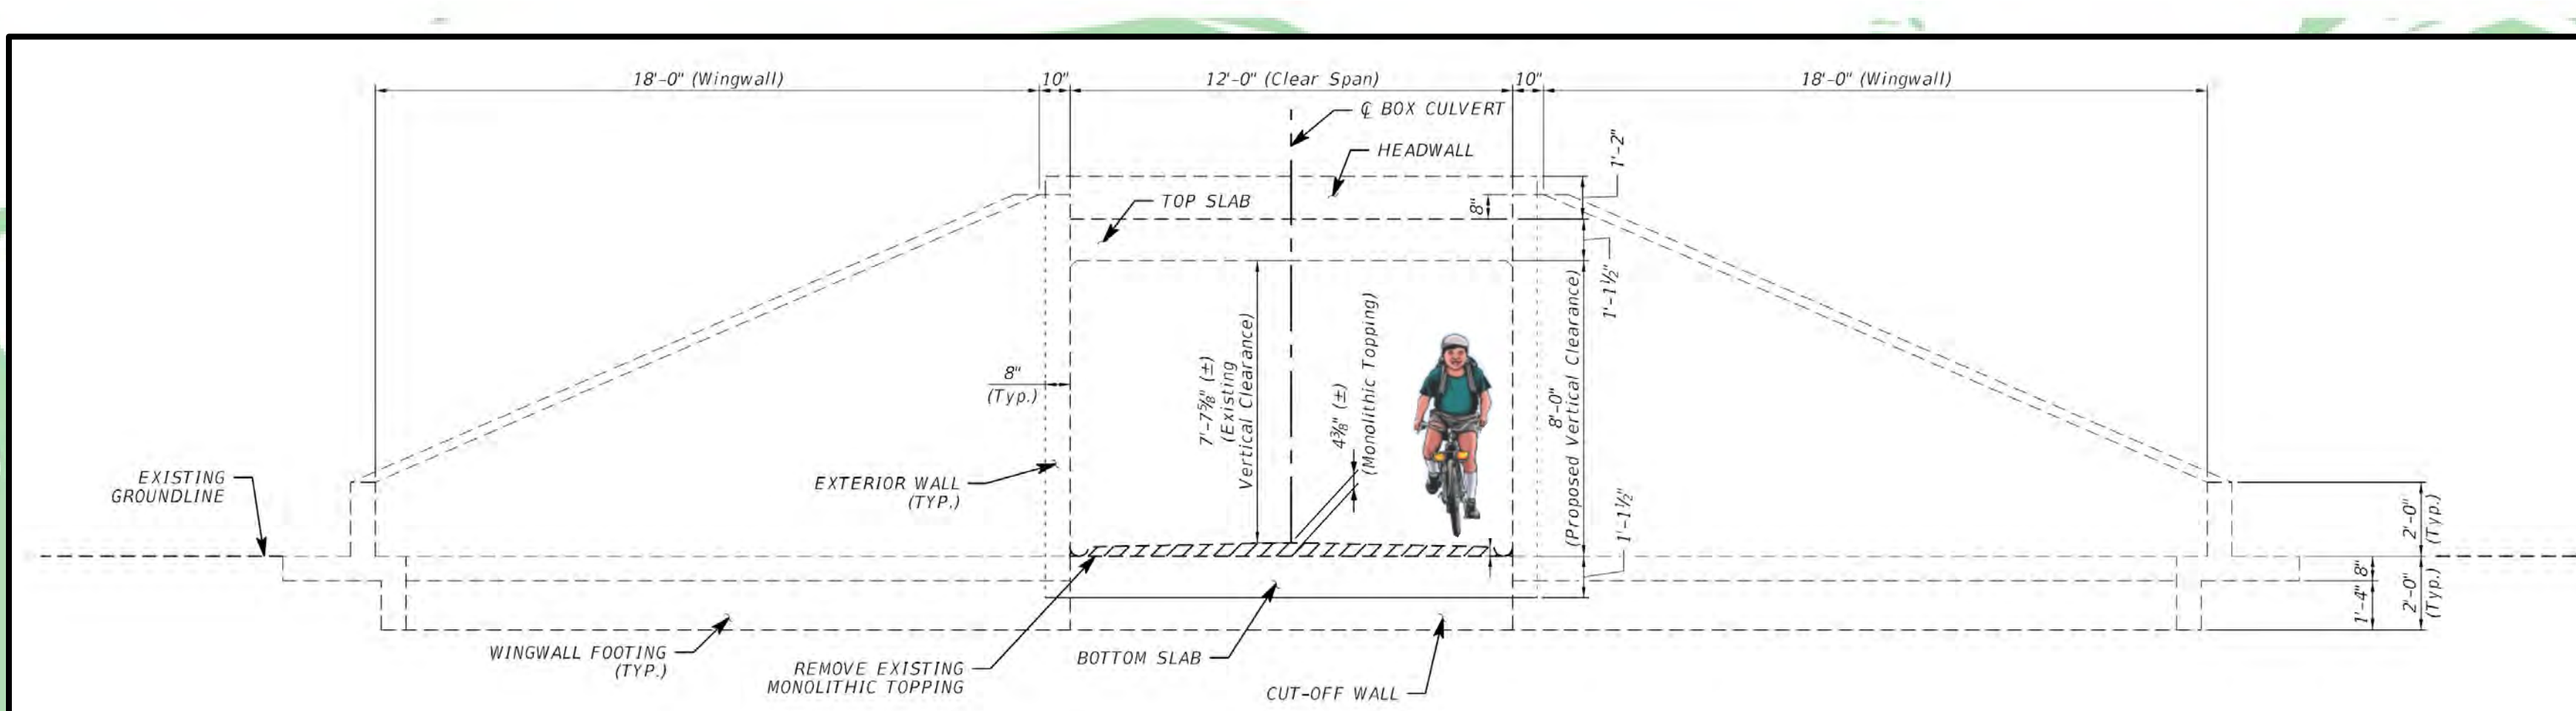

**Box Culvert**