



Little Ringling (SR 789)


FROM BIRD KEY DRIVE TO SARASOTA HARBOUR WEST | SARASOTA, FLORIDA
PROJECT DEVELOPMENT & ENVIRONMENT (PD&E) STUDY

SINGLE BRIDGE ALTERNATIVE


Financial Project ID: 436680-1-22-01 & 436680-1-32-01



PROPOSED SINGLE BRIDGE TYPICAL SECTION

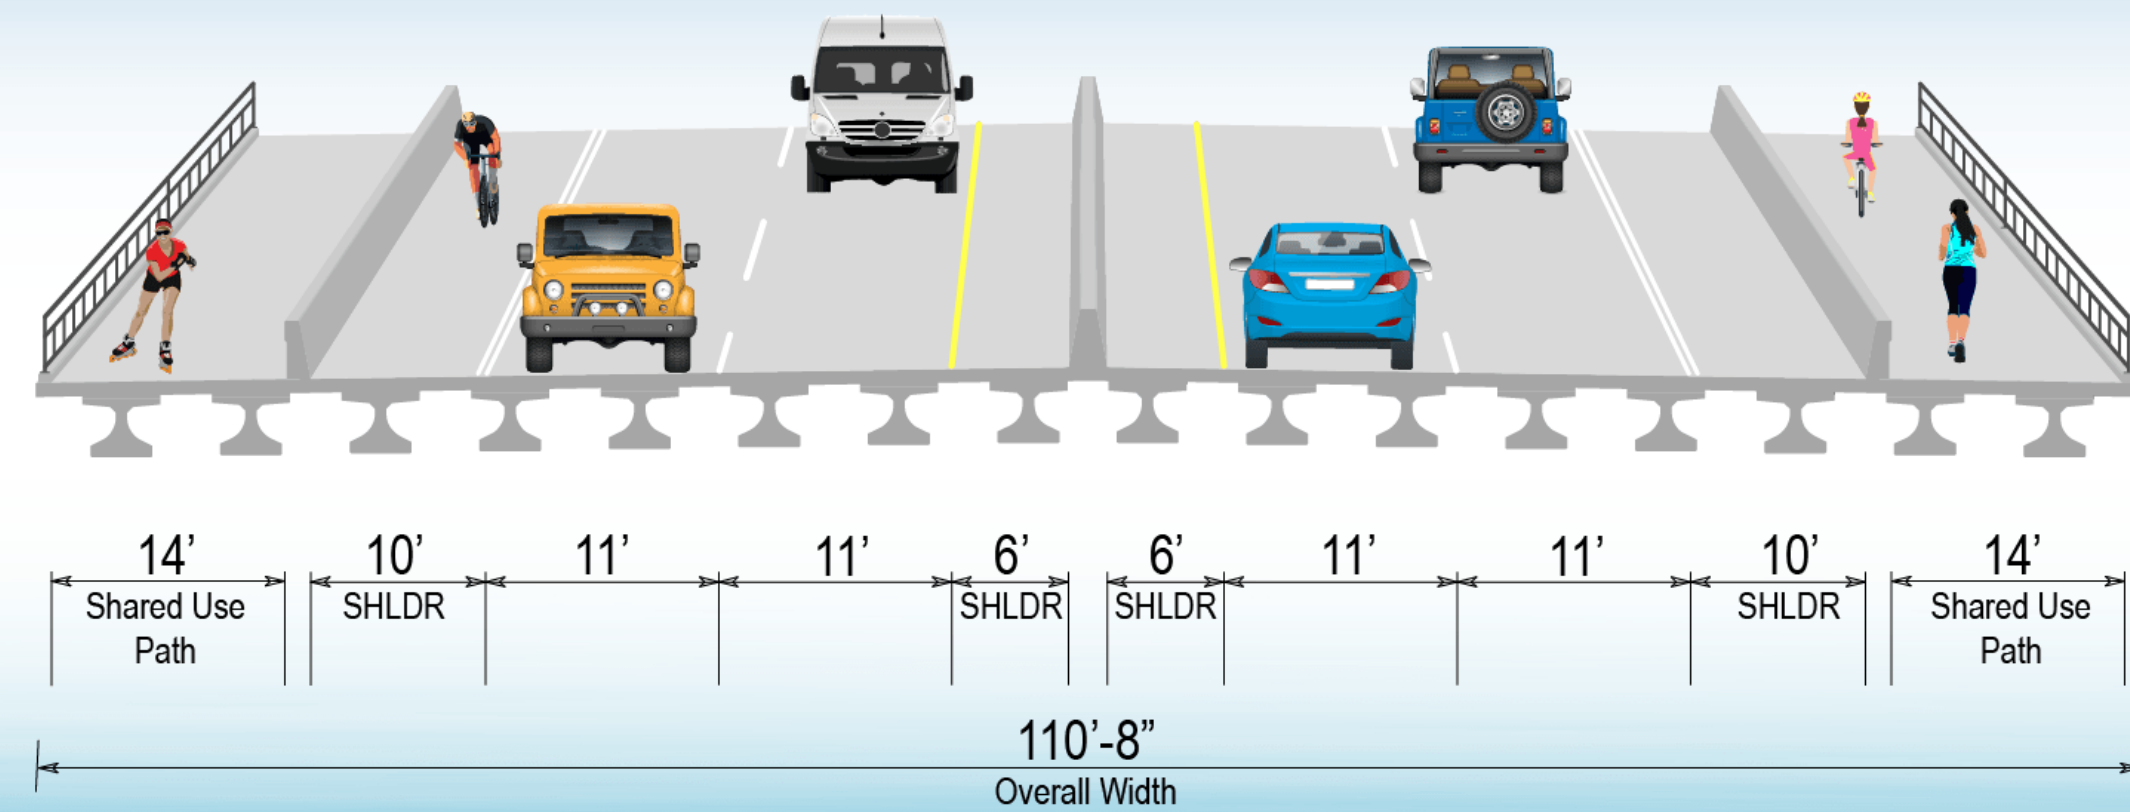

PROPOSED PROFILE

 

"The entire project is within the 100-year floodplain zones AE and VE"



Little Ringling (SR 789)


FROM BIRD KEY DRIVE TO SARASOTA HARBOUR WEST | SARASOTA, FLORIDA
PROJECT DEVELOPMENT & ENVIRONMENT (PD&E) STUDY

TWIN BRIDGE ALTERNATIVE


Financial Project ID: 436680-1-22-01 & 436680-1-32-01



PROPOSED TWIN BRIDGE TYPICAL SECTION

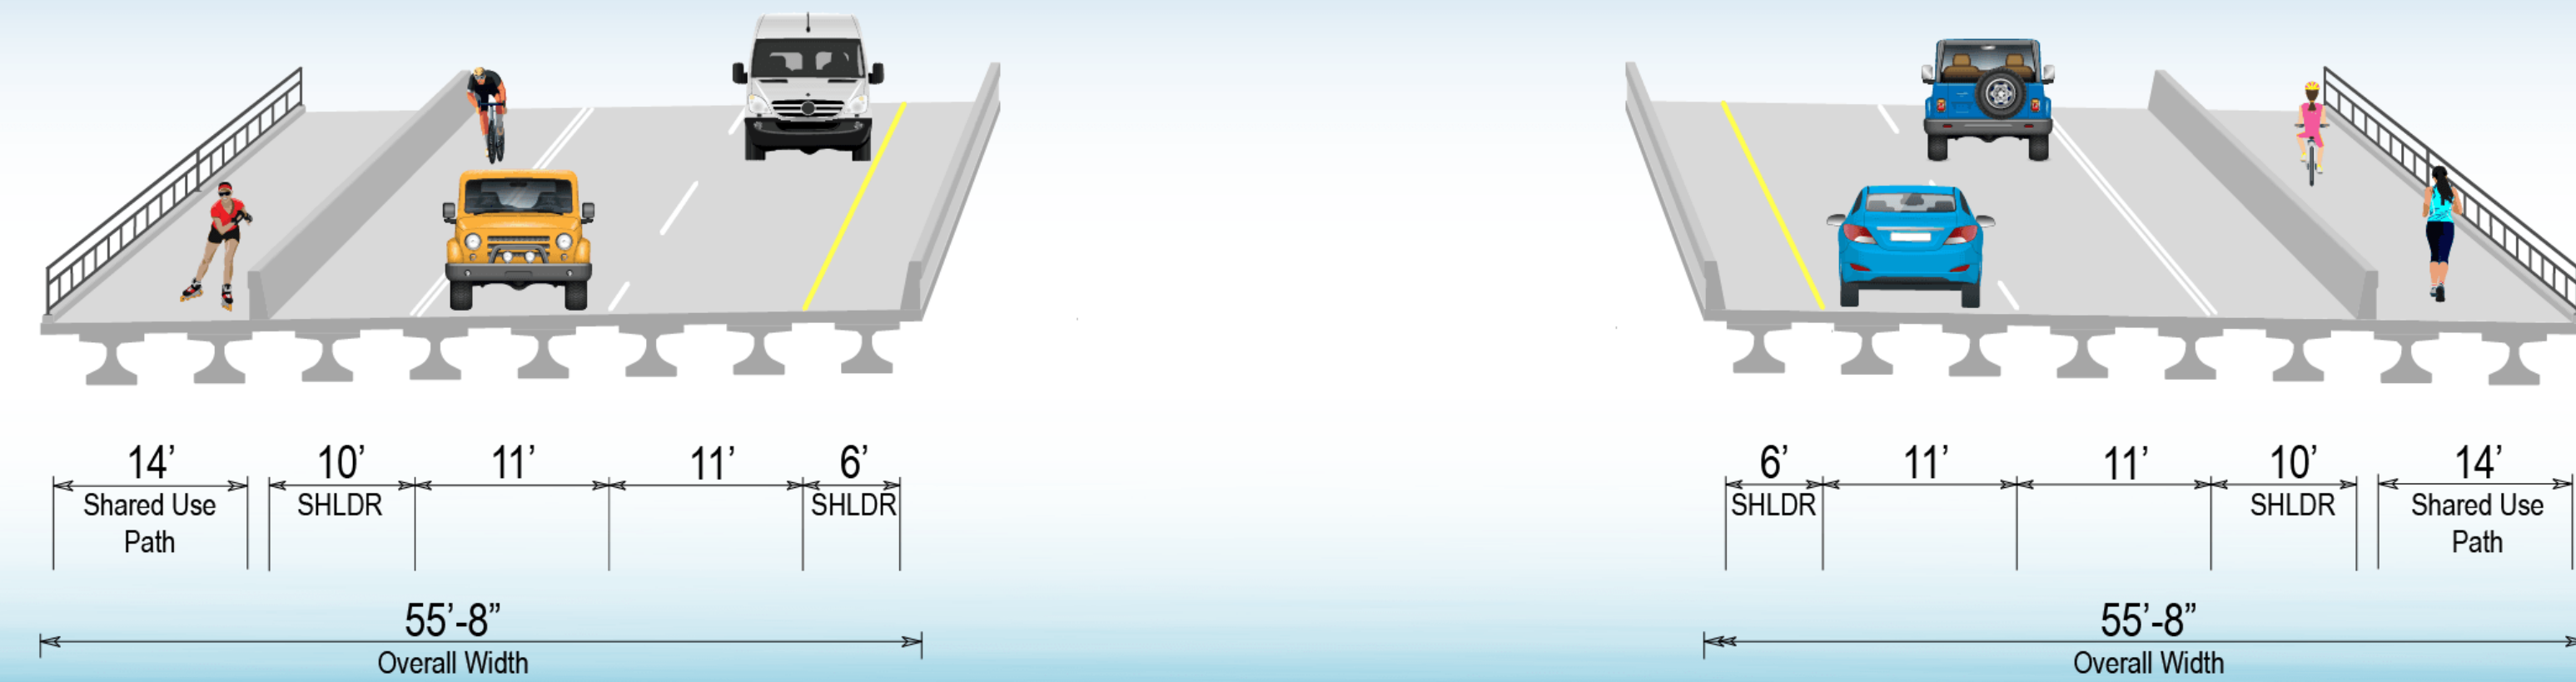

PROPOSED PROFILE

 

"The entire project is within the 100-year floodplain zones AE and VE"