


# Typical Sections

Public Hearing ♦ August 6, 2019




## SEGMENT A TYPICAL SECTION

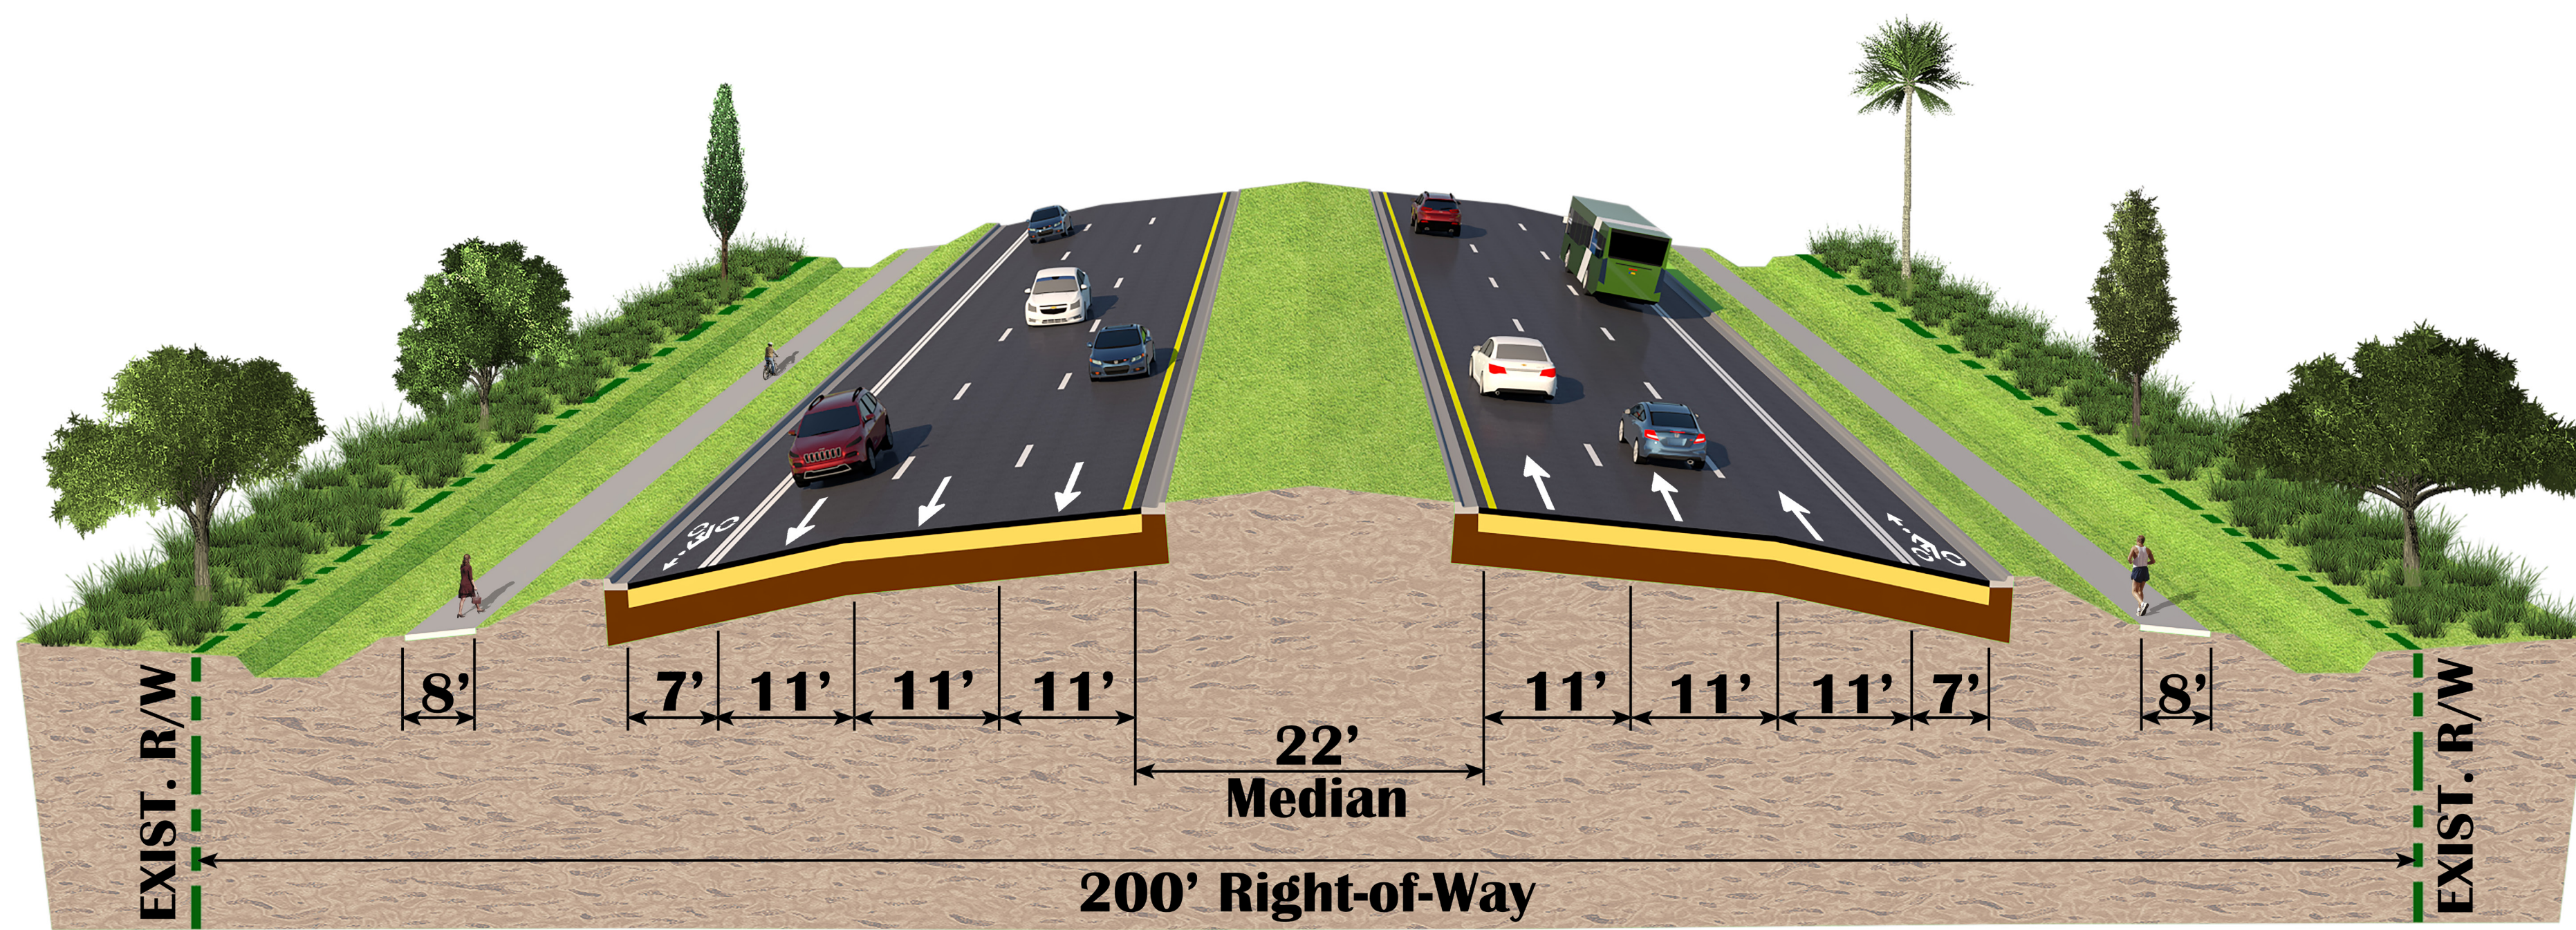


Lorraine Road to east of  
Greenbrook Boulevard

## SEGMENT B TYPICAL SECTION

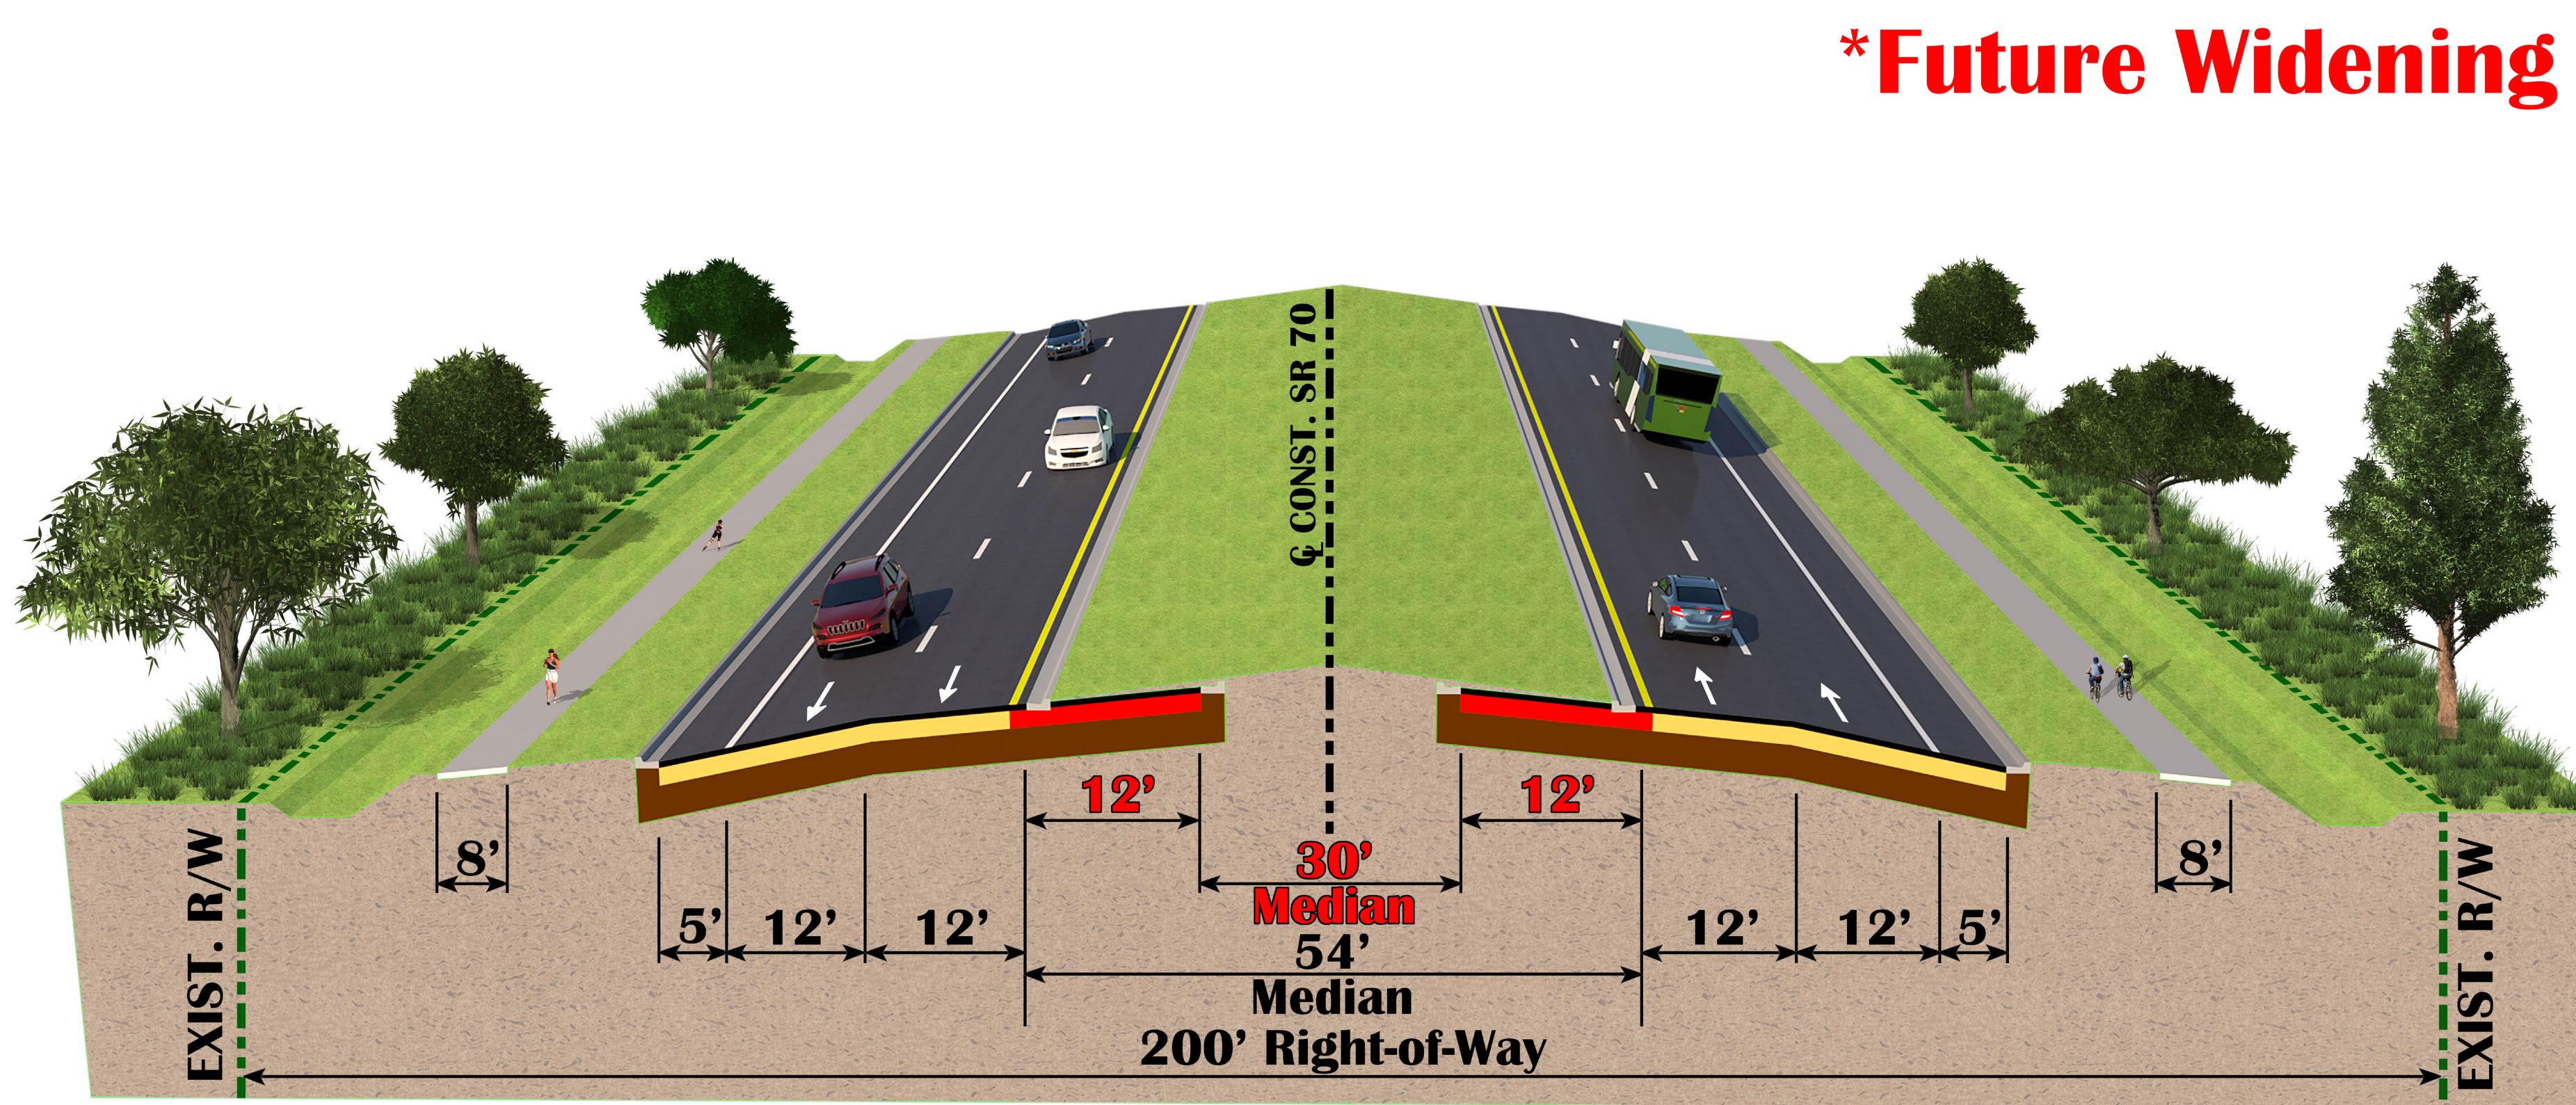

East of Greenbrook Boulevard to  
Bourneside Boulevard

## SEGMENT C TYPICAL SECTION

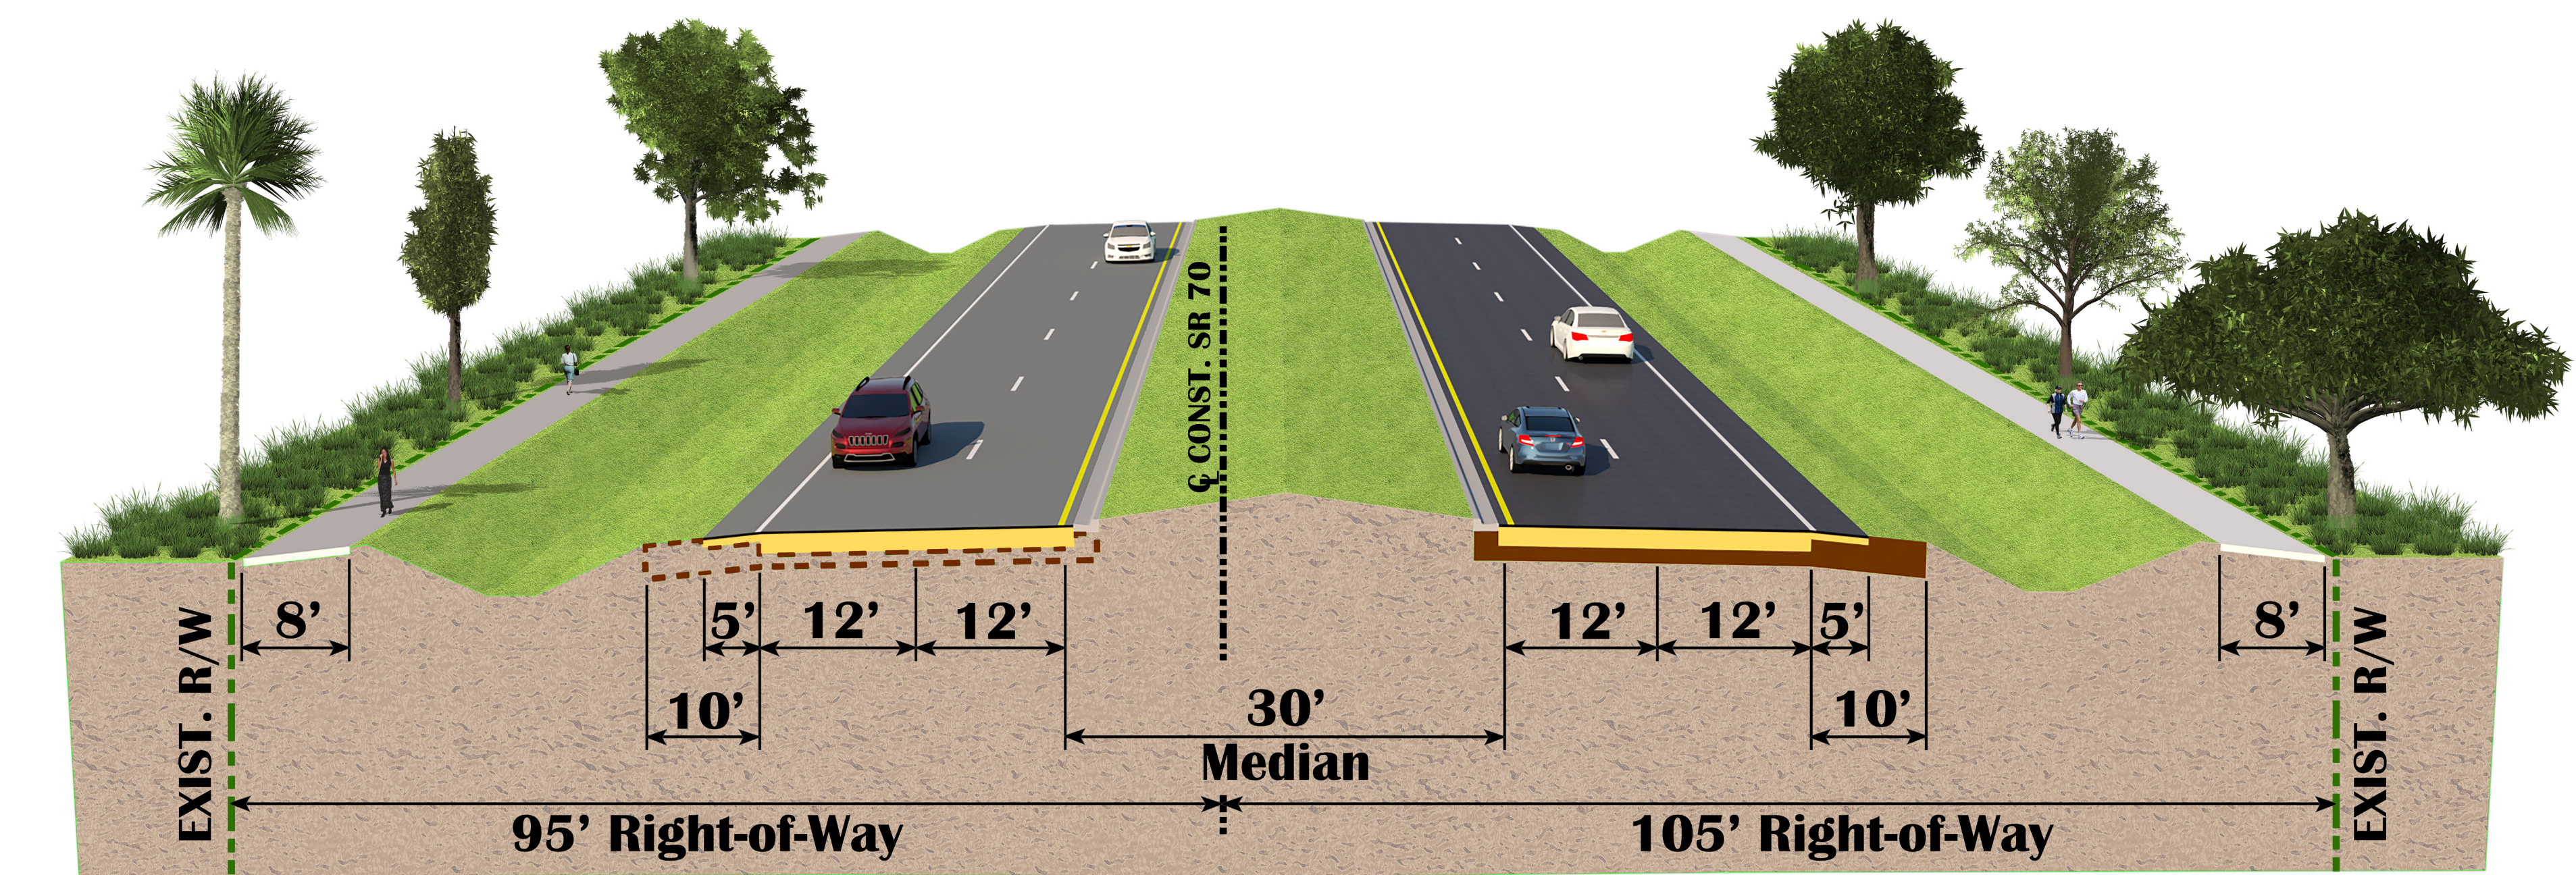

Bourneside Boulevard to  
CR 675 (Waterbury Road)