


Typical Sections

Public Information Meeting ♦ December 18th, 2018

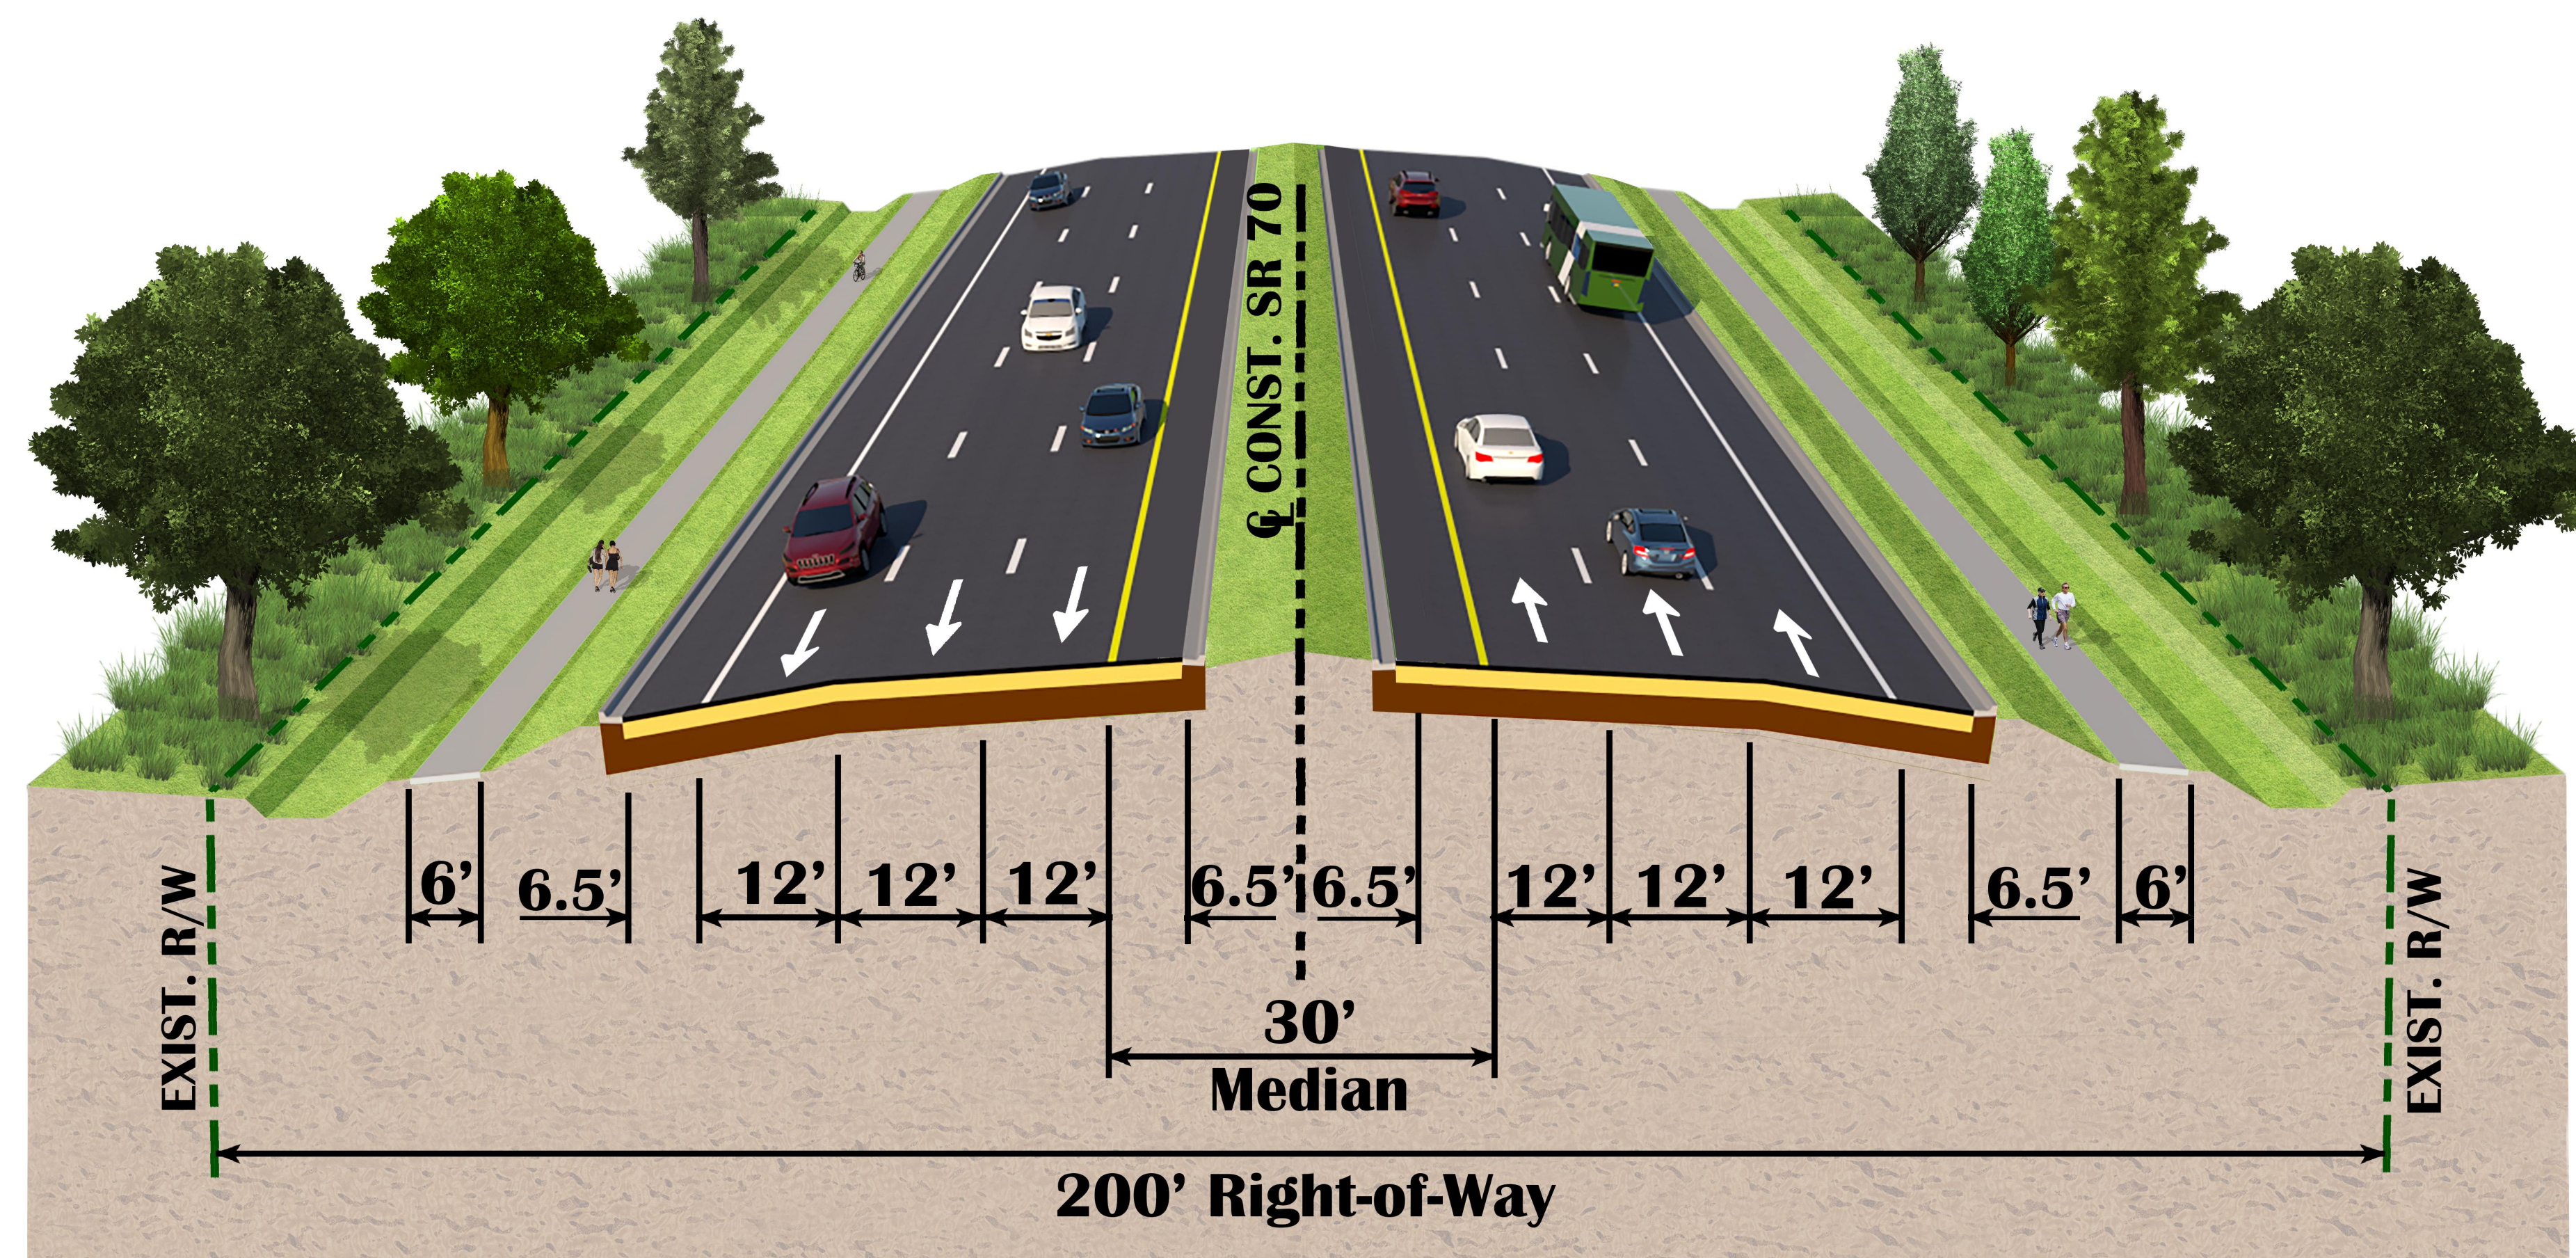


SEGMENT A TYPICAL SECTION



Lorraine Road to east of Greenbrook Boulevard


SEGMENT B TYPICAL SECTION

*Future Widening

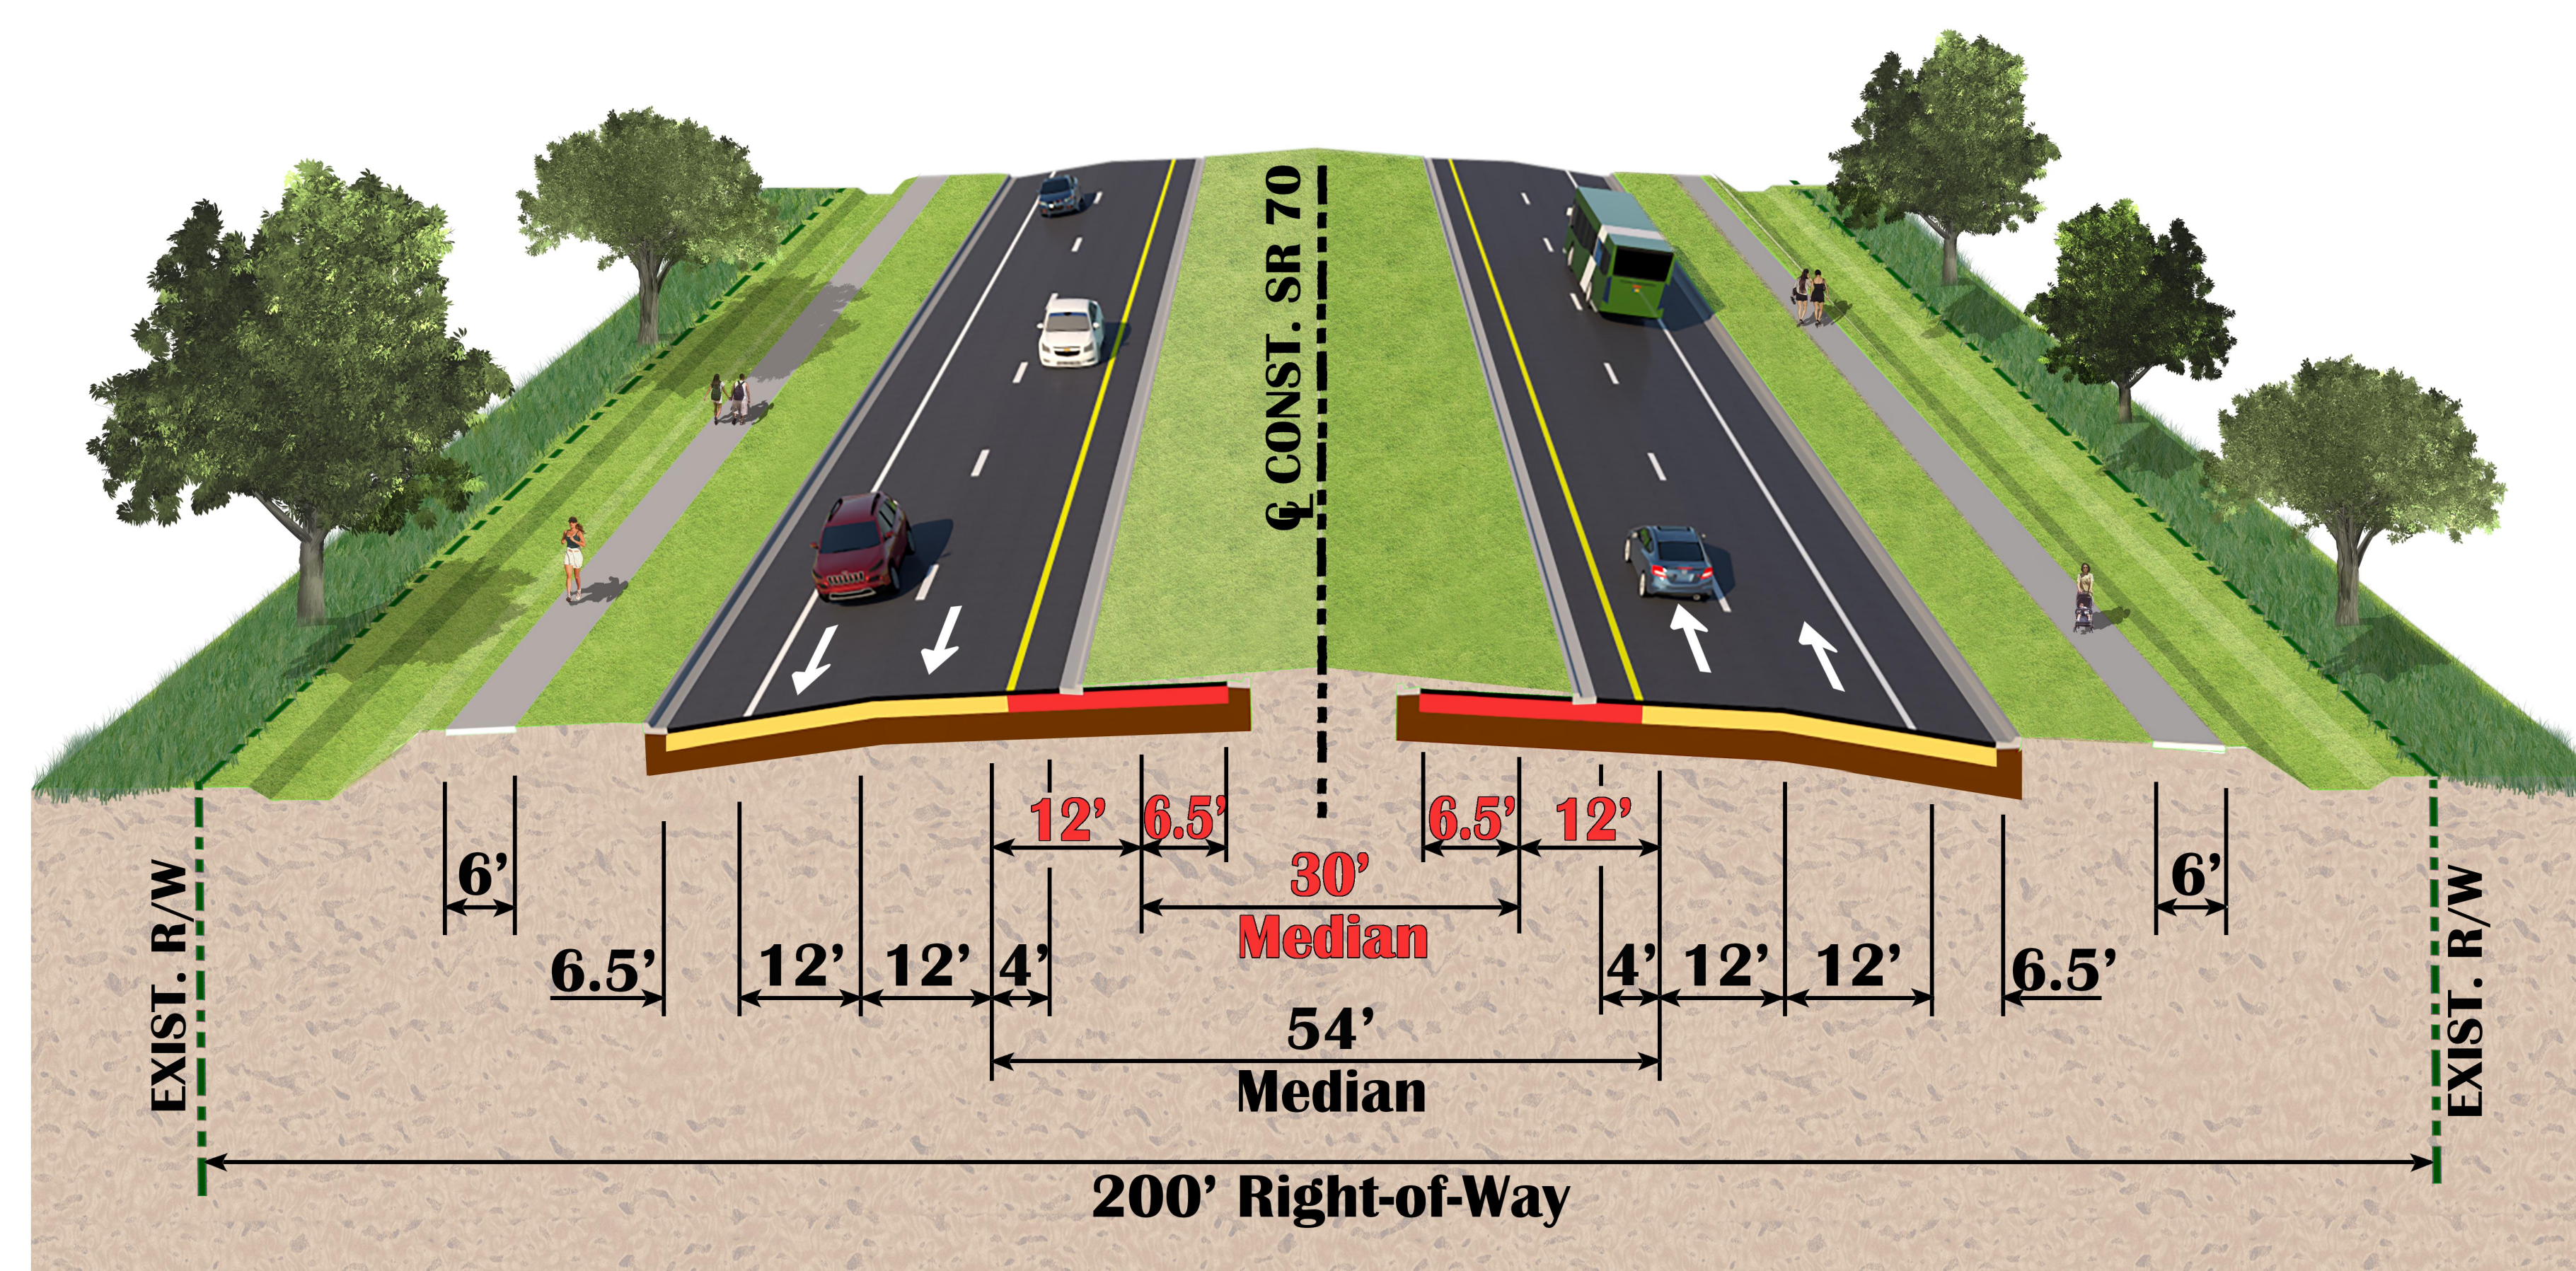

East of Greenbrook Boulevard to Bourneside Boulevard

SEGMENT C TYPICAL SECTION

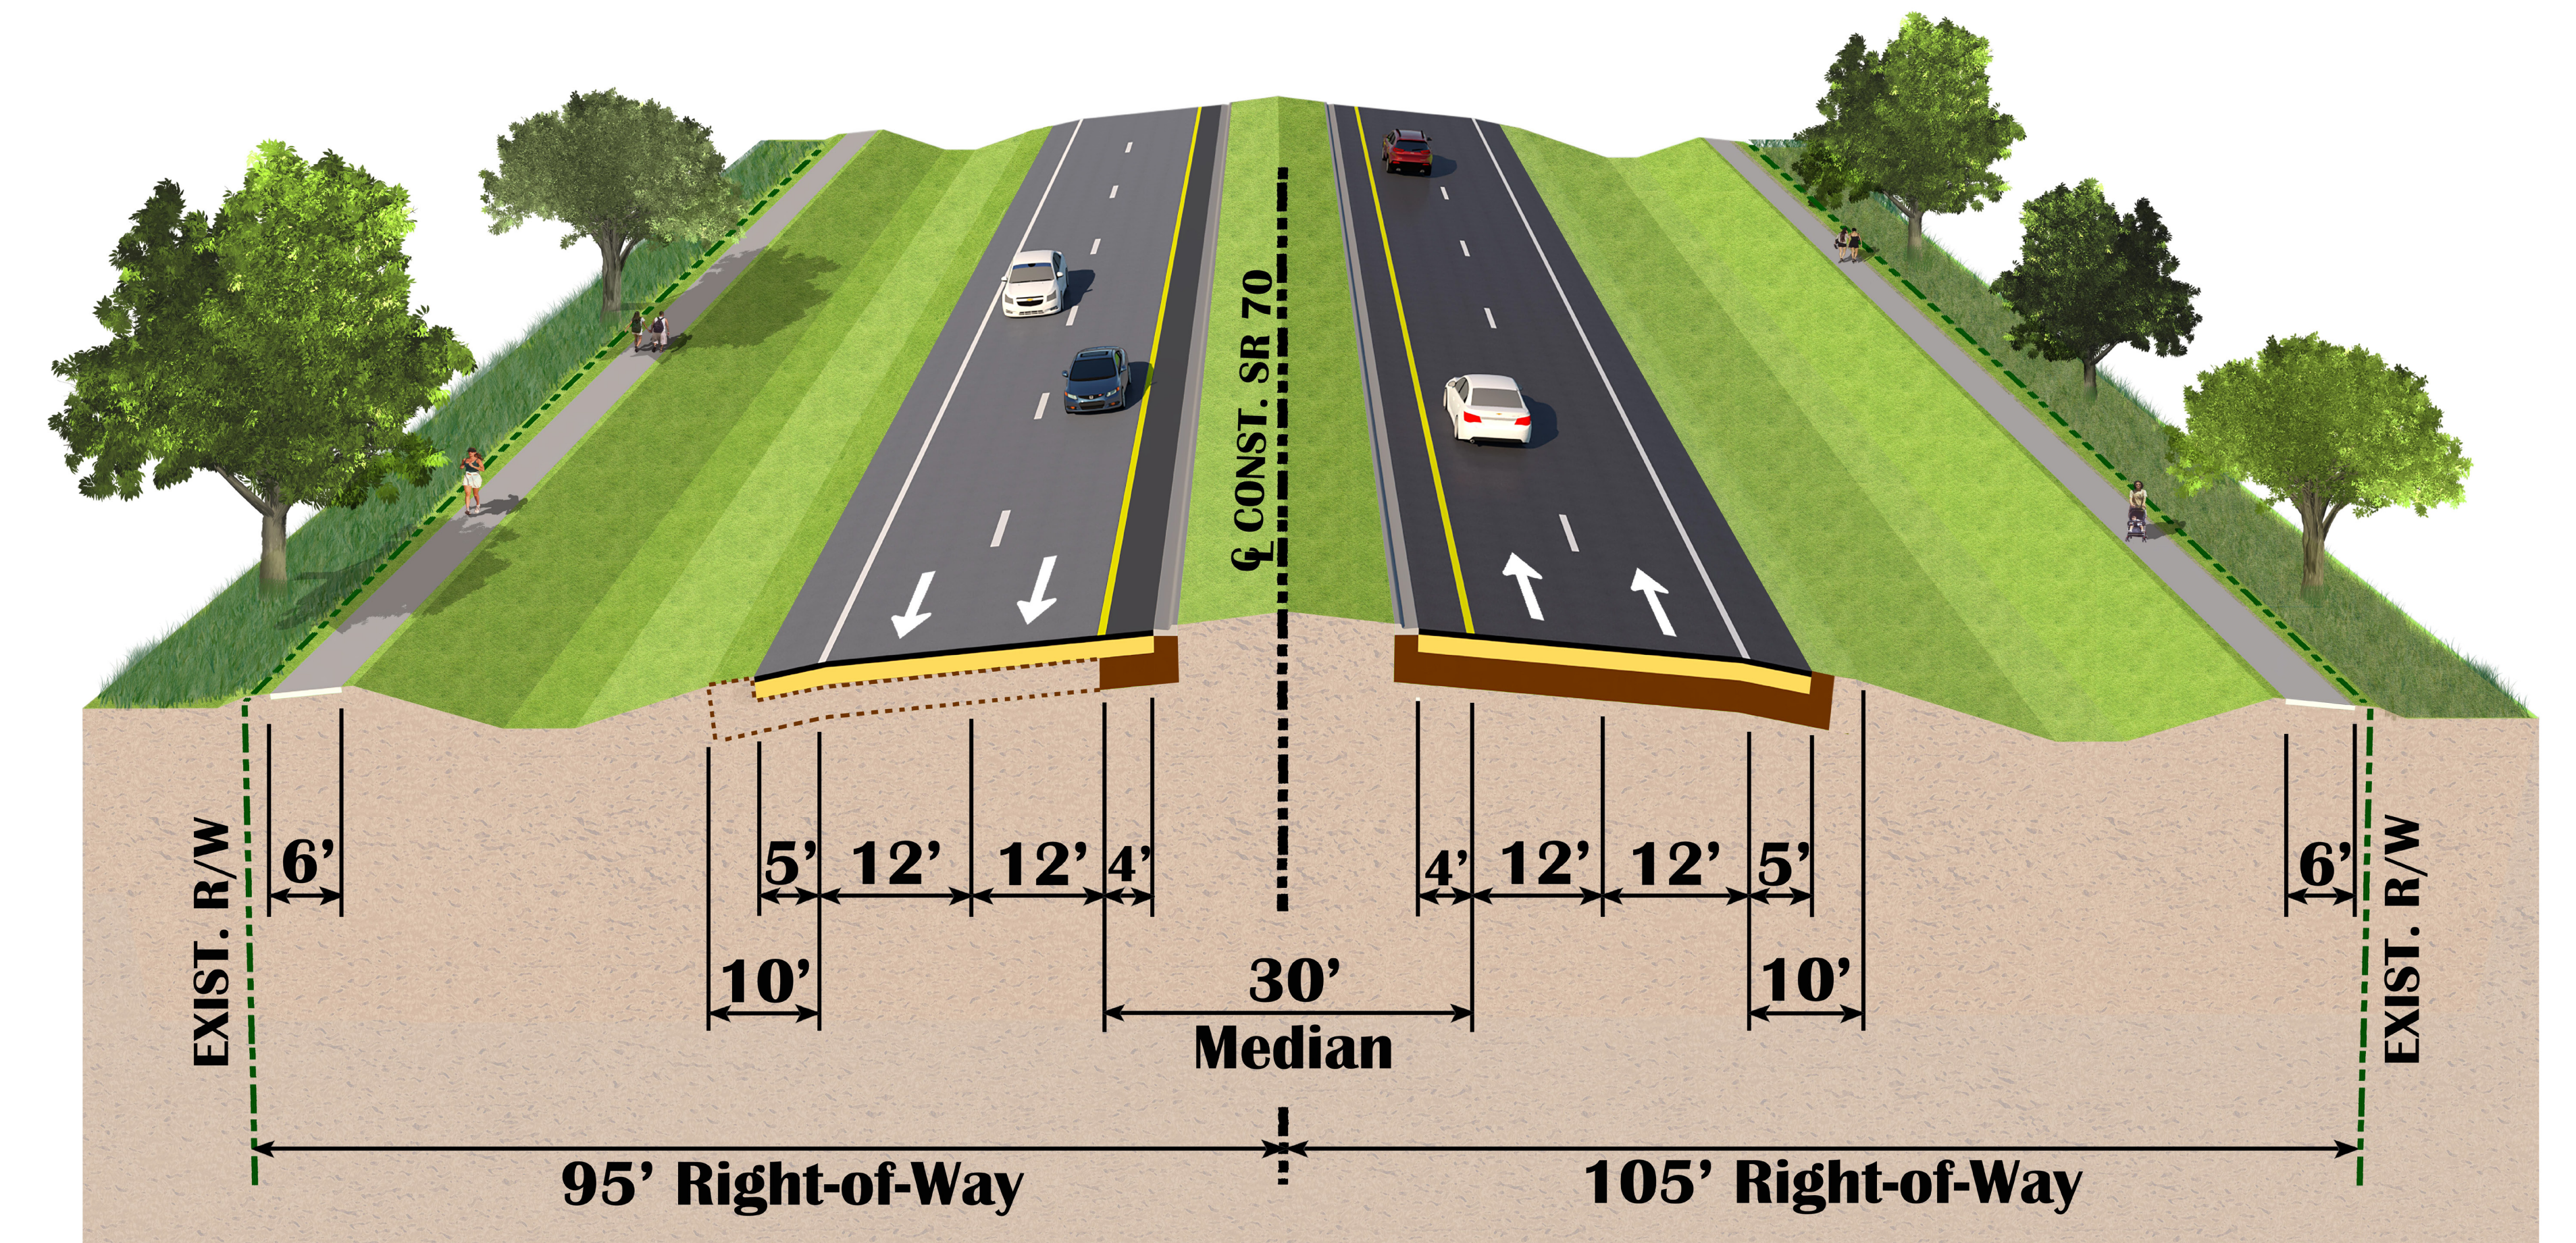

Bourneside Boulevard to CR 675 (Waterbury Road)