



Roundabout Intersection

6A

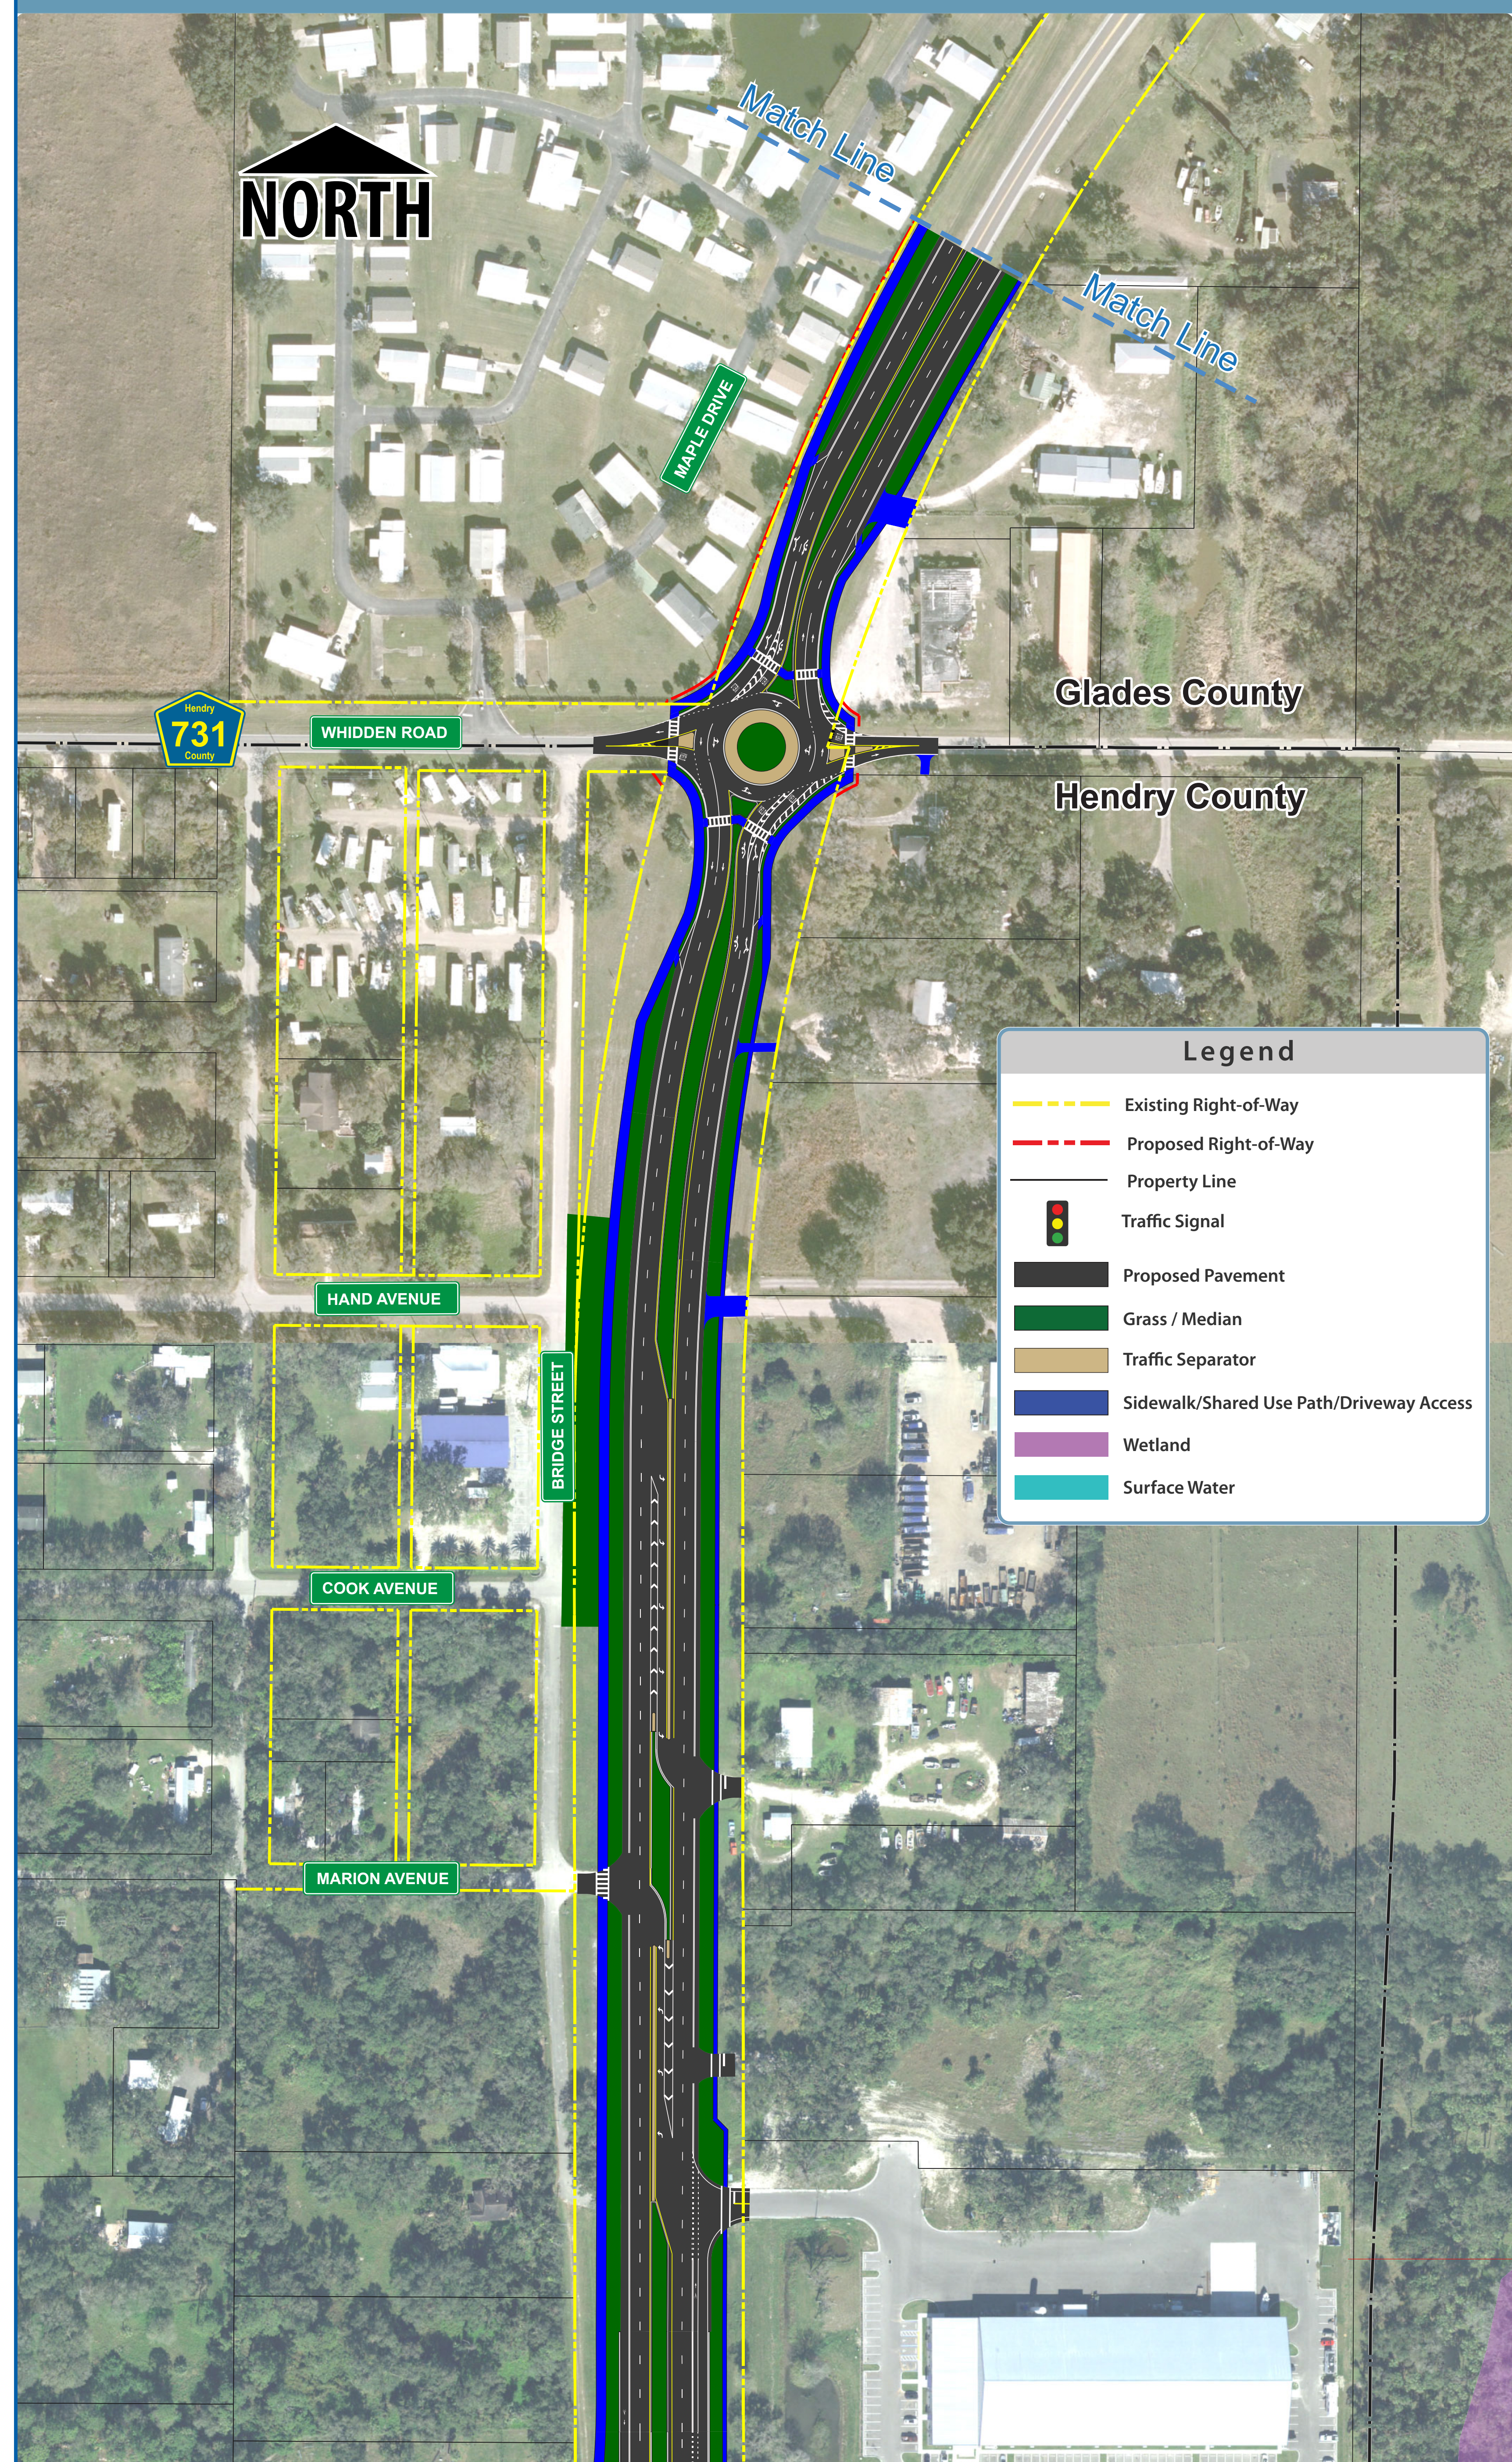

End Project Limits

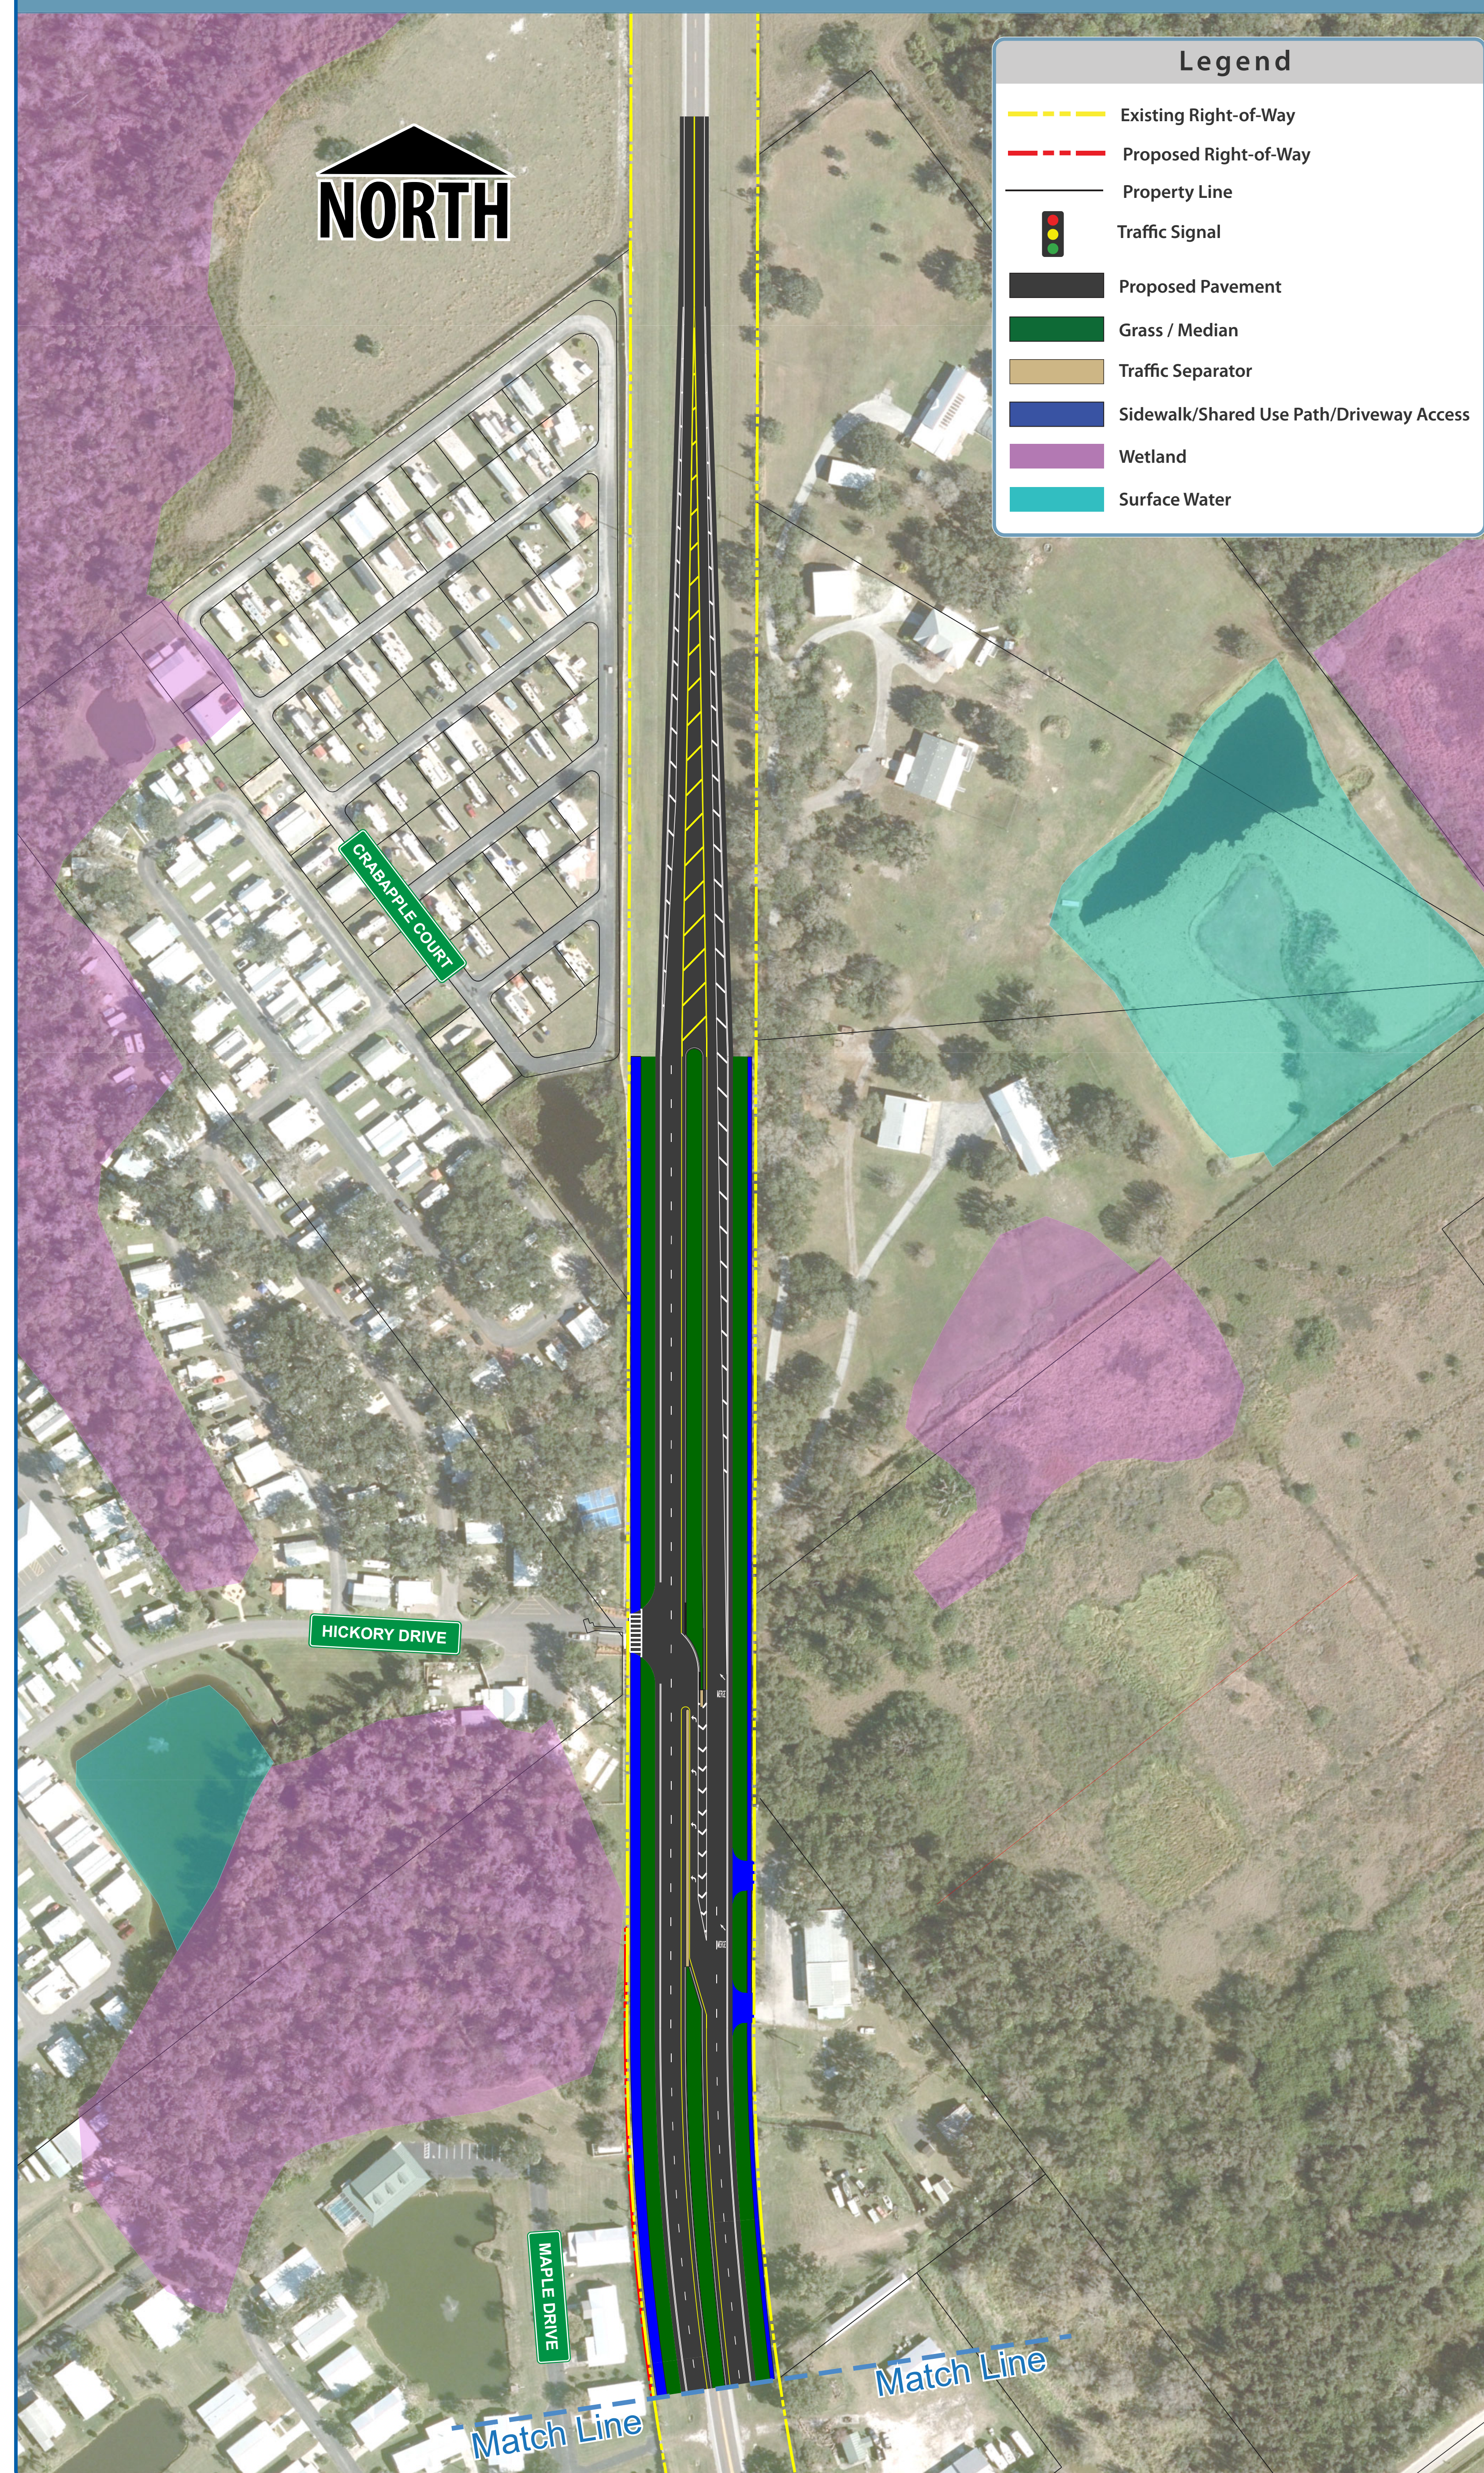

Project Limits Map

