

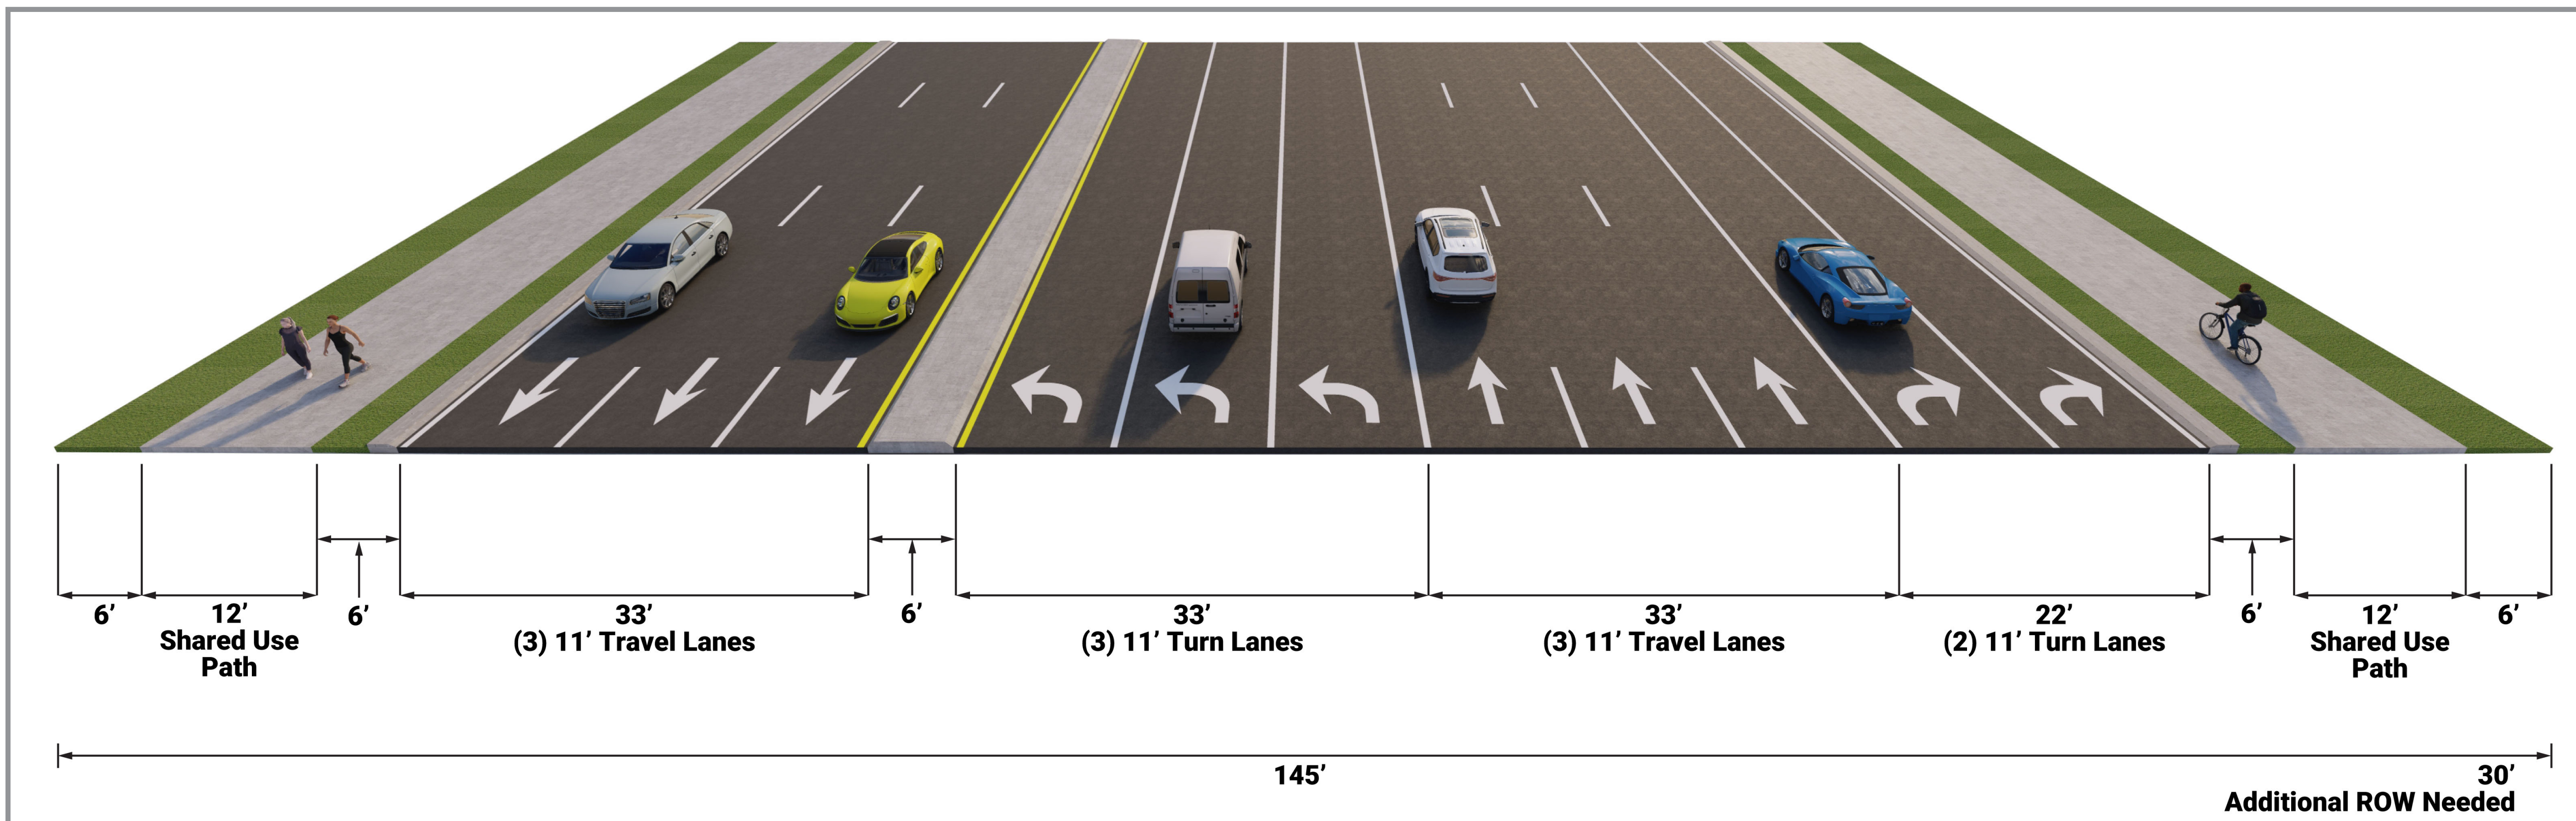



TYPICAL SECTIONS

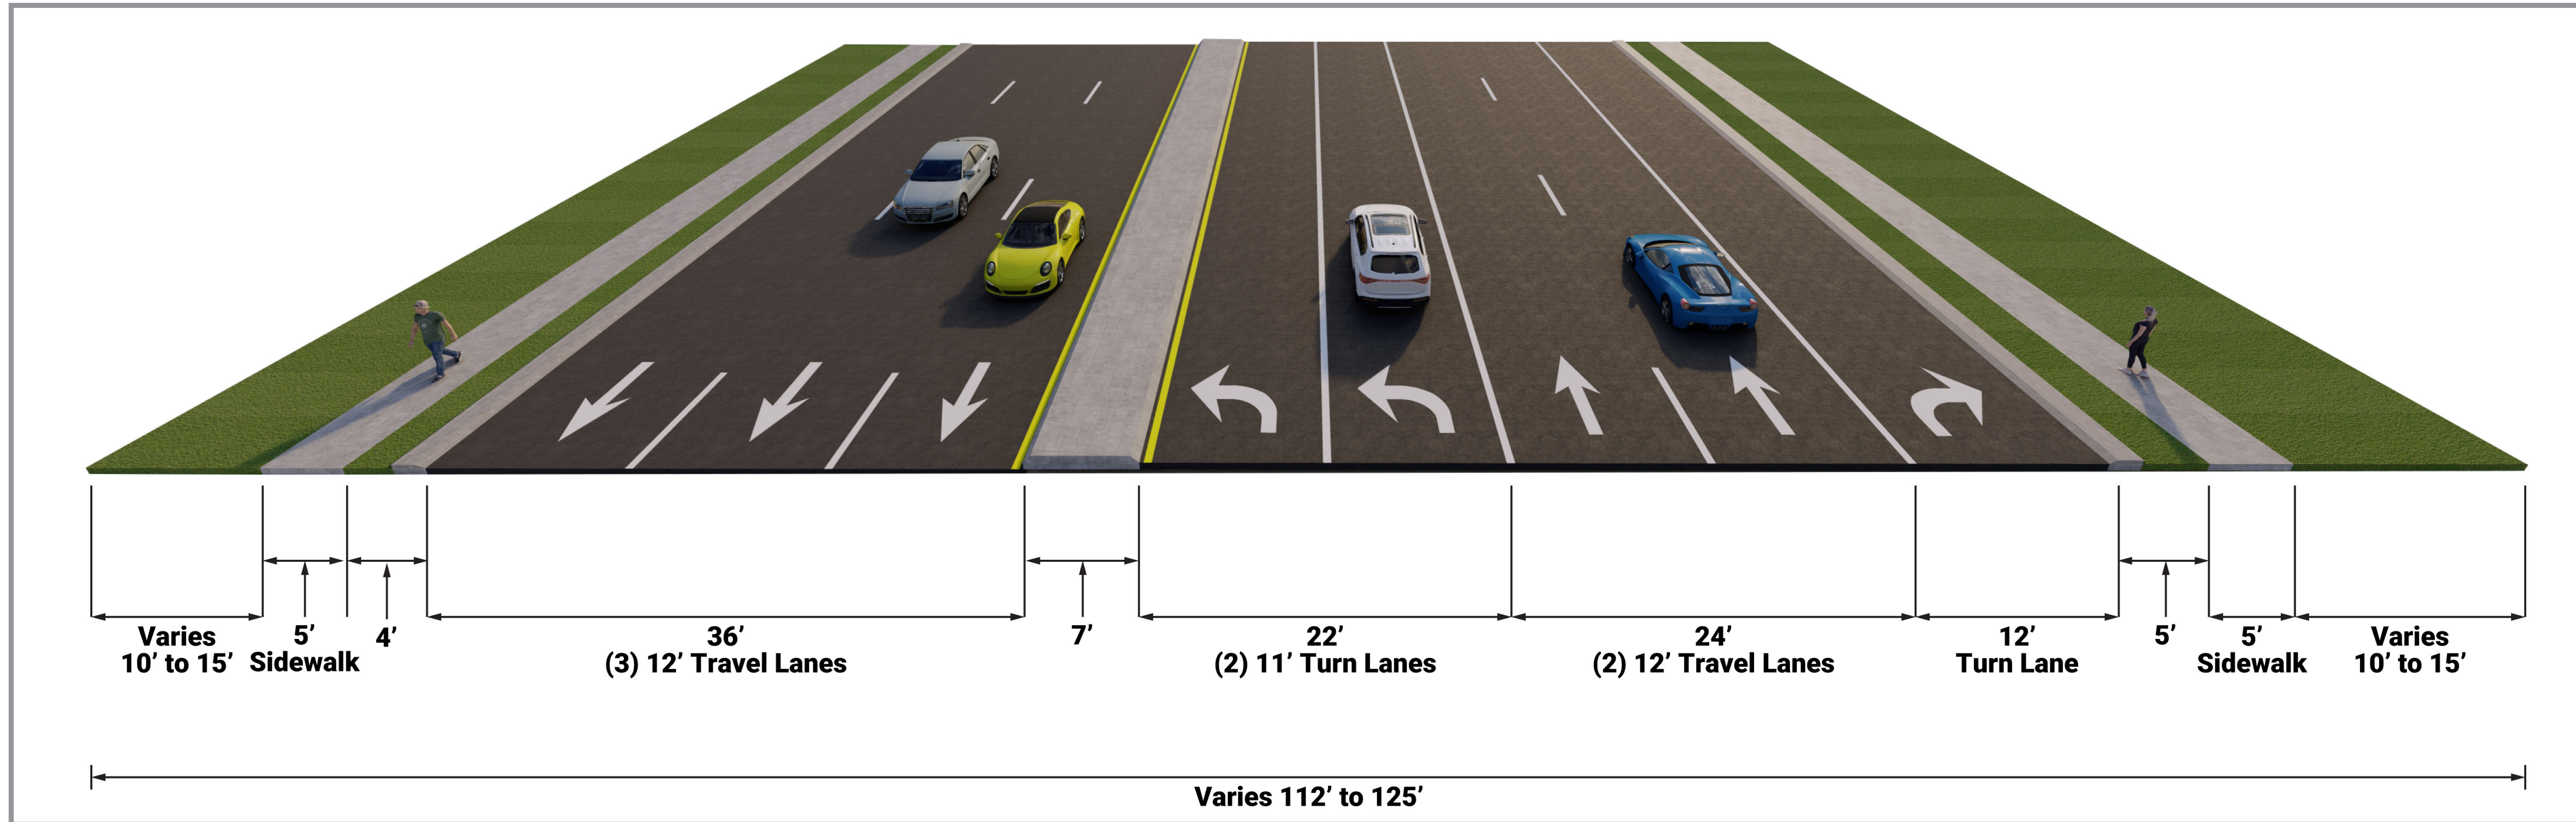

TYPICAL SECTIONS

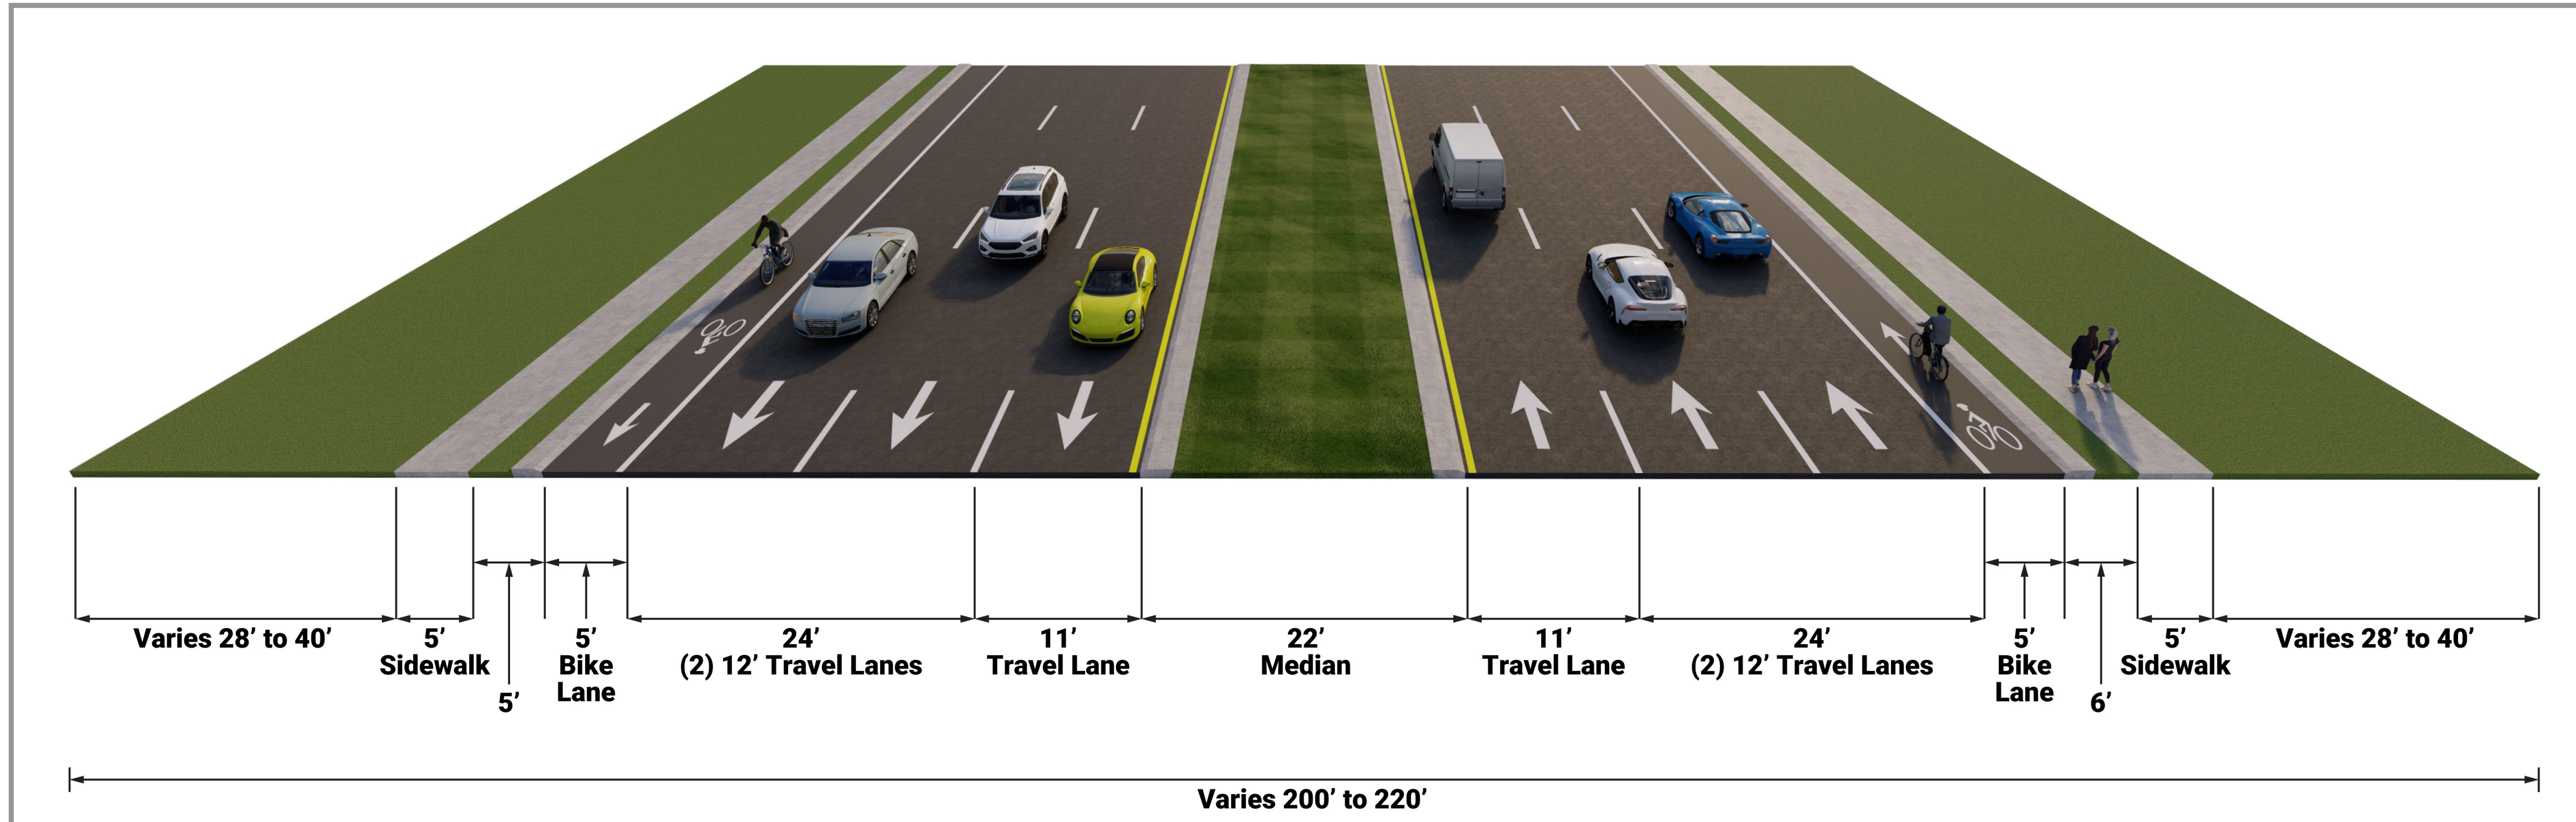

US 41 Existing

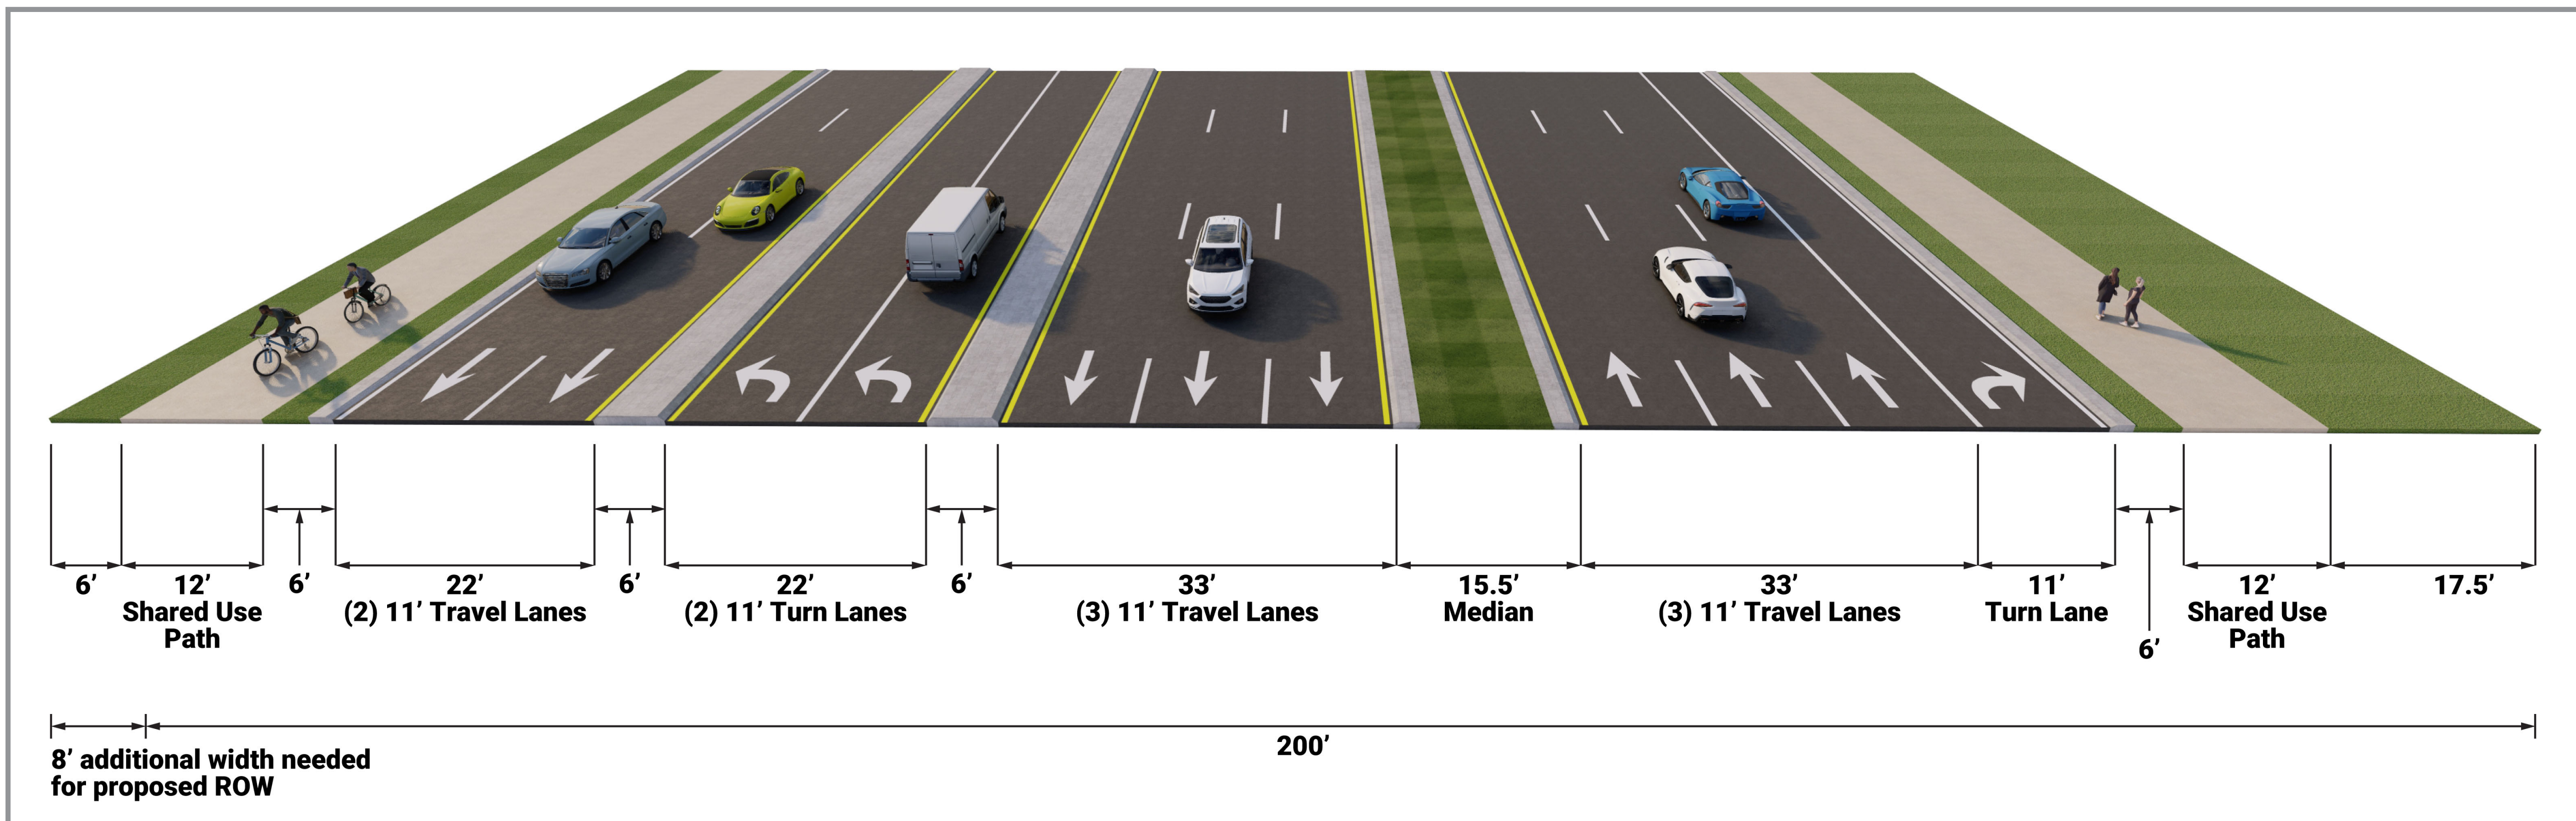

US 41 Displaced Left-Turn Intersection Proposed