



## FDOT 17<sup>TH</sup> ST W: SEGMENT A2 Palmetto Trails NETWORK PD&E STUDY

Manatee County - FPID No.: 444857-1-22-01

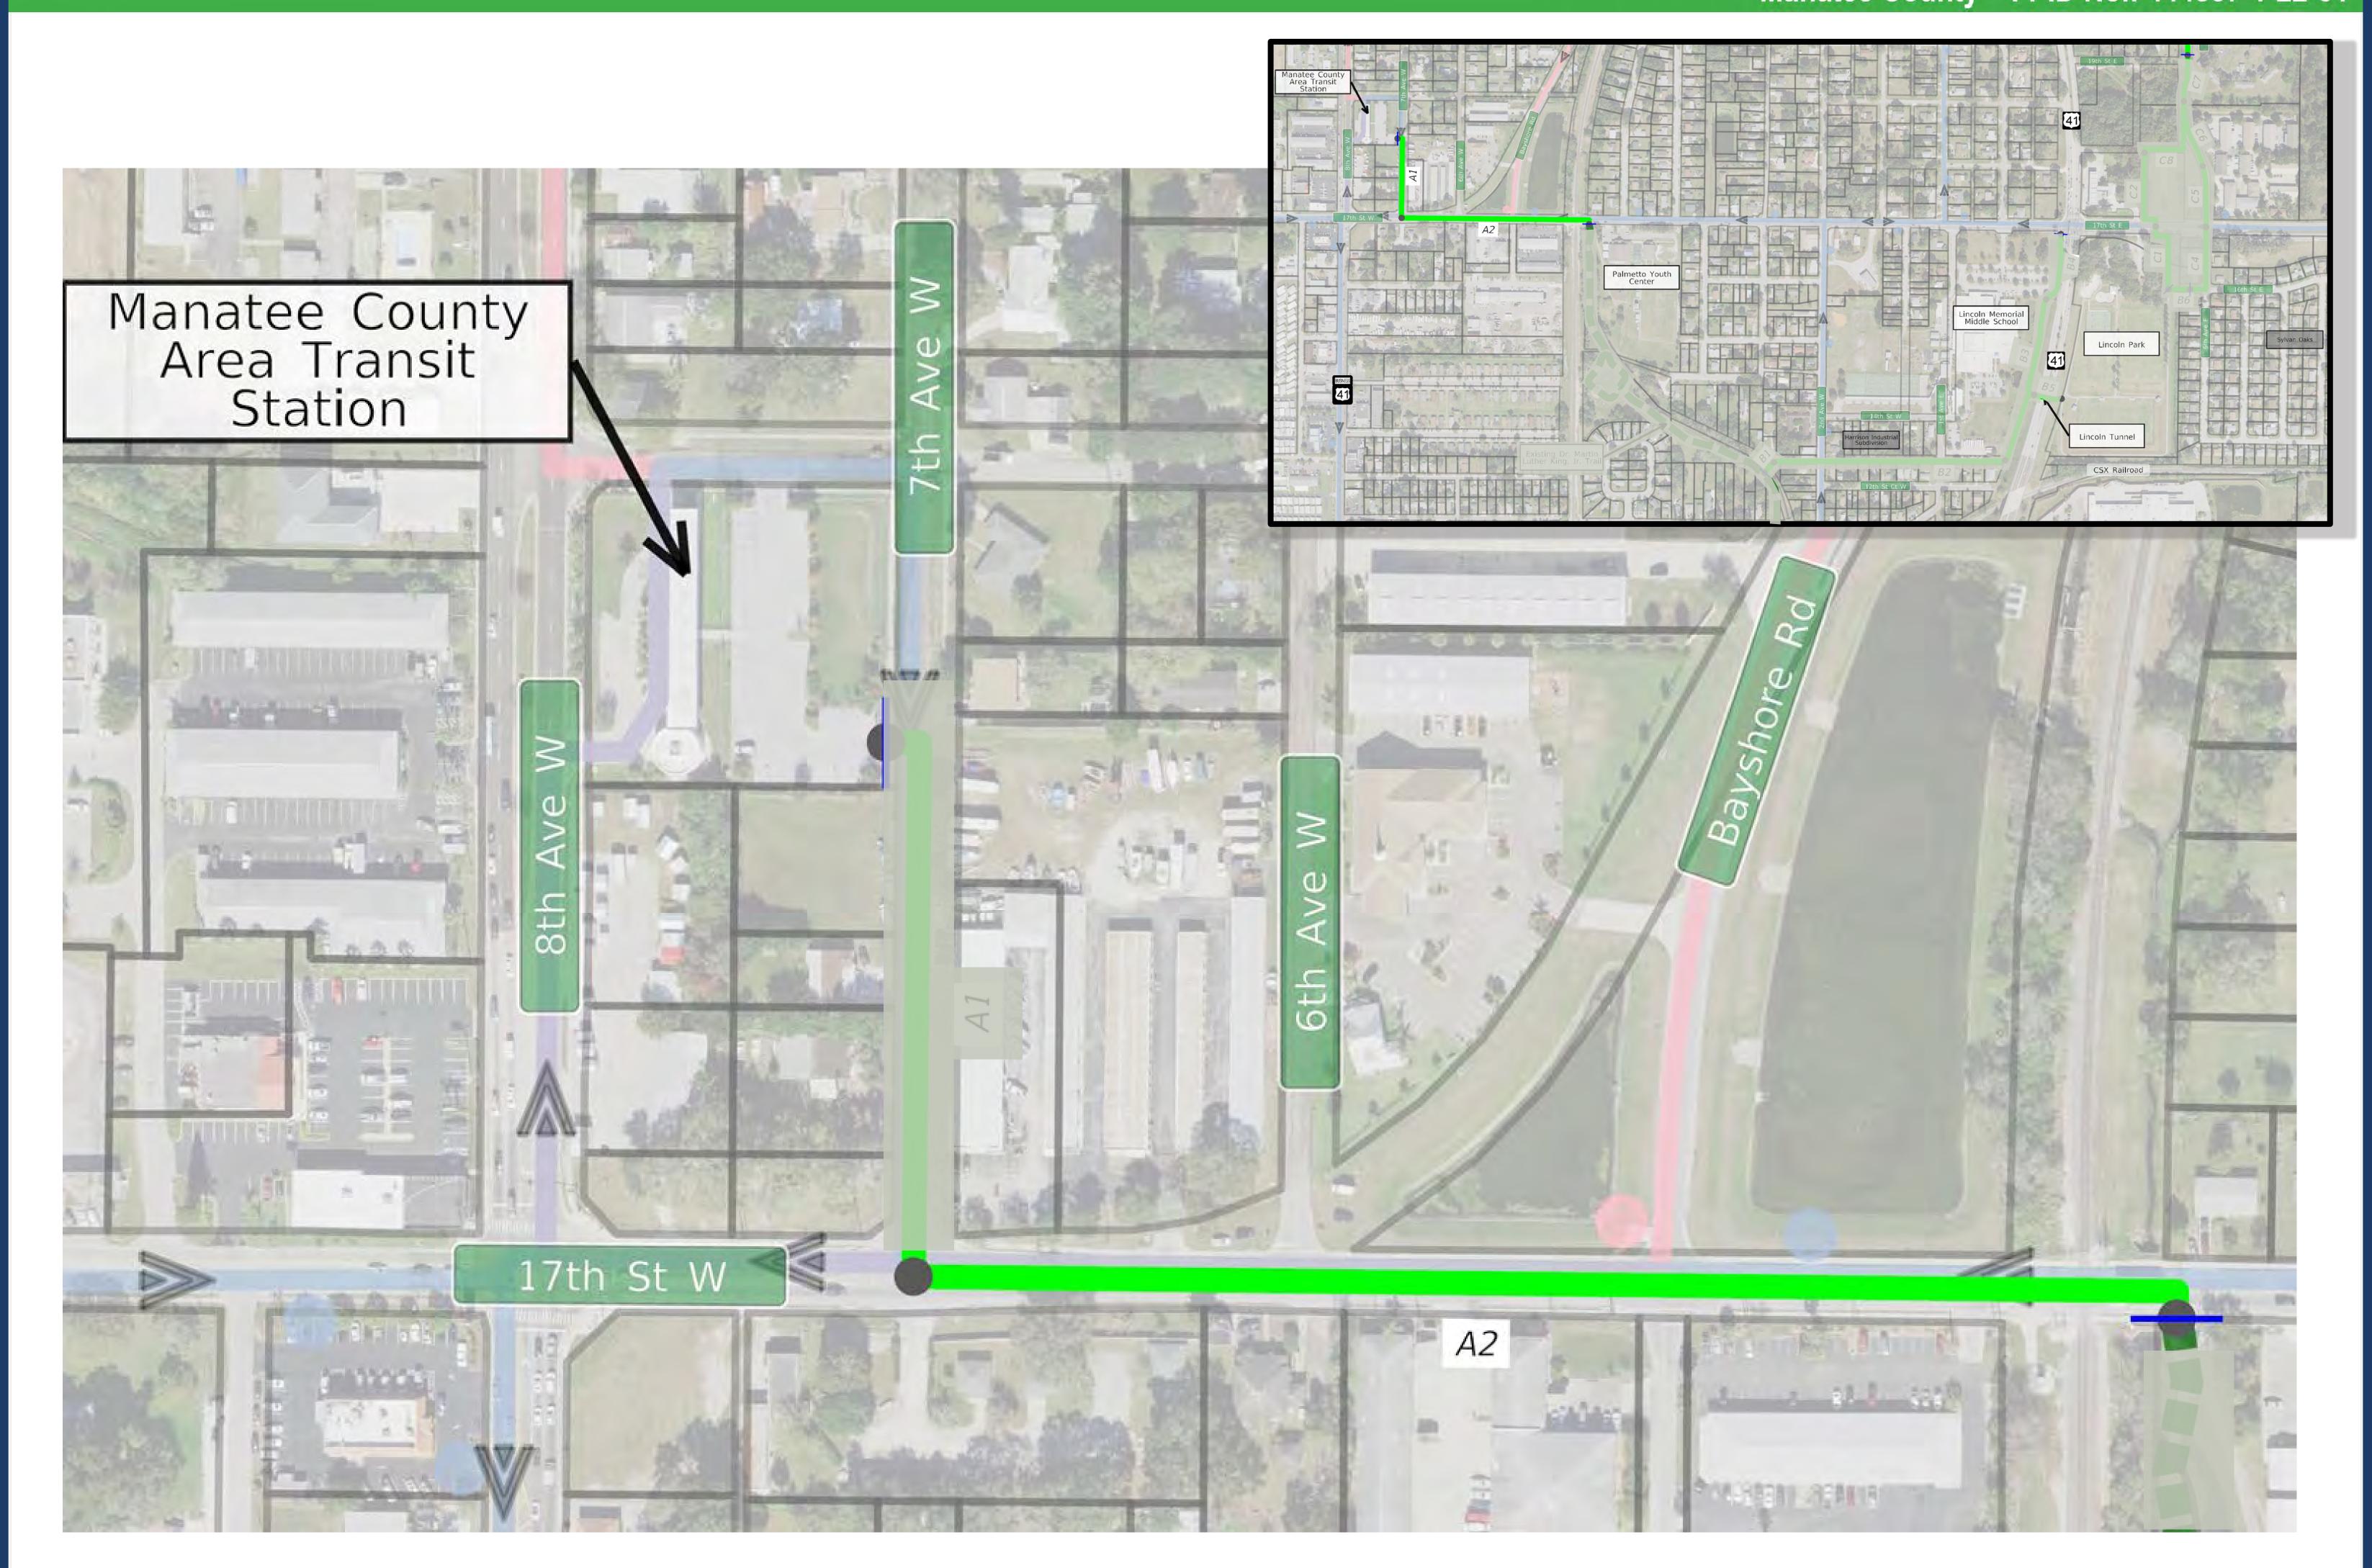

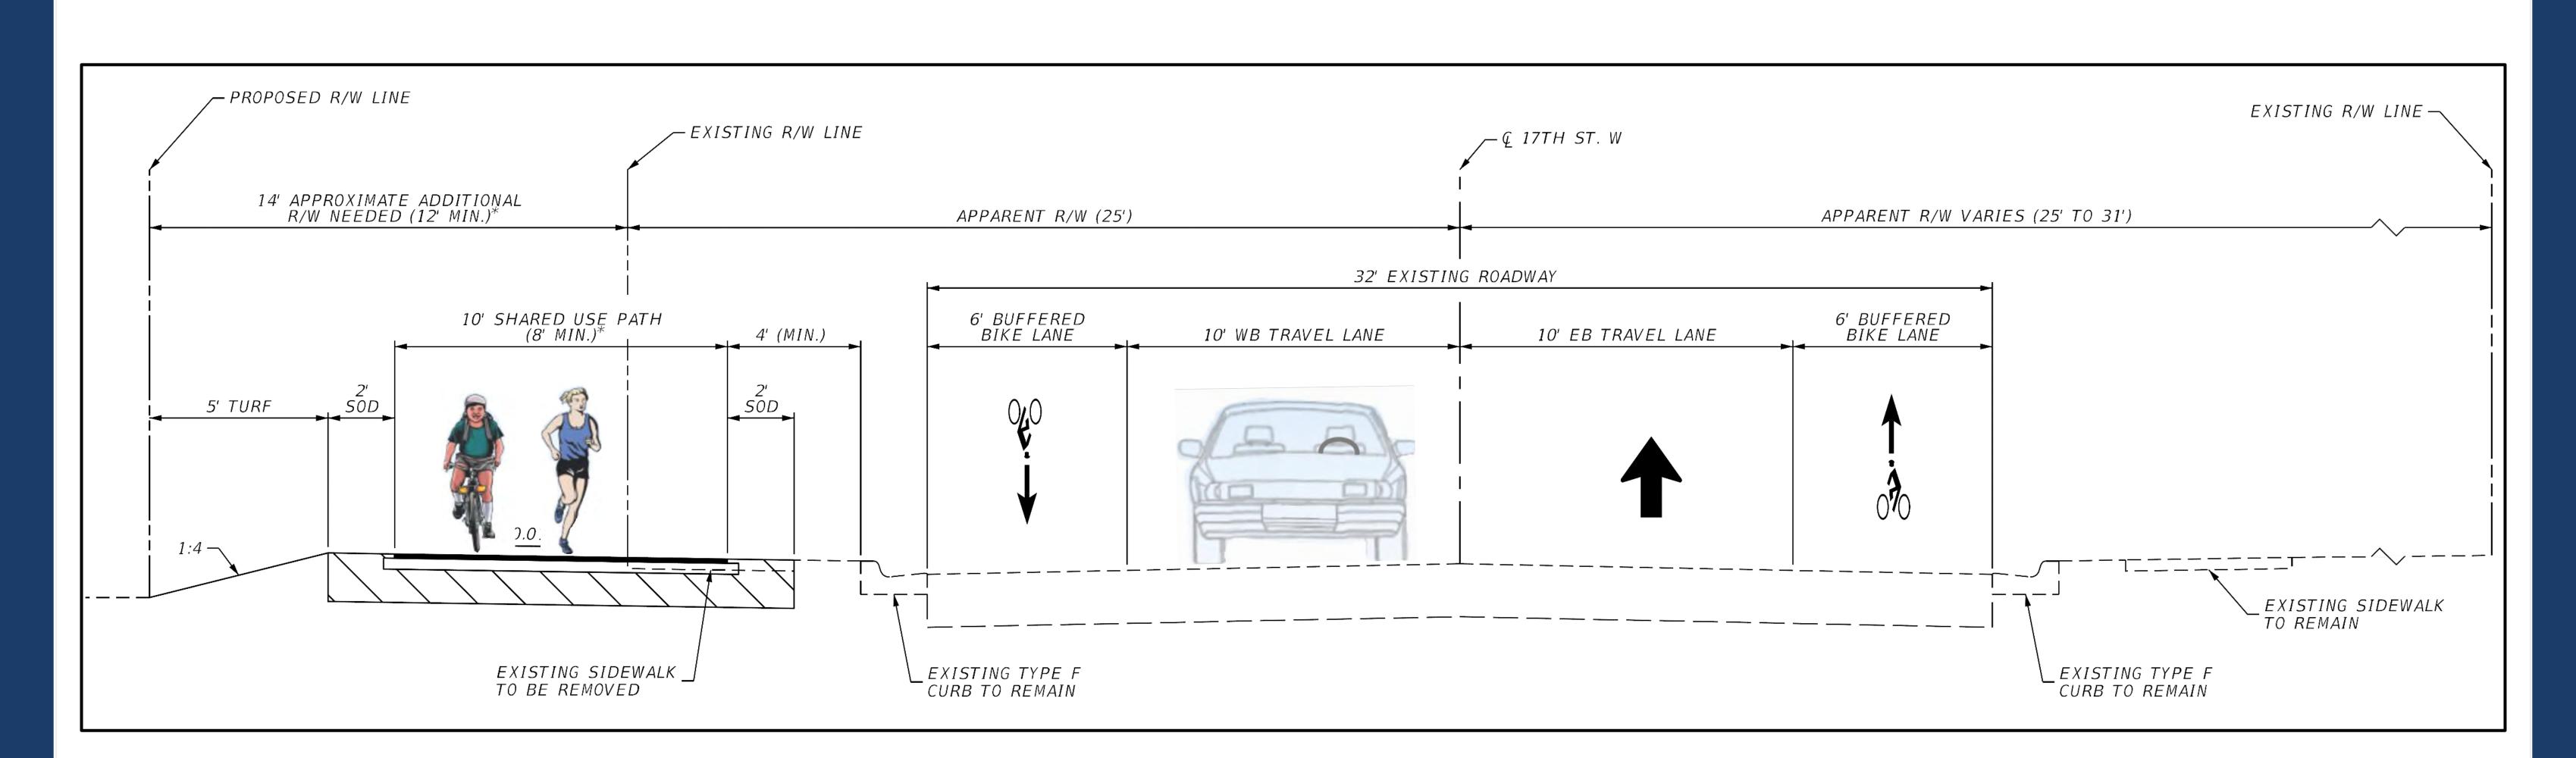

8' - 10' Shared Use Path

