


SR 684 (CORTEZ ROAD) FROM SR 789 (GULF DRIVE) TO 123RD STREET WEST




FPID No.: 430204-2-52-01


BRIDGE CONSTRUCTION PHASING

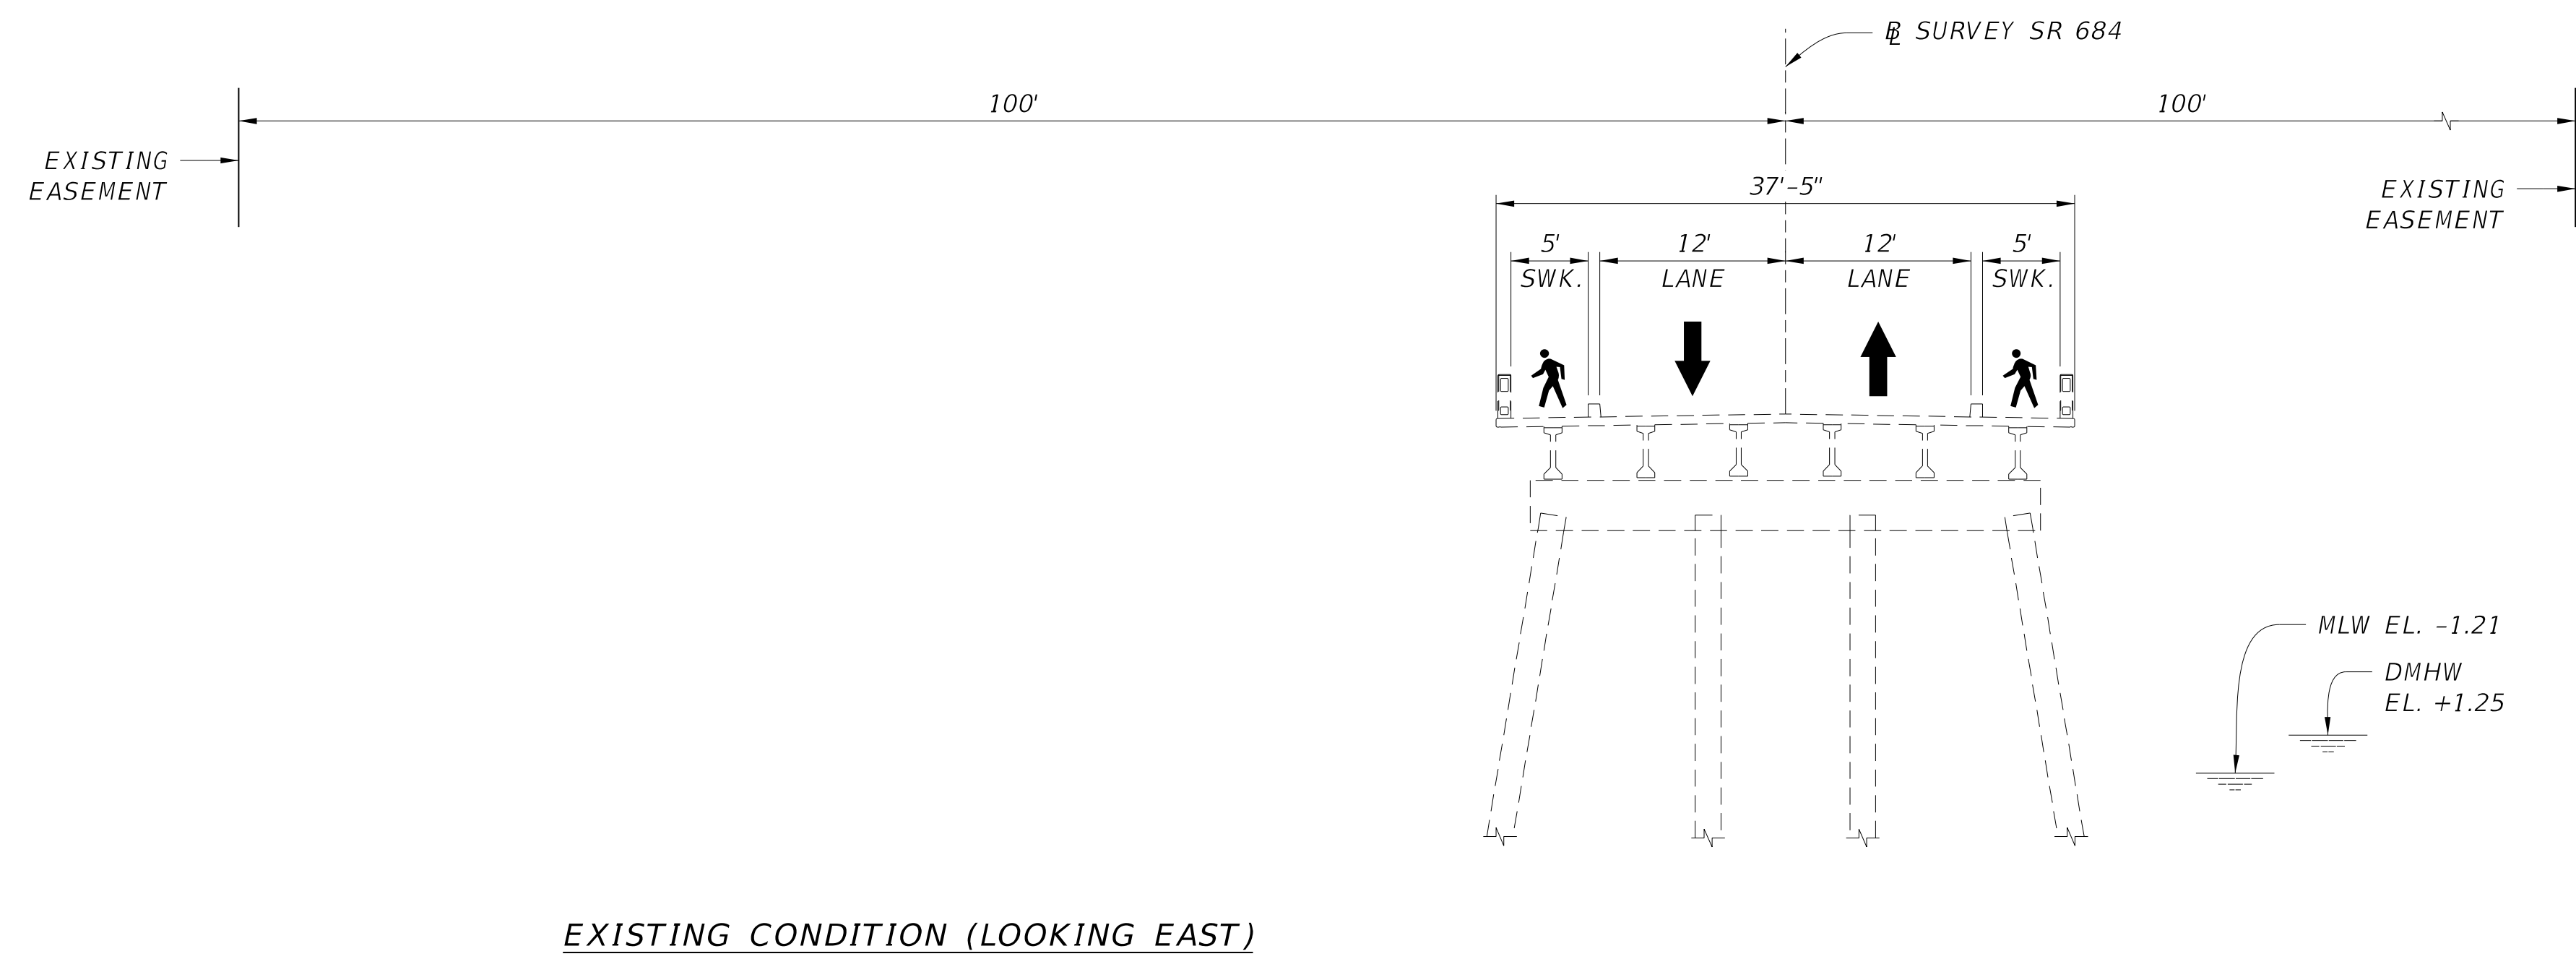


EXISTING CONDITION (LOOKING EAST)

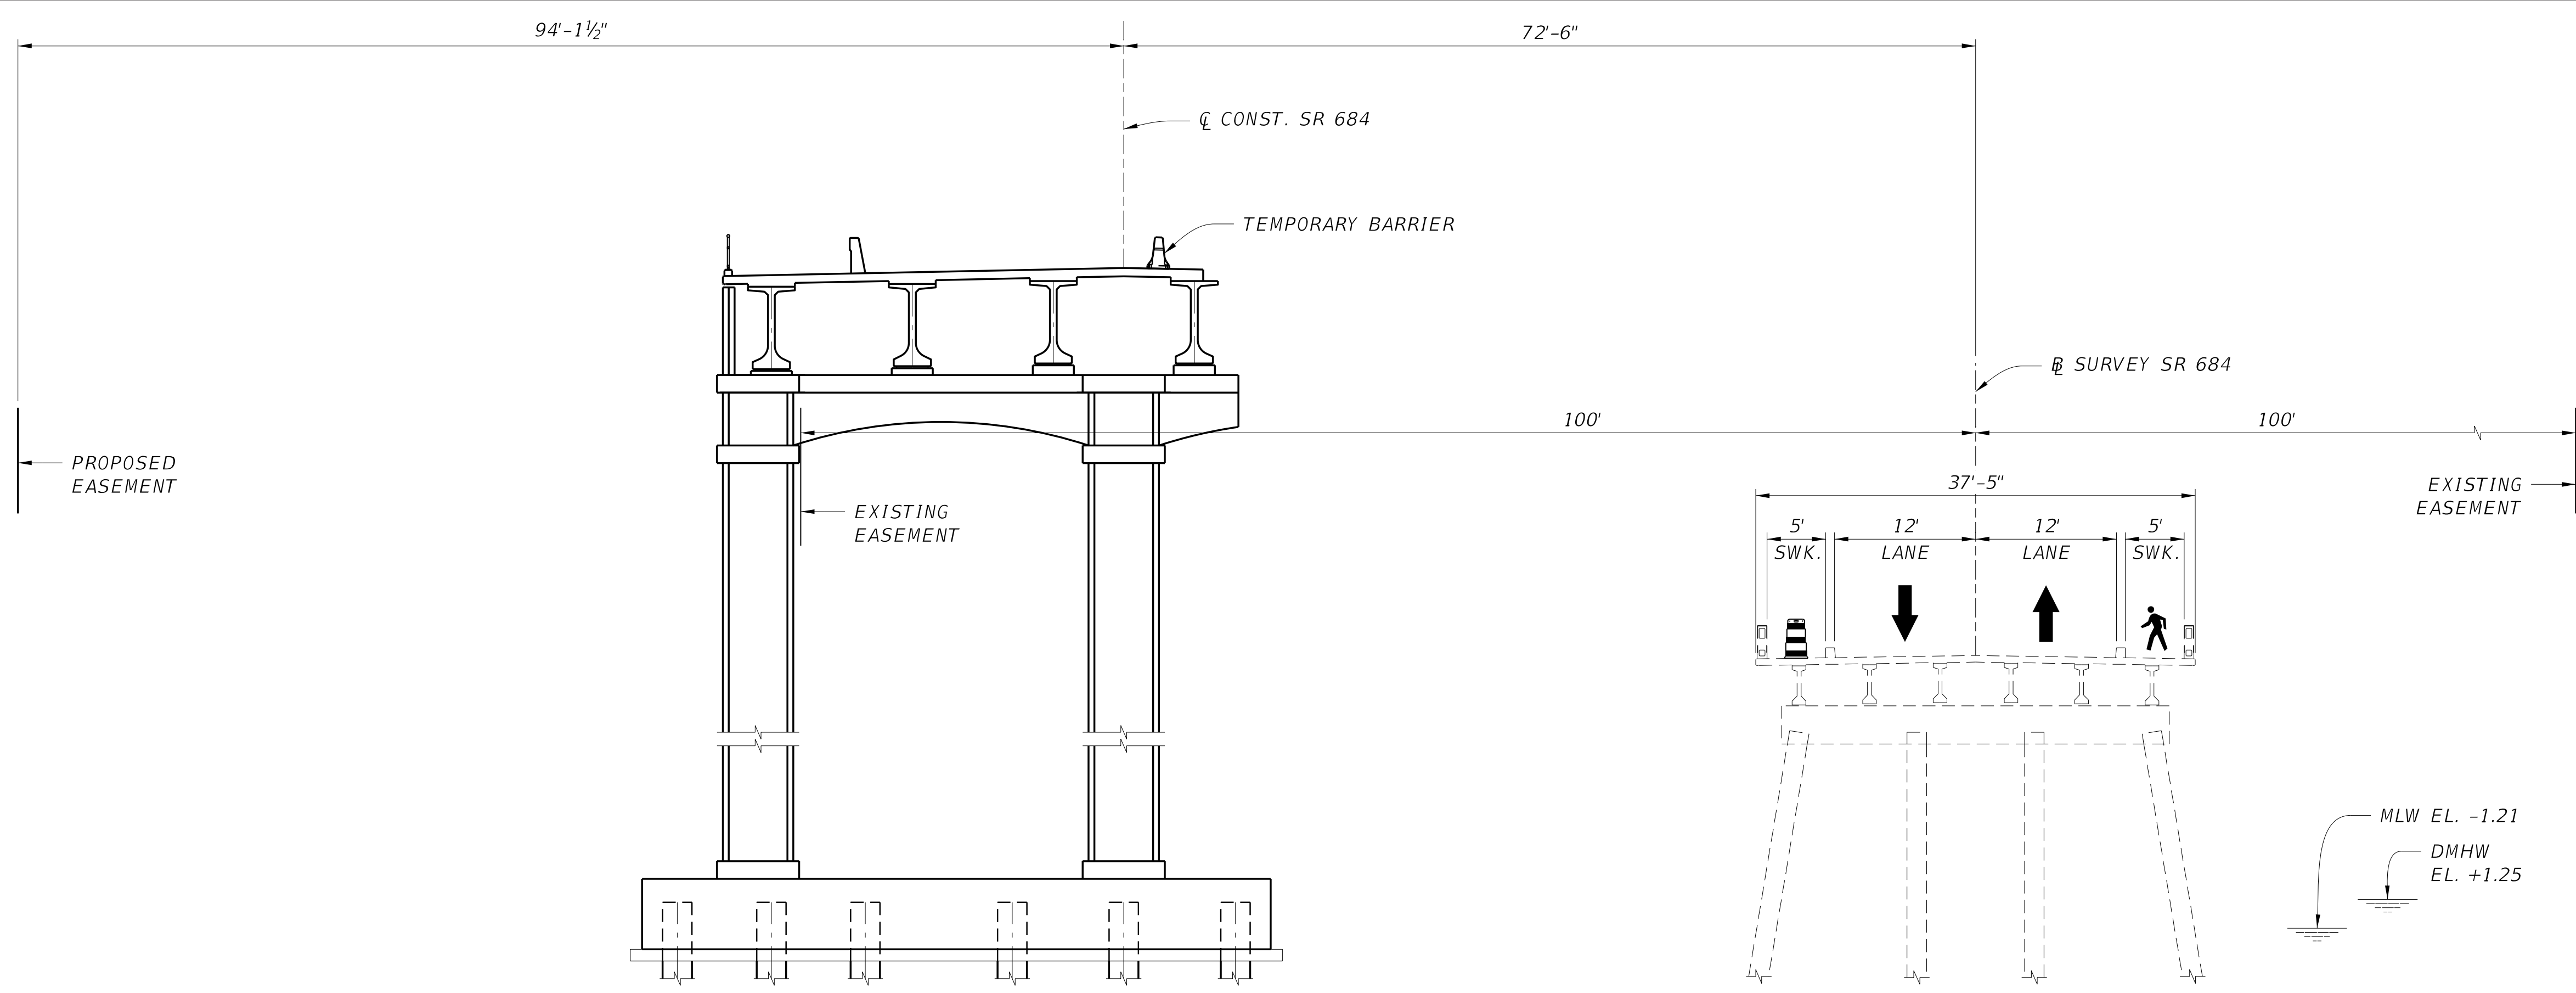

PHASE 1 (LOOKING EAST)

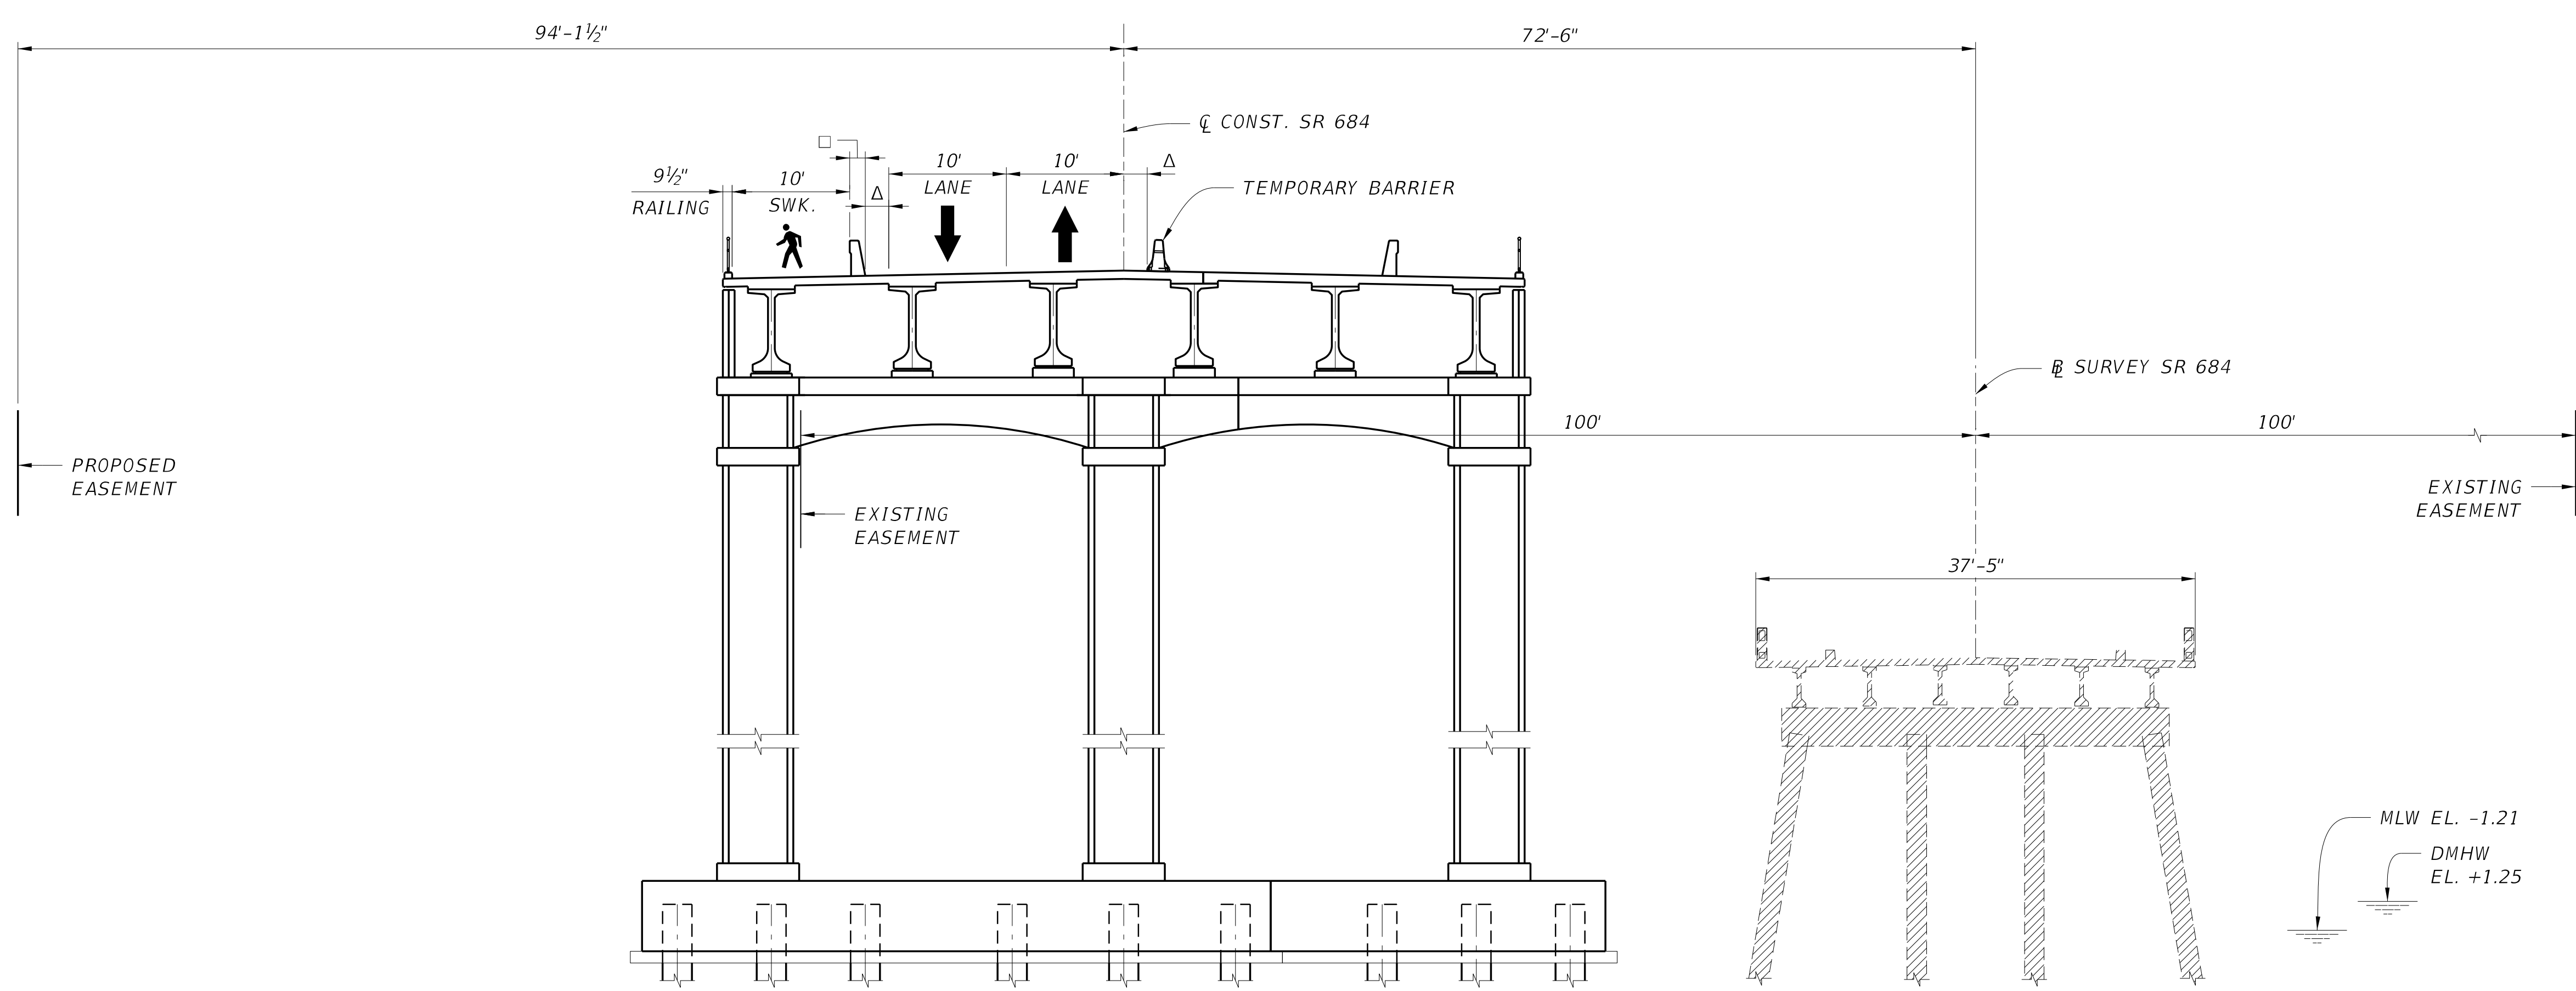

PHASE 2 (LOOKING EAST)
(Δ = 2'-0" SHOULDER, \square = 1'-4" BARRIER)

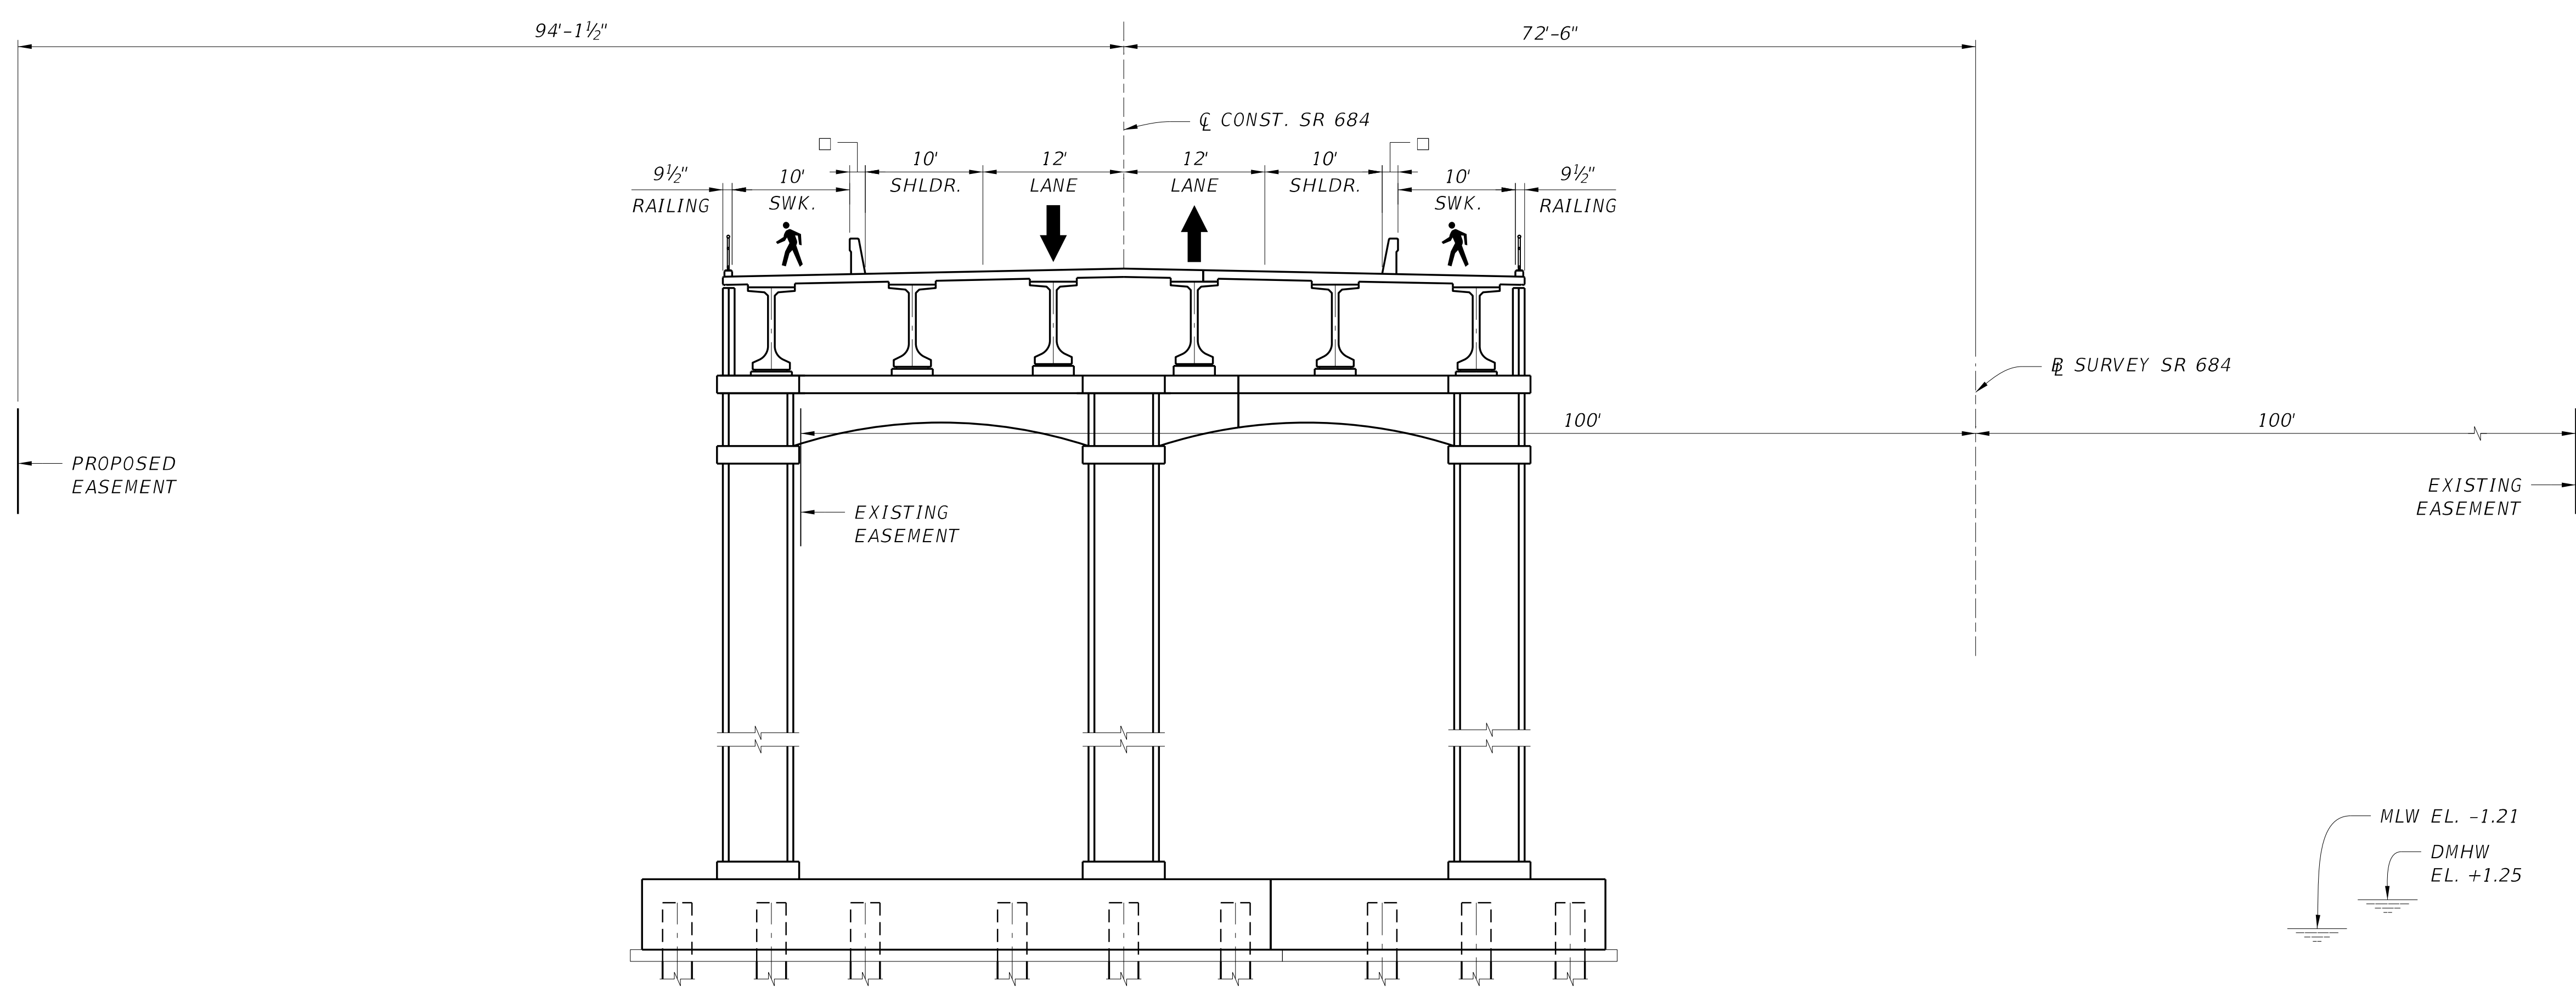

PHASE 3 & FINAL CONFIGURATION (LOOKING EAST)
(\square = 1'-4" BARRIER)