




# Typical Sections

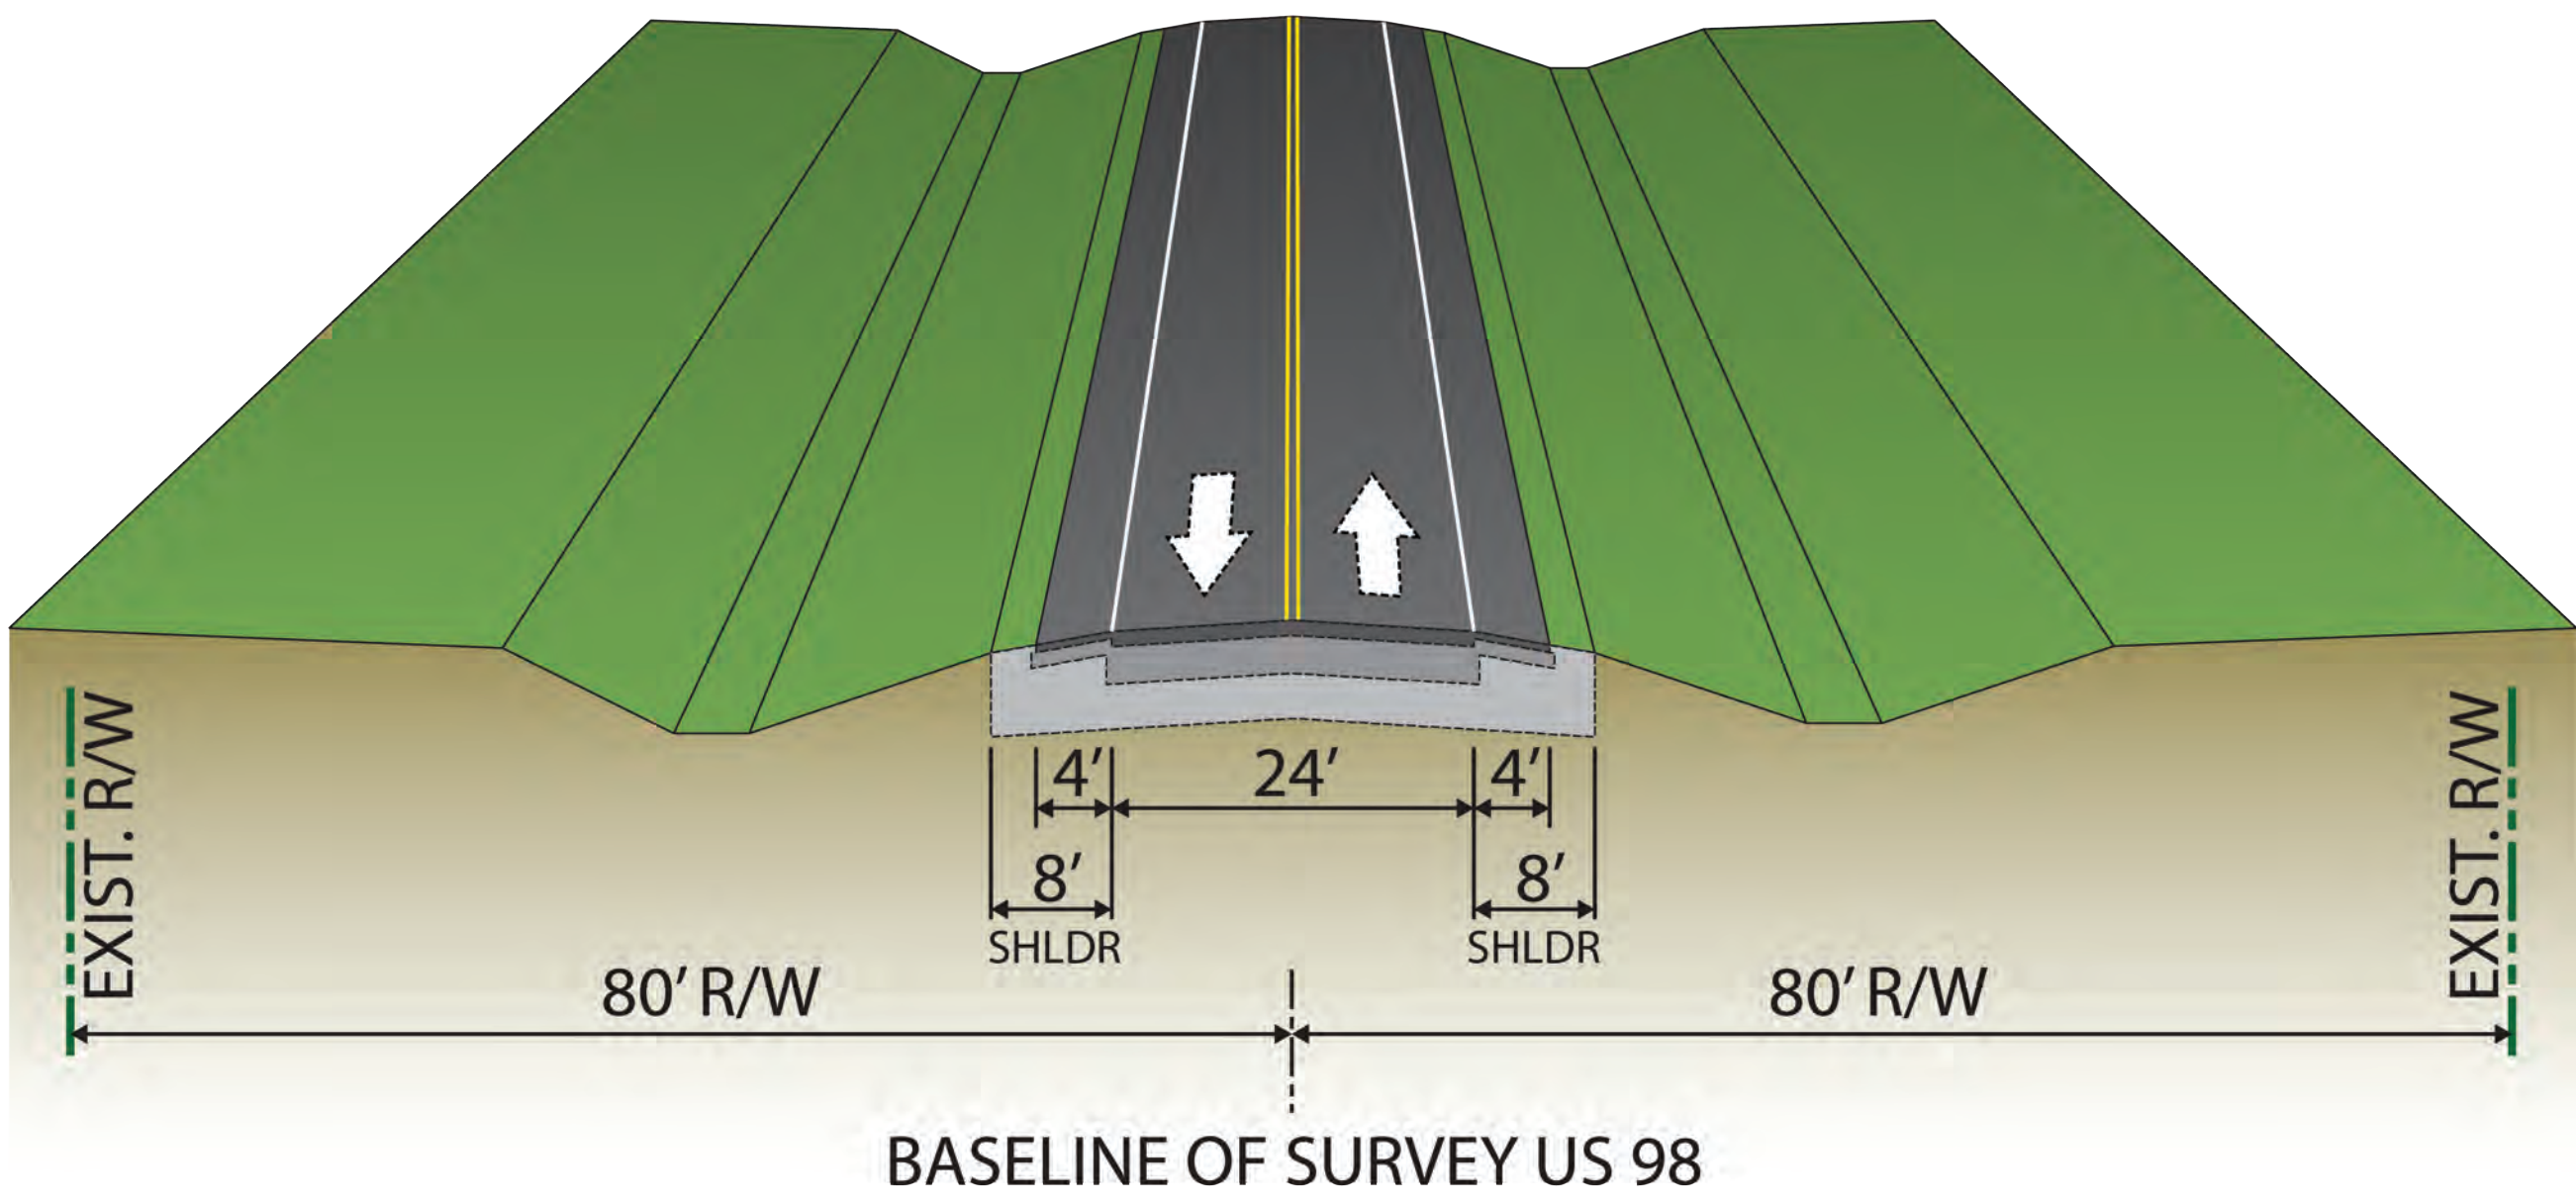

Existing US 98 Typical Section  
from North of West Socrum Loop Road to CR 54  
60 mph Speed Limit

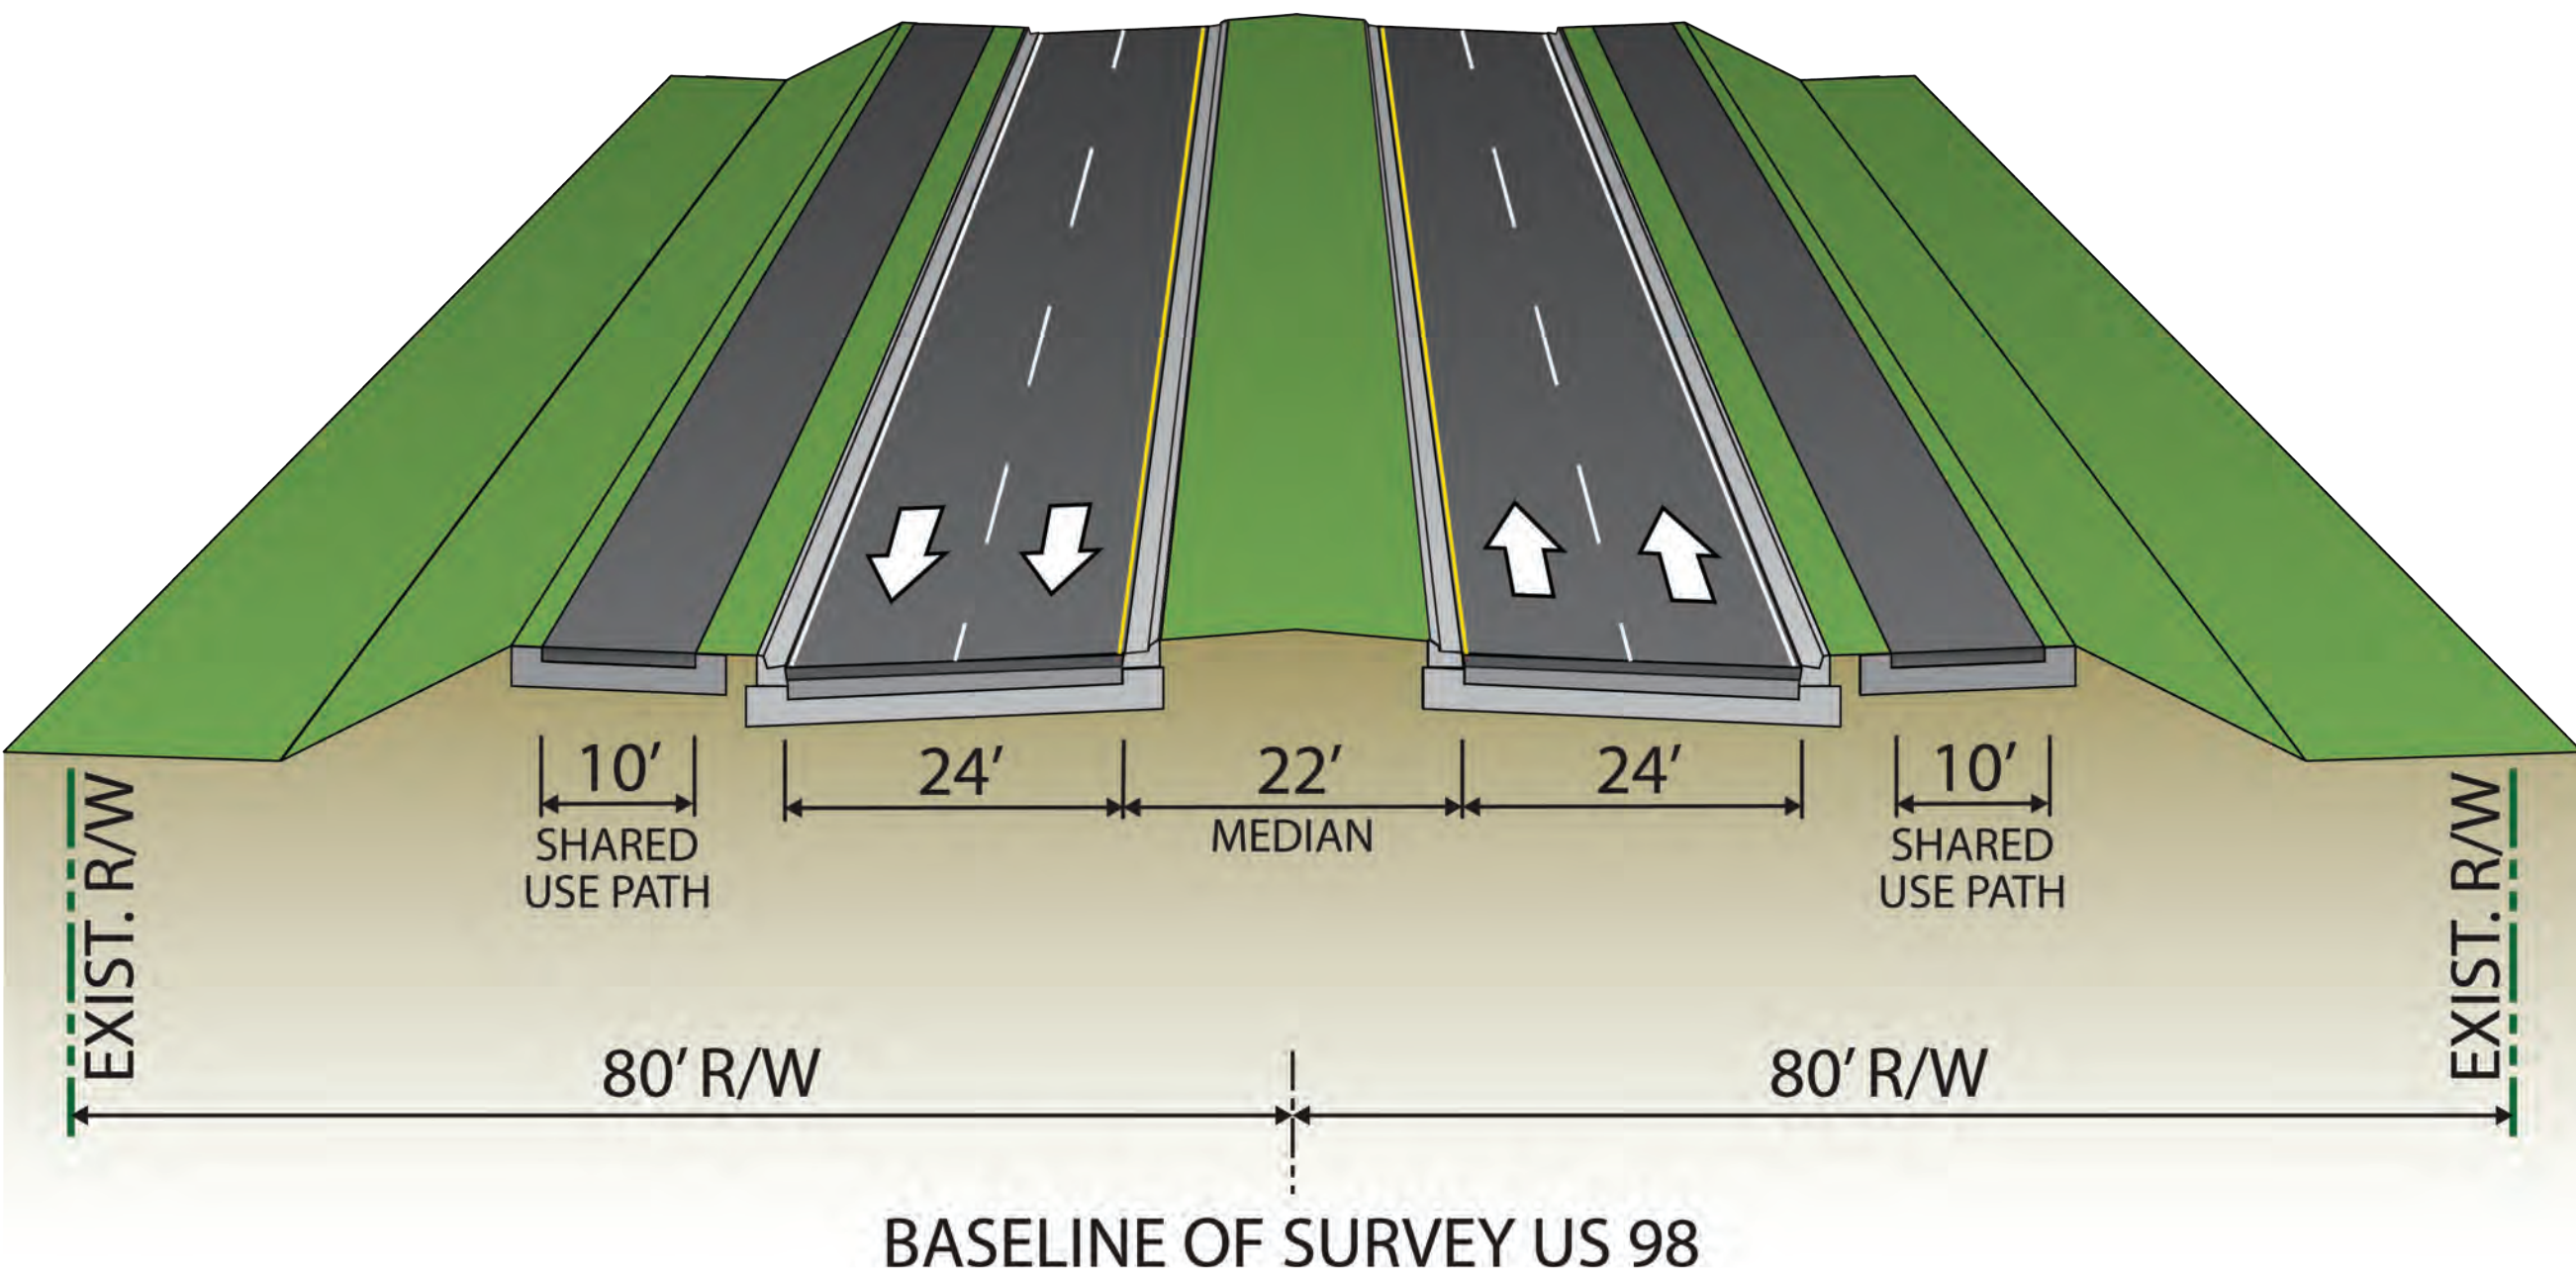

Proposed US 98 Typical Section  
from North of West Socrum Loop Road to North of Rock Ridge Road  
45 mph Speed Limit

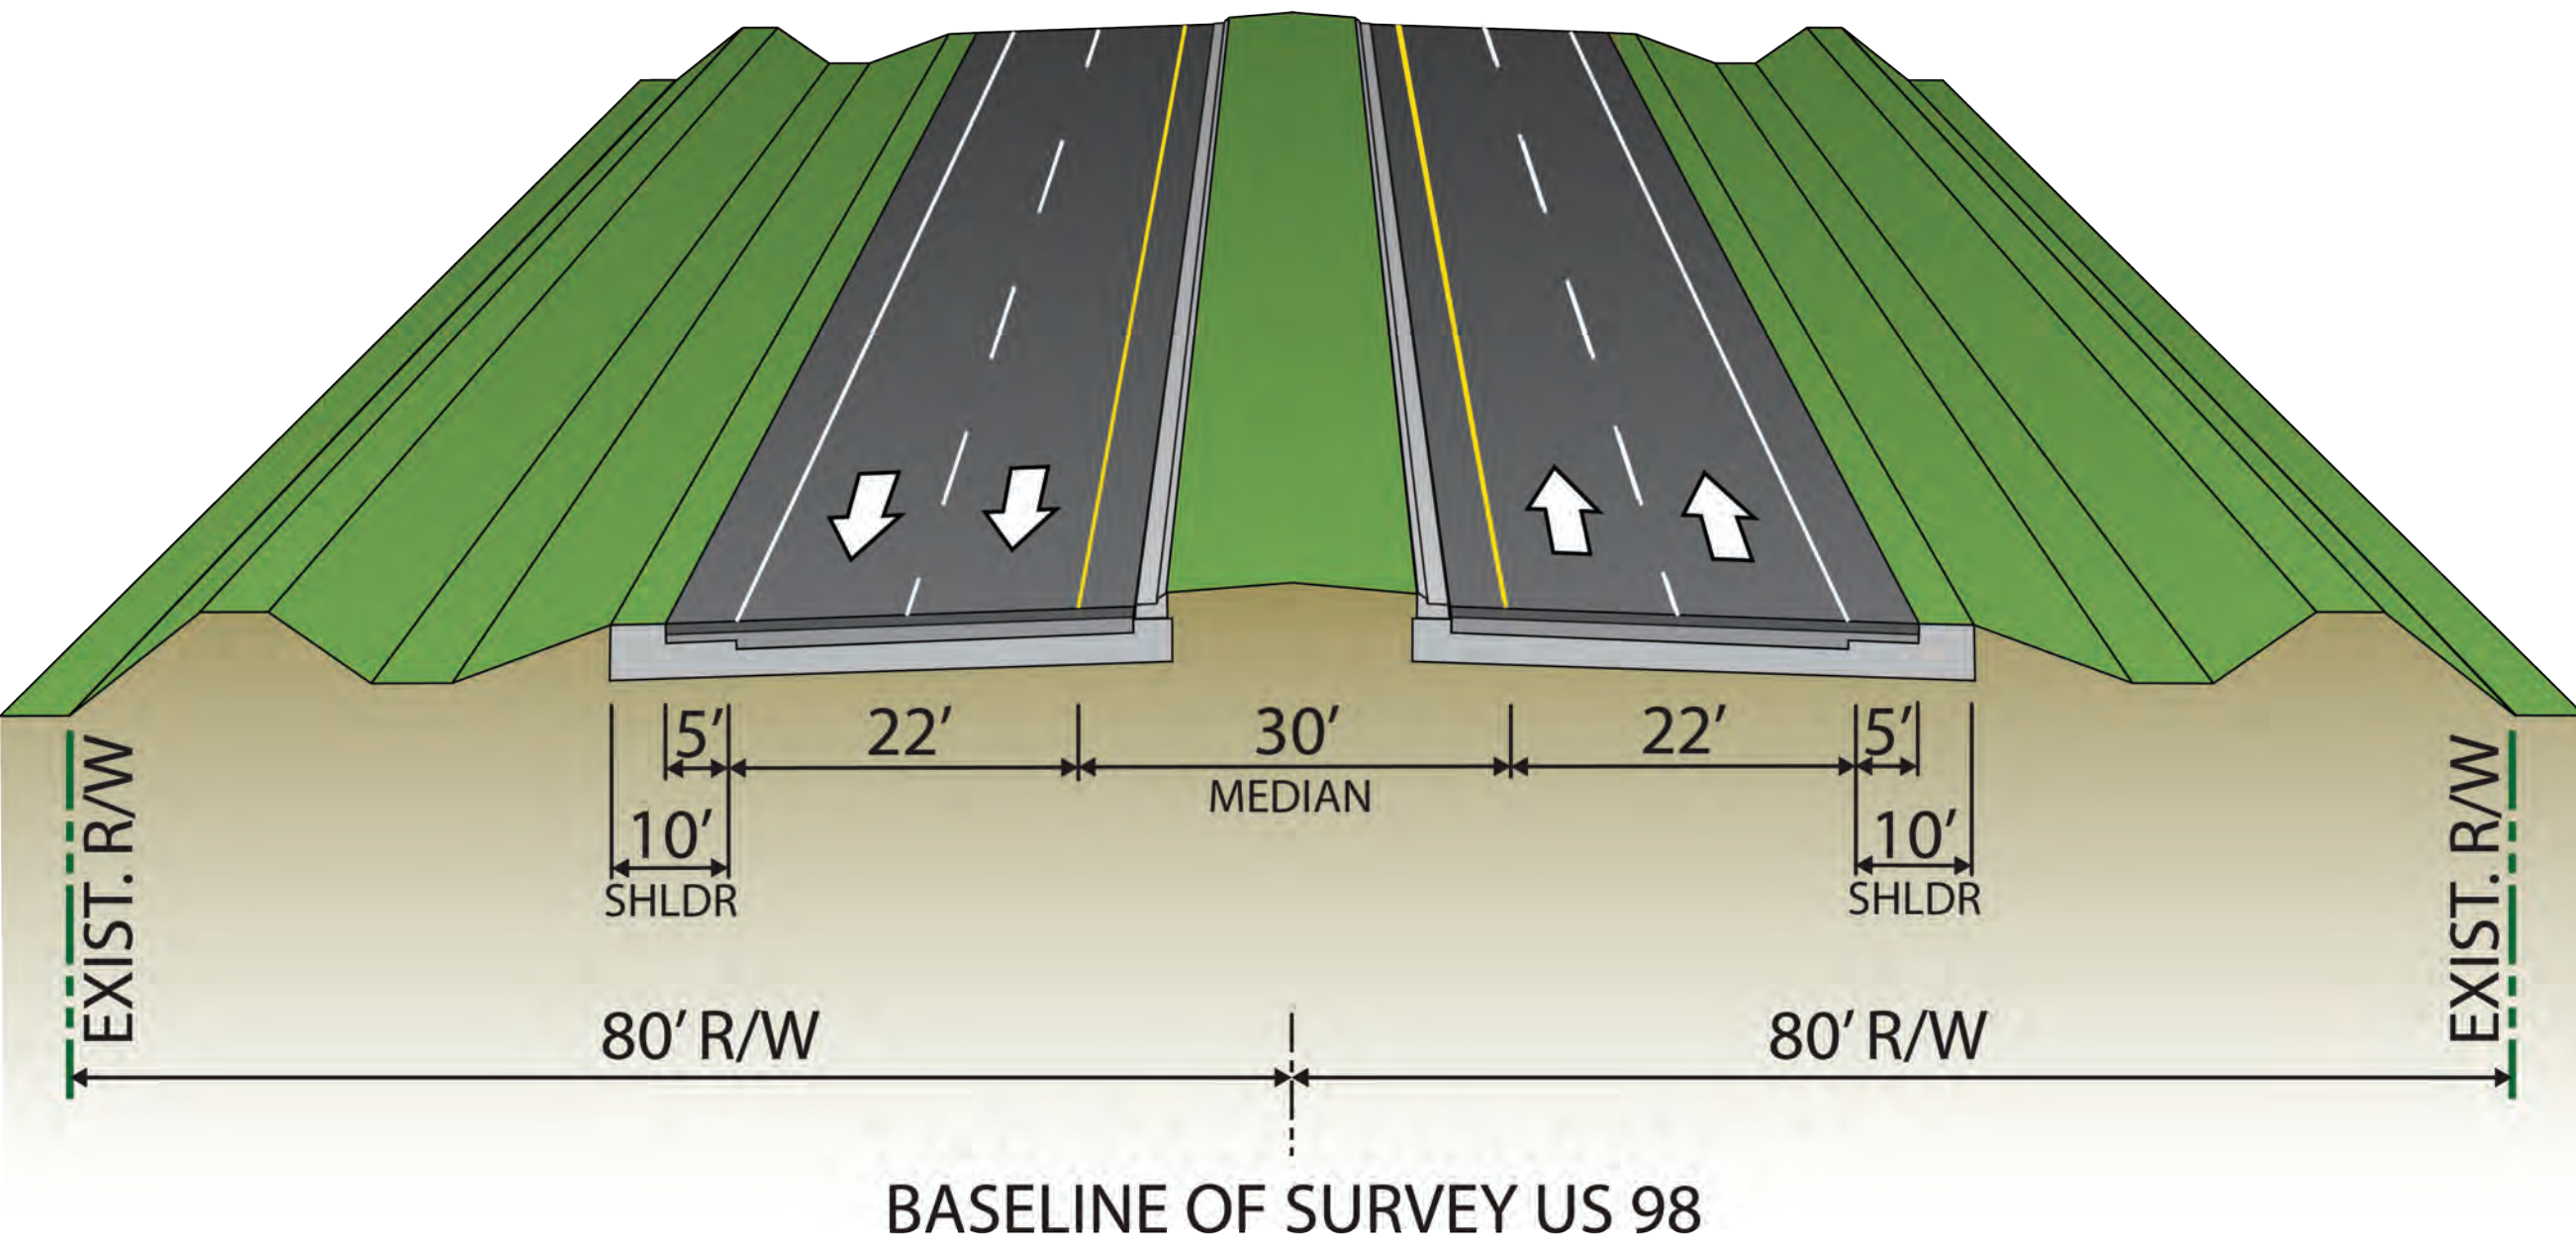

Proposed US 98 Typical Section  
from North of Rock Ridge Road to South of CR 54  
55 mph Speed Limit