




# Little Ringling (SR 789)


FROM BIRD KEY DRIVE TO SARASOTA HARBOR WEST | SARASOTA, FLORIDA  
PROJECT DEVELOPMENT & ENVIRONMENT (PD&E) STUDY

# TYPICAL SECTIONS

Financial Project ID: 436680-1

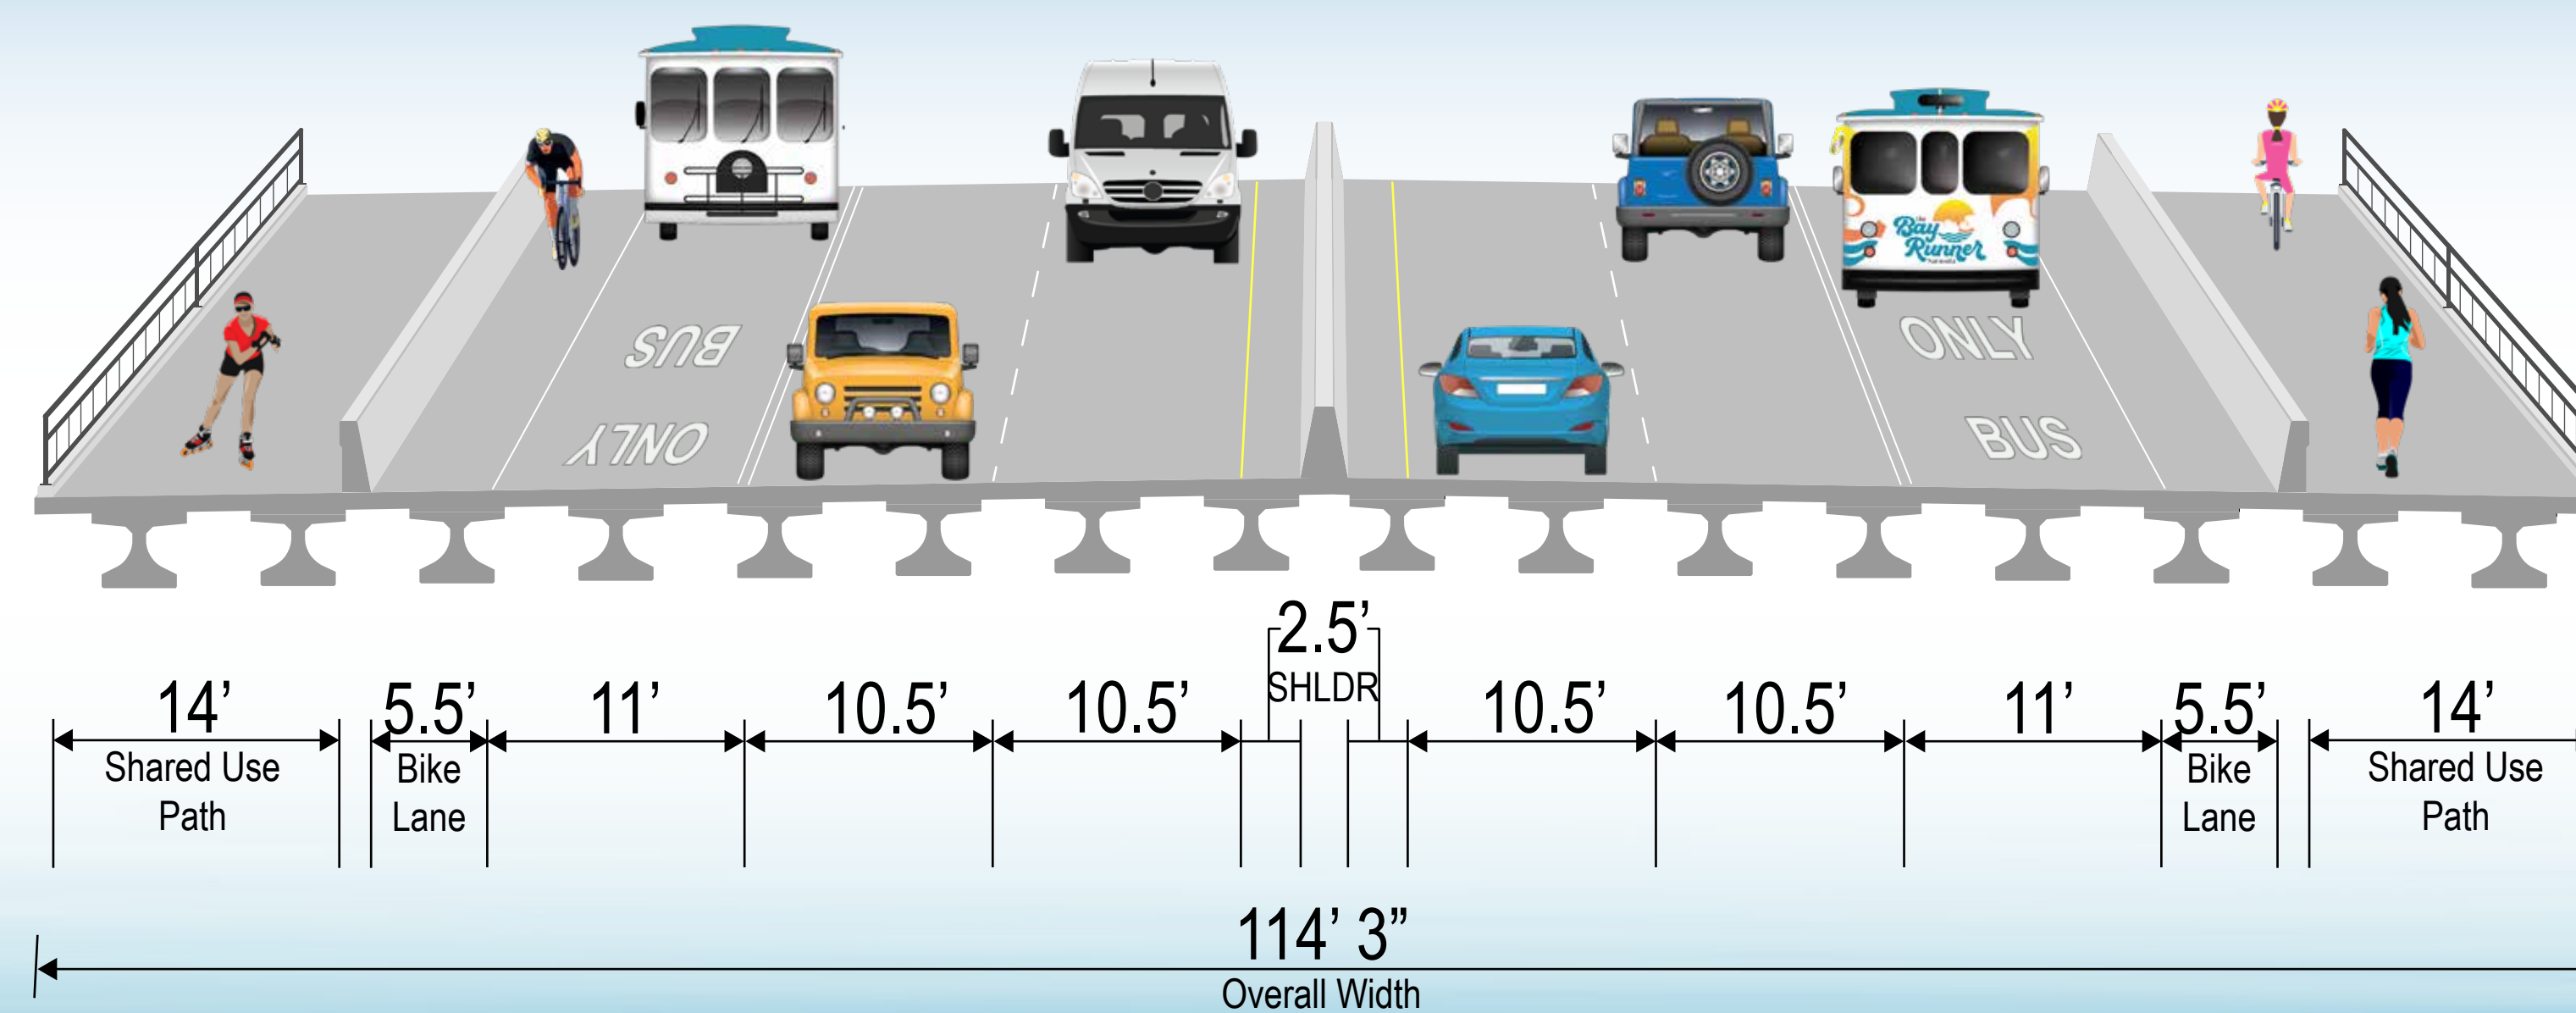

## Single Bridge Typical

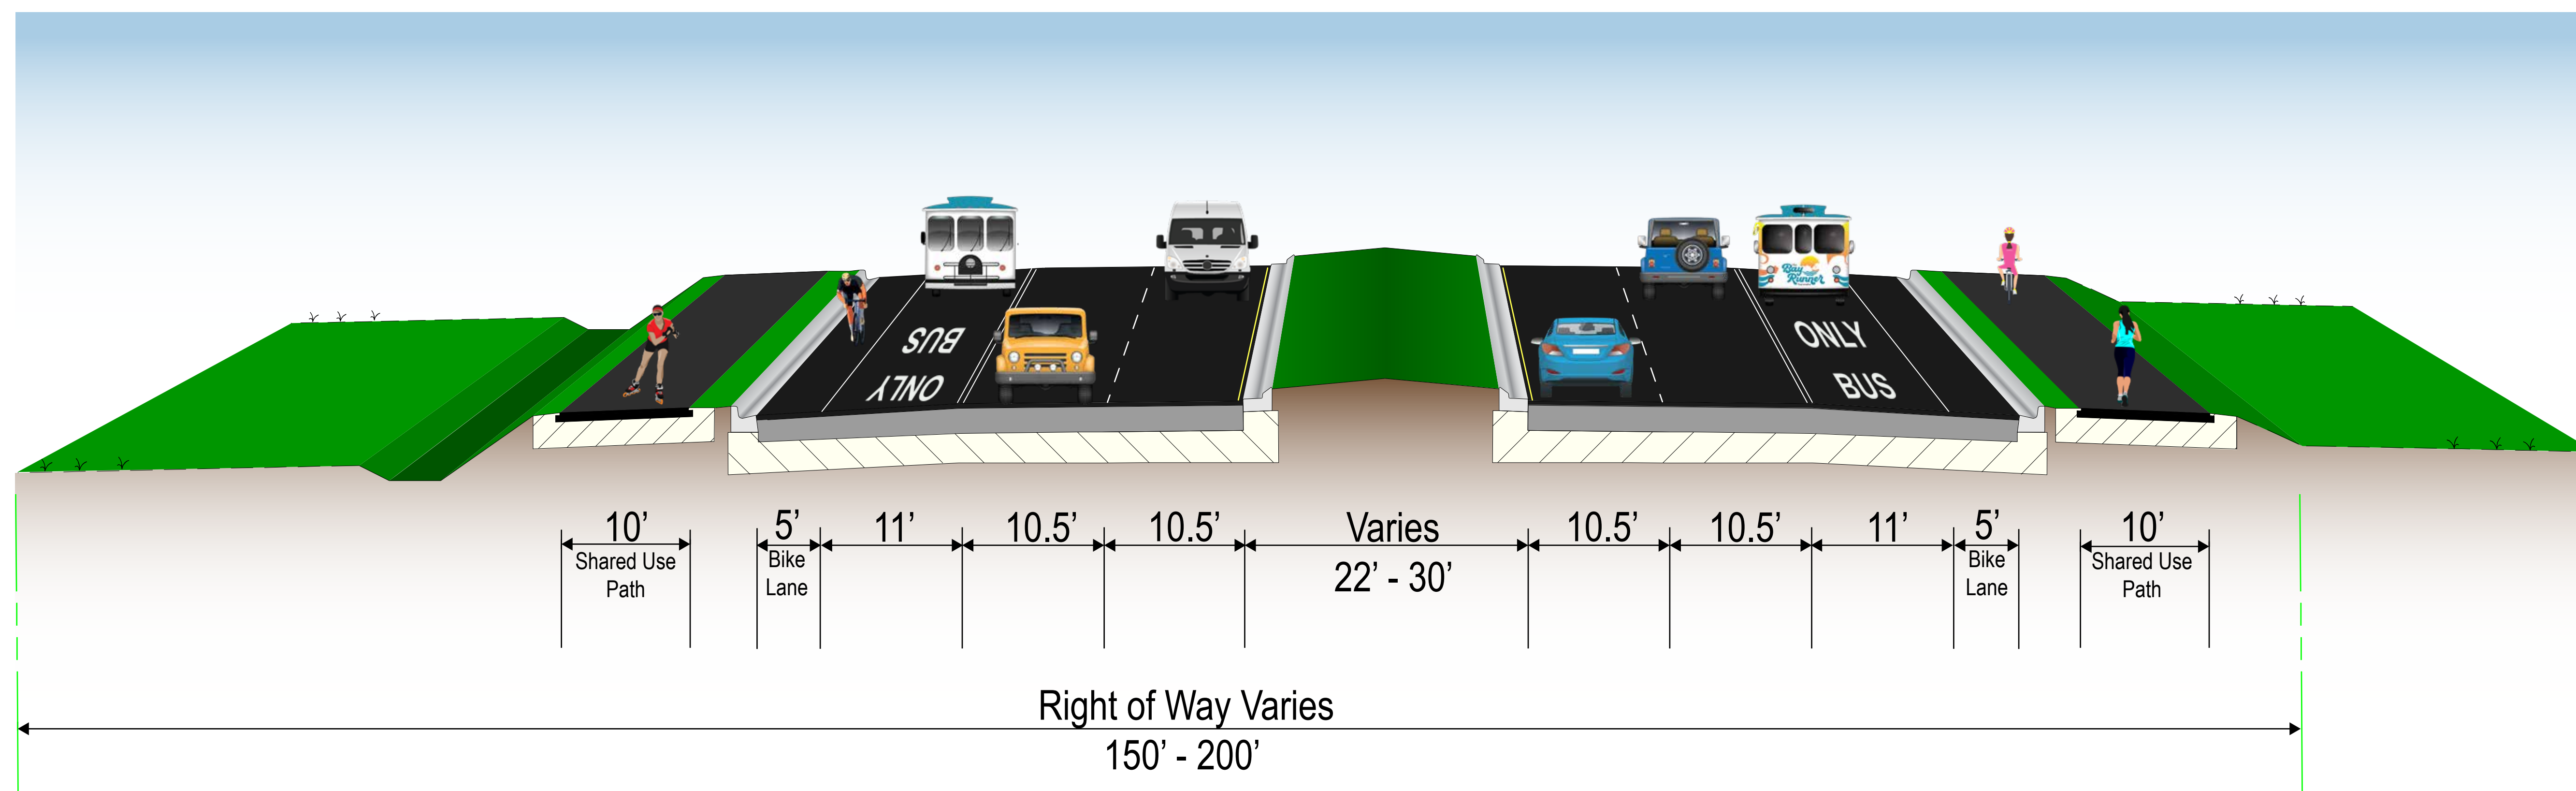

## Roadway Typical