

WELCOME

Burnt Store Road PD&E Study



From Van Buren Parkway to Charlotte County Line
Lee County

Financial Project Number: 436928-1-22-01

Alternatives Public Workshop

**Northwest Regional Library
Cape Coral**

Open House - 5 p.m. to 7 p.m.

August 30, 2022





TITLE VI

The Florida Department of Transportation complies with various Non-discrimination laws and regulations, including Title VI of the Civil Rights Act of 1964.

This meeting is being held without regard to race, color, national origin, age, sex, religion, disability or family status.

For questions or concerns, contact:

District One Office

Cynthia Sykes

District One Title VI Coordinator

Florida Department of Transportation

801 N. Broadway Avenue

Bartow, Florida 33830-3809

(863) 519-2287

Cynthia.Sykes@dot.state.fl.us

Tallahassee Office

Jacqueline Paramore

Statewide Title VI Coordinator

Florida Department of Transportation

605 Suwannee Street, MS 65

Tallahassee, FL 32399-0450

(850) 414-4753

Jacqueline.Paramore@dot.state.fl.us

The environmental review, consultation, and other actions required by applicable Federal environmental laws for this project are being, or have been, carried out by FDOT pursuant to 23 U.S.C. §327 and a Memorandum of Understanding dated May 26, 2022, and executed by FHWA and FDOT.



FEDERAL AND STATE REQUIREMENTS

This meeting is being conducted in accordance with:

General Public Involvement Policy

- Federal Highway Act of 1968, as amended
- National Environmental Policy Act of 1969, as amended
- Title 23, Code of Federal Regulations, Part 450 & 771
- Title 40, Code of Federal Regulations, Parts 1500-1508
- 23 United States Code, Section 109(h)
- Americans with Disabilities Act of 1990 (ADA)
- Title VI of the Civil Rights Act of 1964 and other Nondiscrimination laws
- Executive Order 12898, Environmental Justice
- Executive Order 13166, Limited English Proficiency
- Executive Order 07-01, Section 2, Plain Language Initiative
- Section 286.29, FS, Climate-Friendly Public Business (Green Lodging)

Meeting Requirements

- Chapter 23, United States Code 128
- Florida Statutes:
 - Sections 120.525, 286.011, 339.155
- Jessica Lunsford Act

Project Specific

- Endangered Species Act of 1973 as amended and Florida Statutes
- Rule 14-97, Florida Administrative Code
- Section 335.199, Florida Statutes
- Executive Order 11988, Floodplain Management
- Executive Order 11990, Protection of Wetlands
- Title 23, Code of Federal Regulations, Part 772, Noise Abatement
- Title 49, Code of Federal Regulations, Part 24, Uniform Relocation Assistance and Real Property Acquisition Act
- Title 36, Part 800, United States Code, Historic Preservation Act of 1966 and Florida Statutes

The environmental review, consultation, and other actions required by applicable Federal environmental laws for this project are being, or have been, carried out by FDOT pursuant to 23 U.S.C. §327 and a Memorandum of Understanding dated May 26, 2022, and executed by FHWA and FDOT.



SCHEDULE & FUNDING

Study Activities	2020		2021		2022				2023		
	Q1/Q2	Q3/Q4	Q1/Q2	Q3/Q4	Winter	Spring	Summer	Fall	Winter	Spring	Summer
Study Begins	●										
Data Collection	■				■						
Project Newsletters	▲						▲		▲		
Coordination and Development of Alternatives		■									
Alternatives Public Meeting							★				
Refine and Evaluate Alternatives							■				
Finalize Draft Study Documents									■		
Public Hearing									★		
Finalize Study Documents for FDOT										■	
OEM Approval (Location and Design Concept Acceptance, or LDCA)											●

FDOT Tentative 5-Year Work Program

PHASE	FISCAL YEAR
Design	Currently Not Funded
Right-of-way	Currently Not Funded
Construction	Currently Not Funded

Preliminary – subject to change


Burnt Store Road PD&E Study

From Van Buren Parkway to Charlotte County Line
Lee County


Financial Project Number: 436928-1-22-01




PROJECT LOCATION MAP

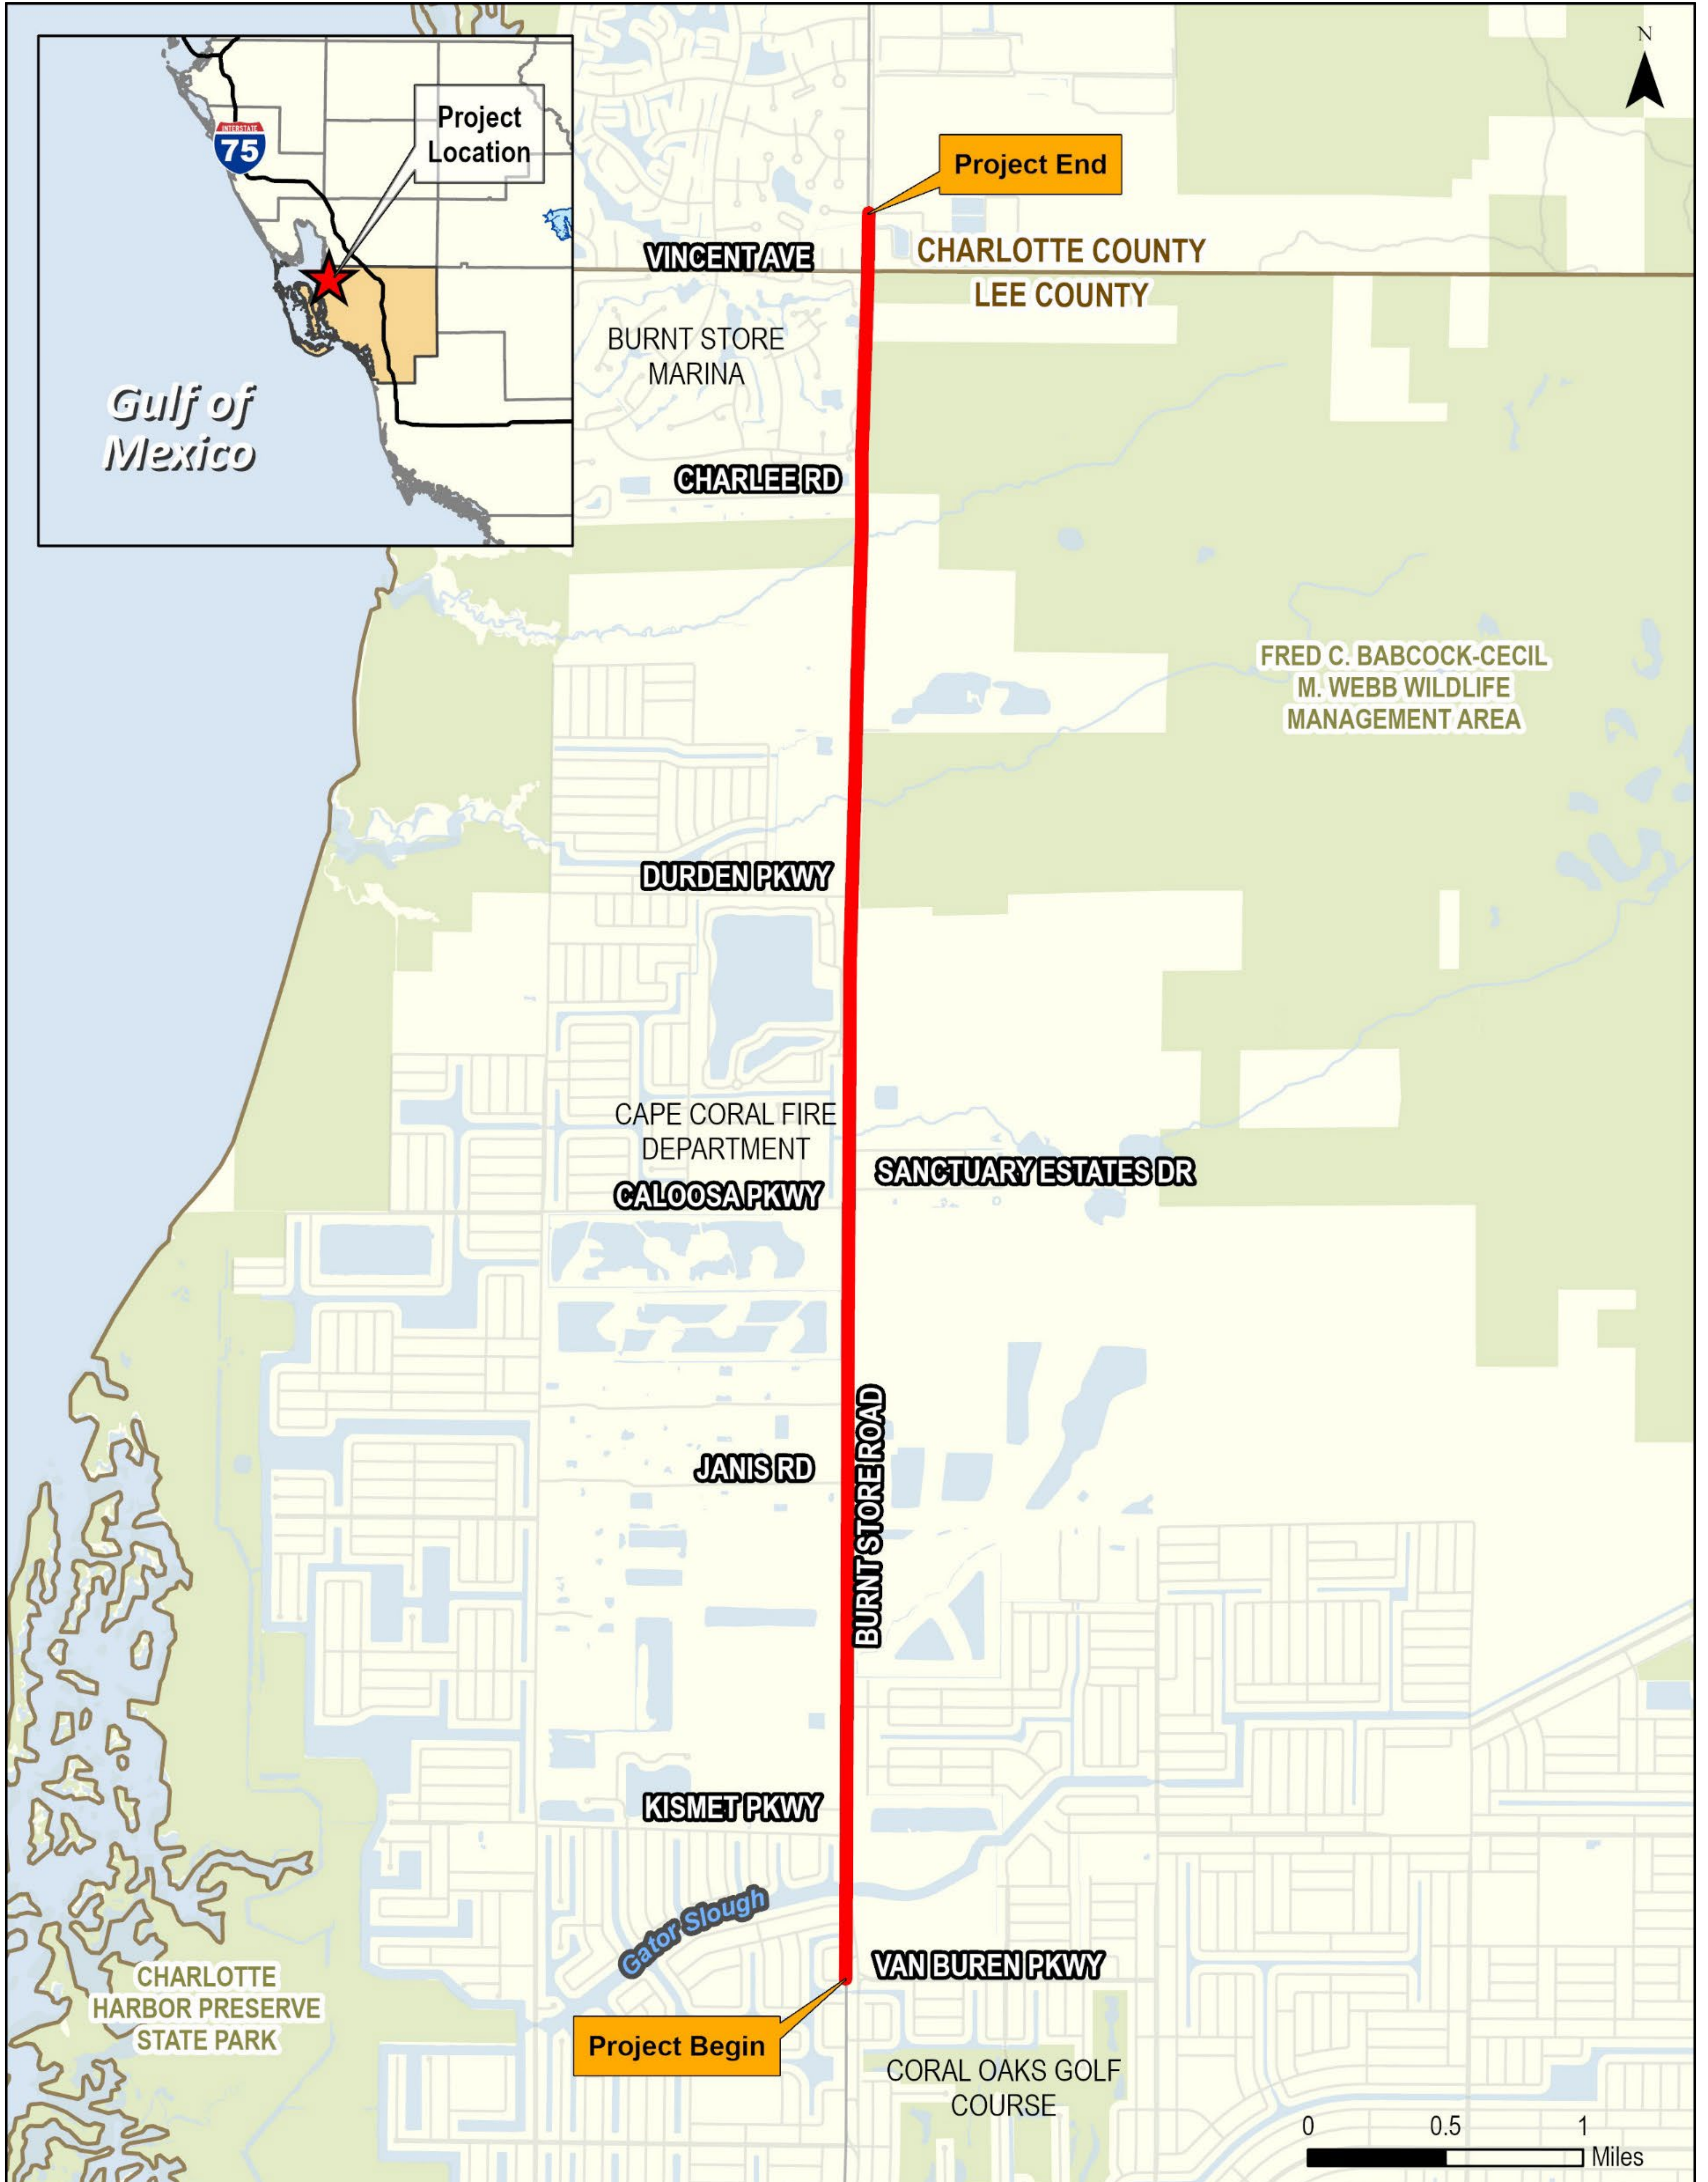


FEMA FLOODPLAIN MAP

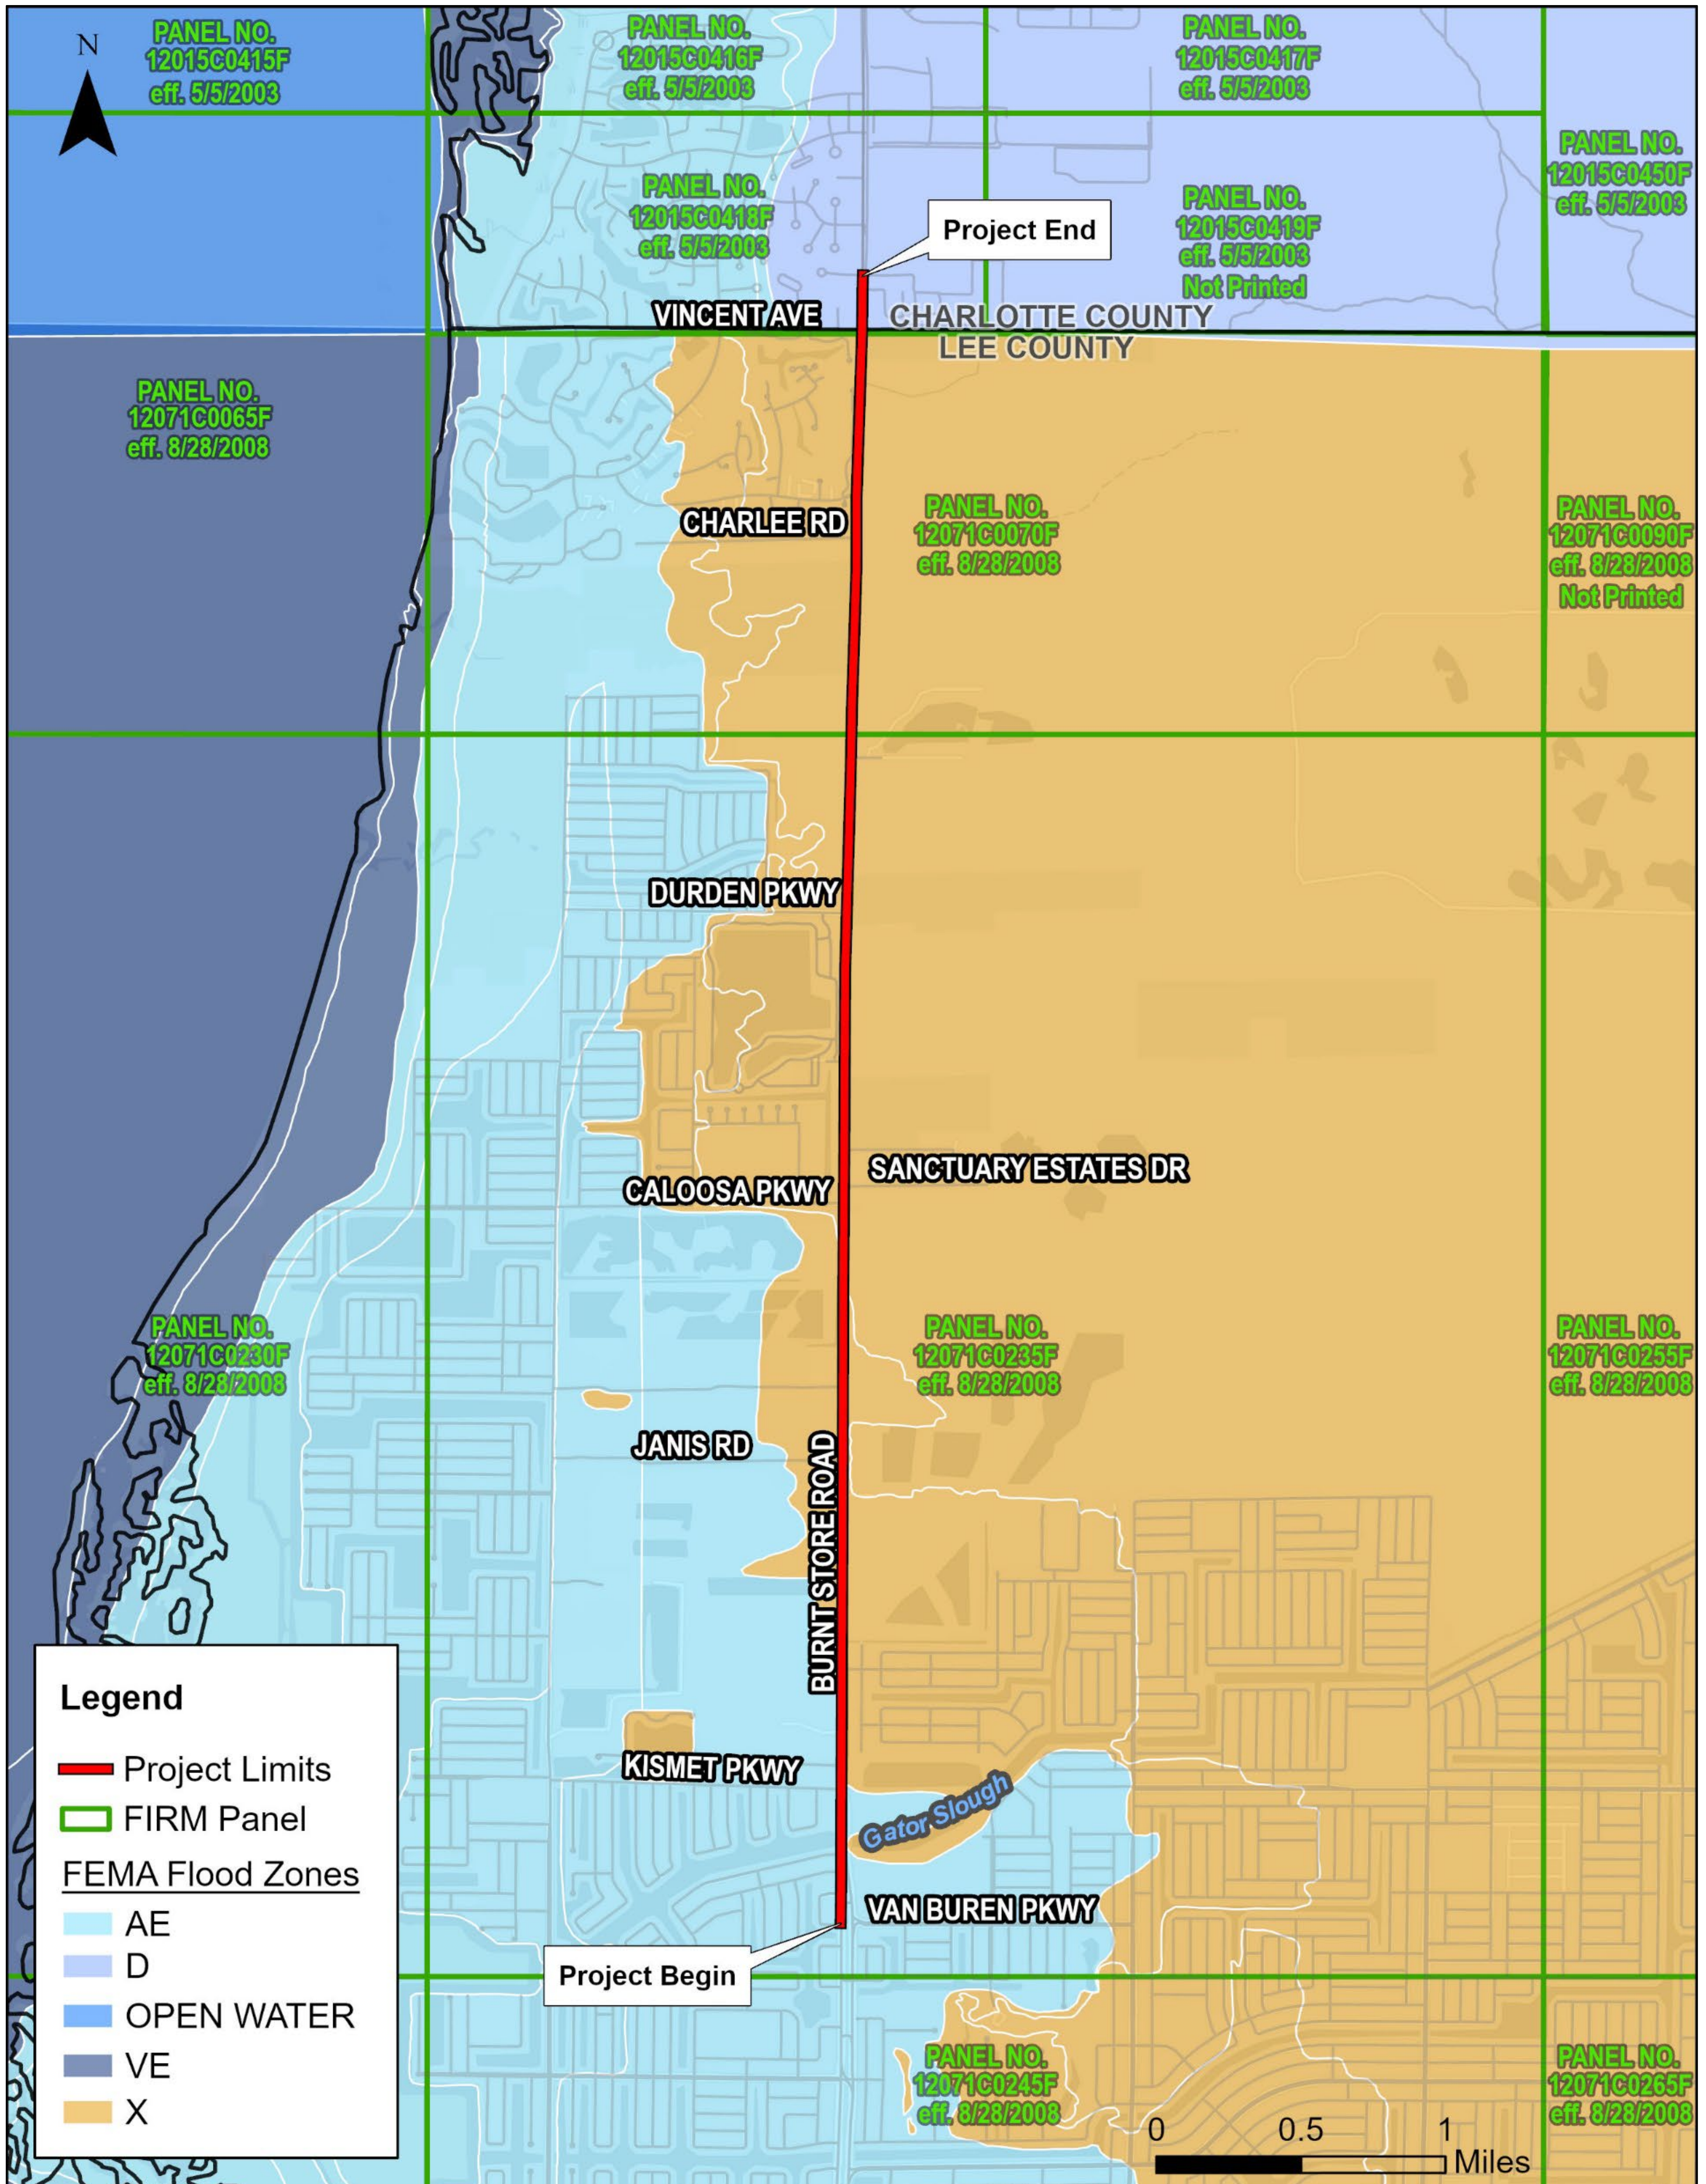


Existing Typical Section

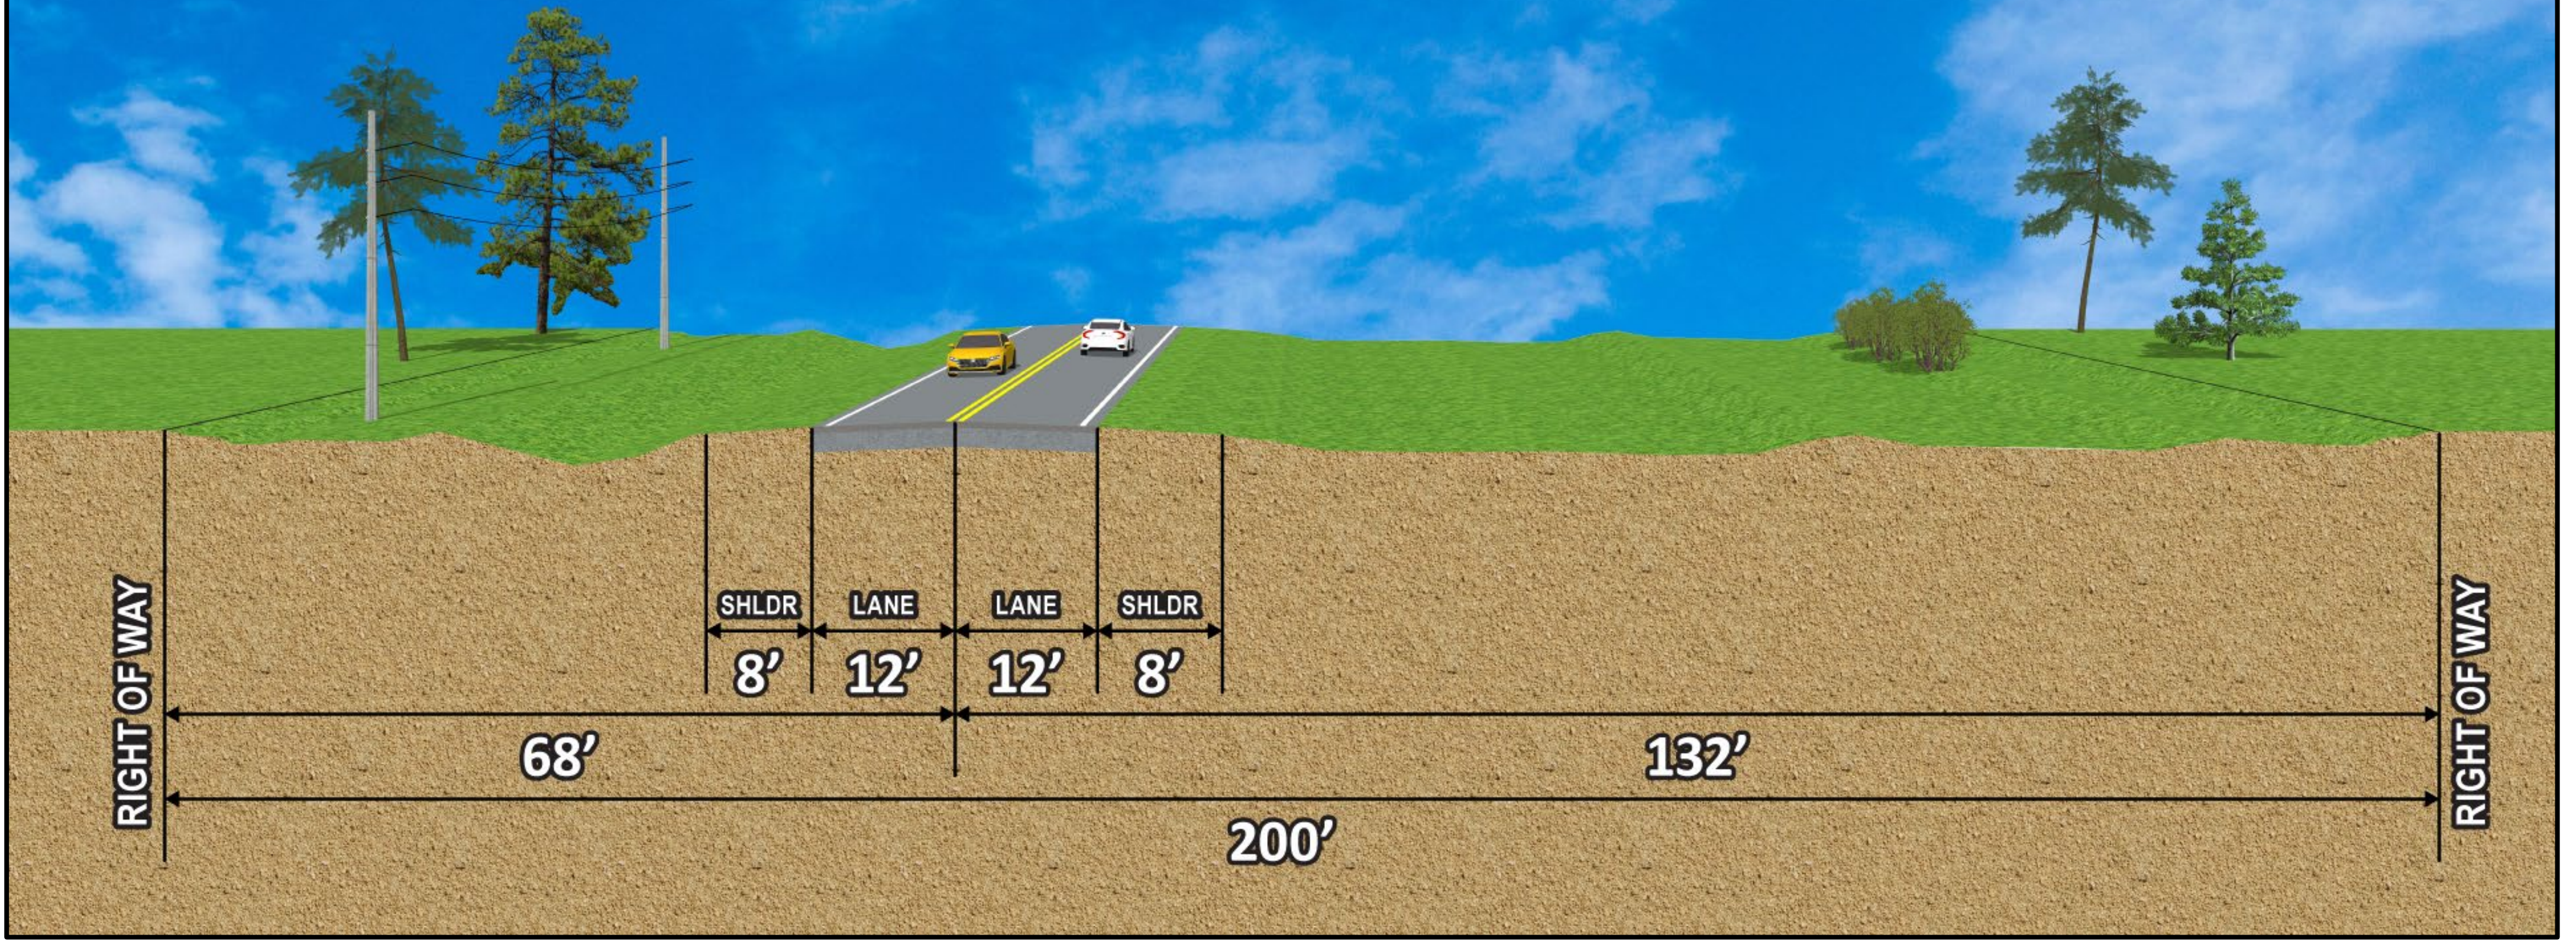

Build Alternative 1
 Urban Typical Section With Ditch For Off-Site Flows

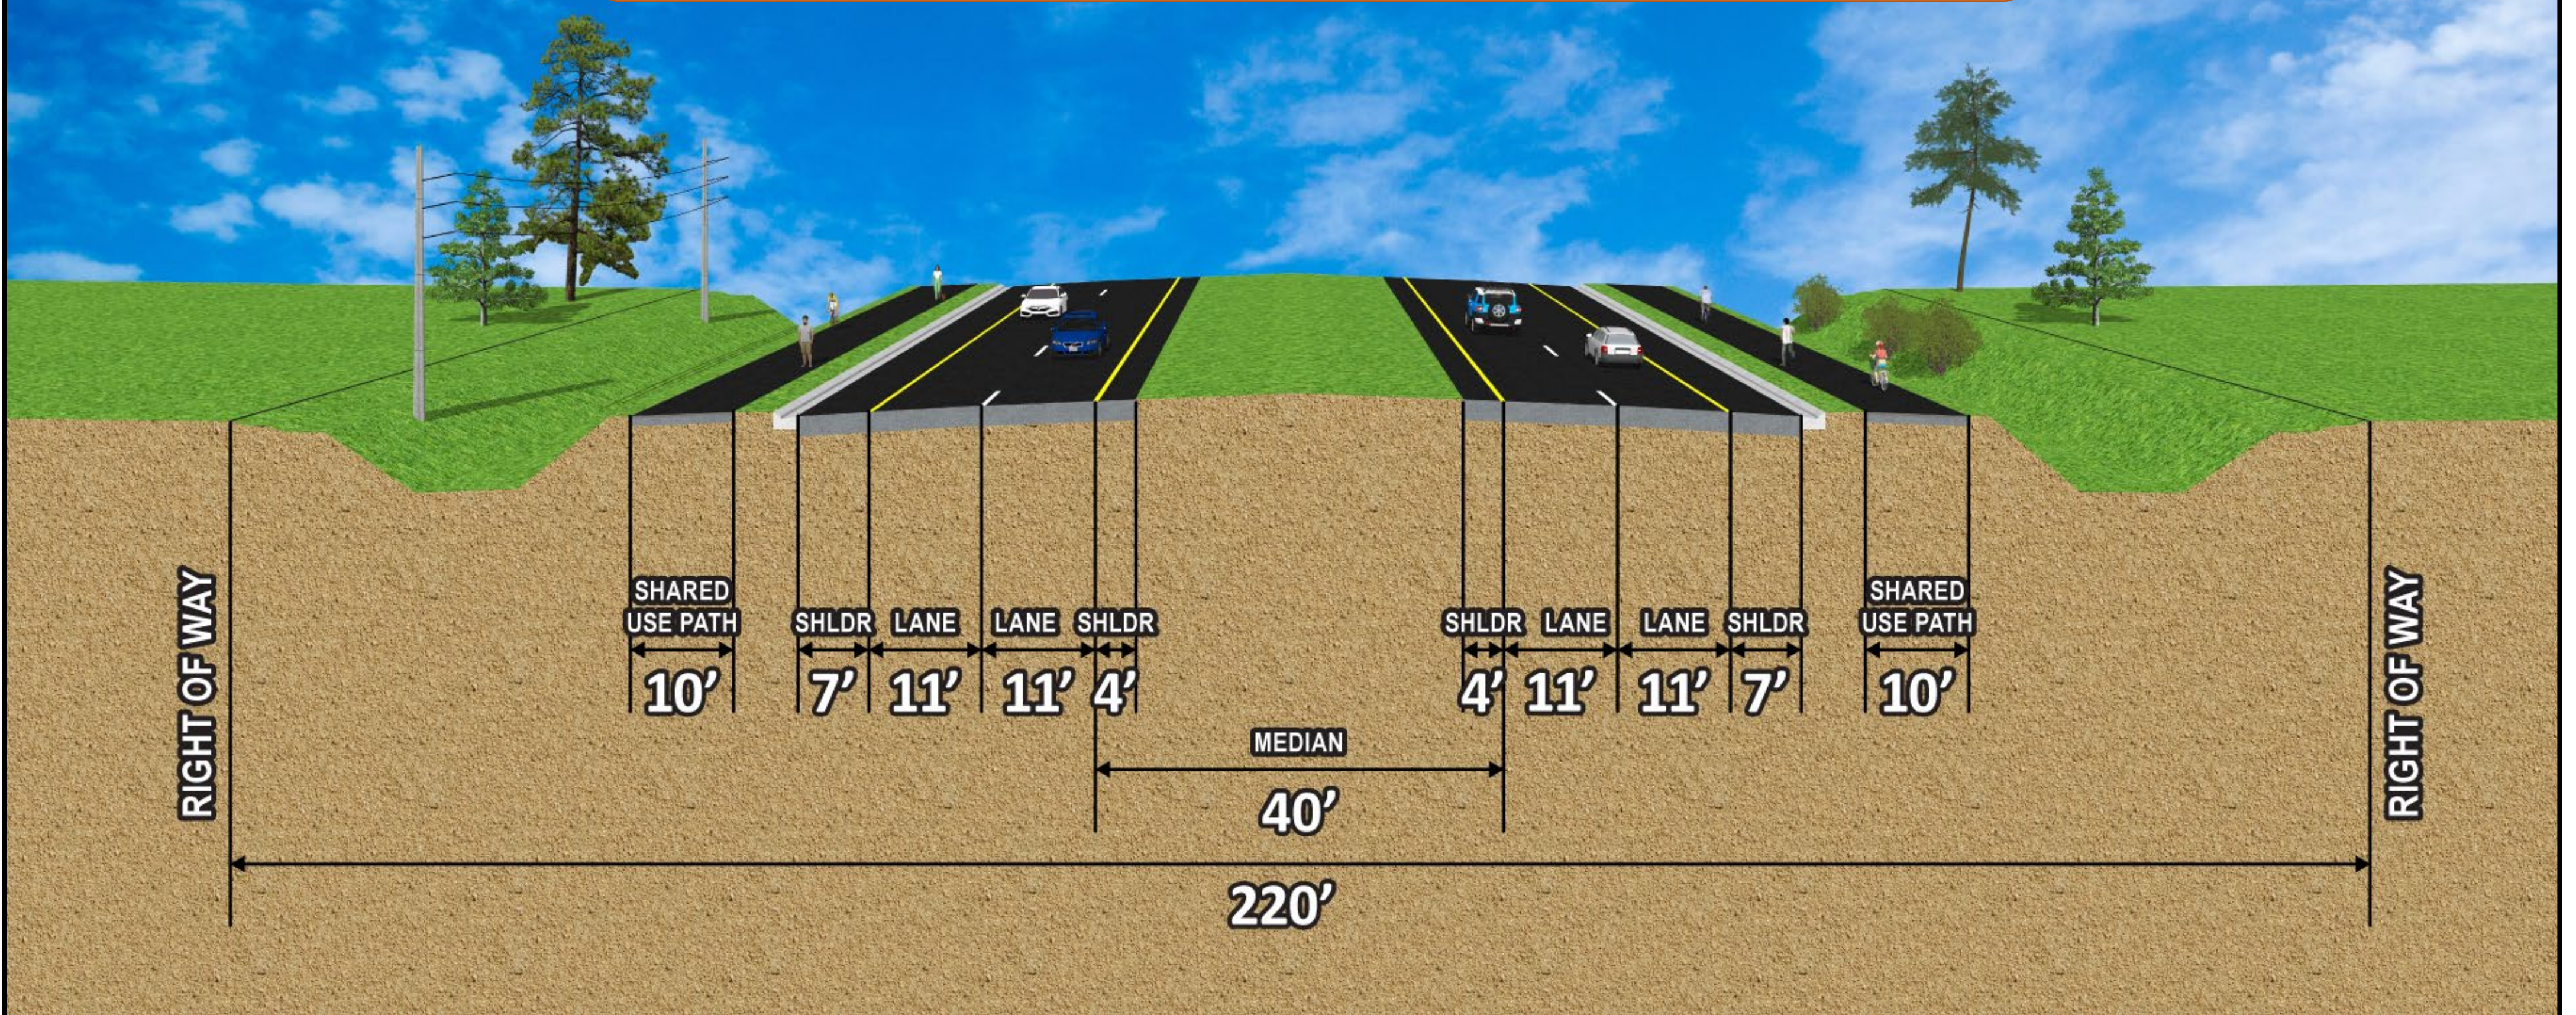

Build Alternative 2
 Urban Typical Section With Pipe For Off-Site Flows

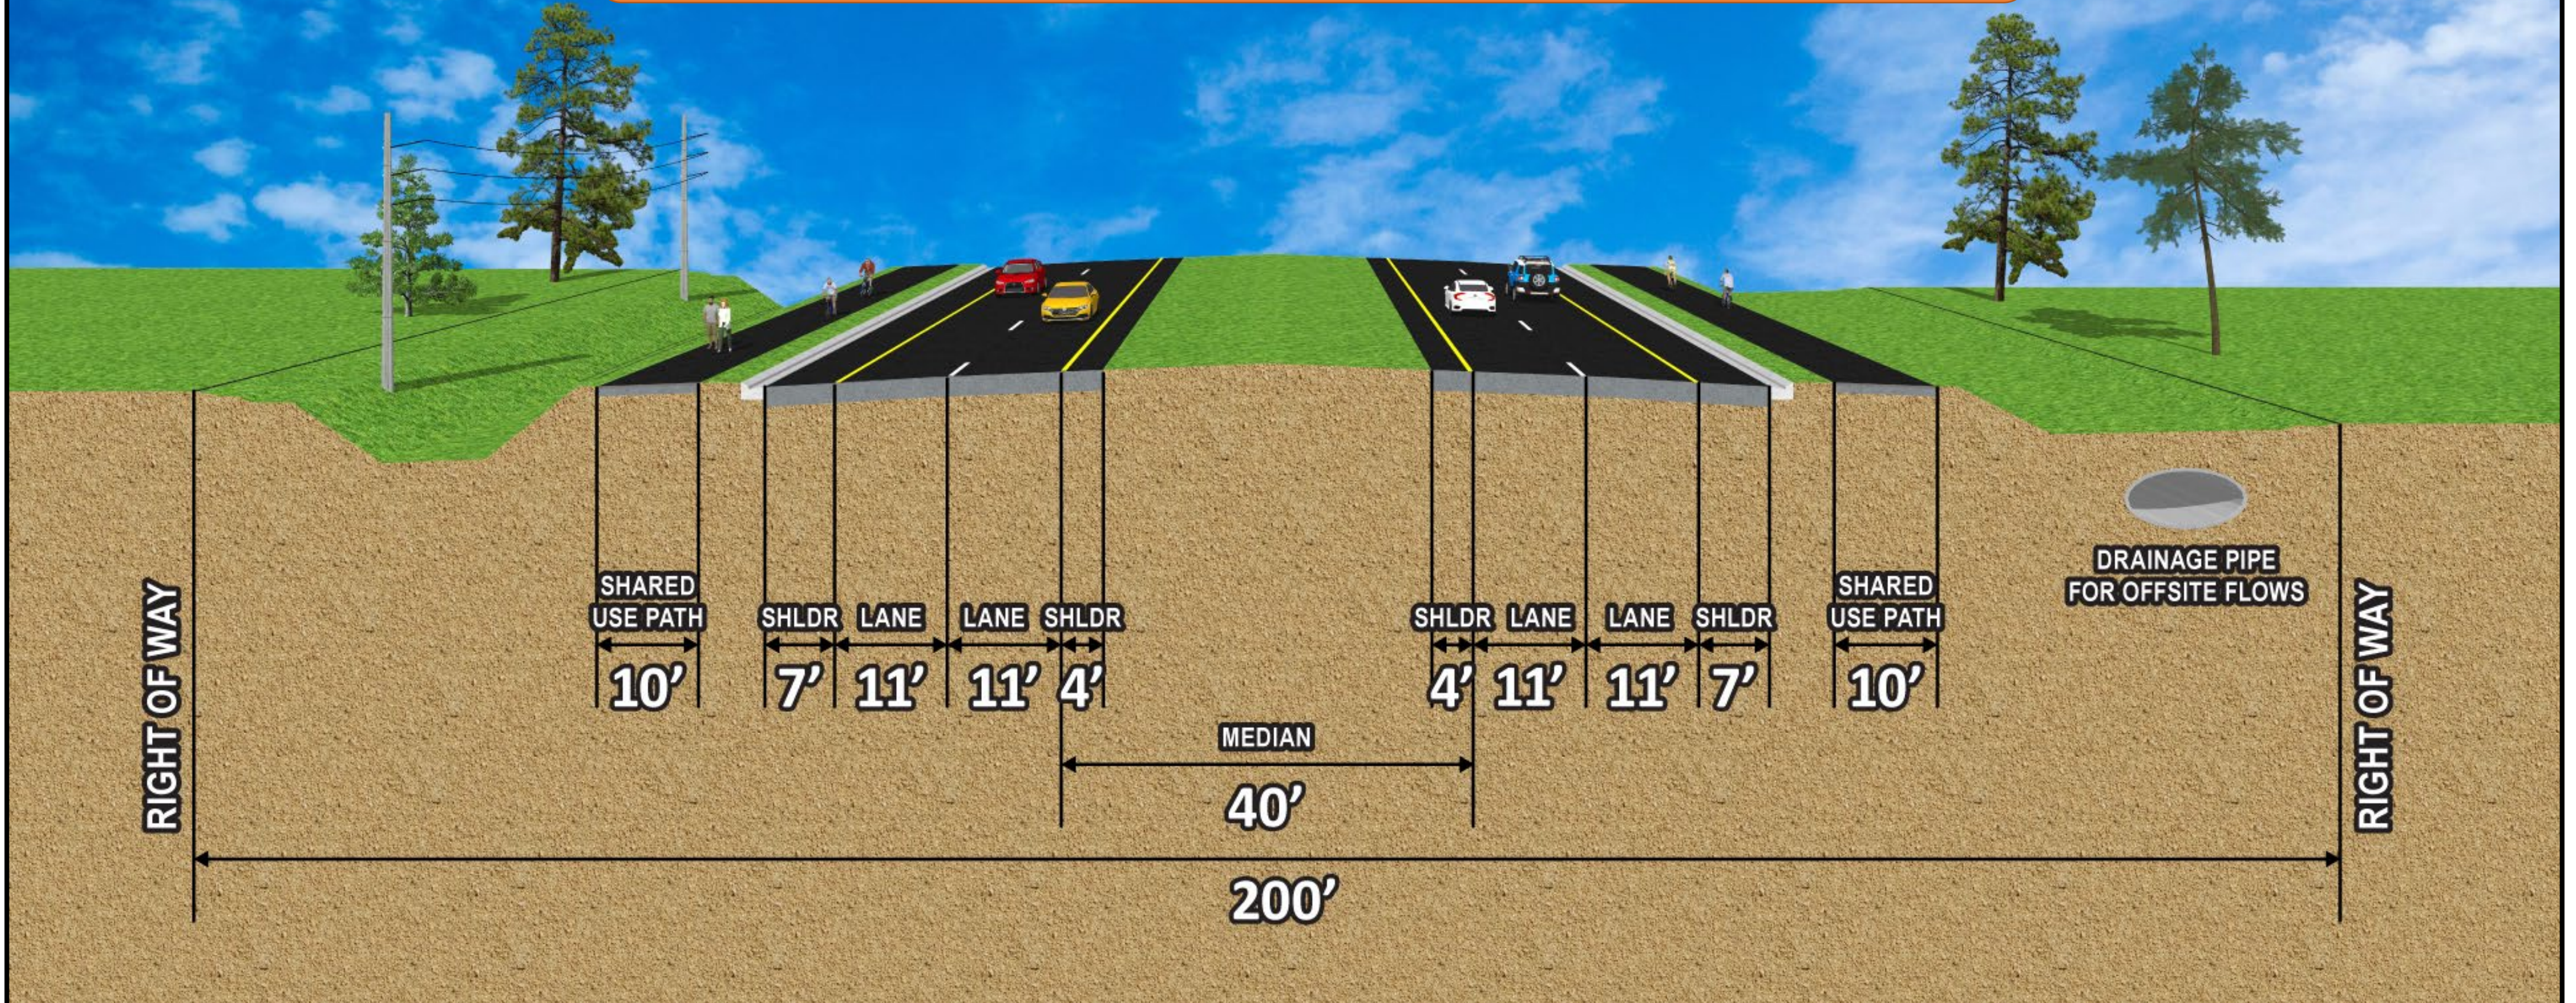



EVALUATION MATRIX

EVALUATION FACTORS	ALTERNATIVE 1 URBAN TYPICAL SECTION WITH DITCH FOR OFFSITE FLOWS	ALTERNATIVE 2 URBAN TYPICAL SECTION WITH PIPE FOR OFFSITE FLOWS	NO-BUILD ALTERNATIVE
Benefits			
Reduced traffic congestion			
Bicycle accommodations			
Pedestrian accommodations			
Increased pedestrian/bicycle safety			
Enhanced safety for all users including hurricane evacuation			
Right-of-Way Impacts			
Right-of-way to be acquired for roadway (acres)	8.7	0.2	0
Right-of-way to be acquired for stormwater management (acres)	35.8	35.8	0
Number of business parcels impacted	0	0	0
Number of utility parcels impacted	1	1	0
Number of residential parcels impacted	0	0	0
Number of community resource parcels impacted	0	0	0
Number of unimproved properties impacted	24	0	0
Number of potential business relocations	0	0	0
Number of potential residential relocations	0	0	0
Environmental Effects			
Number of archaeological/historic sites impacted	0 / 0	0 / 0	0 / 0
County conservation and recreation land impacts (parcels / acres)	2 / 0.9	0 / 0	0 / 0
State conservation and recreation land impacts (parcels / acres)	1 / 0.6	0 / 0	0 / 0
Wetlands and surface water impacts (acres)	29.0	27.1	0.0
Threatened and endangered species (potential)	Moderate	Low	None
Number of noise sensitive sites	20	20	0
Number of contamination sites with medium or high contamination risk	2 / 0	2 / 0	0 / 0
Farmland impacts (acres)	3.9	0.0	0.0
Floodplain impacts (acres)	33.9	31.2	0.0
Estimated Project Costs (subject to change)			
Final design	\$6,696,000	\$7,483,000	\$0
Reimbursible utility relocation	\$720,000	\$720,000	\$0
Right-of-way for roadway (to be purchased)	\$7,535,000	\$135,000	\$0
Right-of-way for stormwater management (to be purchased)	\$24,500,000	\$24,500,000	\$0
Wetland mitigation	\$2,657,000	\$2,508,000	\$0
State land mitigation (Acquisition Restoration Council process)	\$1,120,000	\$0	\$0
Roadway construction	\$66,960,000	\$74,825,000	\$0
Construction engineering and inspection	\$6,696,000	\$7,483,000	\$0
Preliminary Estimate of Total Project Cost	\$116,884,000	\$117,654,000	\$0

Preliminary – subject to change

Please submit comment forms by September 12, 2022 to:

At In-Person Venue:

- ✓ Provide written comments on the comment form

Visit the Project Website:

- ✓ <http://swflroads.com/burntstorerd/vanburentocharlottectyline>



Email Comments to:

- ✓ Steven A. Andrews
FDOT Project Manager
Steven.Andrews@dot.state.fl.us

By Mail to:

- ✓ Steven A. Andrews
Florida Department of Transportation
District One
P.O. Box 1249
Bartow, FL 33831-1249



If you would like to send us your comments and questions regarding the project or would like to be added to the mailing list, you may do so on the project website by filling out the form under the “Get Involved” link.

All comments will become a part of the project record.