



Roundabout Intersection 1A

1A

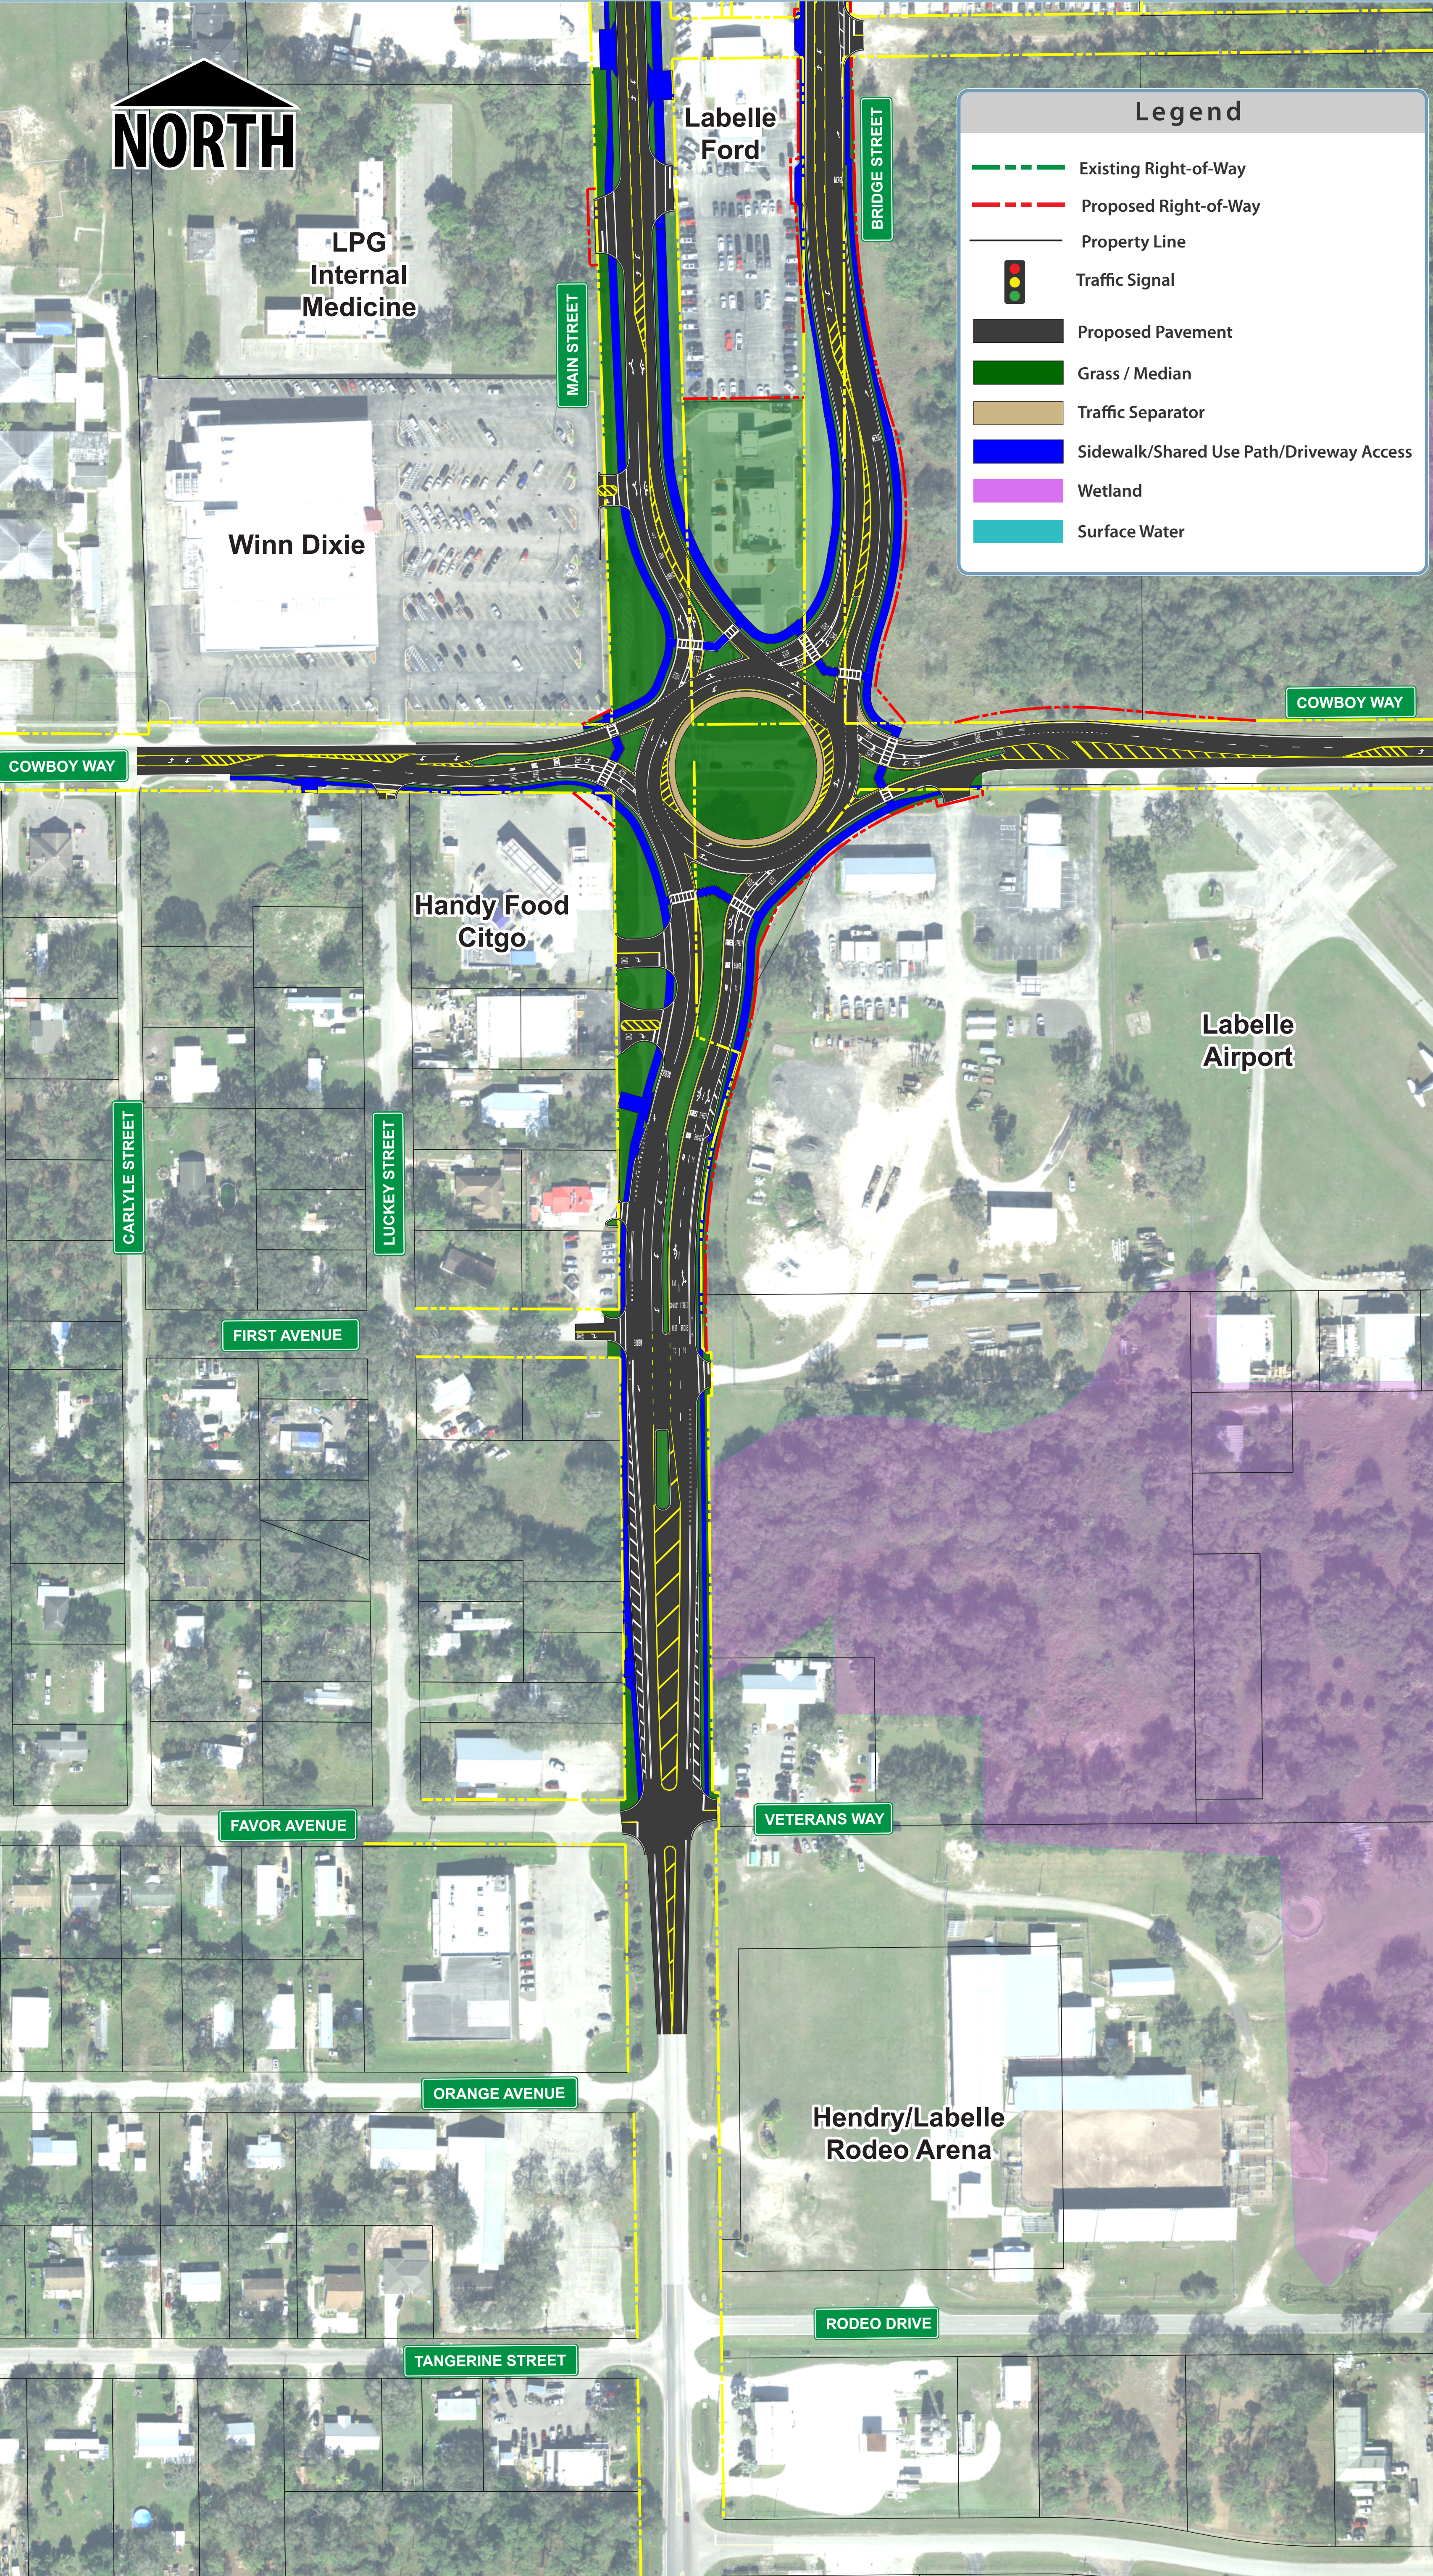

Signalized Rotary Intersection 1B

1B

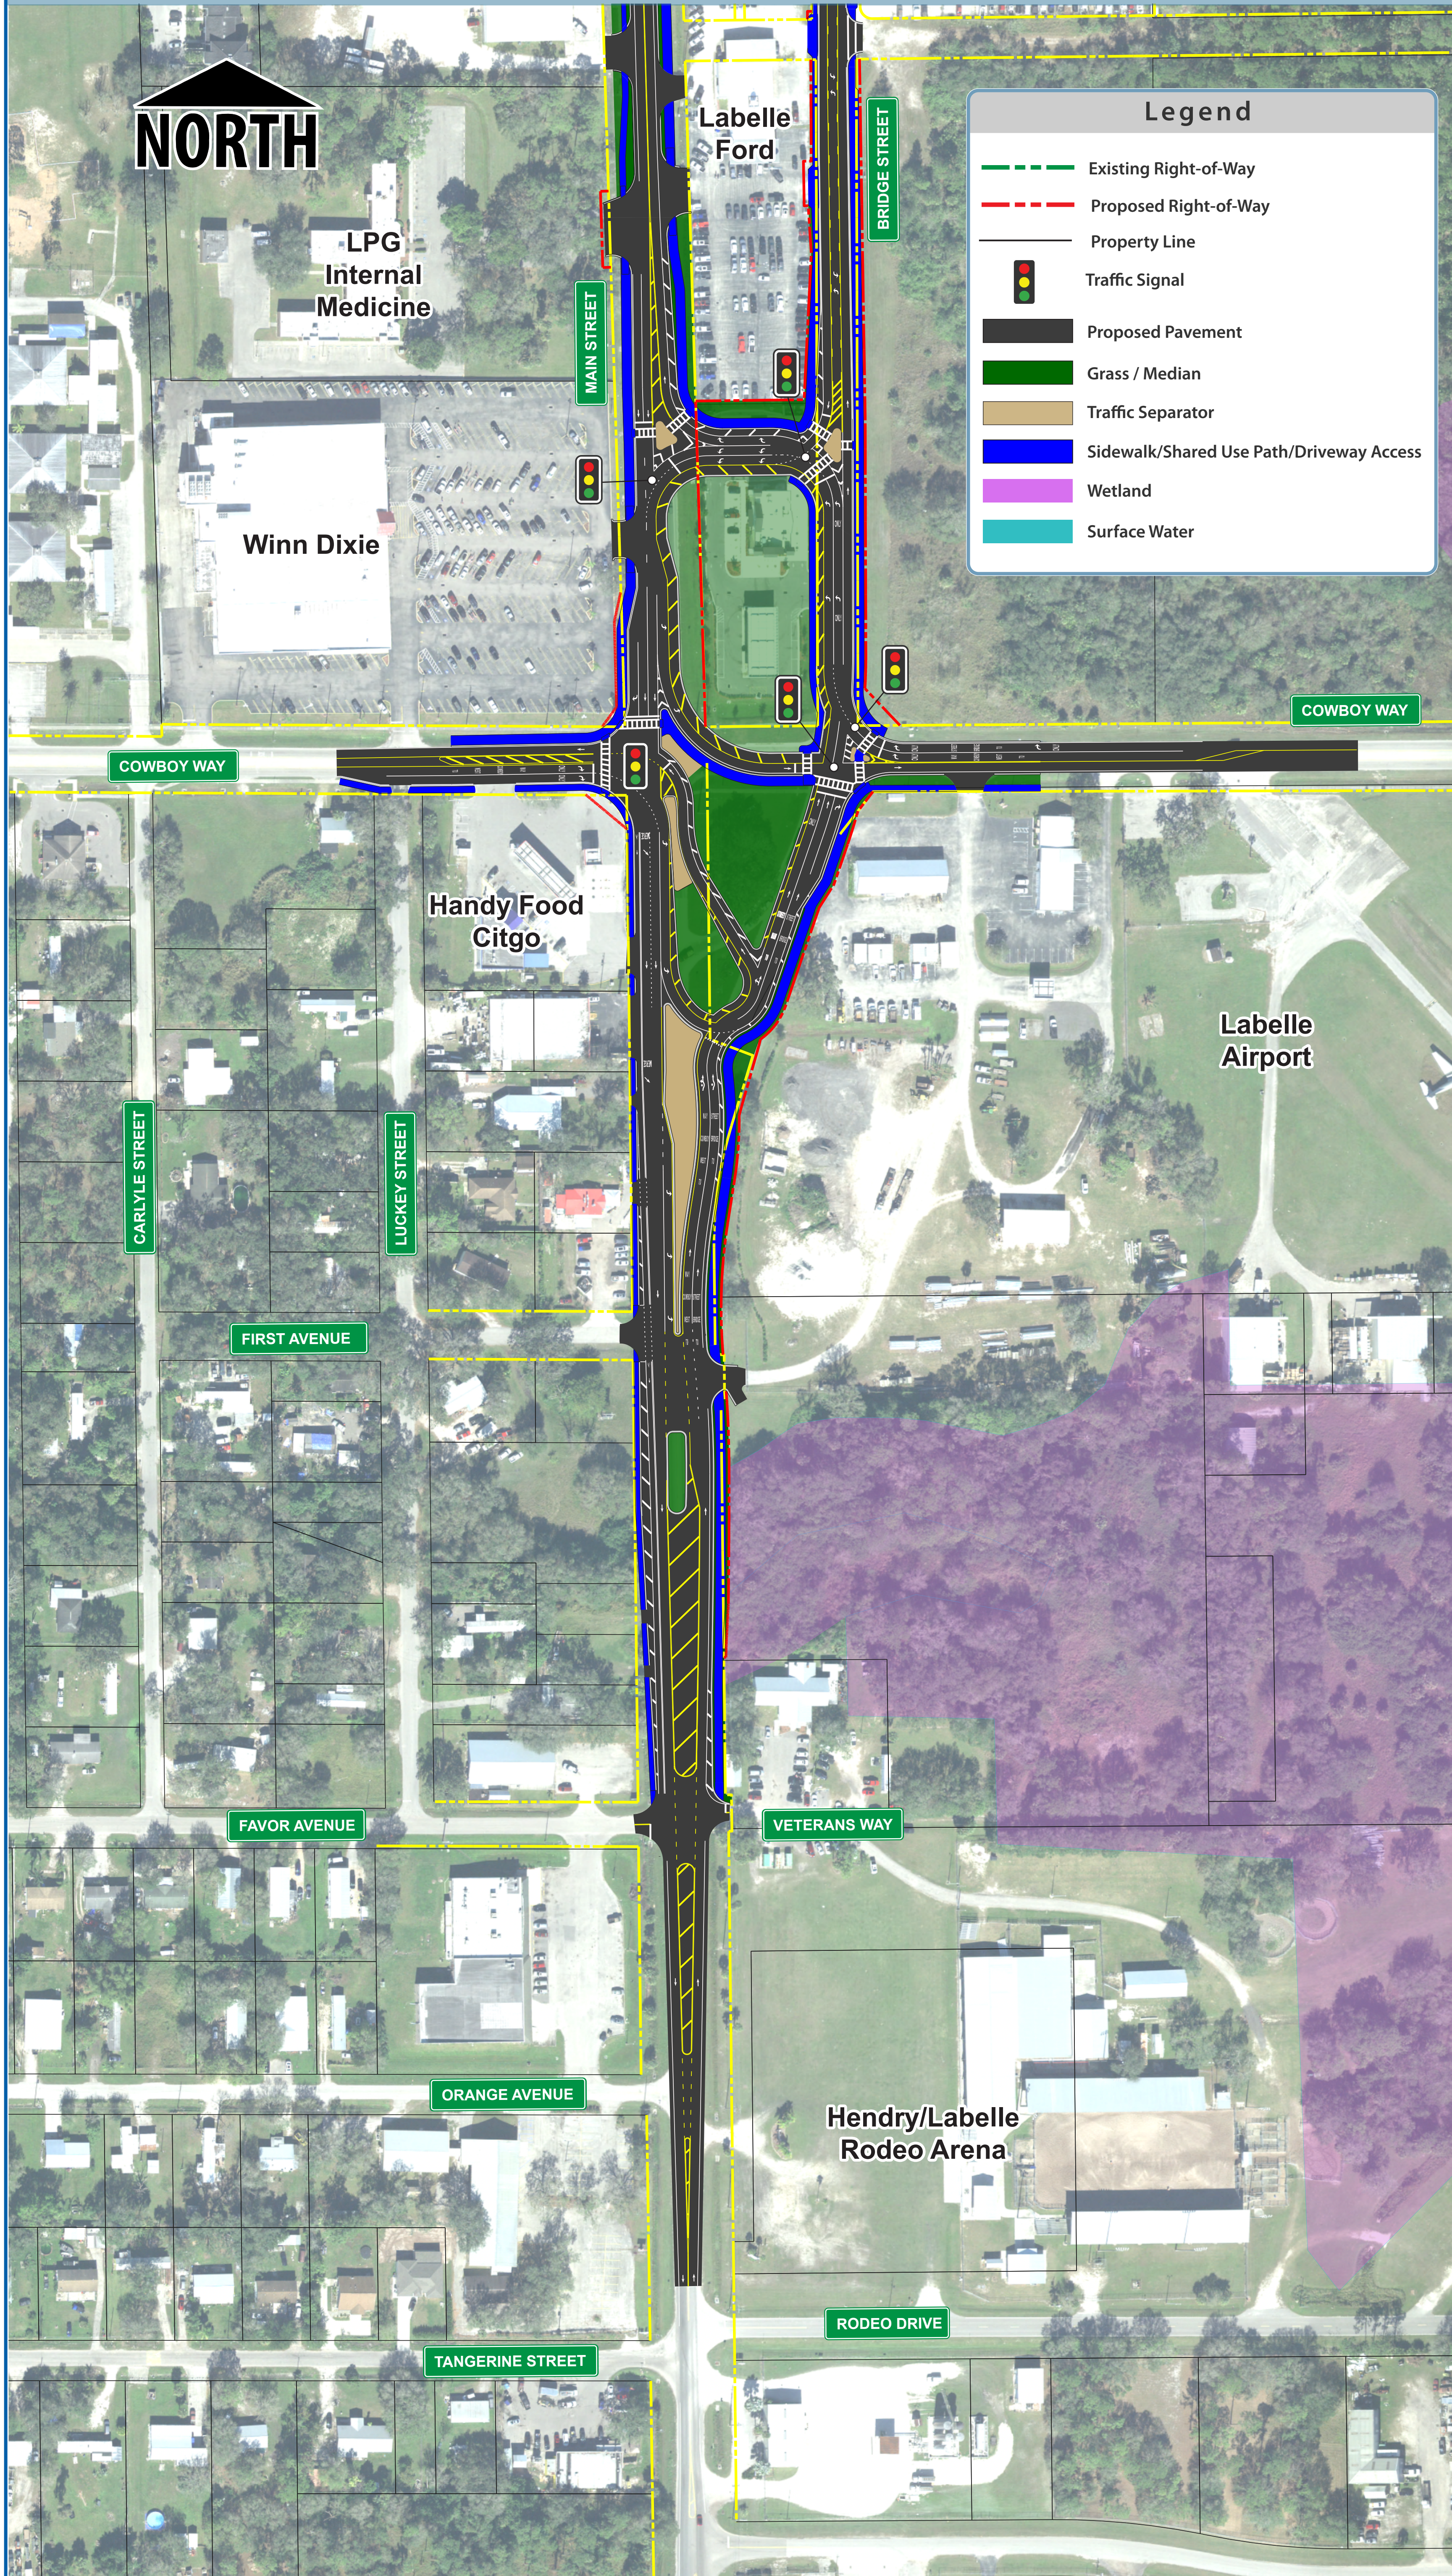

Project Limits Map

