



Roundabout Intersection 4A 5A

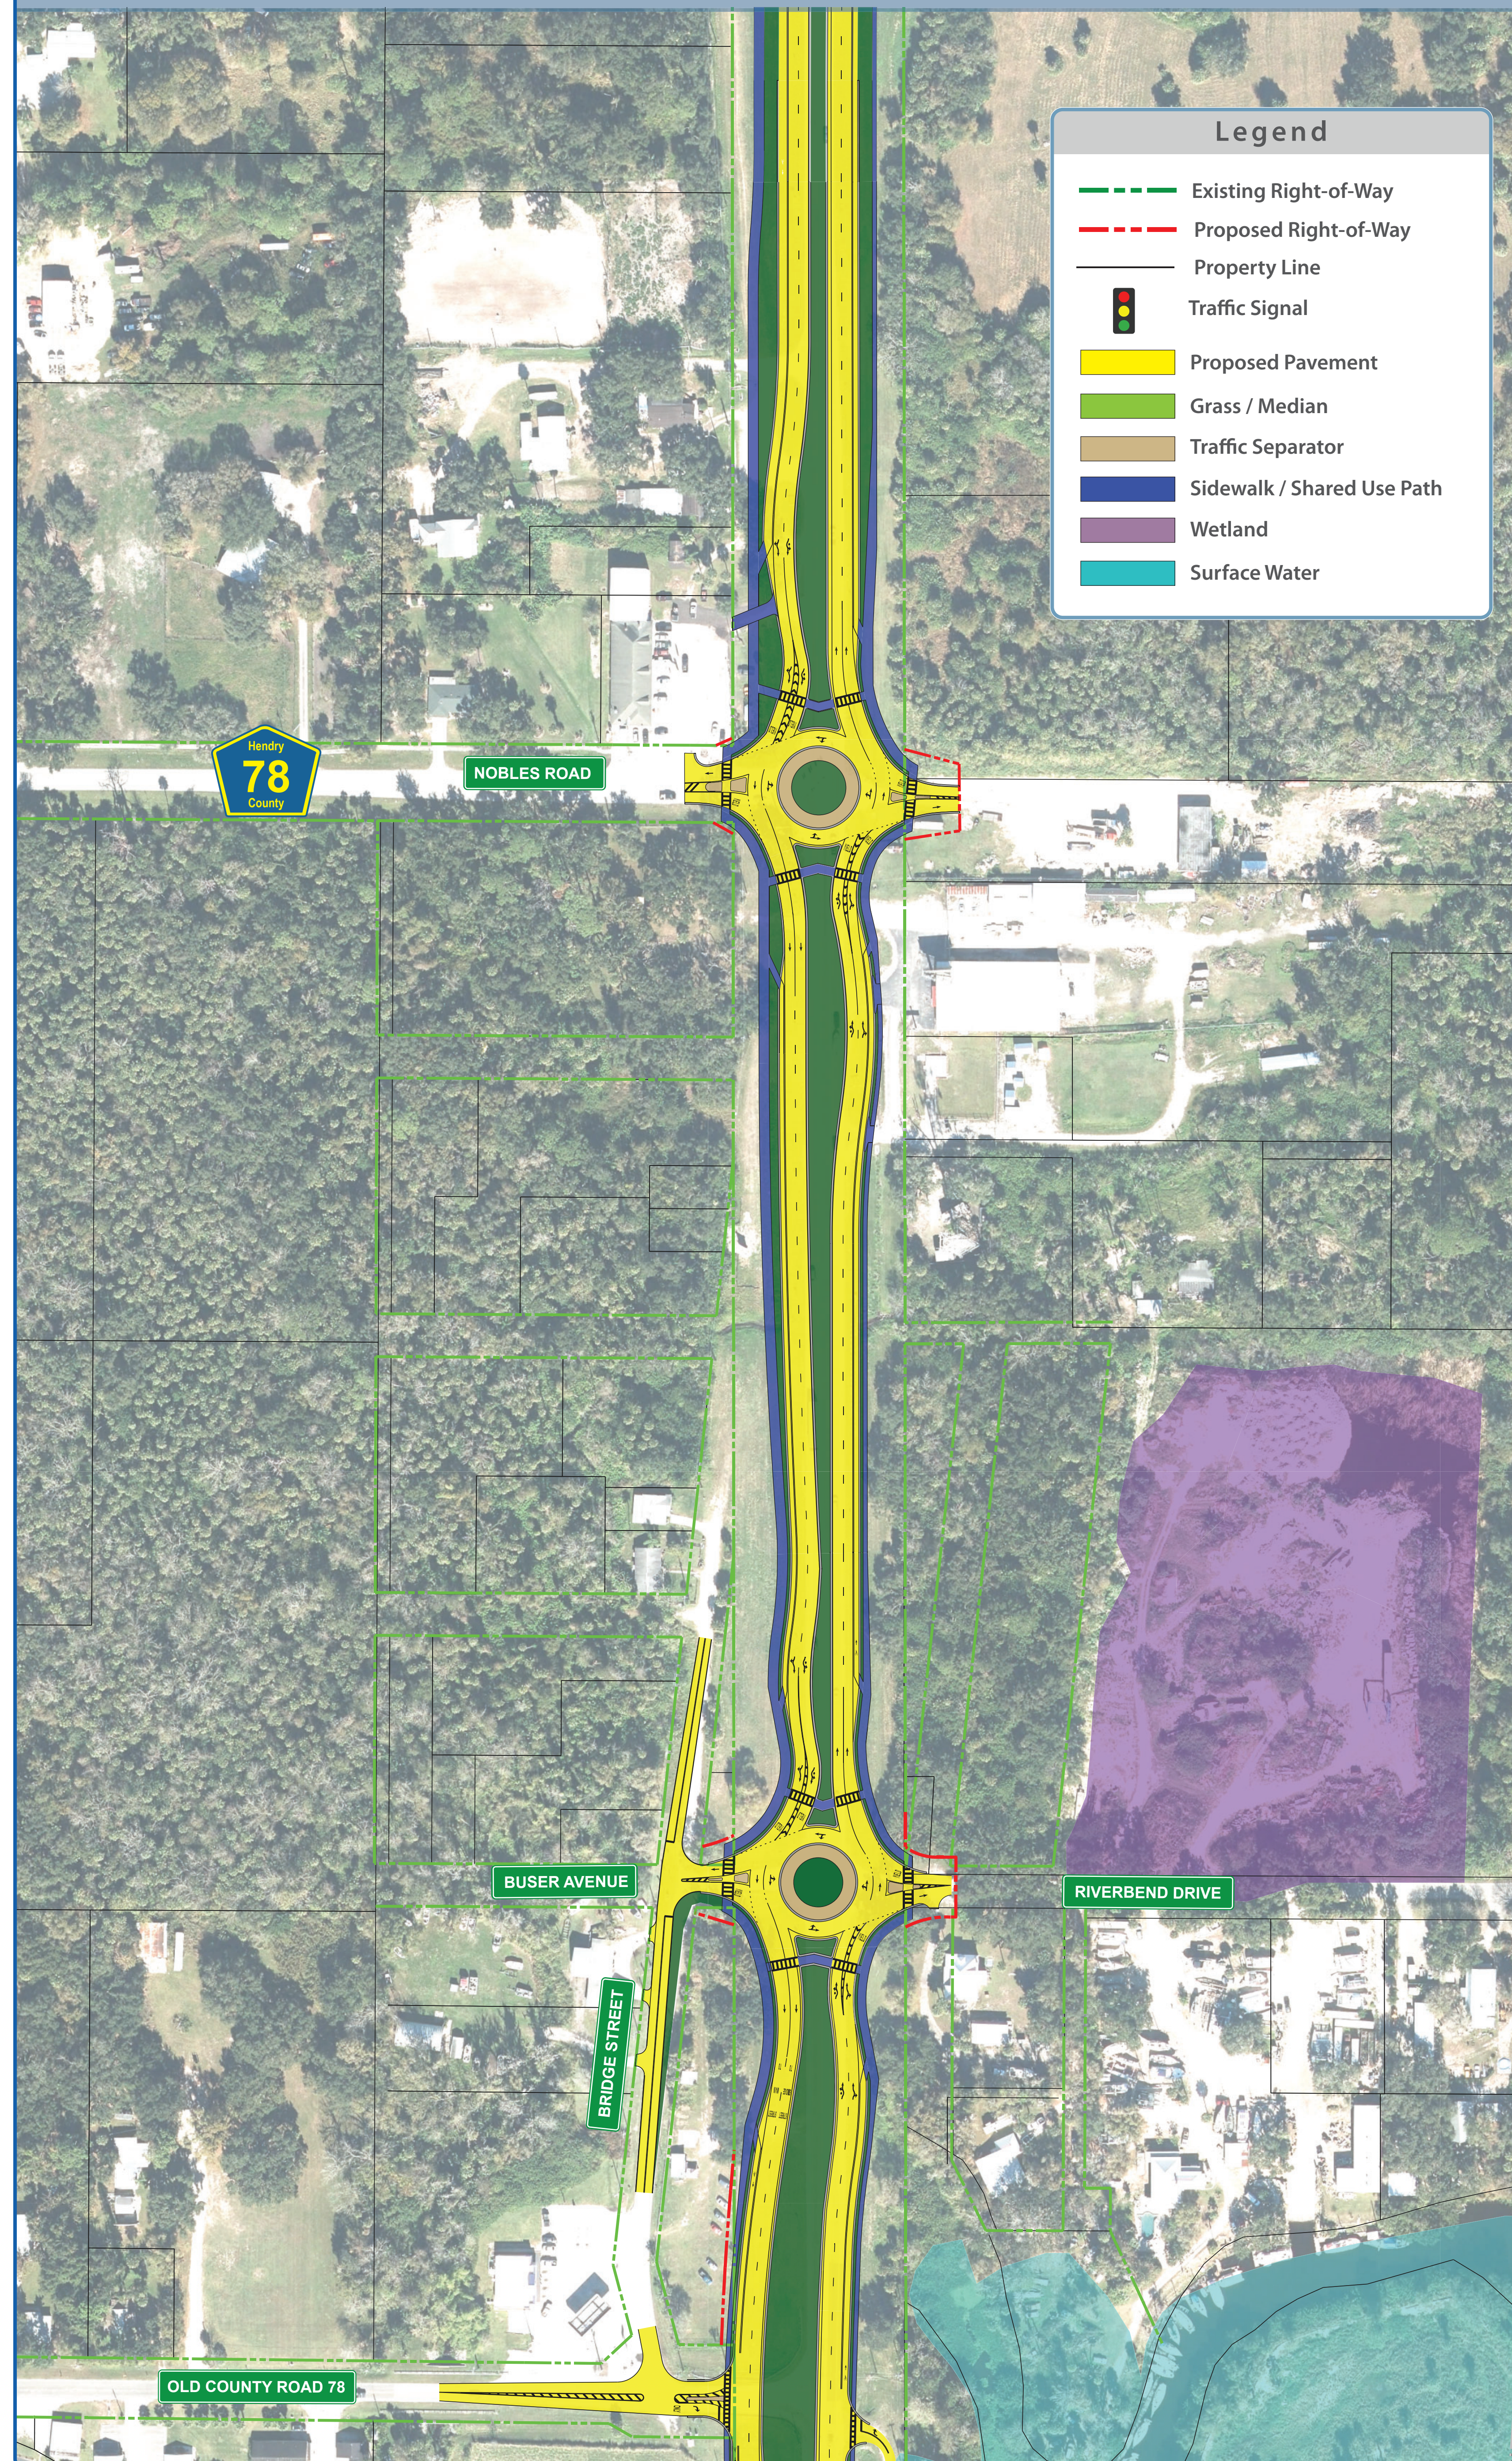

Signalized Intersection 4A 5B

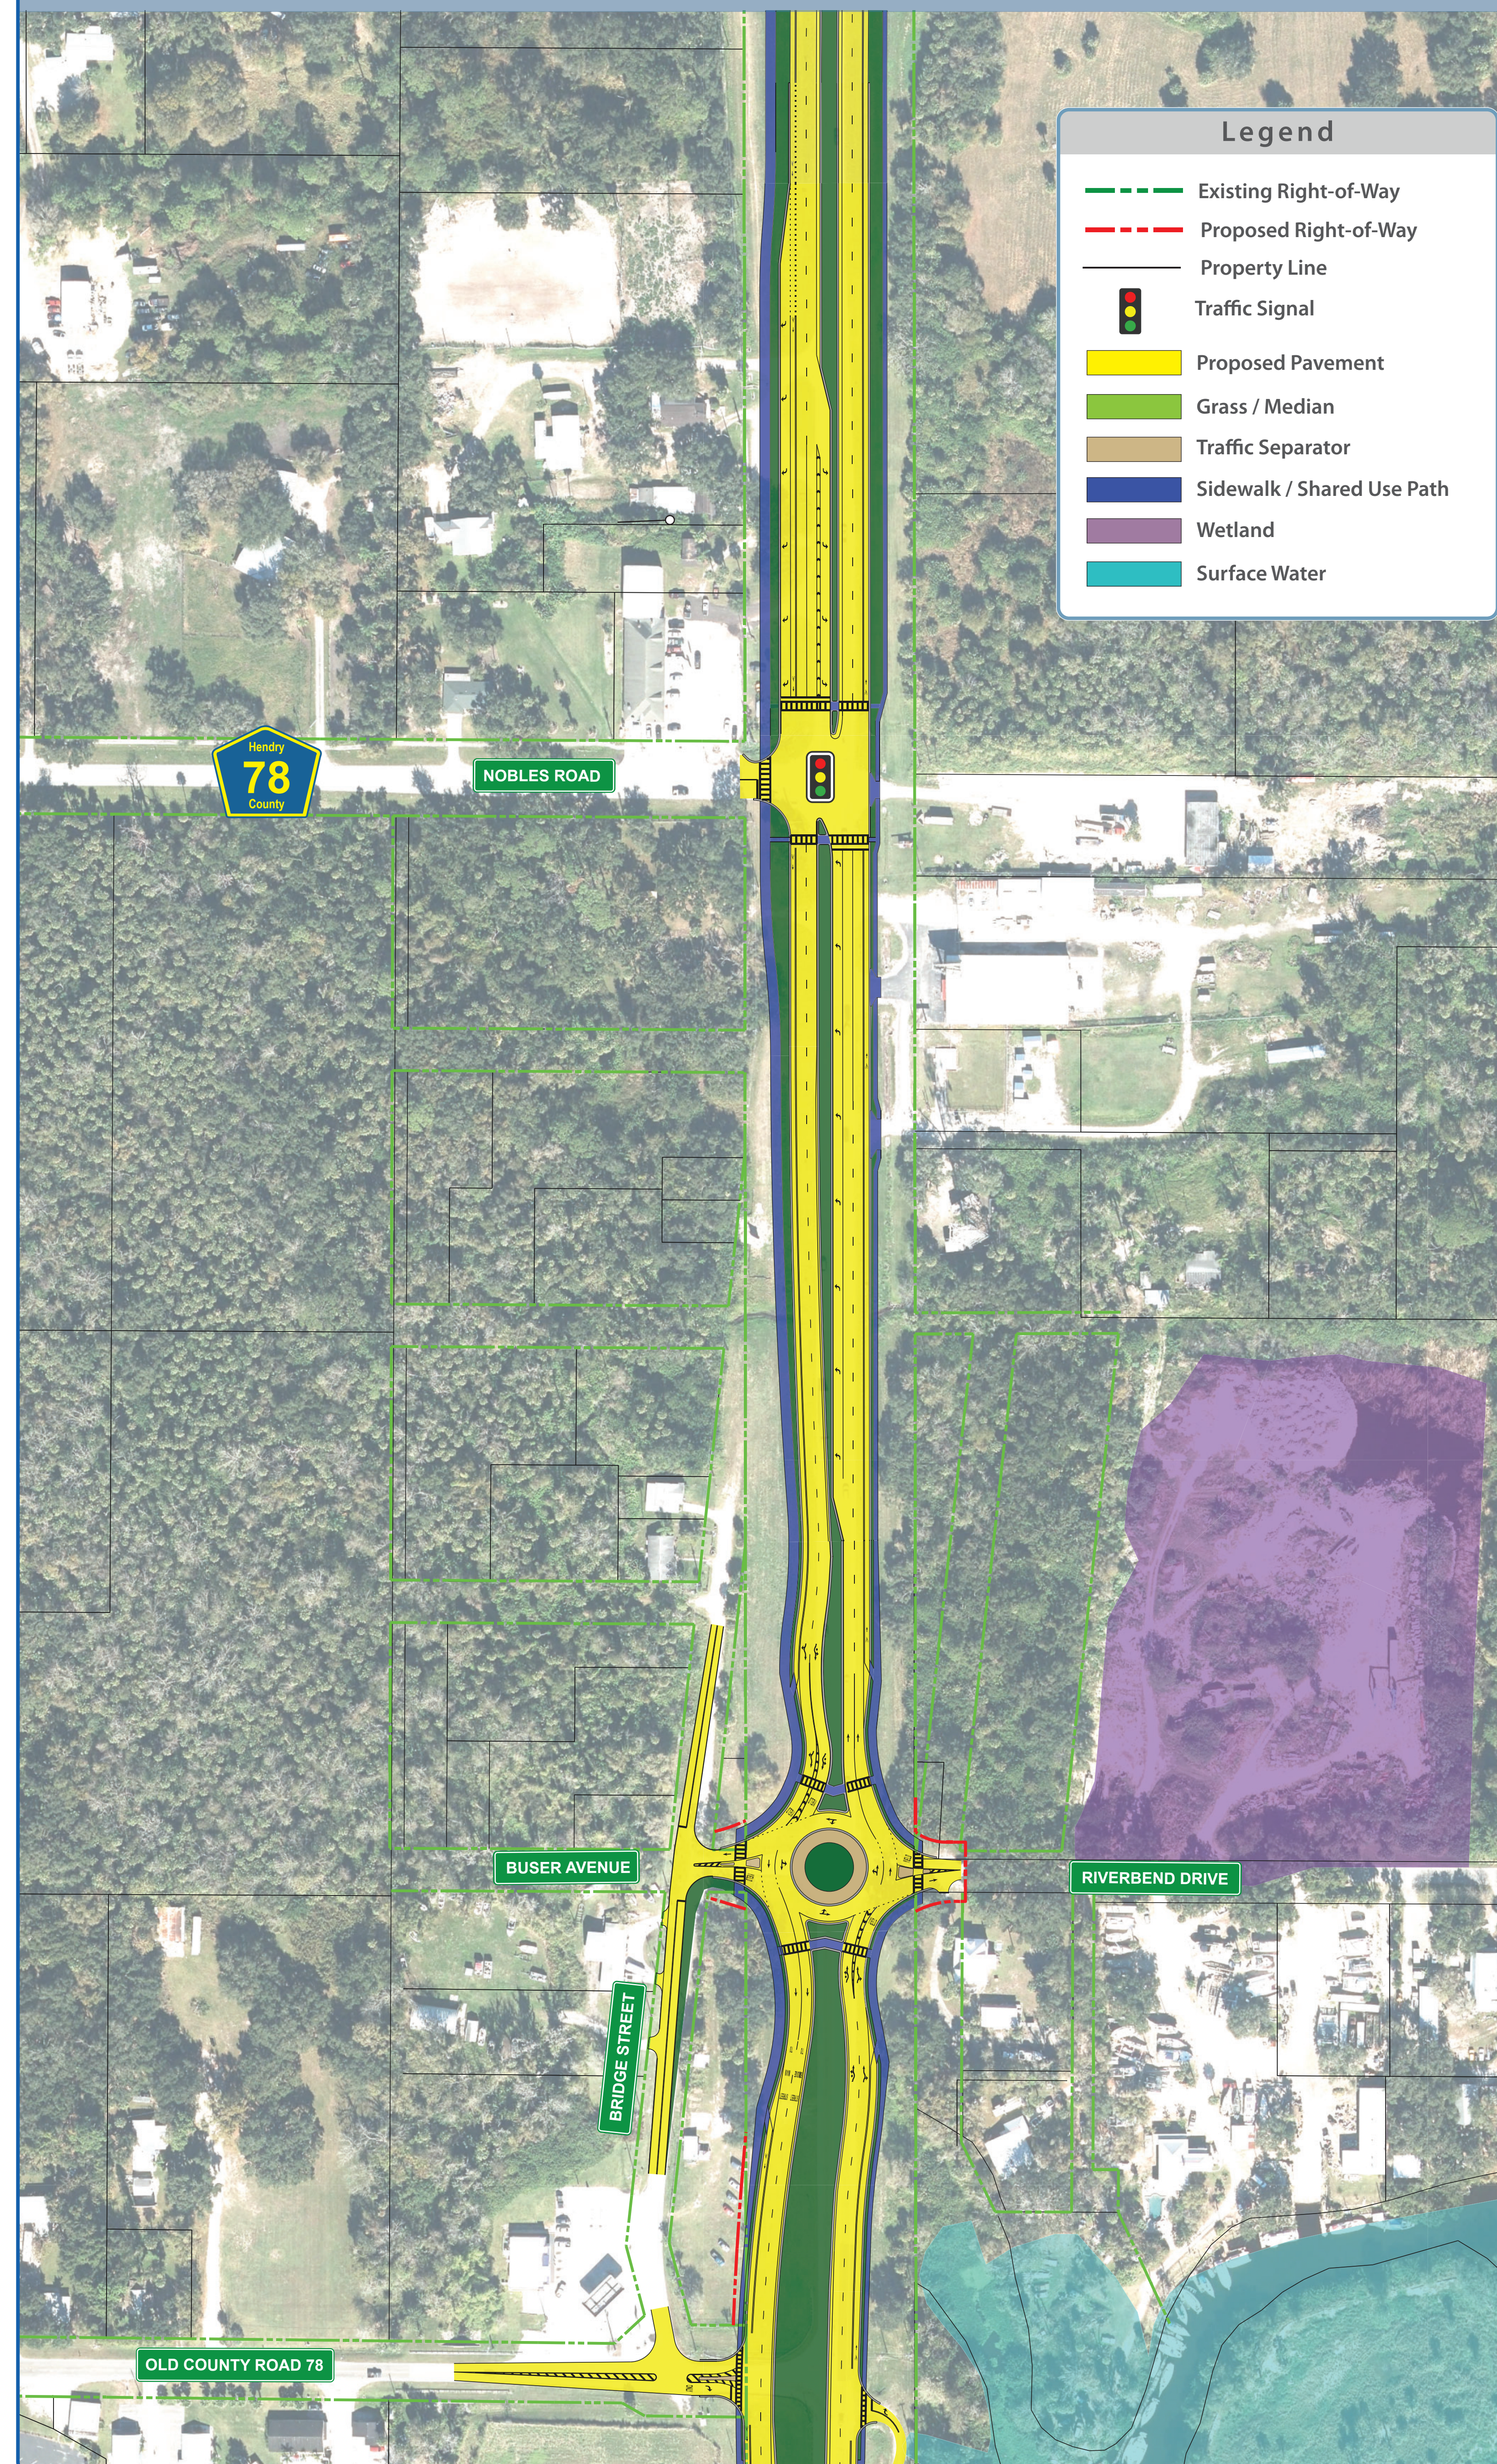

Project Limits Map

