



## Conventional Signalized Intersection

2A

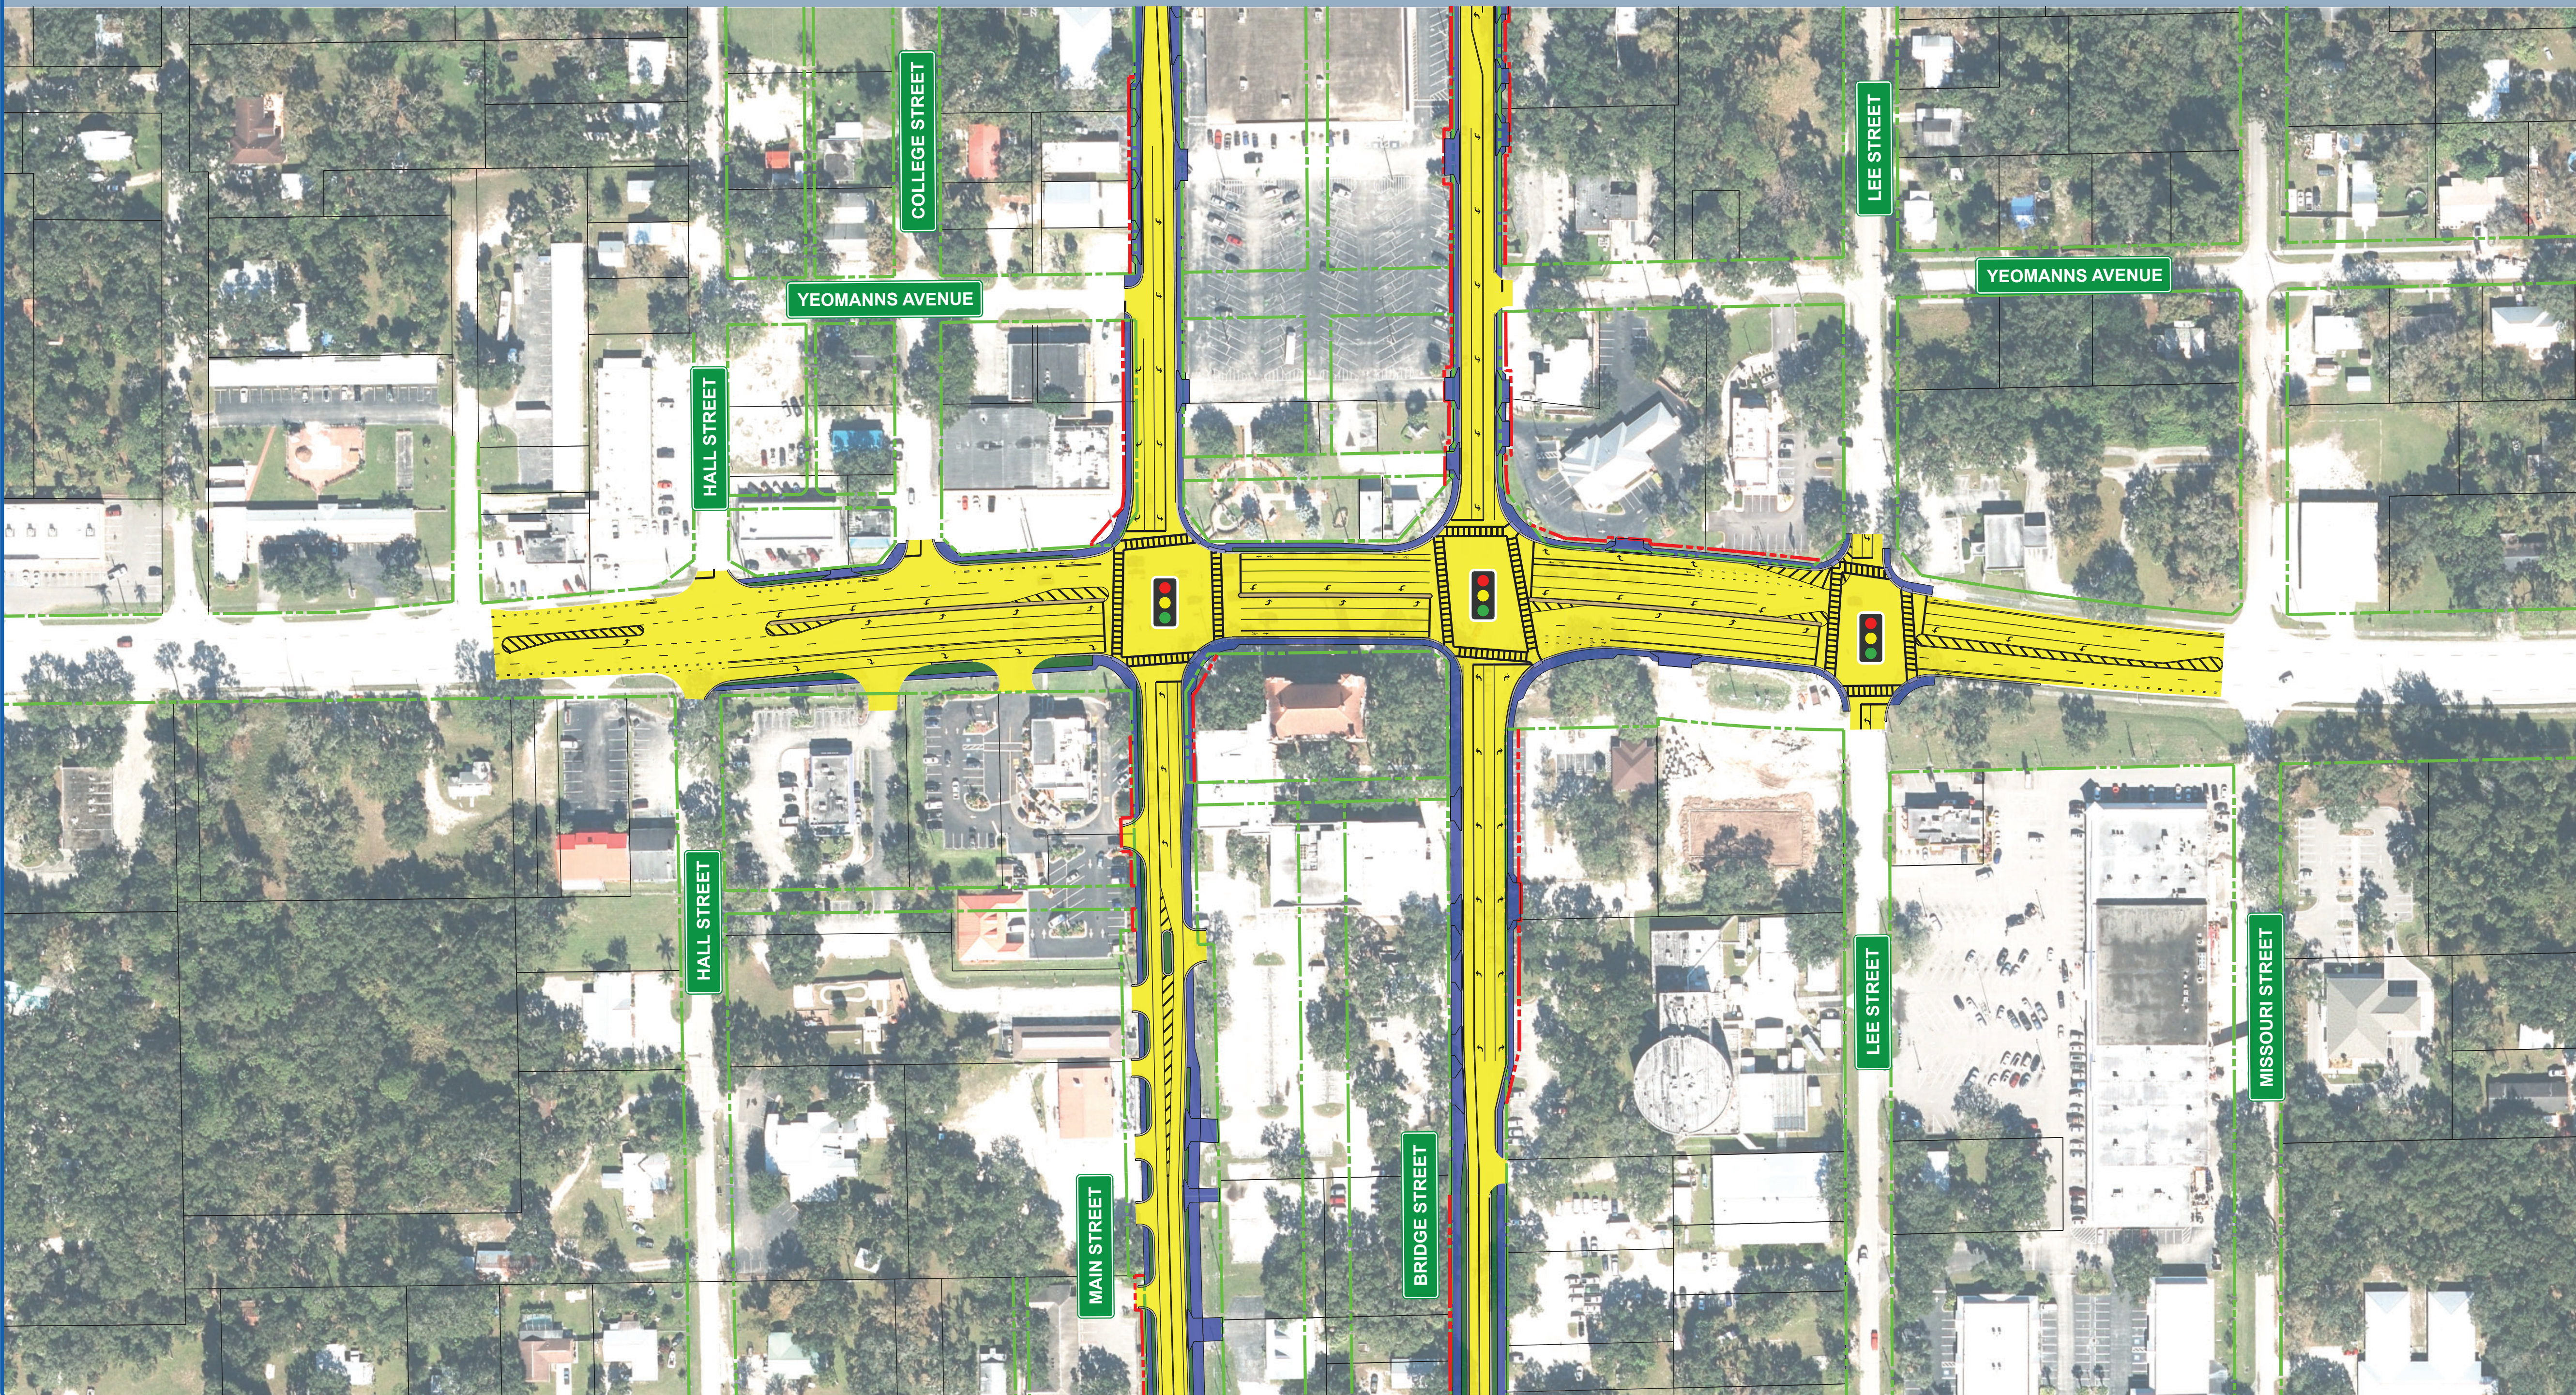

## Bow Tie Intersection

2B

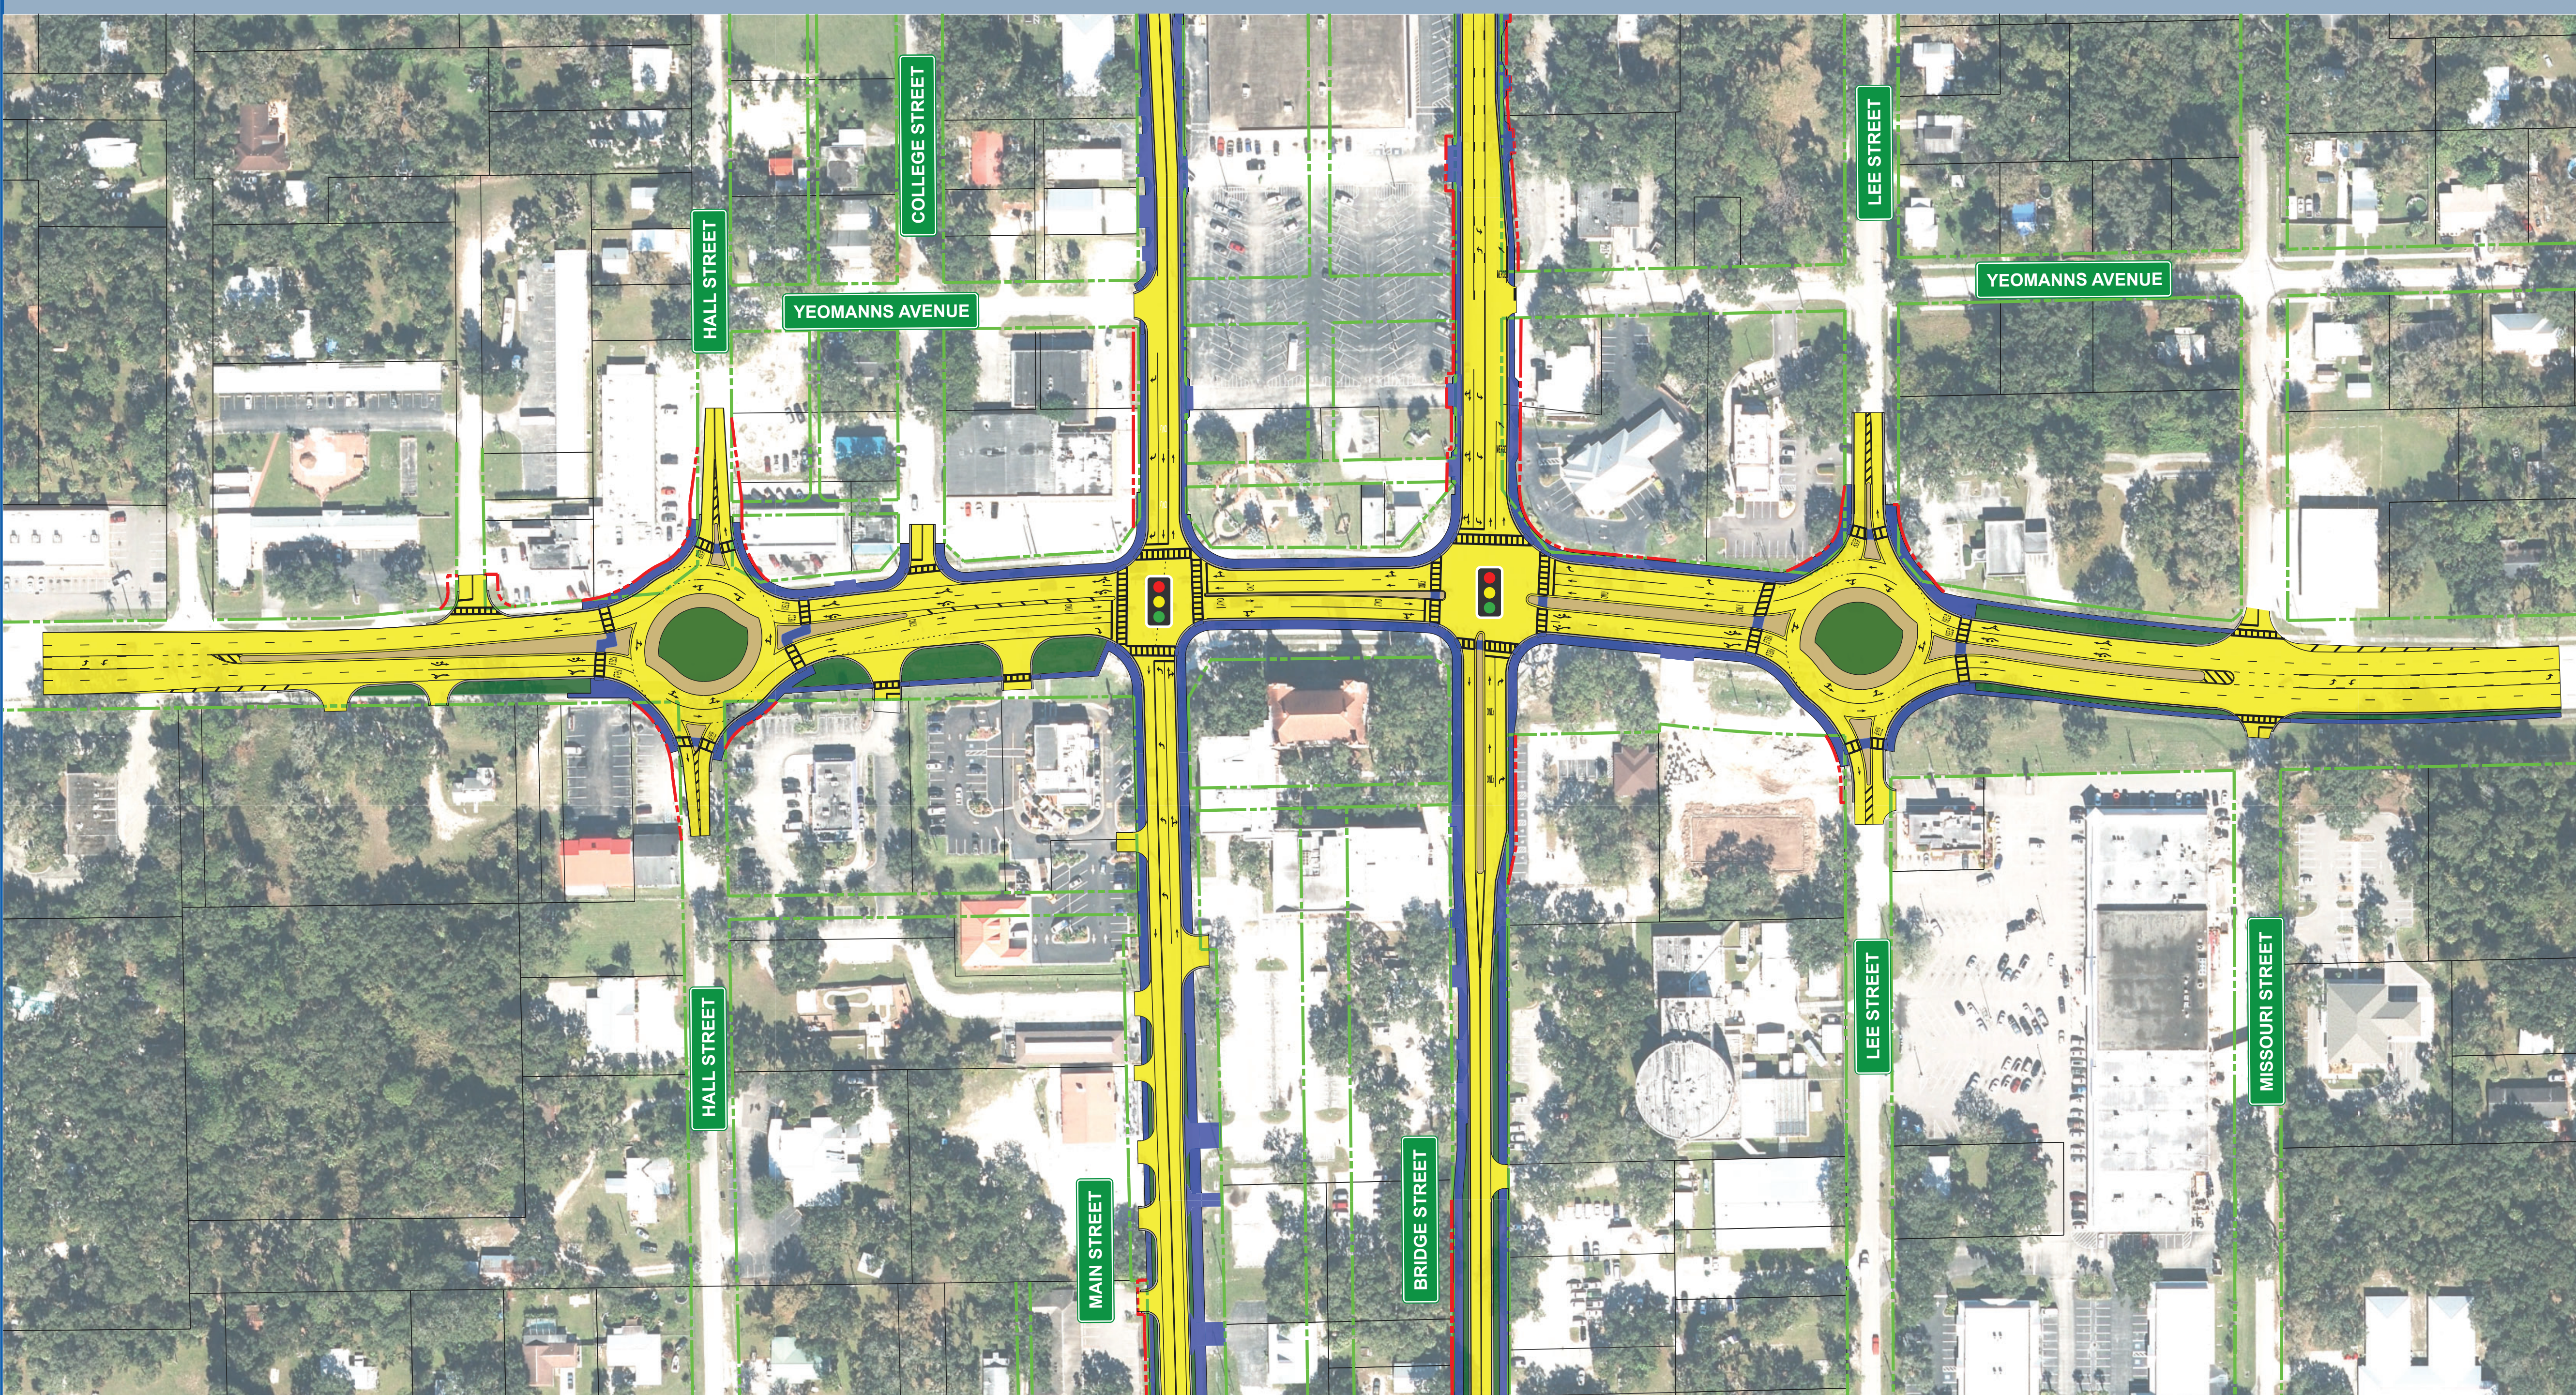

### Legend

- Existing Right-of-Way
- Proposed Right-of-Way
- Property Line
- Traffic Signal
- Proposed Pavement
- Grass / Median
- Traffic Separator
- Sidewalk / Shared Use Path
- Wetland
- Surface Water

### Project Limits Map

