

Study Limit at SR 82


Immokalee Road Extension

SR 29

Potential Area for Wildlife Crossing (s)

Oil Well Rd.

STUDY LIMIT

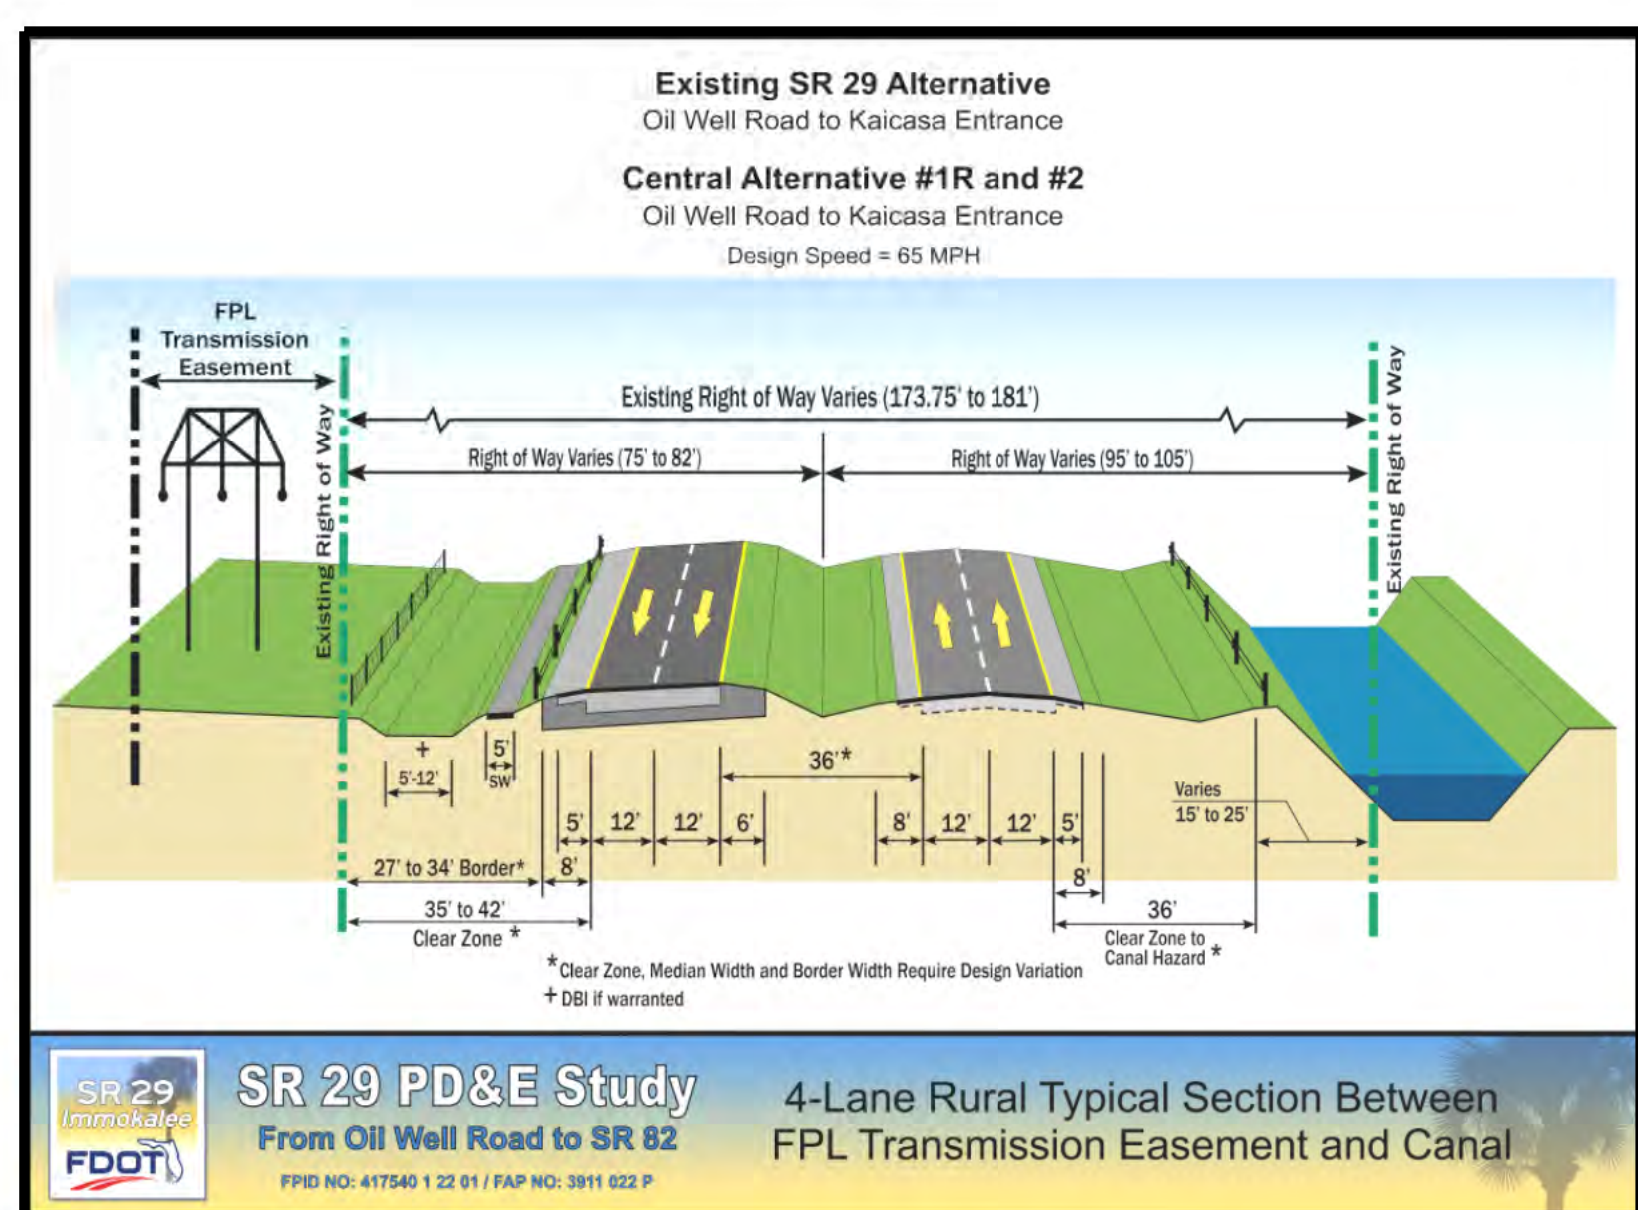

SR 29 PD&E Study From Oil Well Road to SR 82 4-Lane Rural Typical Section Between FPL Transmission Easement and Canal

South Project

- Existing Right-of-Way
- Parcels
- Proposed Right-of-Way
- - - Potential Area for Wildlife Crossing (s)
- Forested Wetland
- Non-Forested Wetland
- Water/Canal