
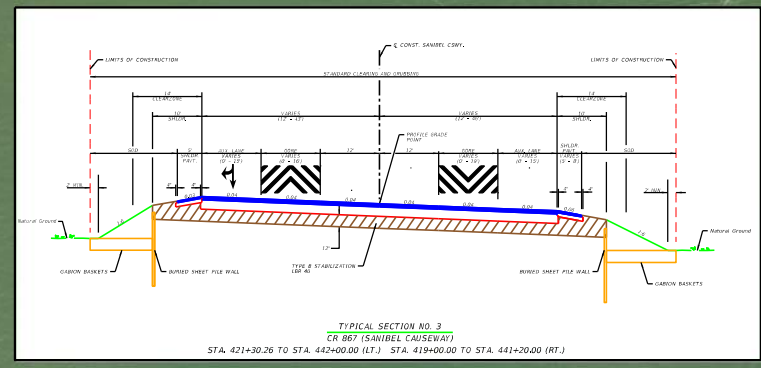
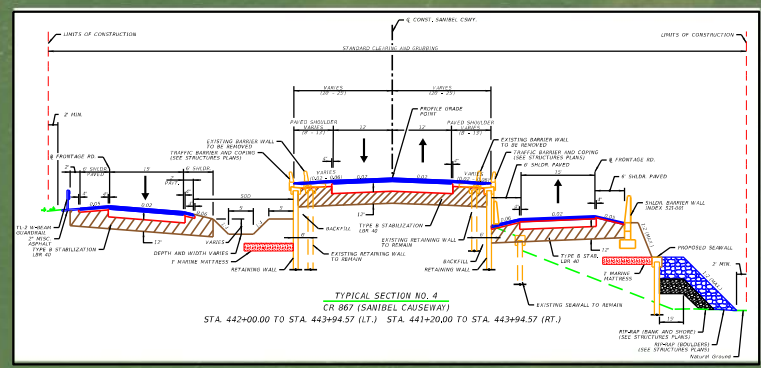


**LEGEND**

- BASE RESTORATION LIMITS (WITH 2-FT PROFILE RAISE)
- LEE COUNTY- IMPROVEMENTS (INCLUDES BIKE WAY WIDENING)
- STRUCTURES RESILIENCY- BURIED SHEET PILE WALL
- STRUCTURES RESILIENCY- RIP RAP LARGE BOULDERS
- STRUCTURES RESILIENCY- GABION BASKETS
- POTENTIAL AREAS FOR GREEN INFRASTRUCTURE (MANGROVES)
- PRE MHW (MEAN HIGH WATER)
- POST MHW (MEAN HIGH WATER)

AERIAL FLIGHT DATE 2020

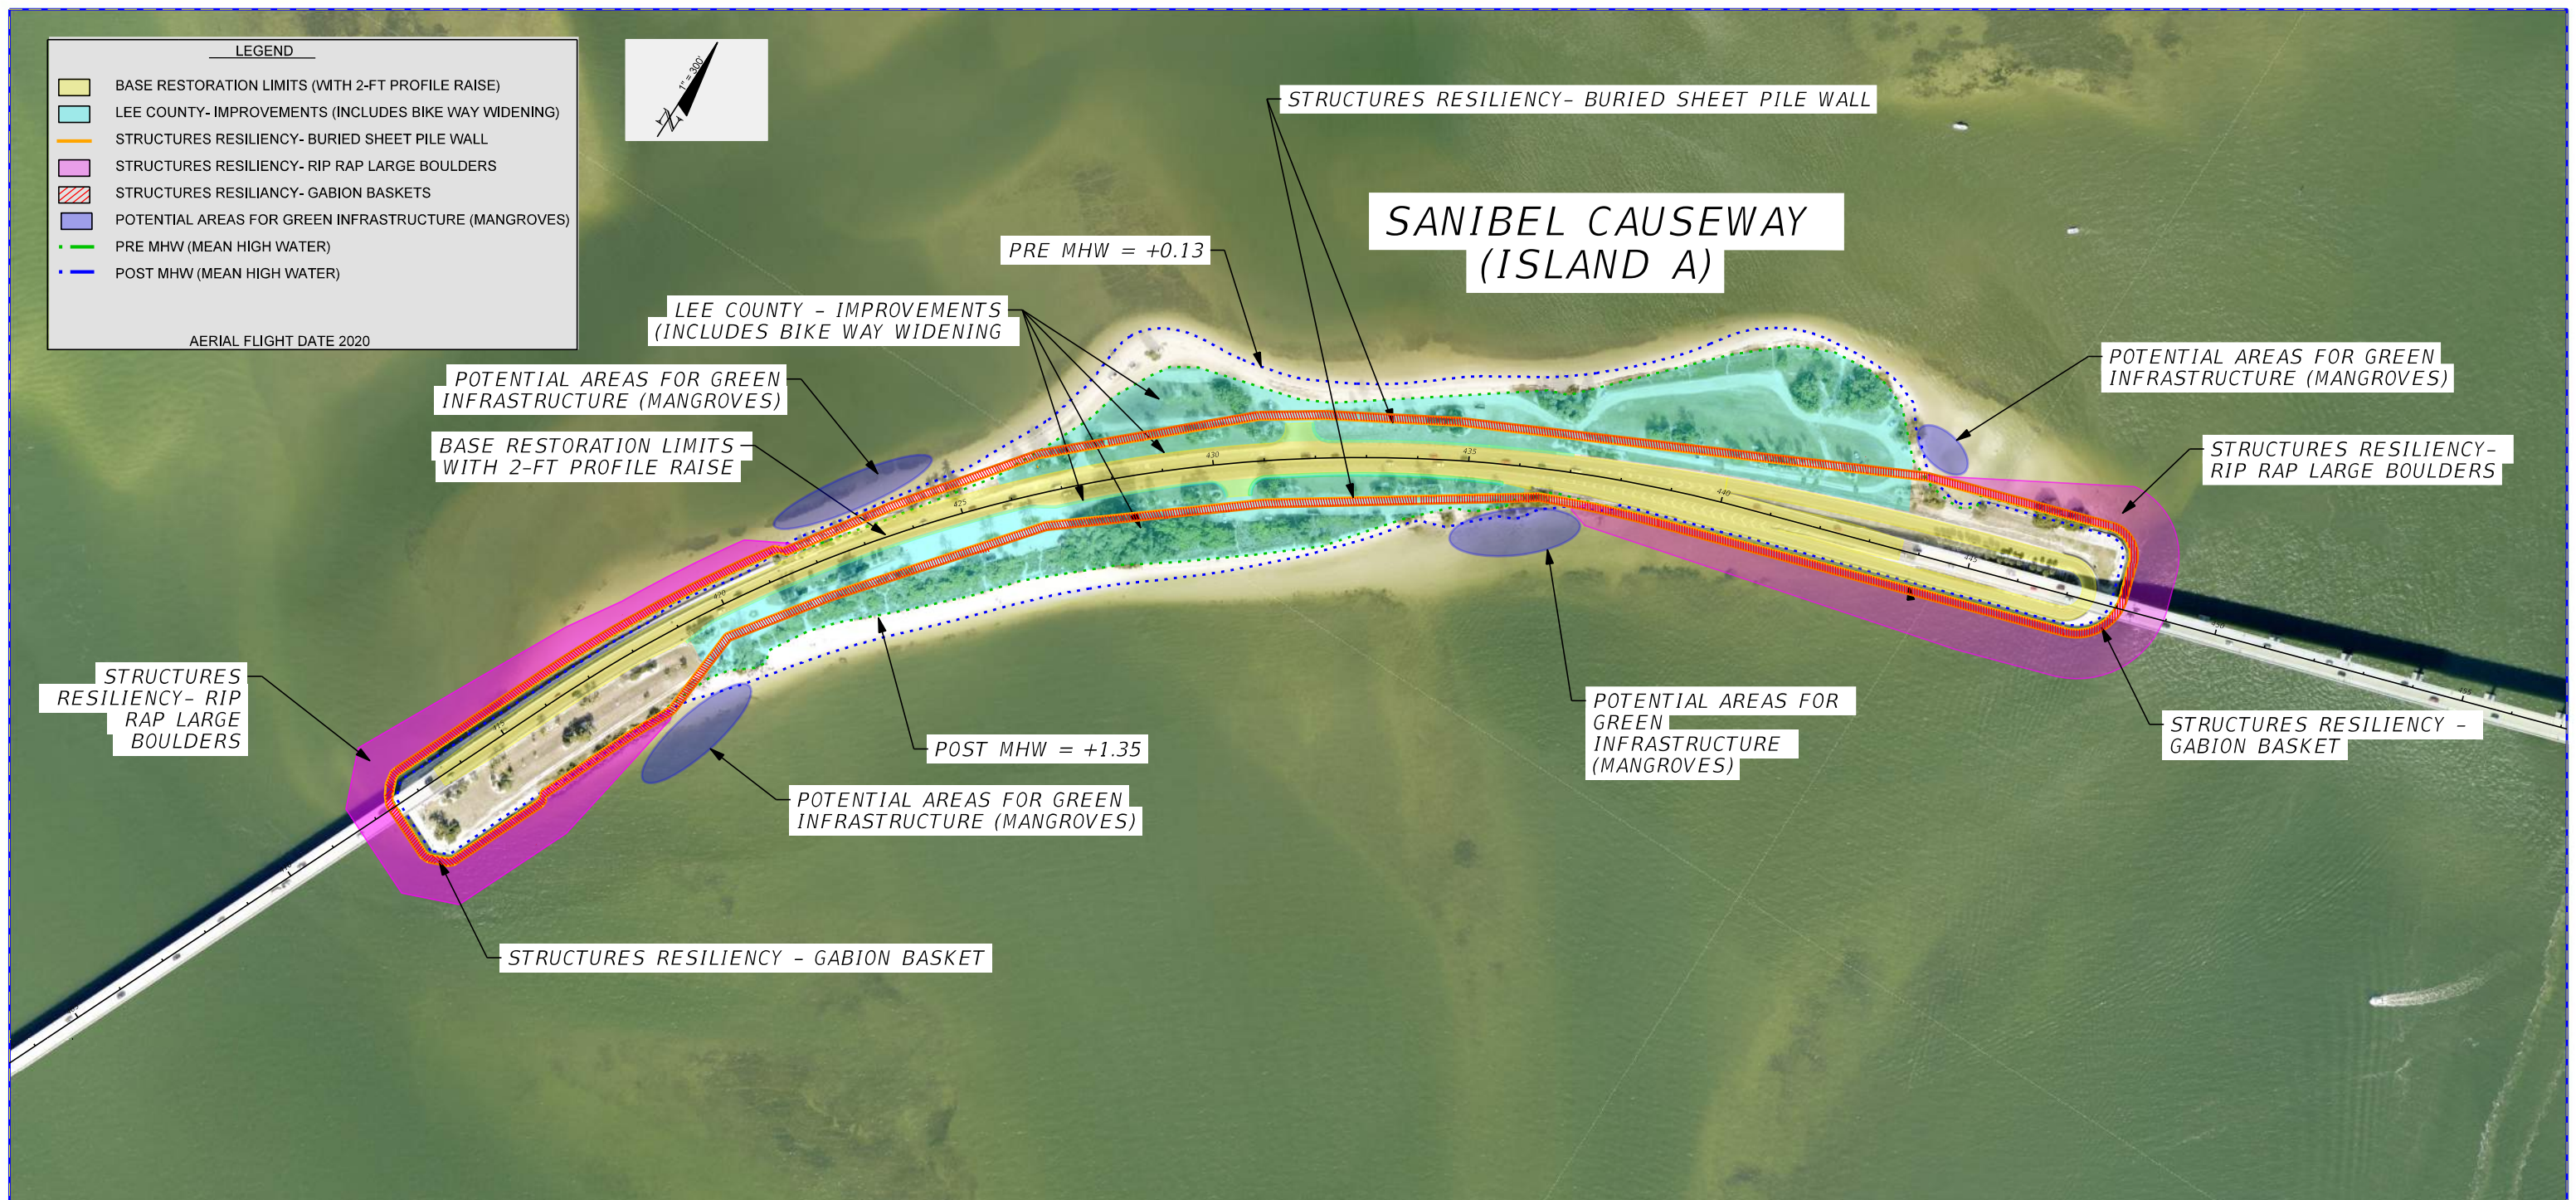

HNTB CORPORATION ONE TAMPA CITY CENTER 201 NORTH FRANKLIN STREET, SUITE 1200 TAMPA, FL 33602	STATE OF FLORIDA DEPARTMENT OF TRANSPORTATION			<b>HURRICANE IAN - SANIBEL ISLAND          RESILIENCY MEASURES</b>	SHEET NO.
	ROAD NO.	COUNTY	FINANCIAL PROJECT ID		2
	XX XX	LEE	451936-2-XX-XX		