




Existing bridge

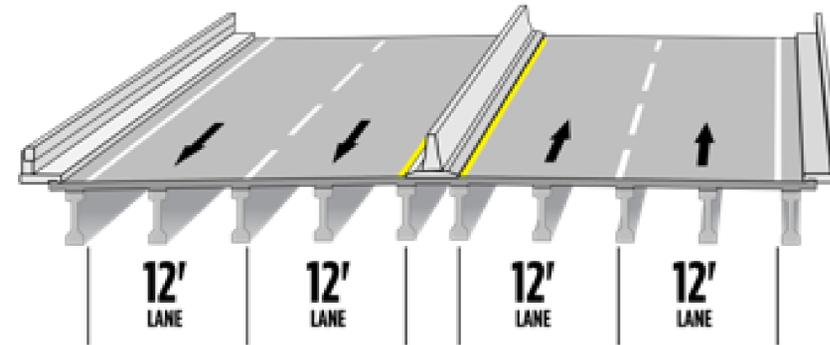


Existing bridge

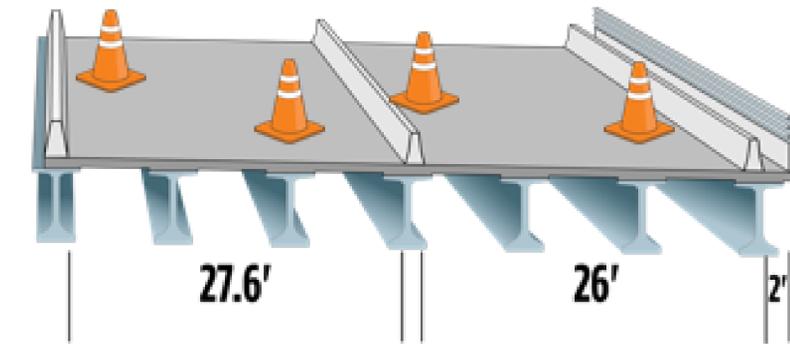


Construct bridge east of the existing bridge

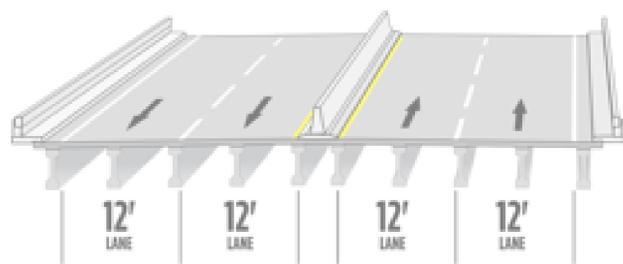

Existing bridge removed

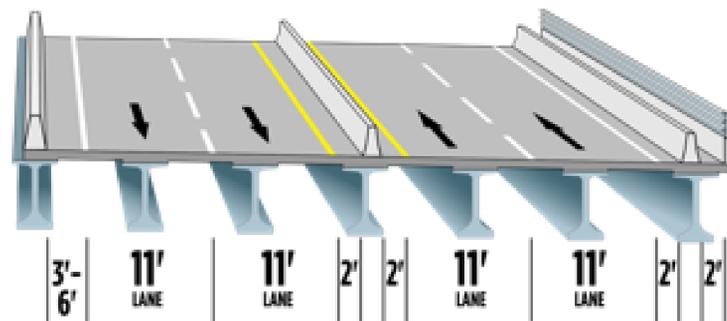


Traffic is moved to newly constructed bridge

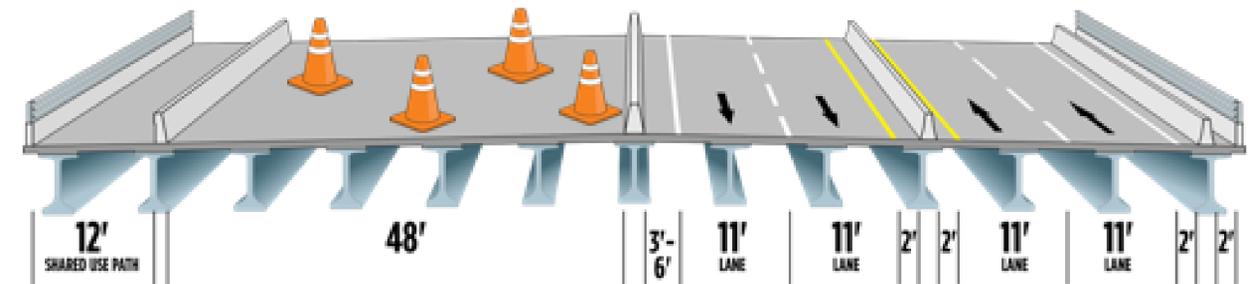


Construct second half of the new bridge


Traffic remains on east side of new bridge

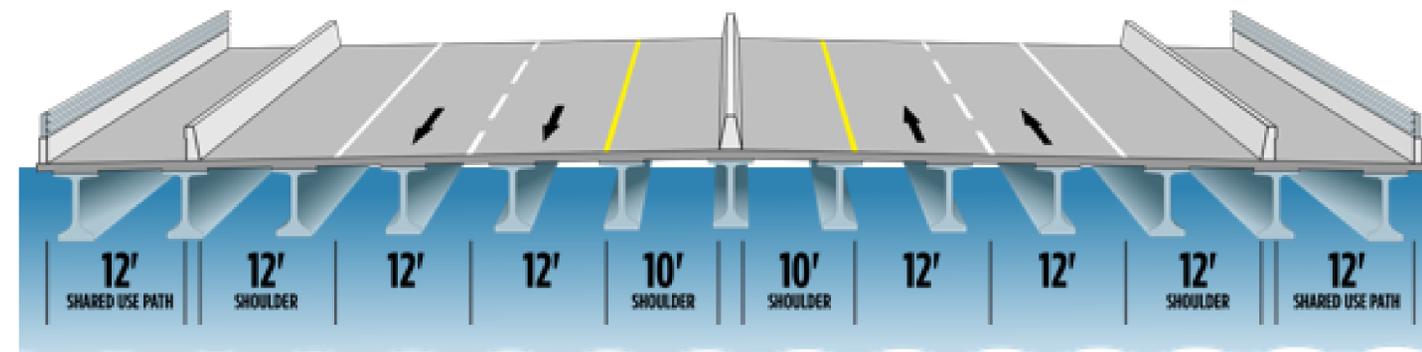


Final New Bridge

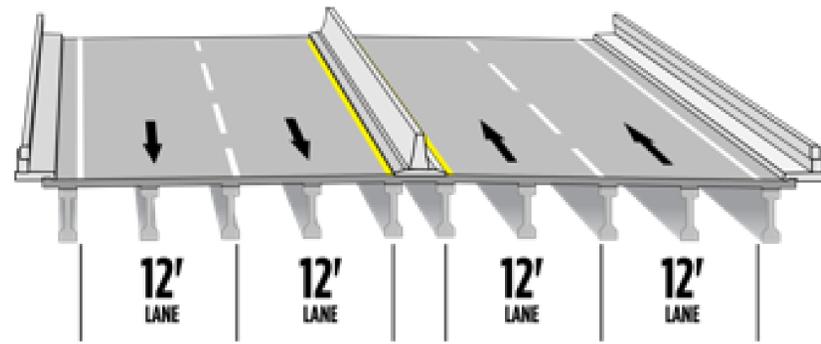


Existing bridge

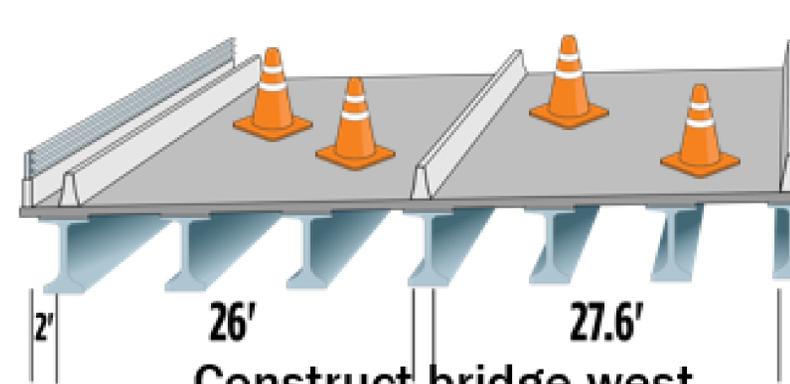


Construct bridge west of the existing bridge

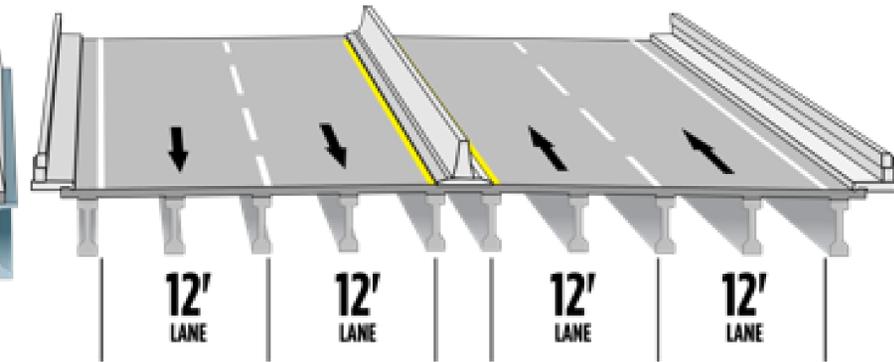


Existing bridge

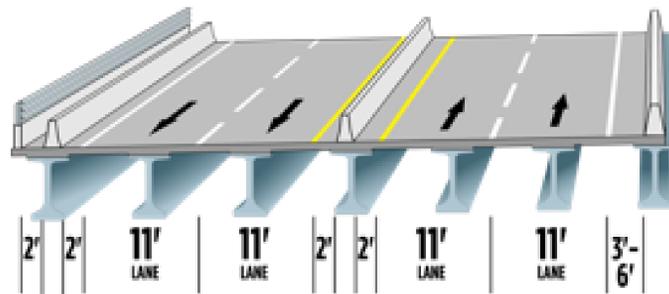

Traffic is moved to newly constructed bridge

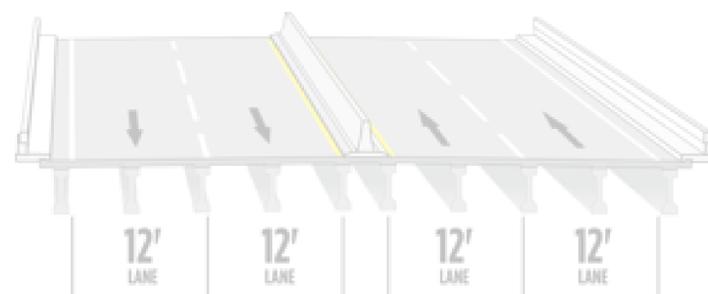


Existing bridge removed

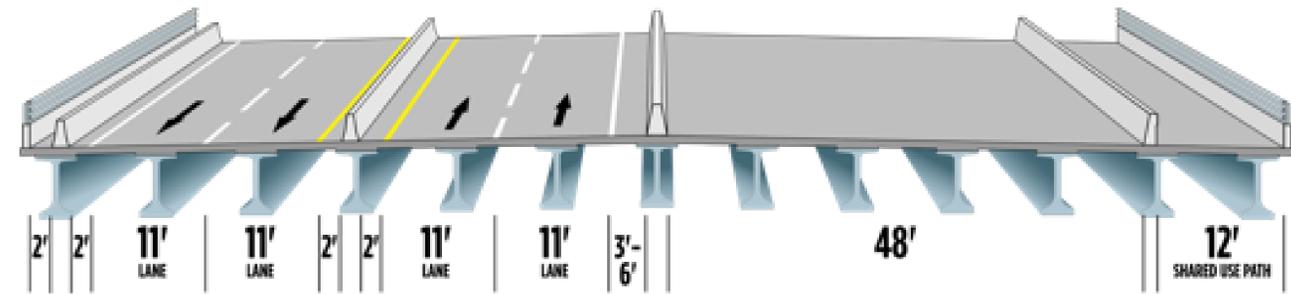

Traffic remains on west side of new bridge

East side of bridge is constructed

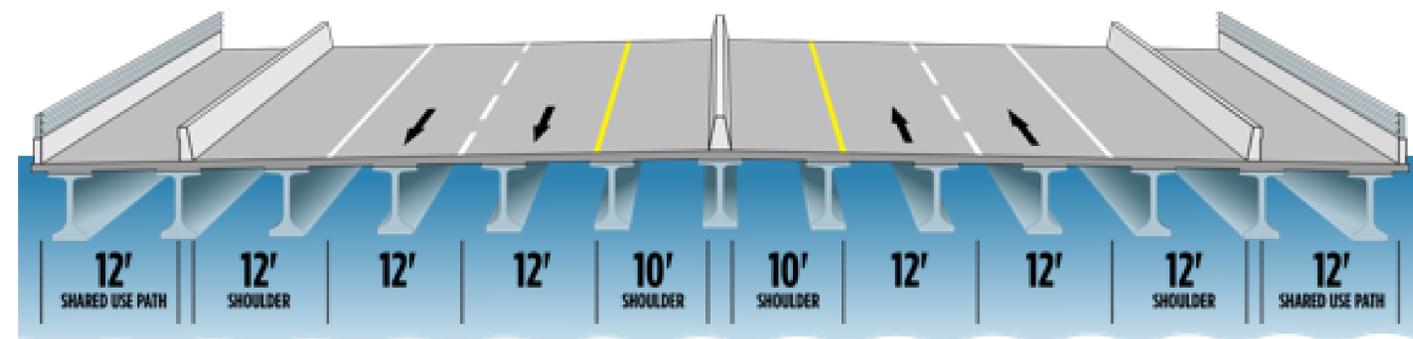

Final New Bridge