



EXISTING AT BRIDGE

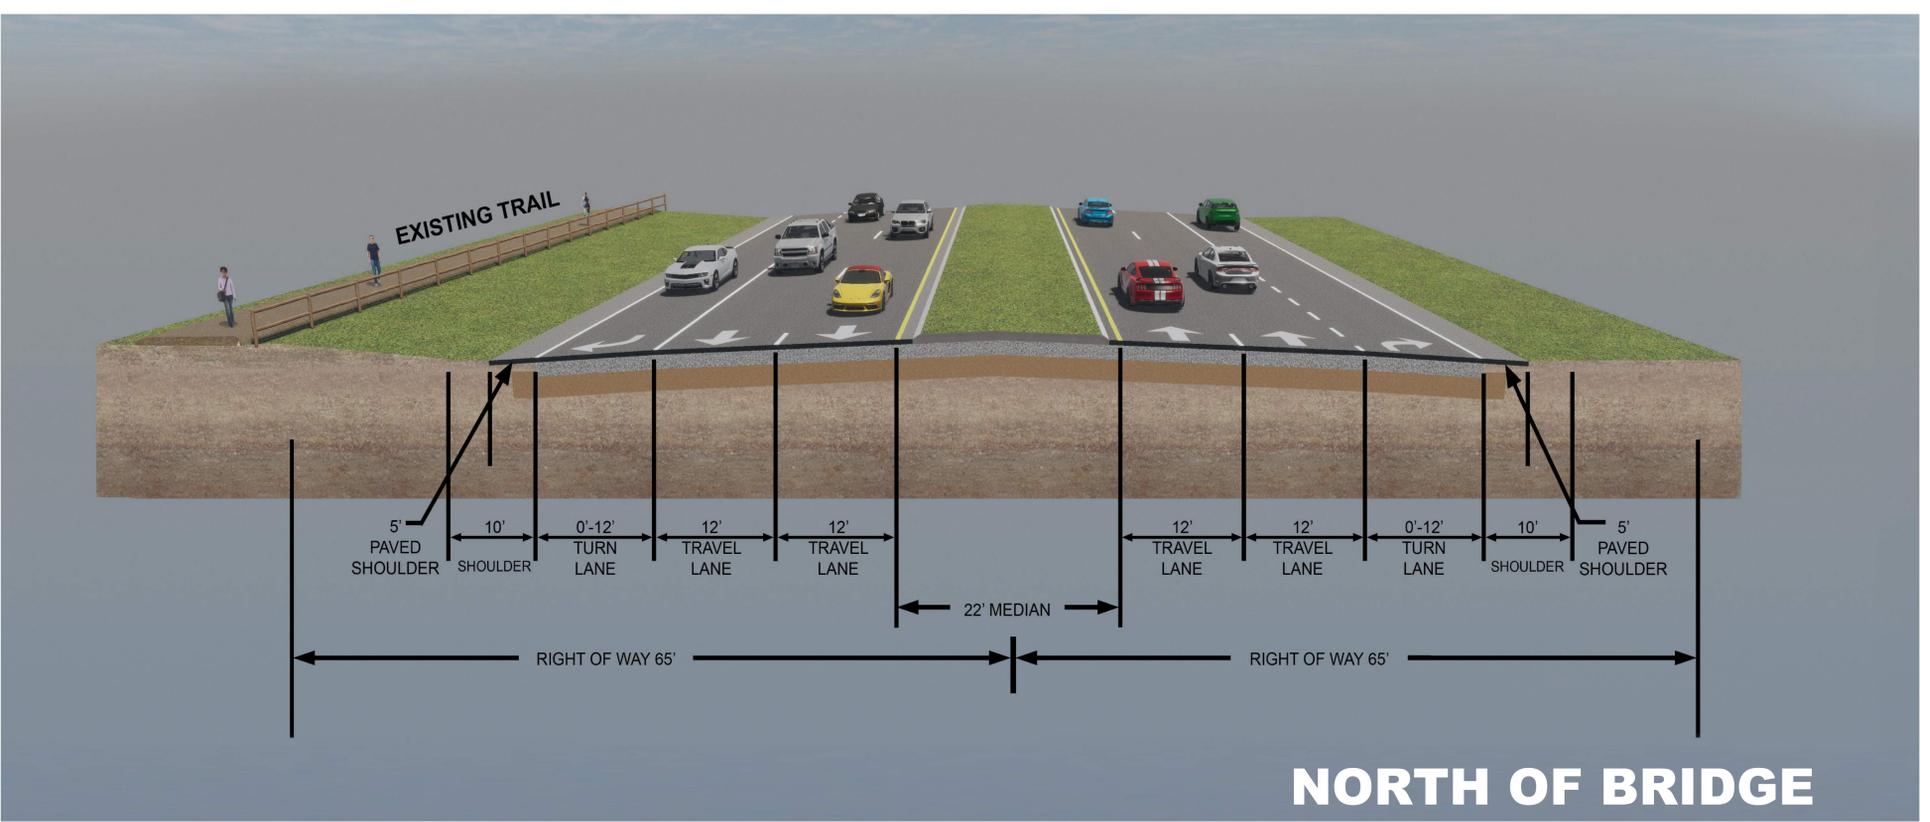

NORTH OF BRIDGE

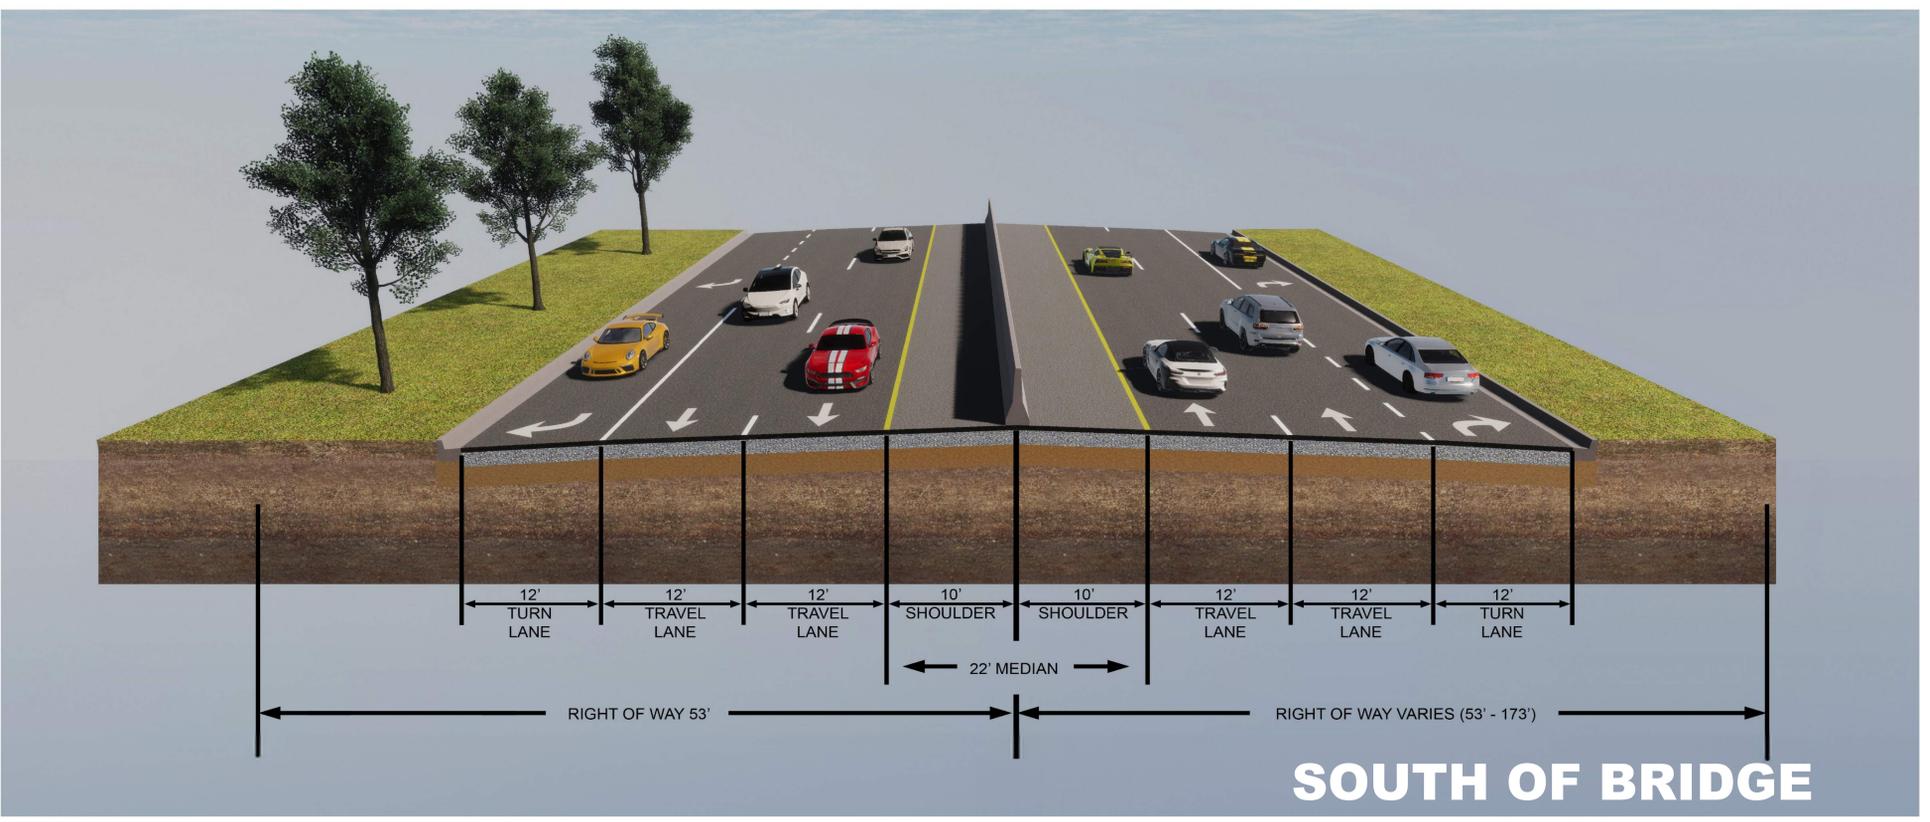

SOUTH OF BRIDGE