



PROPOSED TYPICAL SECTIONS

S.R. 70 Roadway

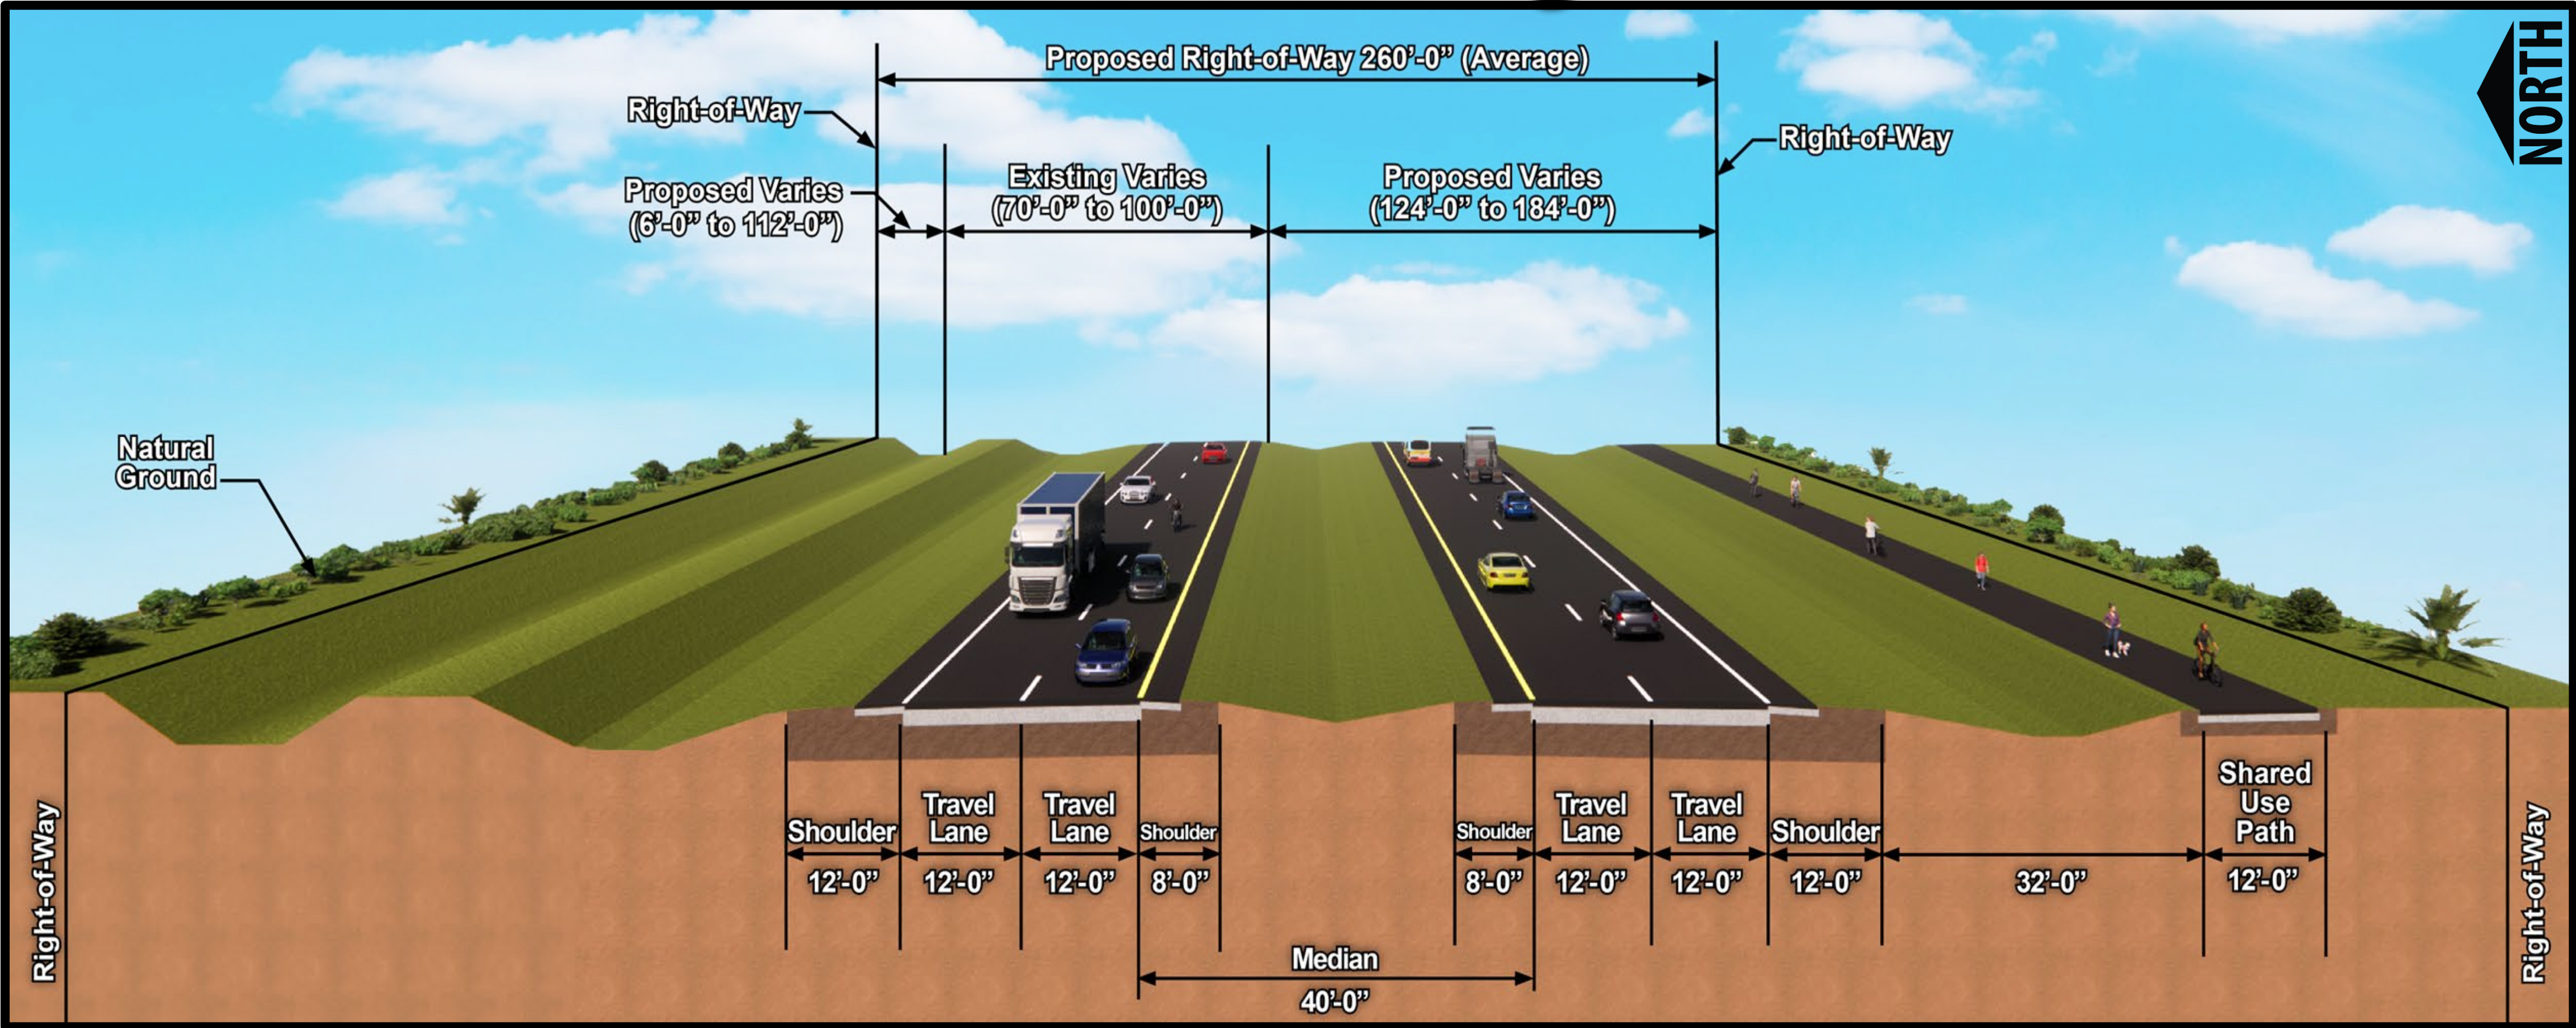

S.R. 70 Bridge Over Kissimmee River (C-38 Canal)

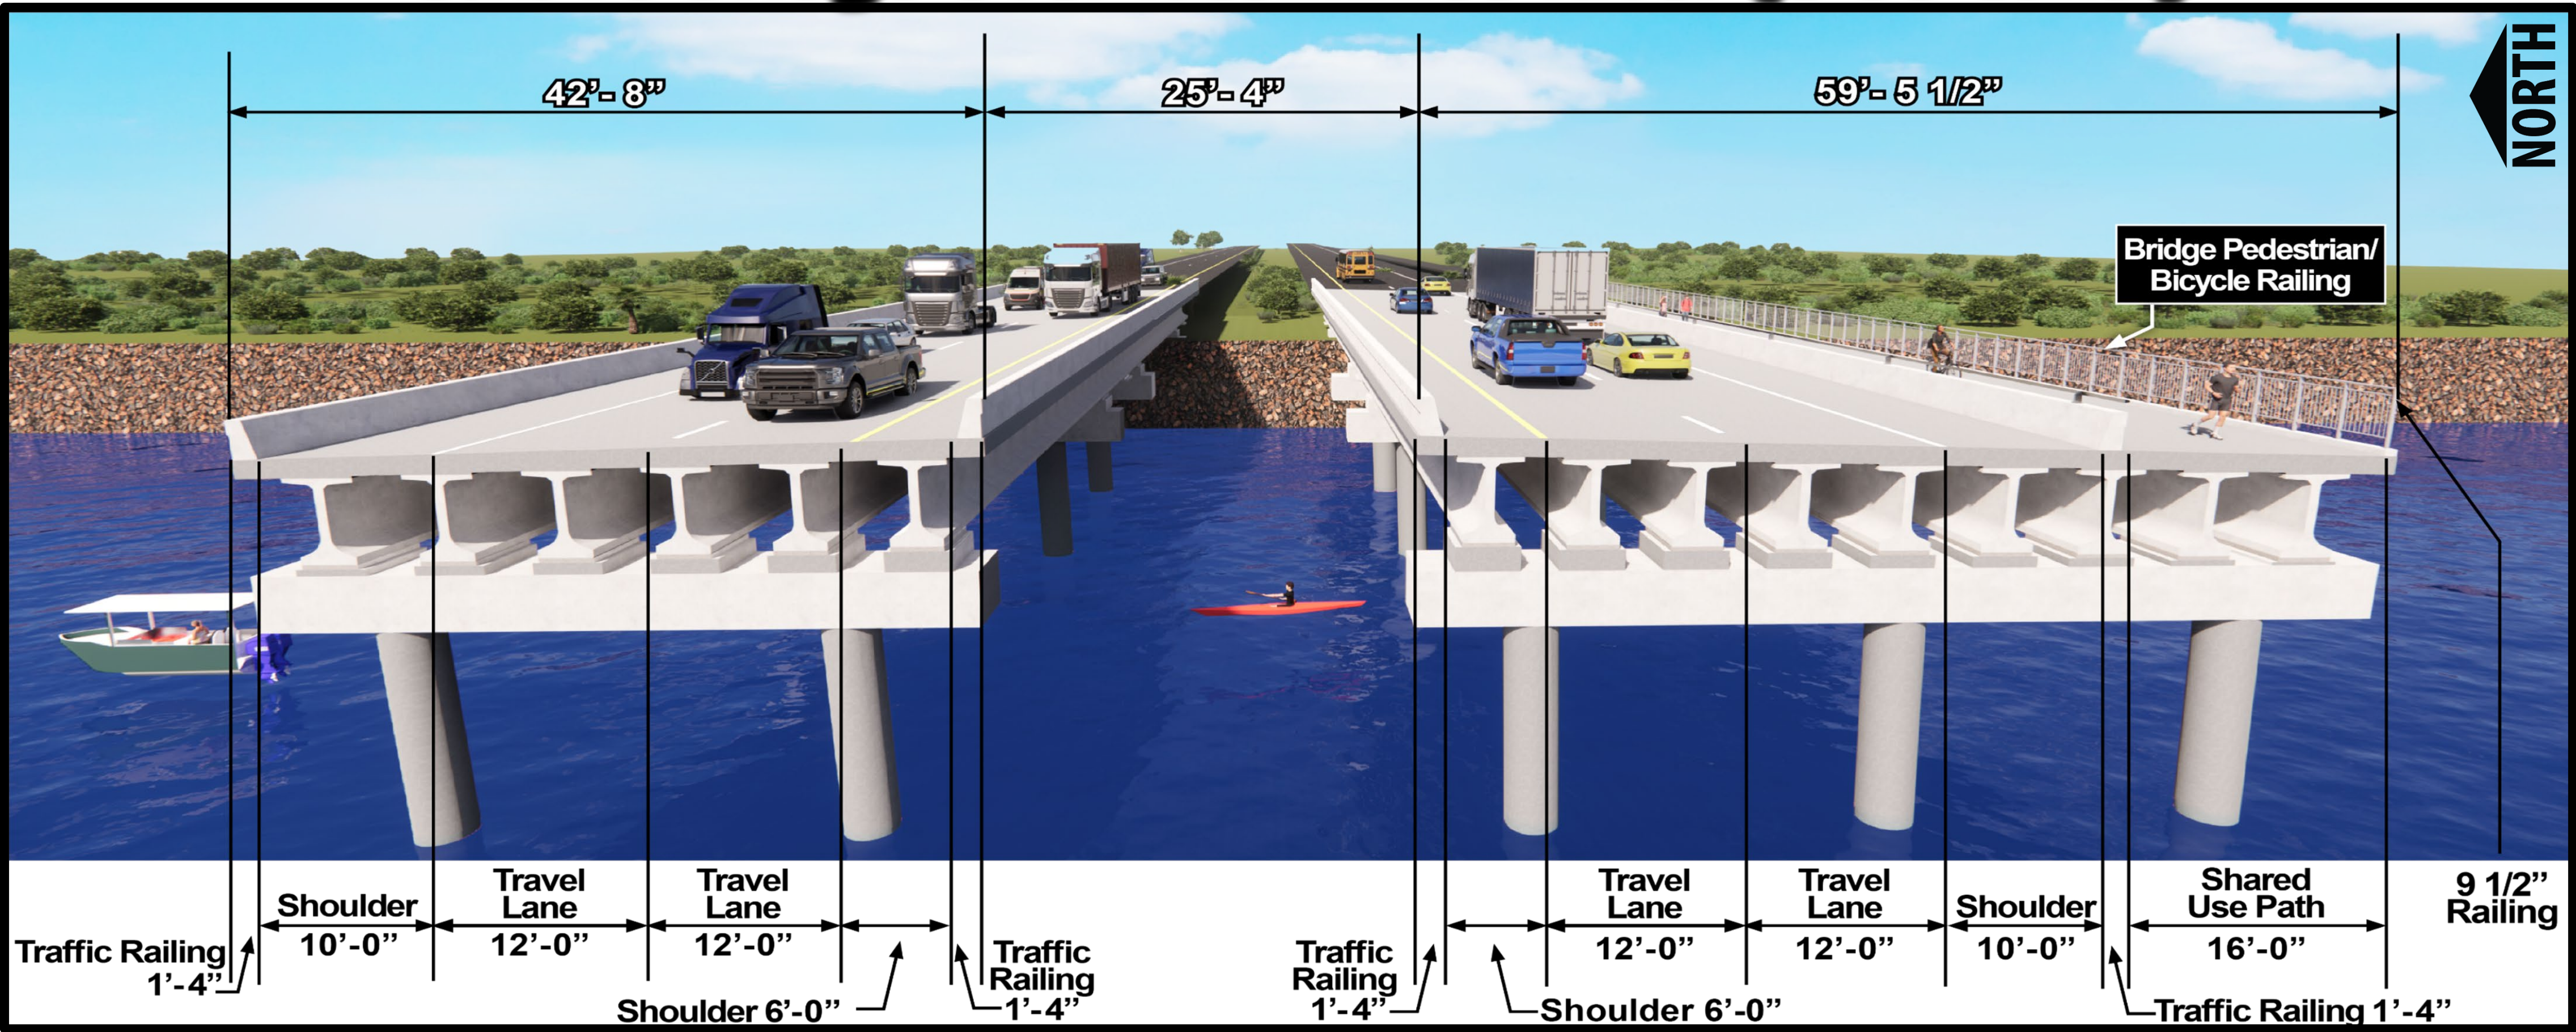

S.R. 70 Bridge Over Slough Ditch (C-41A) Canal

