

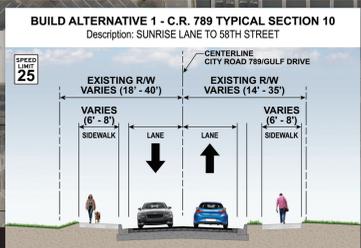
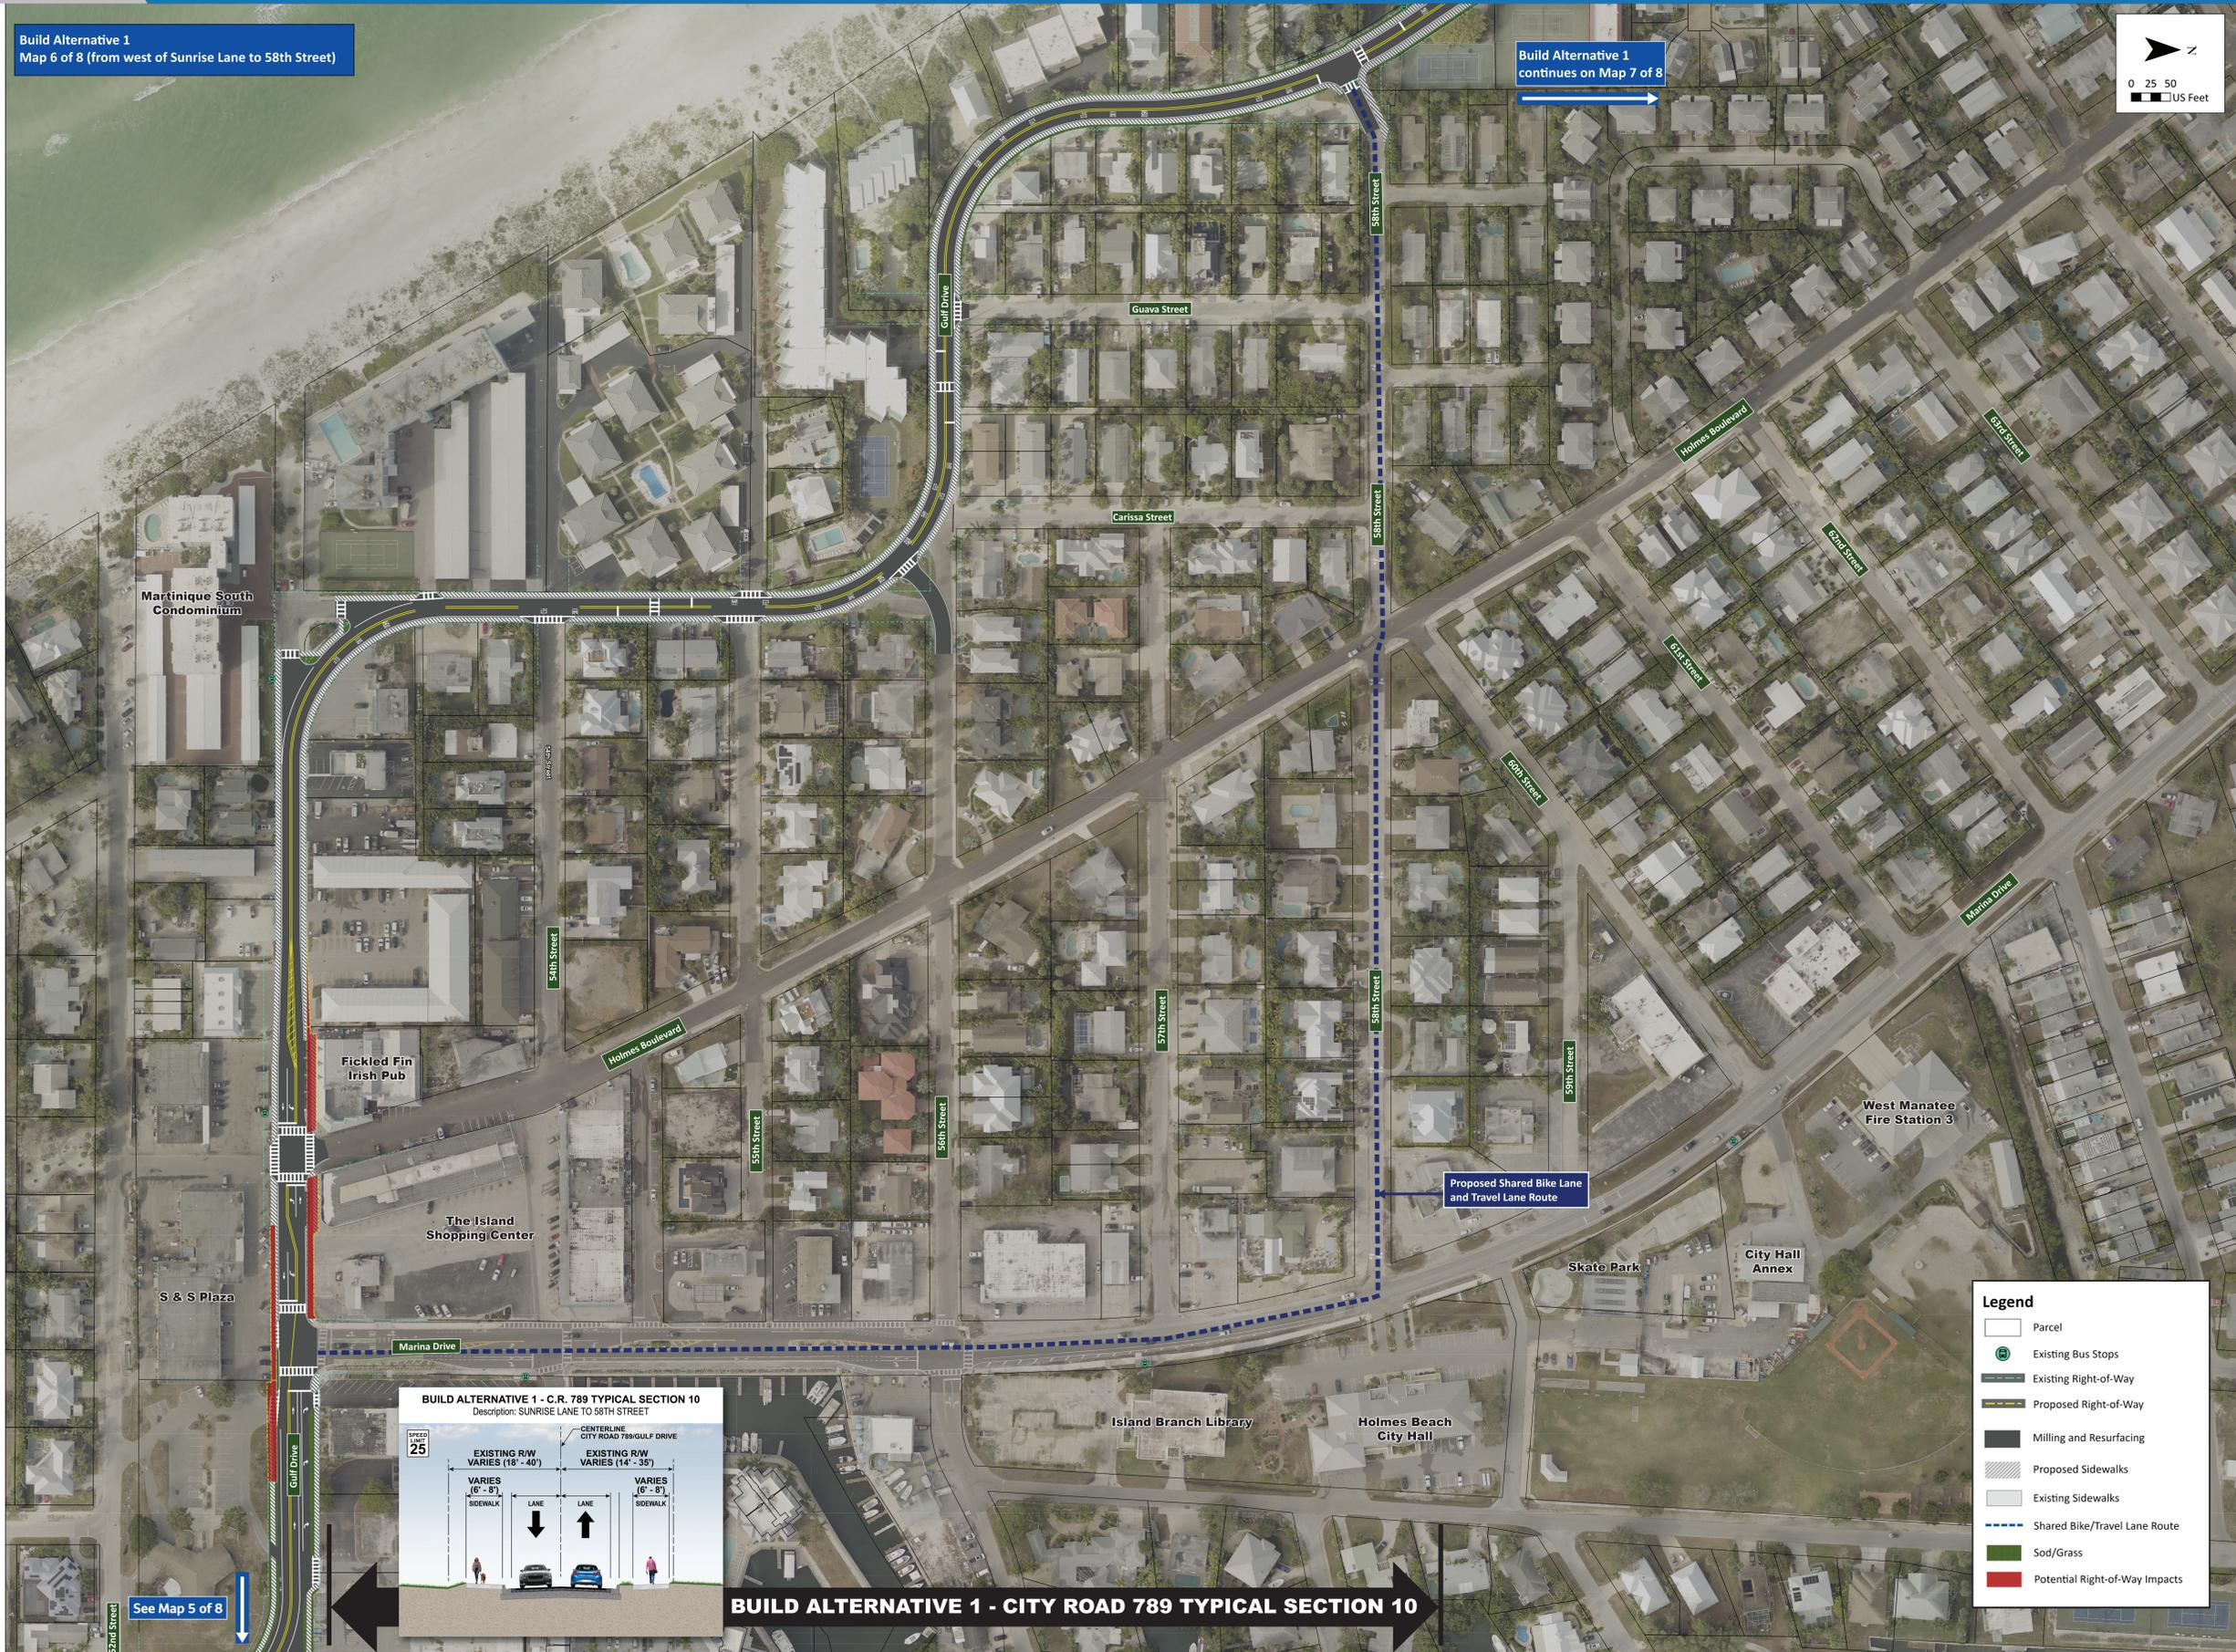


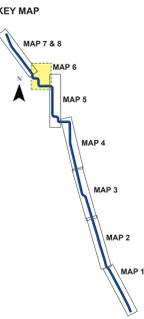

# BUILD ALTERNATIVE 1 CONCEPT - ROLL PLOT (4 OF 5)

Build Alternative 1  
Map 6 of 8 (from west of Sunrise Lane to 58th Street)

Build Alternative 1  
continues on Map 7 of 8

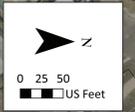

**BUILD ALTERNATIVE 1 - CITY ROAD 789 TYPICAL SECTION 10**

See Map 5 of 8