



TYPICAL SECTIONS

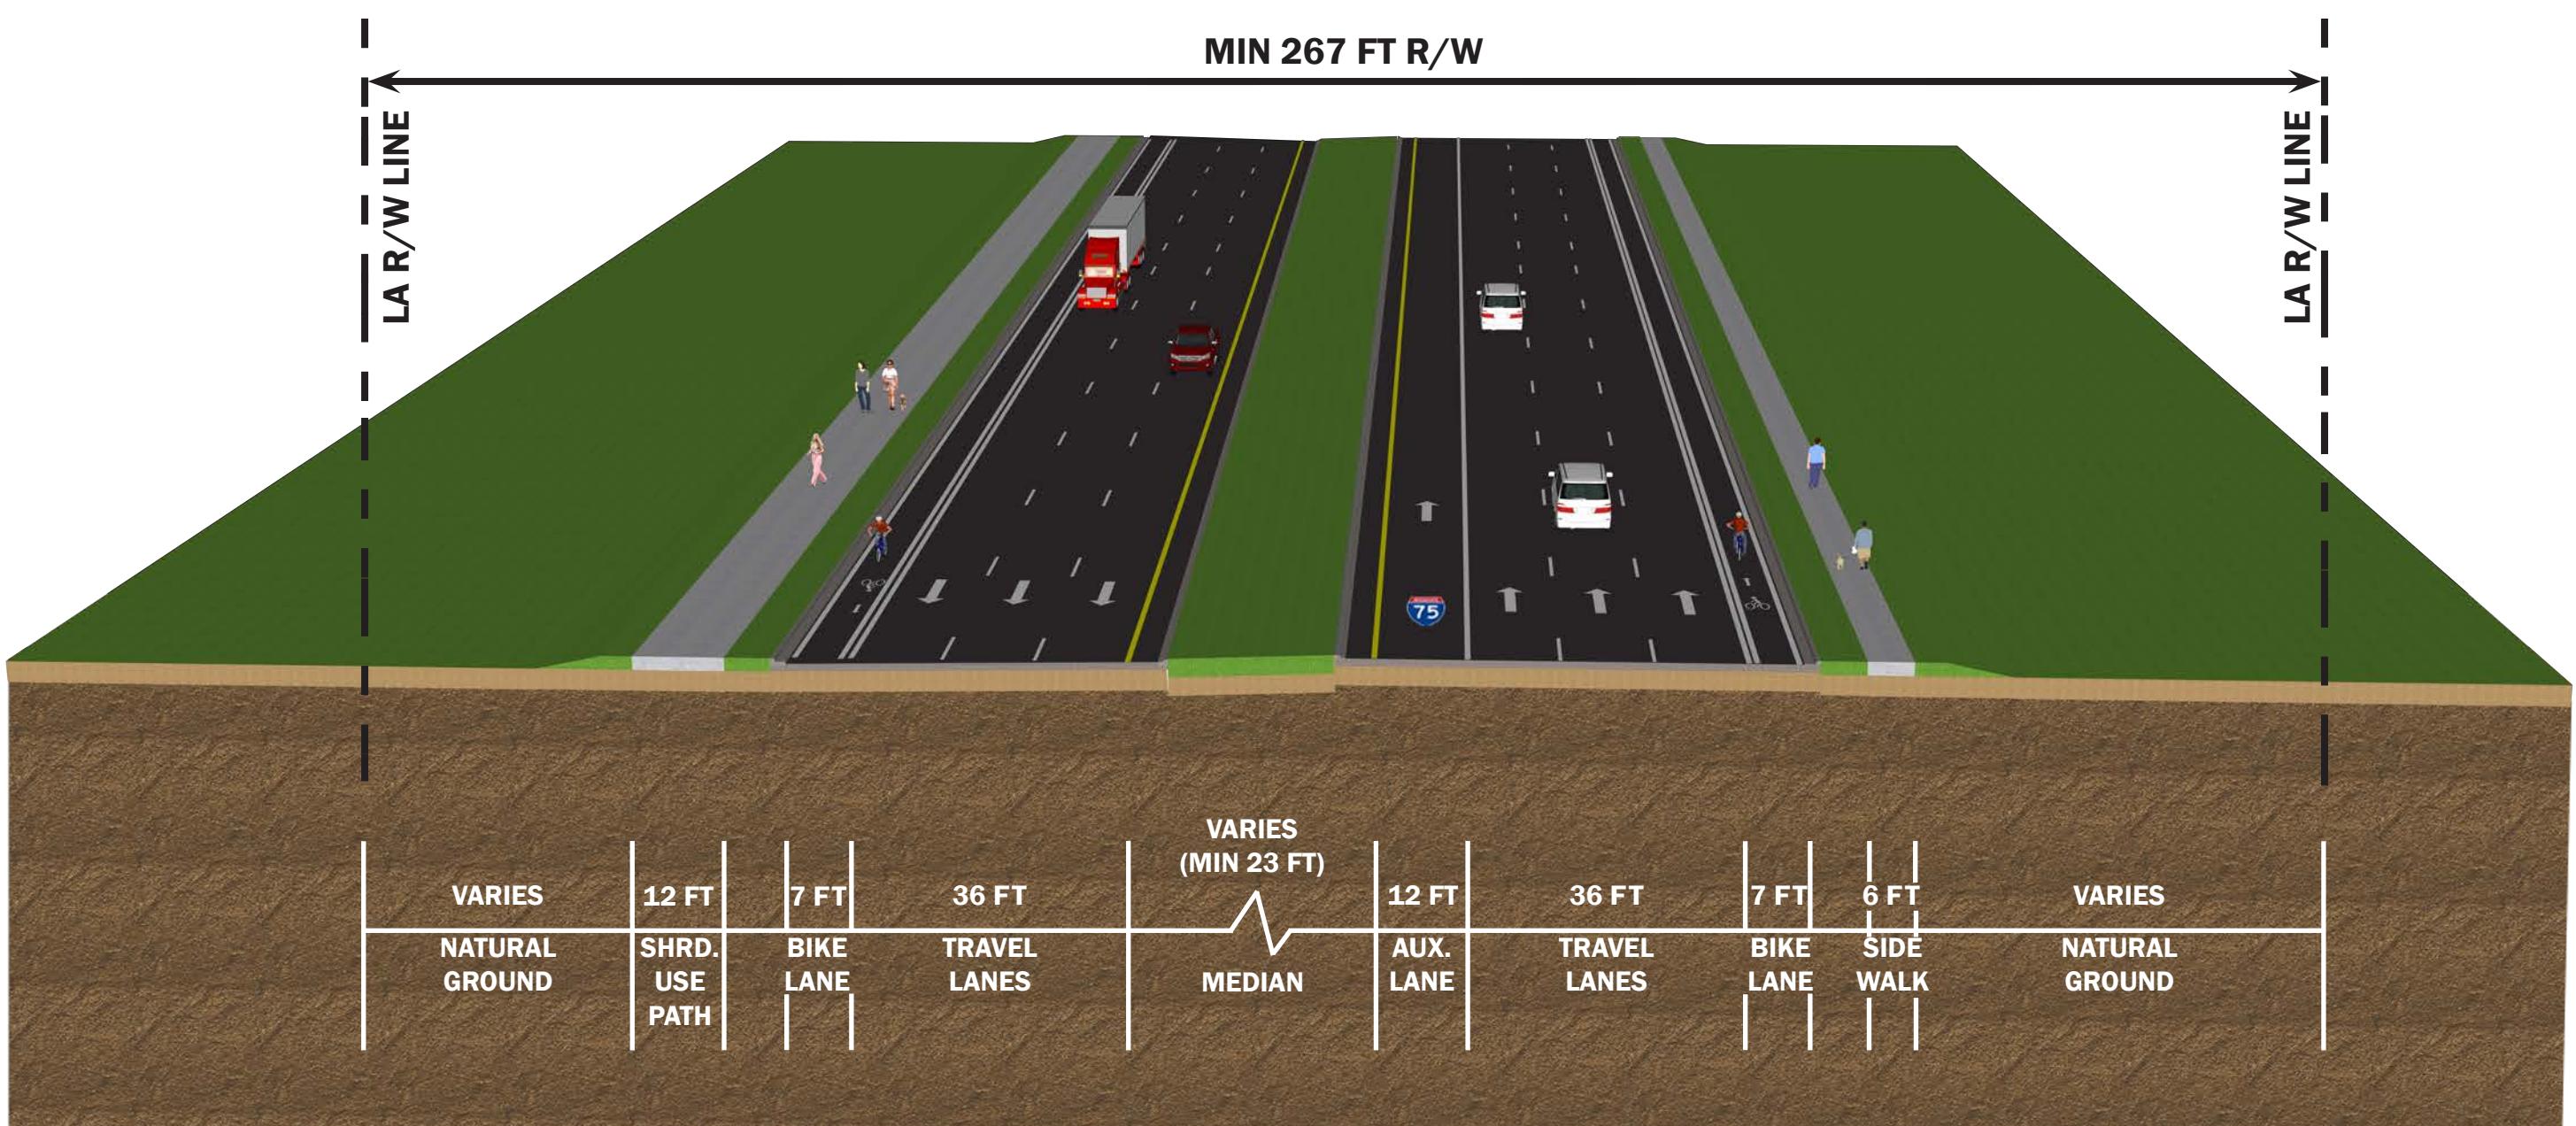


MOCCASIN WALLOWS ROAD



I-75 NORTH OF MOCCASIN WALLOWS ROAD INTERCHANGE

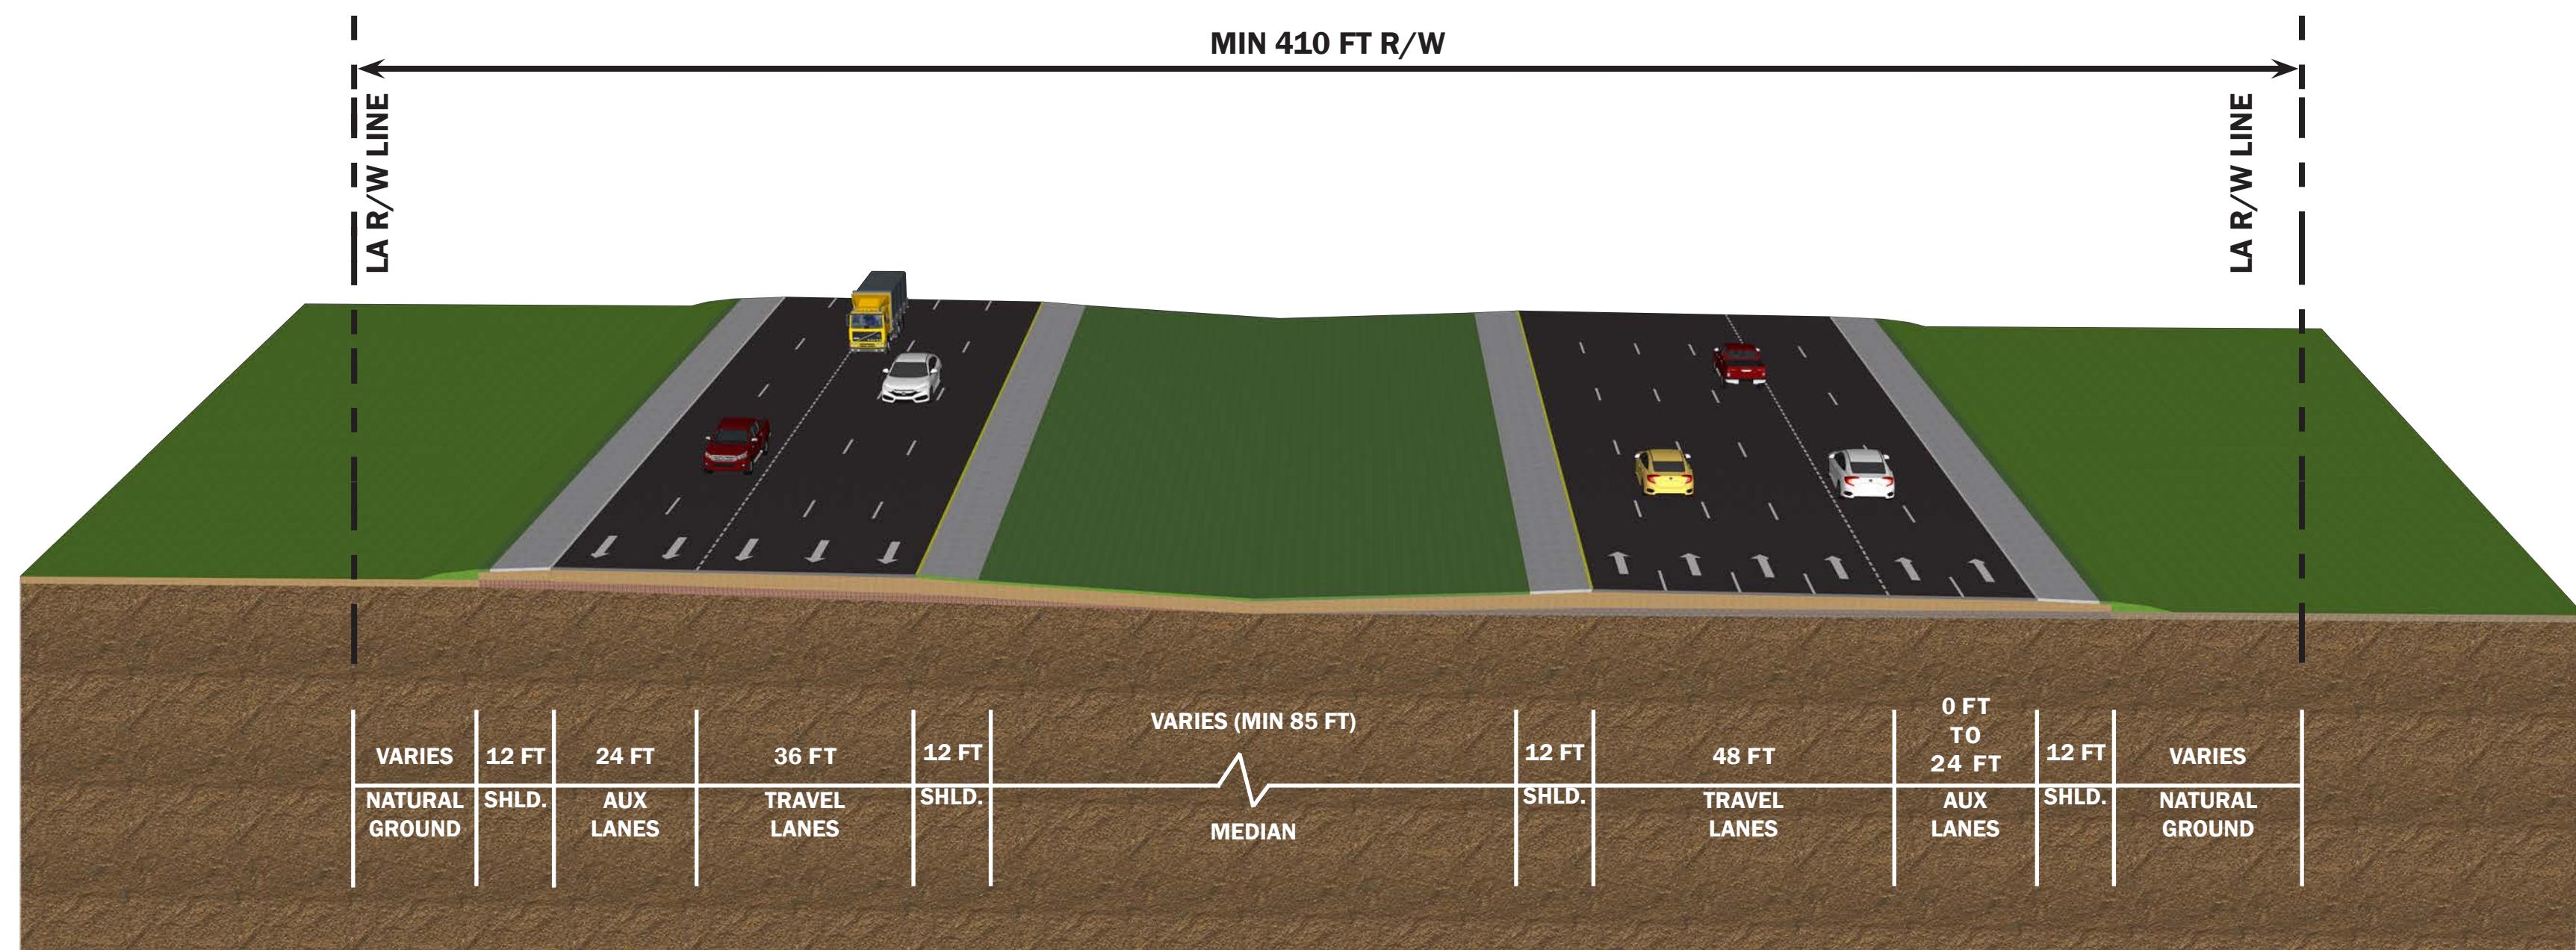

I-75 BRIDGES

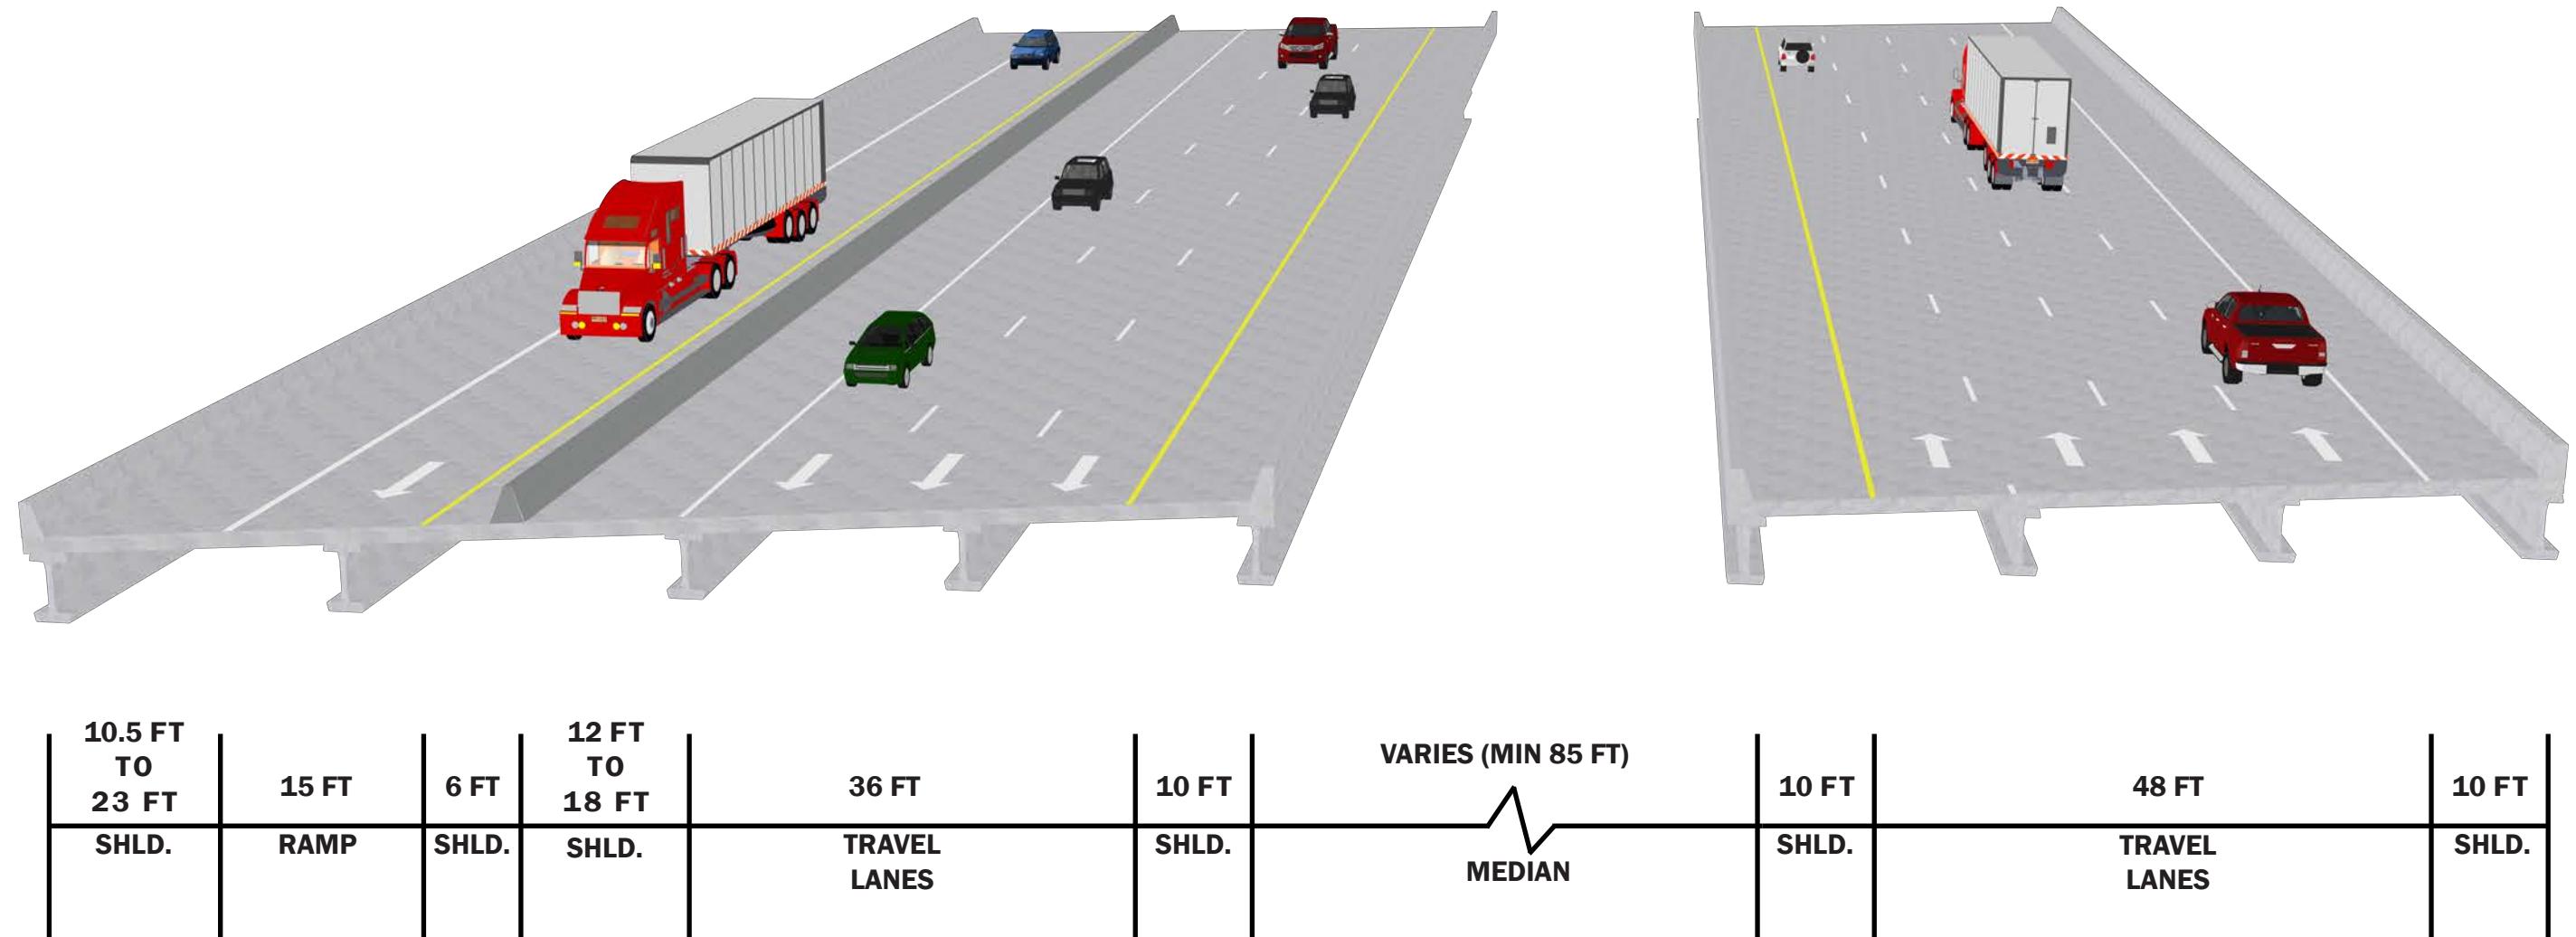

I-75 SOUTH OF MOCCASIN WALLOWS ROAD INTERCHANGE

