



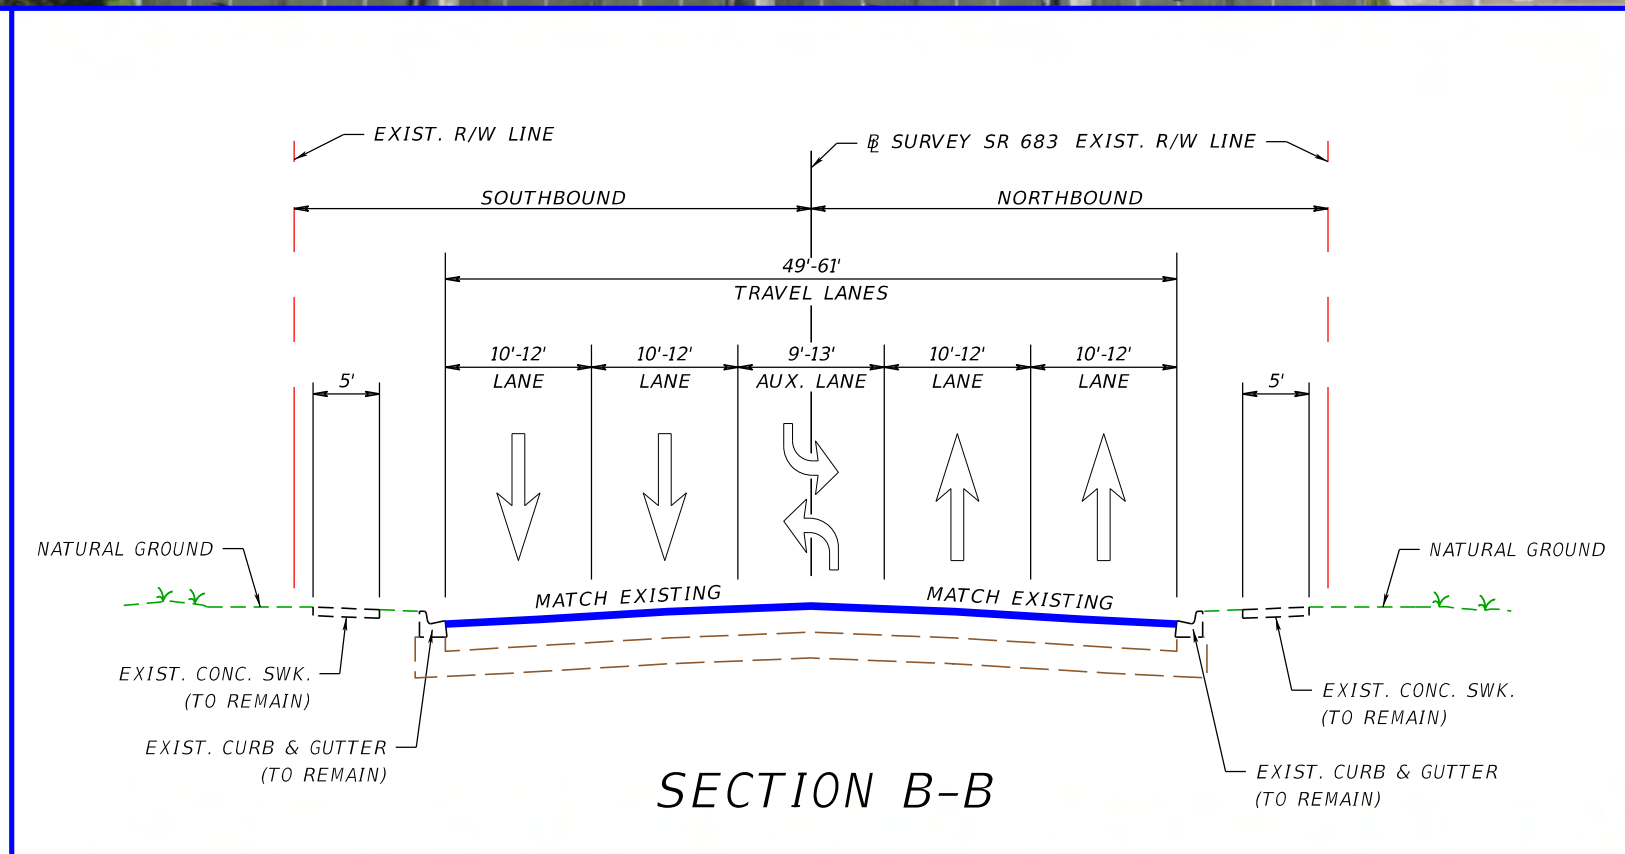

FDOT

SR 683/US 301/ WASHINGTON BLVD
FROM US 41 TO SOUTH OF 10TH STREET
FPID(S): 451017-1-52-01 & 451017-1-52-02
SARASOTA COUNTY

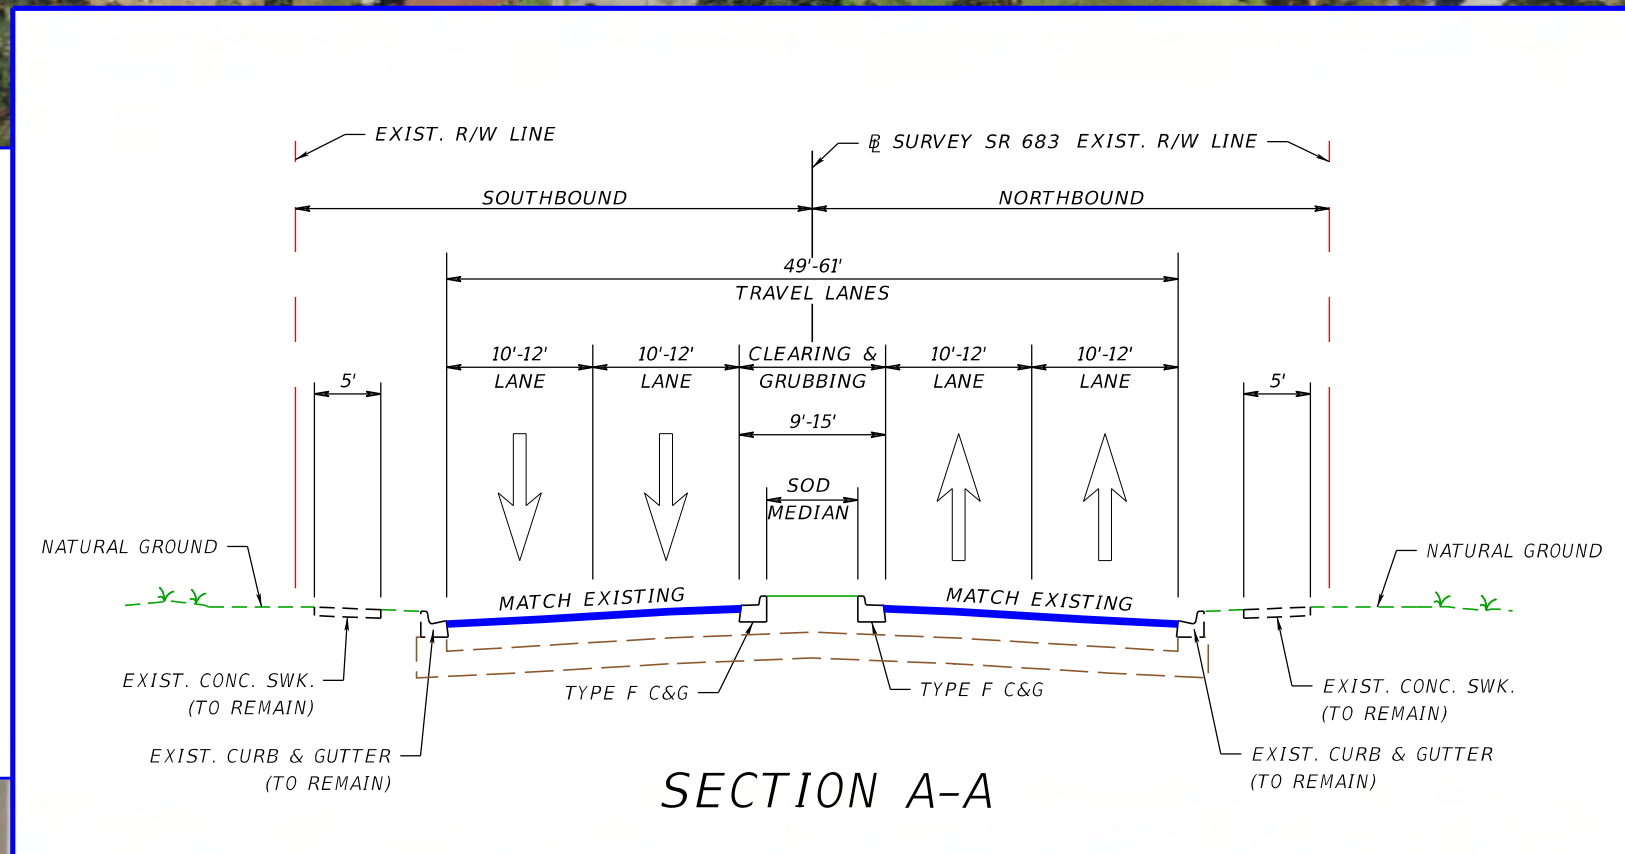

- LEGEND**
- REPAVING
 - SOD
 - TRAFFIC SIGNAL
 - PEDESTRIAN HYBRID BEACON
 - SIDEWALK CURB RAMP
 - RIGHT OF WAY
 - NEW LIGHT POLE
 - NEW SIGNAL POLE

