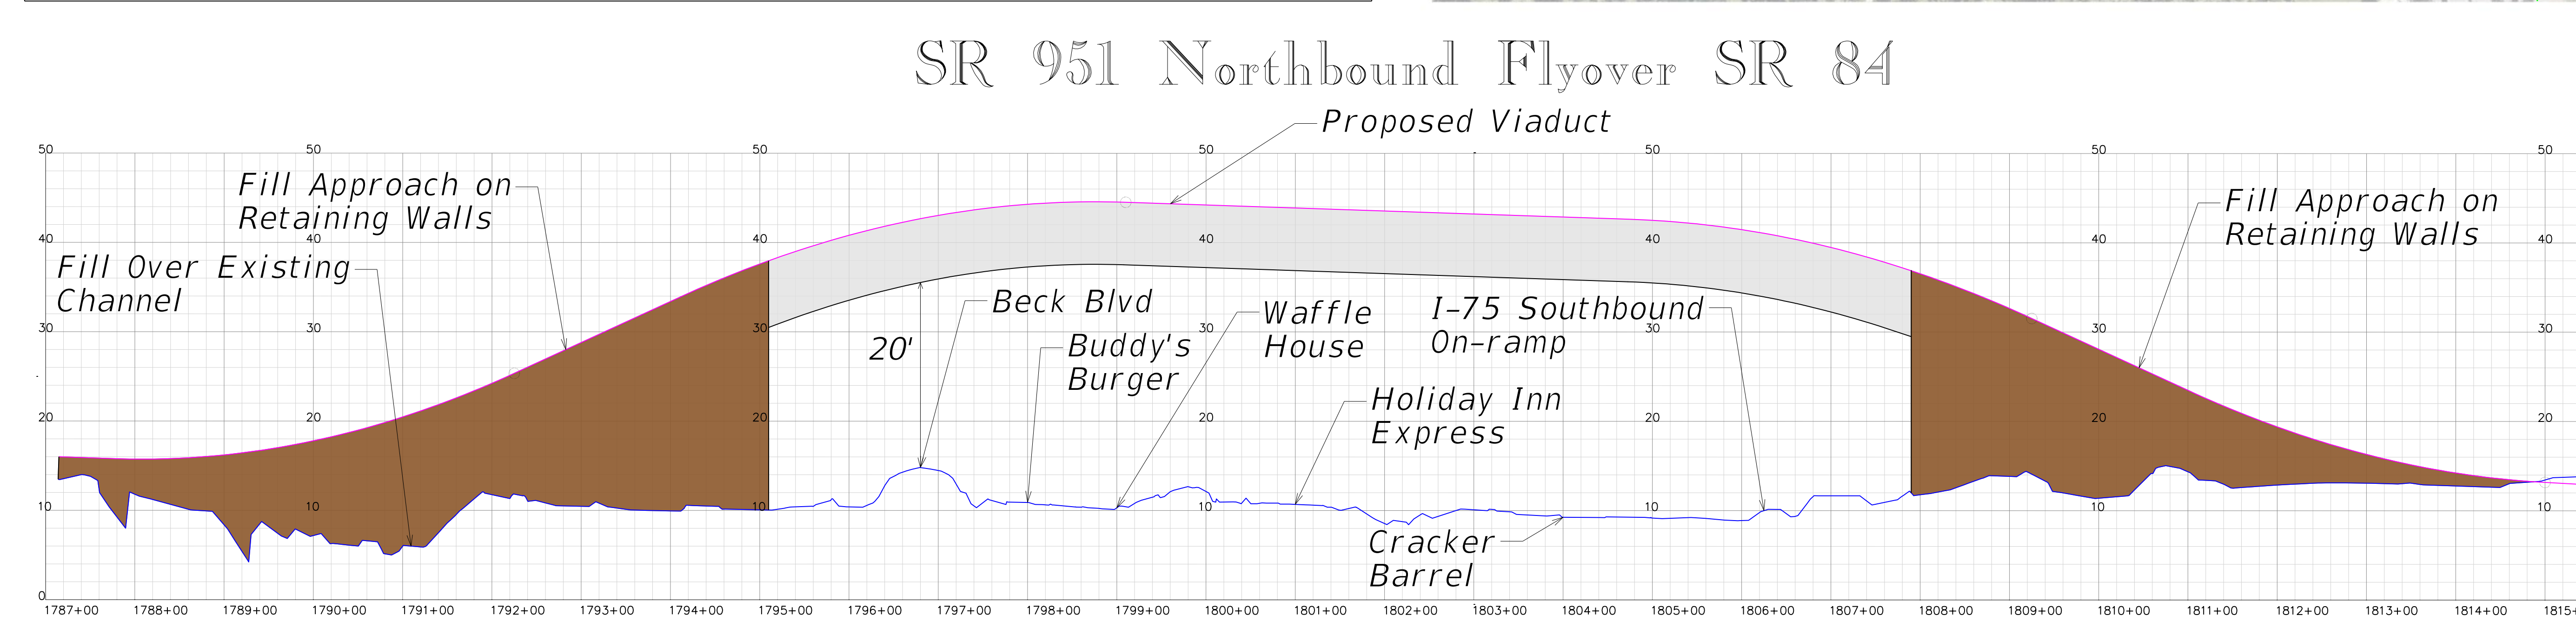
 
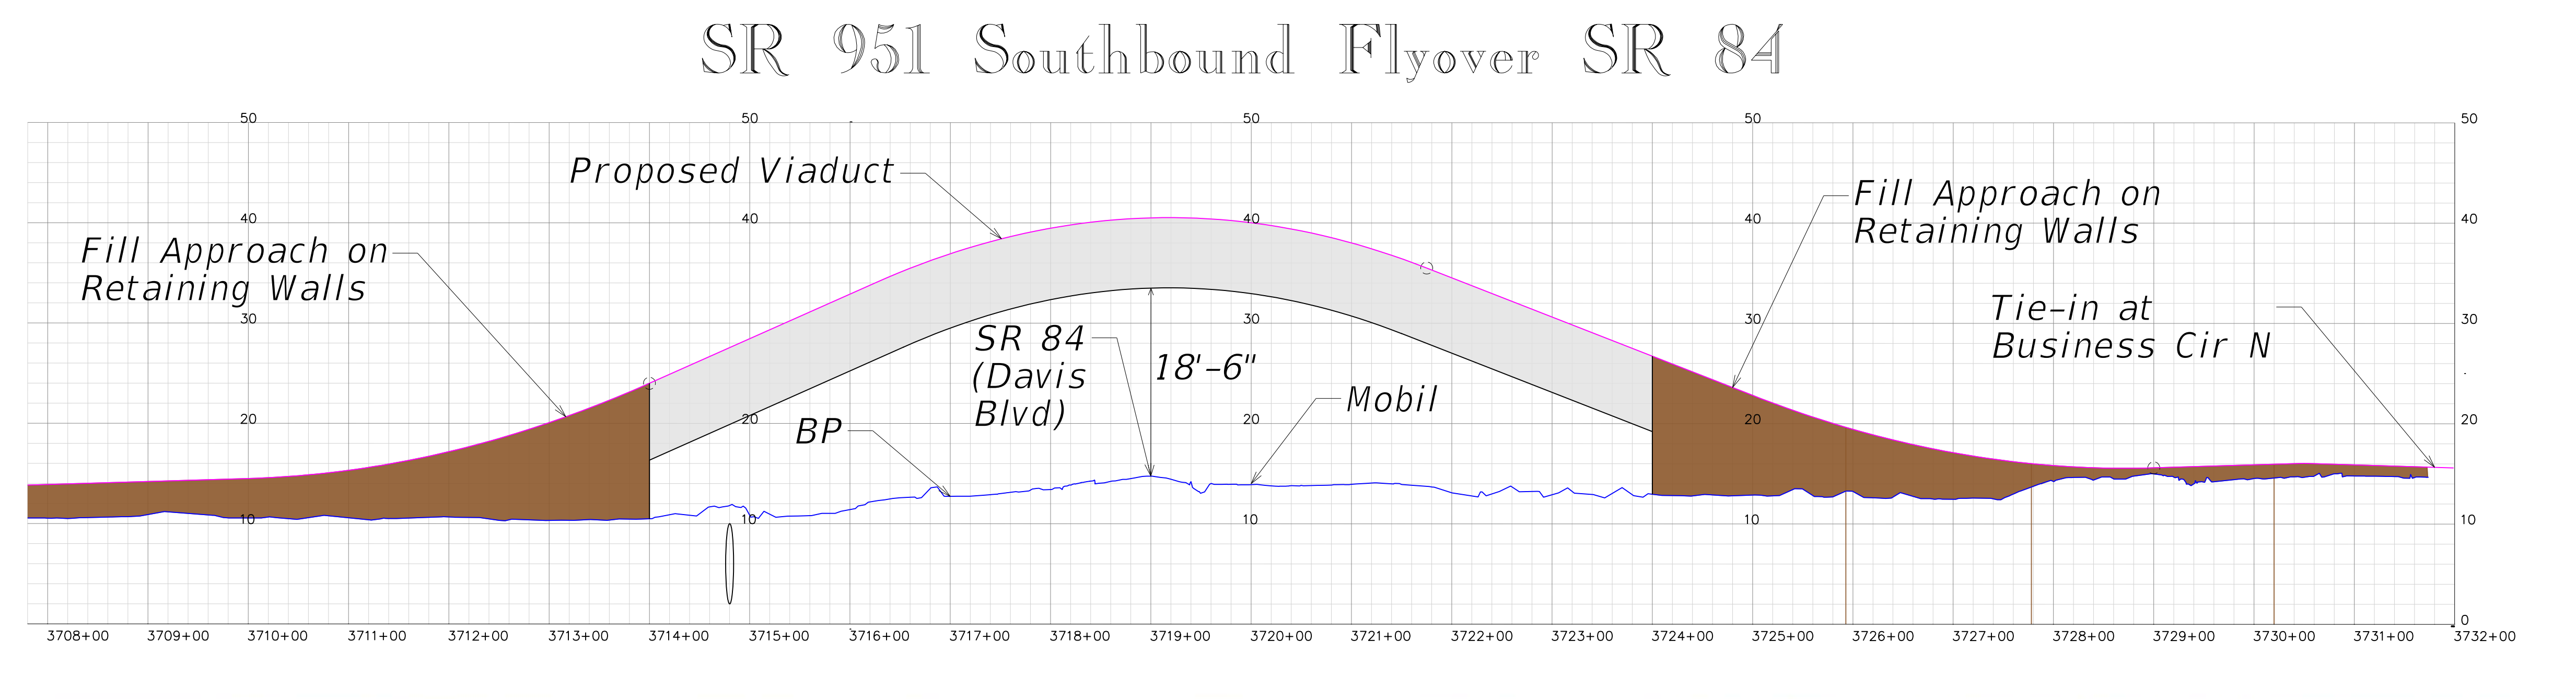


I-75 at SR951 Ultimate Interchange

Project Development and Environment Study
Recommended Preferred Alternative
ParClo A and SR 84 Fly-over Ramps

Public Hearing
December 10, 2013

ROAD NO.	COUNTY	FINANCIAL PROJECT ID
I-75/SR93 SR/CR951	COLLIER	425843-I-22-01

BOARD PLOT DATE: 12/3/2013