



## Financial Project ID Number: 447514-1 Collier County Livingston FPL Trail Extension from Radio Road to Collier County Line Project Development & Environment (PD&E) Study


## Golden Gate Canal Structures

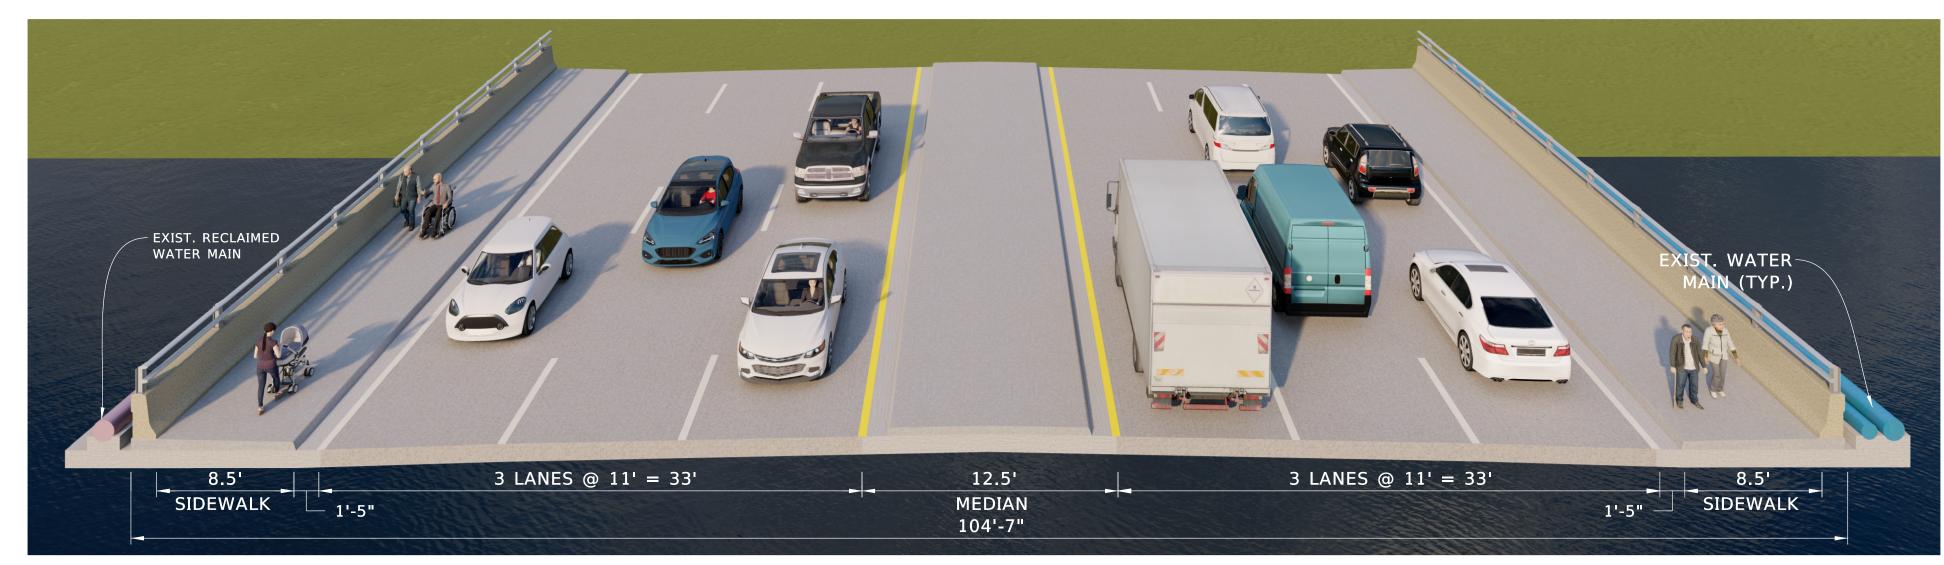

EXISTING TYPICAL SECTION
(LIVINGSTON ROAD BRIDGE OVER GOLDEN GATE CANAL)
(BRIDGE NO. 034060)

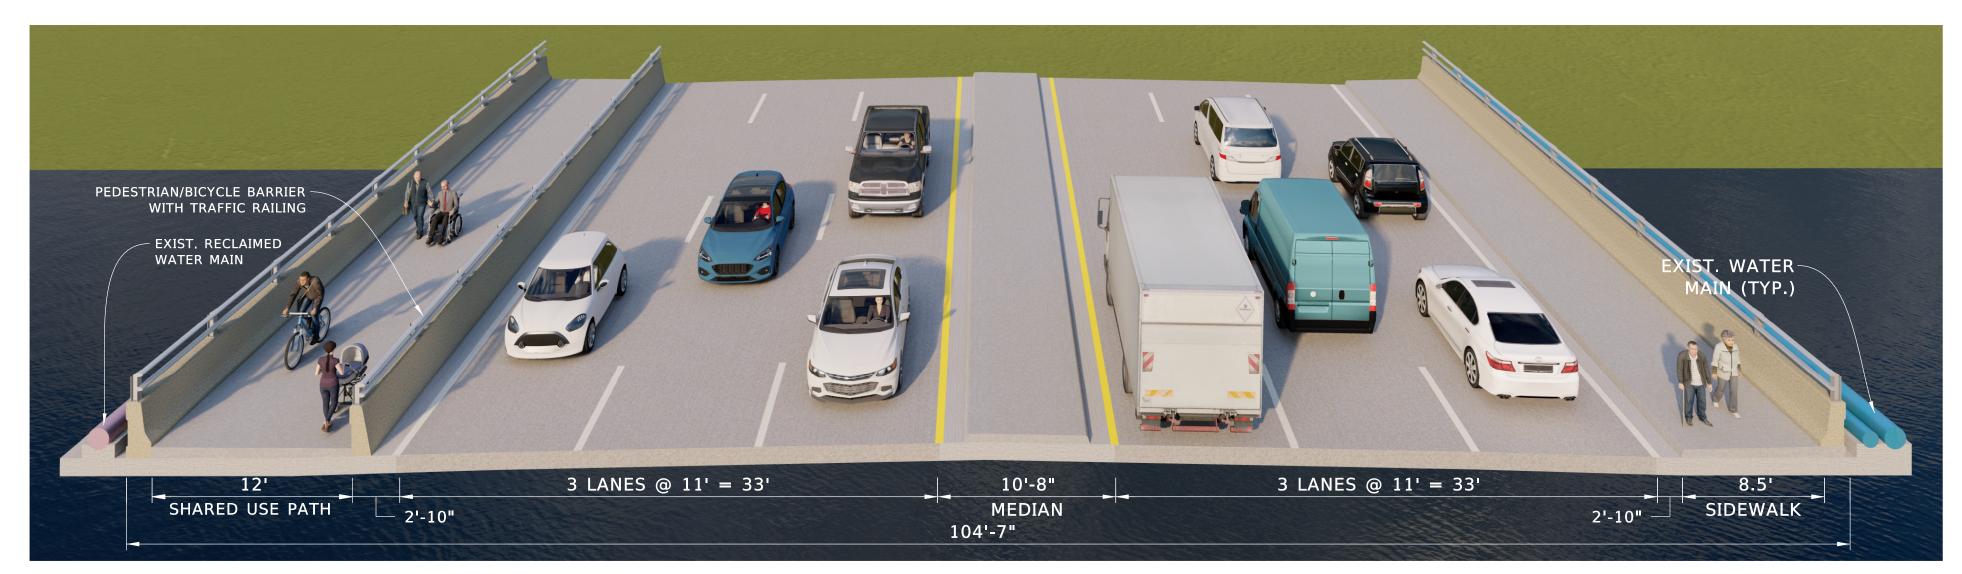

ALTERNATIVE 1 (LIVINGSTON RD)
OPTION A - PROPOSED TYPICAL SECTION
(LIVINGSTON ROAD BRIDGE OVER GOLDEN GATE CANAL)
(BRIDGE NO. 034060)

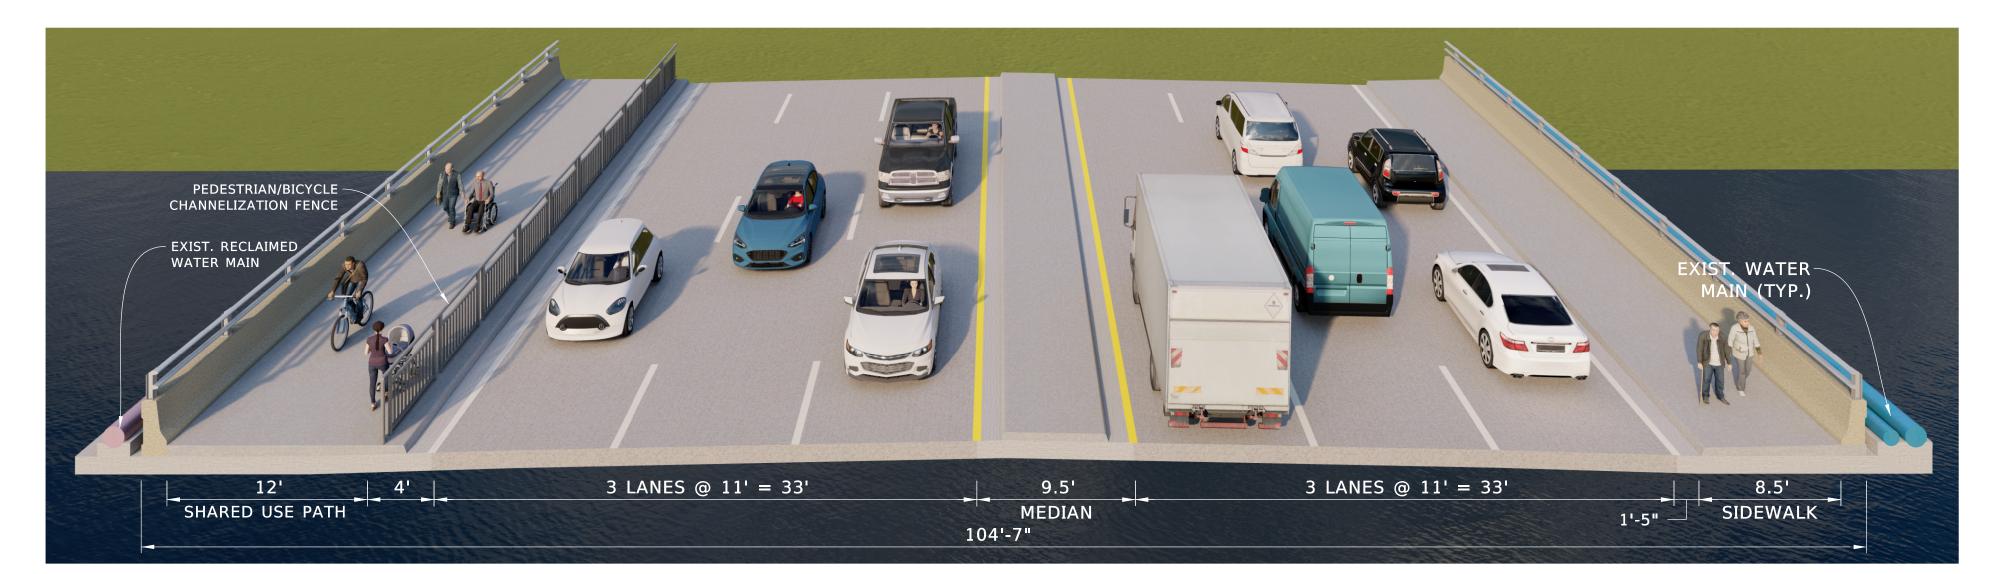

ALTERNATIVE 1 (LIVINGSTON RD)

OPTION B - PROPOSED TYPICAL SECTION

(LIVINGSTON ROAD BRIDGE OVER GOLDEN GATE CANAL)

(BRIDGE NO. 034060)



ALTERNATIVE 2 (FPL EASEMENT)
PROPOSED TYPICAL SECTION - MULTI-SPAN PEDESTRIAN BRIDGE

## PLAN VIEW

