


INTERIM IMPROVEMENTS

Interim Improvement

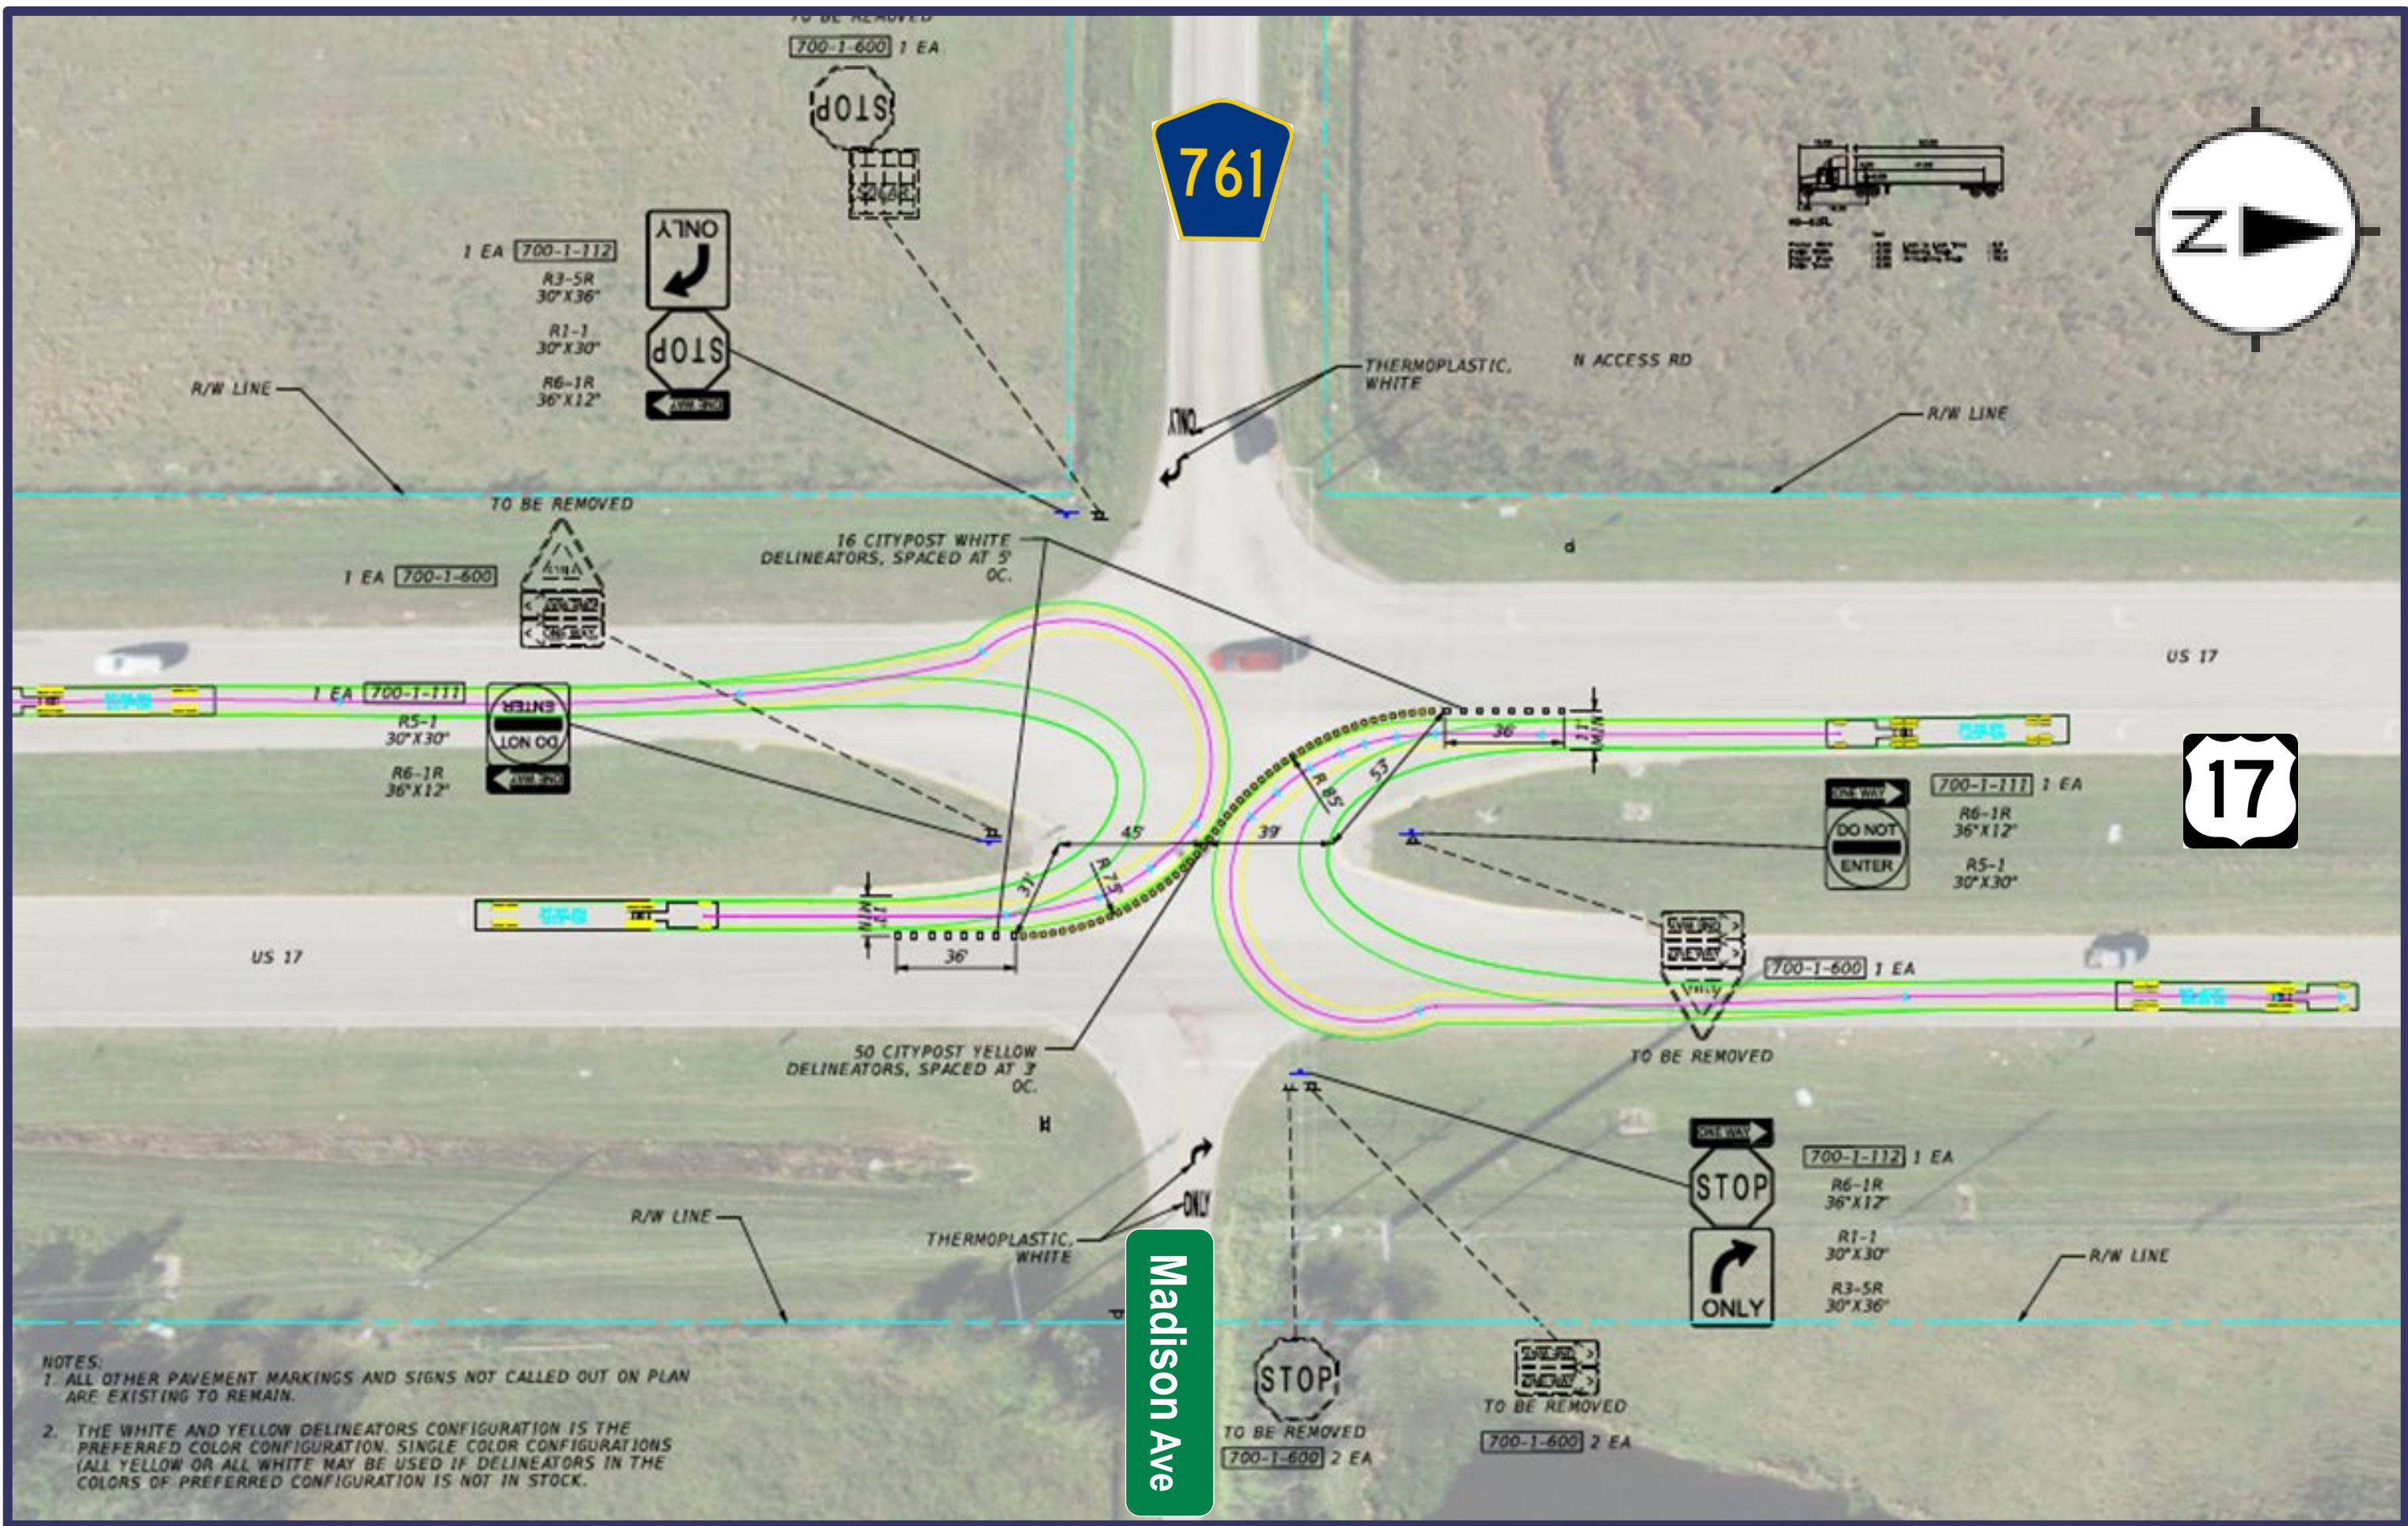

Rerouted Sidestreet Left-turns

