




Palmetto and Terra Ceia SAFETY MODIFICATIONS

October 21, 2025


FPIDs: 457440-1,444904-1

52ND ST W | BUENA VISTA RD


Temporary Improvement

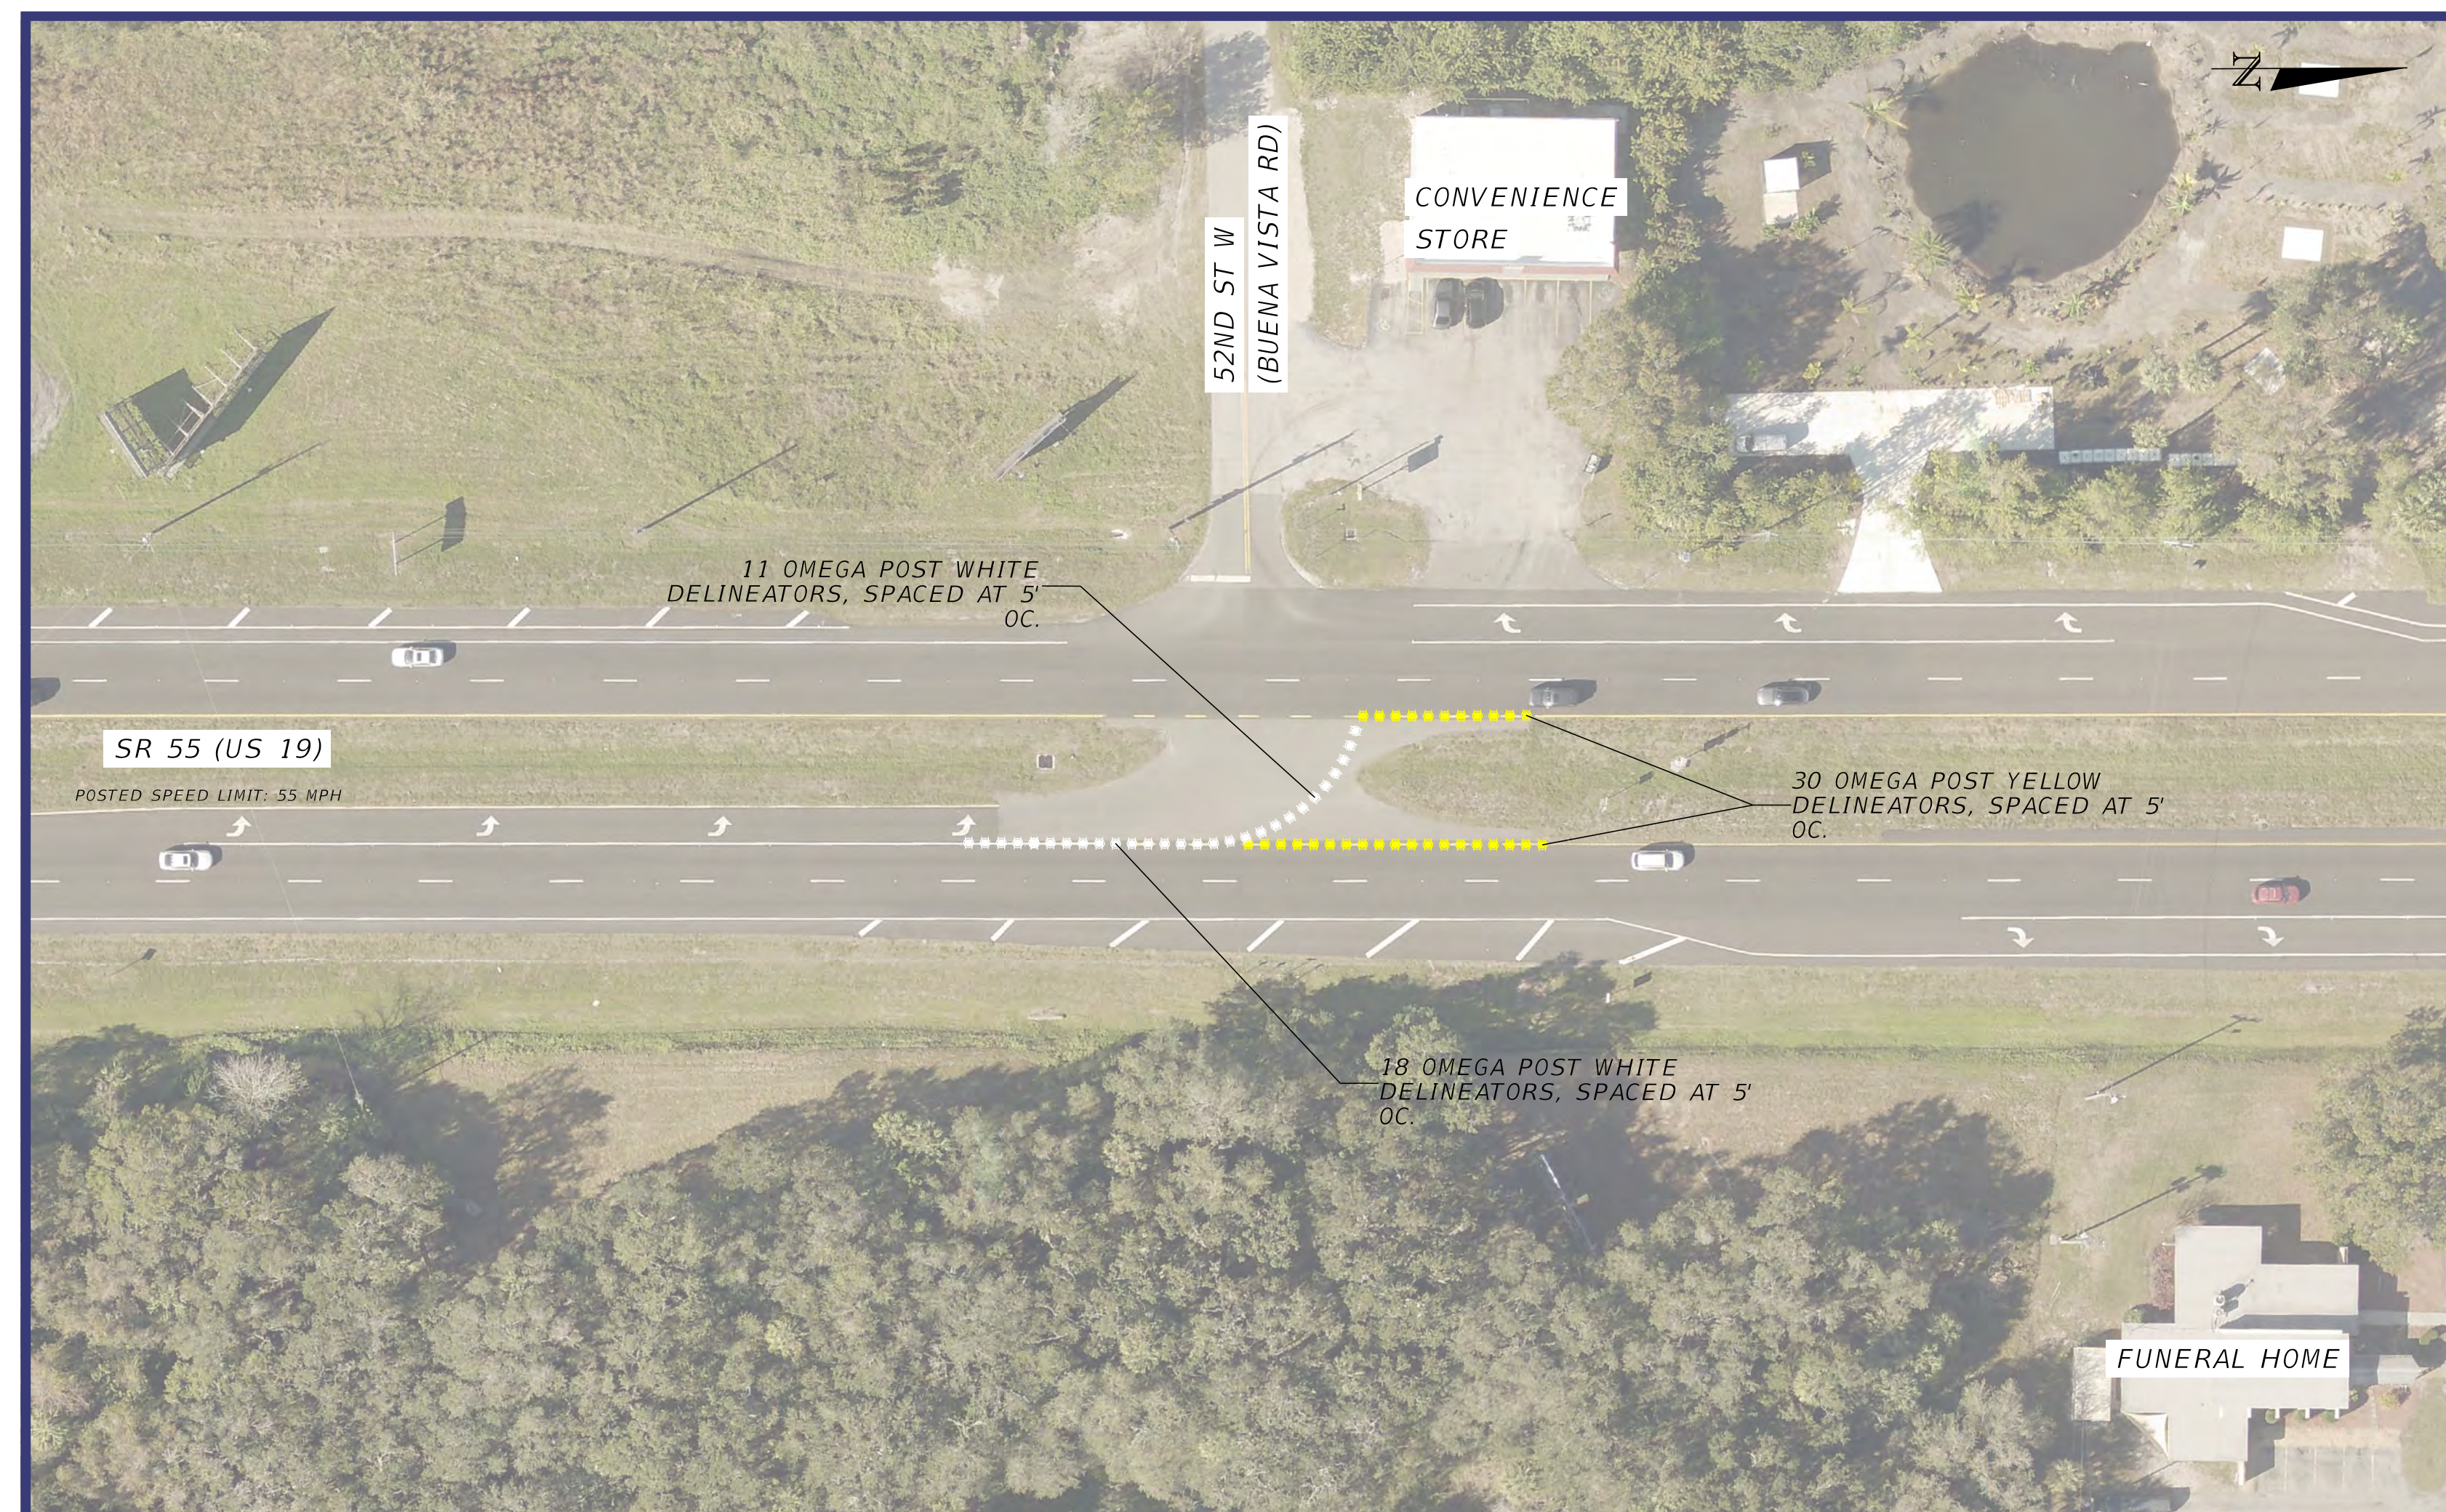

Permanent Improvement

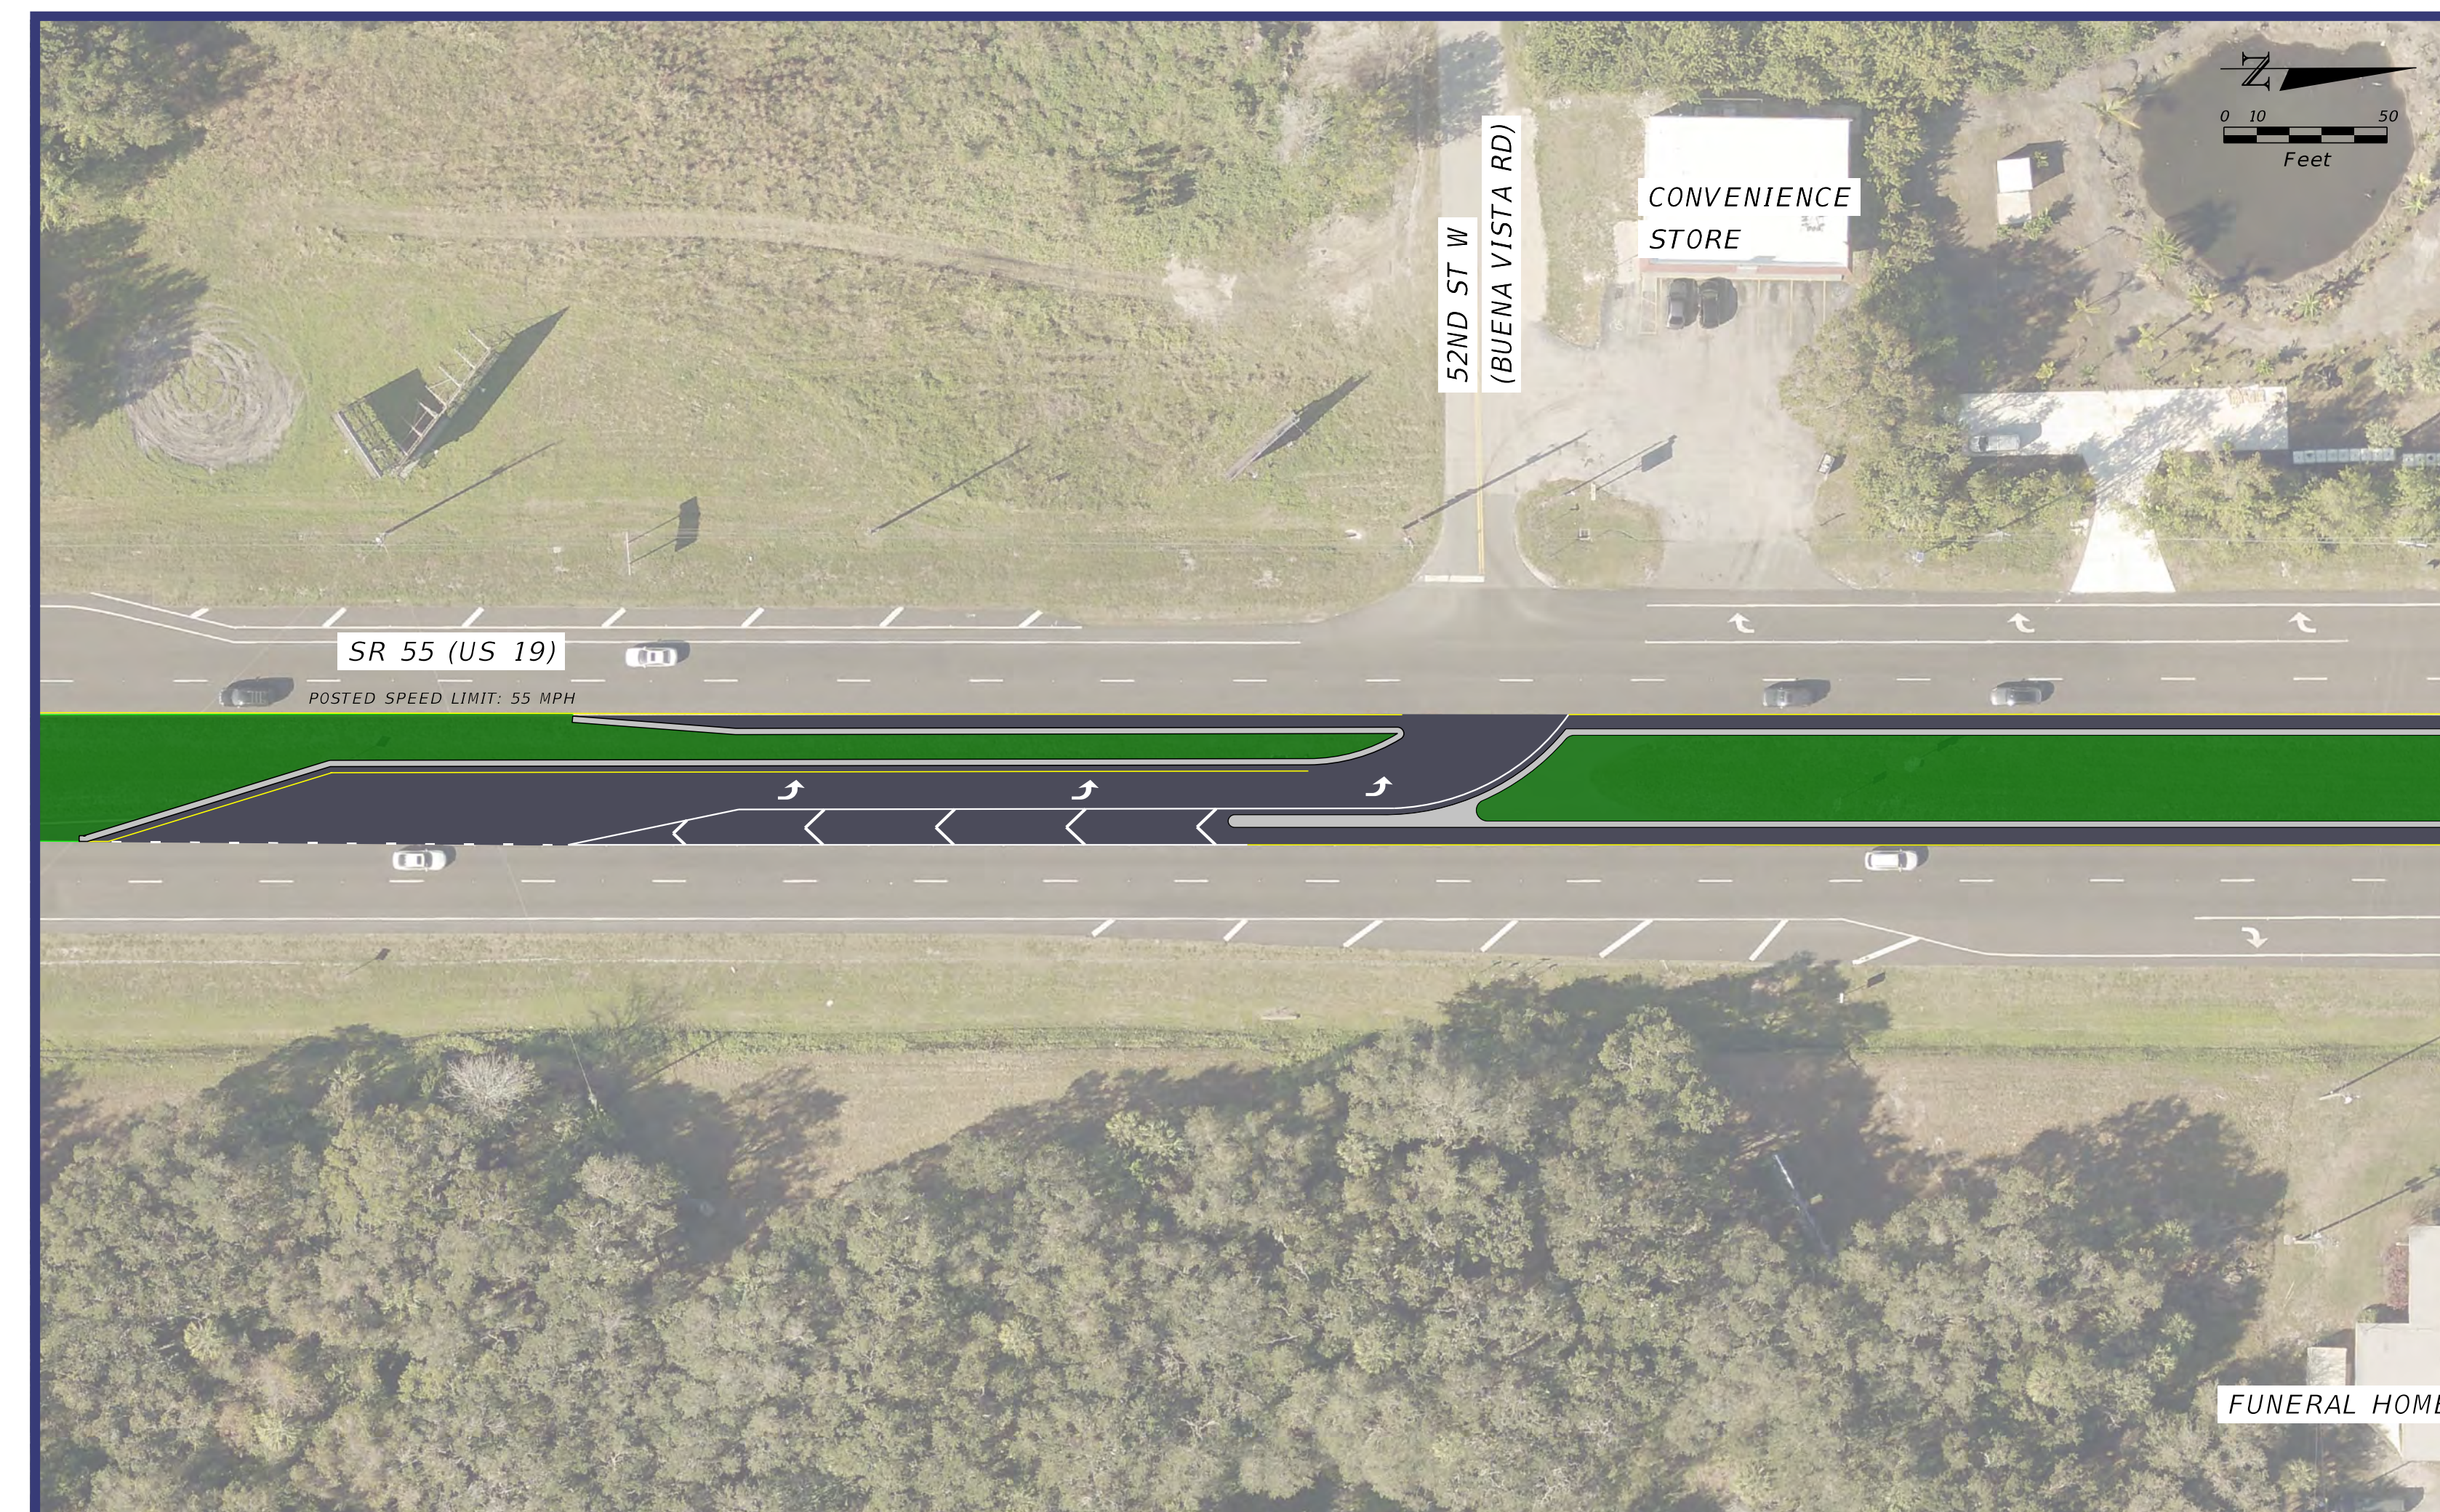

Collision History (5 years, 4 crashes)

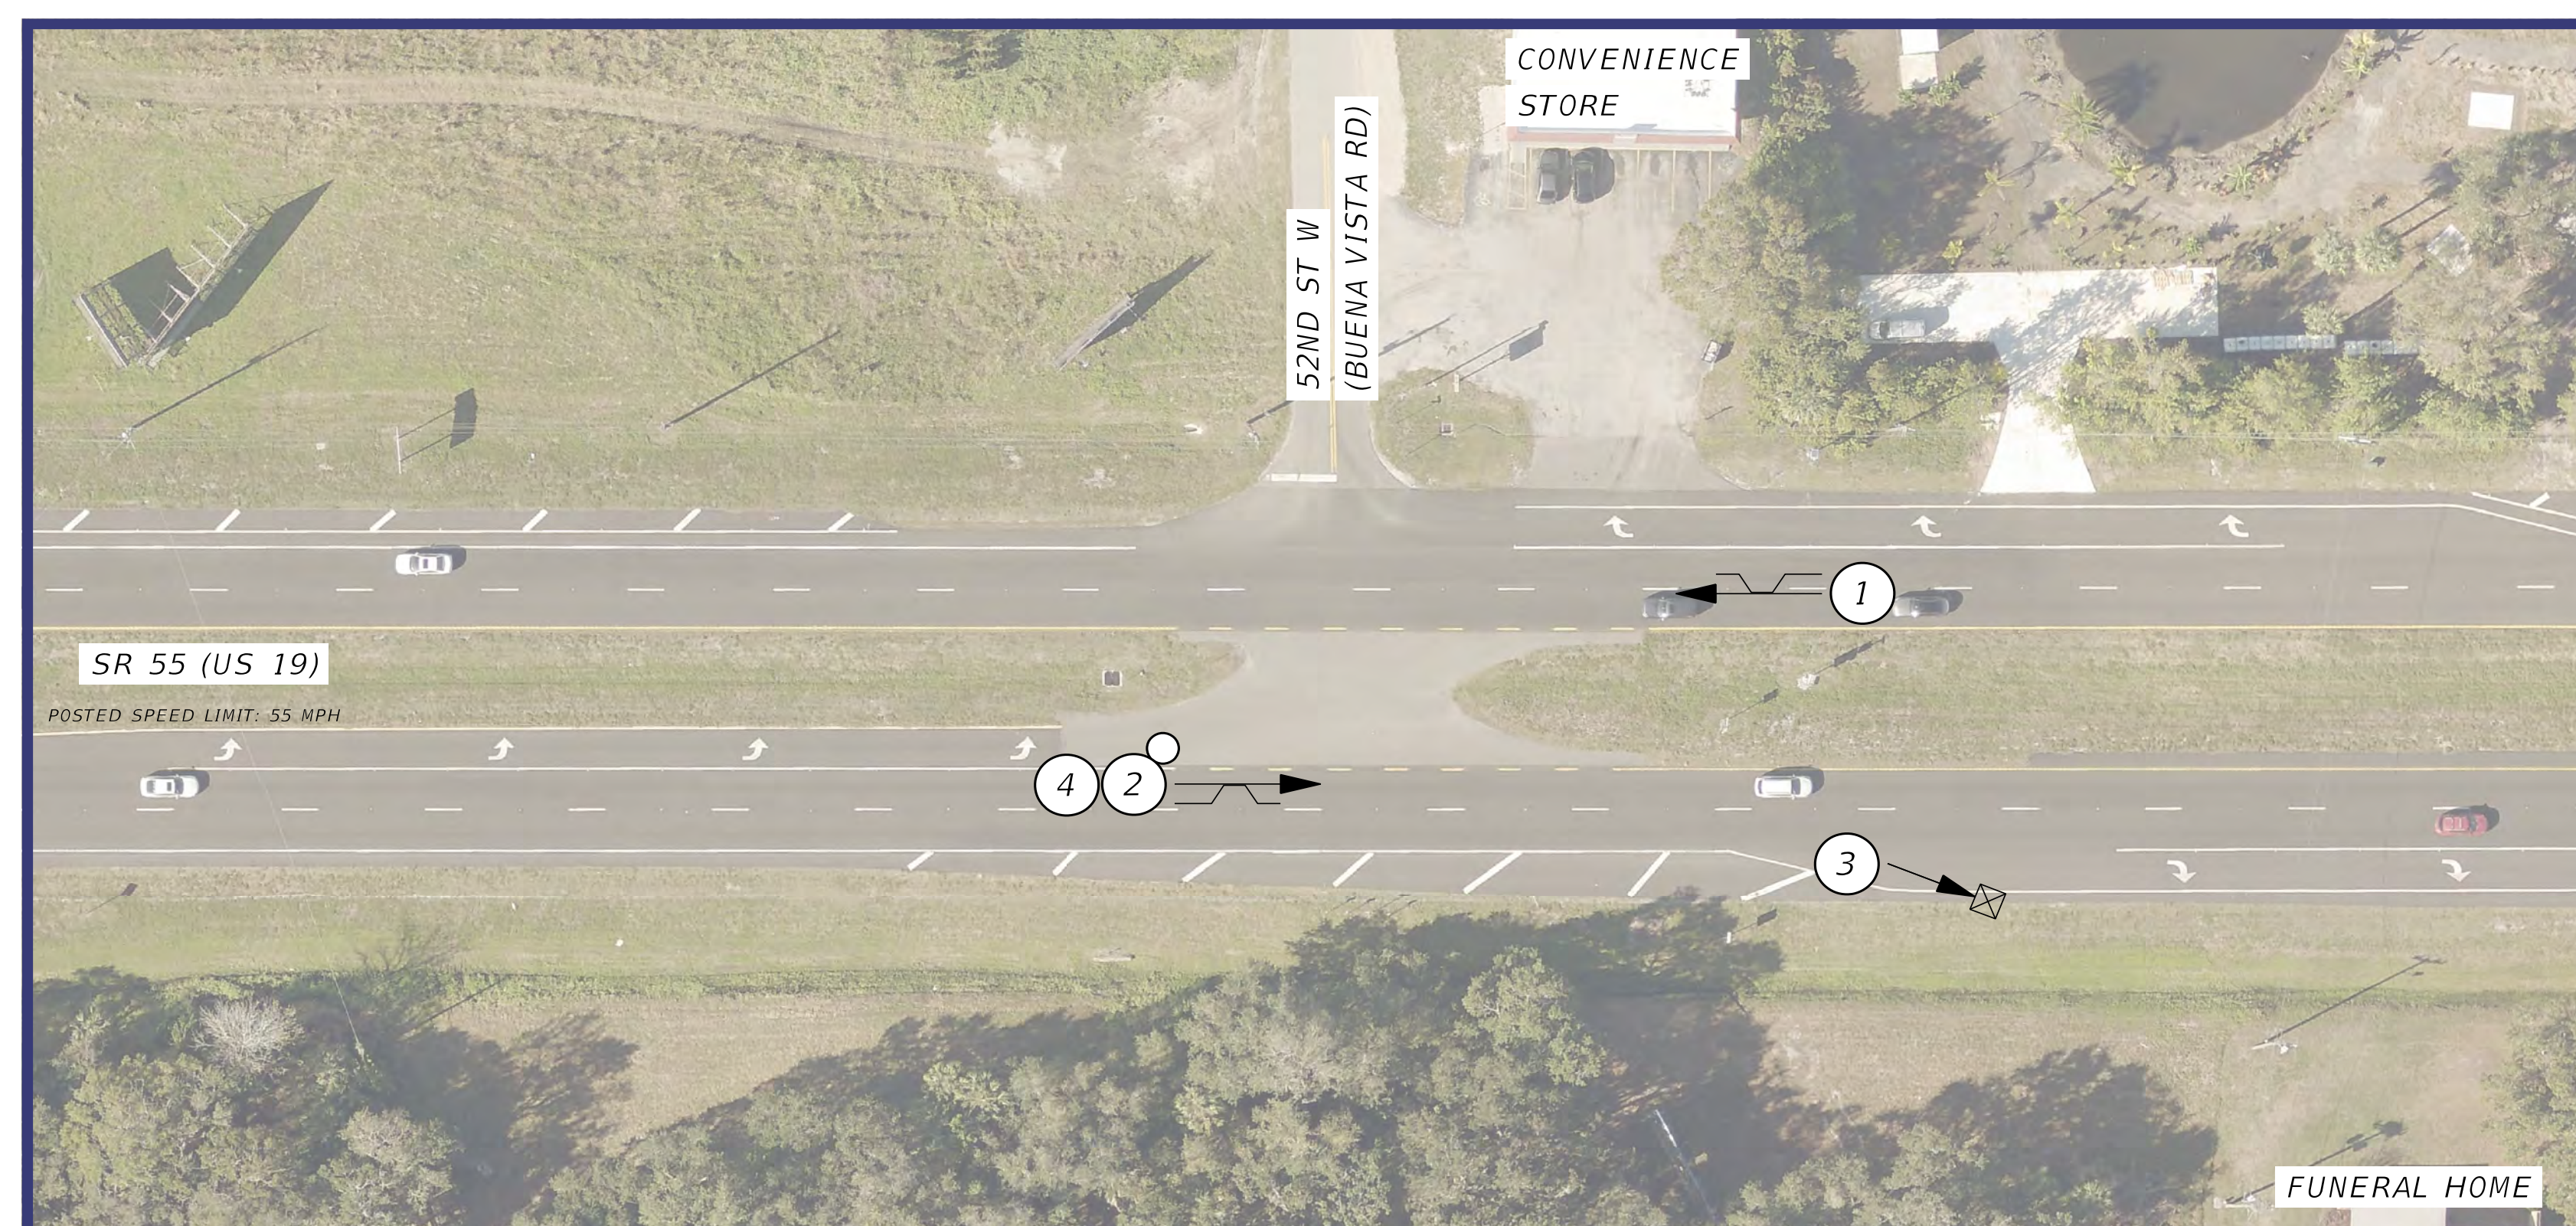

Median Opening Type		Reported Crash Totals 01/01/2020 - 12/31/2024		
Existing	Proposed	Fatal and Incapacitating Crashes	Total Crashes	Correctable Crashes
				Left-Turn and Angle Crashes from Side Street
Full	Directional	1	4	0

SYMBOLS:

88 CRASH NUMBER
○ PERSONAL INJURY
⊗ FATALITY

REAR END COLLISION
FIXED OBJECT COLLISION
HEAD-ON COLLISION
ALL OTHER COLLISION

ANGLE COLLISION
OFFROAD COLLISION
SIDE SWIPE COLLISION

BICYCLE COLLISION
PEDESTRIAN COLLISION
RIGHT TURN COLLISION
LEFT TURN COLLISION