




S.R. 544 (Havendale Boulevard) from S.R. 600 (U.S. 92) to 8th Street NW (U.S. 17)

S.R. 544 Median Modifications at 20th Street NW

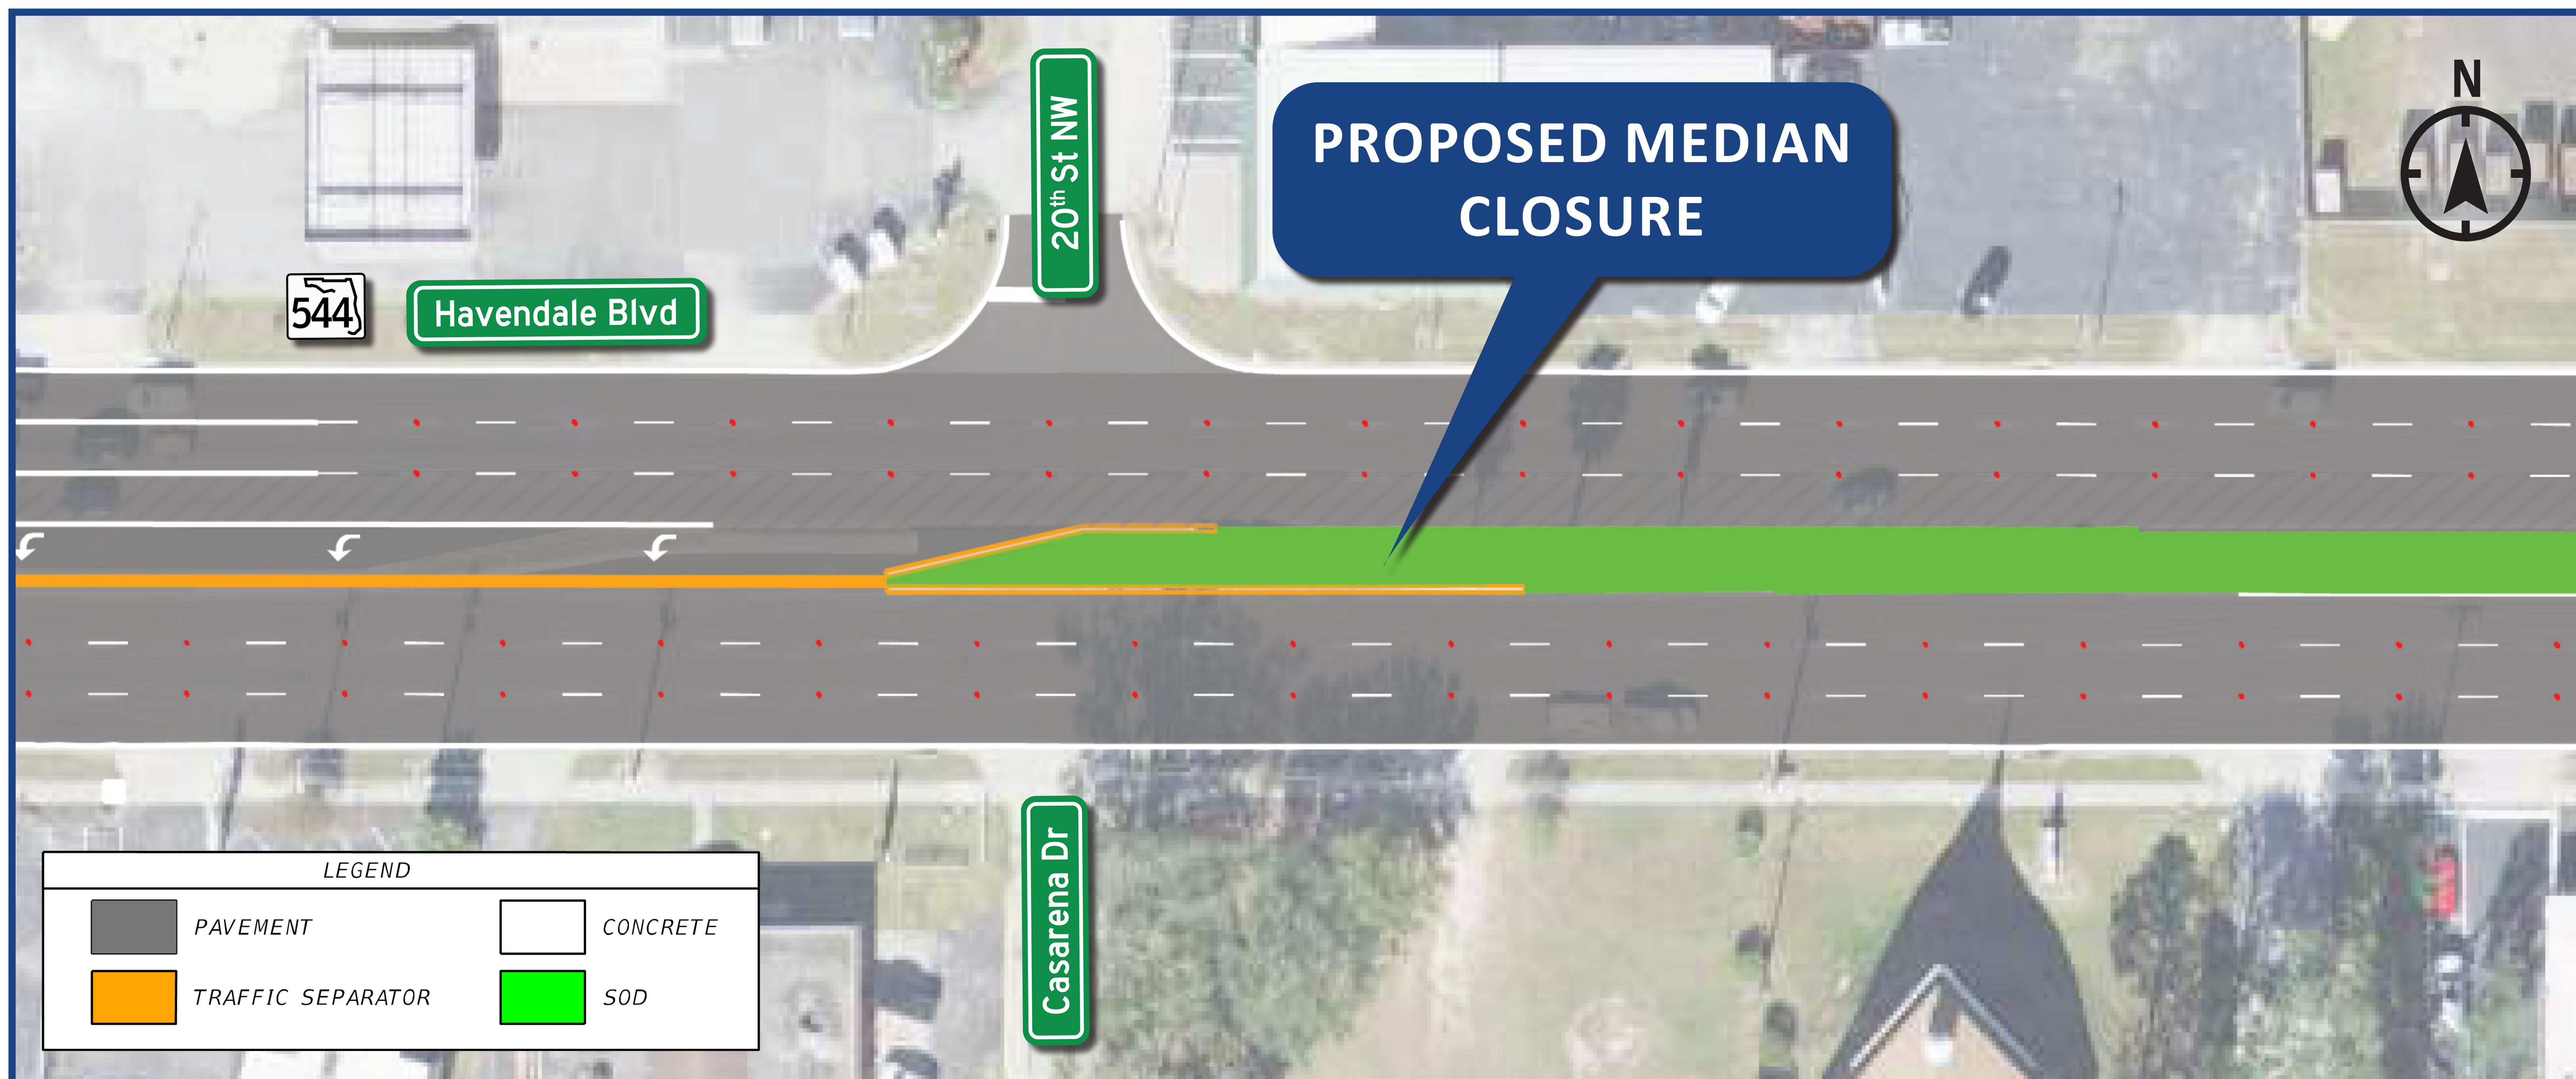


Stay up to date with
project information
by scanning the
QR code to visit
project website





S.R. 544 (Havendale Boulevard) from S.R. 600 (U.S. 92) to 8th Street NW (U.S. 17)

S.R. 544 Median Modifications at 17th Street NW and 15th Court NW

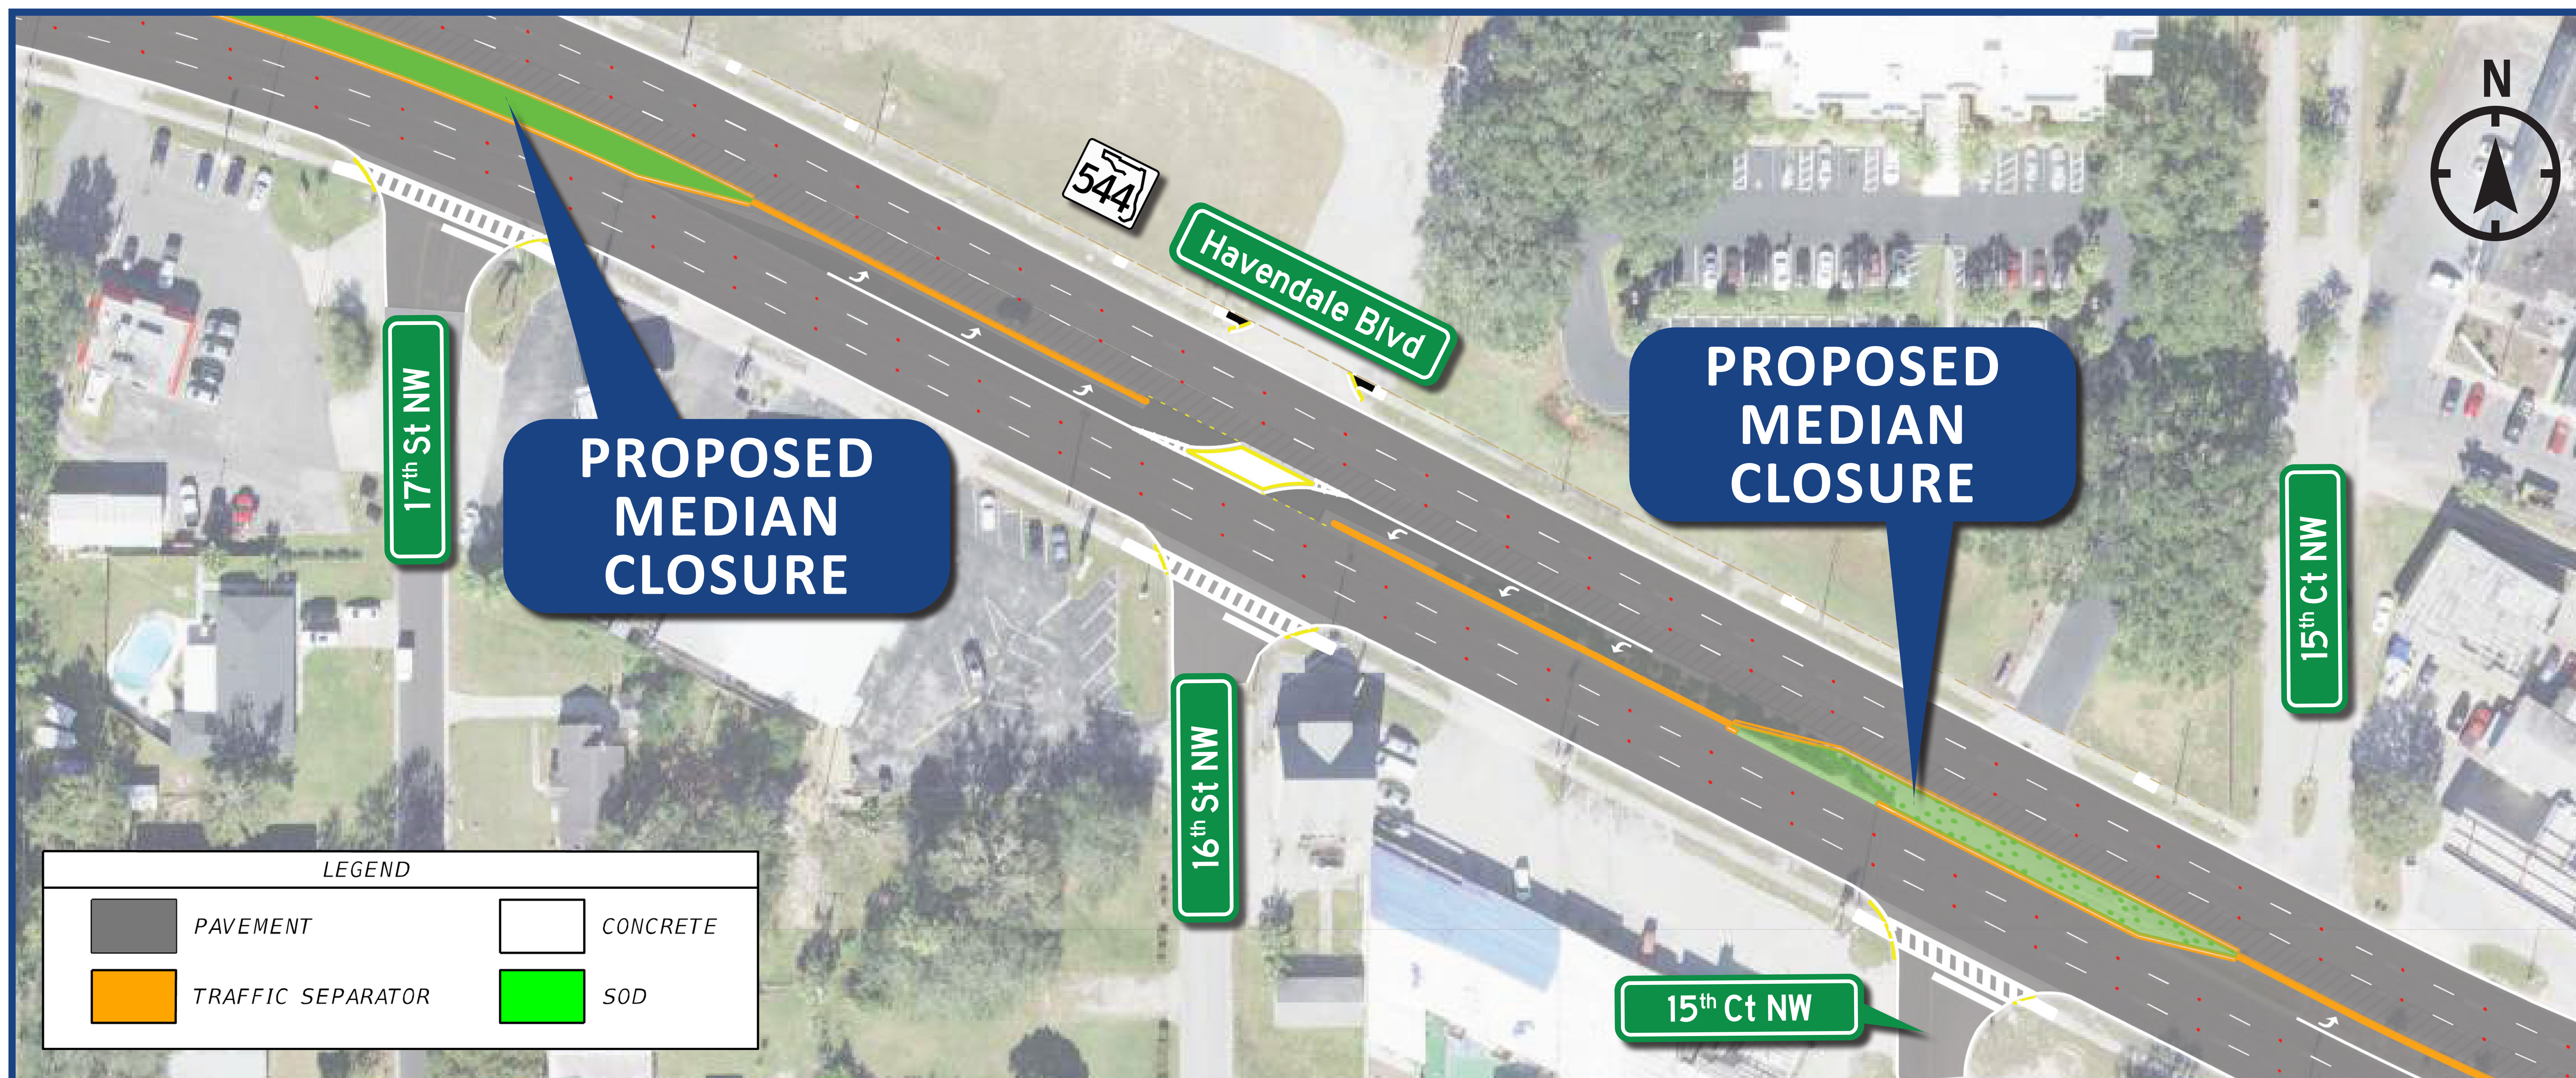


Stay up to date with
project information
by scanning the
QR code to visit
project website





S.R. 544 (Havendale Boulevard) from S.R. 600 (U.S. 92) to 8th Street NW (U.S. 17)

S.R. 544 and E Derby Avenue

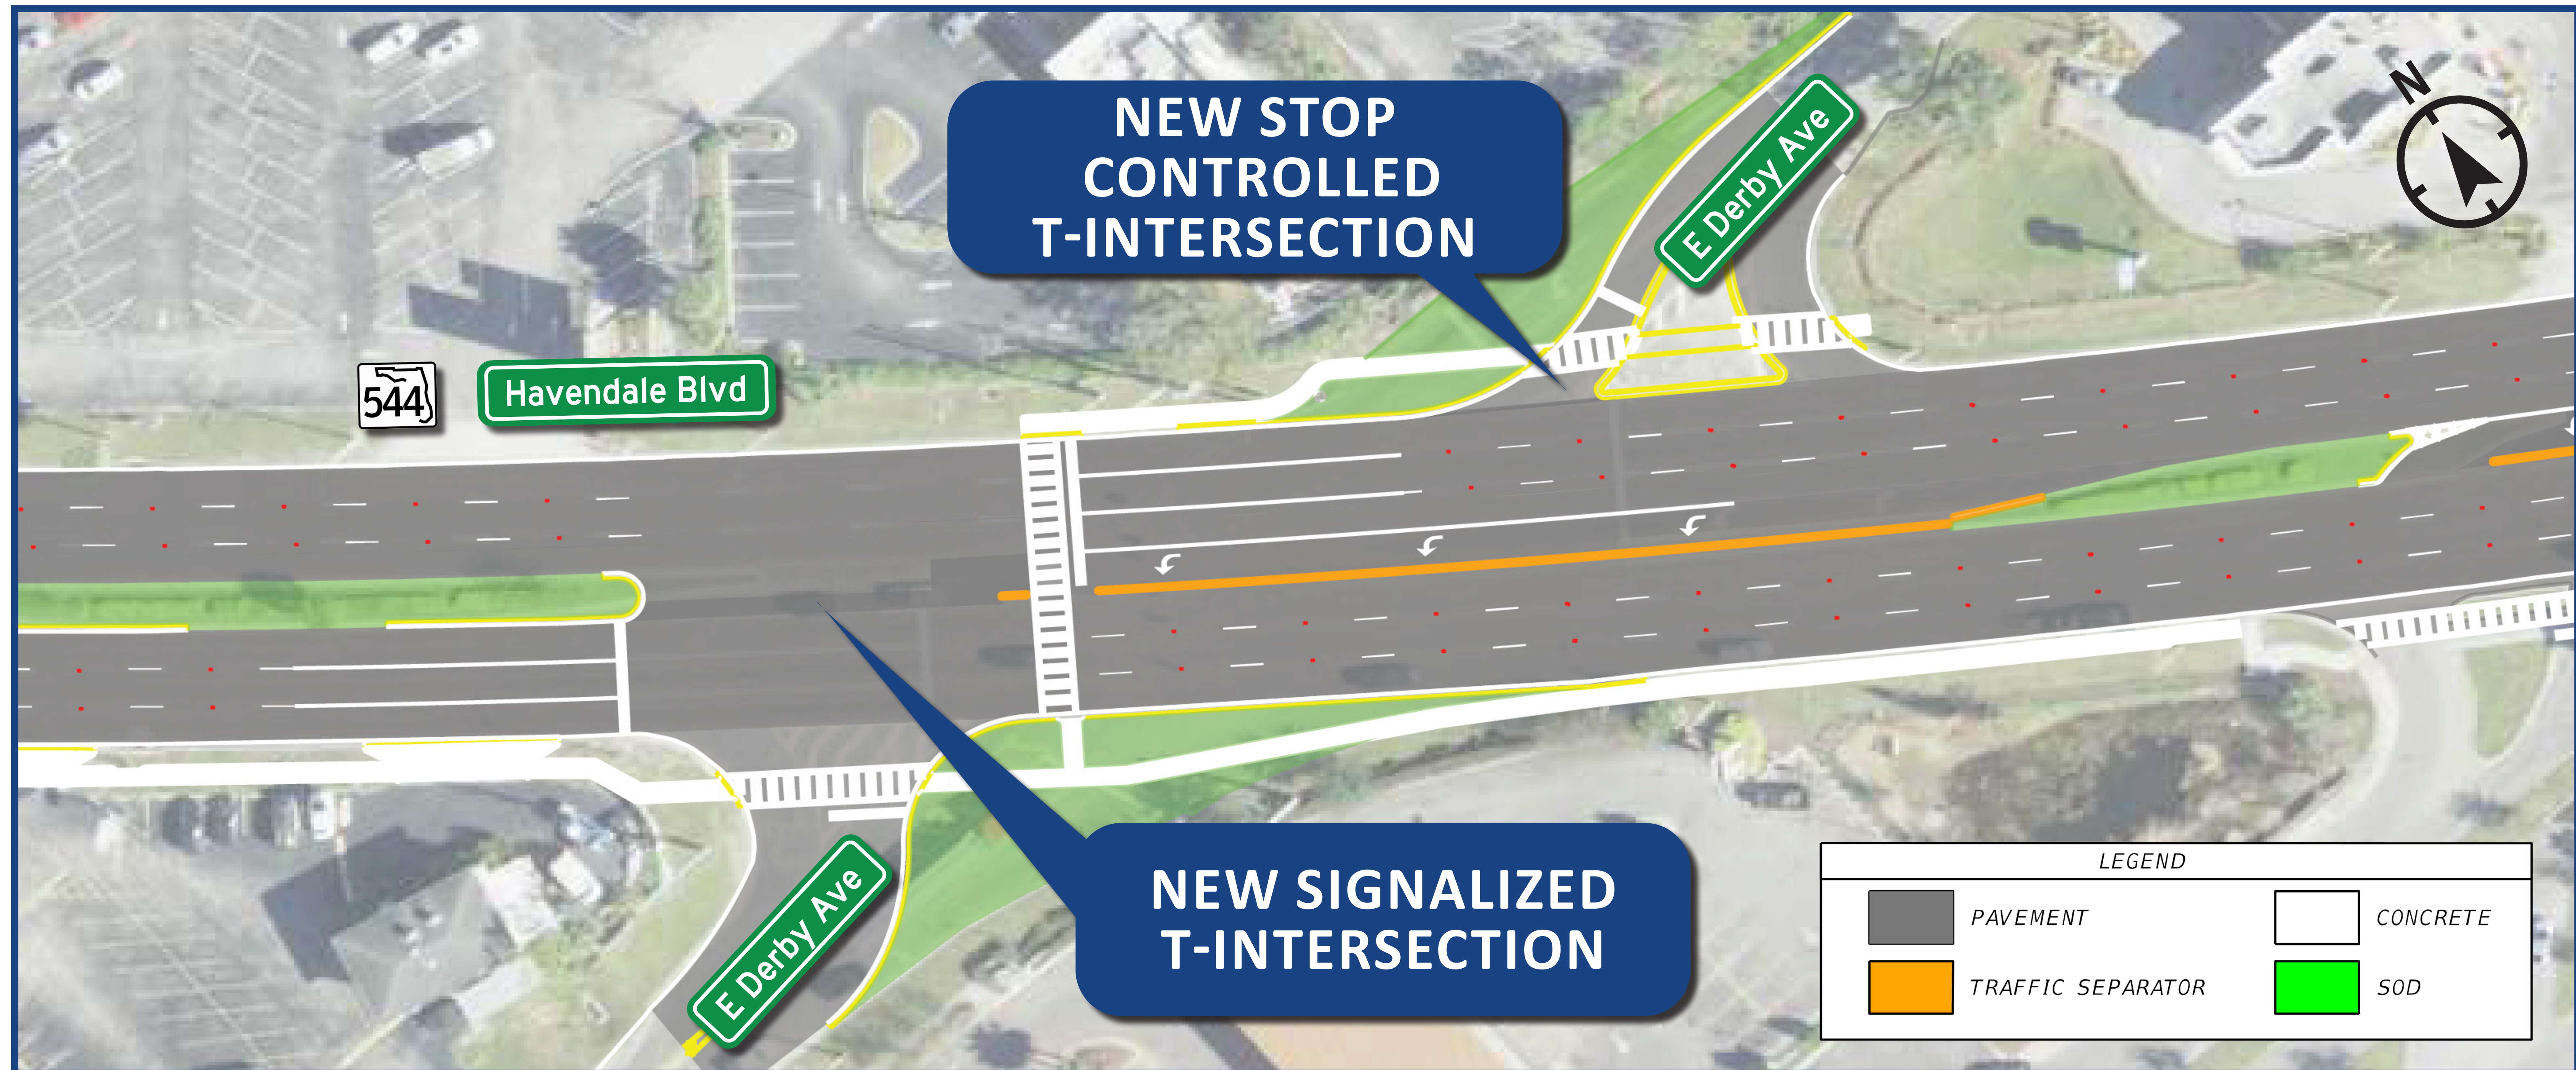

Stay up to date with
project information
by scanning the
QR code to visit
project website

