




POTENTIAL TYPICAL SECTIONS

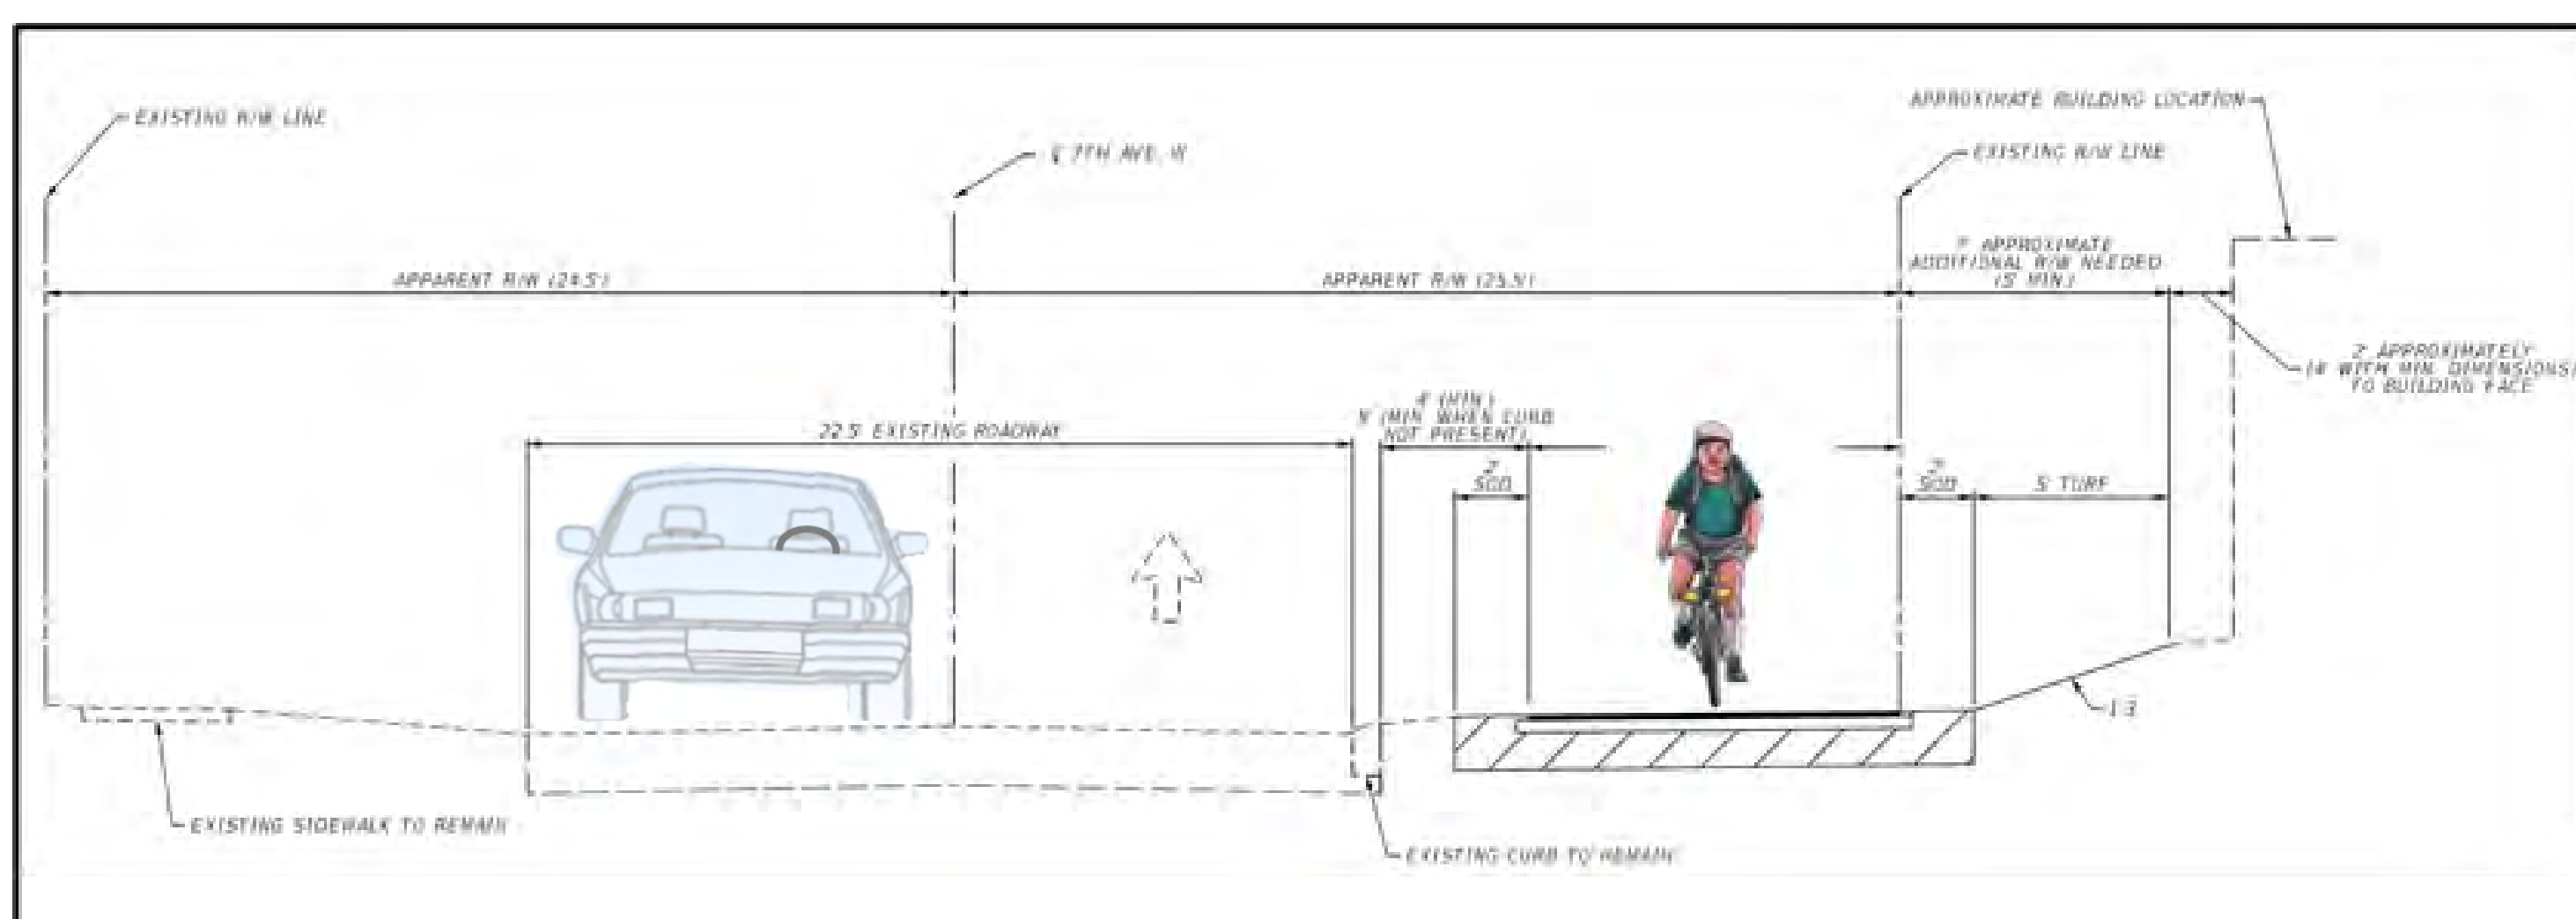


Shared Use Path

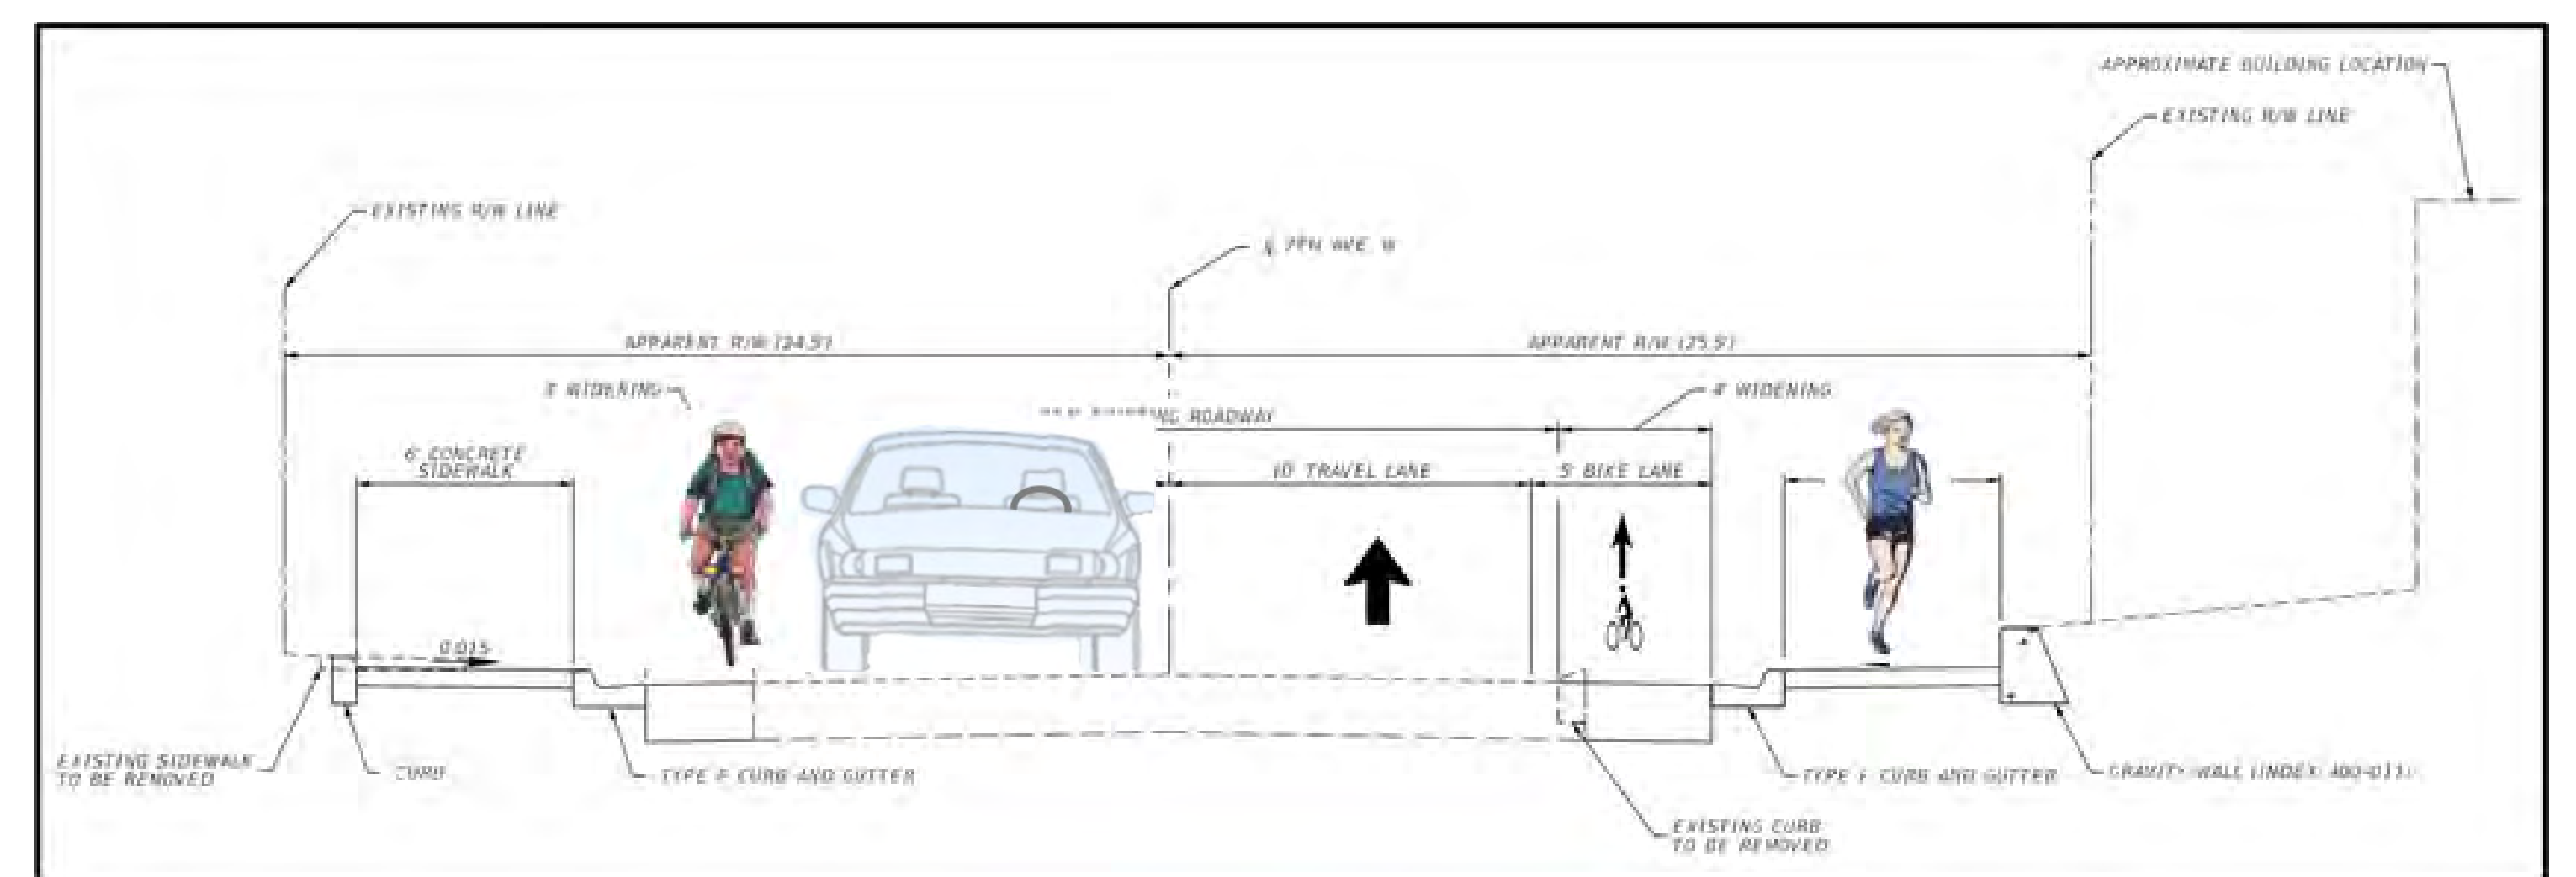

Complete Street

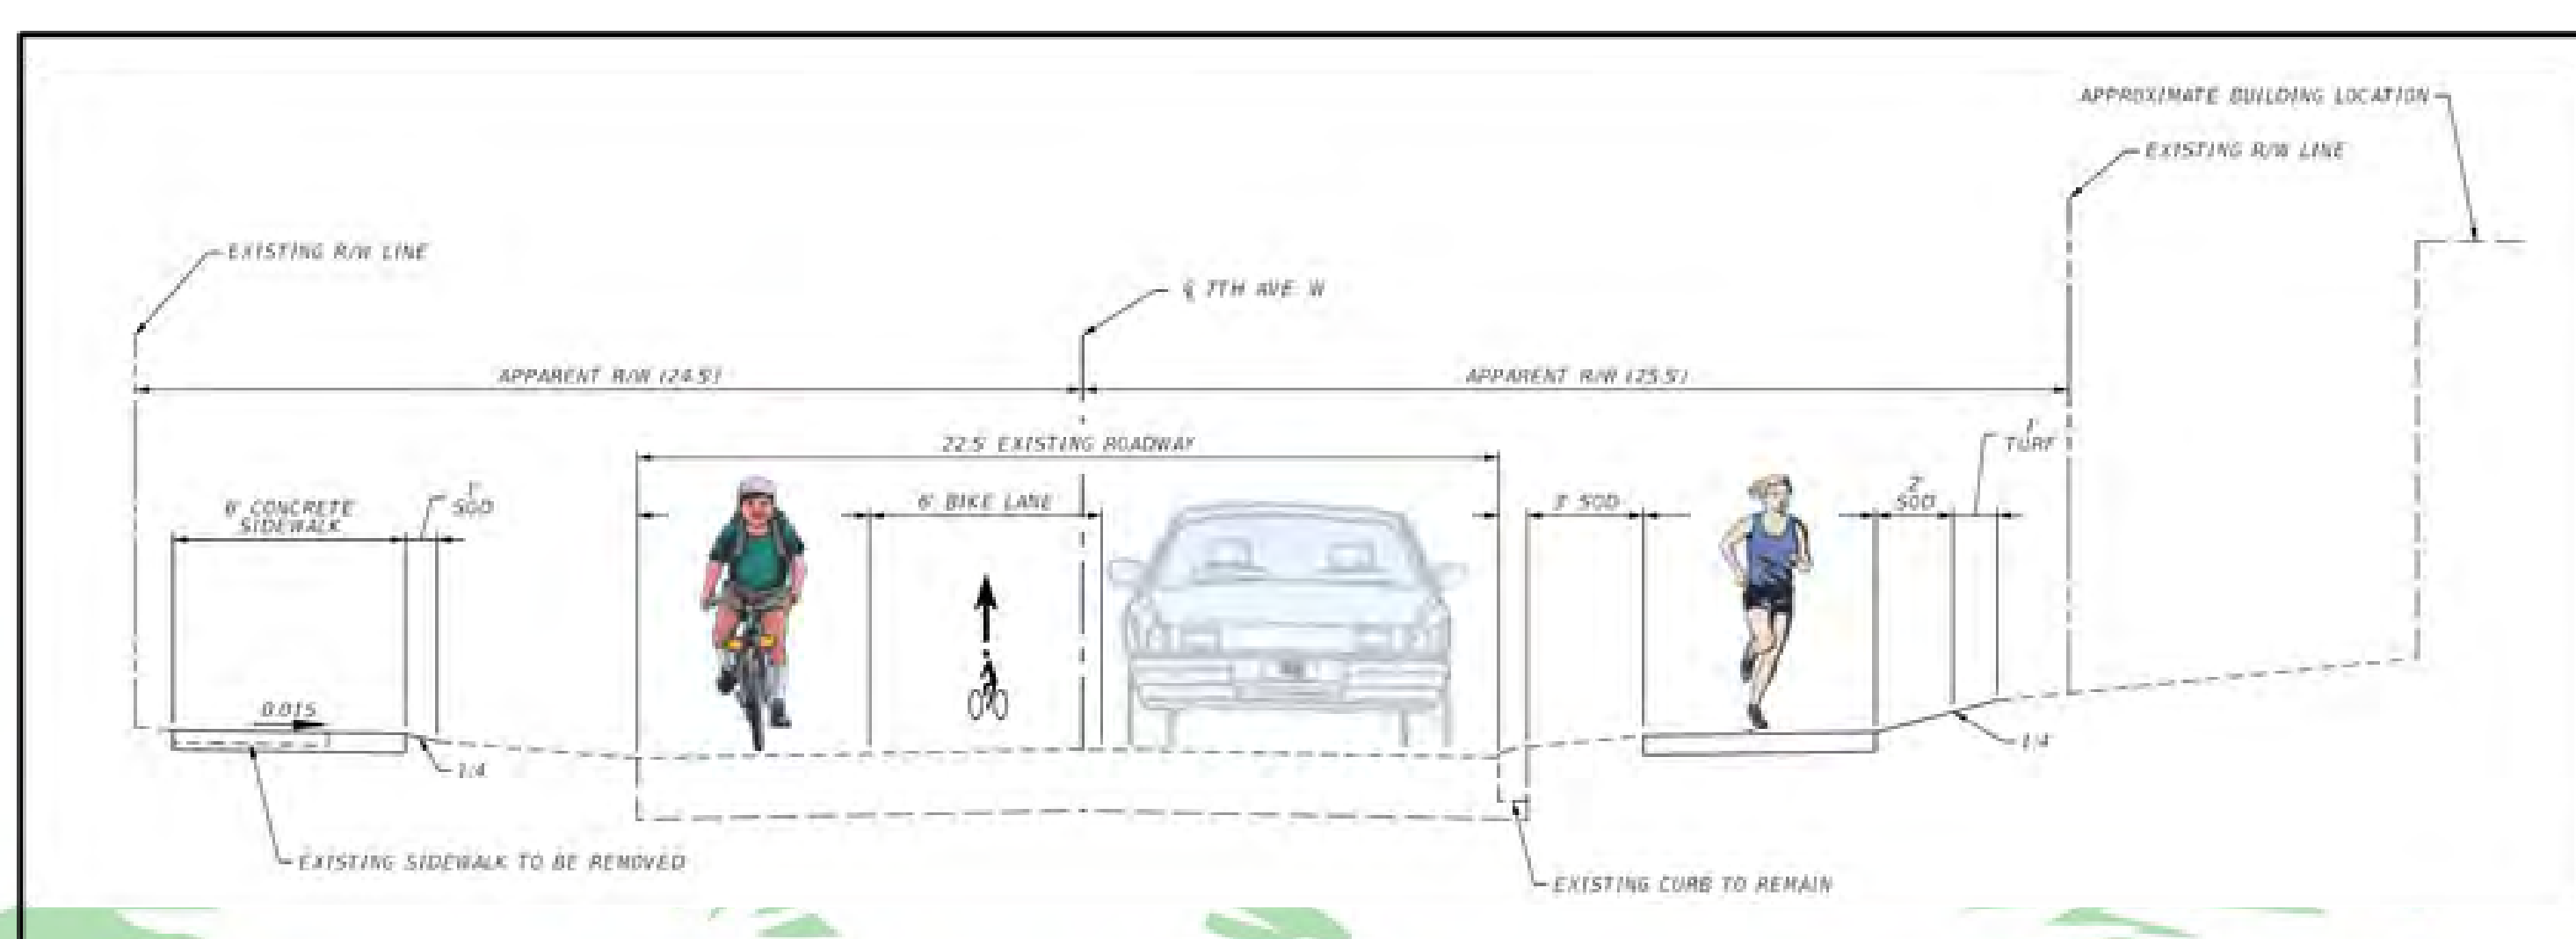

One-Way Street with Two-Way Bikeway

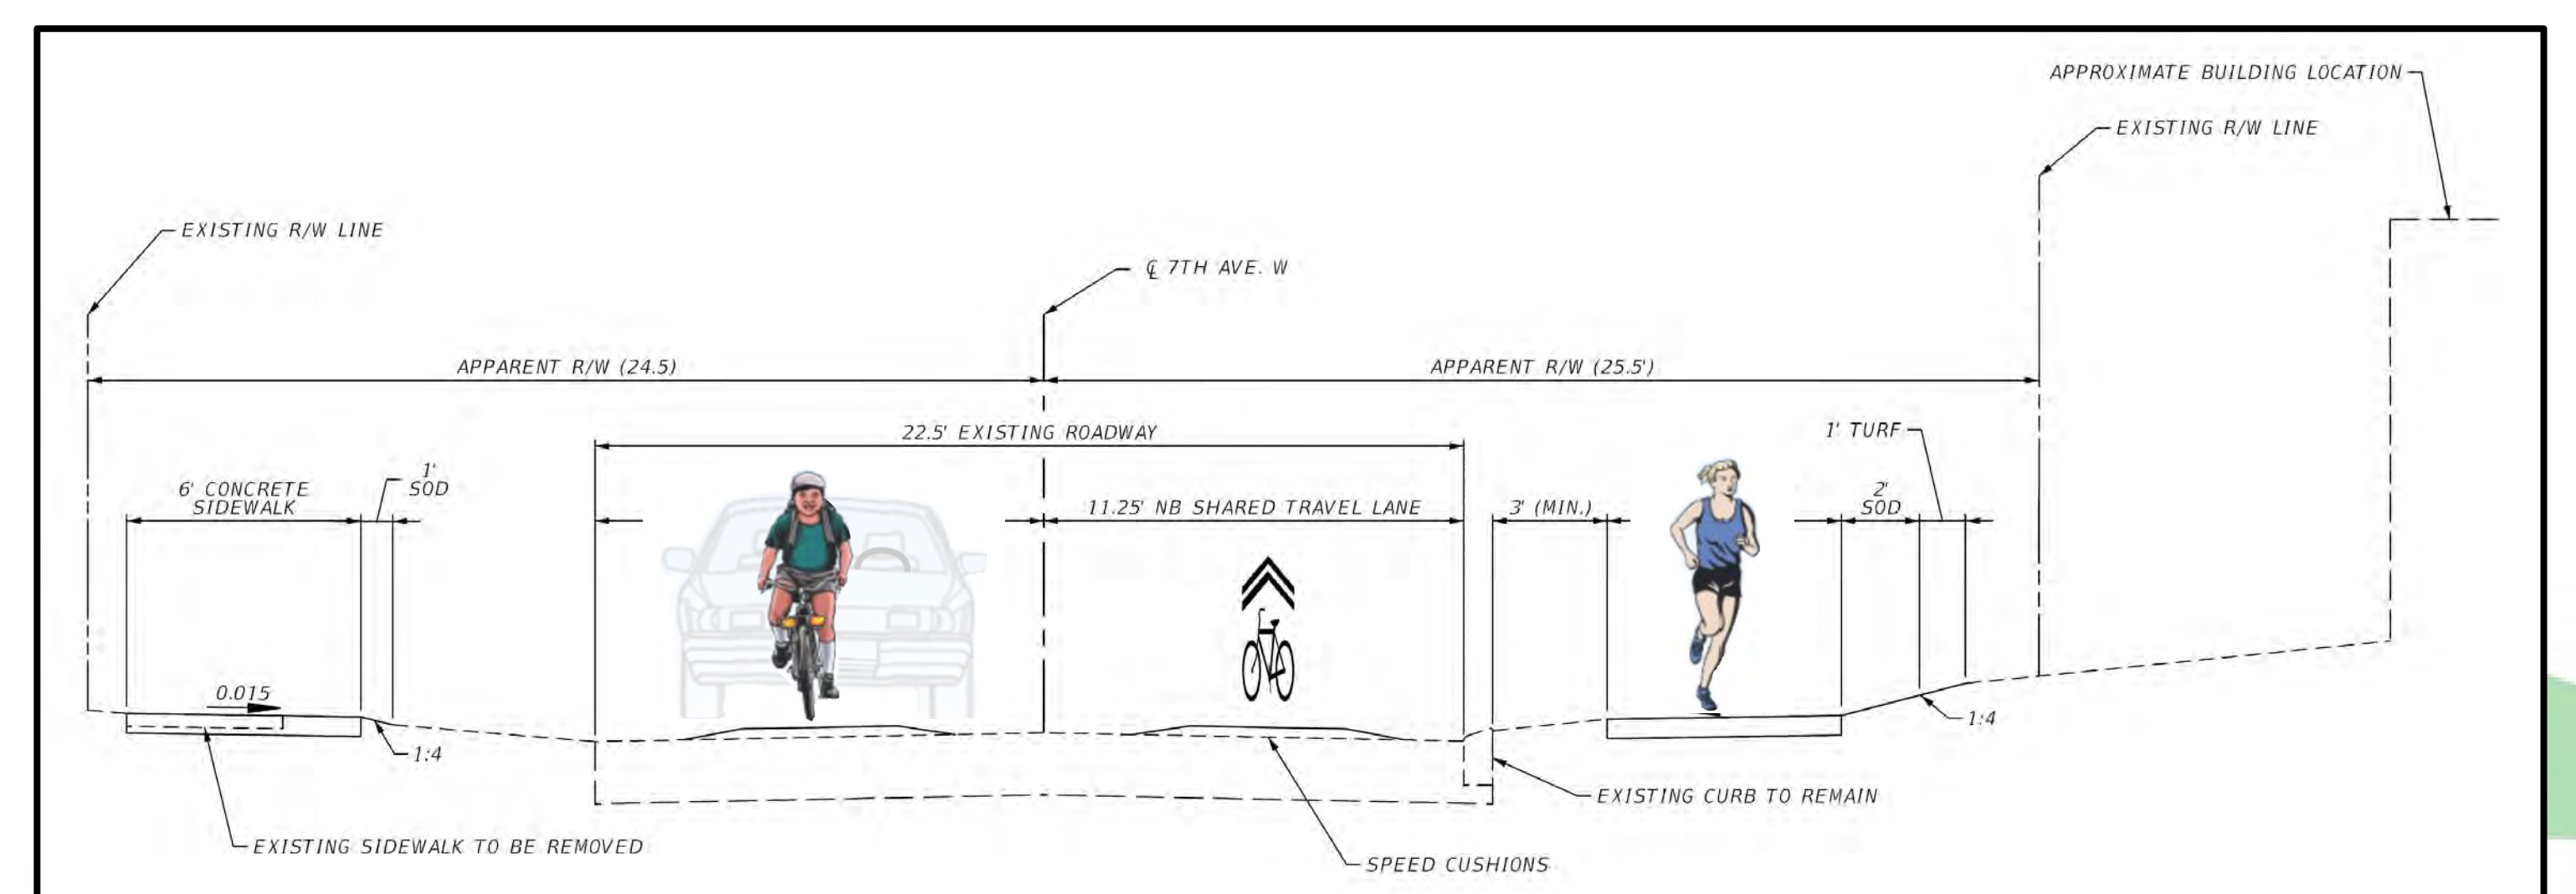

Neighborhood Greenway