


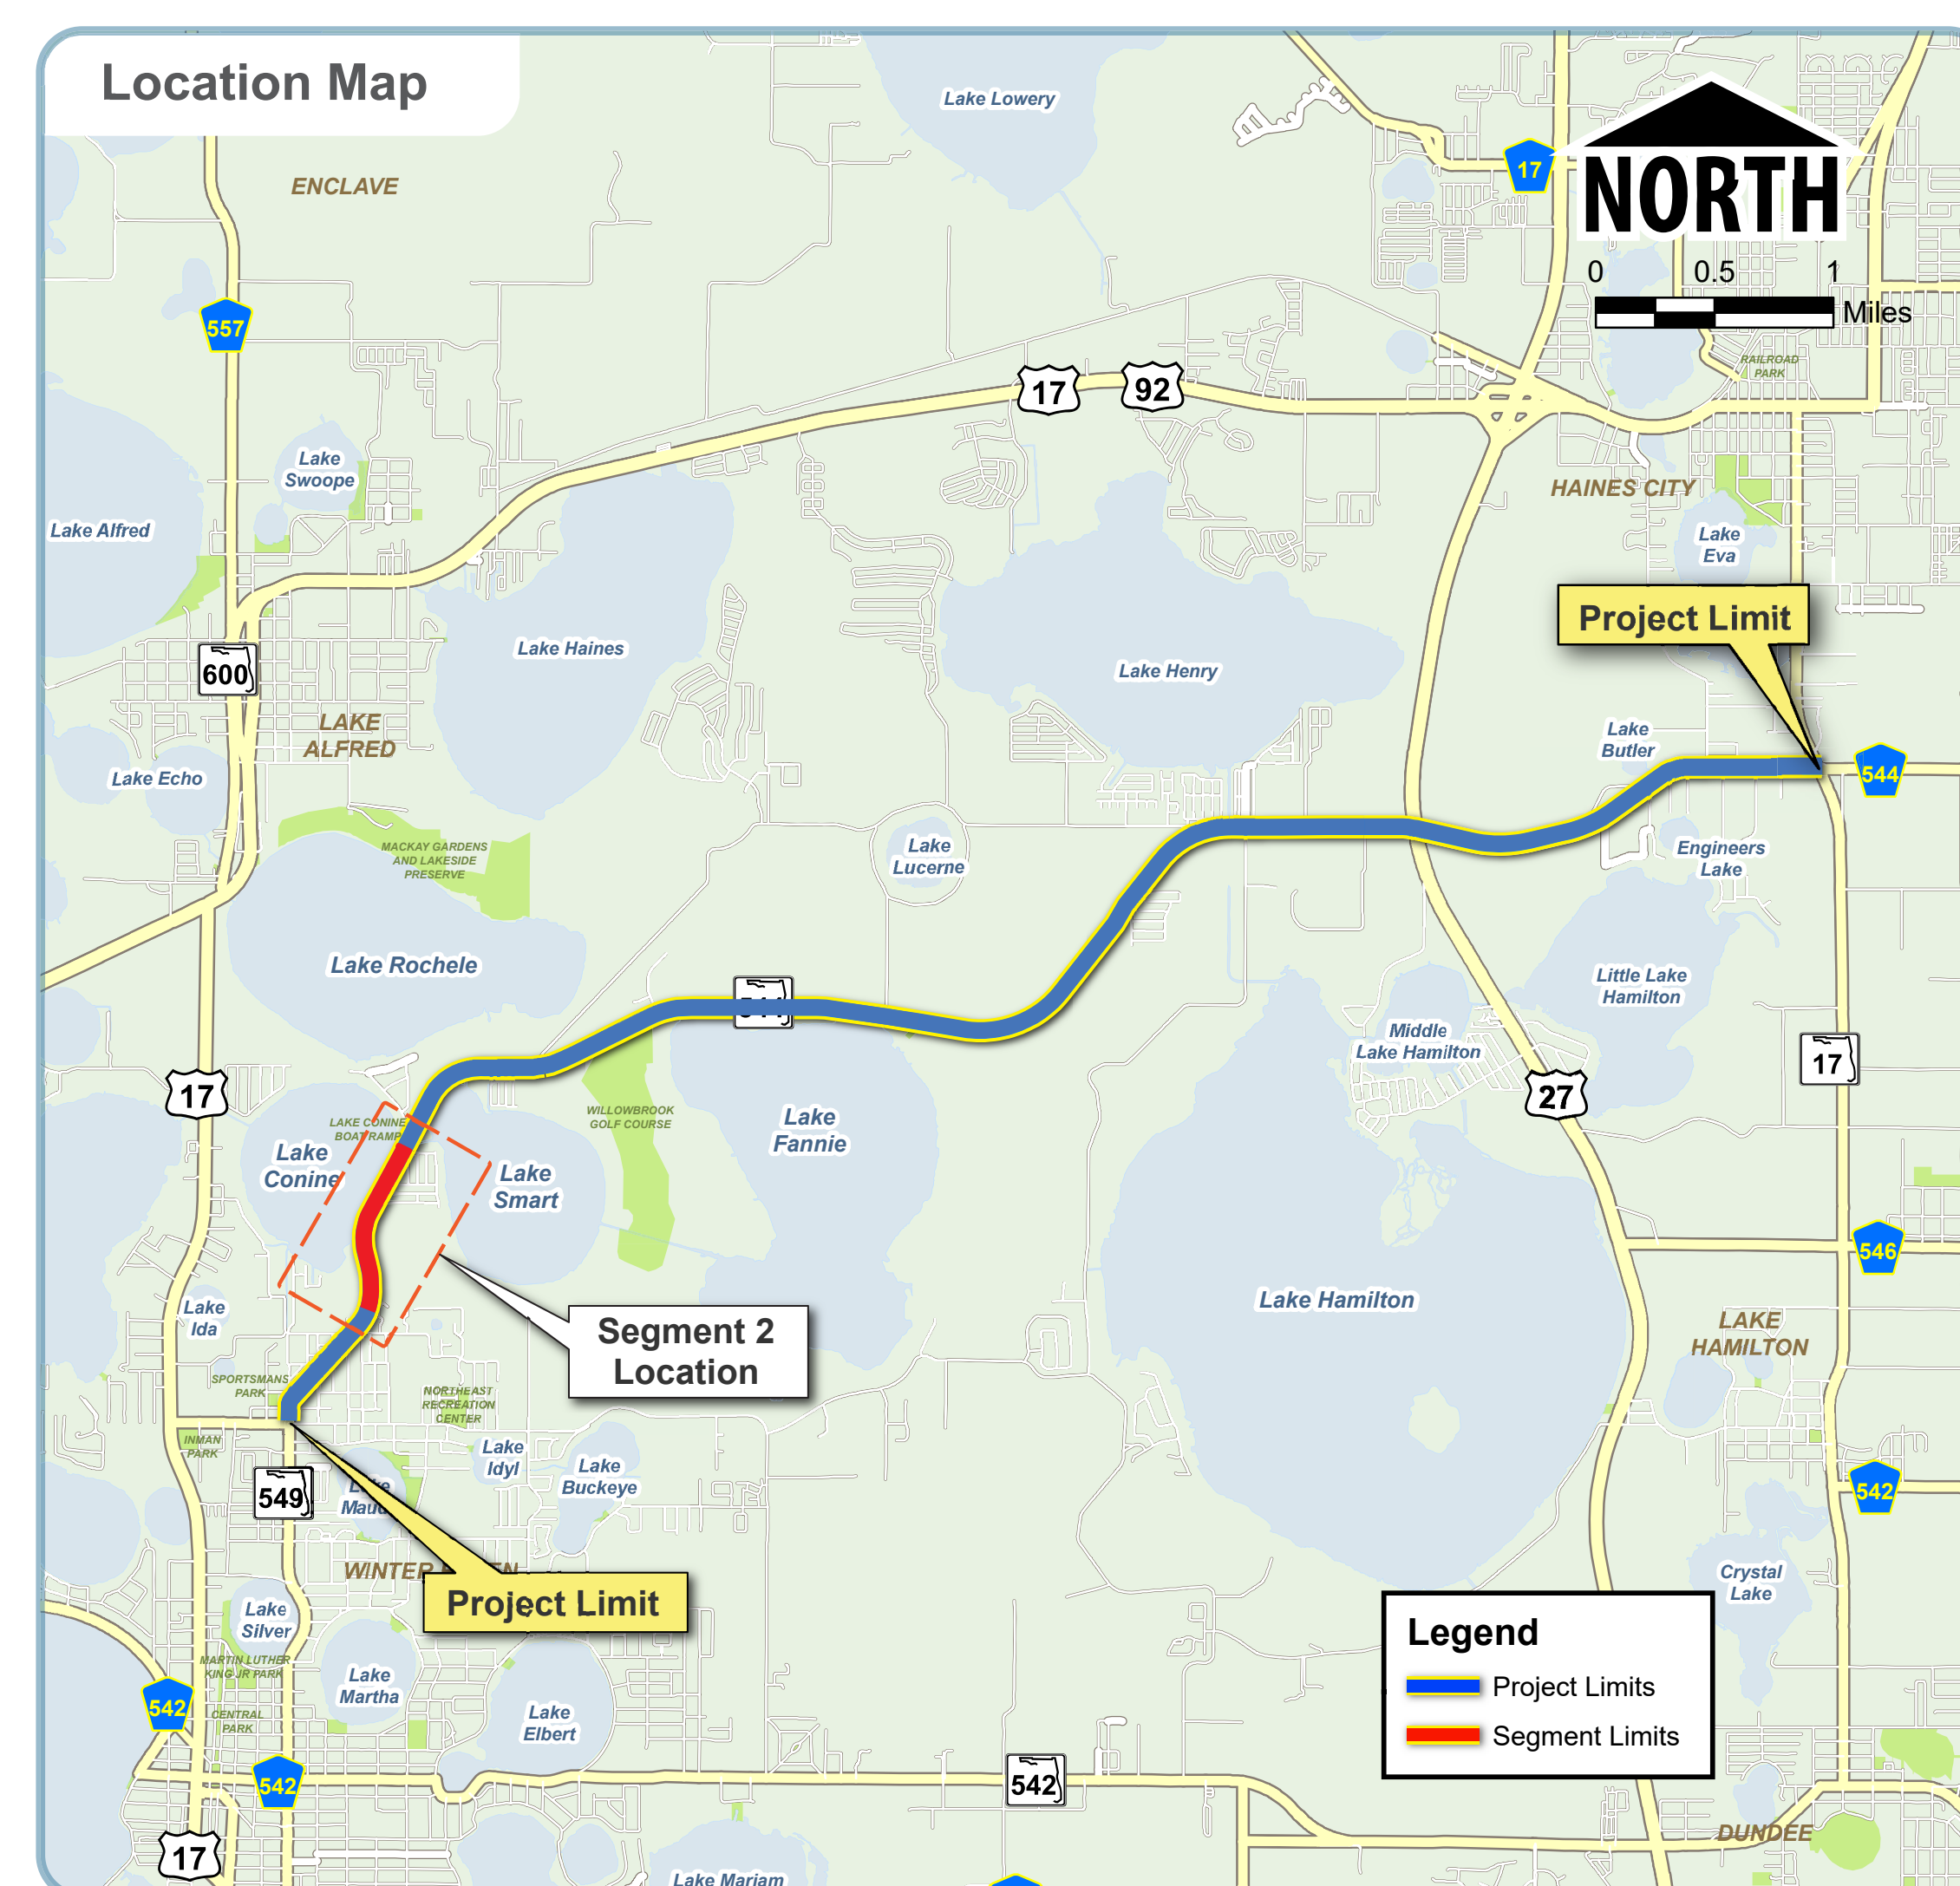


# State Road 544 PD&E Study from Martin Luther King Blvd. to State Road 17

District 1, Polk County  
Financial Project ID: 440273-1

## Segment 2 - Four Lane Divided Preferred Alternative



Legend	
	Existing Right-of-Way
	Proposed Right-of-Way
	Proposed Gravity Wall
	Property Line
	Lake Conine Restoration Area
	Proposed Pavement
	Proposed Bridge
	Grass / Median
	Traffic Separator
	Sidewalk / Shared Use Path
	Pavement Removal
	Proposed Pond
	FPC Pond
	Wetland
	Surface Waters
	Traffic Signal
	Potential Contamination Site
	Potential Business Relocation
	Potential Residential Relocation

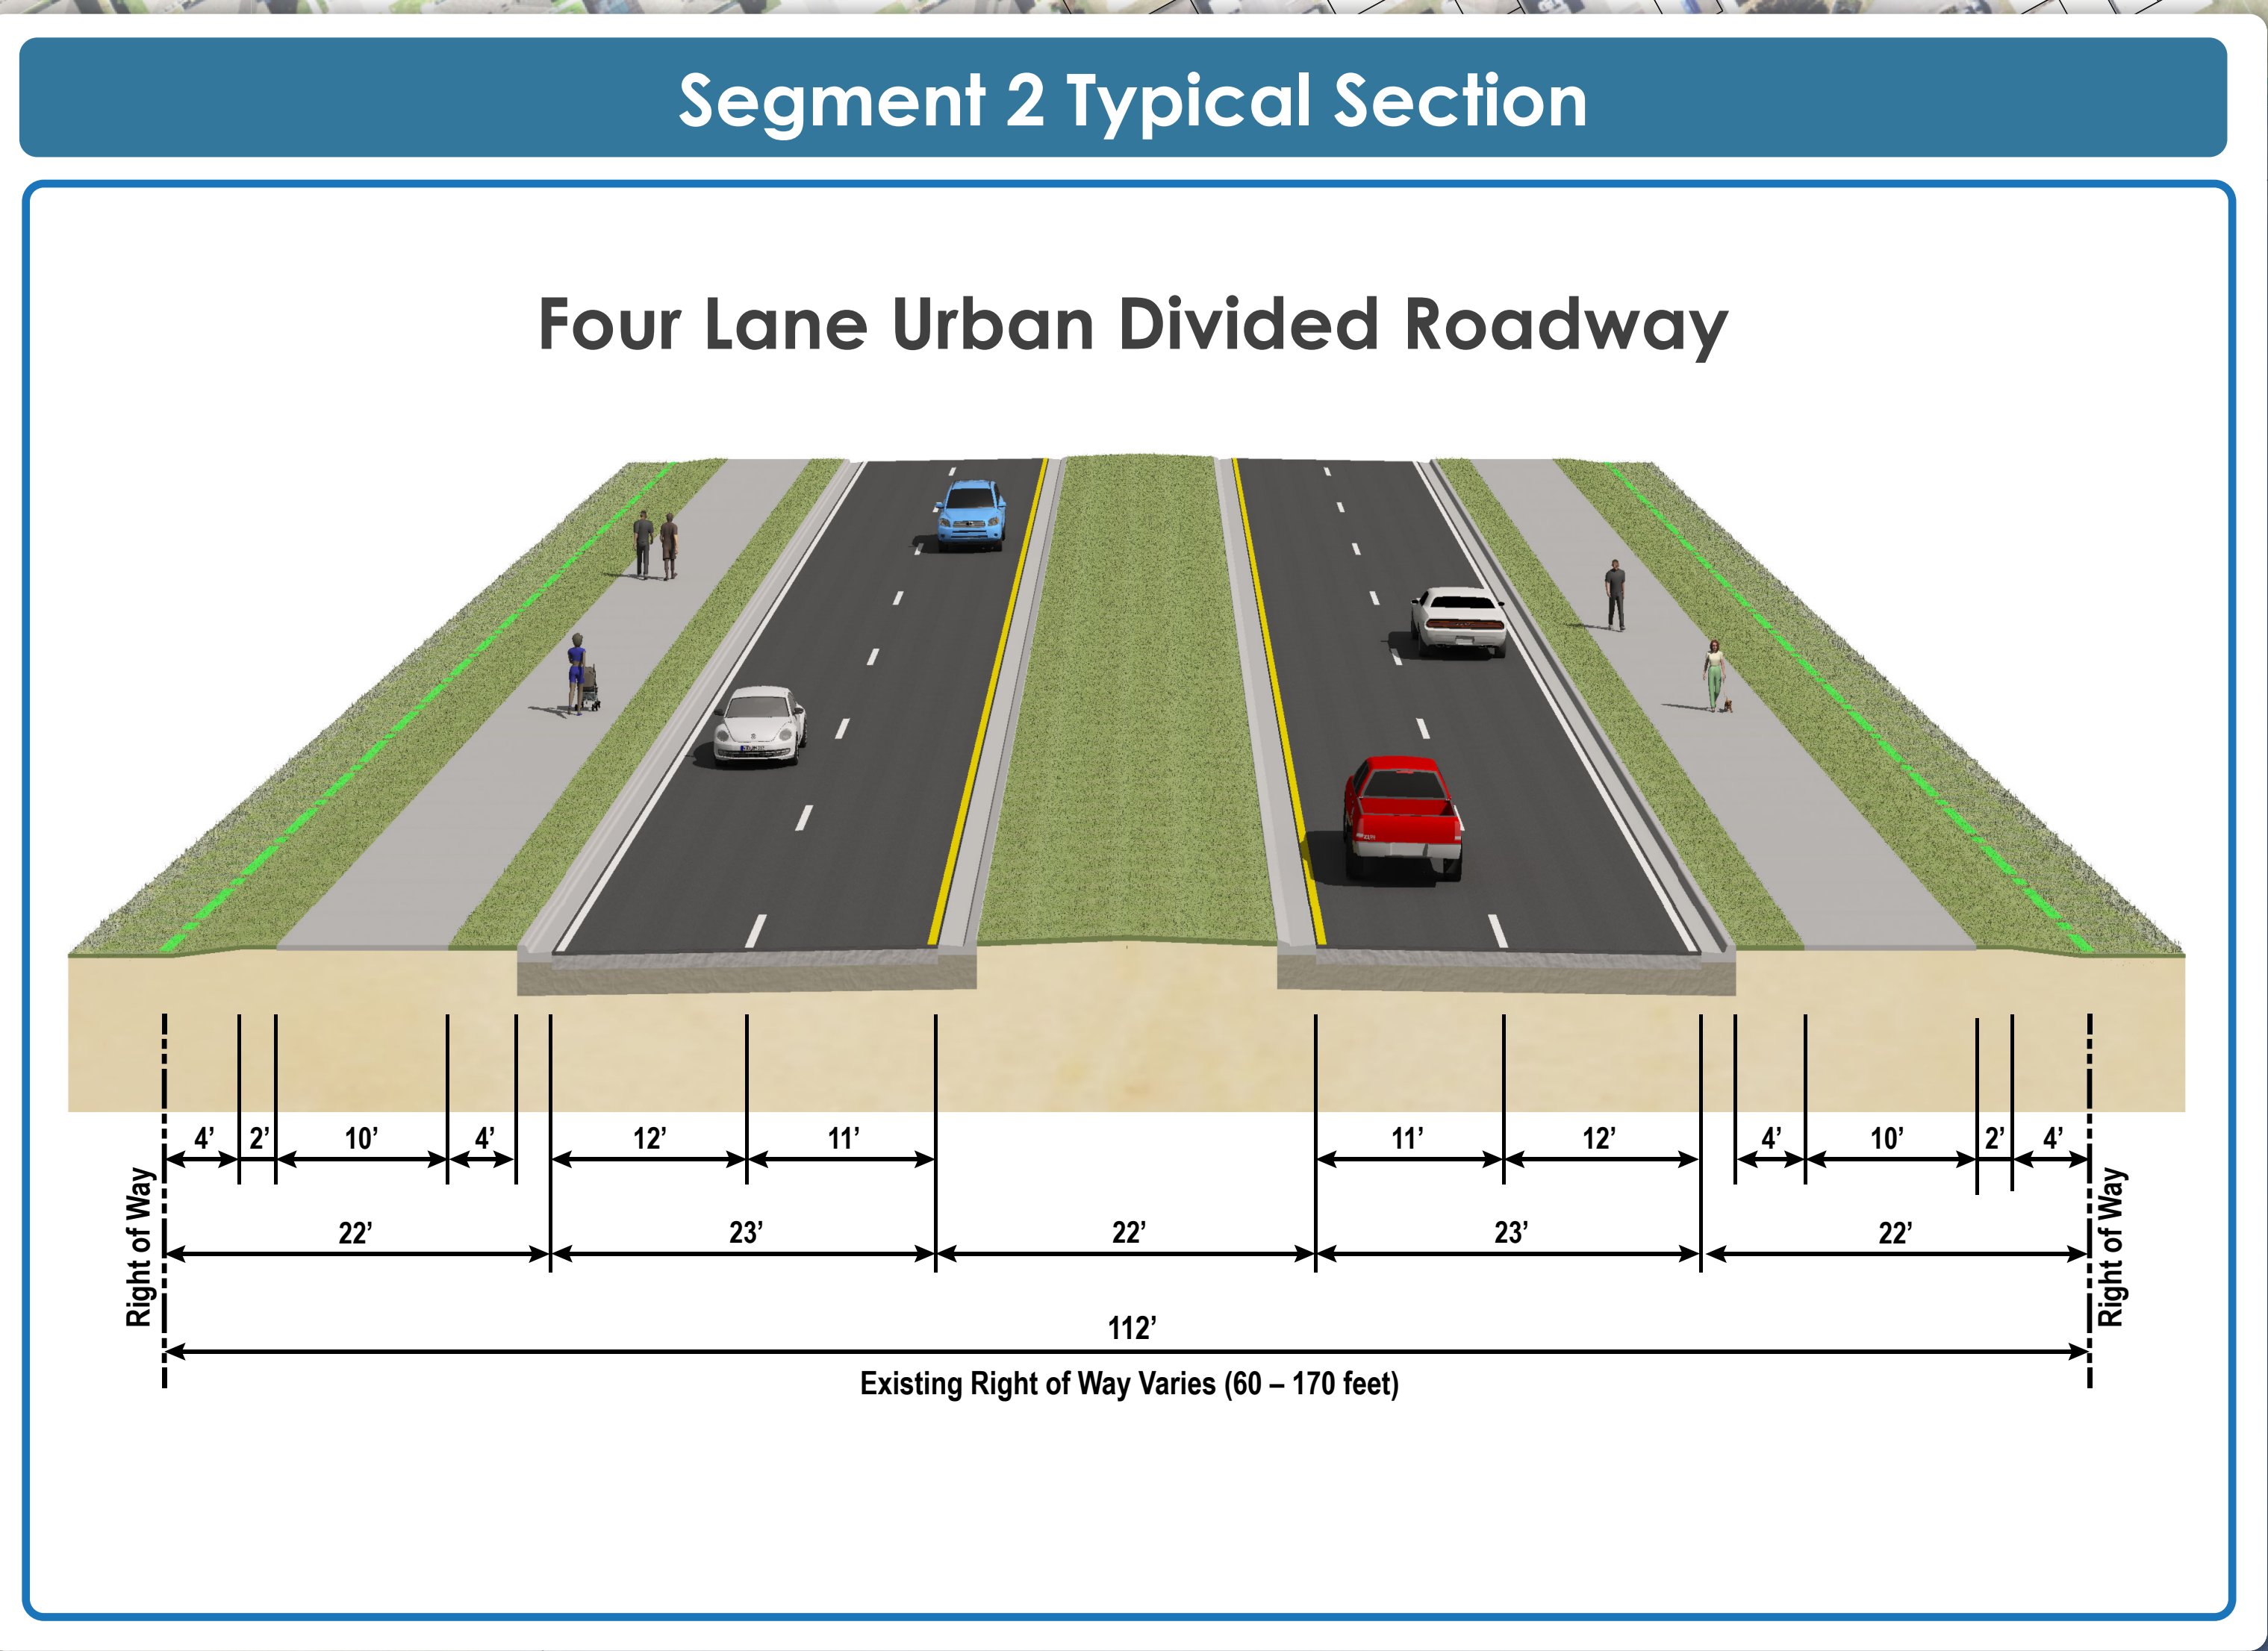

Public Hearing: Thursday, January 30, 2025 From 5:00pm To 7:00pm  
 Polk State College Winter Haven Student Center 999 Ave H NE, Winter Haven FL, 33881 Winter Haven, FL 33881

Data Source: Parcel Lines - Polk County Property Appraiser 2021 Right-of-Way - FDOT Aerial Image - FDOT True Color SID 2023 Wetland and Surface Water - Florida Land Use and Cover Classification System (FLUCCS) 2012-2017