




# State Road 544 PD&E Study

District 1 Polk County  
Financial Project ID: 440273-1

from Martin Luther King Blvd. to Avenue Y

## Three Lane Mid-Block Crossing

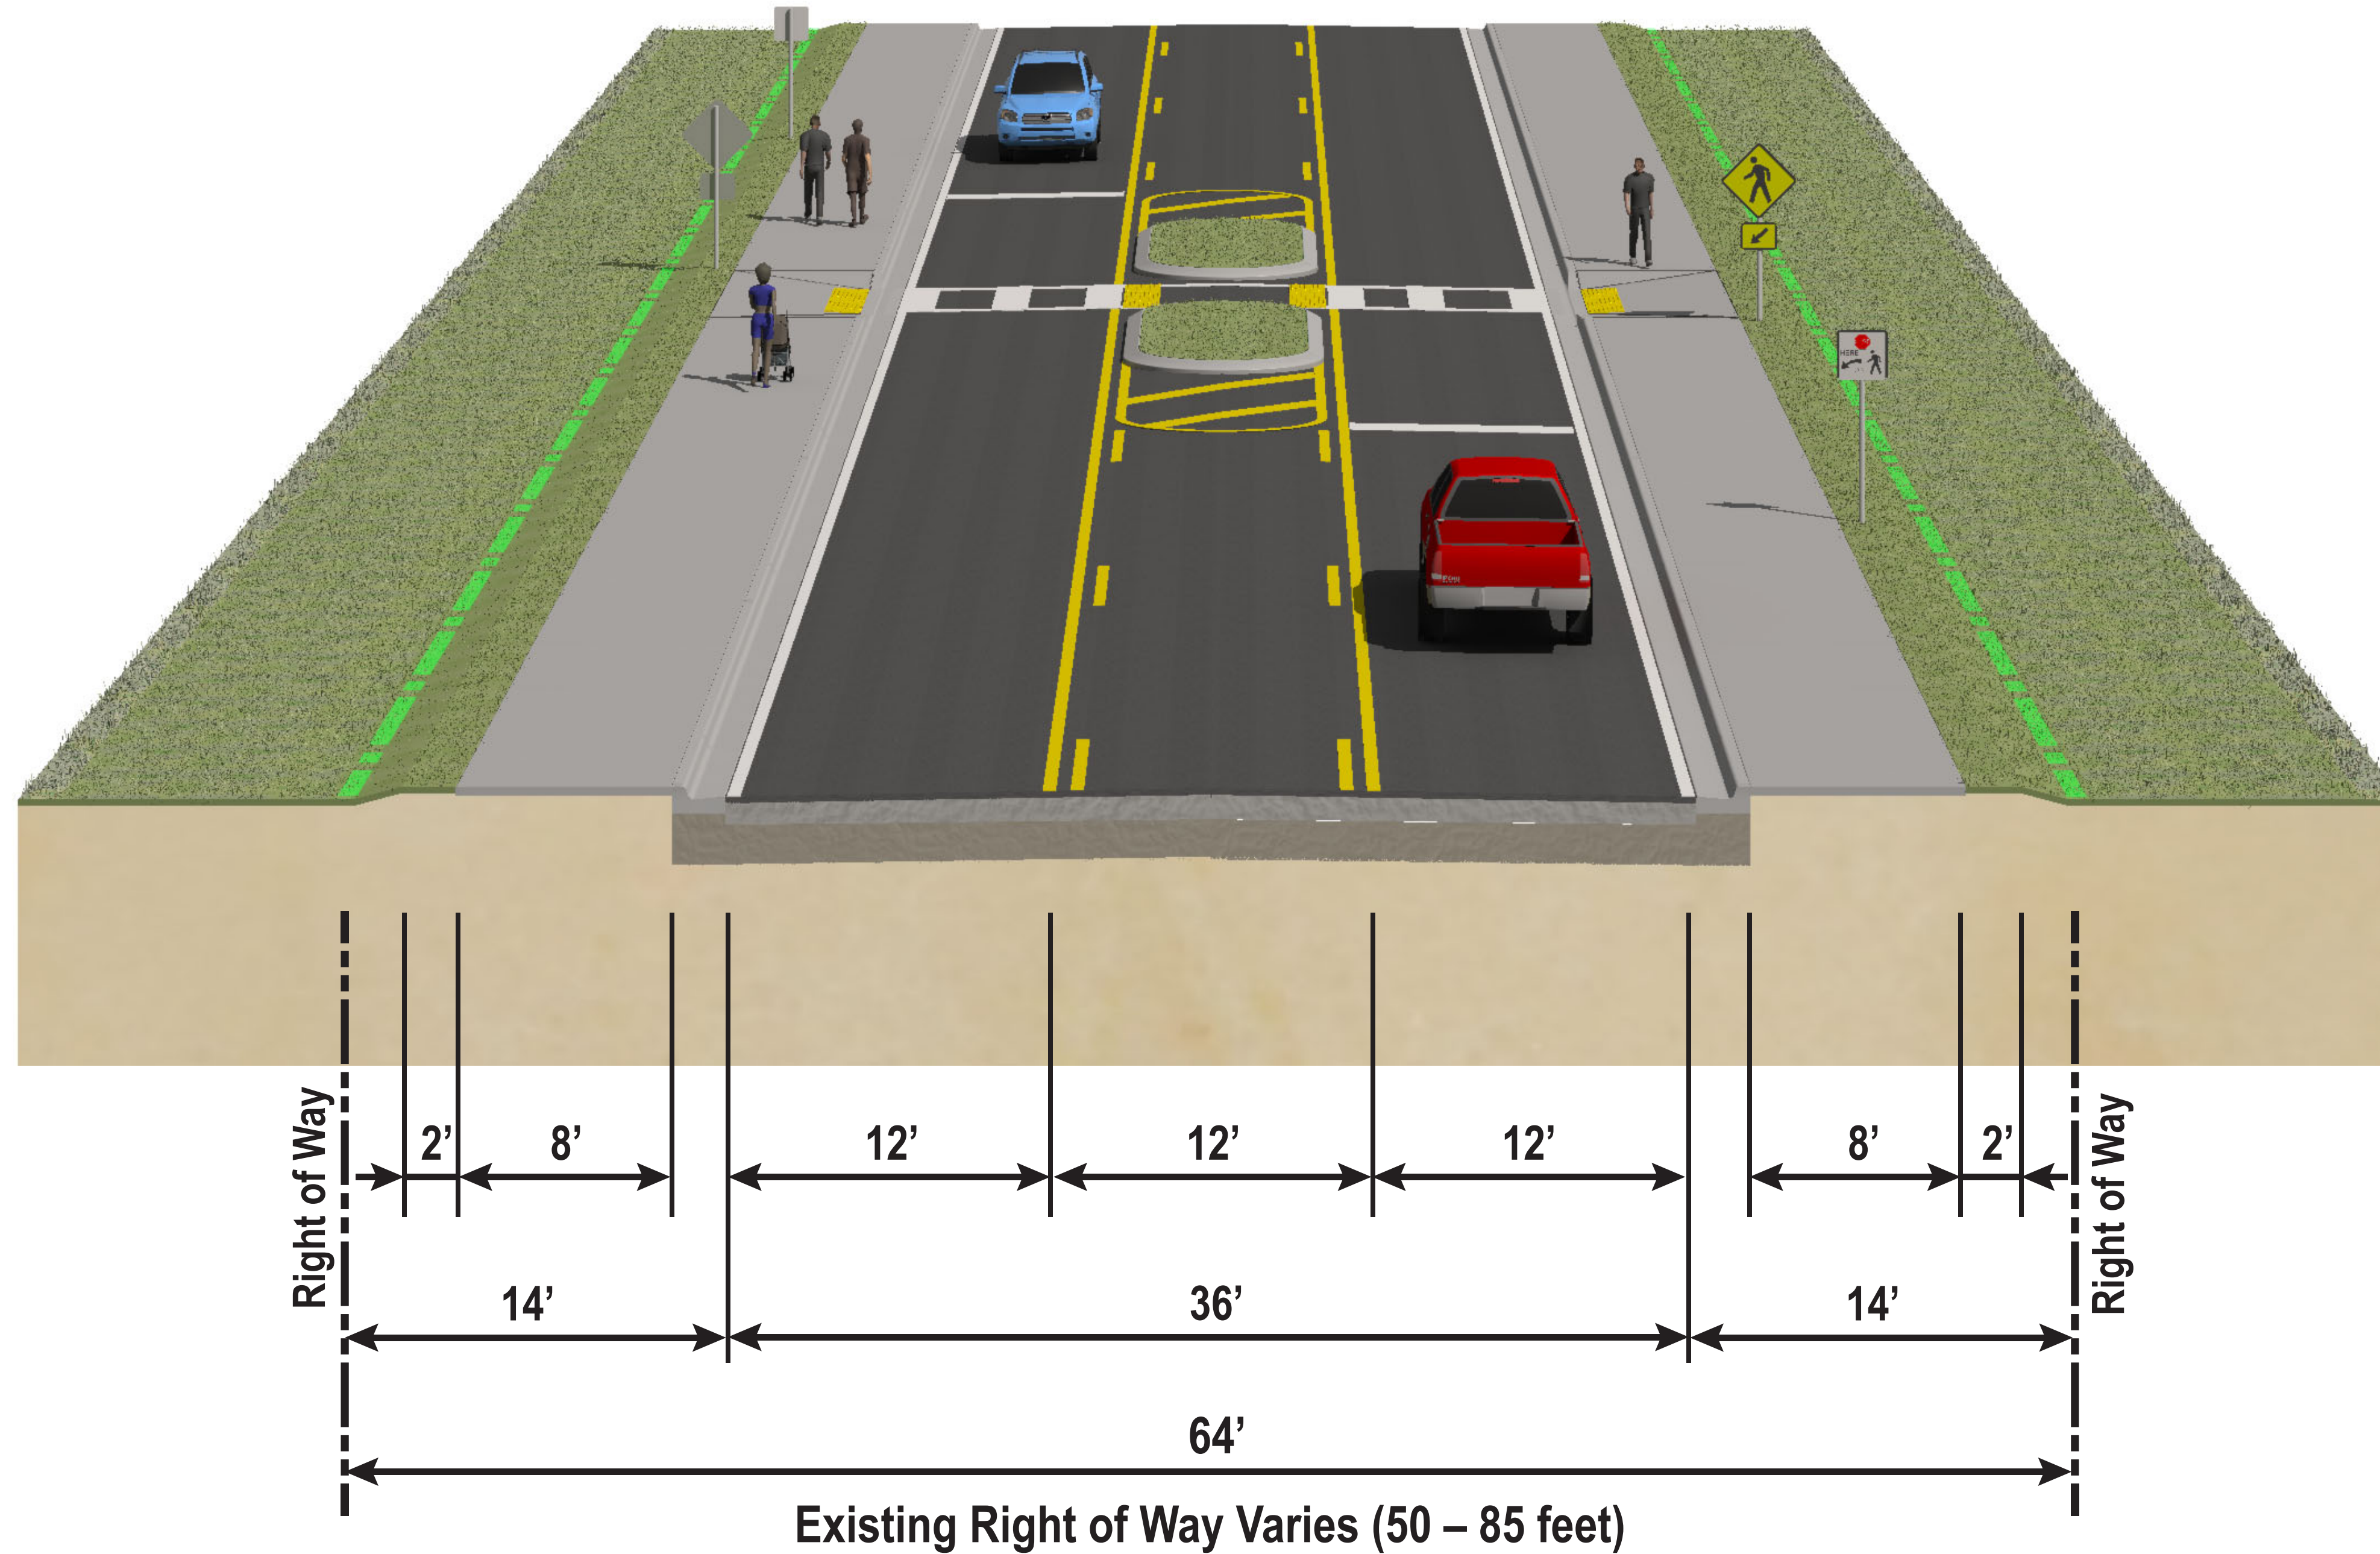

## Typical Section - Segment 1